



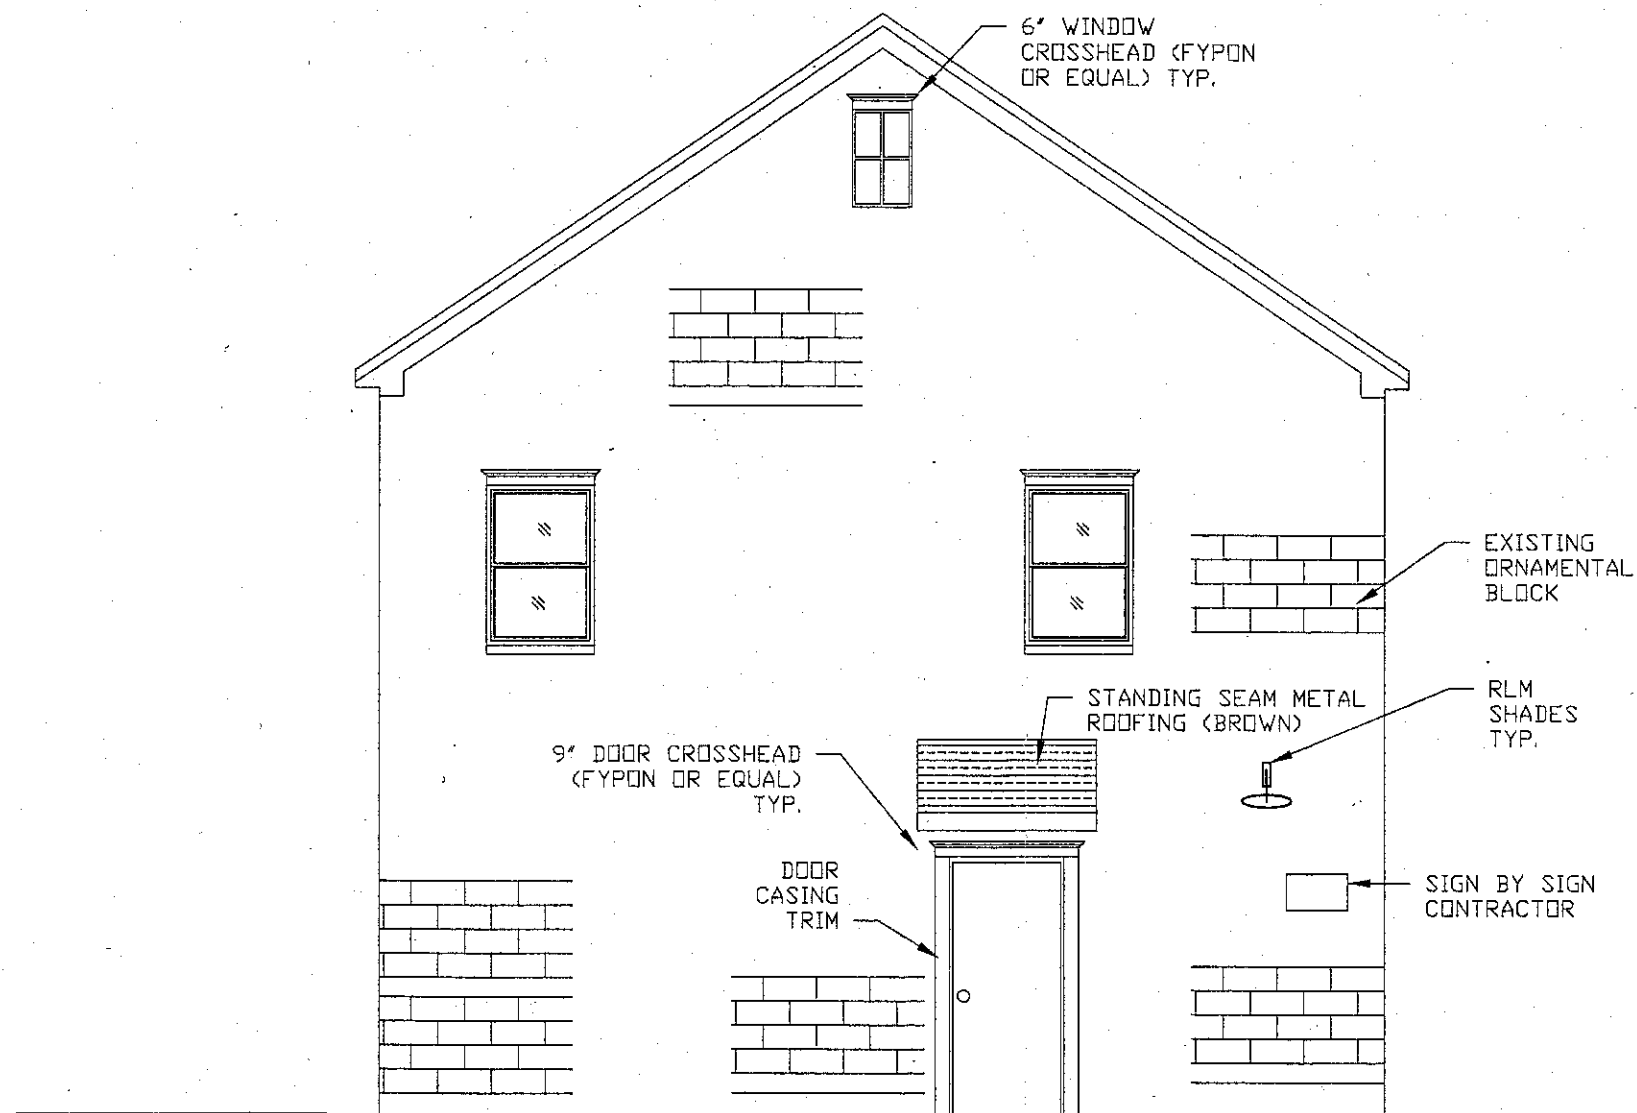

FRONT ELEVATION

3/16"=1'-0"

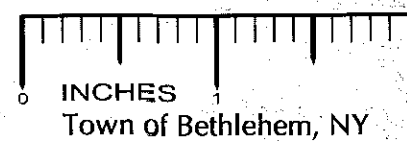


PLANNING BOARD APPROVAL

PLANNING BOARD
TOWN OF BETHLEHEM
ALBANY COUNTY, NEW YORK

This Site Plan Approved.

Title _____

Date _____

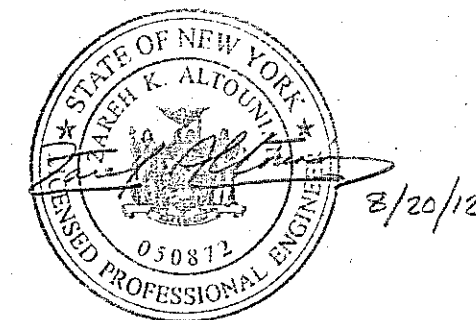

380DELAWARE-AVE-FRONT ELEV

DO NOT SCALE DWGS USE DIMENSIONS ONLY	LIC. ENGINEER ZAREH ALTOUNIAN 10 BURTON LANE LOUDONVILLE, N.Y. 12211		TITLE PROPOSED BEAUTY SHOP		
	DRAWN BY E. TRIMARCHI		MADE FOR HAVZI AND HADI IPEK		
	DESIGNER ANTONIO TRIMARCHI TEL./FAX 869-4687		ADDRESS 380 DELAWARE AVE		
	SCALE 3/16"=1'-0"		CITY/TOWN/VILLAGE BETHLEHEM	COUNTY ALBANY	DATE 8-20-12
			REV. 0	SHEET 3	OF 3