




REVISIONS			
REV	DATE	COMMENT	BY
1	9/18/12	PER TOWN COMMENTS	SH
2	1/3/13	PER TOWN COMMENTS	SH
3	1/17/13	PER TOWN COMMENTS	SH
4	1/22/13	ADDED NYSDOT PAVEMENT DETAIL	SH
5			
6			
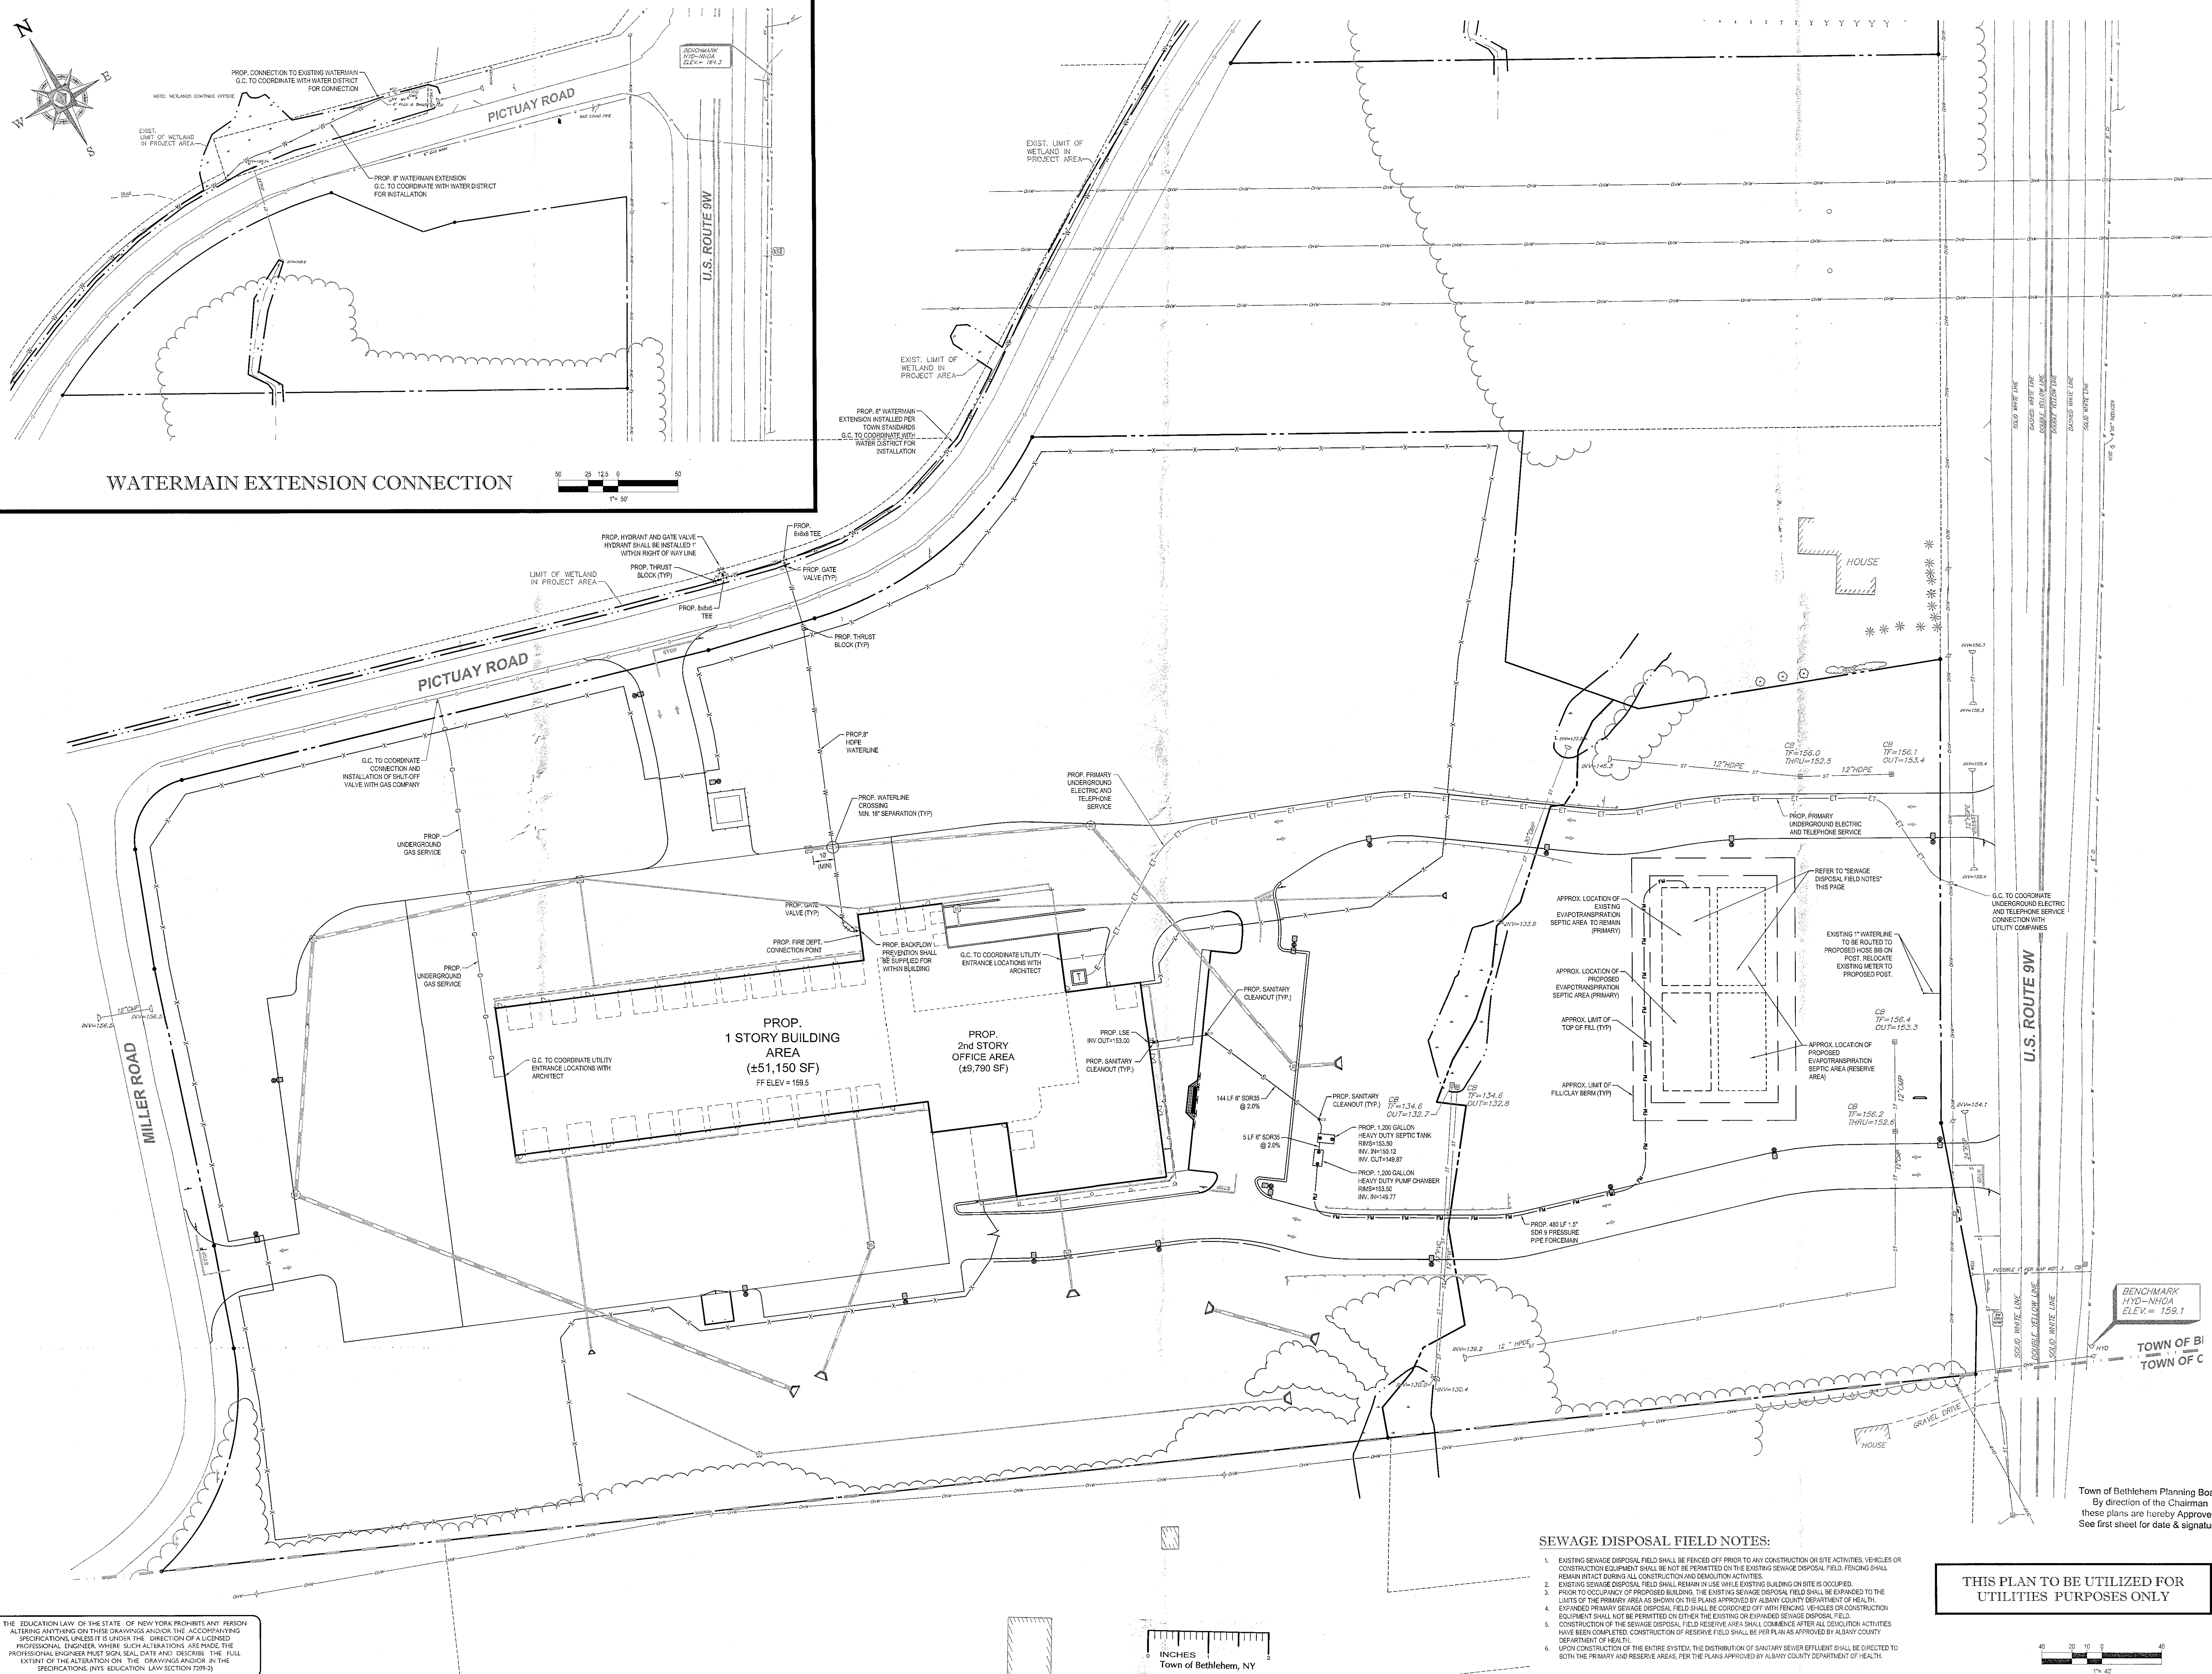

THE FOLLOWING STATES REQUIRE NOTIFICATION BY
EXCAVATORS, DESIGNERS, OR ANY PERSON
PREPARING TO DISTURB THE EARTH'S SURFACE
ANYWHERE IN THE STATE.
(MA, ME, NH, RI, VT 1-888-344-7233)
(CT 1-800-622-4455)
(NY 1-800-952-7927)

PERMIT SET

PROJECT No.:	B120132
DRAWN BY:	SH
CHECKED BY:	RO
DATE:	8/29/2012
SCALE:	AS NOTED
CAD I.D.:	B120132SS4

PROJECT:
SITE PLAN
DOCUMENTS
— FOR —
ROBERT H.
FINKE & SONS,
INC.

LOCATION OF SITE

1569 U.S. ROUTE 9W
SELKIRK, NY 12158
TOWN OF BETHLEHEM
ALBANY COUNTY, NEW YORK

 **BOHLER**
ENGINEERING

5 COMPUTER DRIVE WEST SUITE 203
ALBANY NY, 12205

Phone: (518) 438-9900
Fax: (518) 438-0900

www.BohlerEngineering.com

W.D. GOEBEL
PROFESSIONAL ENGINEER
NEW YORK LICENSE No. 071284-1
OHIO LICENSE No. E-68329

SHEET TITLE:	
UTILITY PLAN	
SHEET NUMBER:	
C-6 OF 14	
REV 4	

THE EDUCATION LAW OF THE STATE OF NEW YORK PROHIBITS ANY PERSON ALTERING ANYTHING ON THESE DRAWINGS AND/OR THE ACCOMPANYING SPECIFICATIONS, UNLESS IT IS UNDER THE DIRECTION OF A LICENSED PROFESSIONAL ENGINEER, WHERE SUCH ALTERATIONS ARE MADE, THE PROFESSIONAL ENGINEER MUST SIGN, SEAL, DATE AND DESCRIBE THE FULL EXTENT OF THE ALTERATION ON THE DRAWINGS AND/OR IN THE SPECIFICATIONS. (NYS EDUCATION LAW SECTION 7209-2)

SEWAGE DISPOSAL FIELD NOTES:

1. EXISTING SEWAGE DISPOSAL FIELD SHALL BE FENCED OFF PRIOR TO ANY CONSTRUCTION ON SITE ACTIVITIES. VEHICLES OR CONSTRUCTION EQUIPMENT SHALL NOT BE PERMITTED ON THE EXISTING SEWAGE DISPOSAL FIELD. FENCING SHALL REMAIN INTACT DURING ALL CONSTRUCTION AND DEMOLITION ACTIVITIES.
2. EXISTING SEWAGE DISPOSAL FIELD SHALL BE PROTECTED FROM ANY BUILDING OR BURNING OF STRUCTURES OCCURRING PRIOR TO OCCUPANCY OF PROPOSED BUILDING. THE EXISTING SEWAGE DISPOSAL FIELD SHALL BE EXPANDED TO THE EXISTING PRIMARY AREA. IF THERE IS NO AVAILABLE SPACE FOR AN EXPANSION OF THE SEWAGE DISPOSAL FIELD, THE FIELD SHALL BE CONDITIONED OFF WITH FENCING VEHICLES OR CONSTRUCTION EQUIPMENT SHALL NOT BE PERMITTED ON THE EXISTING SEWAGE DISPOSAL FIELD.
3. CONSTRUCTION OF THE SEWAGE DISPOSAL FIELD RESERVE AREA SHALL COMMENCE AFTER ALL DEMOLITION ACTIVITIES HAVE BEEN COMPLETED. CONSTRUCTION OF RESERVE FIELD SHALL BE PER PLAN AS APPROVED BY ALBANY COUNTY DEPARTMENT OF HEALTH.
6. UPON COMPLETION OF THE ENTIRE SYSTEM, THE DISTRIBUTION OF SATISFACTORY SEWER EFFLUENT SHALL BE DIRECTED TO BOTH THE MAINLINE AND RESERVE AREAS, PER THE PLANS APPROVED BY ALBANY COUNTY DEPARTMENT OF HEALTH.

THIS PLAN TO BE UTILIZED FOR
UTILITIES PURPOSES ONLY