


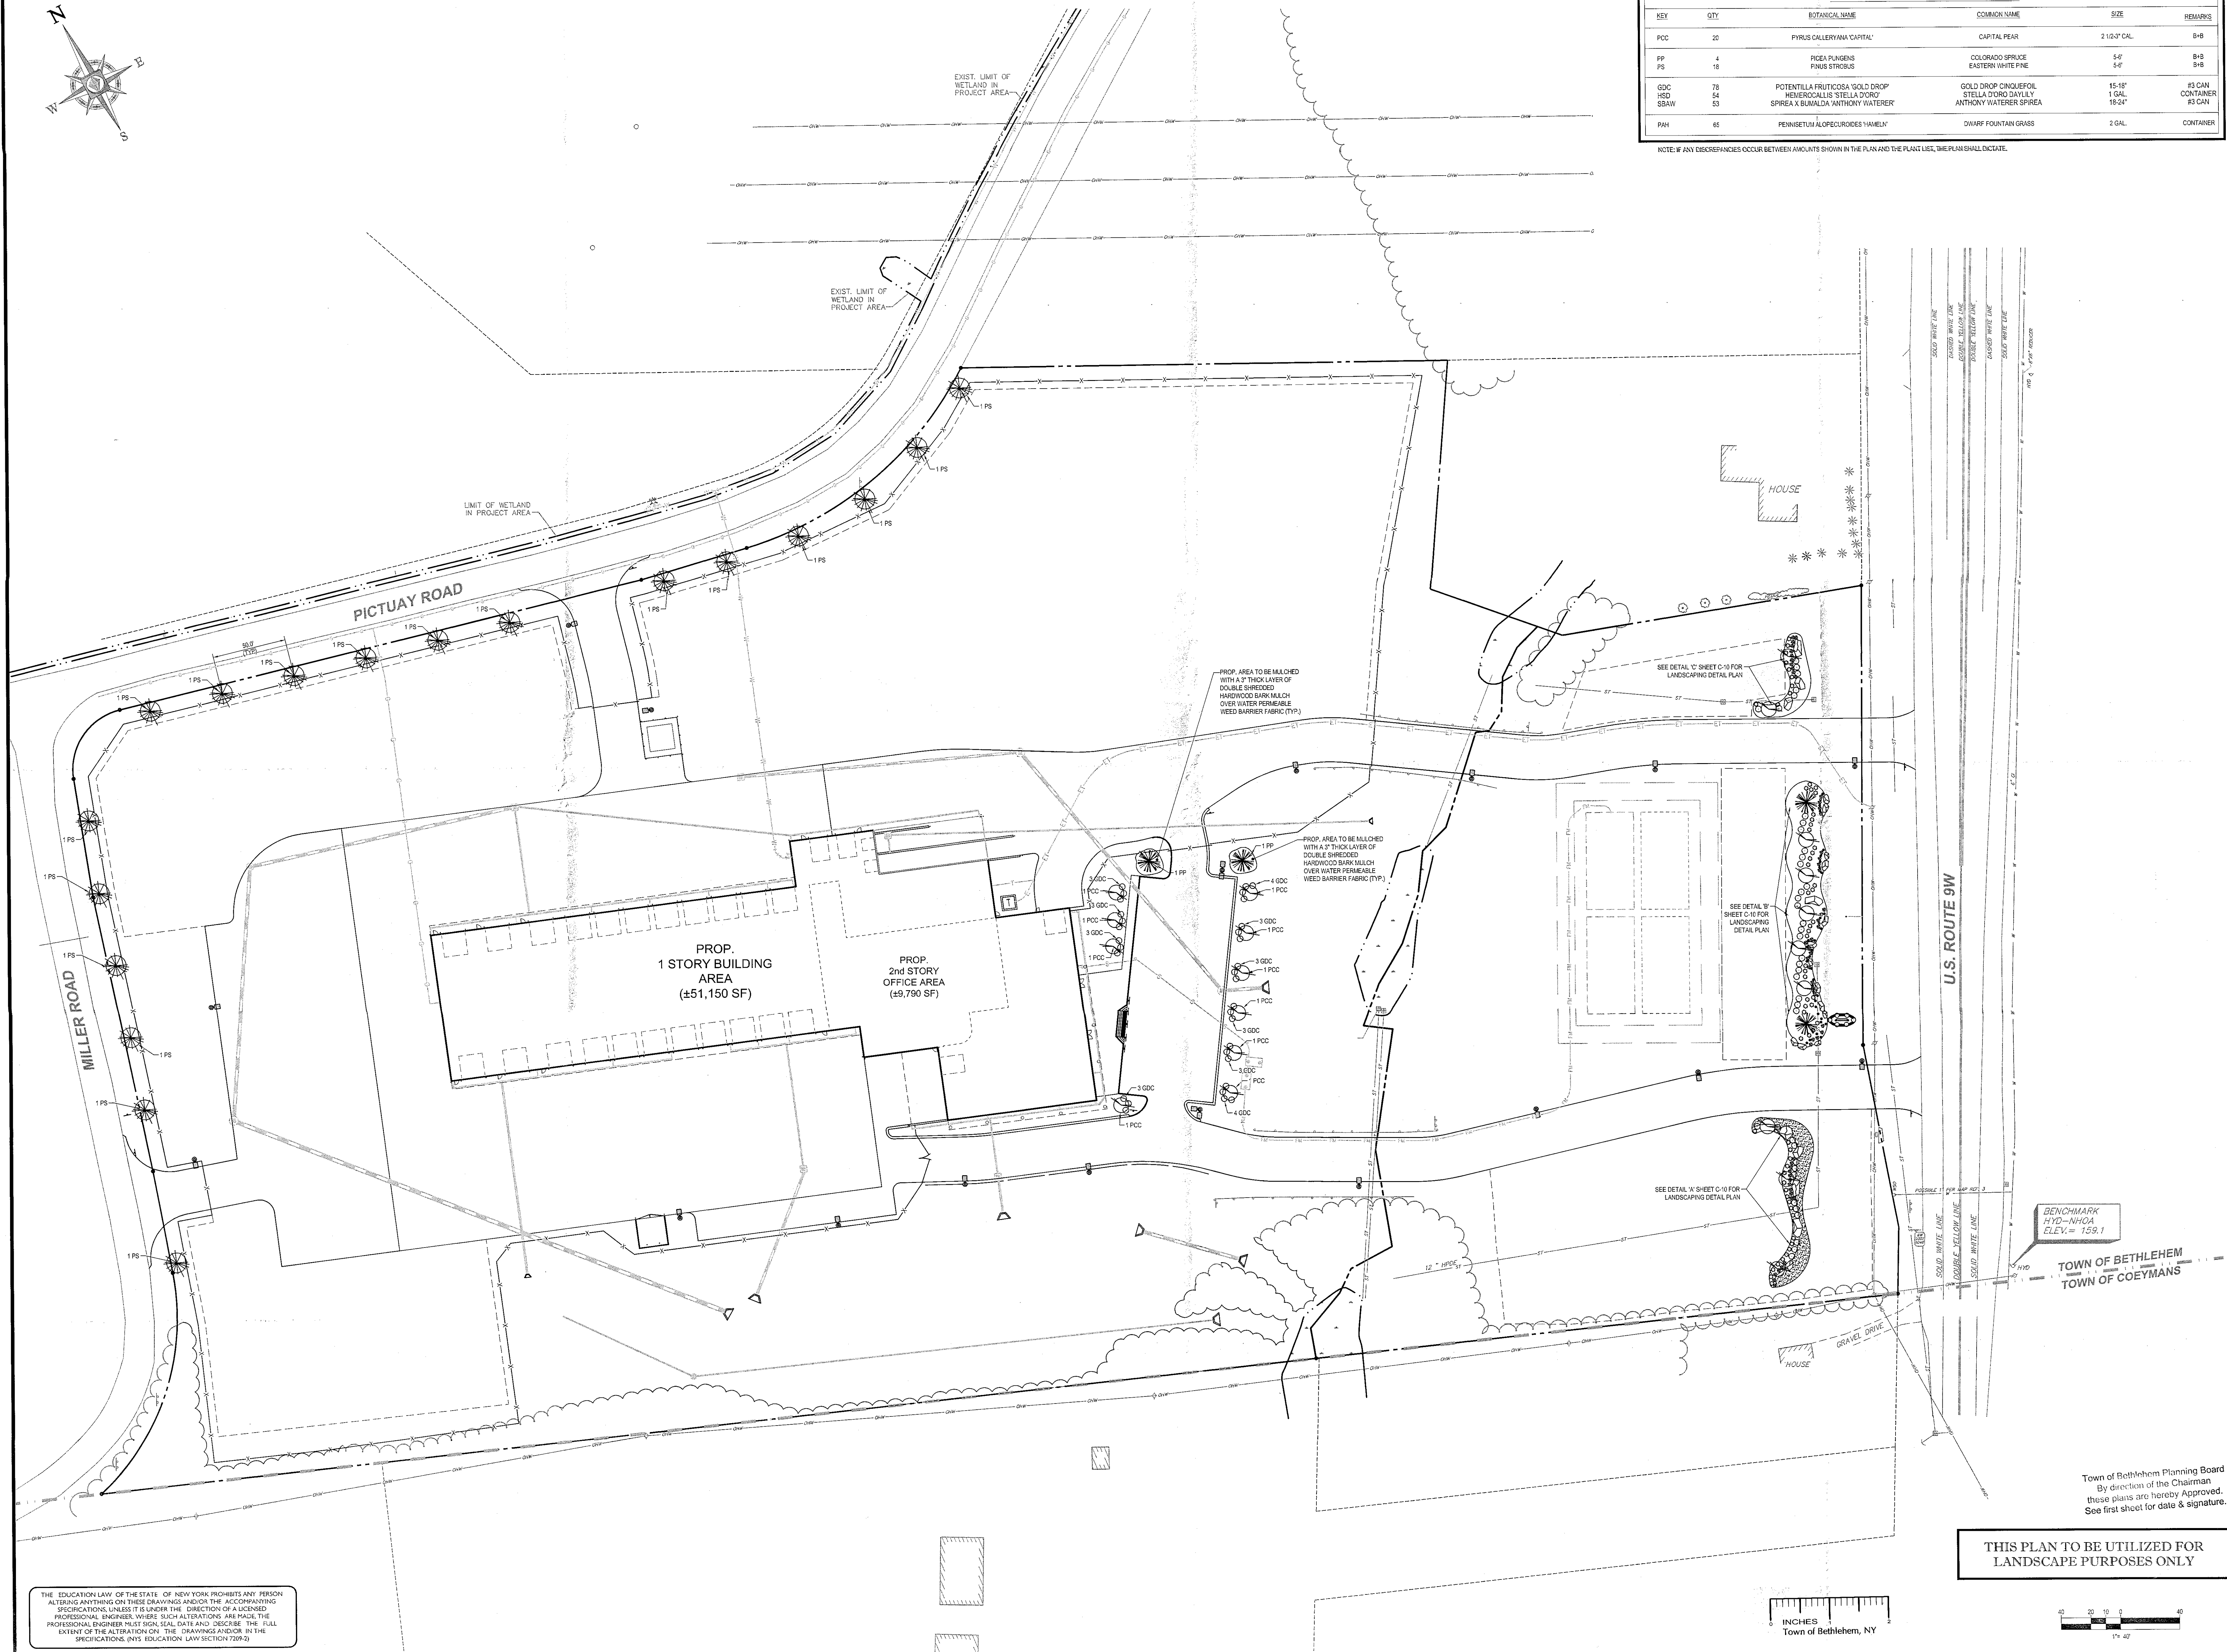

NOTE: IF ANY DISCREPANCIES OCCUR BETWEEN AMOUNTS SHOWN IN THE PLAN AND THE PLANT LIST, THE PLAN SHALL DICTATE.



THE FOLLOWING STATES REQUIRE NOTIFICATION BY
EXCAVATORS, DESIGNERS, OR ANY PERSON
PREPARING TO DISTURB THE EARTH'S SURFACE
ANYWHERE IN THE STATE:
(MA, ME, NH, RI, VT 1-800-344-7233)
(CT 1-800-922-4426)
(NY 1-800-662-7962)

PROJECT:

SITE PLAN
DOCUMENTS
— FOR —
ROBERT H.
FINKE & SONS,
INC.

 **BOHLER**
ENGINEERING

5 COMPUTER DRIVE WEST SUITE 20
ALBANY NY, 12205
Phone: (518) 438-9900
Fax: (518) 438-0900
www.BohlerEngineering.com

SHEET TITLE:

LANDSCAPE
PLAN

SHEET NUMBER:

C-9
OF 14

REV 4

Town of Bethlehem Planning Board
By direction of the Chairman
these plans are hereby Approved.
See first sheet for date & signature.

THIS PLAN TO BE UTILIZED FOR
LANDSCAPE PURPOSES ONLY

THE EDUCATION LAW OF THE STATE OF NEW YORK PROHIBITS ANY PERSON ALTERING ANYTHING ON THESE DRAWINGS AND/OR THE ACCOMPANYING SPECIFICATIONS, UNLESS IT IS UNDER THE DIRECTION OF A LICENSED PROFESSIONAL ENGINEER, WHERE SUCH ALTERATIONS ARE MADE, THE PROFESSIONAL ENGINEER MUST SIGN, SEAL, DATE AND DESCRIBE THE FULL EXTENT OF THE ALTERATION ON THE DRAWINGS AND/OR IN THE