



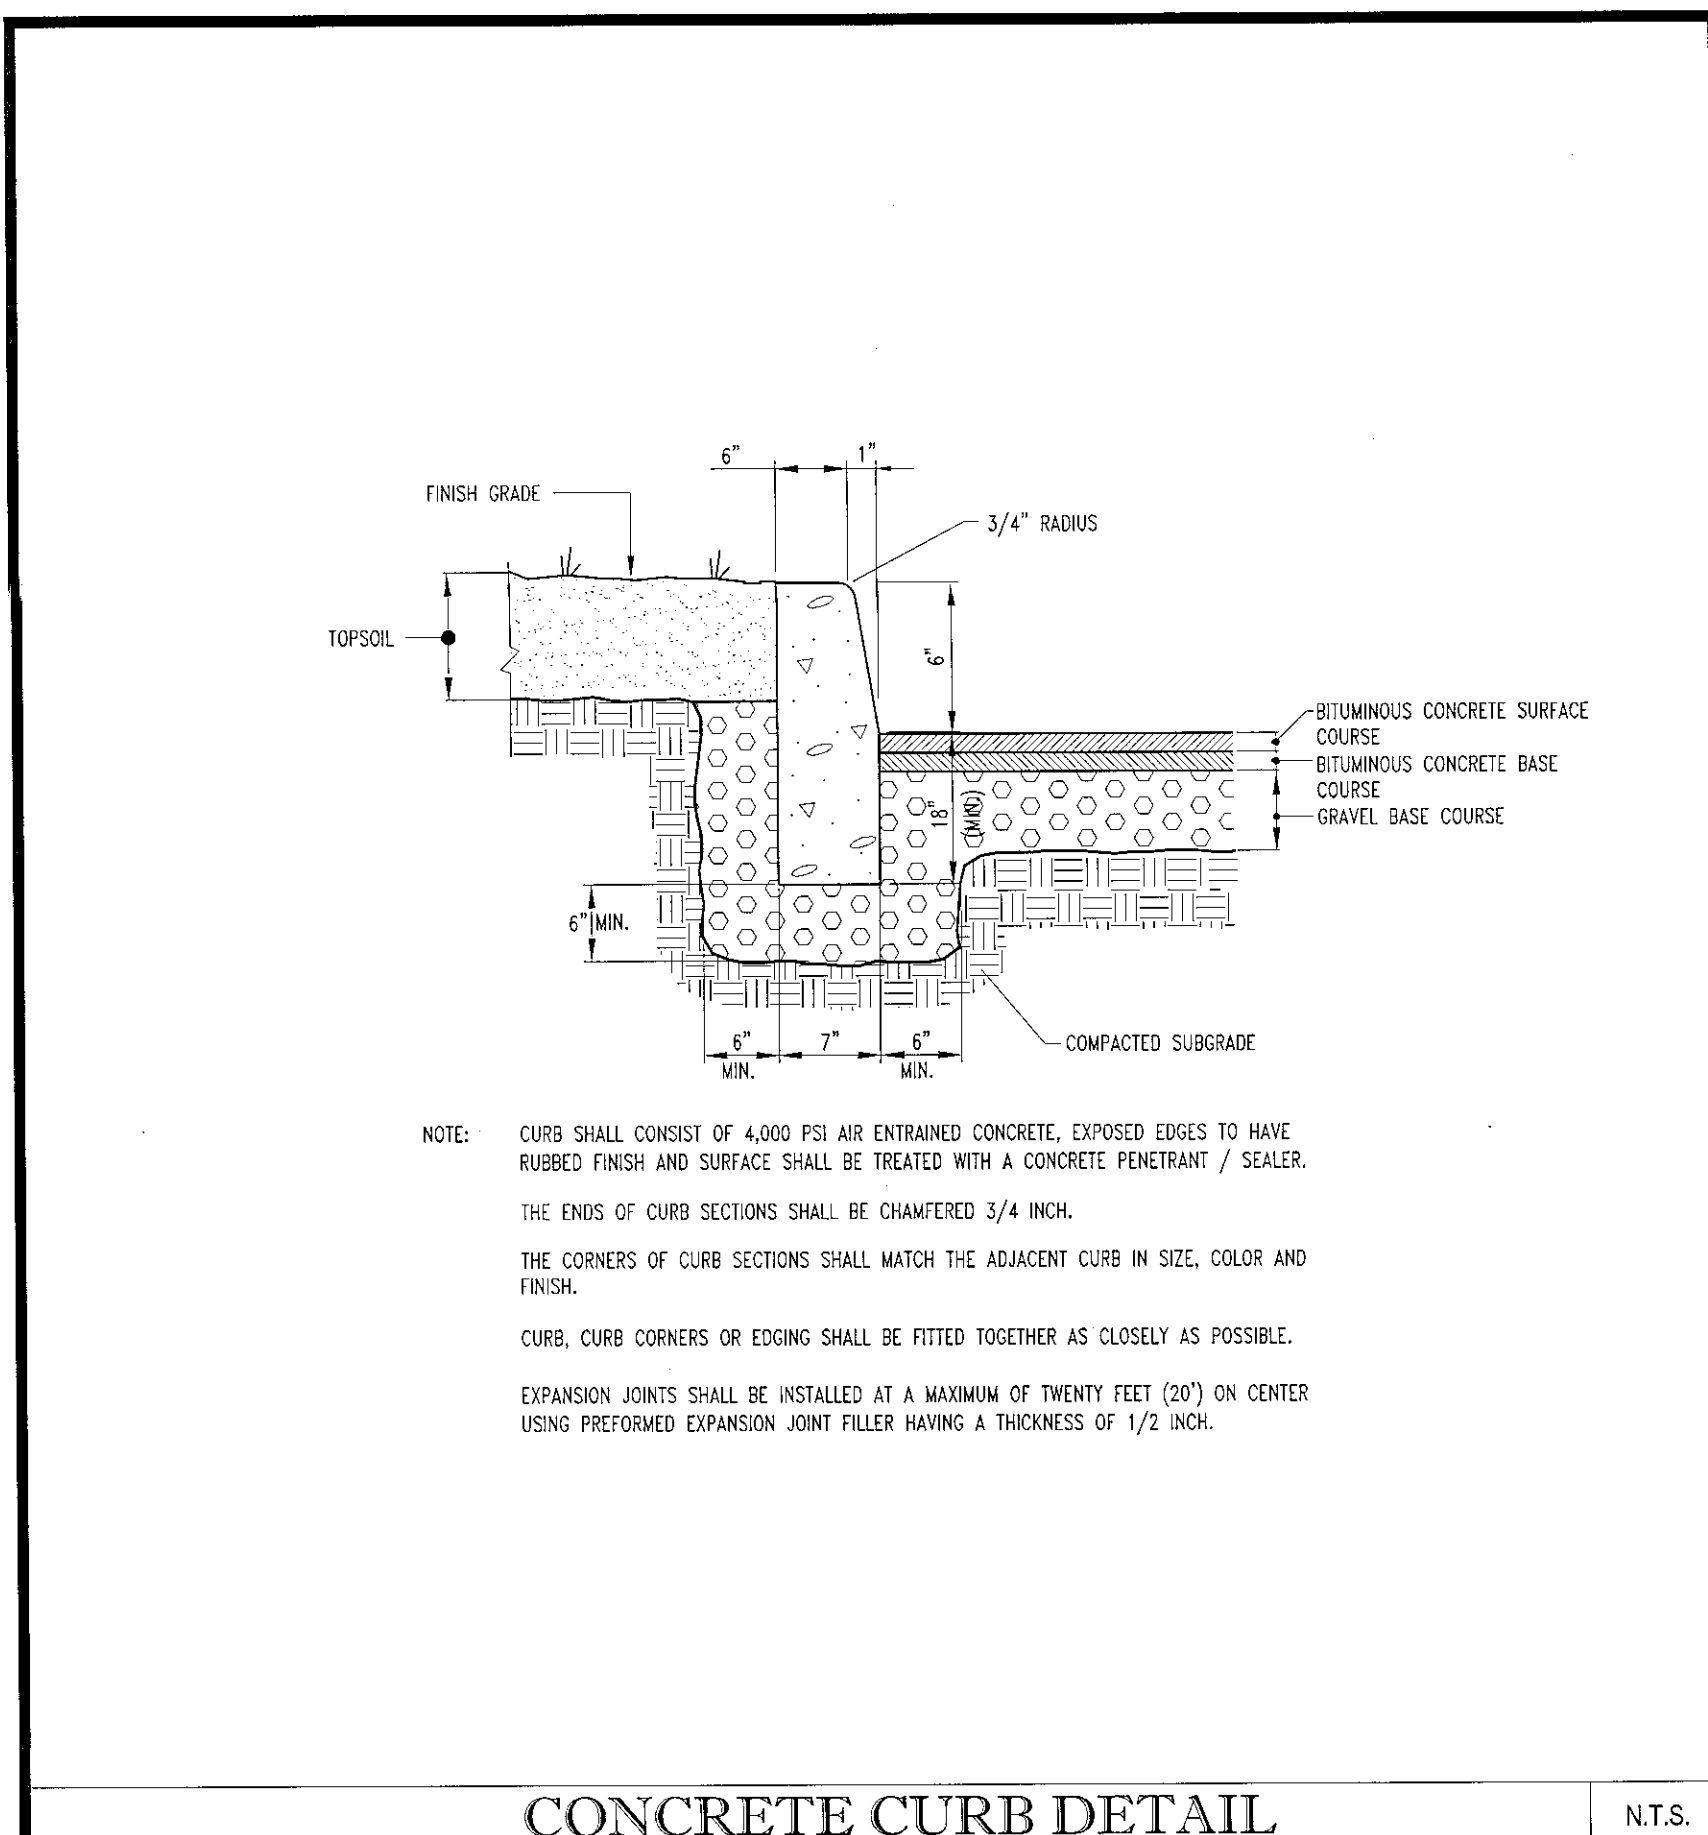


CONCRETE CURB DETAIL

N.T.S.

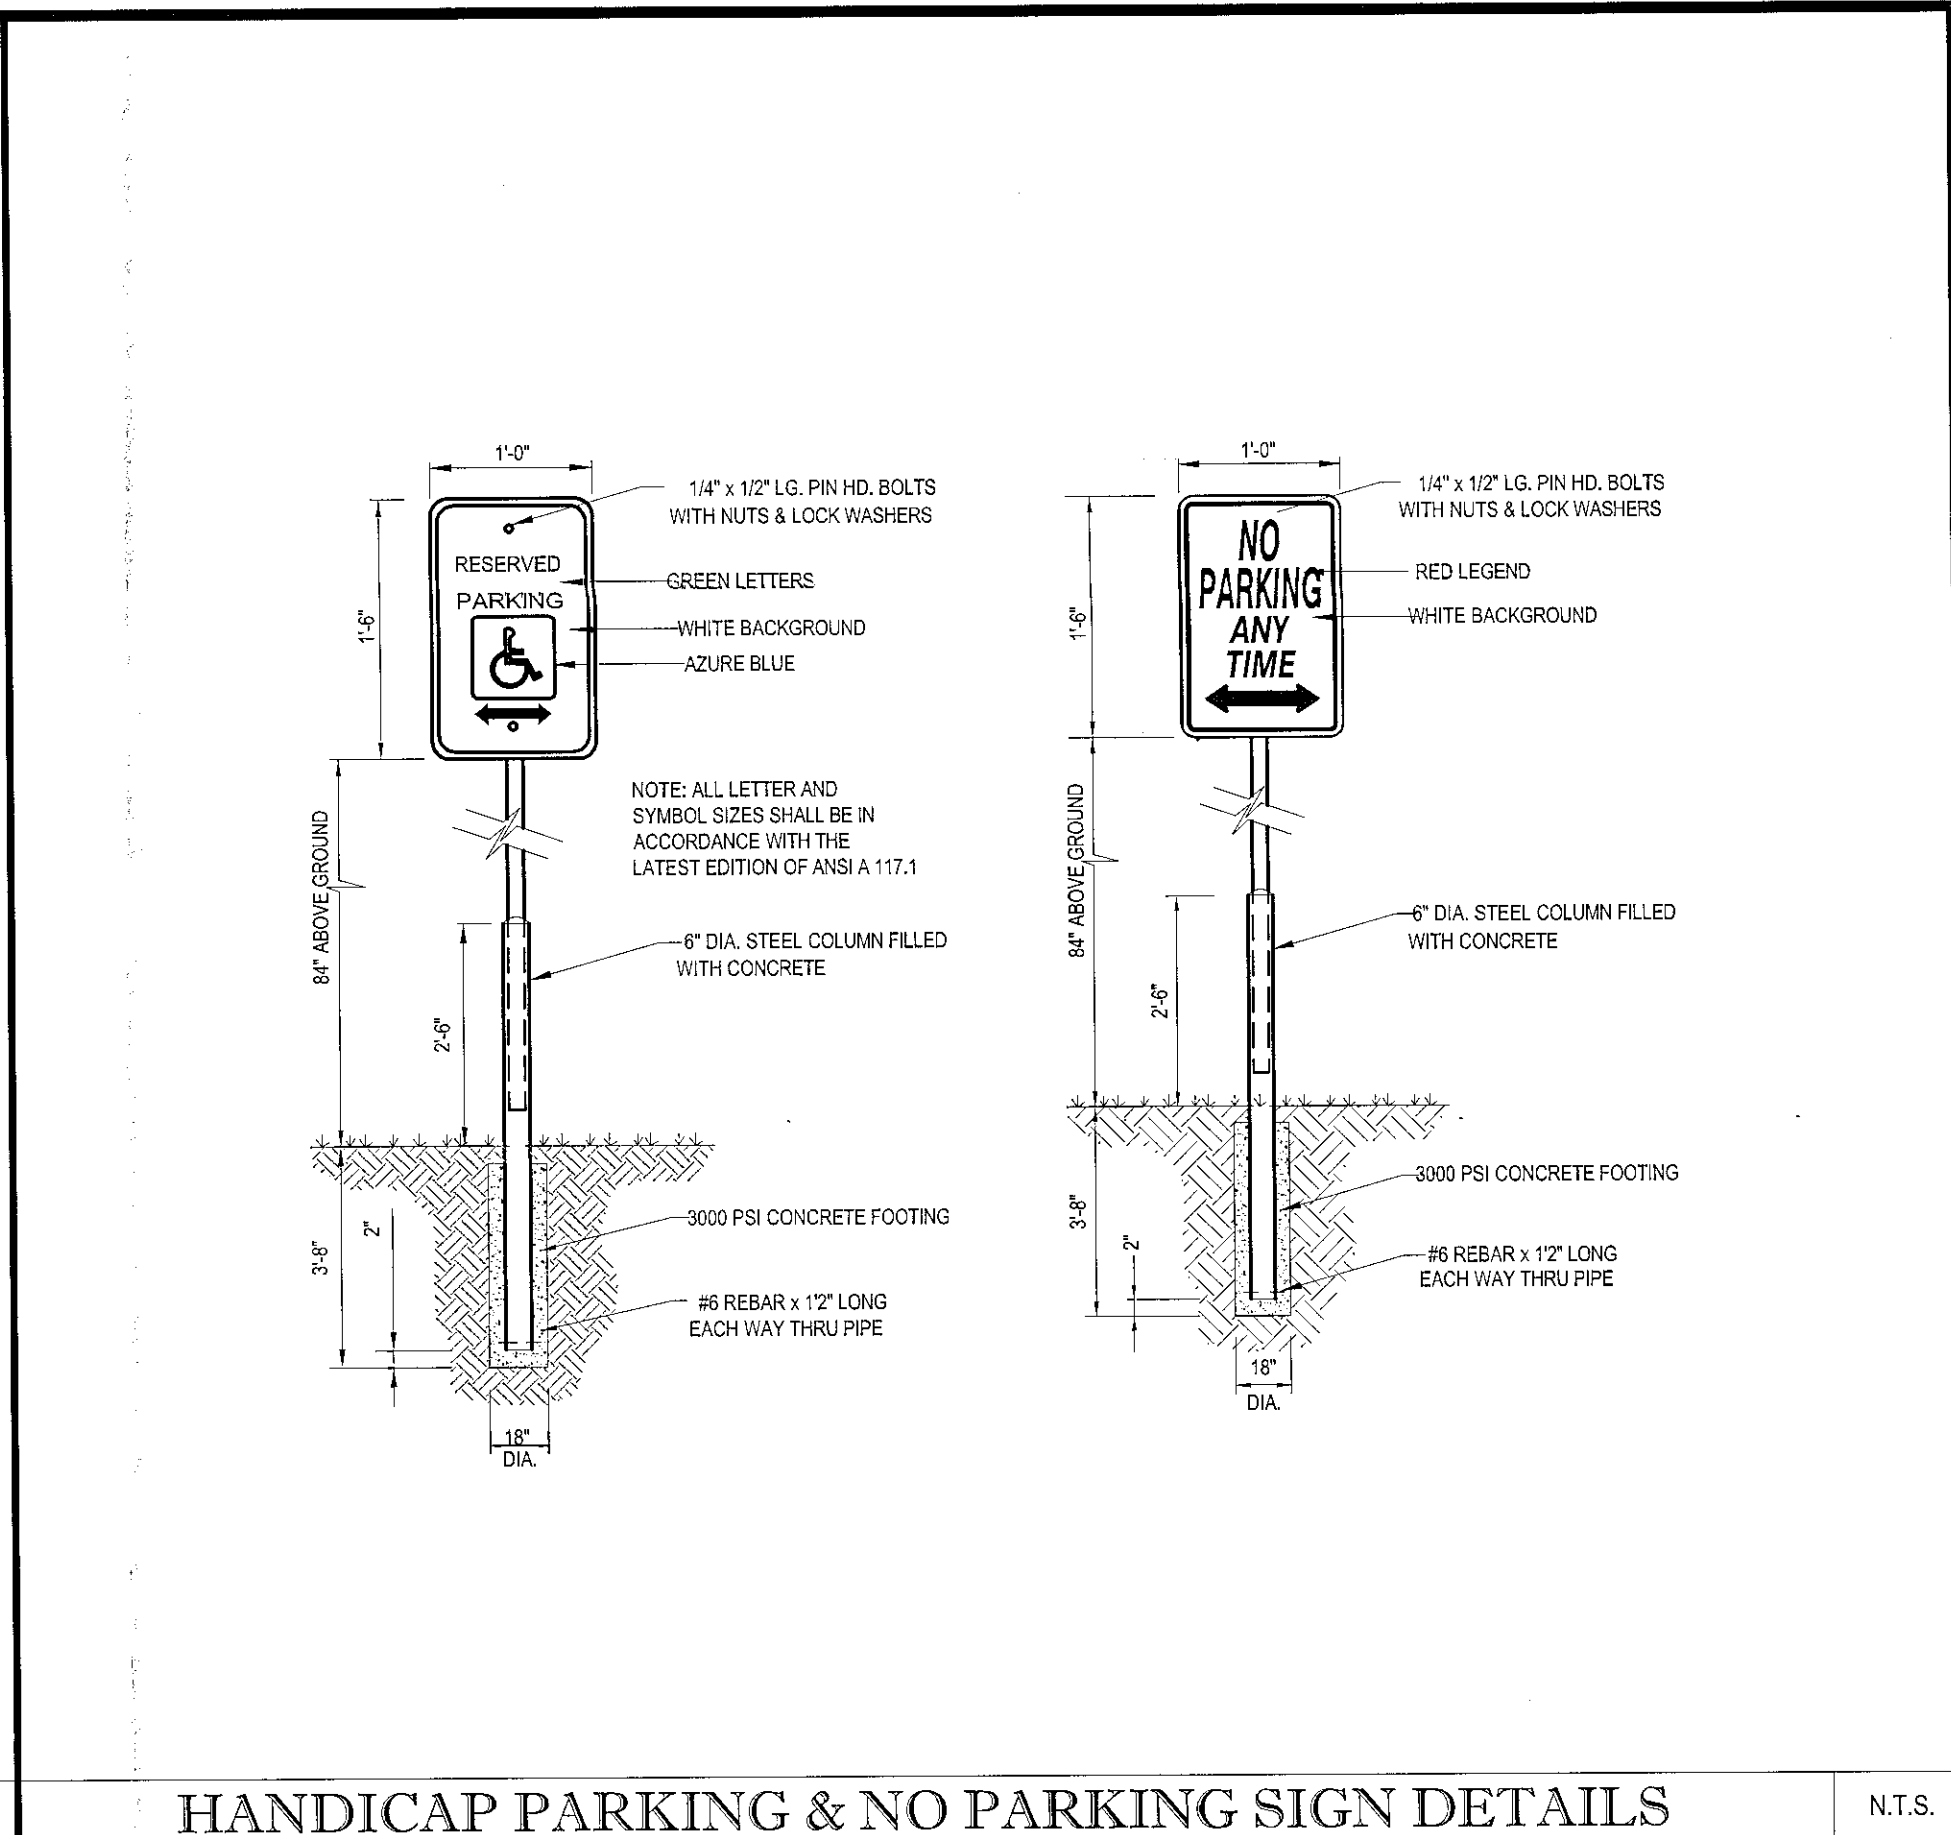


HANDICAP PARKING & NO PARKING SIGN DETAILS

N.T.S.

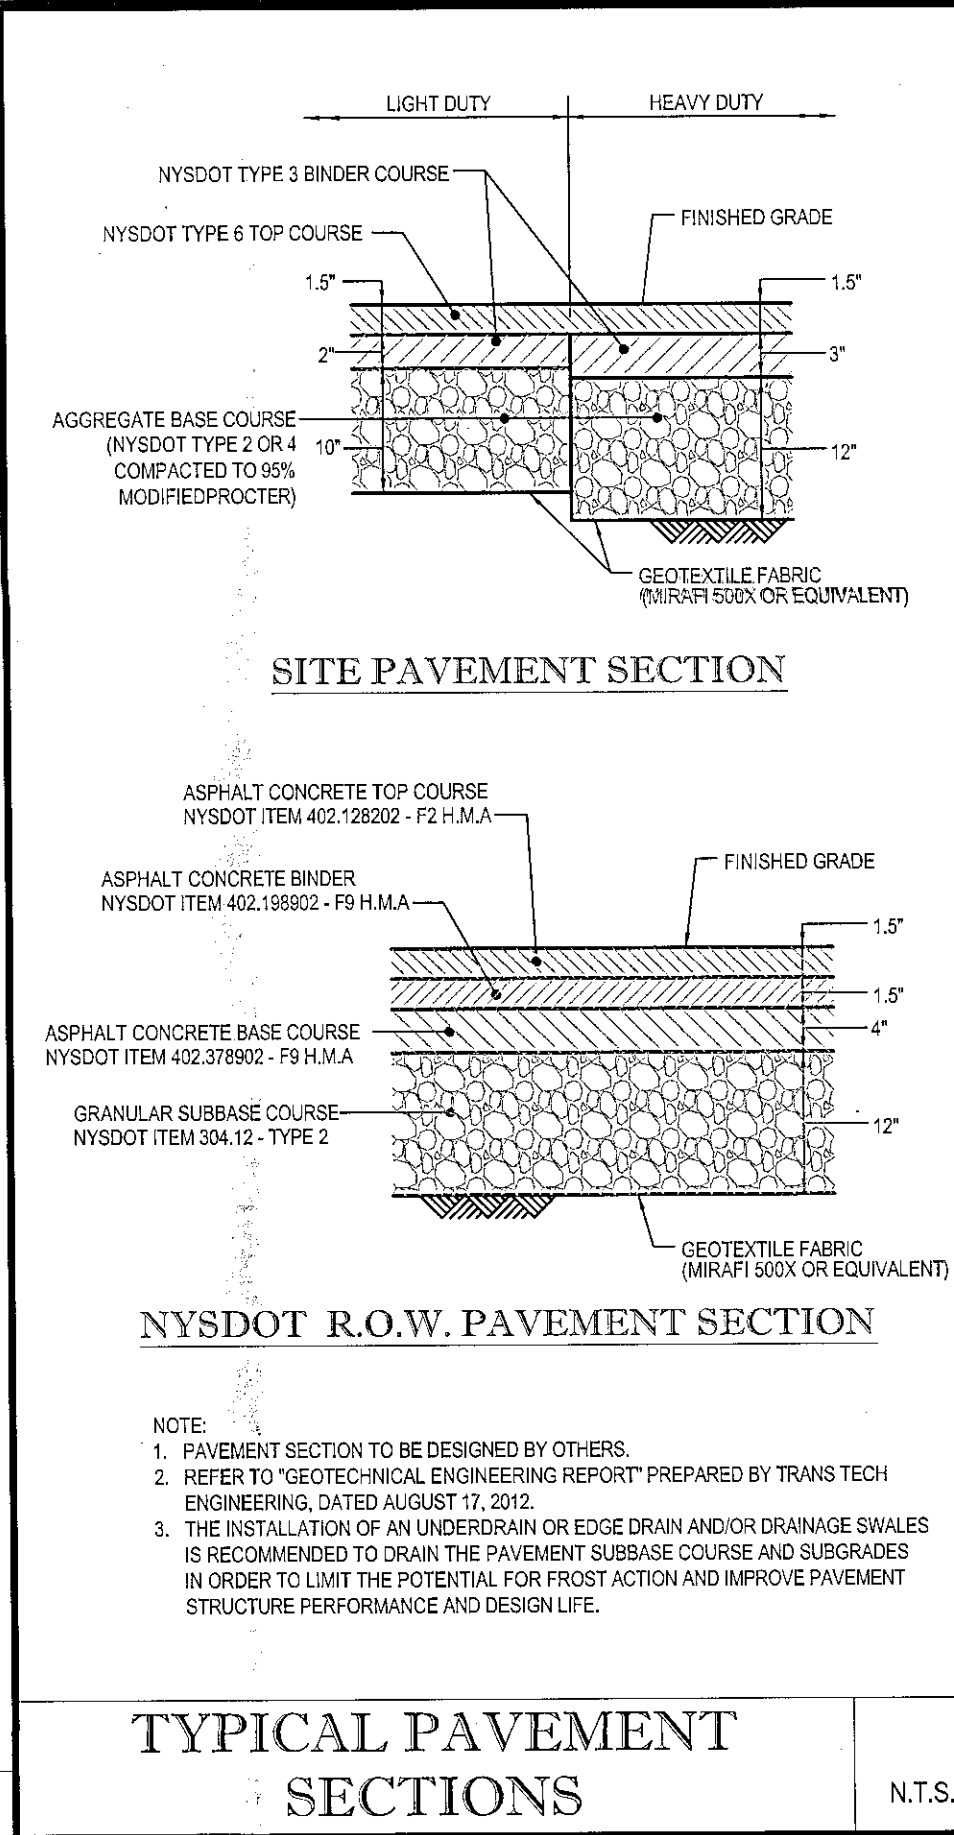


TYPICAL PAVEMENT SECTIONS

N.T.S.

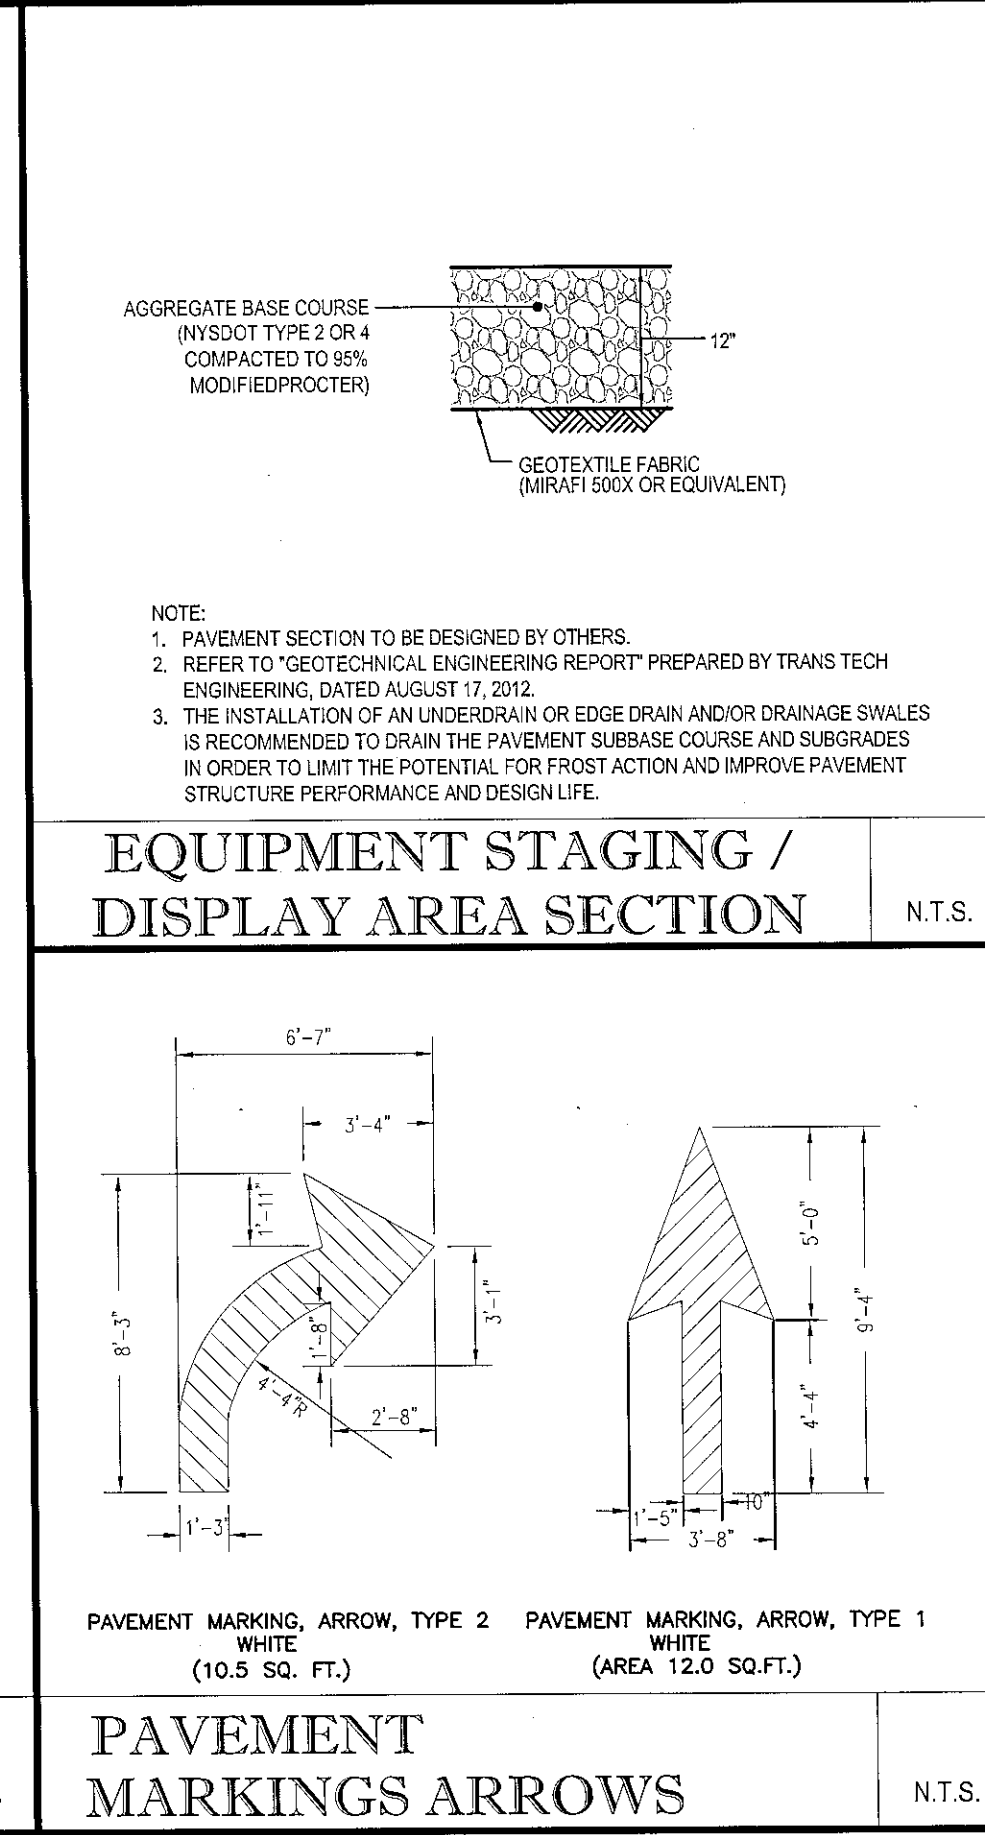


EQUIPMENT STAGING / DISPLAY AREA SECTION

N.T.S.

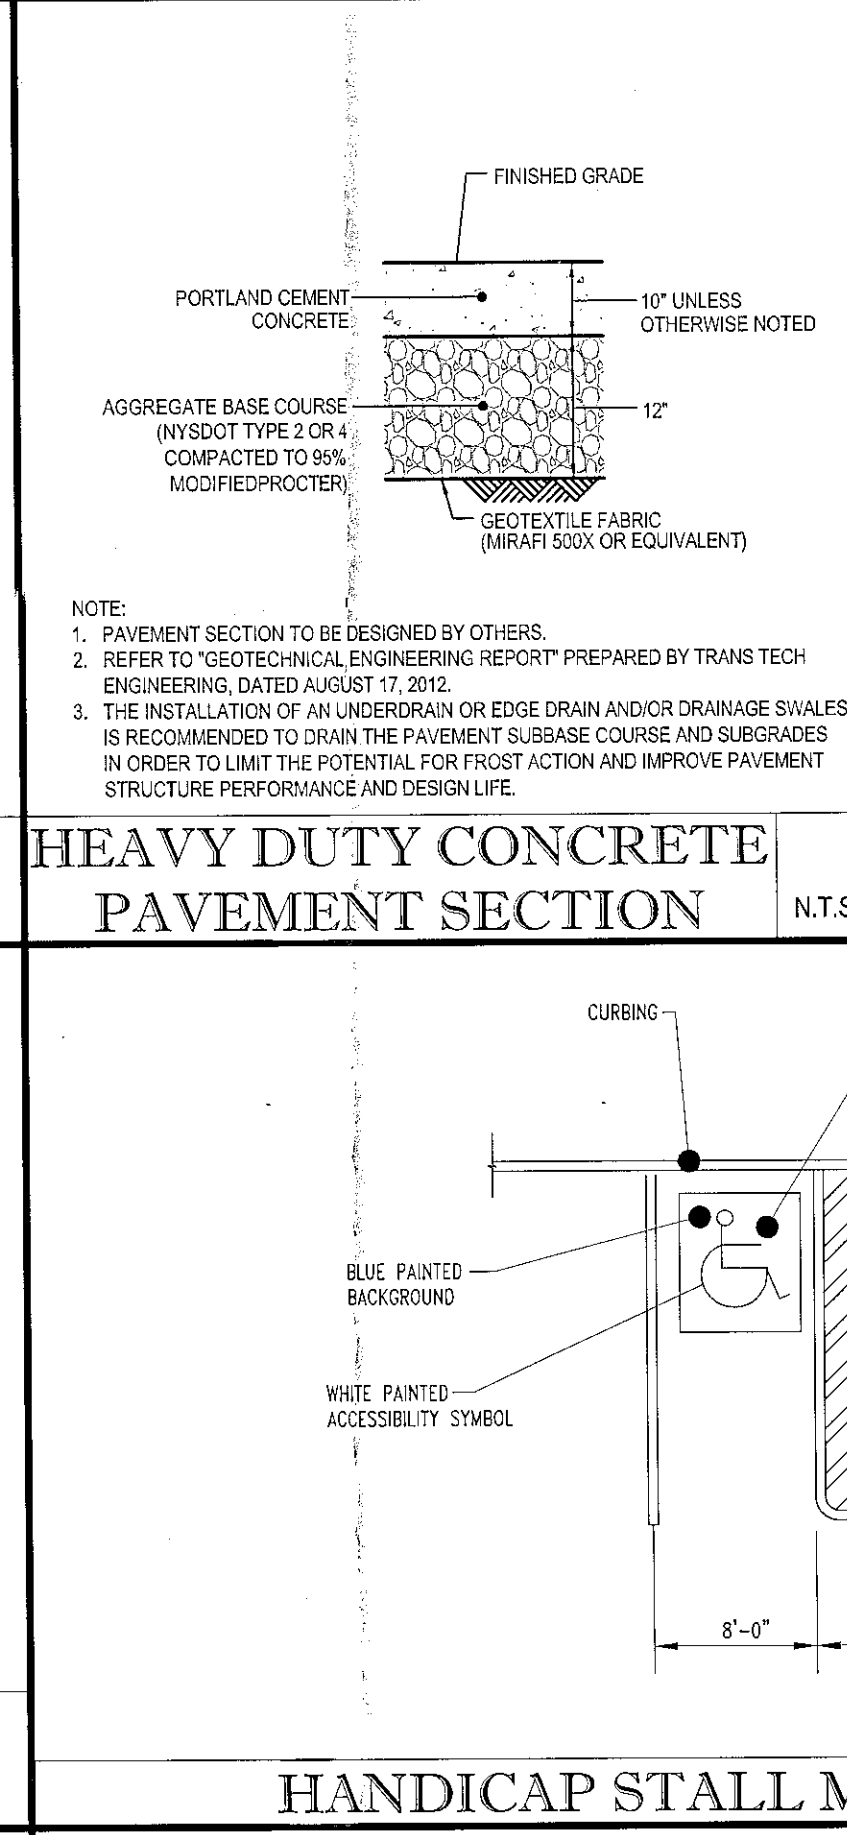


HEAVY DUTY CONCRETE PAVEMENT SECTION

N.T.S.

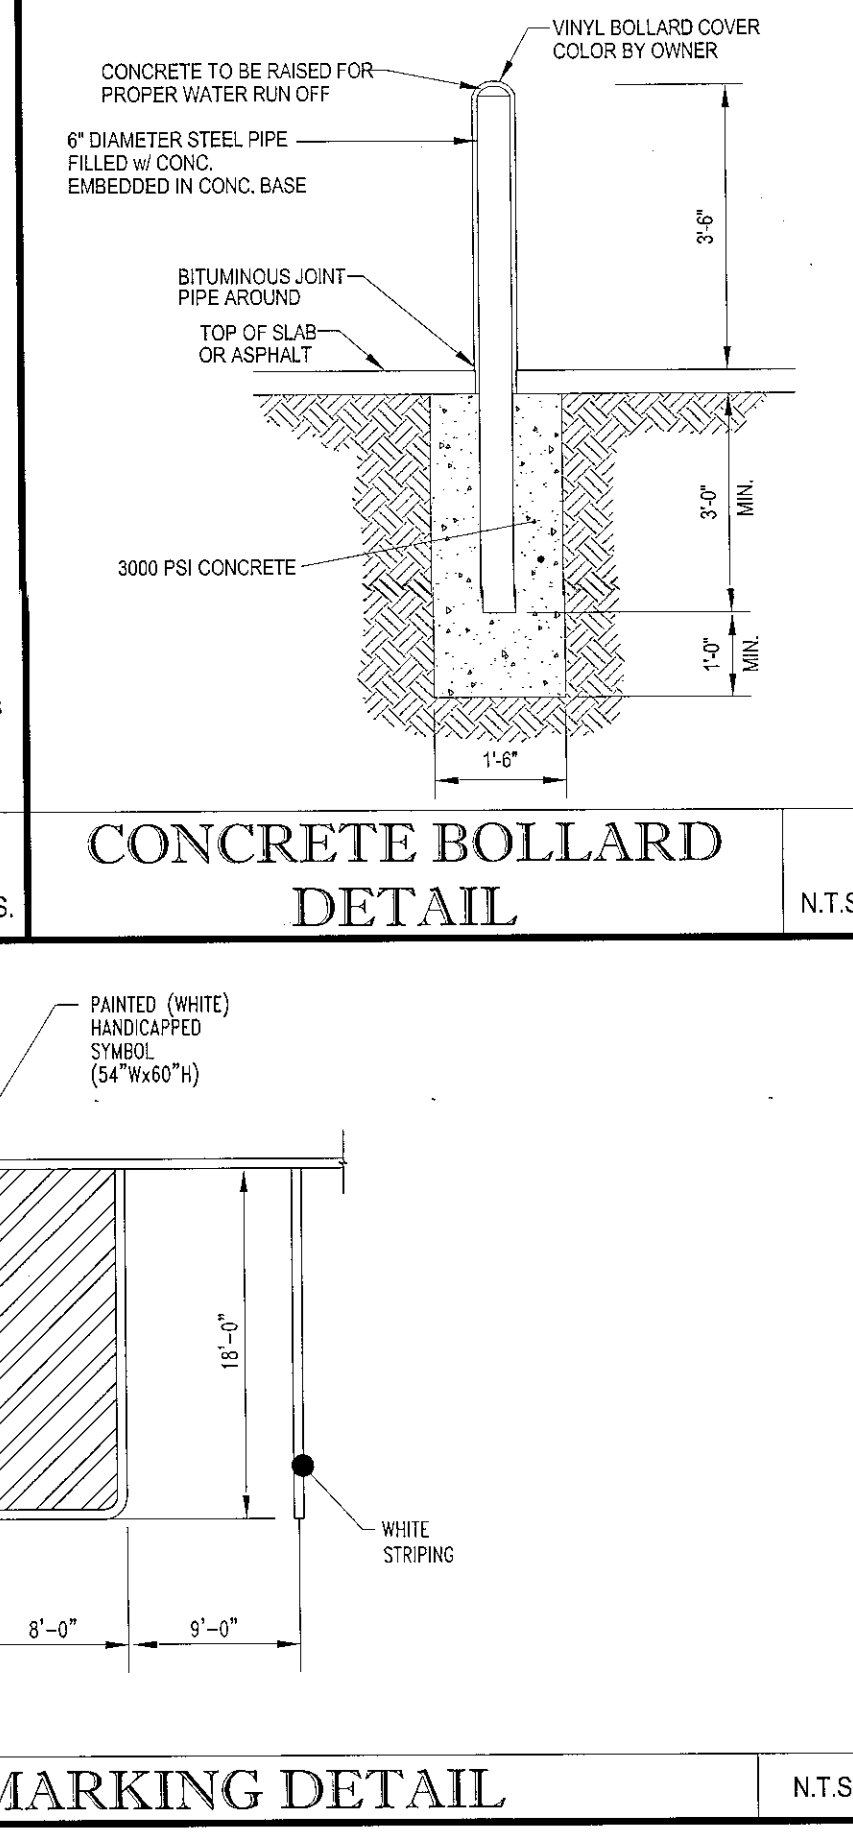


CONCRETE BOLLARD DETAIL

N.T.S.

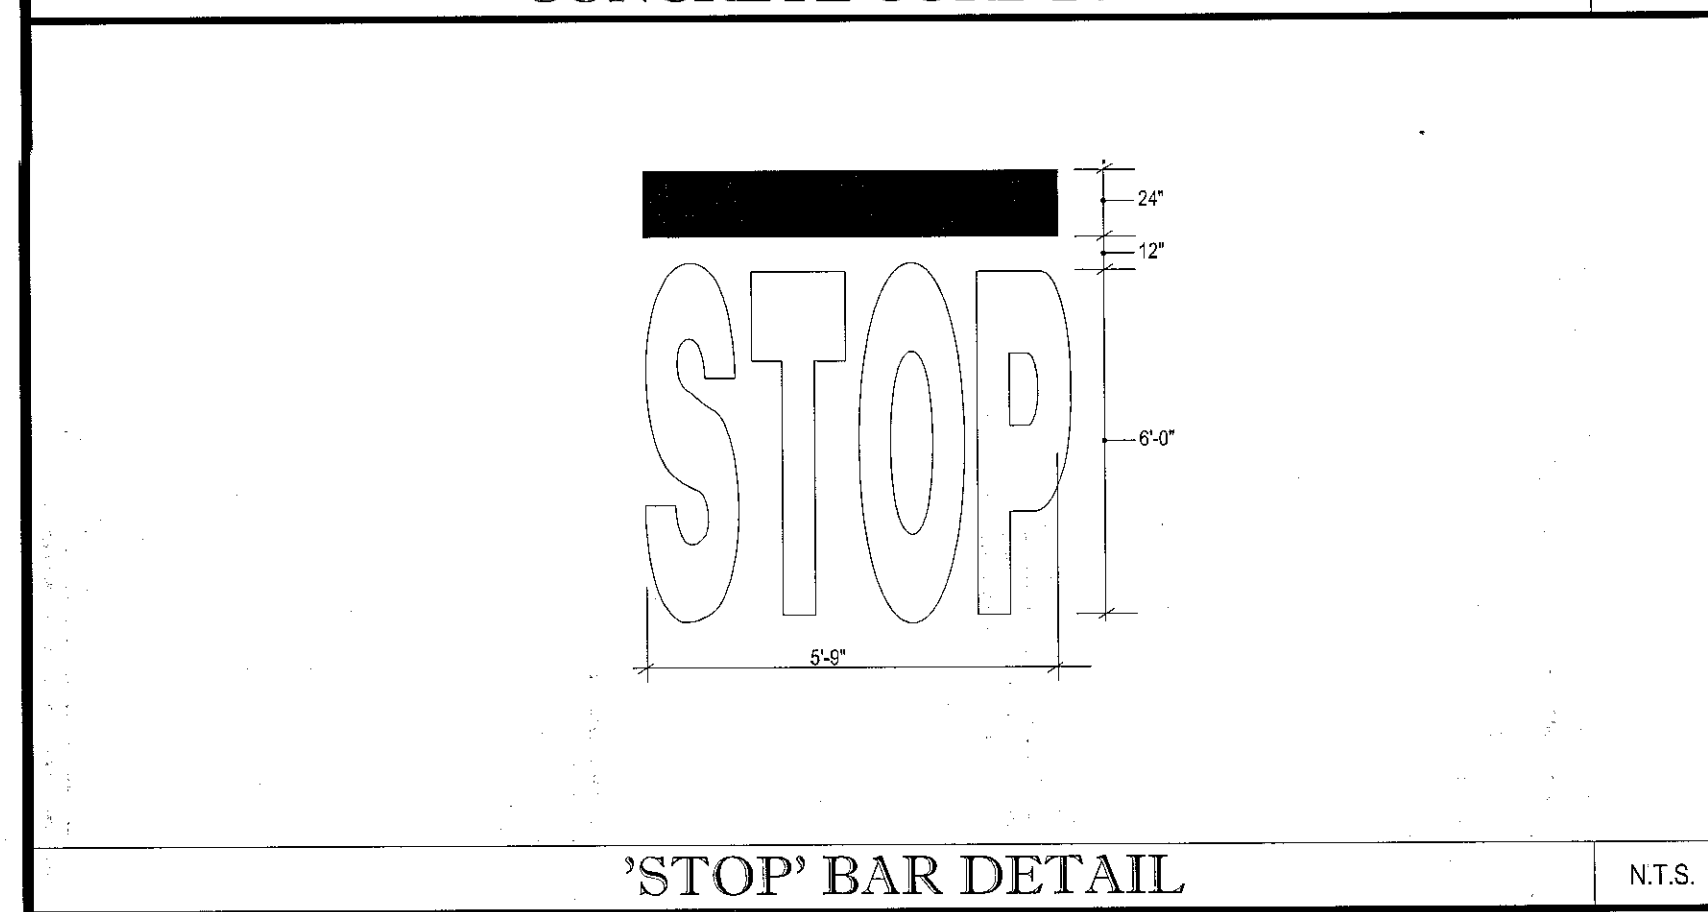


'STOP' BAR DETAIL

N.T.S.

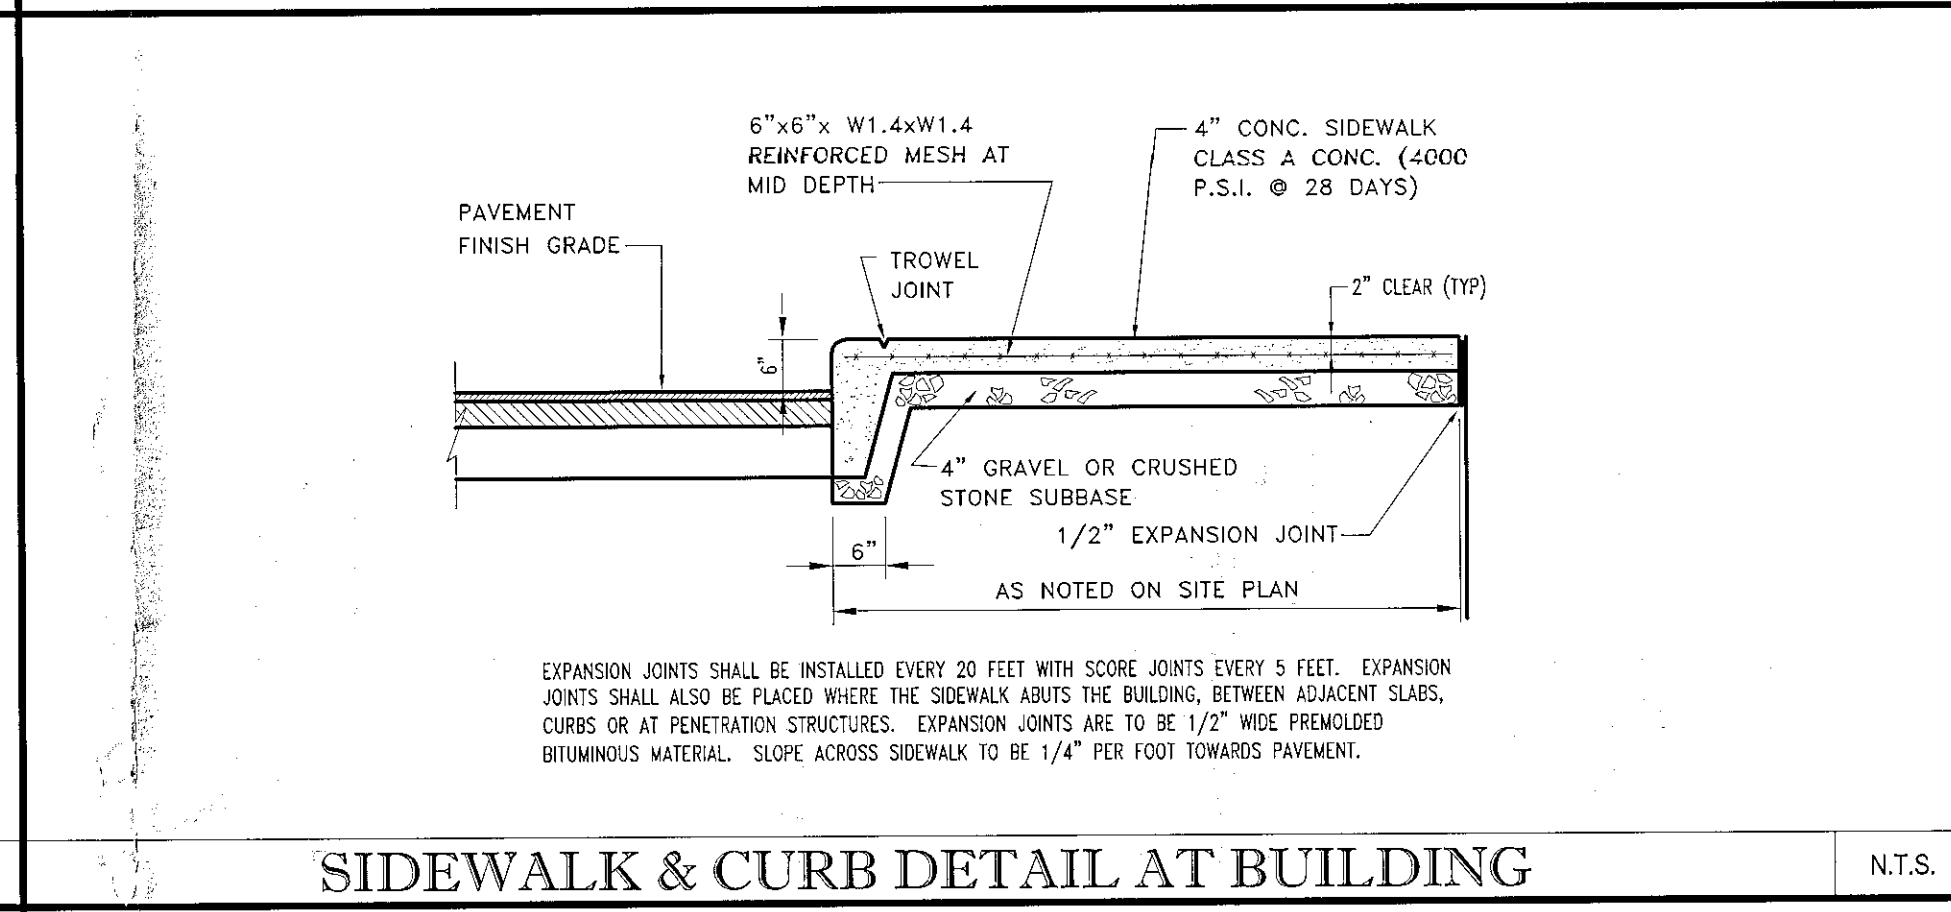


SIDEWALK & CURB DETAIL AT BUILDING

N.T.S.

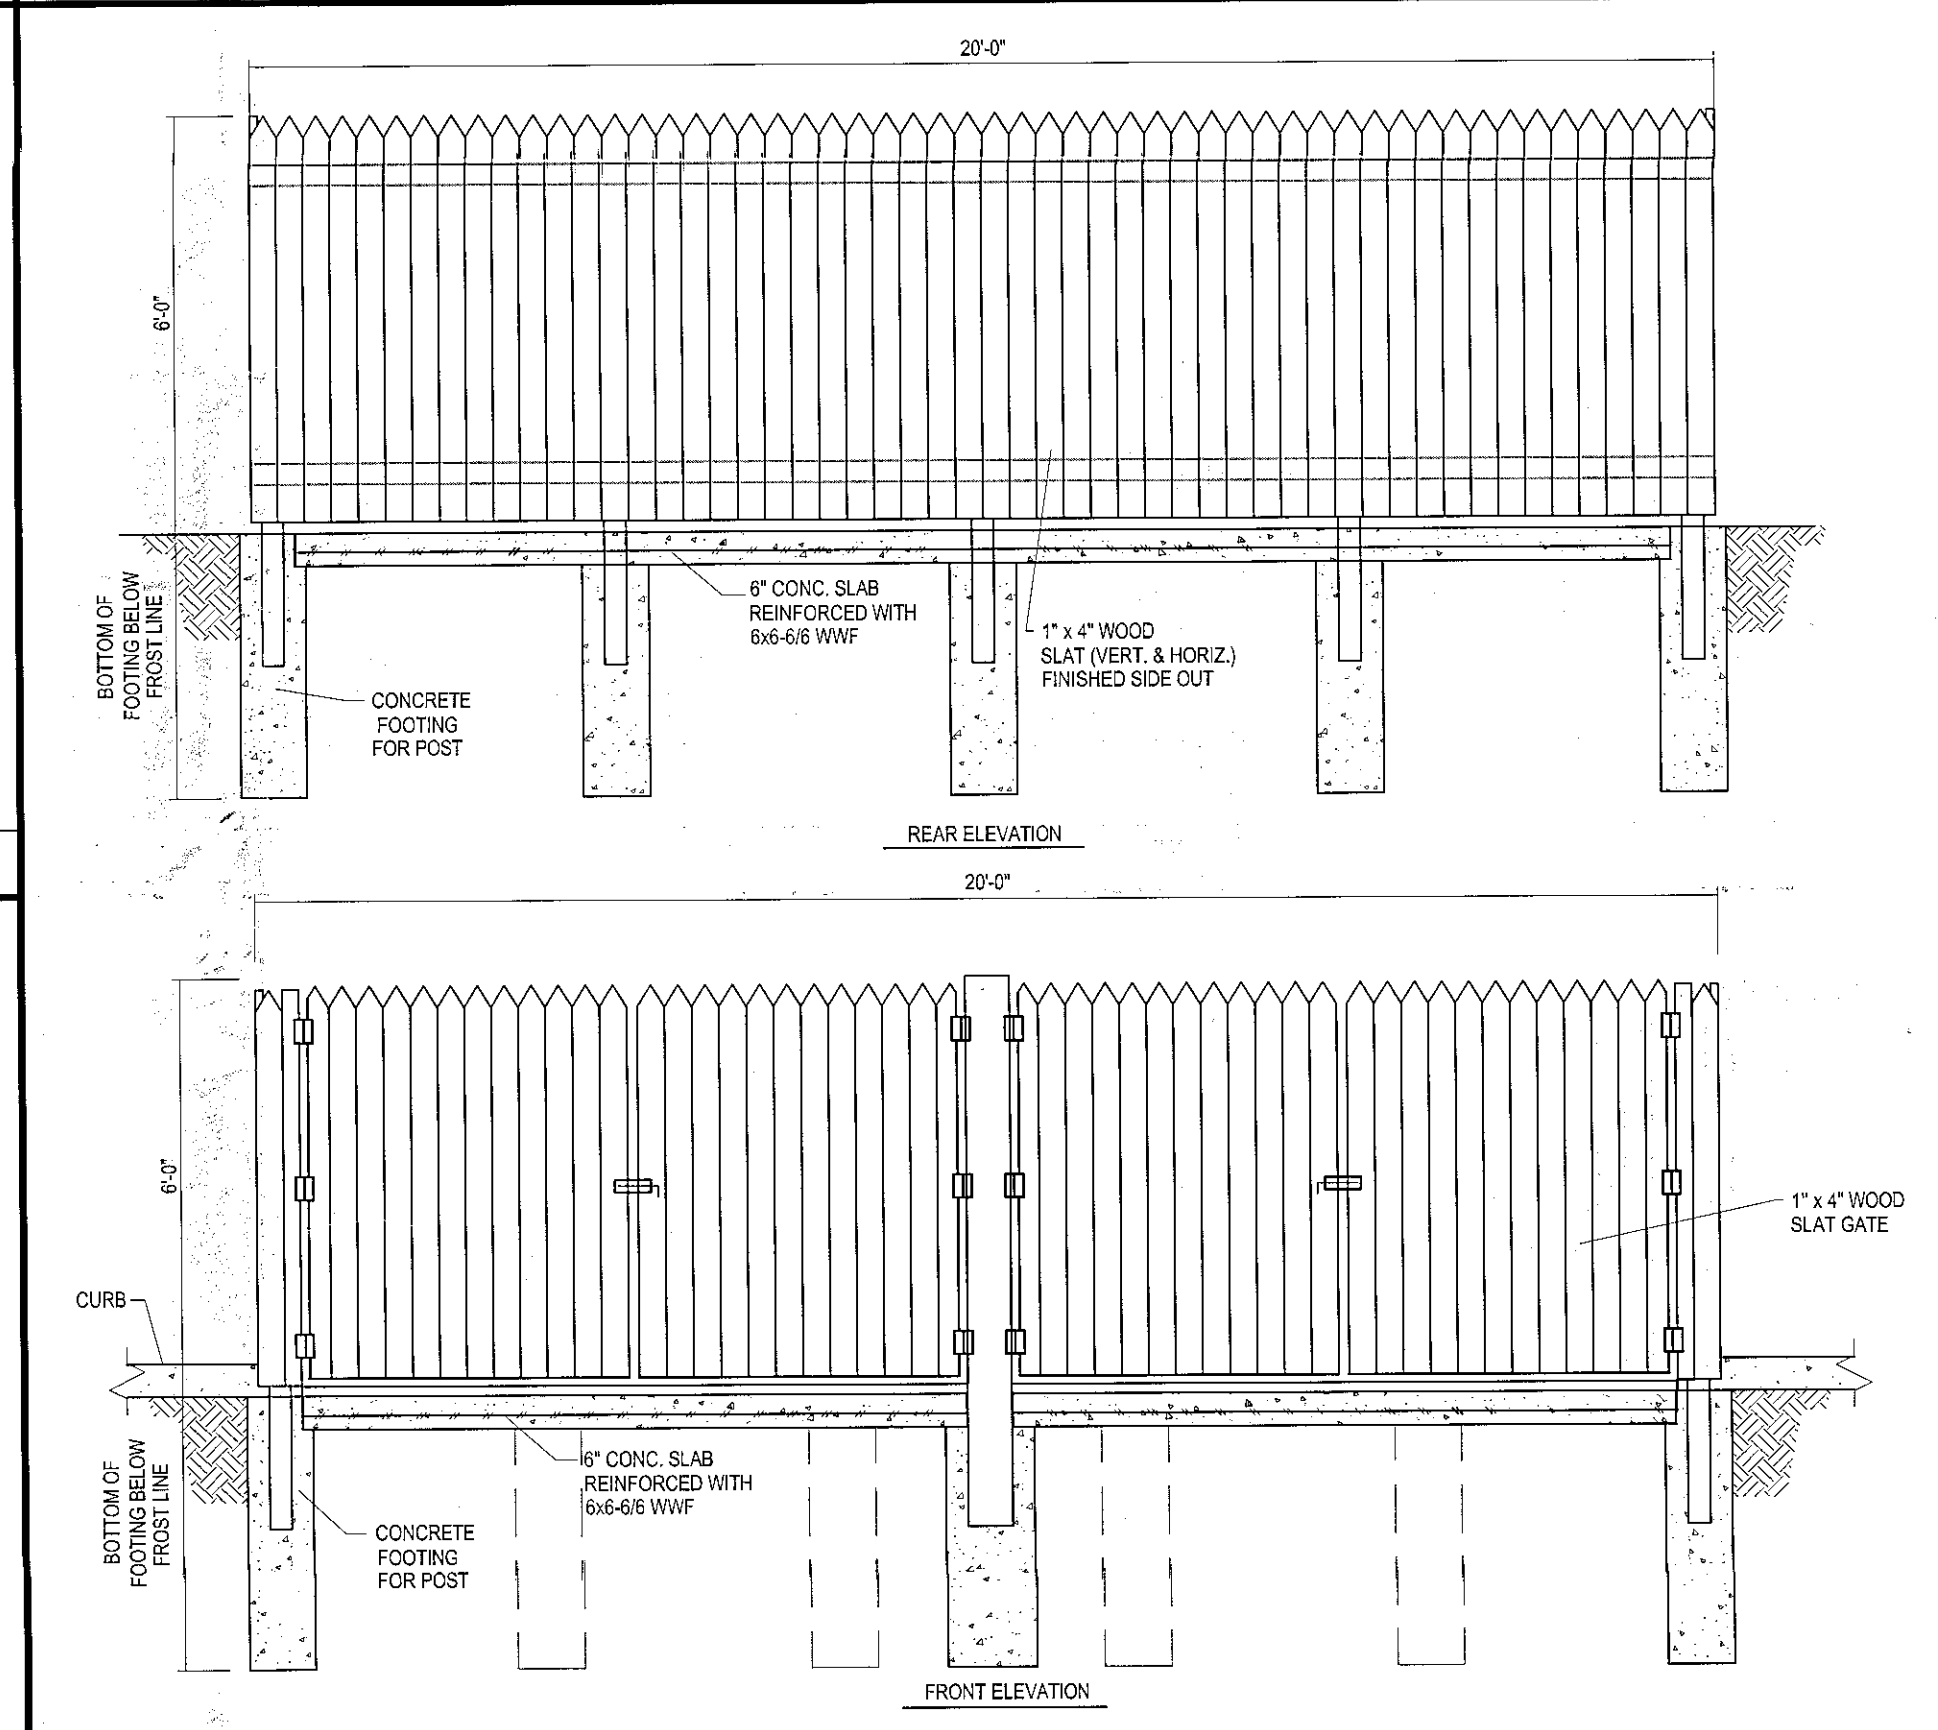


DUMPSTER ENCLOSURE DETAIL

N.T.S.

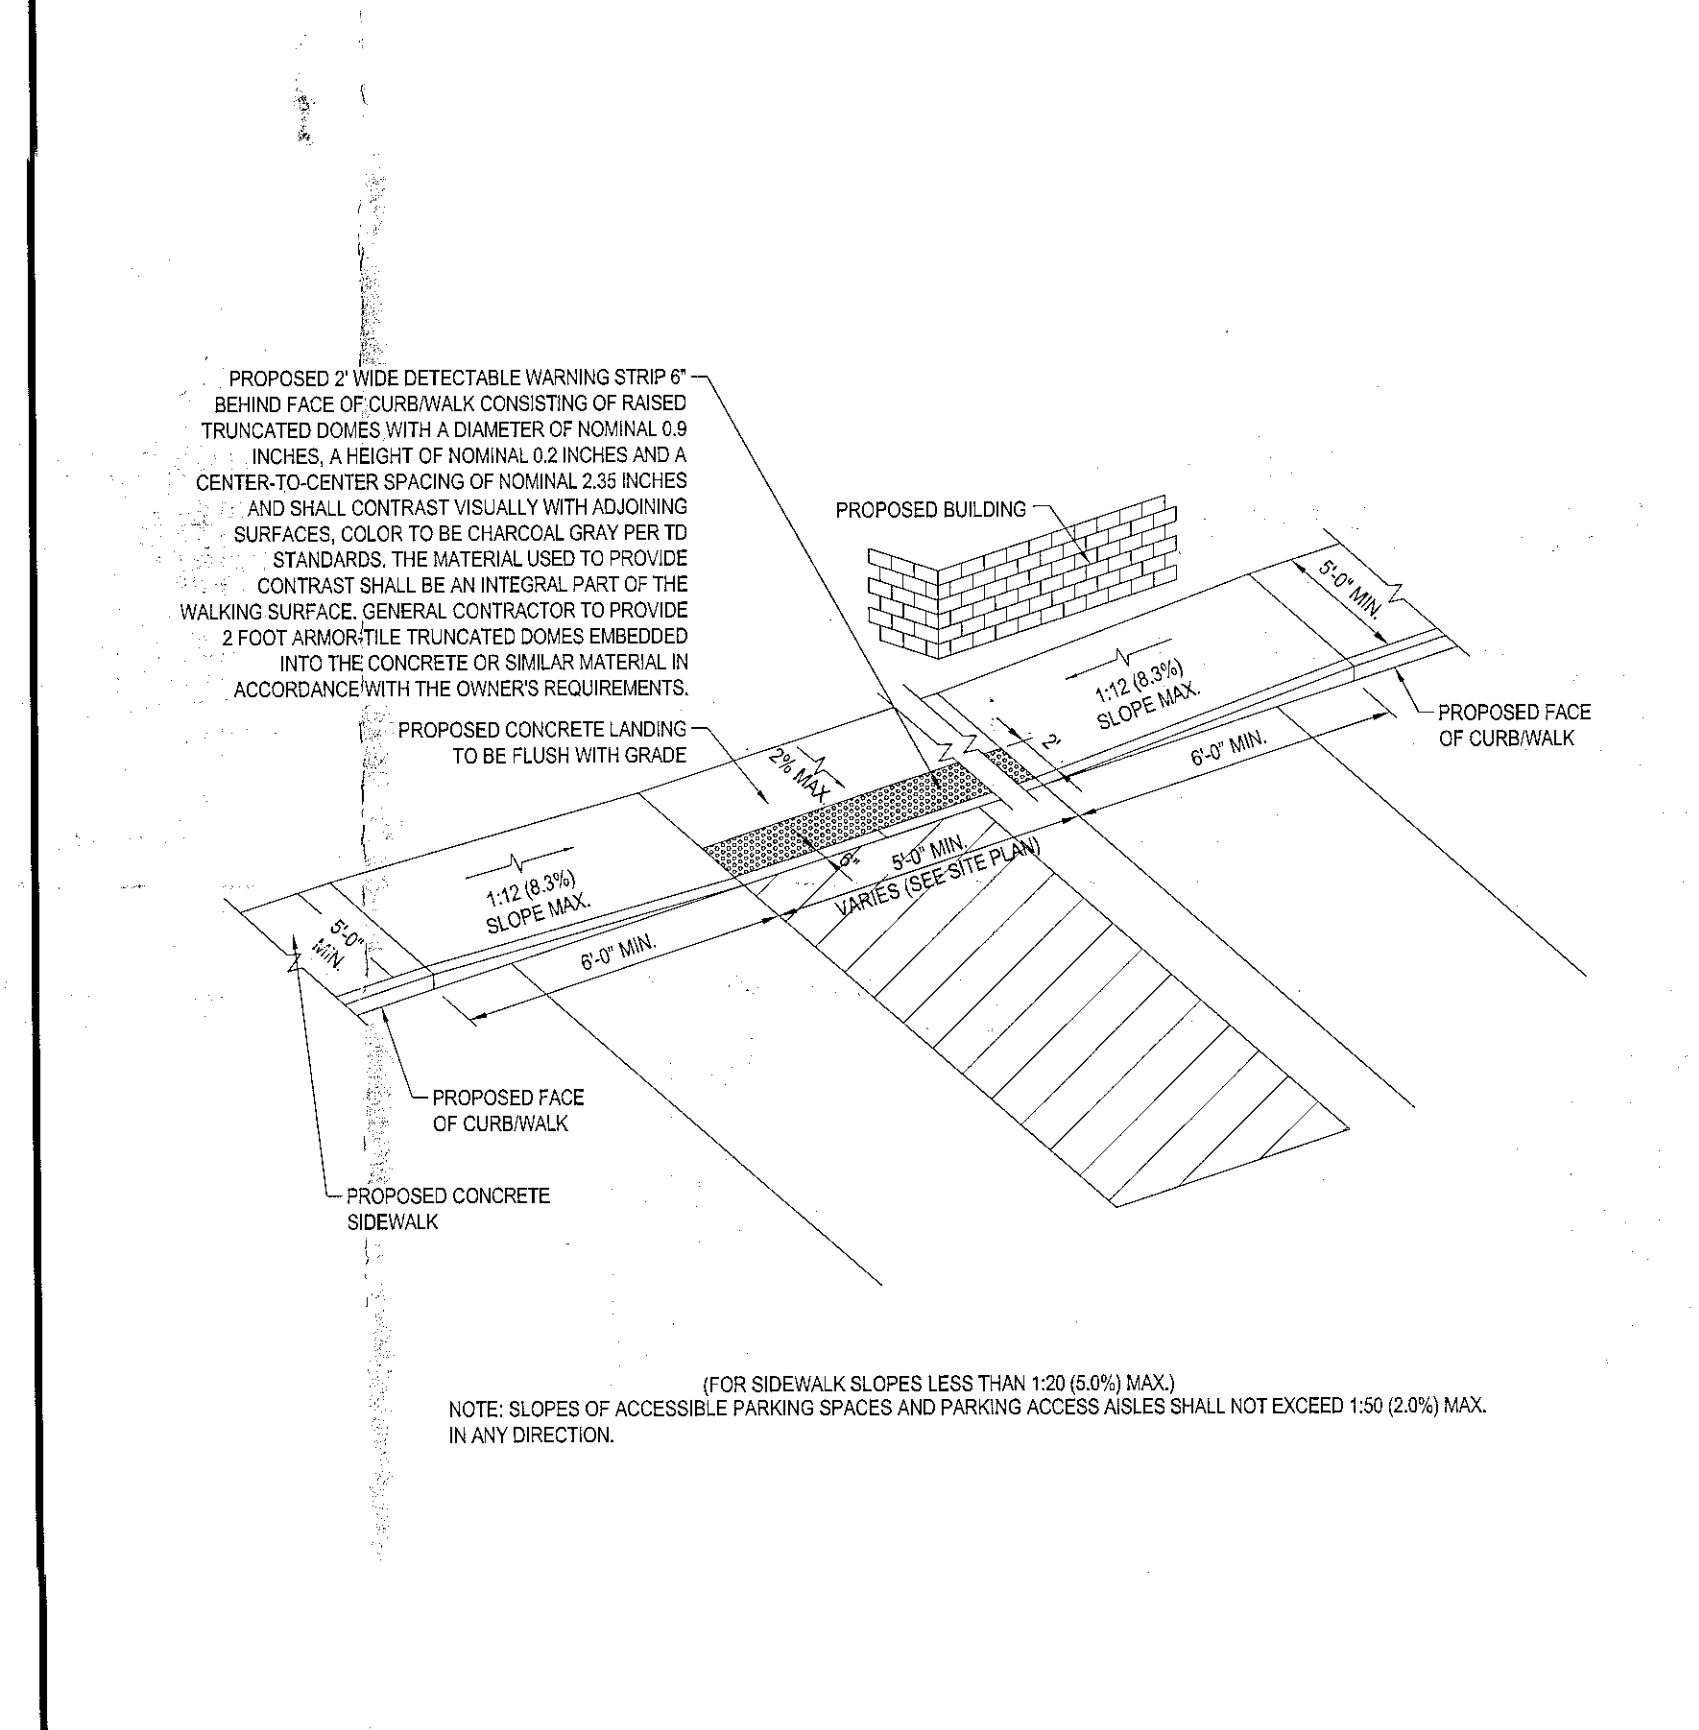


SLOPED WALK DETAIL

N.T.S.

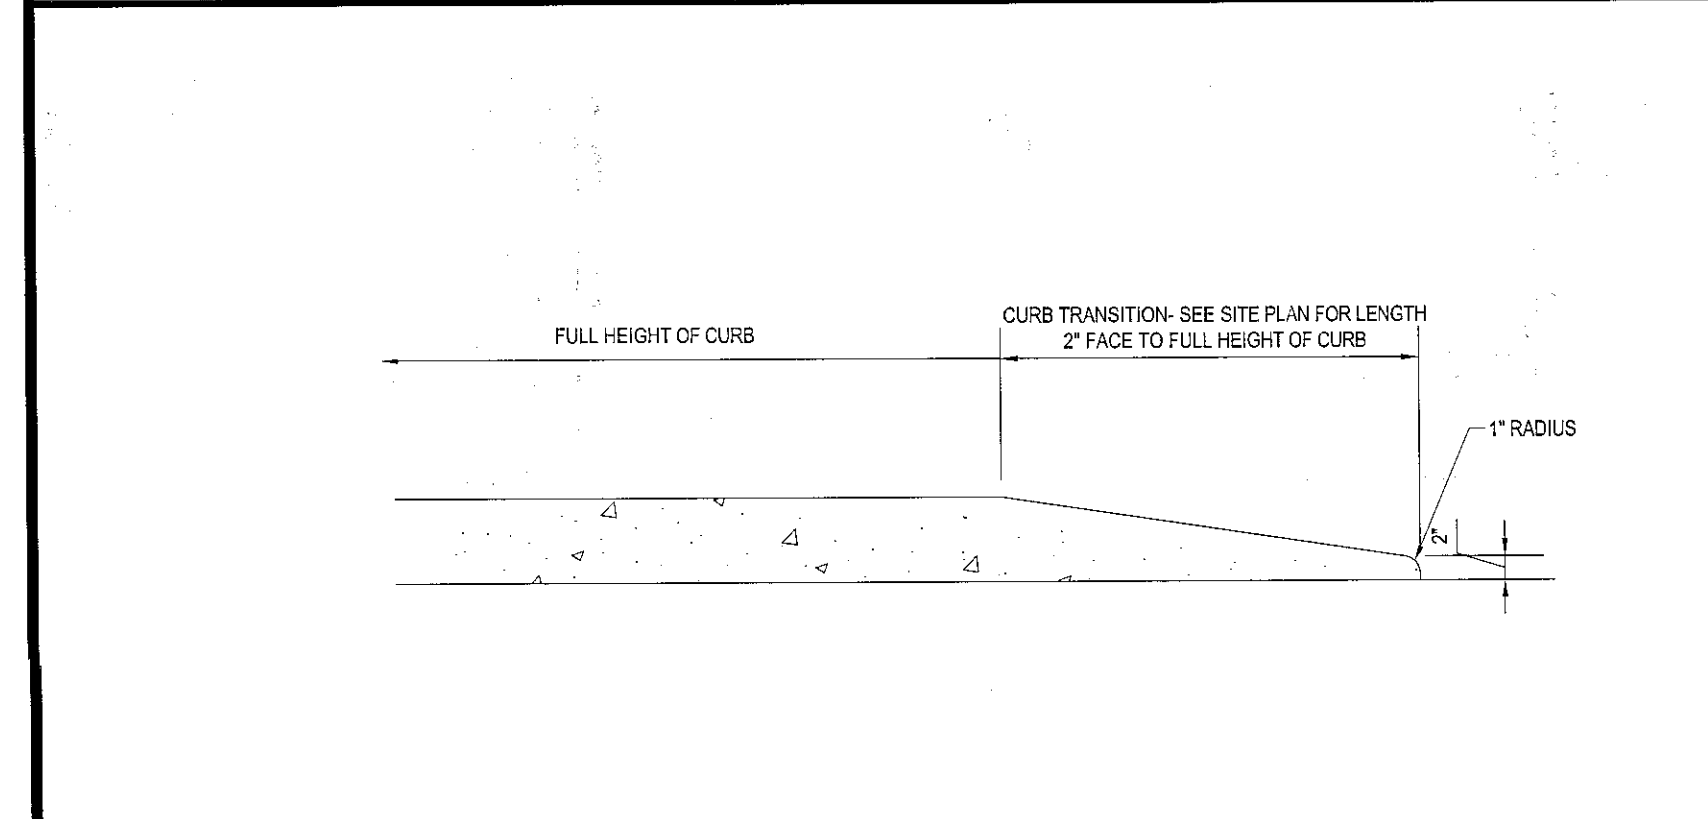


TRANSITION CURB DETAIL

N.T.S.

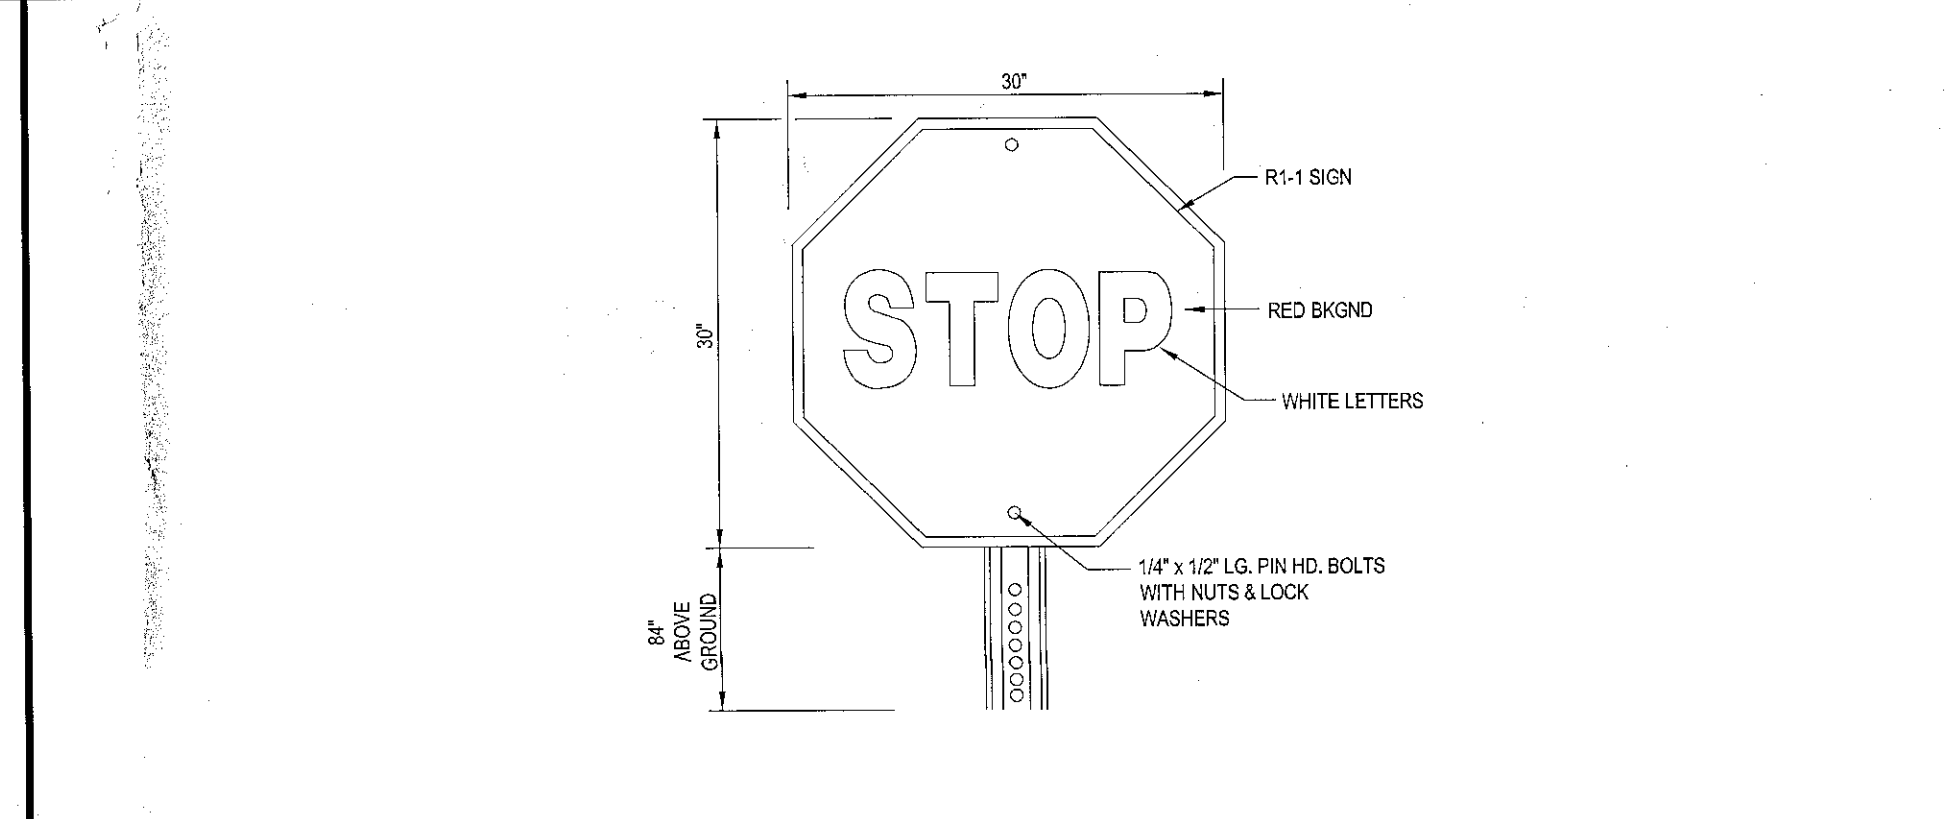


STOP SIGN DETAIL

N.T.S.

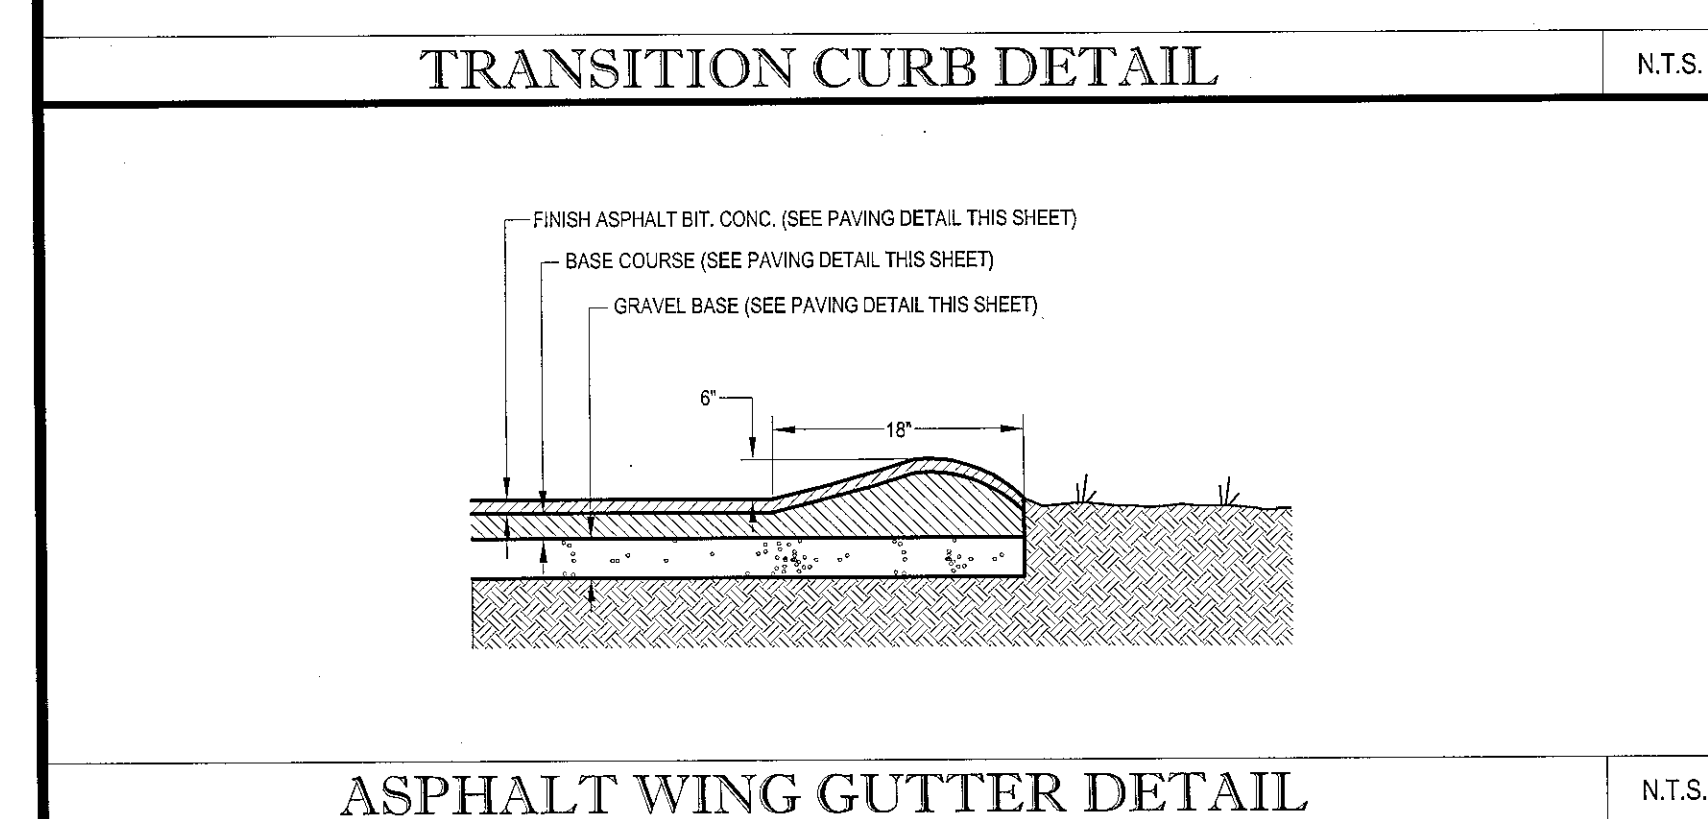


ASPHALT WING GUTTER DETAIL

N.T.S.

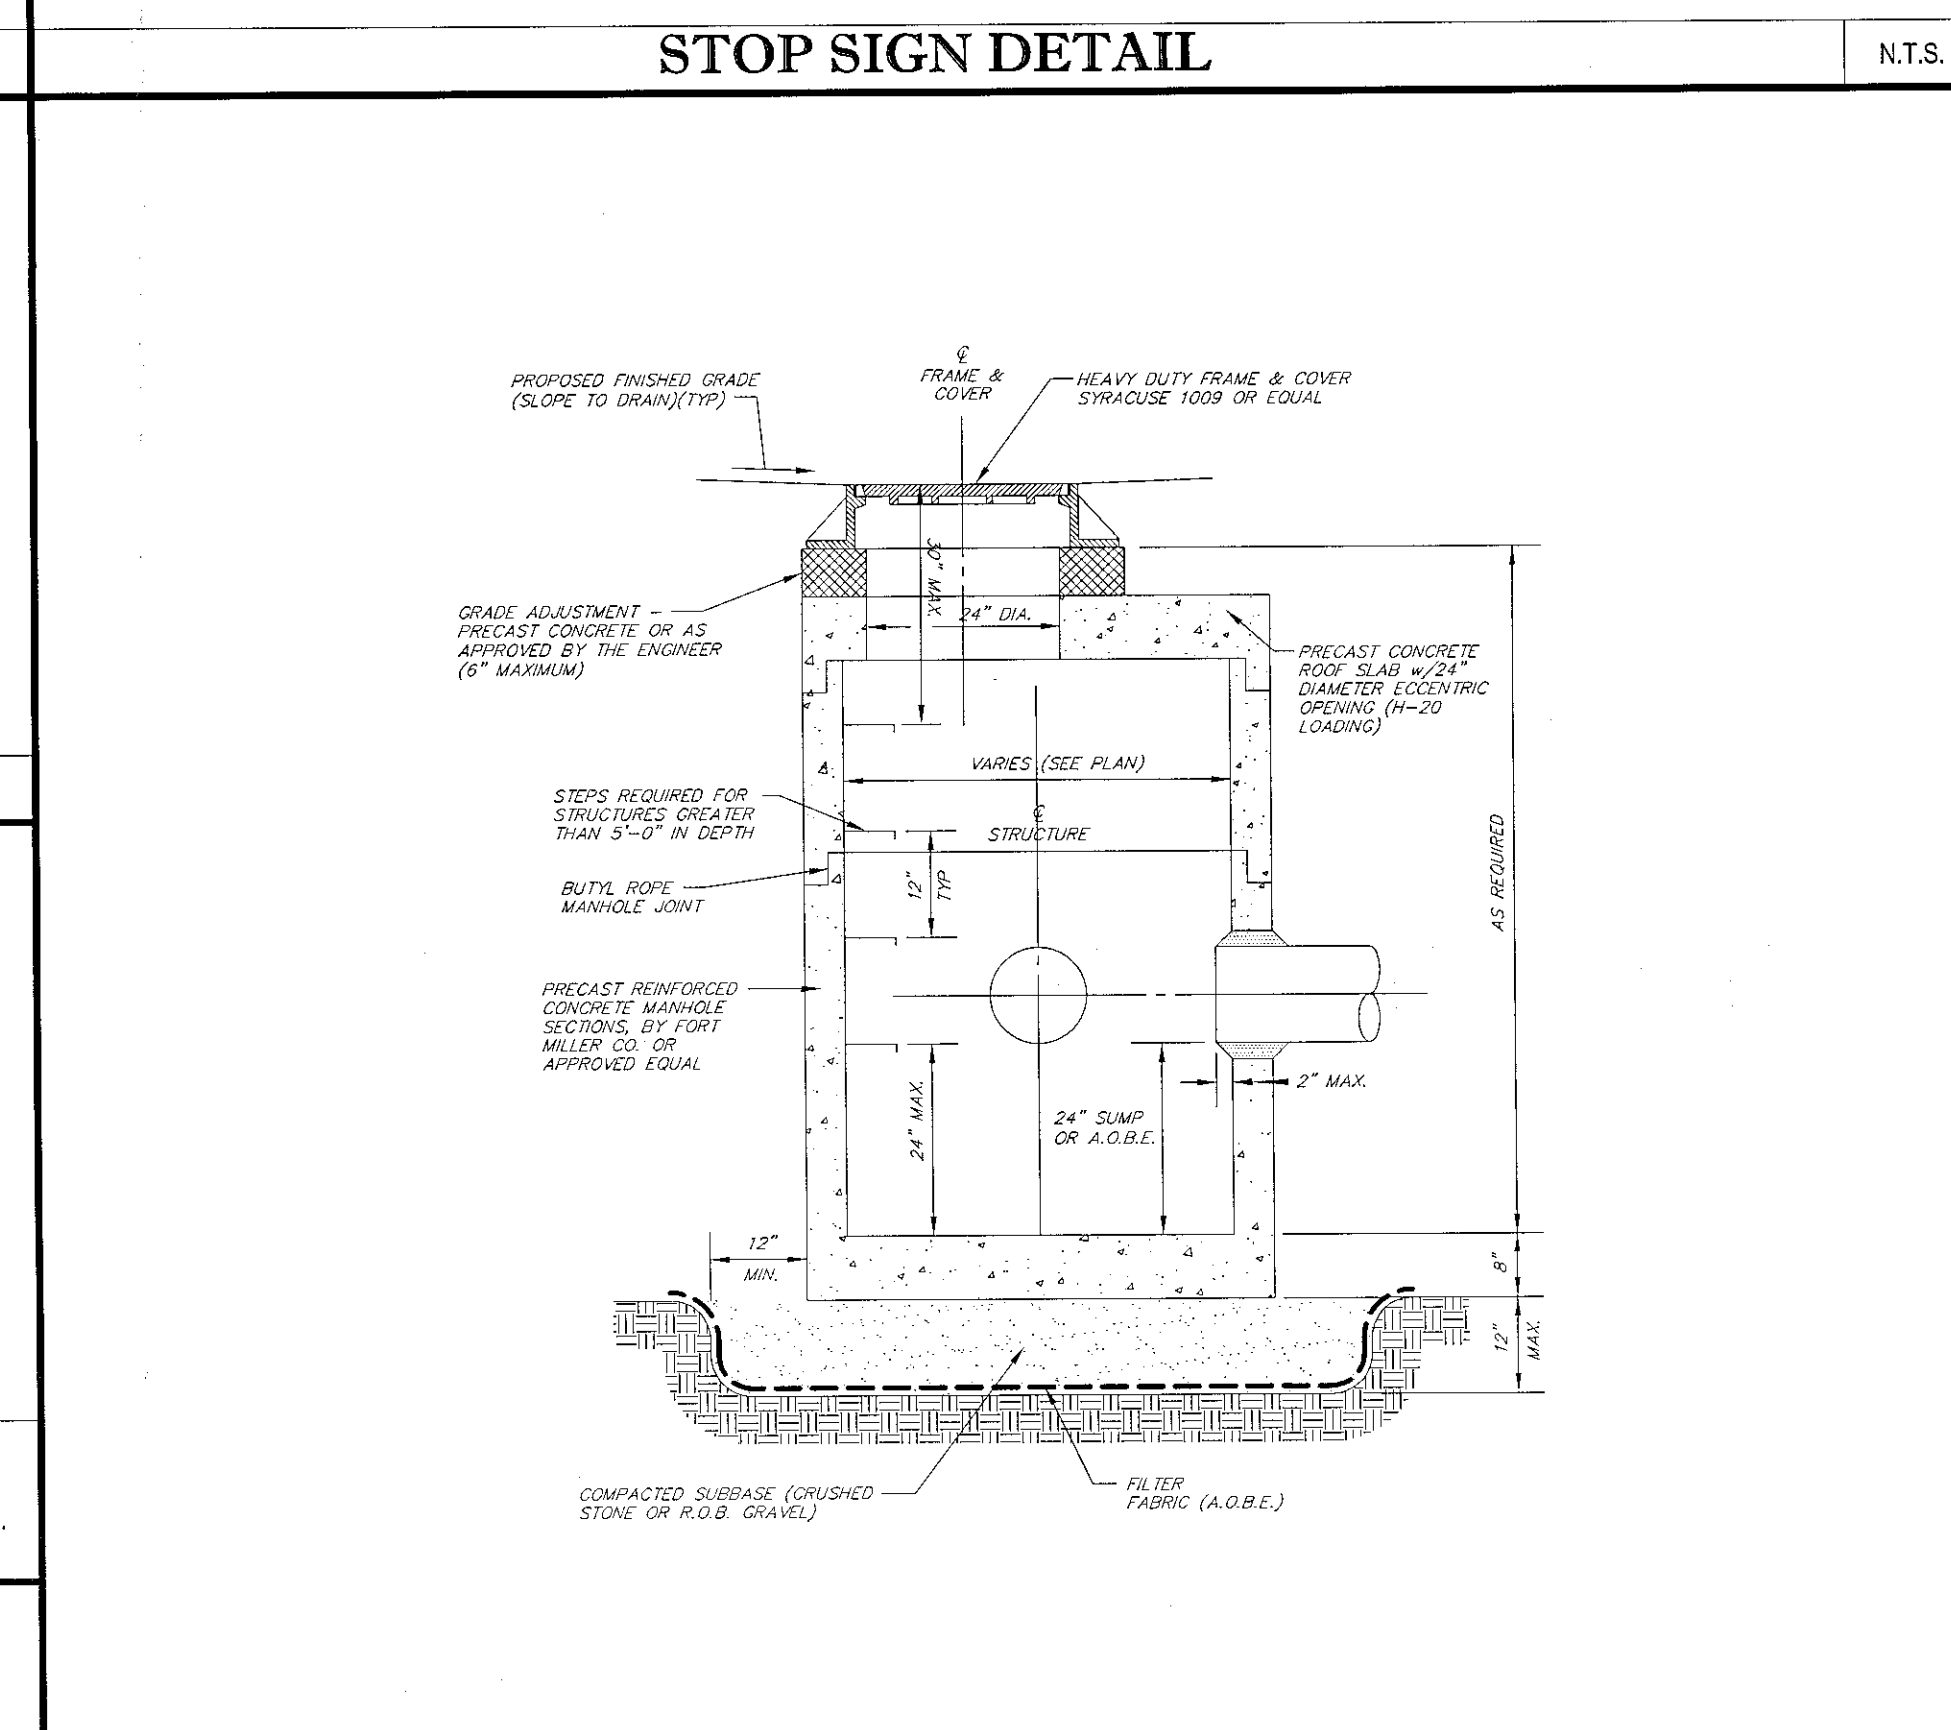


PRECAST CONCRETE STORM MANHOLE

N.T.S.

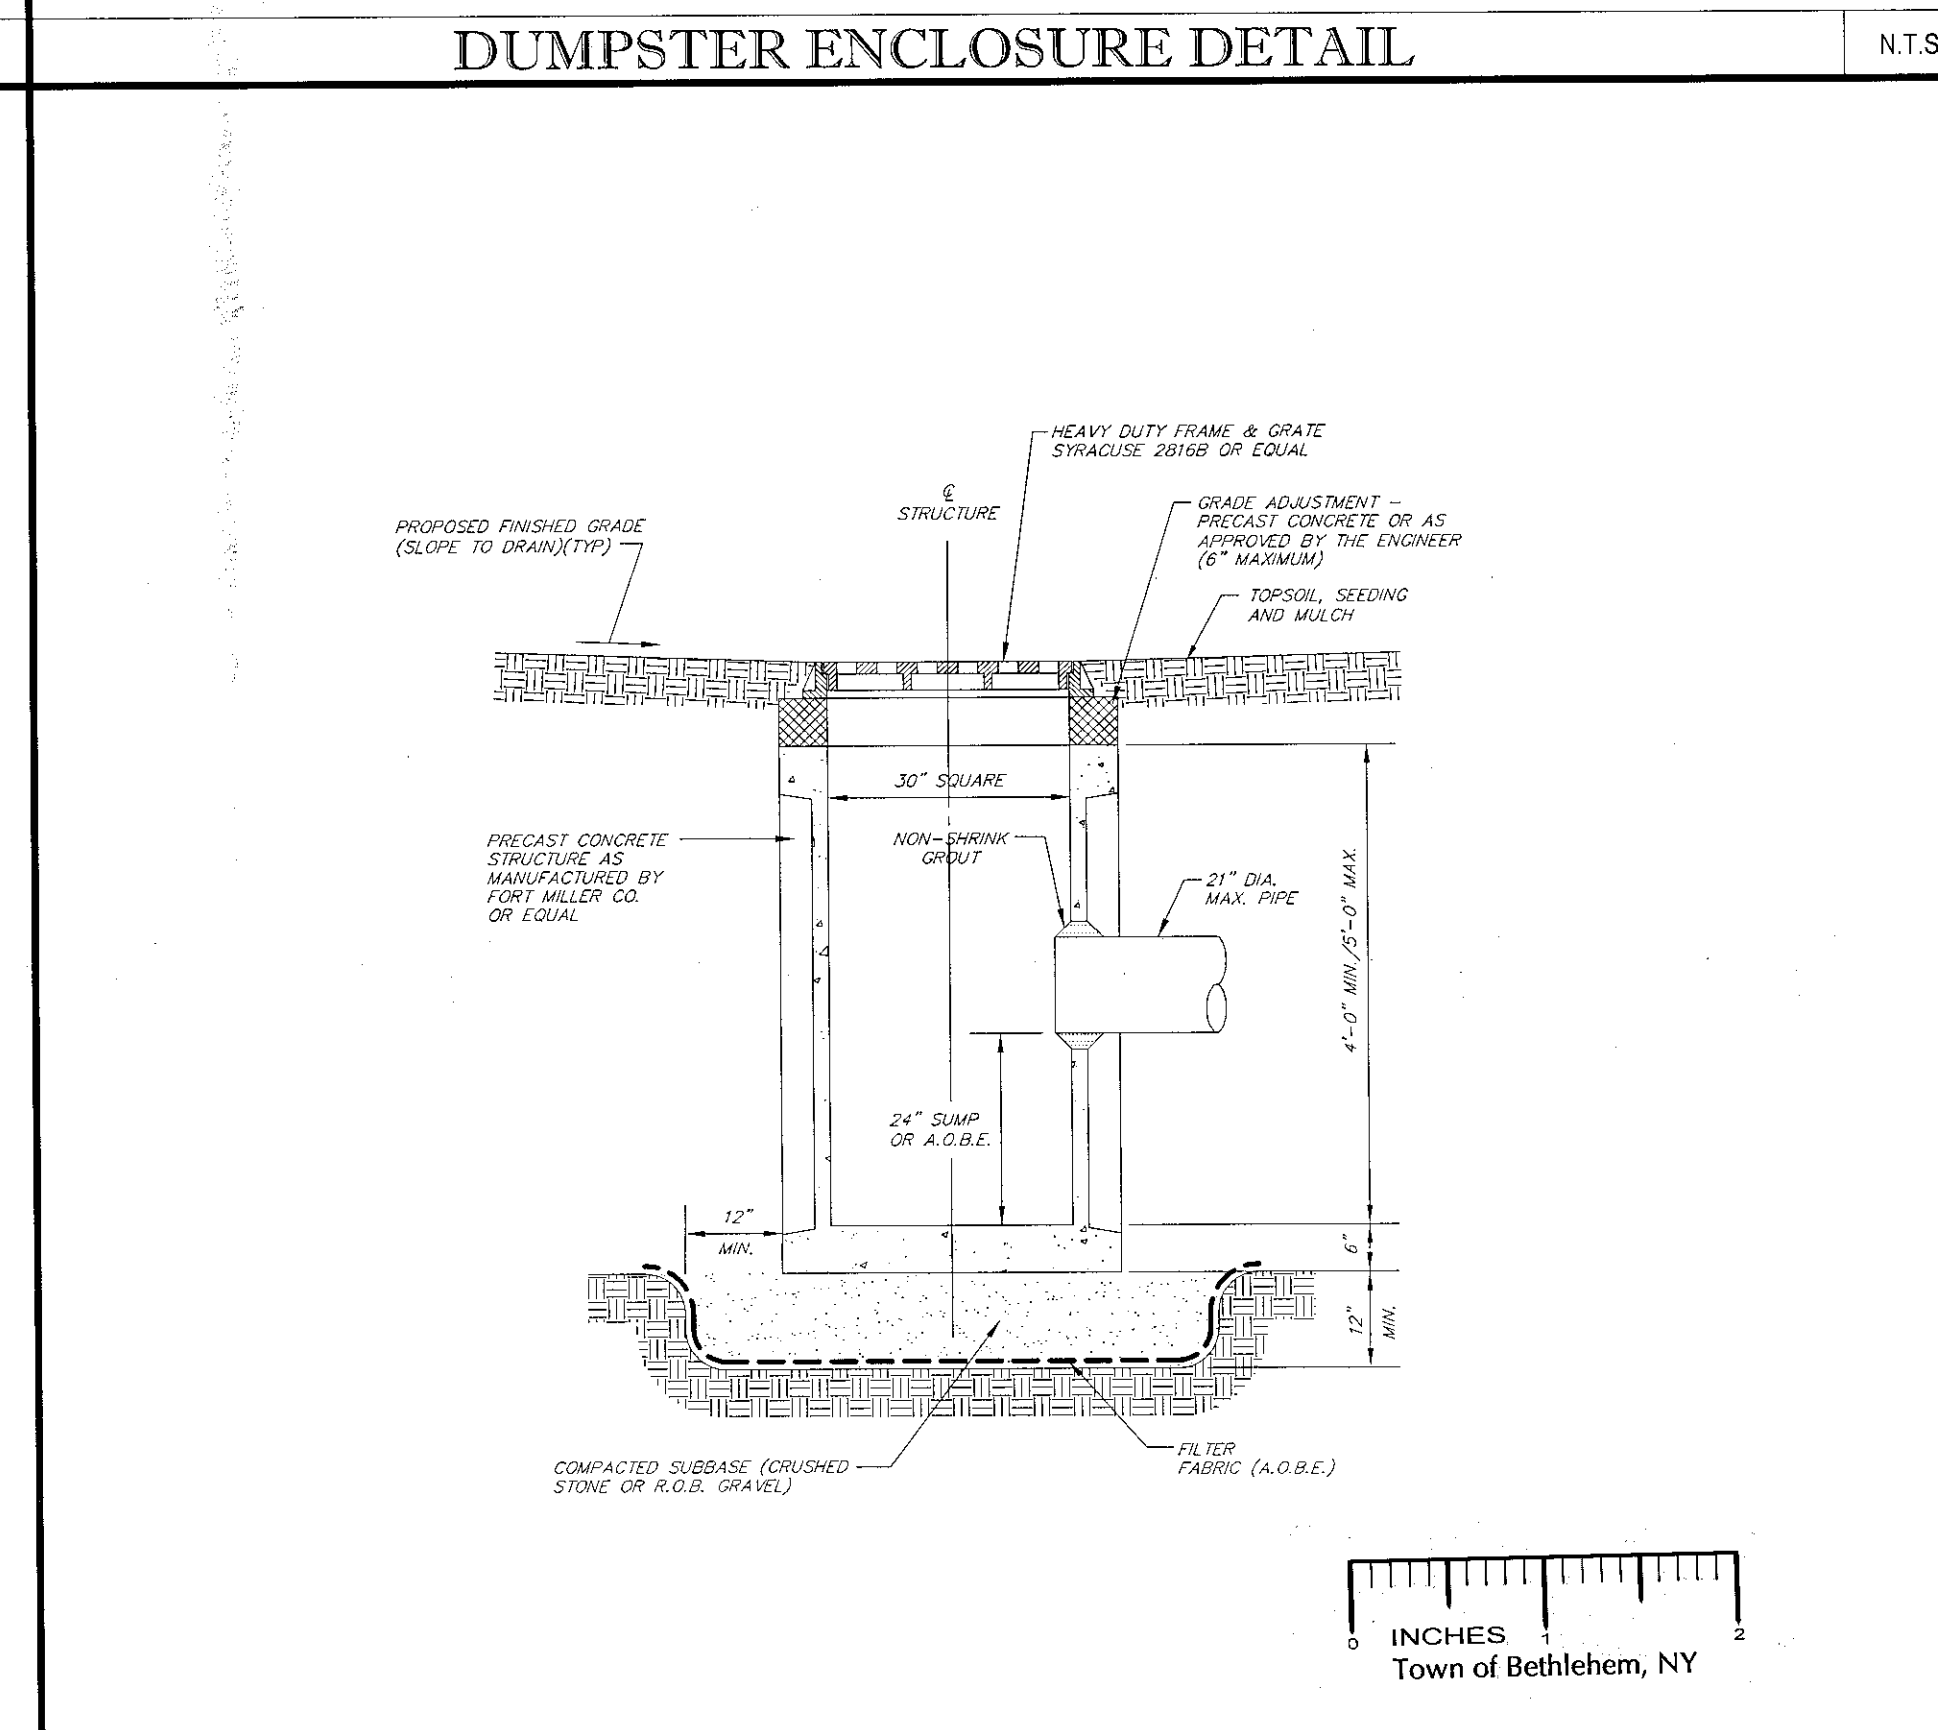

PRECAST CONCRETE CATCH BASIN

N.T.S.

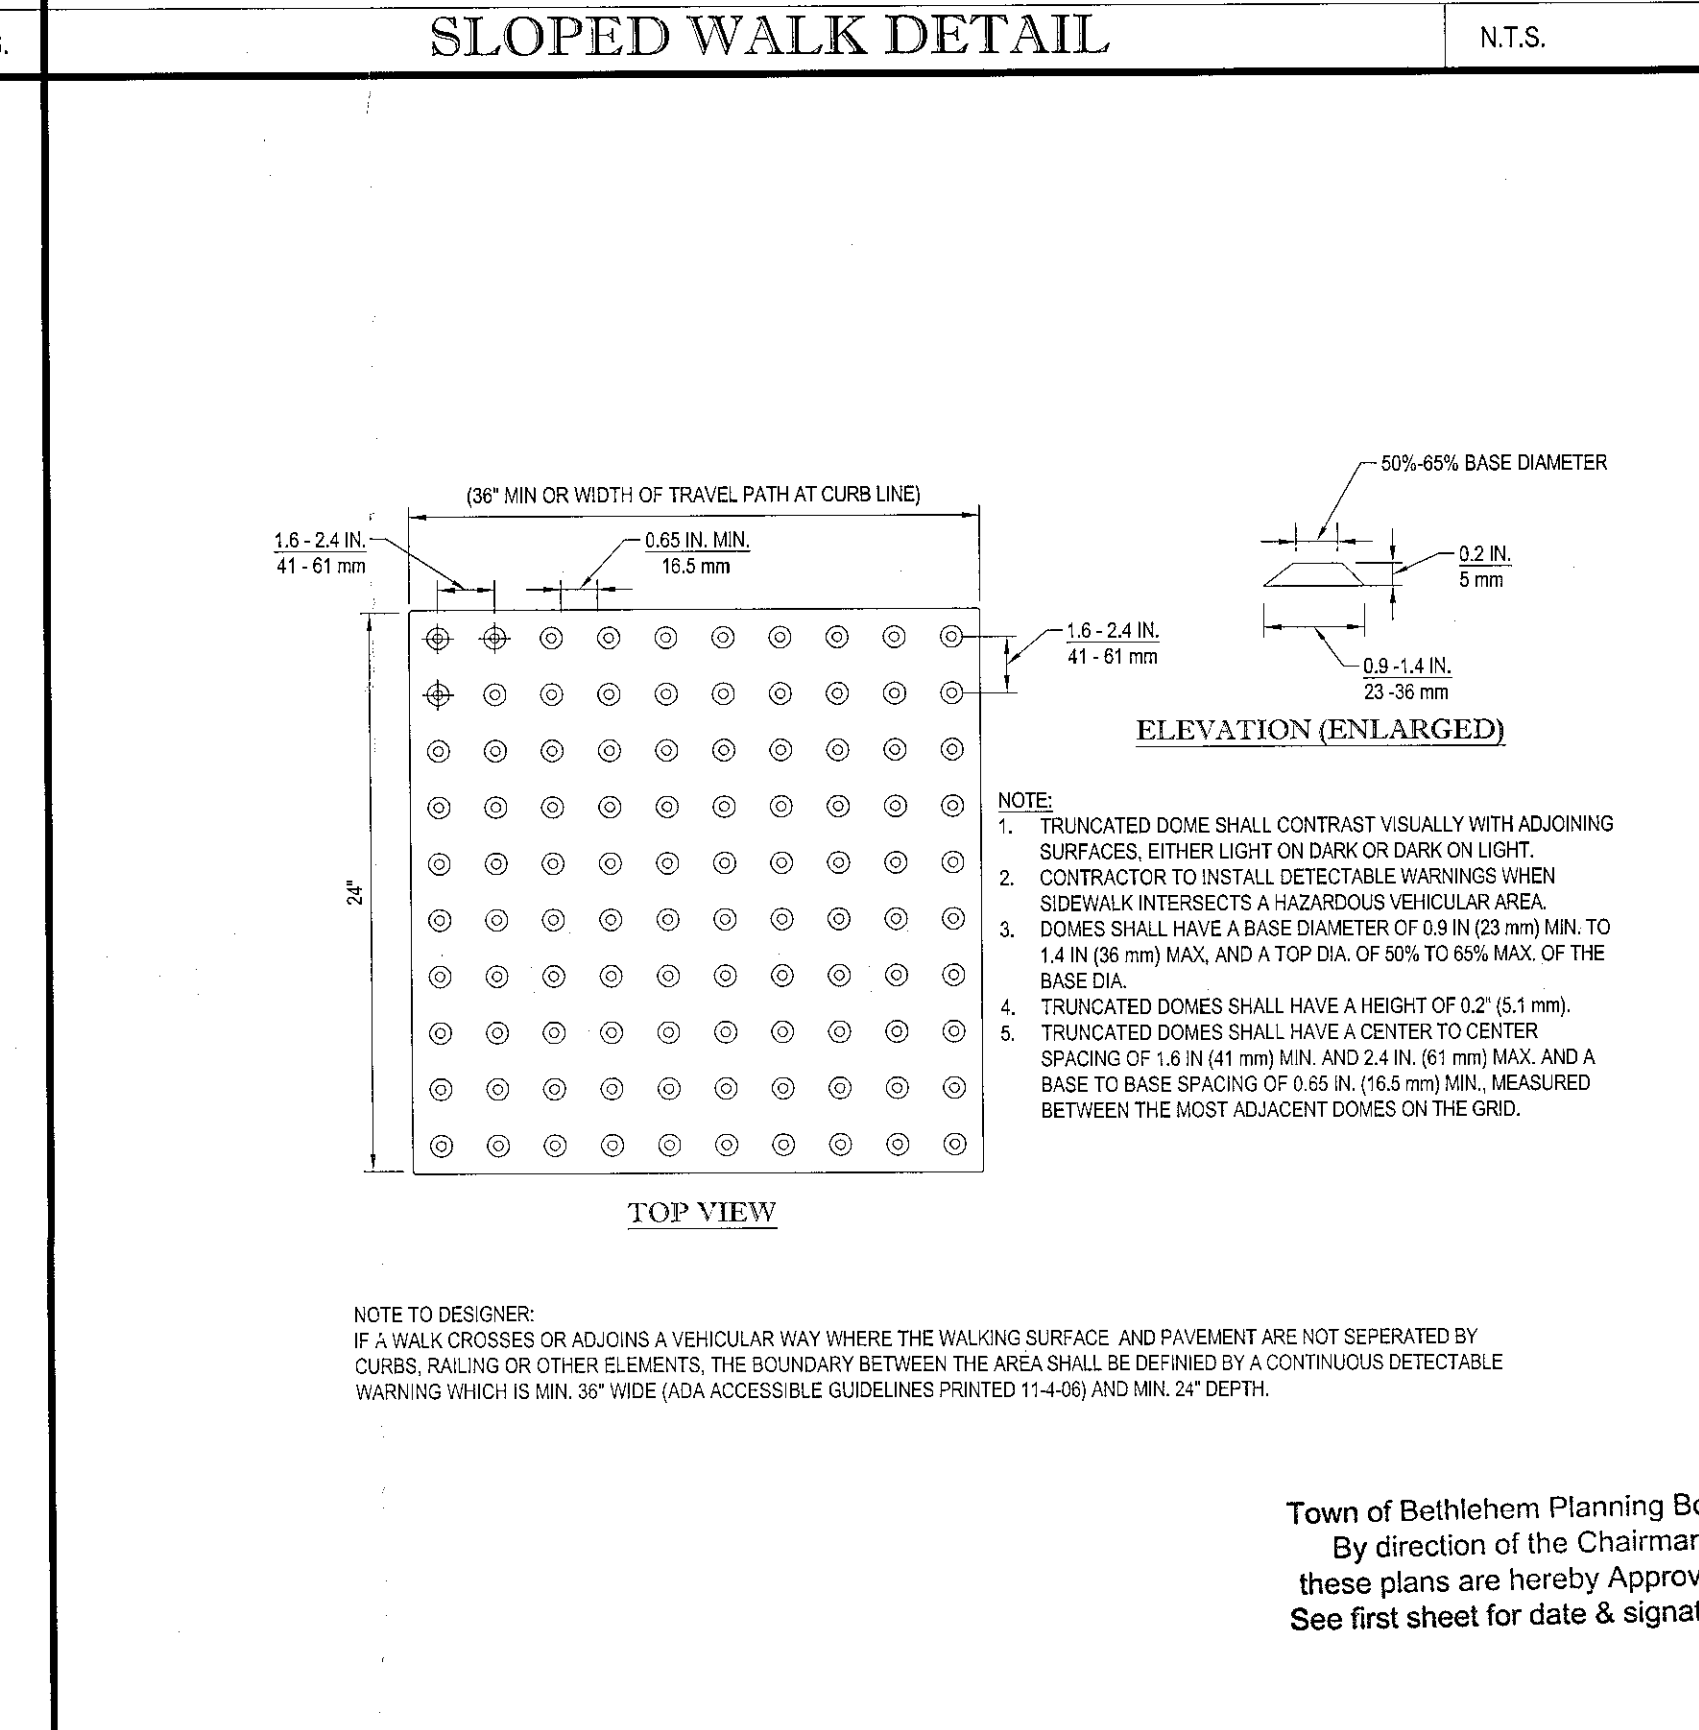

TRUNCATED DOME DETAIL

N.T.S.

THE EDUCATION LAW OF THE STATE OF NEW YORK PROHIBITS ANY PERSON ALTERING ANYTHING ON THESE DRAWINGS AND/OR THE ACCOMPANYING SPECIFICATIONS UNLESS IT IS UNDER THE DIRECTION OF A LICENSED PROFESSIONAL ENGINEER. WHERE SUCH ALTERATIONS ARE MADE, THE PROFESSIONAL ENGINEER MUST SIGN, SEAL, DATE AND DESCRIBE THE FULL EXTENT OF THE ALTERATION ON THE DRAWINGS AND/OR IN THE SPECIFICATIONS. (NYS EDUCATION LAW SECTION 2209.9)

BOHLER ENGINEERING

CIVIL & CONSULTING ENGINEERS

PROJECT MANAGERS

ENVIRONMENTAL CONSULTANTS

NEW YORK, NY

ALBANY, NY

ROCHESTER, NY

SARASOTA, FL

DAVENPORT, NC

CHICAGO, IL

ST. LOUIS, MO

ATLANTA, GA

HOUSTON, TX

PHOENIX, AZ

PORTLAND, ME

SEATTLE, WA

SAN FRANCISCO, CA

SAN JOSE, CA

SILICON VALLEY, CA

SOUTH BEND, IN

SPRINGFIELD, IL

TAMPA, FL

WASHINGTON, DC

WICHITA, KS

WILSON, NC

YONKERS, NY

REVISIONS

REV	DATE	COMMENT	BY
1	9/18/12	PER TOWN COMMENTS	SH
2	1/3/13	PER TOWN COMMENTS	SH
3	1/17/13	PER TOWN COMMENTS	SH
4	1/22/13	ADDED NYSDOT PAVEMENT DETAIL	SH
5			
6			
PERMIT SET

PROJECT NO.: B120132

DRAWN BY: SH

CHECKED BY: RO

DATE: 8/28/2012

SCALE: AS NOTED

CAD L.D.: B120132/SSC

SITE PLAN DOCUMENTS

FOR

ROBERT H. FINKE & SONS, INC.

LOCATION OF SITE

1589 U.S. ROUTE 9W

SELKIRK, NY 12158

TOWN OF BETHLEHEM

ALBANY COUNTY, NEW YORK

BOHLER ENGINEERING

5 COMPUTER DRIVE WEST SUITE 203

ALBANY NY 12205

Phone: (518) 438-6900

Fax: (518) 438-0900

www.BohlerEngineering.com

W.D. GOEBEL

PROFESSIONAL ENGINEER

NEW YORK LICENSE NO. 071264-1

OHIO LICENSE NO. E-68329

SHEET TITLE:

CONSTRUCTION DETAIL SHEET

SHEET NUMBER:

C-12

OF 14

REV 4

Town of Bethlehem Planning Board

By direction of the Chairman

these plans are hereby Approved.

See first sheet for date & signature