



DESIGN AND EXPLANATORY NOTES

1.) EXTERIOR DOOR AND WINDOW LOCATIONS ARE TAKEN FROM THE EXTERIOR FACE OF THE NAILERS AND ARE TO THE CENTER OF THE DOOR AND WINDOW UNITS. VERIFY ALL DOOR, WINDOW, SKYLIGHT AND SIDELIGHT LOCATIONS WITH THE OWNER.


OFFICE: COBLESKILL, NY
JOB NO. 116-026580

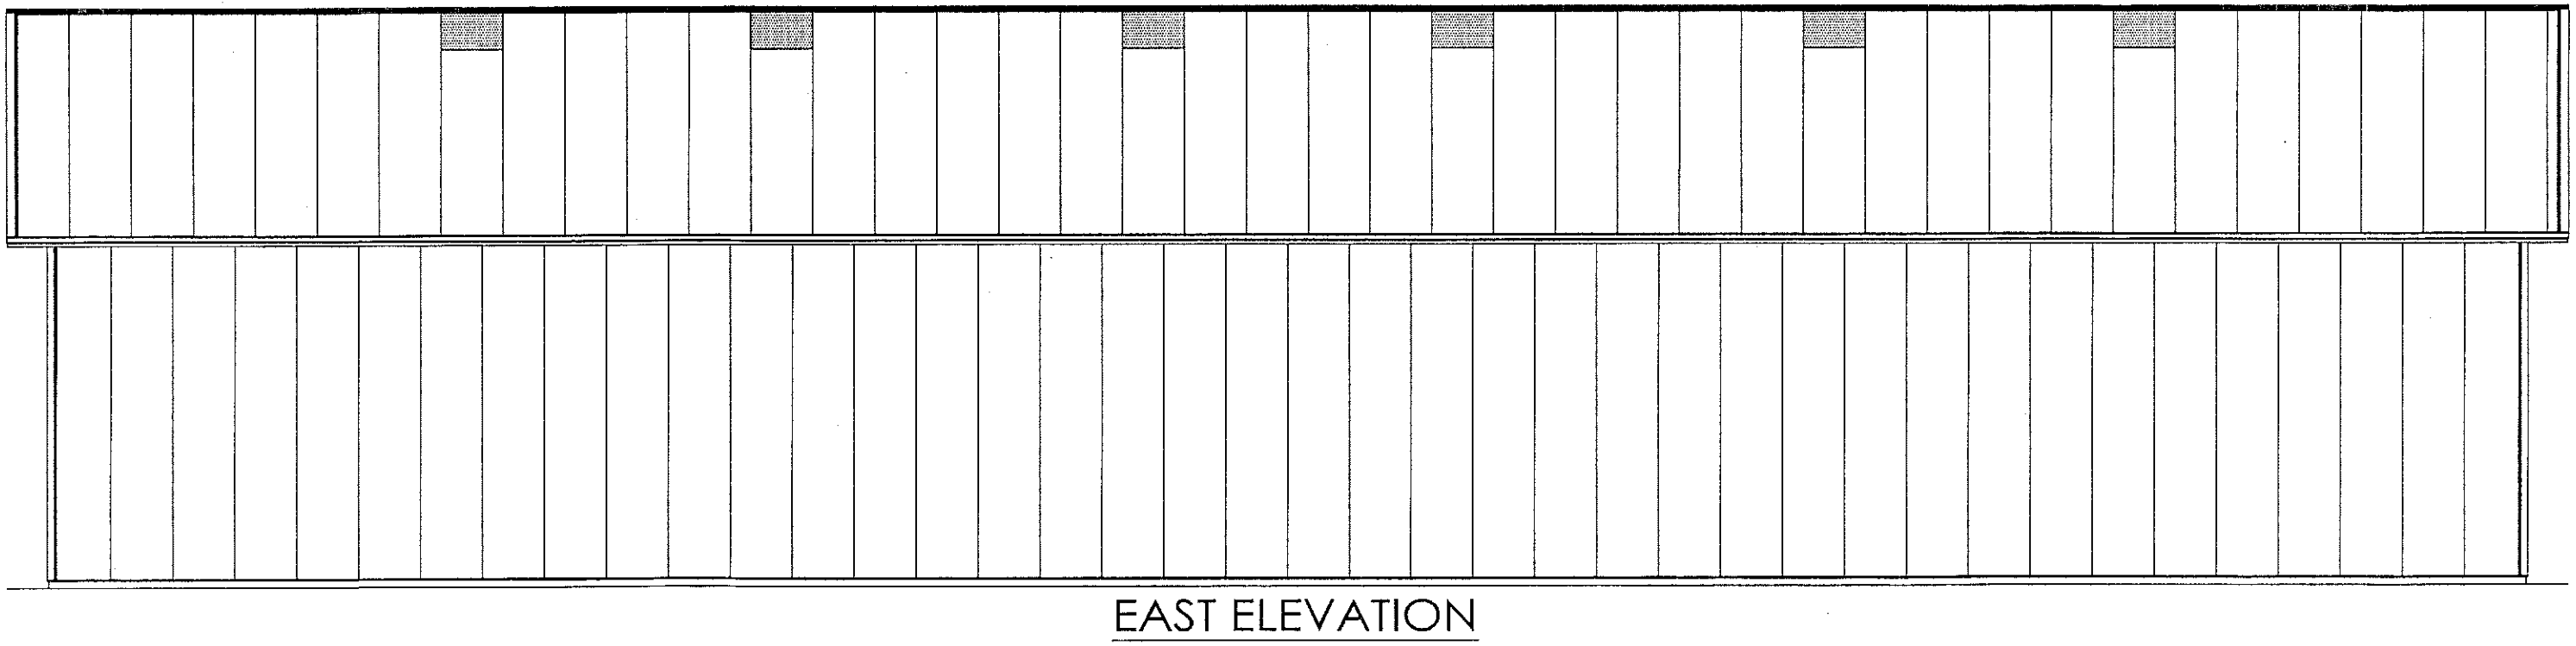


EAST ELEVATION

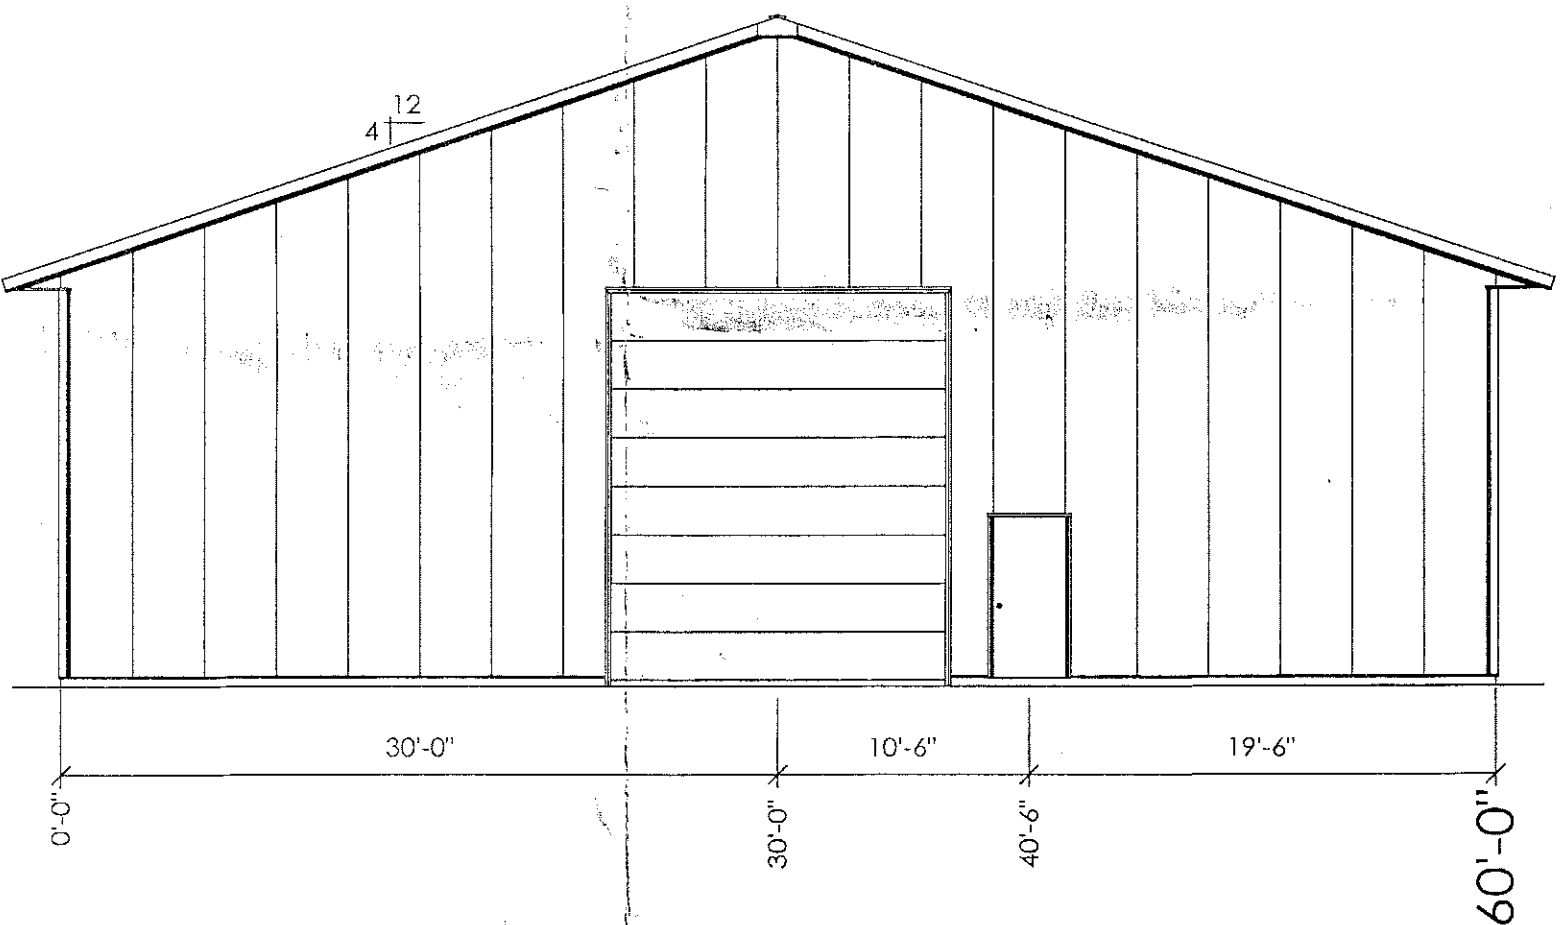

NORTH ELEVATION

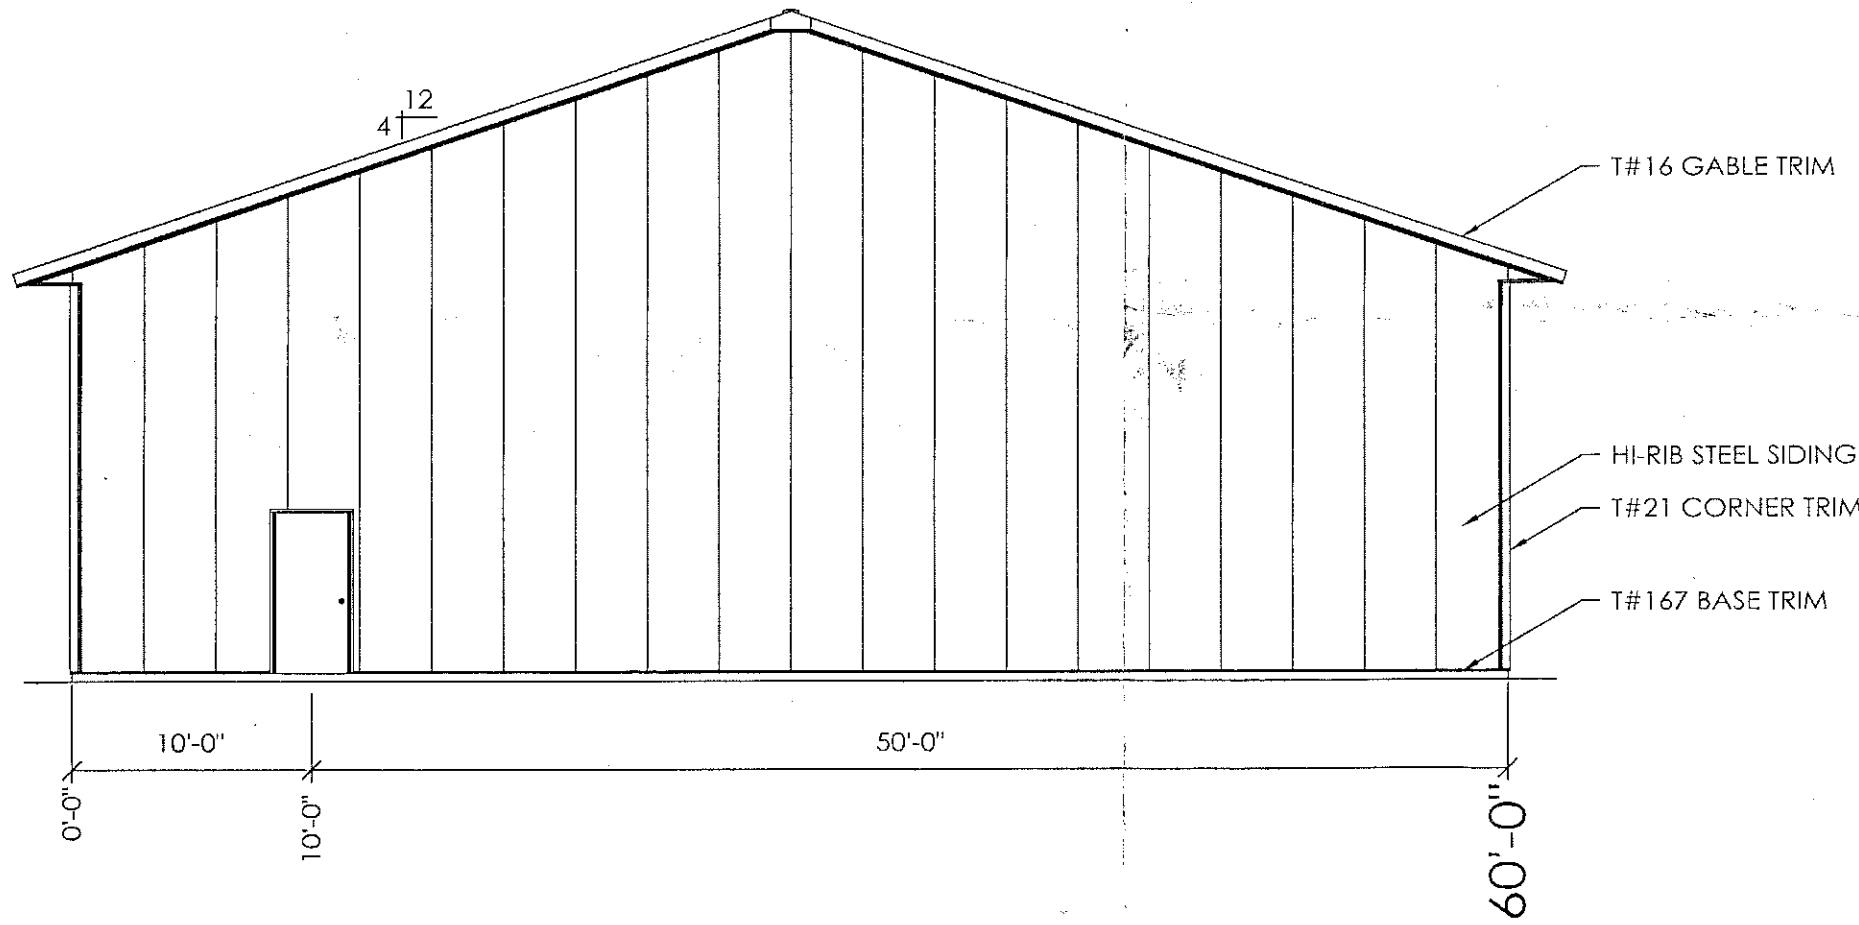

SOUTH ELEVATION

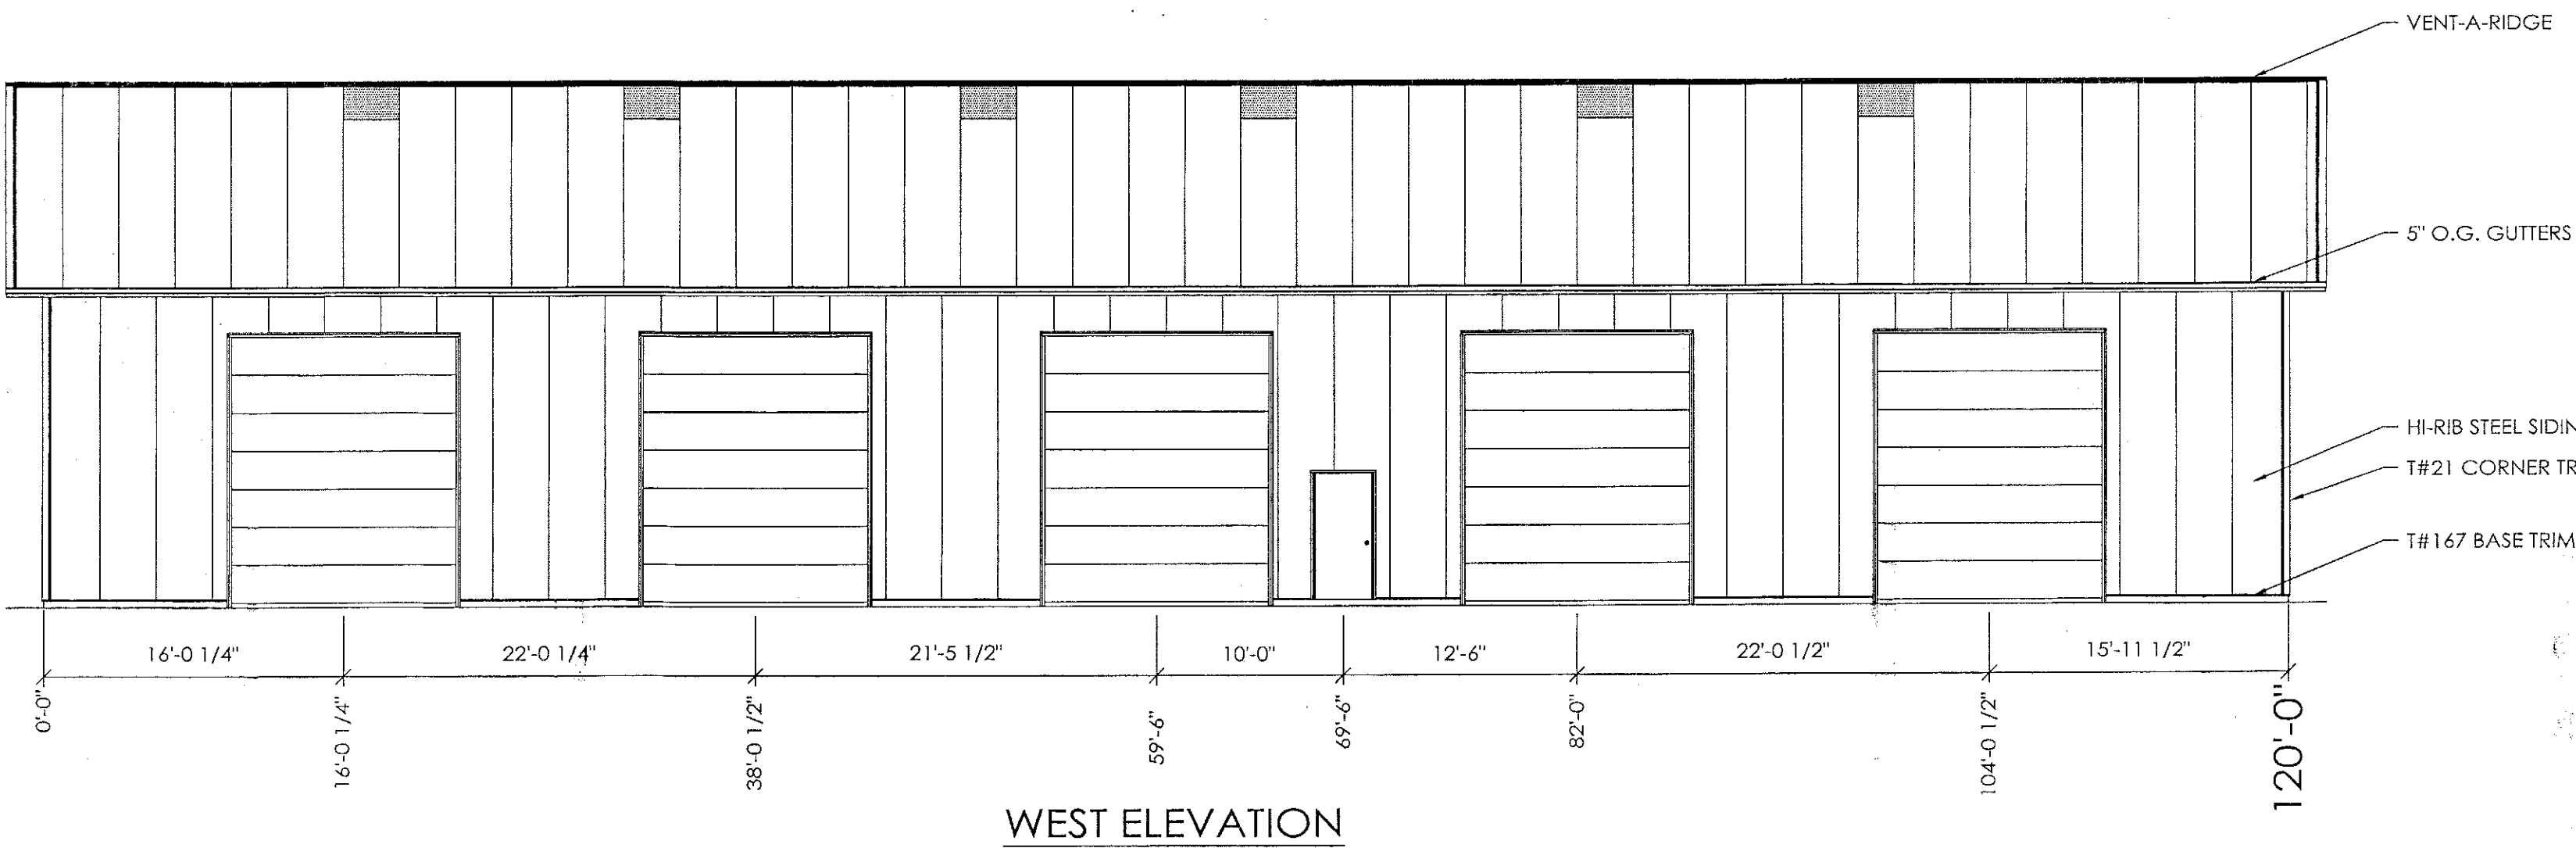

WEST ELEVATION


Town of Bethlehem - DEDP - Albany County NY
445 Delaware Avenue, Delmar, NY 12054

BUILDING ELEVATIONS
1521 ROUTE 9W, SELKIRK

SPA 194 - 05/07/2013

PLANNING BOARD
TOWN OF BETHLEHEM
ALBANY COUNTY, NEW YORK
This Site Plan Approved.
Title: CHAIRMAN
Date: 5/20/2013

OFFICE COPY
Town of Bethlehem, NY

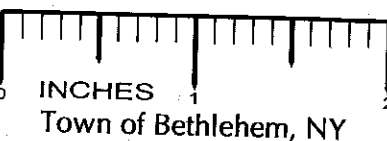


SCALE: 2' 8' 16'

GOULD ERECTORS AND RIGGERS
SELKIRK, NY

NY
ALLIED DESIGN ARCHITECTURAL & ENGINEERING GROUP, P.C.
100 S. PERSHING P.O. BOX 110 MORTON, IL 61550 COA #6705
PHONE NUMBER: 309-263-4105

DRAWN BY:	JEK
DATE:	2/14/2013
CHECKED BY:	MURPHY
DATE:	02/19/13
REVISED DATE:	---
REVISED DATE:	---
REVISED DATE:	---

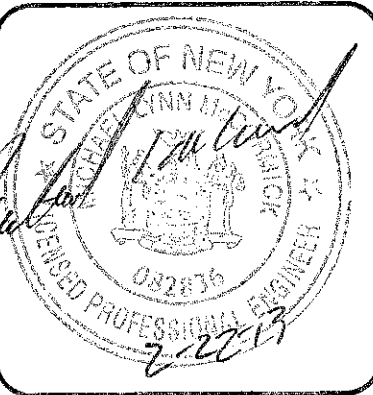

SCALE: AS NOTED
SHEET NO.
S3 OF S4