



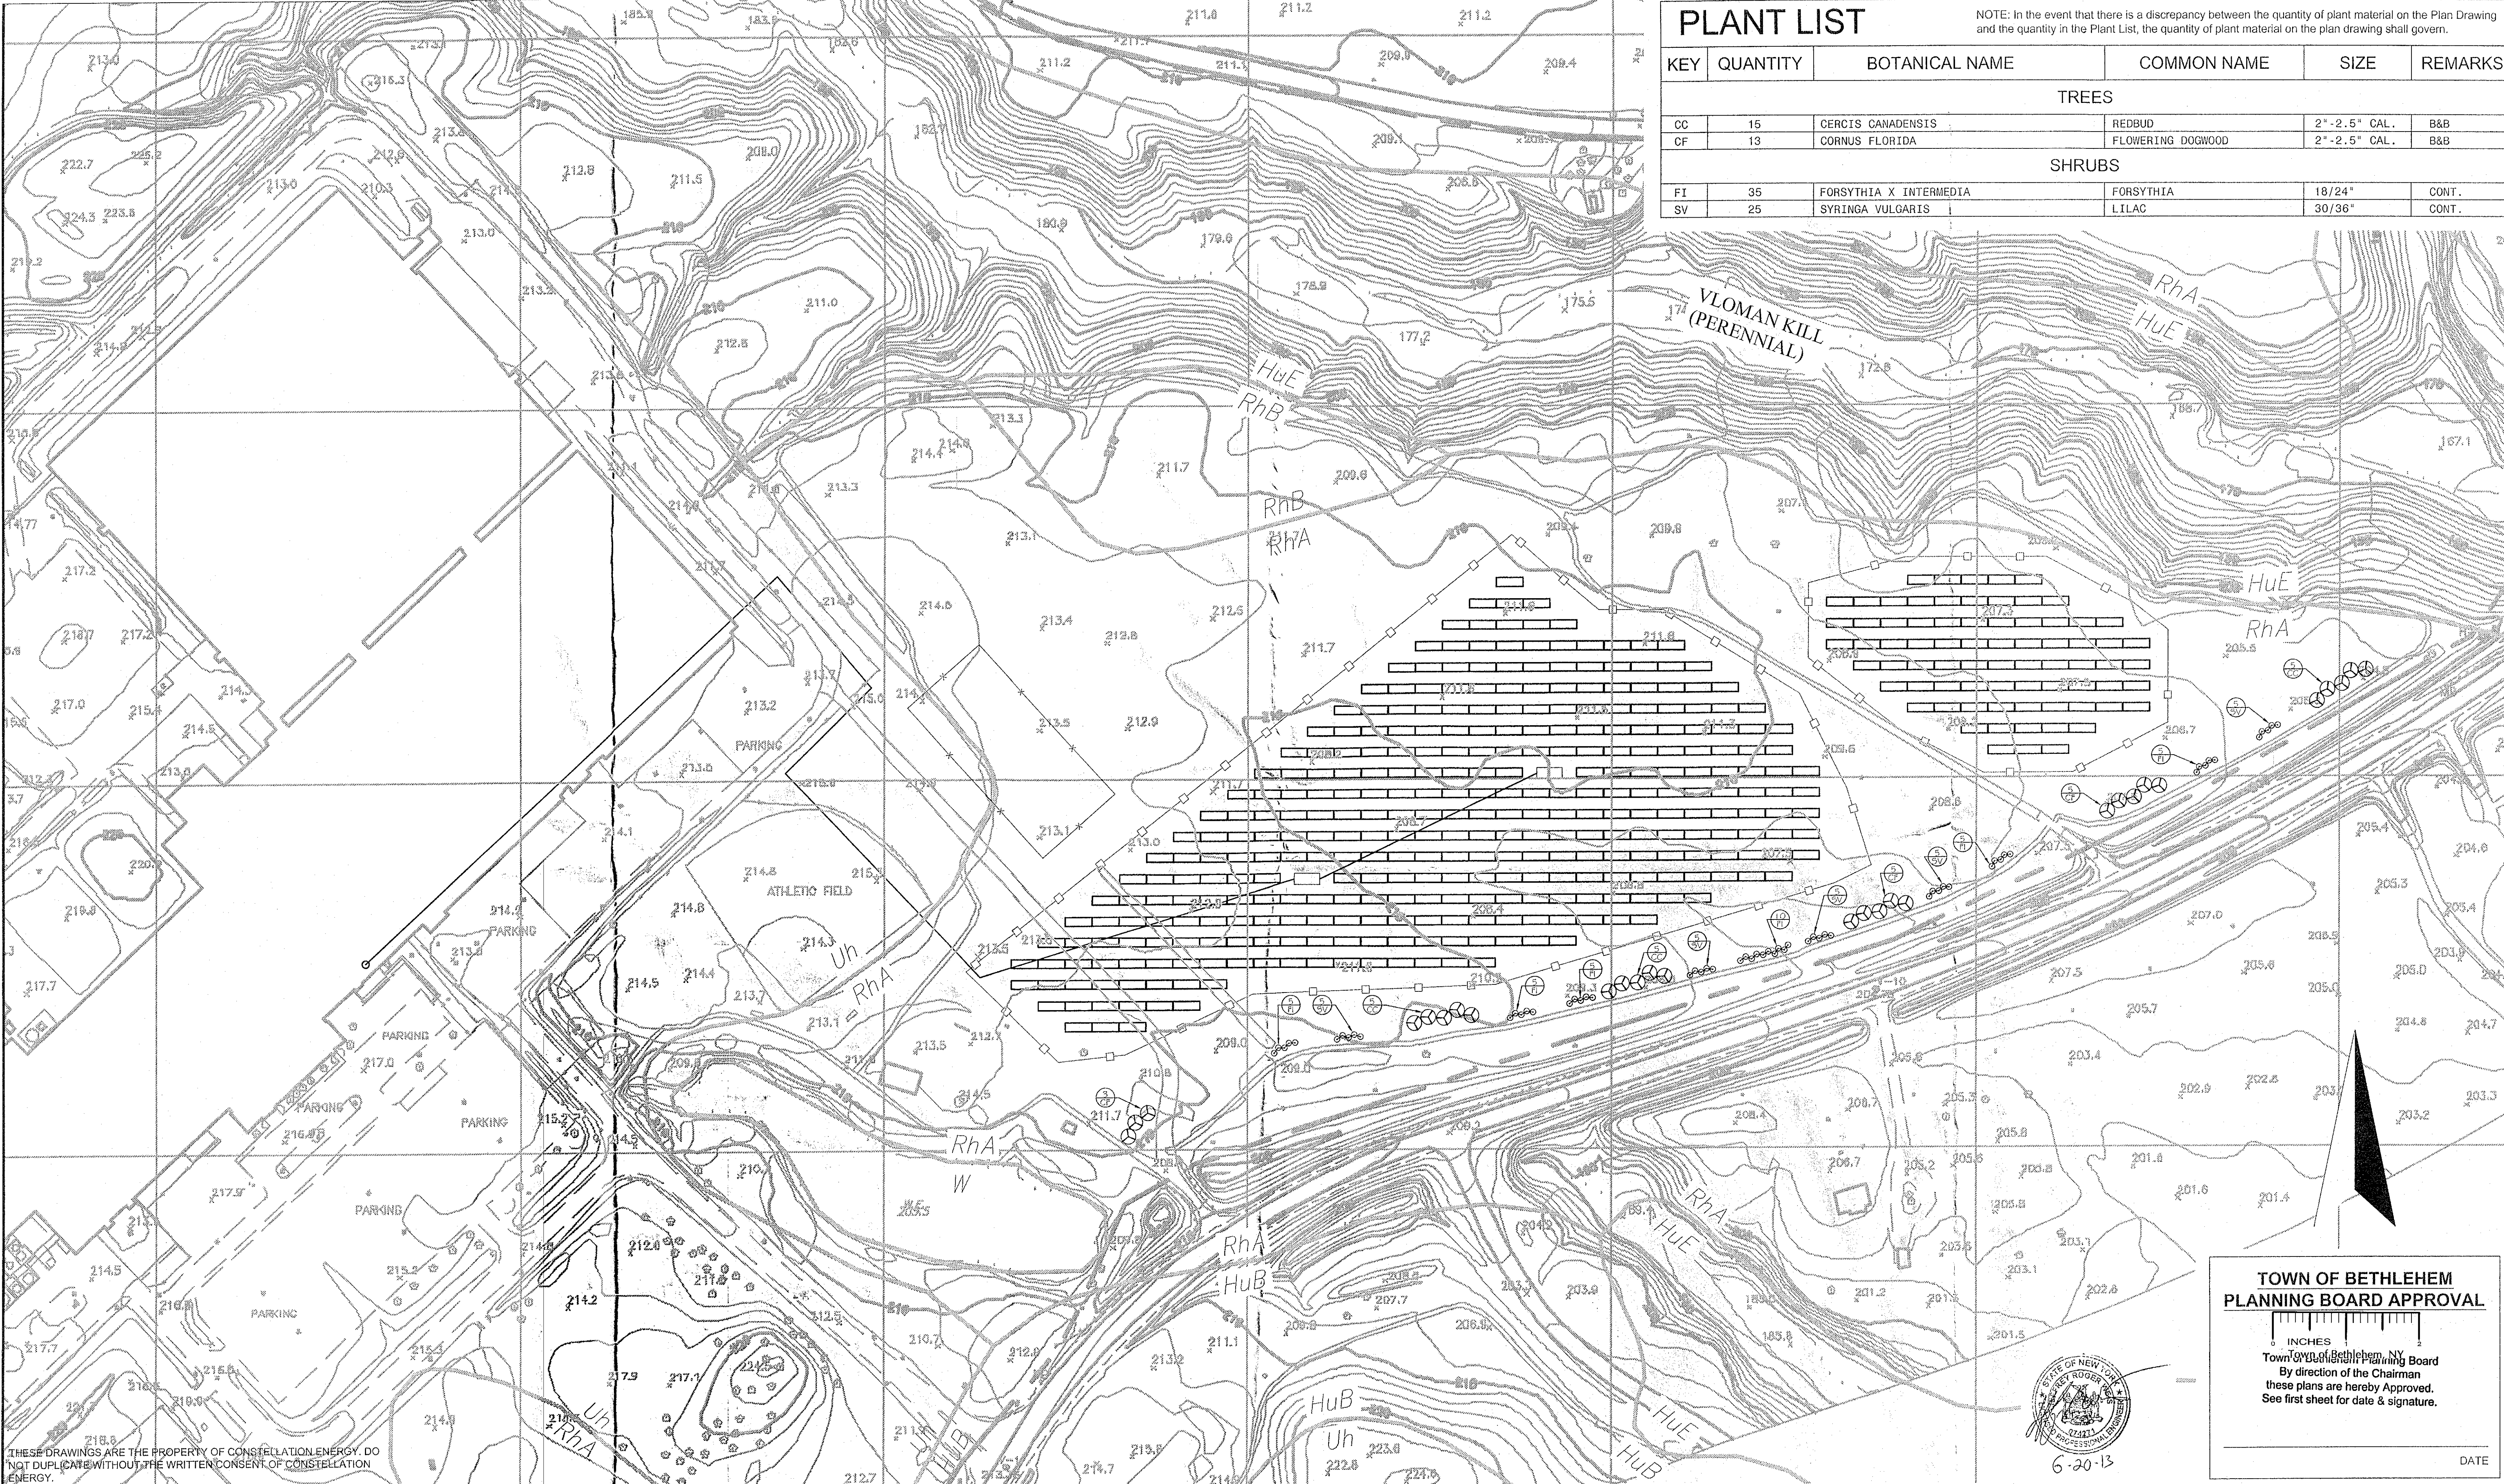


PLANT LIST					
NOTE: In the event that there is a discrepancy between the quantity of plant material on the Plan Drawing and the quantity in the Plant List, the quantity of plant material on the plan drawing shall govern.					
KEY	QUANTITY	BOTANICAL NAME	COMMON NAME	SIZE	REMARKS
TREES					
CC	15	CERCIS CANADENSIS	REDBUD	2" - 2.5" CAL.	B&B
CF	13	CORNUS FLORIDA	FLOWERING DOGWOOD	2" - 2.5" CAL.	B&B
SHRUBS					
FI	35	FORSYTHIA X INTERMEDIA	FORSYTHIA	18/24"	CONT.
SV	25	SYRINGA VULGARIS	LILAC	30/36"	CONT.

THESE DRAWINGS ARE THE PROPERTY OF CONSTELLATION ENERGY. DO NOT DUPLICATE WITHOUT THE WRITTEN CONSENT OF CONSTELLATION ENERGY.
© 2008 CONSTELLATION ENERGY

REV. NO.	DATE	DESCRIPTION	CEP&S APPROVAL	REV. NO.	DATE	DESCRIPTION	CEP&S APPROVAL

SITE ADDRESS
1277 FEURA BUSH ROAD
FEURA BUSH, NY 12067

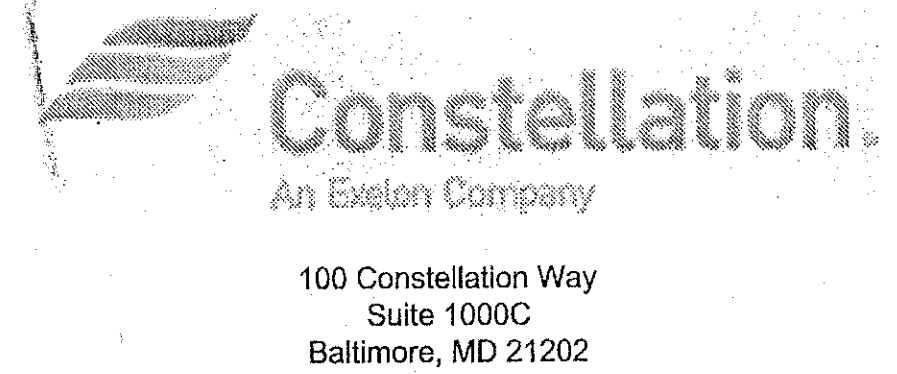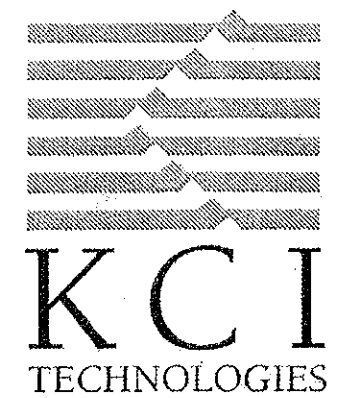

PROJECT TITLE:
**OWENS CORNING PV PROJECT
2.0MW (AC) SITE PLAN**

DRAWING TITLE:
SUPPLEMENTAL LANDSCAPING PLAN

PROJECT ADDRESS: 1277 FEURA BUSH RD, FEURA BUSH, NY 12067

**TOWN OF BETHLEHEM
PLANNING BOARD APPROVAL**

1 INCHES
Town of Bethlehem, NY
By direction of the Chairman
these plans are hereby Approved.
See first sheet for date & signature.

6-20-13

DATE

DESIGNED BY:	BCM	CEP&S PROJECT NO.:	112228
DRAWN BY:	MLT	DRAWING NO.:	LSCAPE
CHECKED BY:	BCM		
SCALE:	1" = 100'		
DATE:	04/30/2013		