

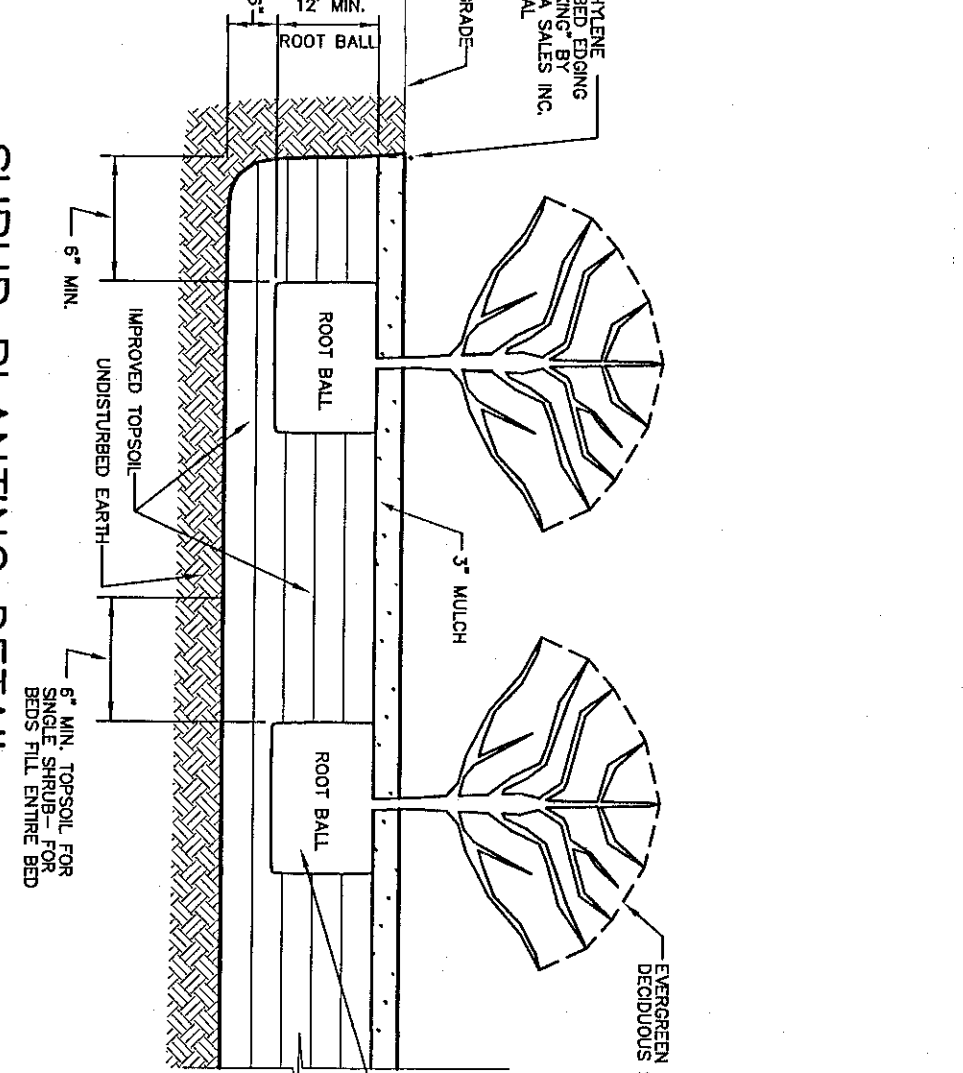
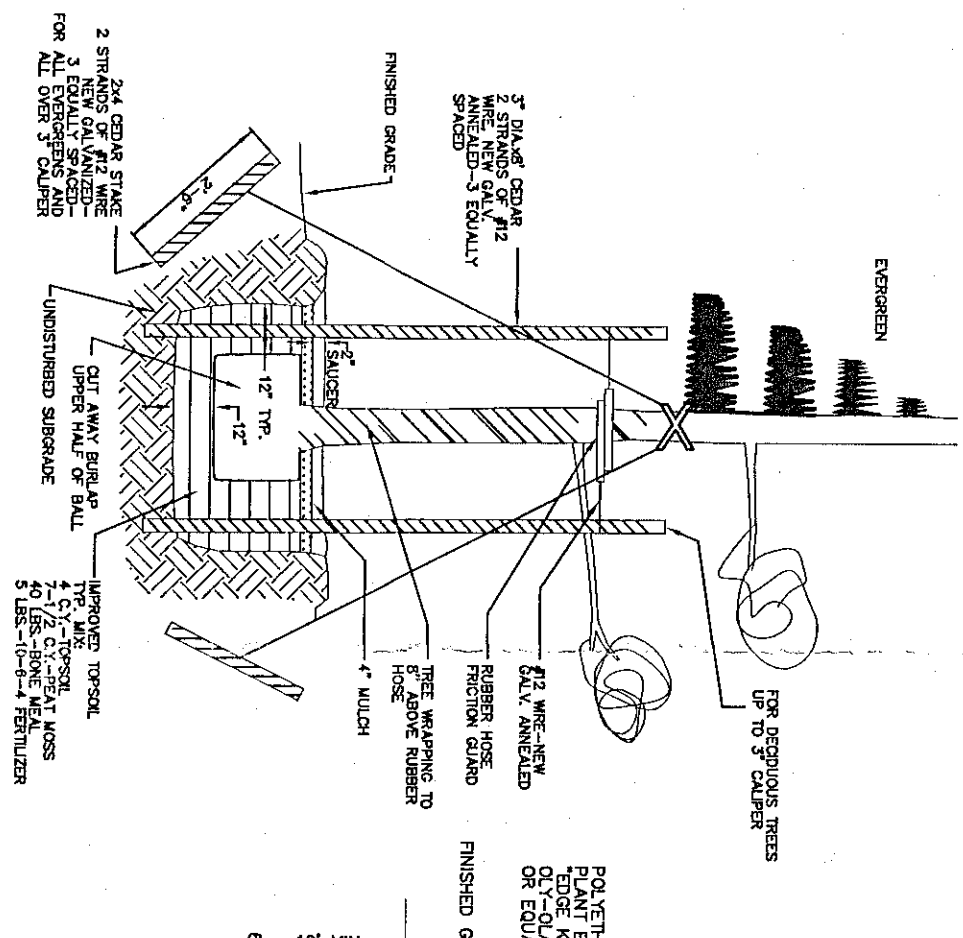
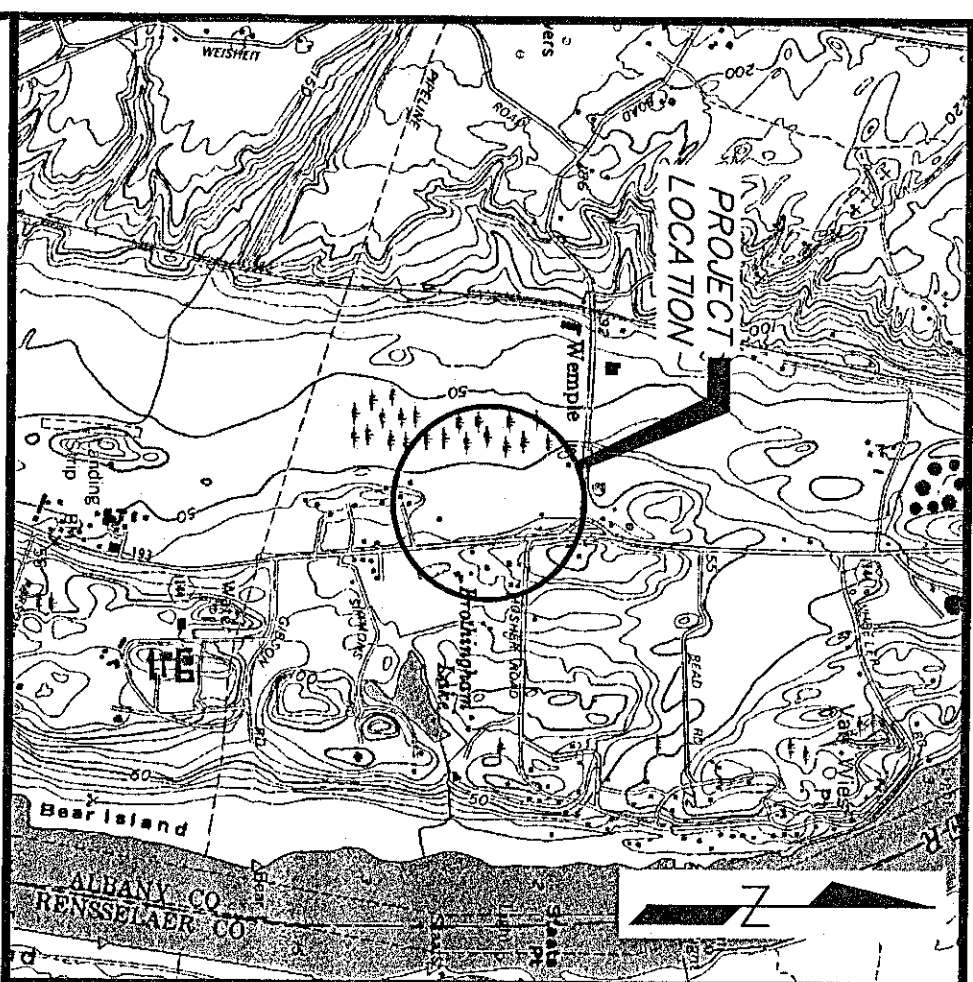


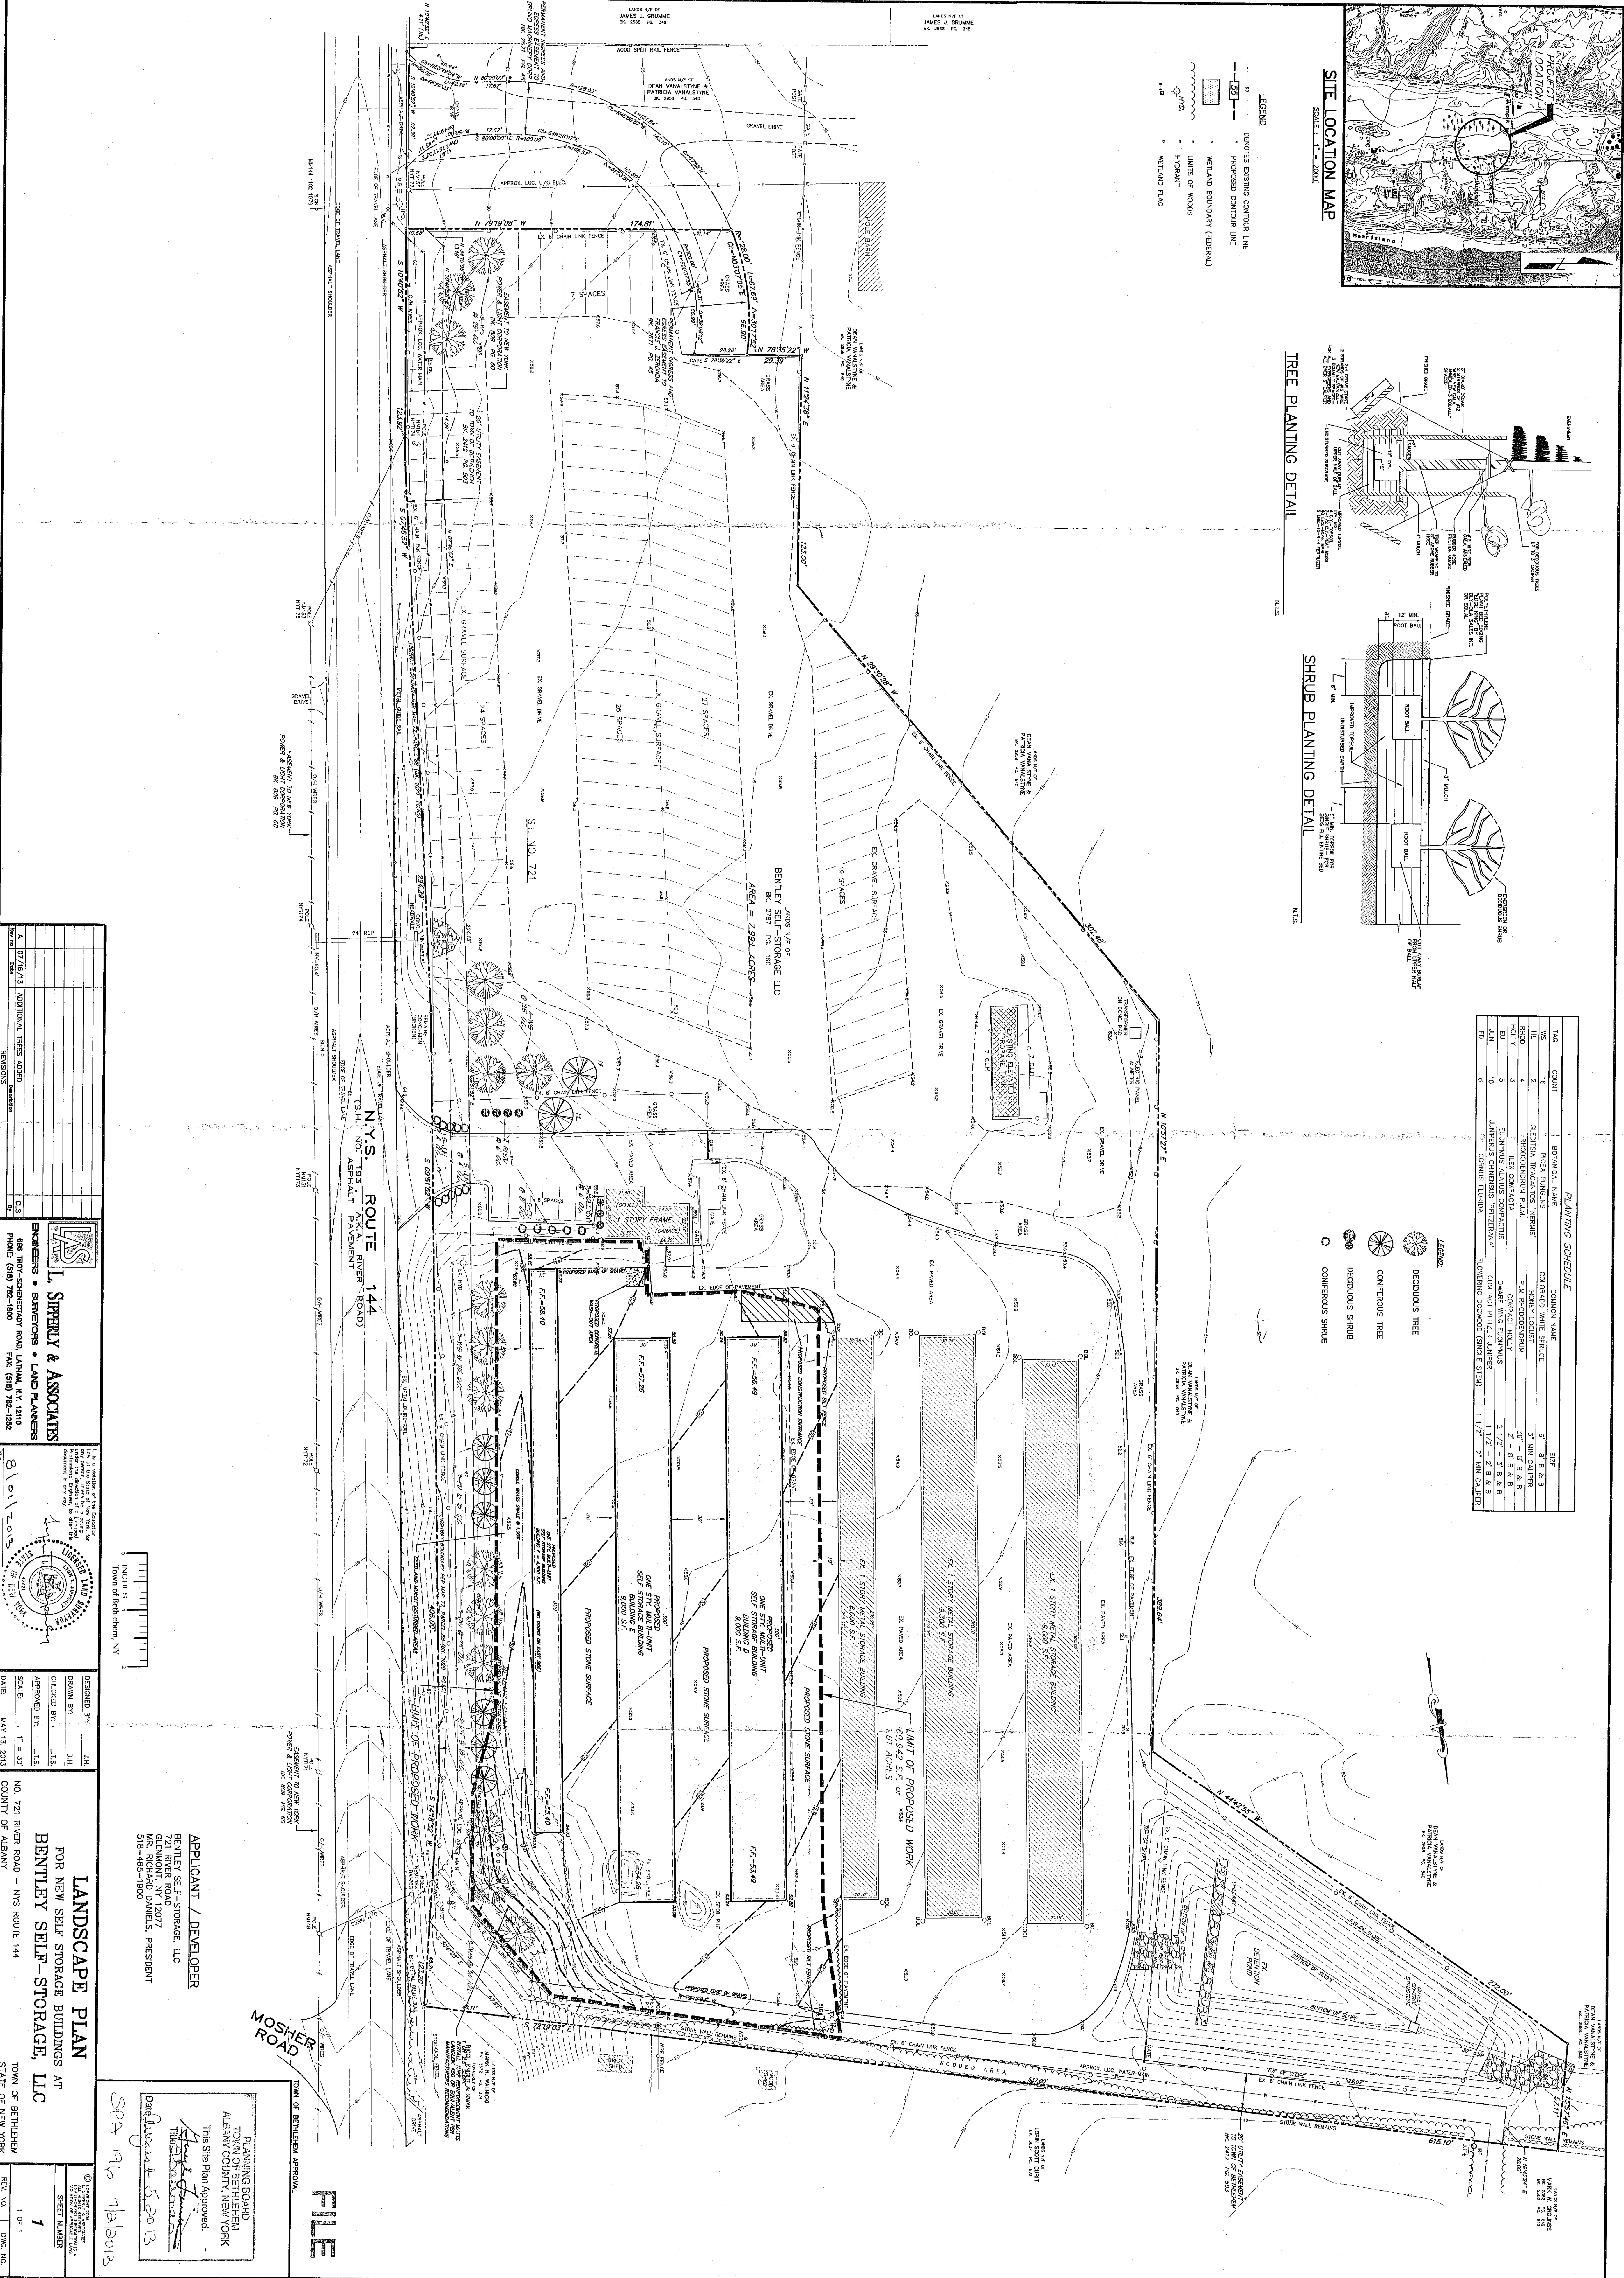

TAG	COUNT	BOTANICAL NAME	COMMON NAME	SIZE
WS	16	FICUS FUNDANS	COLORADO WHITE SPURGE	3' B & 9'
HL	2	GLEDITSIA TRIACANTHOS NINEBARK	HONEY LOCUST	3' MIN. CHLIPPER
RHO	4	RHOIS COCCINEUM FLAX.	P.A. RHODODENDRON	3g - 8' B & 9'
BEU	4	BEULANDIA FLORIBUNDA	COMPACT HOLLY	2' - 7' B & 8'
STW	4	STIMMATA LUTEA	STIMMATA LUTEA	2' - 7' B & 8'
JN	10	JUNIPERUS CHENSINENSIS PERETRAHAM	COMPACT PERETRAHAM JUNIPER	1 1/2' - 2 1/2' B & 8'
JN	10	JUNIPERUS CHENSINENSIS PERETRAHAM	FLOWERING DOGWOOD (SINCE STYL)	1 1/2' - 2 1/2' MIN. CHLIPPER

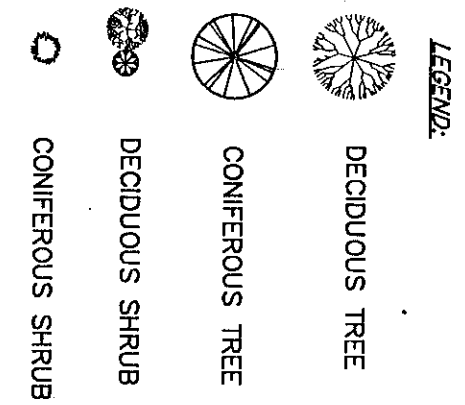

FILE

APPLICANT / DEVELOPER
NINTLEY SELF-STORAGE, LLC
NINTLEY ROAD
NINTLEY, NJ 07077
RICHARD DANIELS, PRESIDENT
9-465-1900

LANDSCAPE PLAN
FOR NEW SELF STORAGE BUILDINGS AT
NINTLEY SELF-STORAGE, LLC

ALBANY COUNTY, NEW YORK
This Site Plan Approved.
Steve G. [Signature]
Title: County Engineer
Date: August 5, 2013

SPA 196 7/16/2013

TOWN OF BETHEL
STATE OF NEW YORK
COUNTY OF ALBANY

ROAD - NYS ROUTE 144

③ SEAL OF THE ENGINEER STATE OF NEW YORK COUNTY OF ALBANY JULY 1, 2013	
SHEET NUMBER	
1 OF 1	1
REV. NO.	DWG. NO.

DESIGNED BY:	J.H.
DRAWN BY:	D.H.
CHECKED BY:	L.T.S.
APPROVED BY:	L.T.S.
SCALE:	1" = 30'
DATE:	MAY 13, 2013

NO. 721
COUNTRY

[illegible]

LAND
ENGINEERS • SURVEYORS • LAND PLANNERS
686 TROY-SCHENECTADY ROAD,
LATHAM, N.Y. 12110
PHONE: (518) 782-1800
FAX: (518) 782-1211

[illegible]