



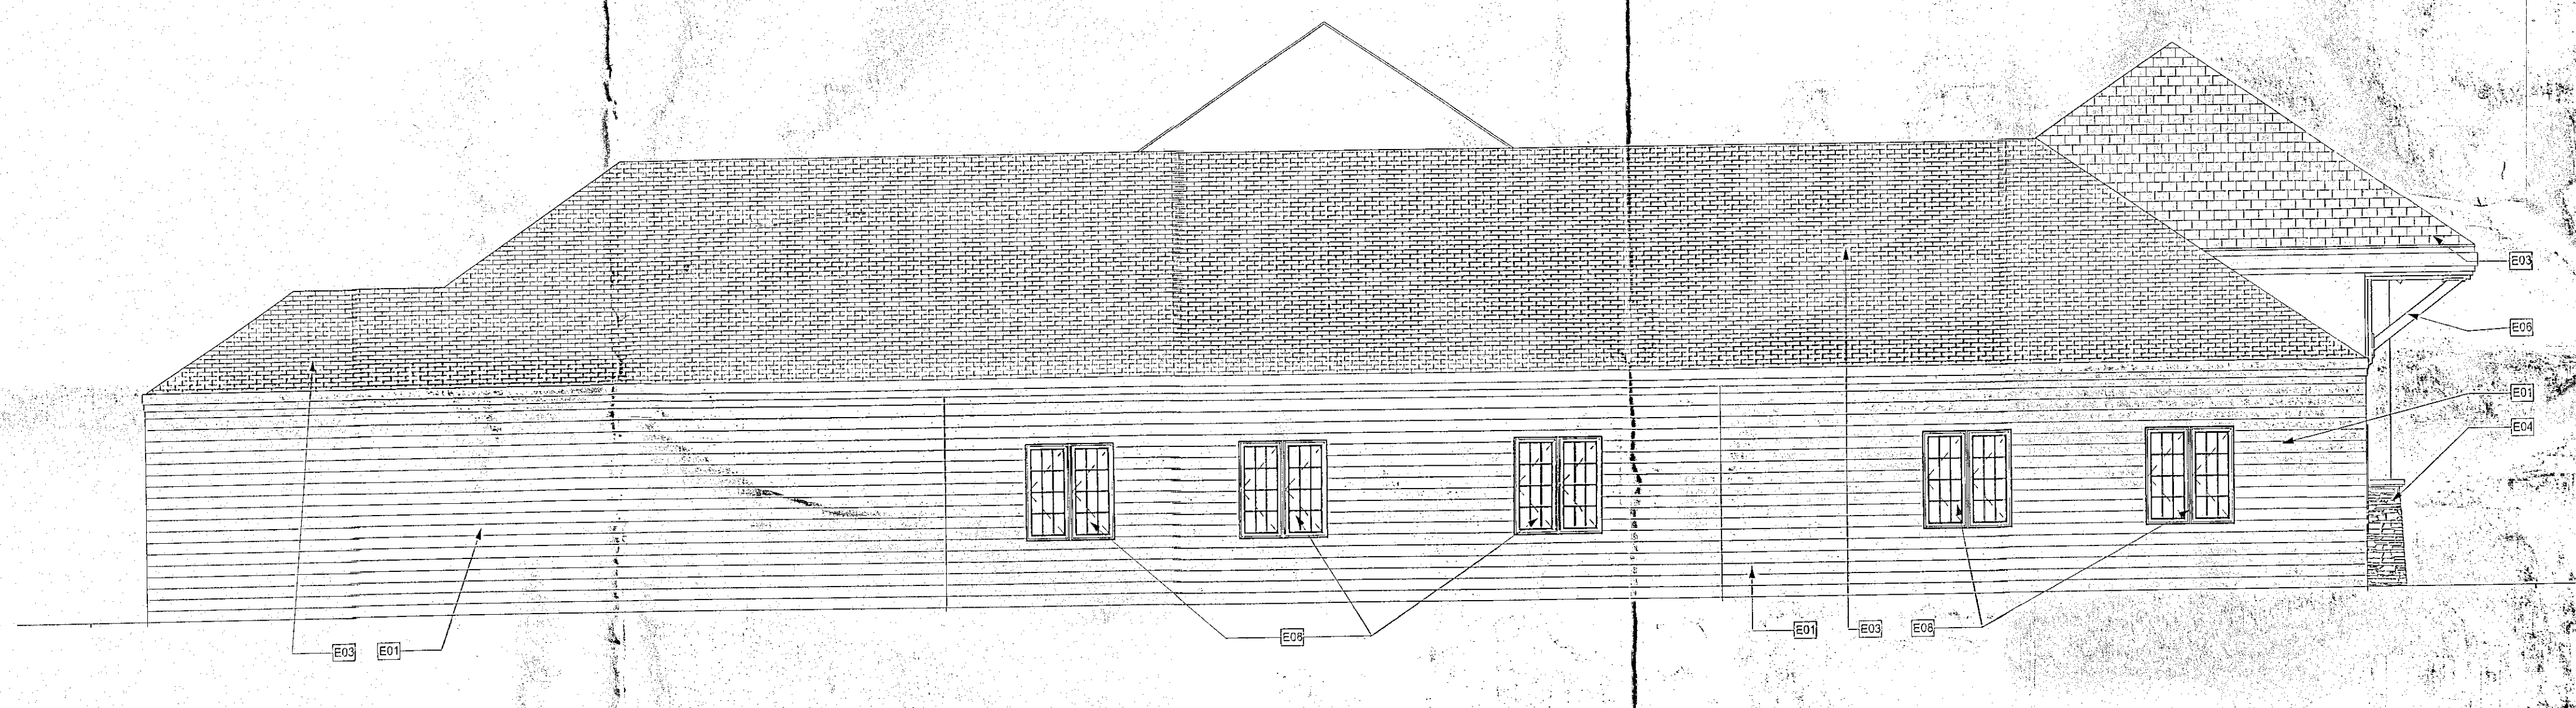

② Elevation 4 - a
1/4" = 1'-0"

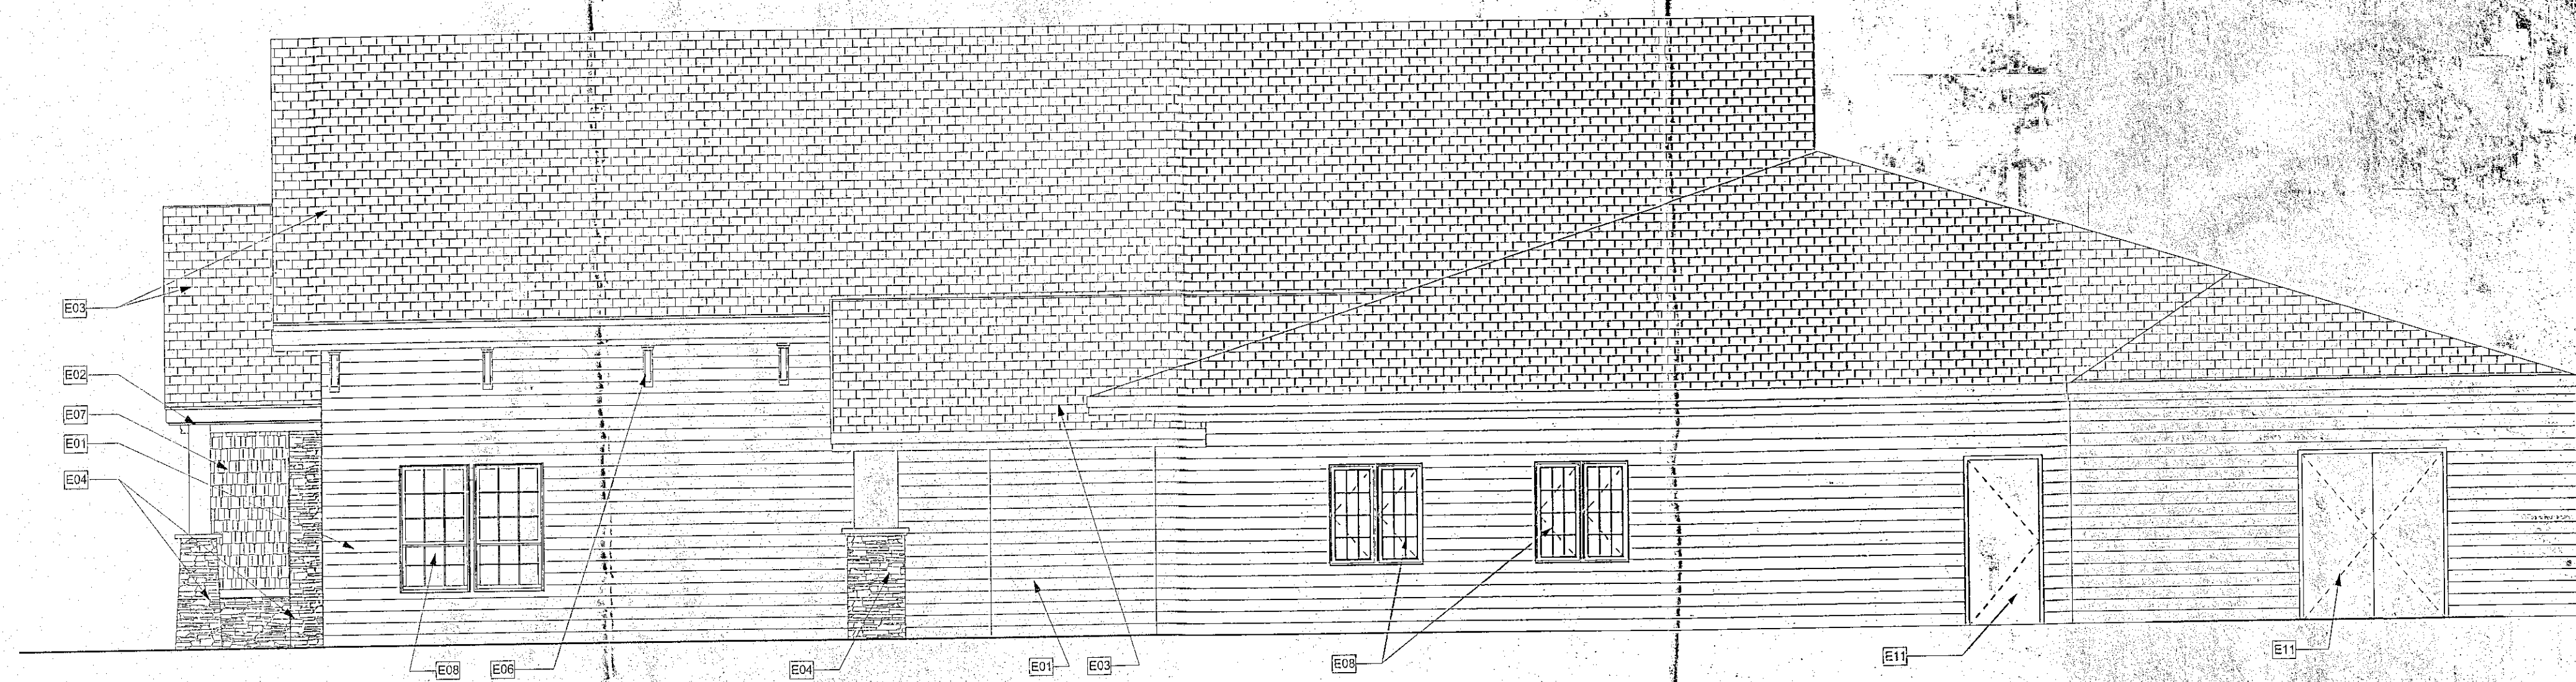


① Elevation 3 - a
1/4" = 1'-0"

TOWN OF BETHLEHEM, NEW YORK
PLANNING DEPT. ORIGINAL
- SCANNED -
0 1 2
INCHES

FILE

PLANNING BOARD
TOWN OF BETHLEHEM
ALBANY COUNTY, NEW YORK
By direction of the Chairman.
These drawings are hereby approved.
See sheet(s) A200
for date and signature.

ELEVATION NOTES	
LABEL	NOTE
E01	WOOD GRANT FIBER CEMENT LAP SIDING, INCLUDING ALL TRIM AND ACCESSORIES HARDIE PLANK OR EQUAL, FACTORY PAINTED WOODSTOCK BROWN
E02	DECORATIVE HEAVY TIMBER WOOD TRUSS STAINED, COLOR TO BE DARK MAHOAGANY
E03	CRYSTAL ARCHITECTURAL SHINGLES CERTAINTED INDEPENDANCE HEATHER BLEND
E04	WOOD ENCASED COLUMNS (12"X12") WITH TAPERED CULTURED STONE VENEER BASES AND STONE CAP, DARK MAHOAGANY STAINED WOOD, DUTCH QUALITY STONE CULTURED STONE VENEER, PENNSYLVANIA WEATHERED LDGE STONE AND GRANITE CAP
E05	ALUMINUM CLAD WOOD COMMERCIAL ENTRY DOORS WITH SIDE LIGHT WINDOWS, PROVIDE ADA THRESHOLD COMMERCIAL GRADE HARDWARE AND GRILLES AS INDICATED, PELLA COMMERCIAL OR EQUAL COLOR DEEP OLIVE
E06	DECORATIVE HEAVY TIMBER WOOD BRACKETS STAINED COLOR DARK MAHOAGANY
E07	FIBER CEMENT SHINGLE SIDING, INCLUDING ALL TRIM AND ACCESSORIES, HARDIE SHINGLE OR EQUAL, FACTORY PAINTED COLOR TIMBER BARK
E08	ALUMINUM CLAD WOOD COMMERCIAL WINDOWS, WITH GRILLES AS INDICATED, PELLA COMMERCIAL OR EQUAL COLOR DEEP OLIVE
E09	CULTURED STONE VENEER, DUTCH QUALITY STONE CULTURED STONE VENEER, PENNSYLVANIA WEATHERED LDGE STONE AND GRANITE CAP
E10	DECORATIVE HEAVY TIMBER WOOD TRELLIS STAINED COLOR DARK MAHOAGANY
E11	INSULATED STEEL DOOR PAINTED TO MATCH OLIVE GREEN WINDOWS

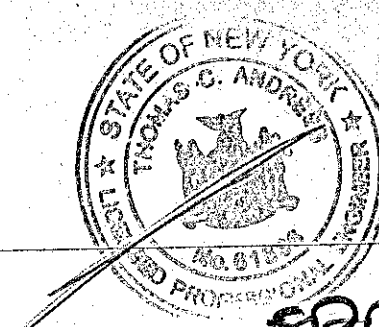

The Stram Center for Integrative Medicine
90 Adams Place Delmar NY

EXTERIOR ELEVATIONS

DESIGNED	DRAWN	CHECKED	APPROVED	DATE
DESCRIPTION	DATE	DESCRIPTION	DATE	DESCRIPTION

A201

89A 203 A1 05/06/2014