

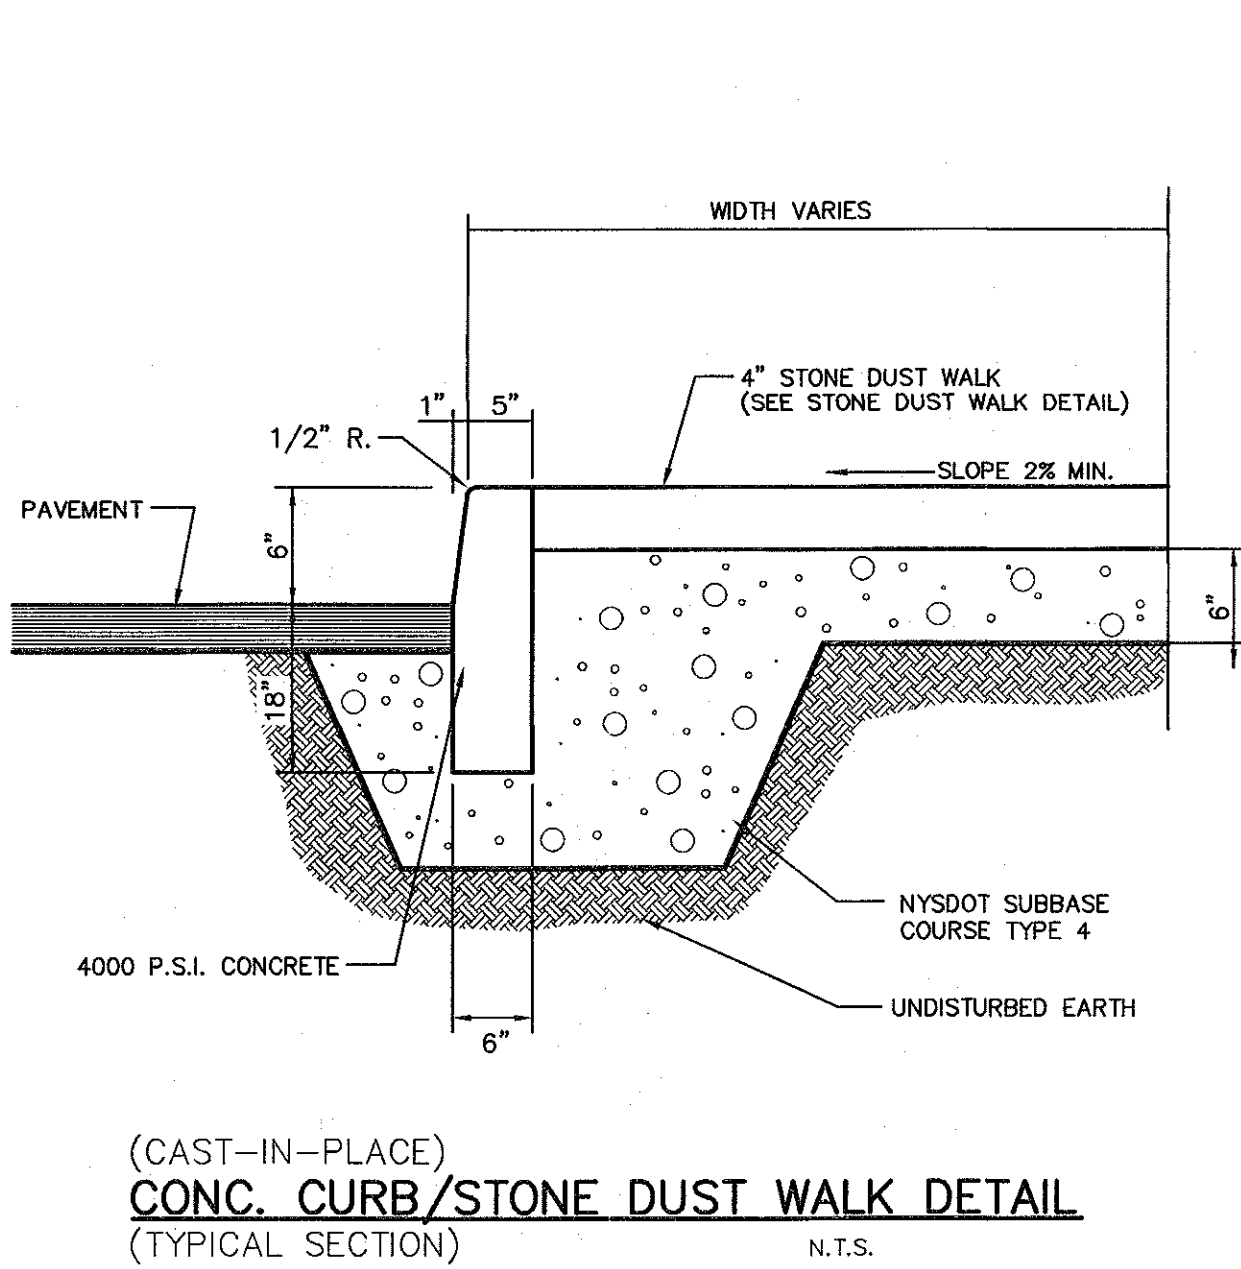
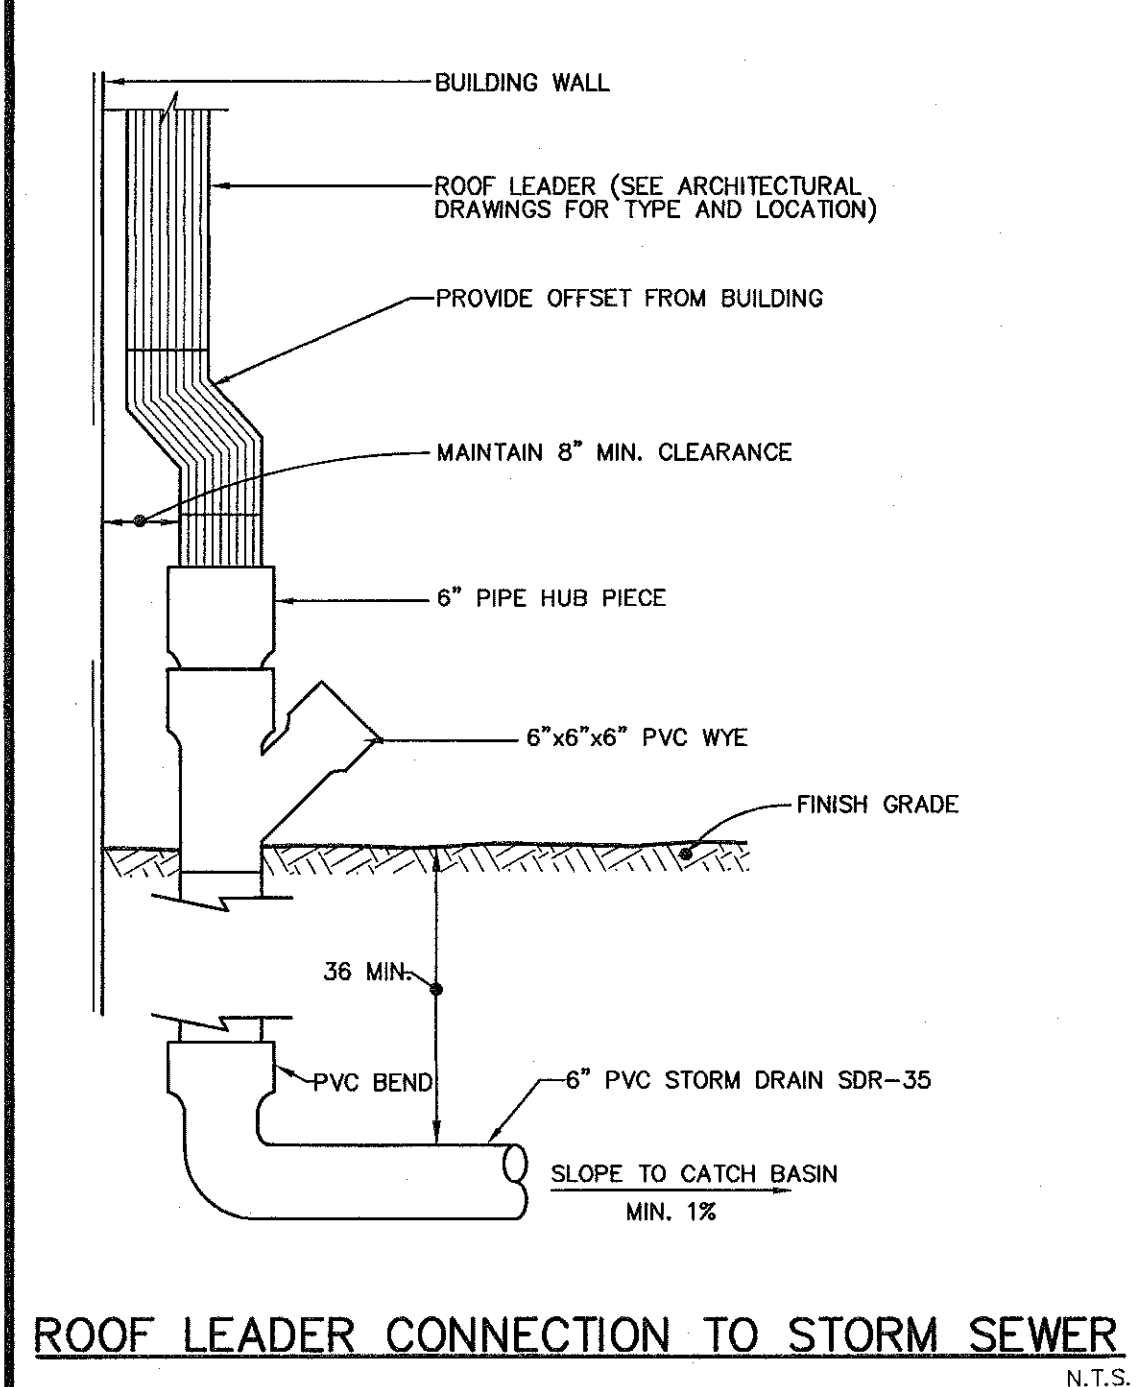










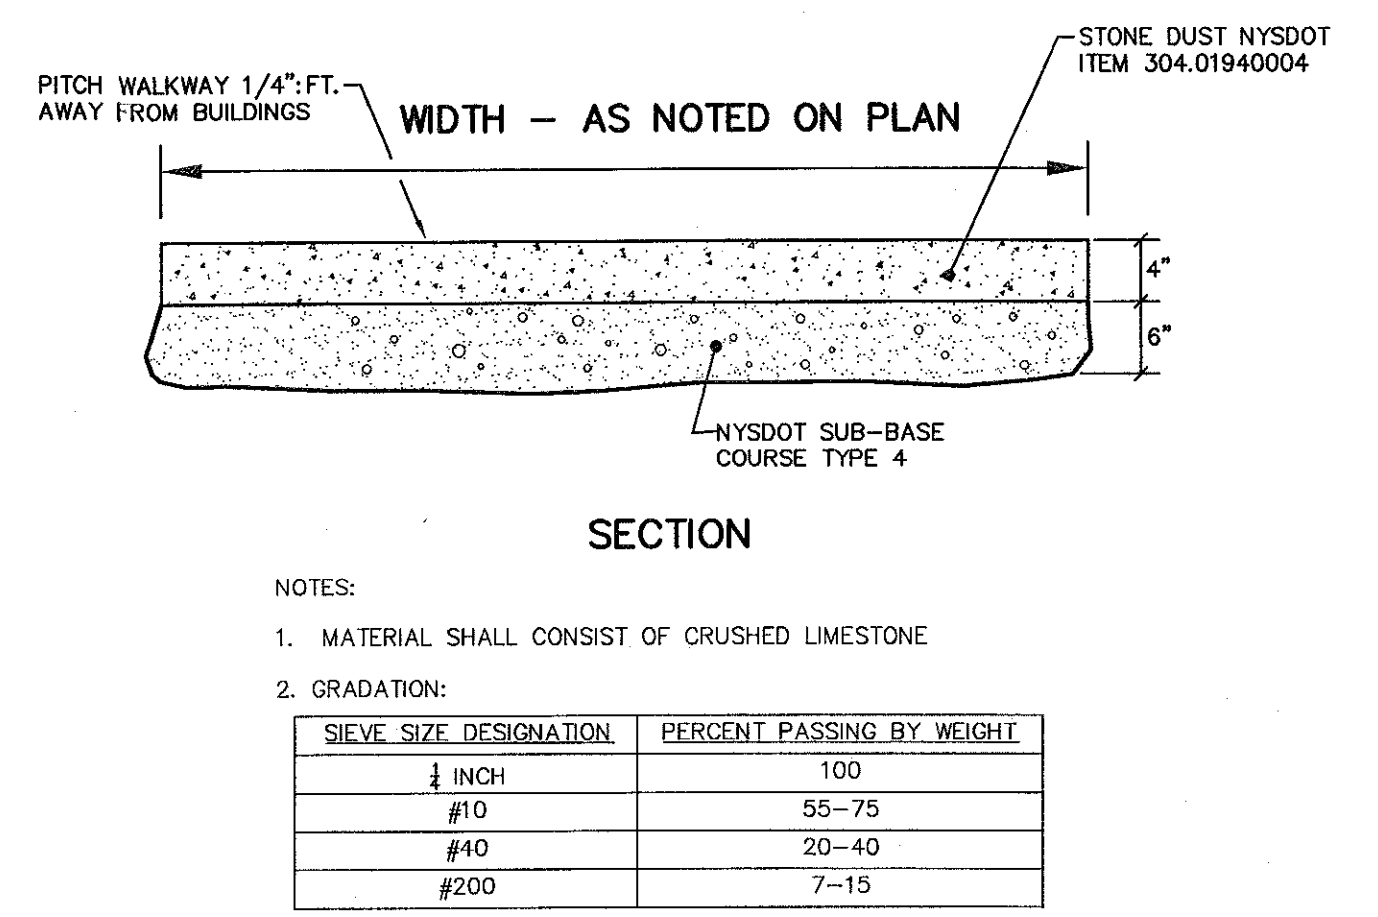


NOTE:
1. SUBBASE TO BE COMPACTED MINIMUM OF 95 % DENSITY ASTM D 1557.
2. ASPHALT PAVEMENT TOP INSTALLATION SHALL INCLUDE THE PROPER PREPARATION OF THE ASPHALT BINDER SURFACE, INCLUDING POWER SWEEPING AND APPLICATION OF AN ASPHALT TACK COAT, IF ASPHALT TOP IS NOT CONSTRUCTED AT THE SAME TIME THAT THE ASPHALT BINDER IS INSTALLED.

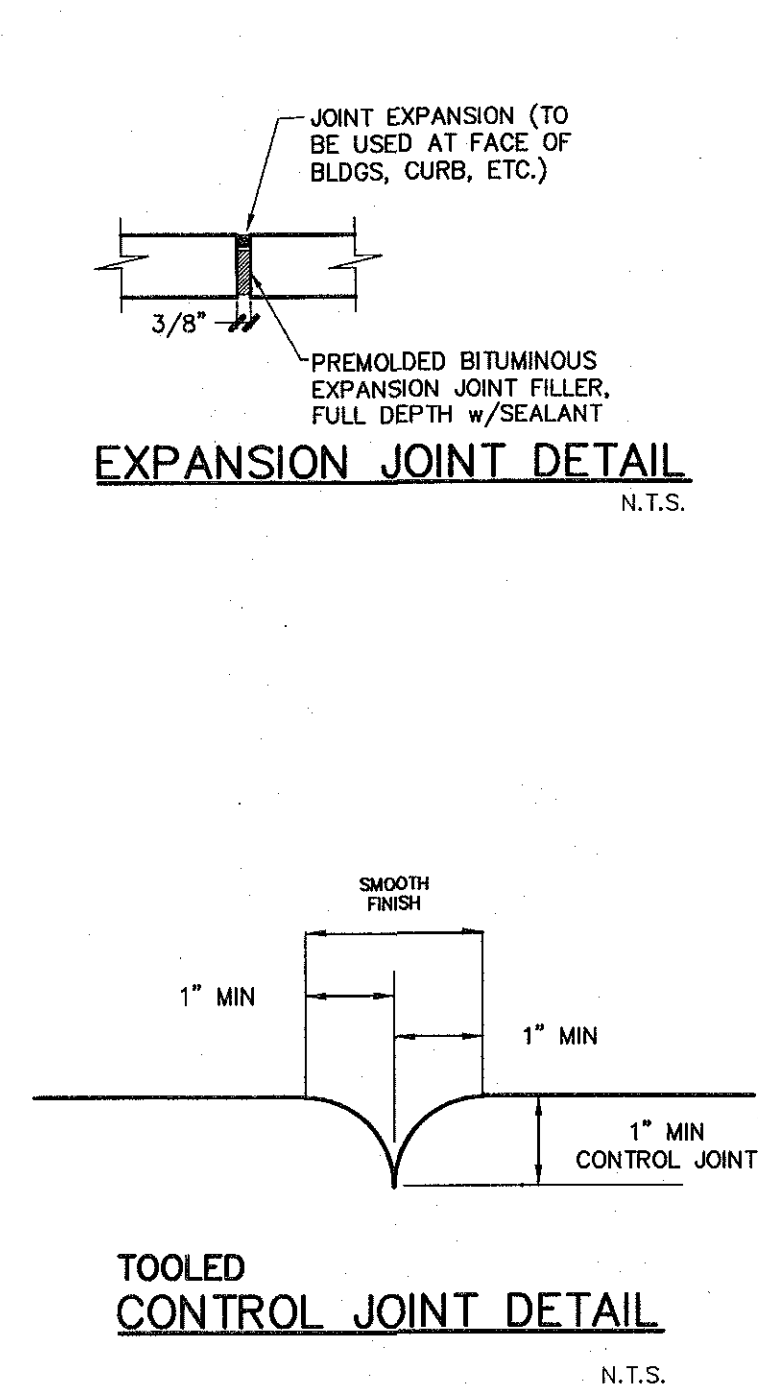

NOTES:
1. MATERIAL SHALL CONSIST OF CRUSHED LIMESTONE
2. GRADATION:

SIEVE SIZE DESIGNATION	PERCENT PASSING BY WEIGHT
1/2 INCH	100
#10	55-75
#40	20-40
#200	7-15

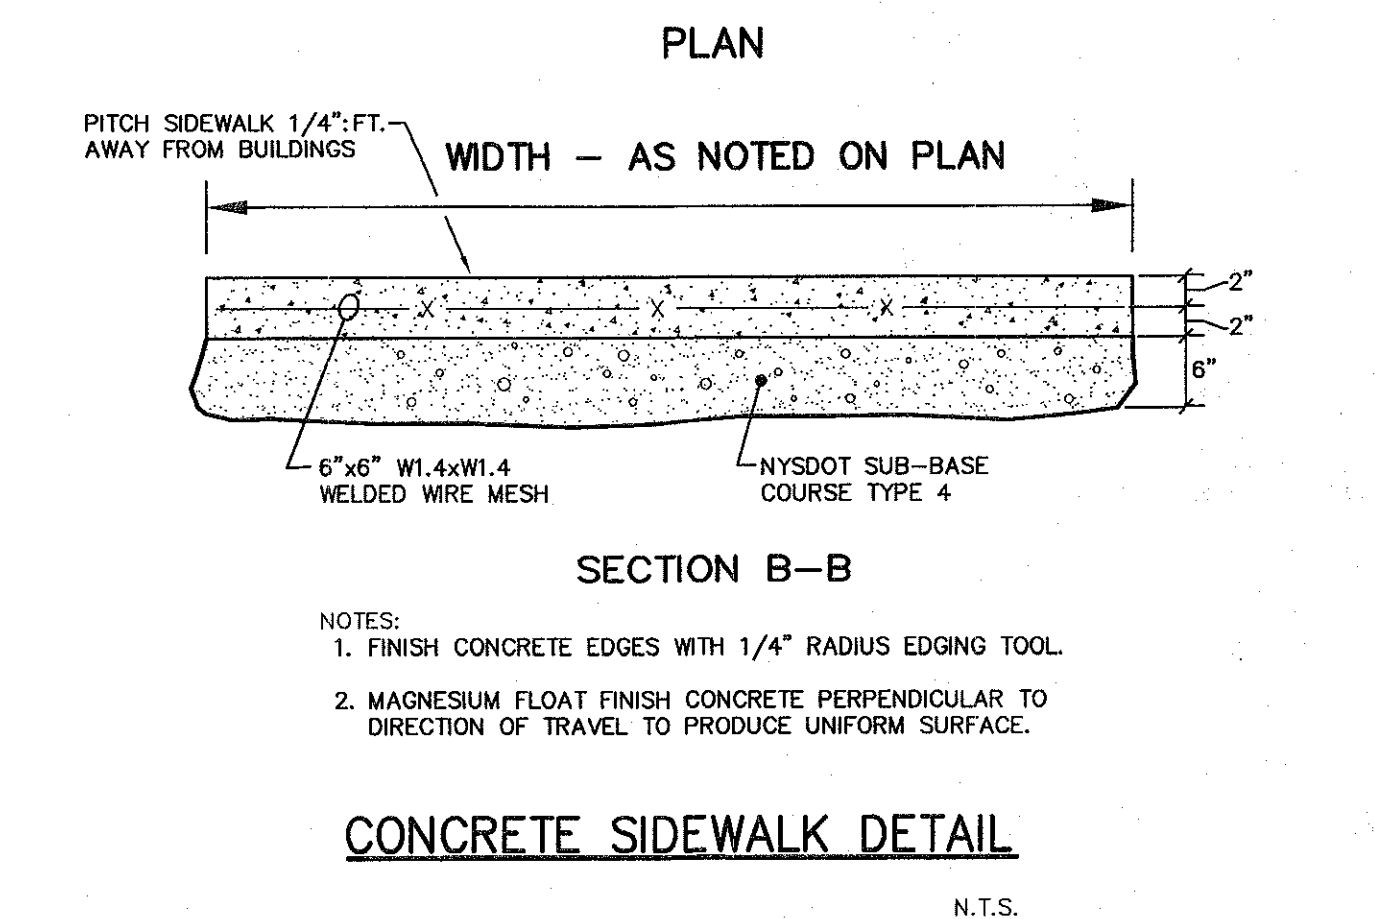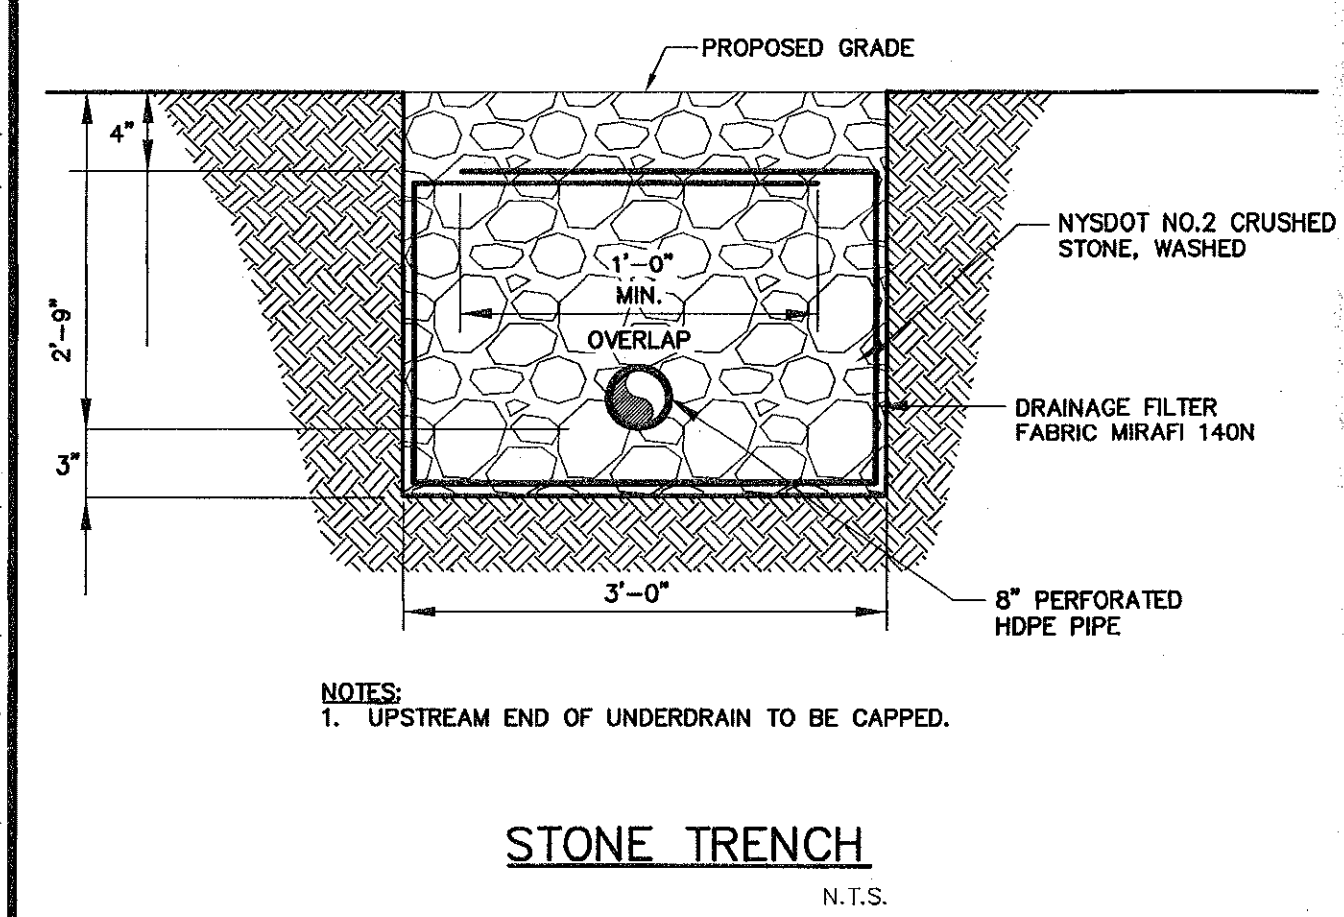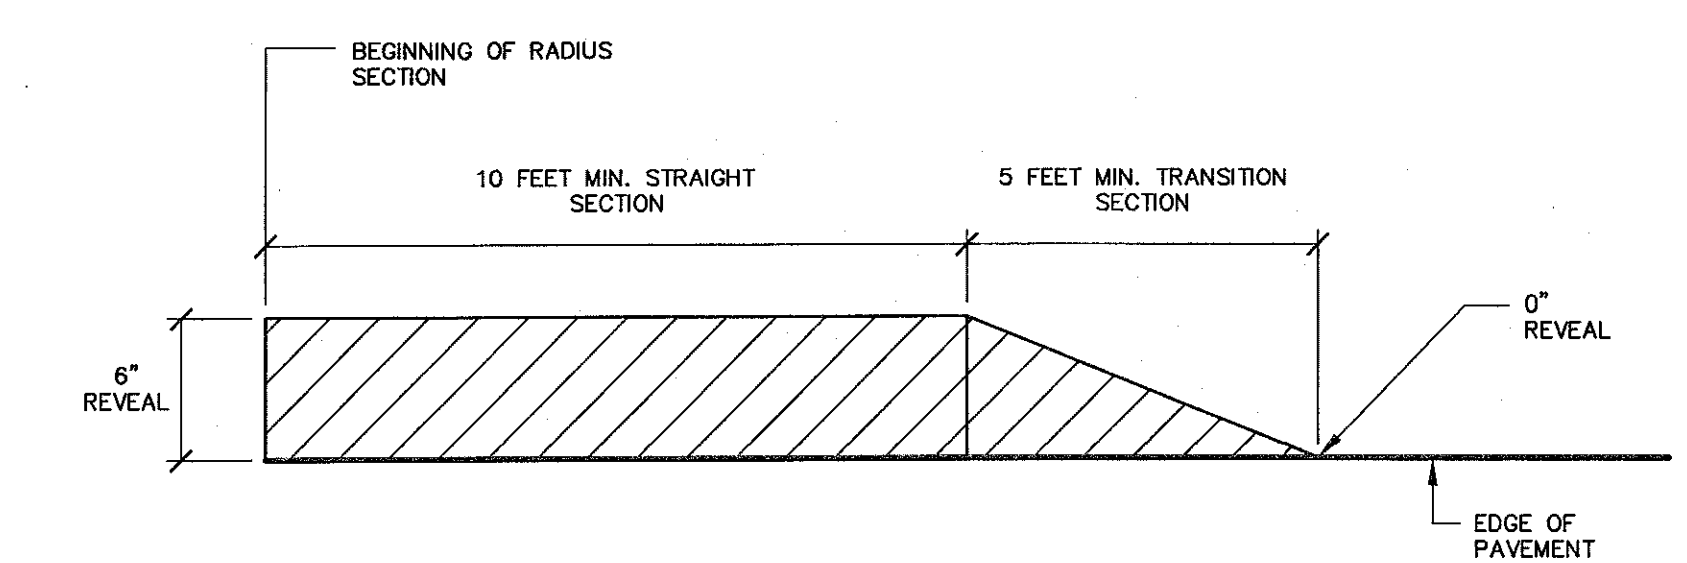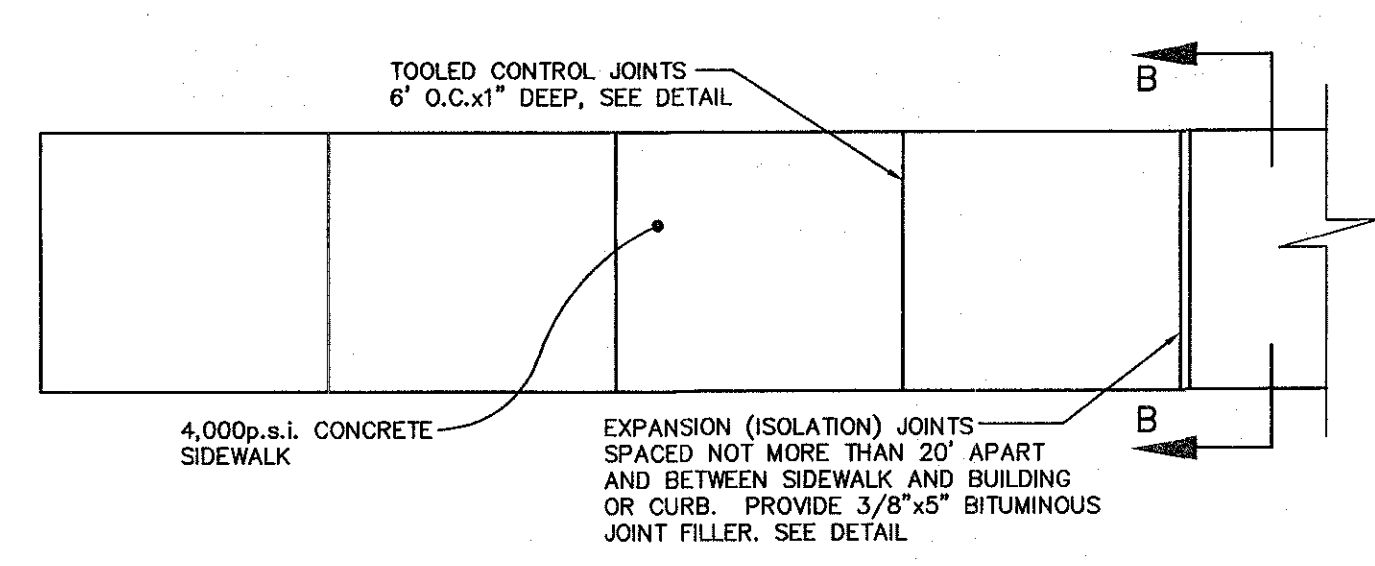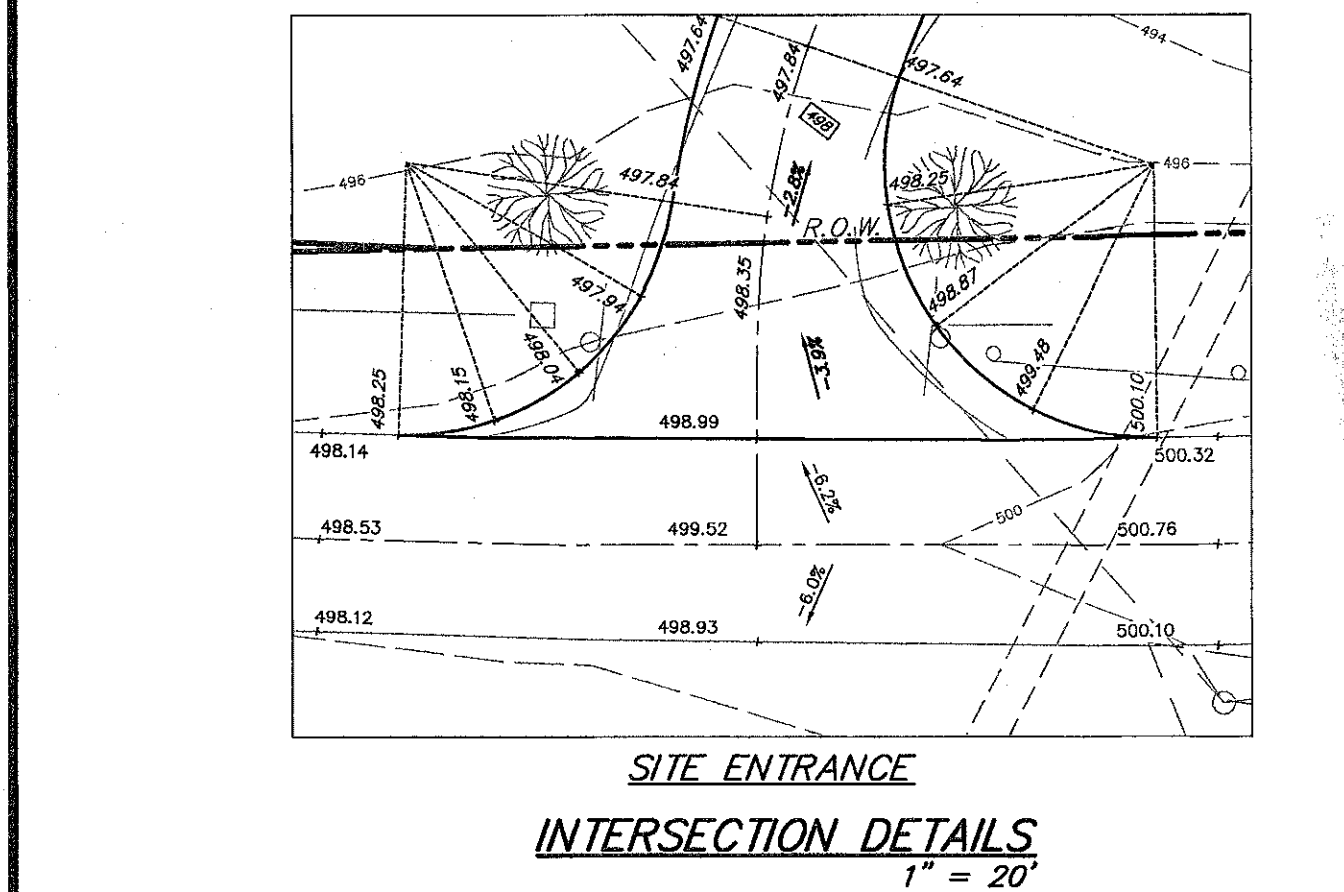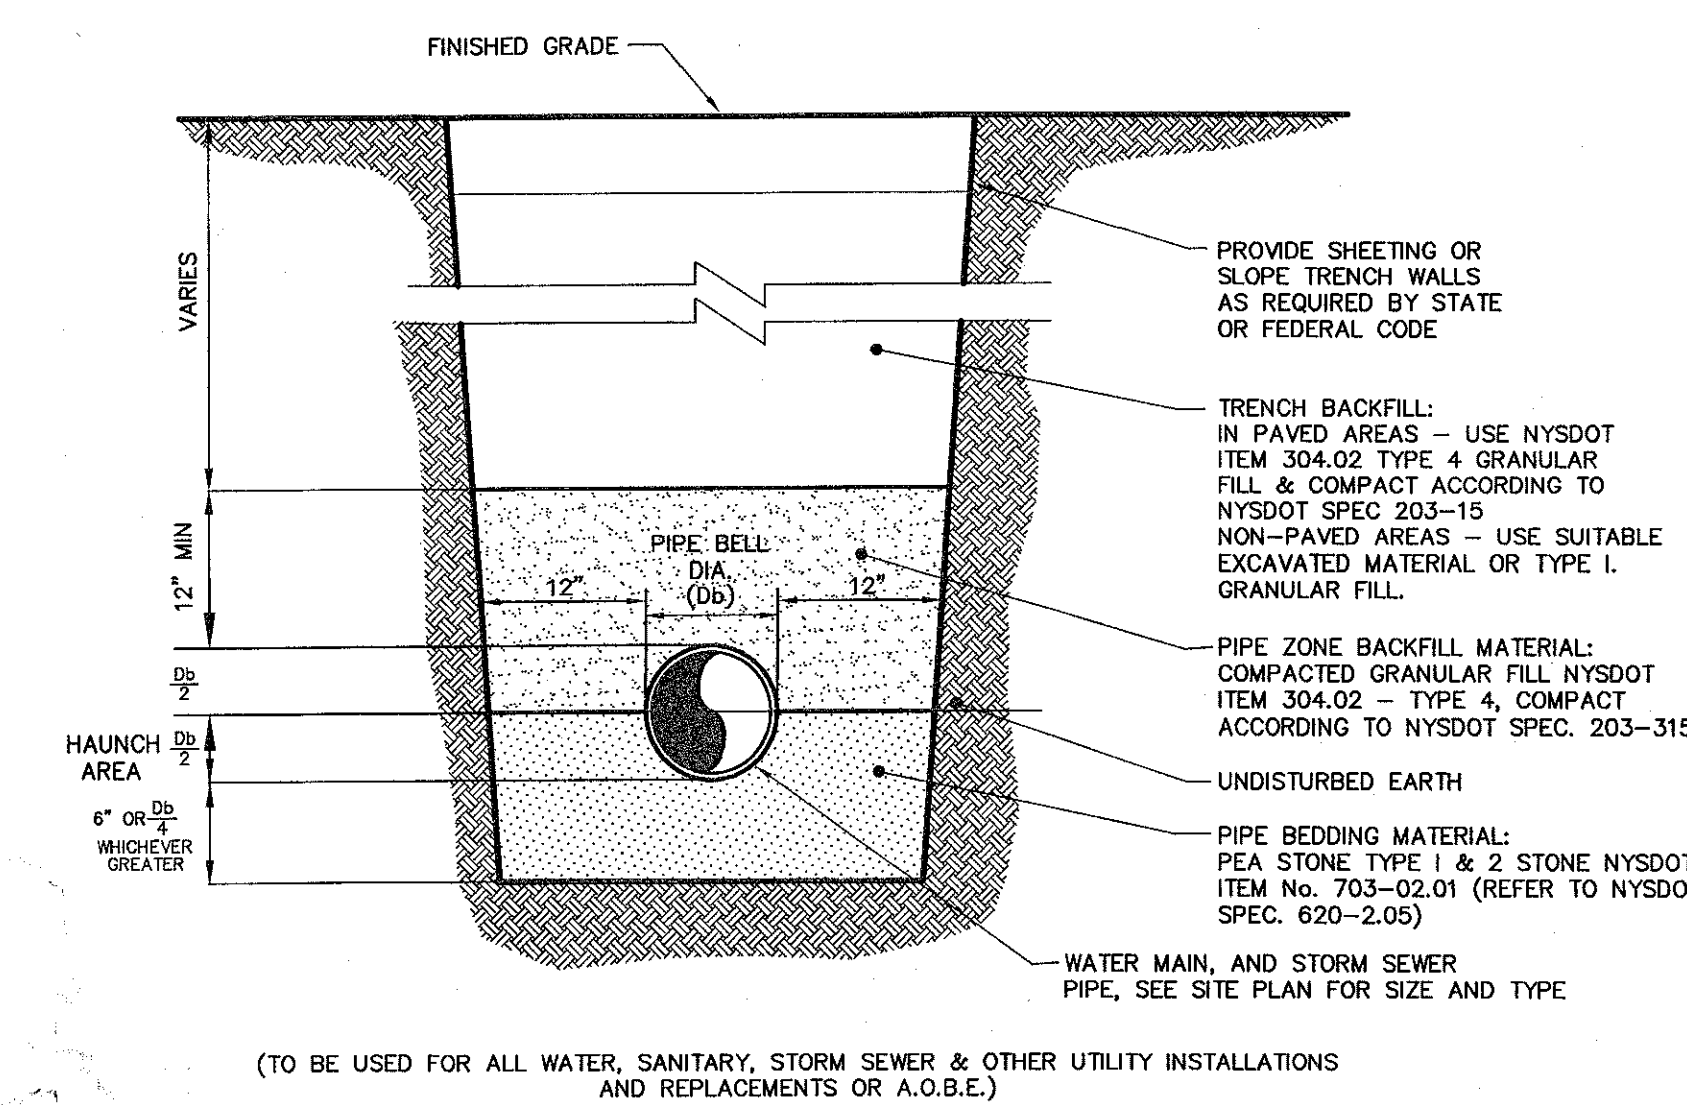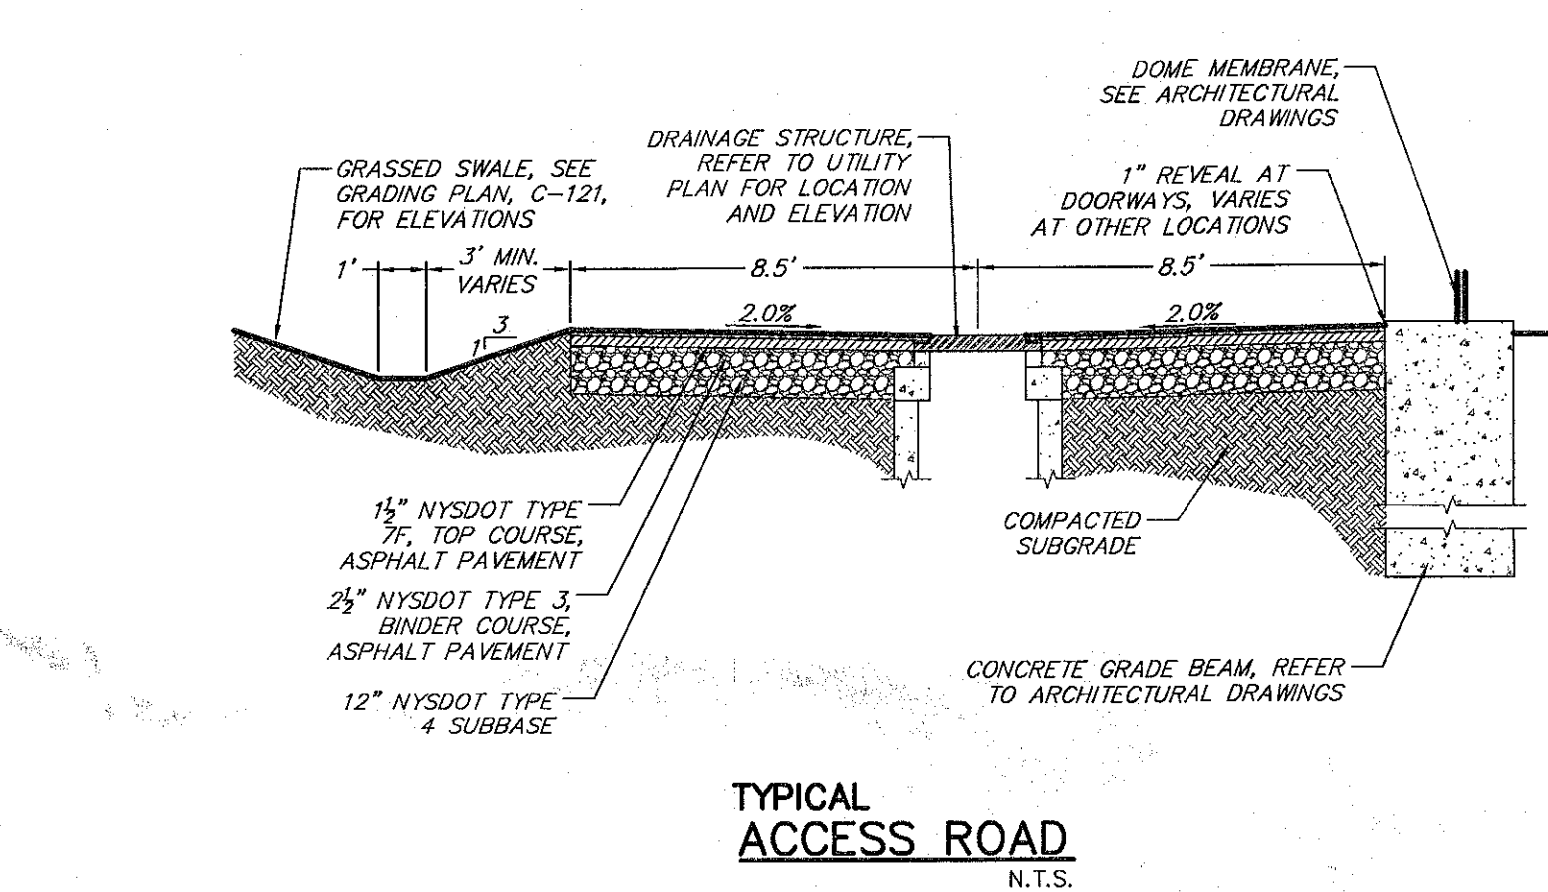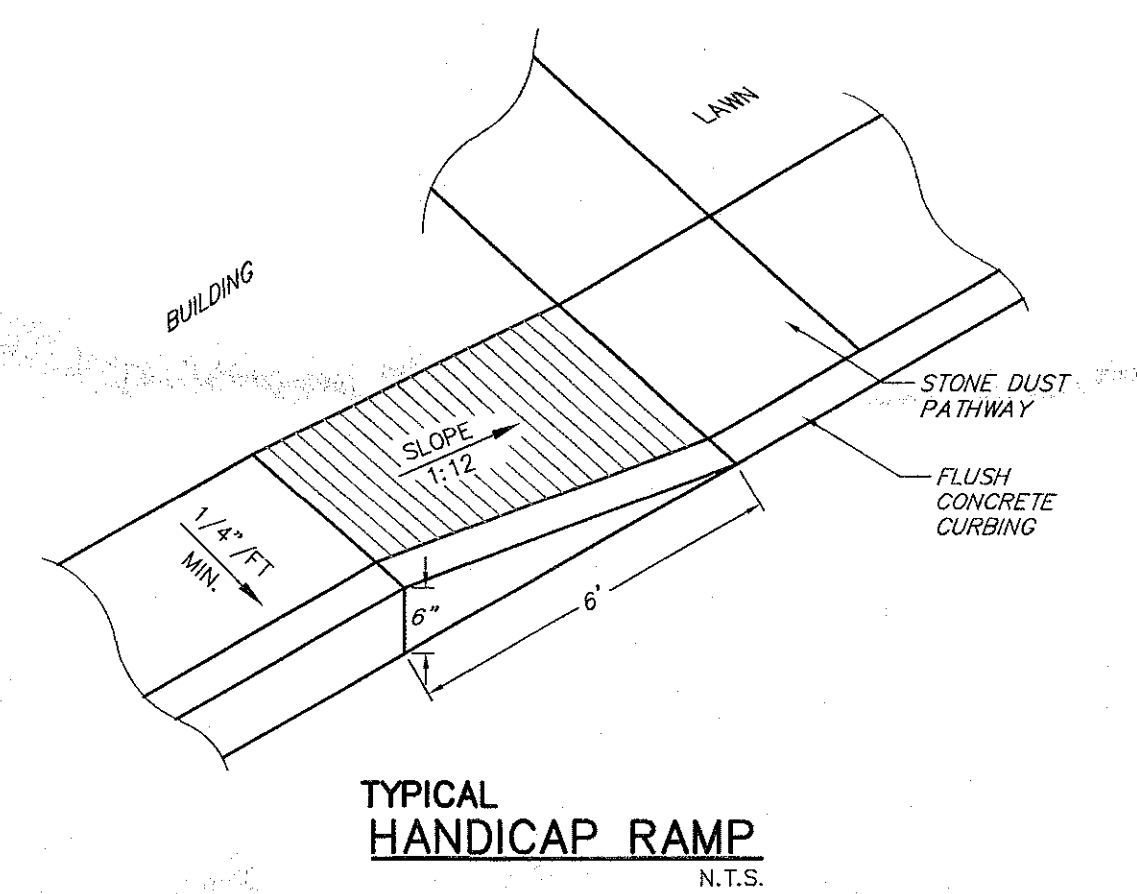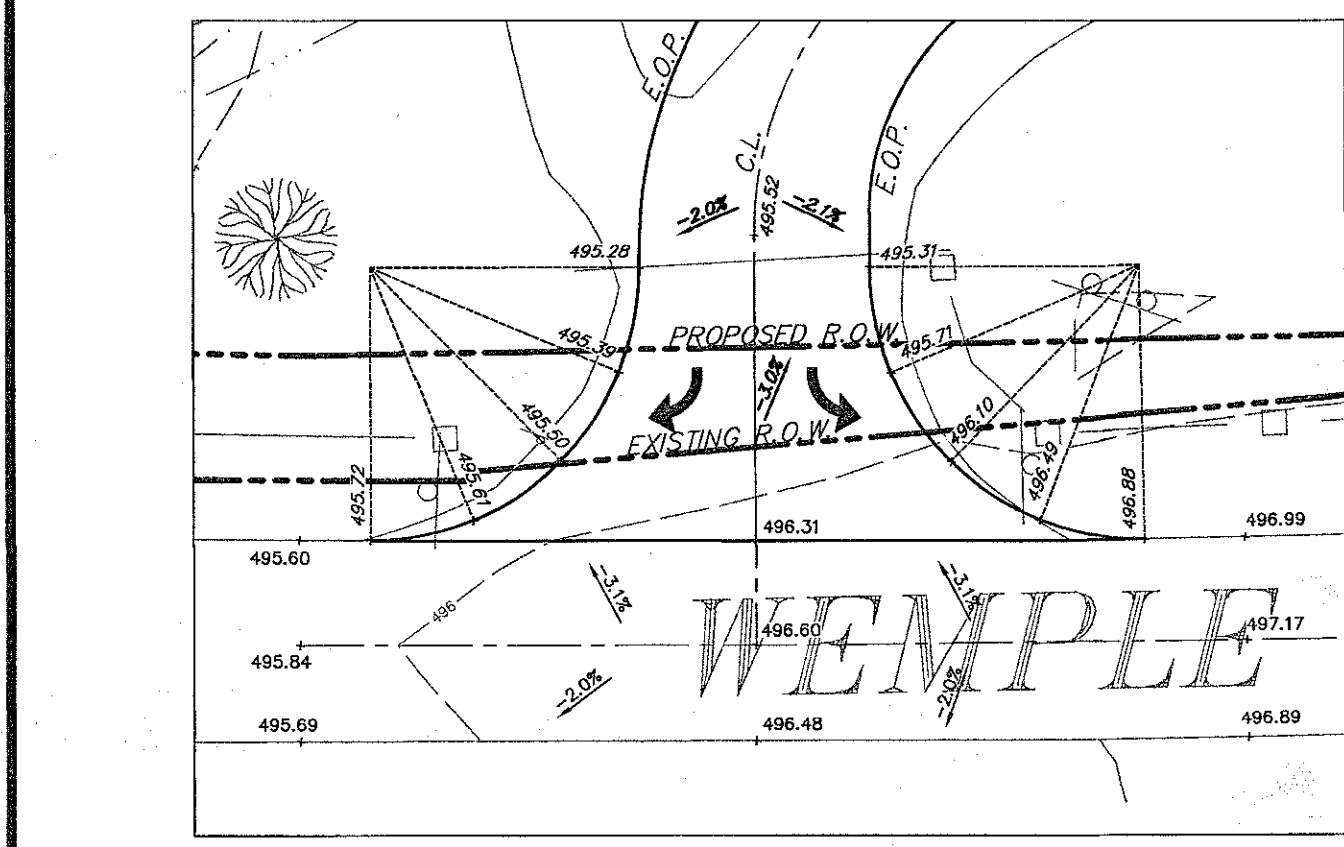

Town of Bethlehem, NY

PLANNING BOARD
TOWN OF BETHEHEM
ALBANY COUNTY, NEW YORK
By direction of the Chairman,
These drawings are hereby approved.
See sheet(s) C-101
for date and signature.


ALBANY COUNTY DEPARTMENT OF HEALTH
DIVISION OF ENVIRONMENTAL HEALTH SERVICES
By direction of the Commissioner of Health, these
plans are hereby approved. See sheet for
date and signature.

TOWN OF BETHEHEM

ALBANY COUNTY DEPARTMENT OF HEALTH

Rev. no.	Date	Description	By
E	08-18-14	ISSUED FOR CONSTRUCTION	AJV
D	04-18-14	RESPONSE TO COMMENTS	AJV
C	03-11-14	RESPONSE TO COMMENTS-FINAL APPROVAL	AJV
B	01-10-14	ISSUE FOR DOH APPROVAL	AJV
A	01-07-14	ISSUED FOR SITE PLAN REVIEW	AJV

L. SIPPY & ASSOCIATES
ENGINEERS • SURVEYORS • LAND PLANNERS
696 TROY-SCHENECTADY ROAD, LATHAM, N.Y. 12110
PHONE: (518) 782-1800 FAX: (518) 782-1252

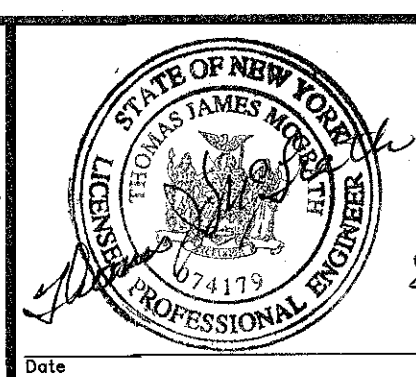

UNAUTHORIZED ALTERATION OR
ADDITION TO THIS DOCUMENT IS
A VIOLATION OF SECTION 7209,
SUB-DIVISION 4, OF THE NEW
YORK STATE EDUCATION LAW.

DESIGNED BY: AV
DRAWN BY: AV
CHECKED BY: TM
APPROVED BY: LS
SCALE: AS NOTED
DATE: 01-10-2014

AFRIM'S SPORTS DOME
AT BETHEHEM SOCCER CLUB
DETAILS (2)
450 WEMPLE ROAD
ALBANY COUNTY
TOWN OF BETHEHEM
STATE OF NEW YORK

SHEET NUMBER	
C-502	
11 OF 13	
REV. NO.	DWG. NO.
E	E-14004

P:\13003\CAD\SHETS\13003 C501.DWG 8/18/2014 11:17:49 AM