

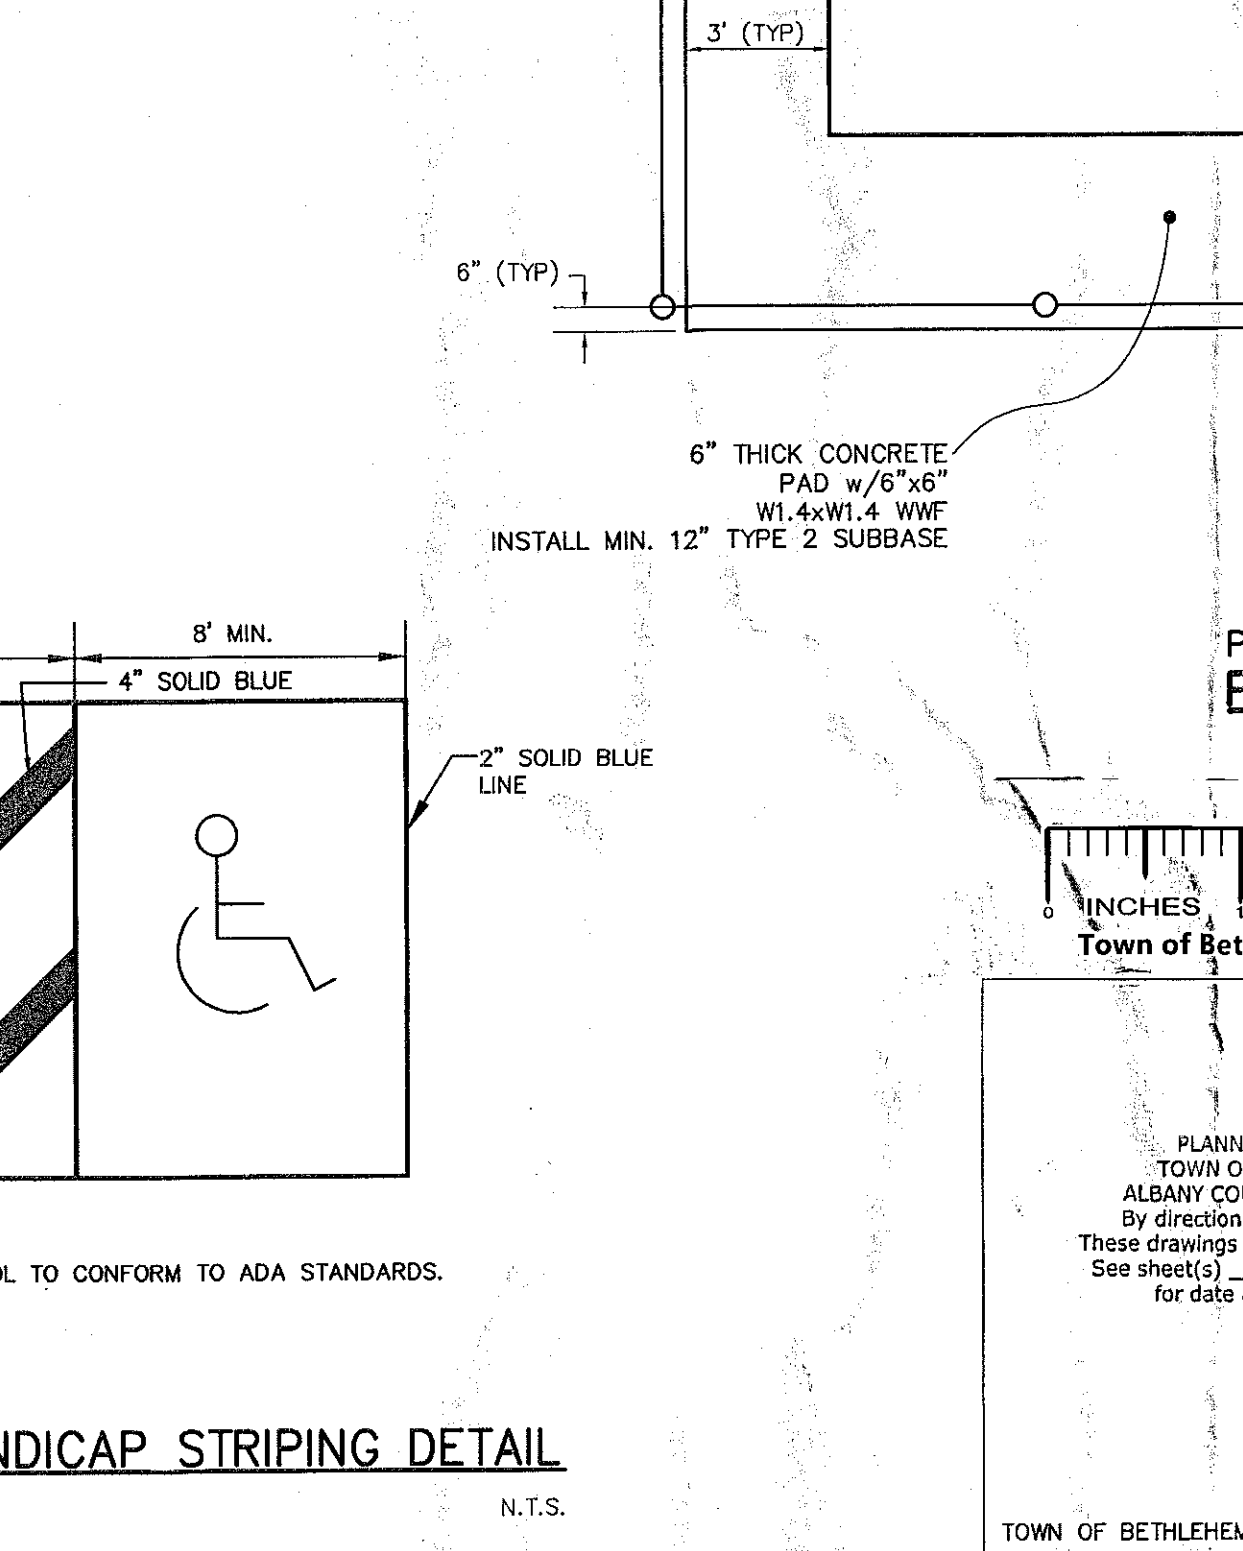
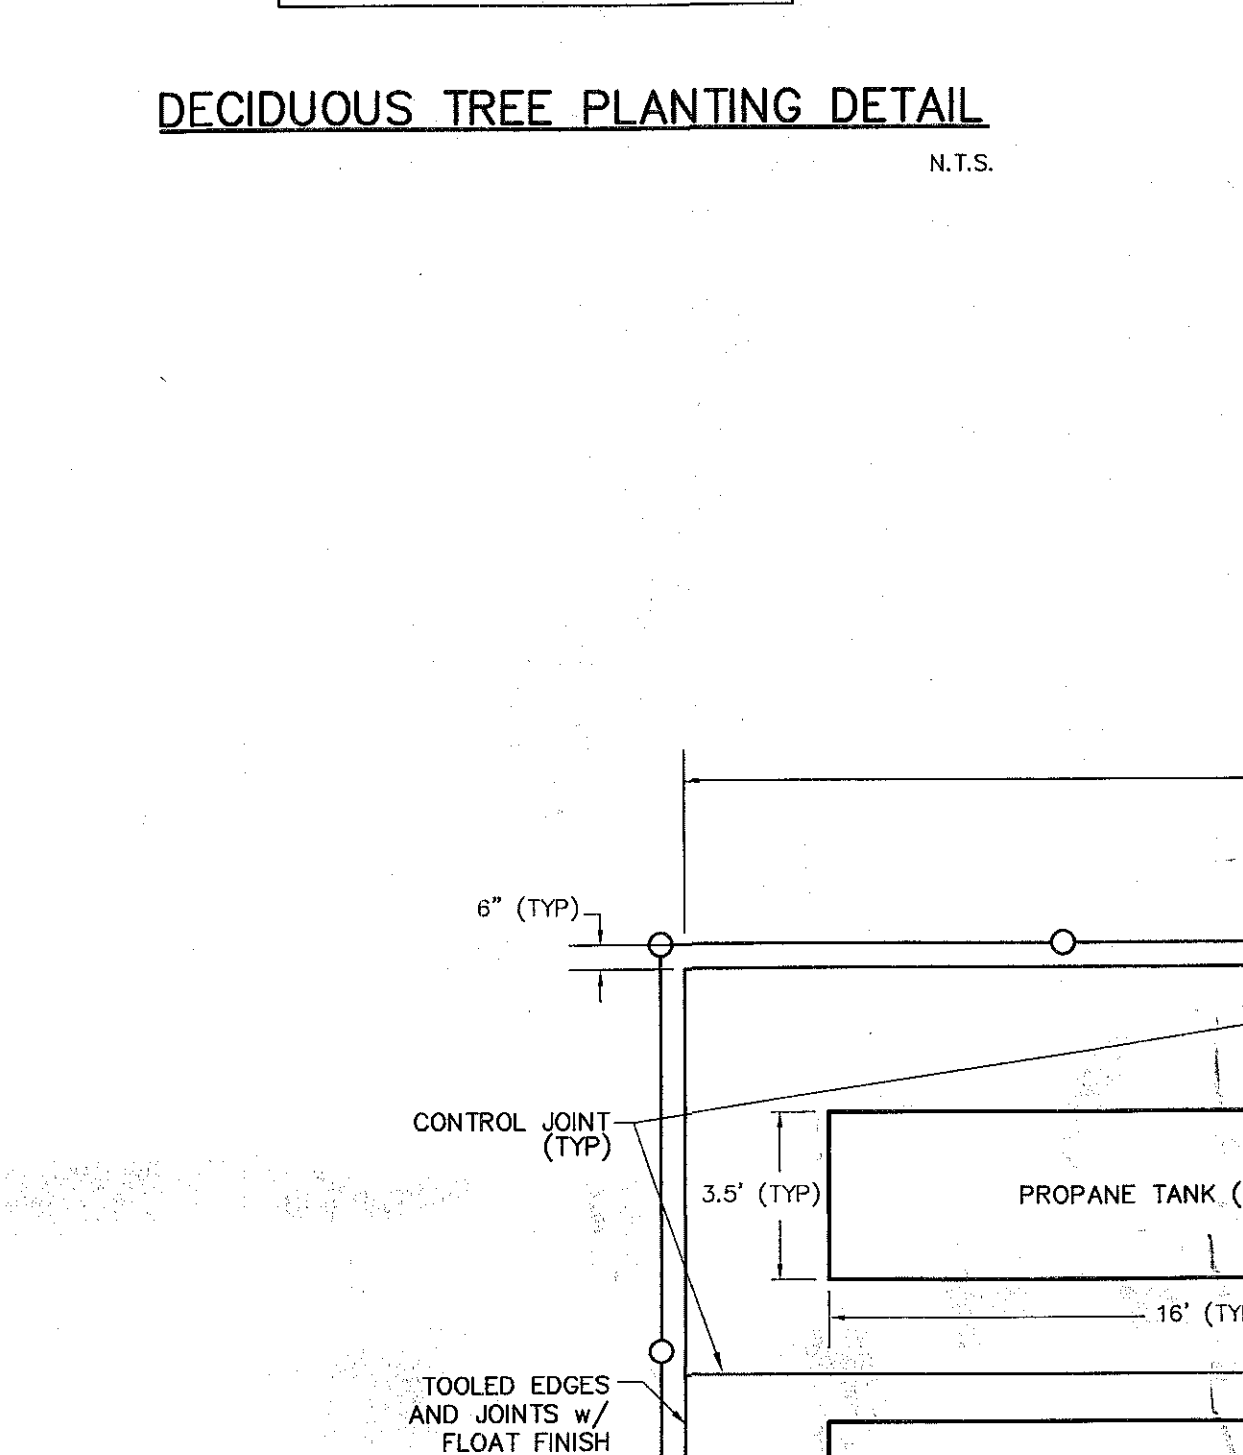
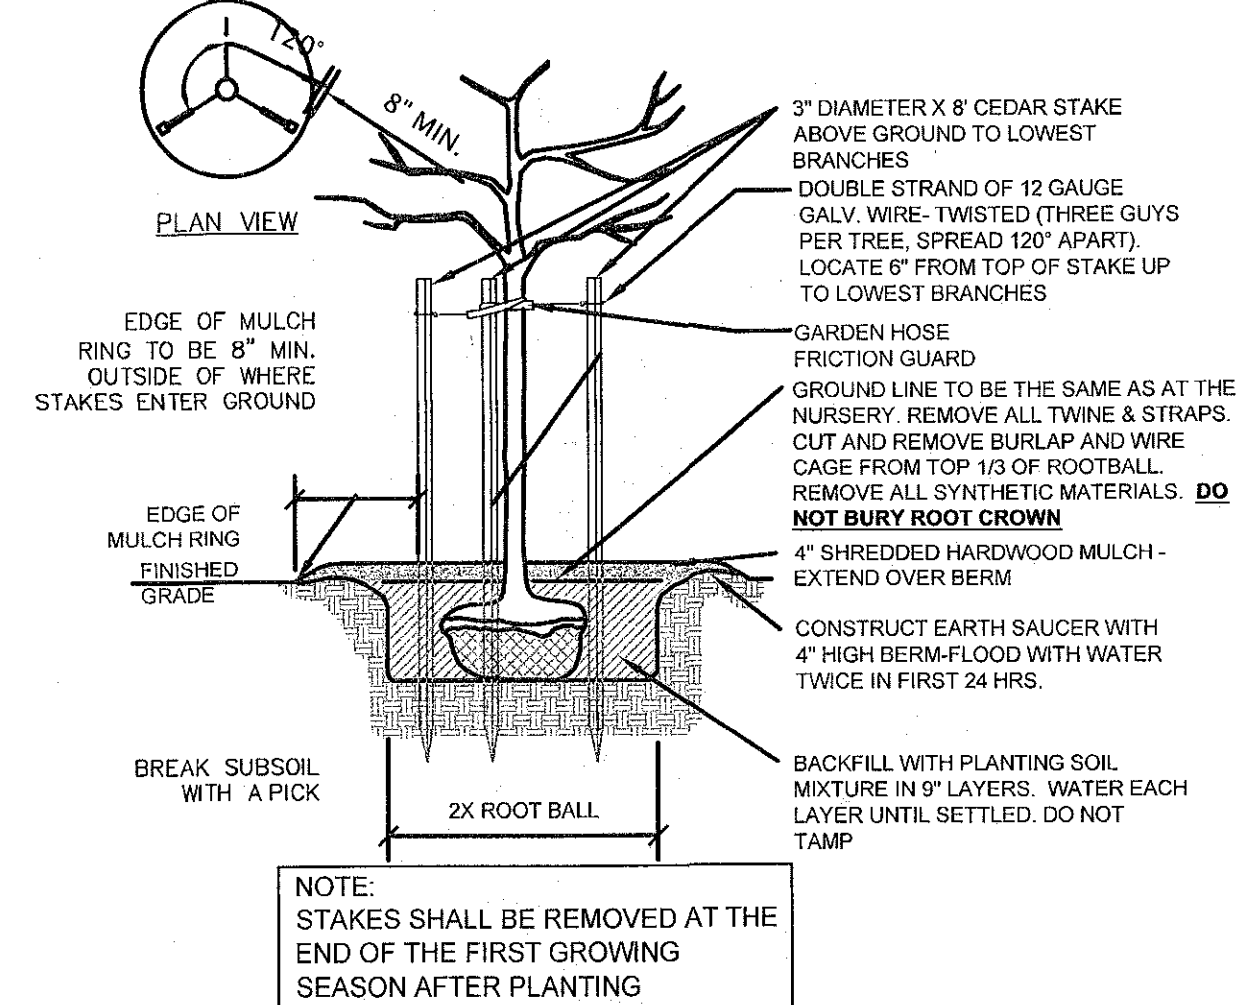
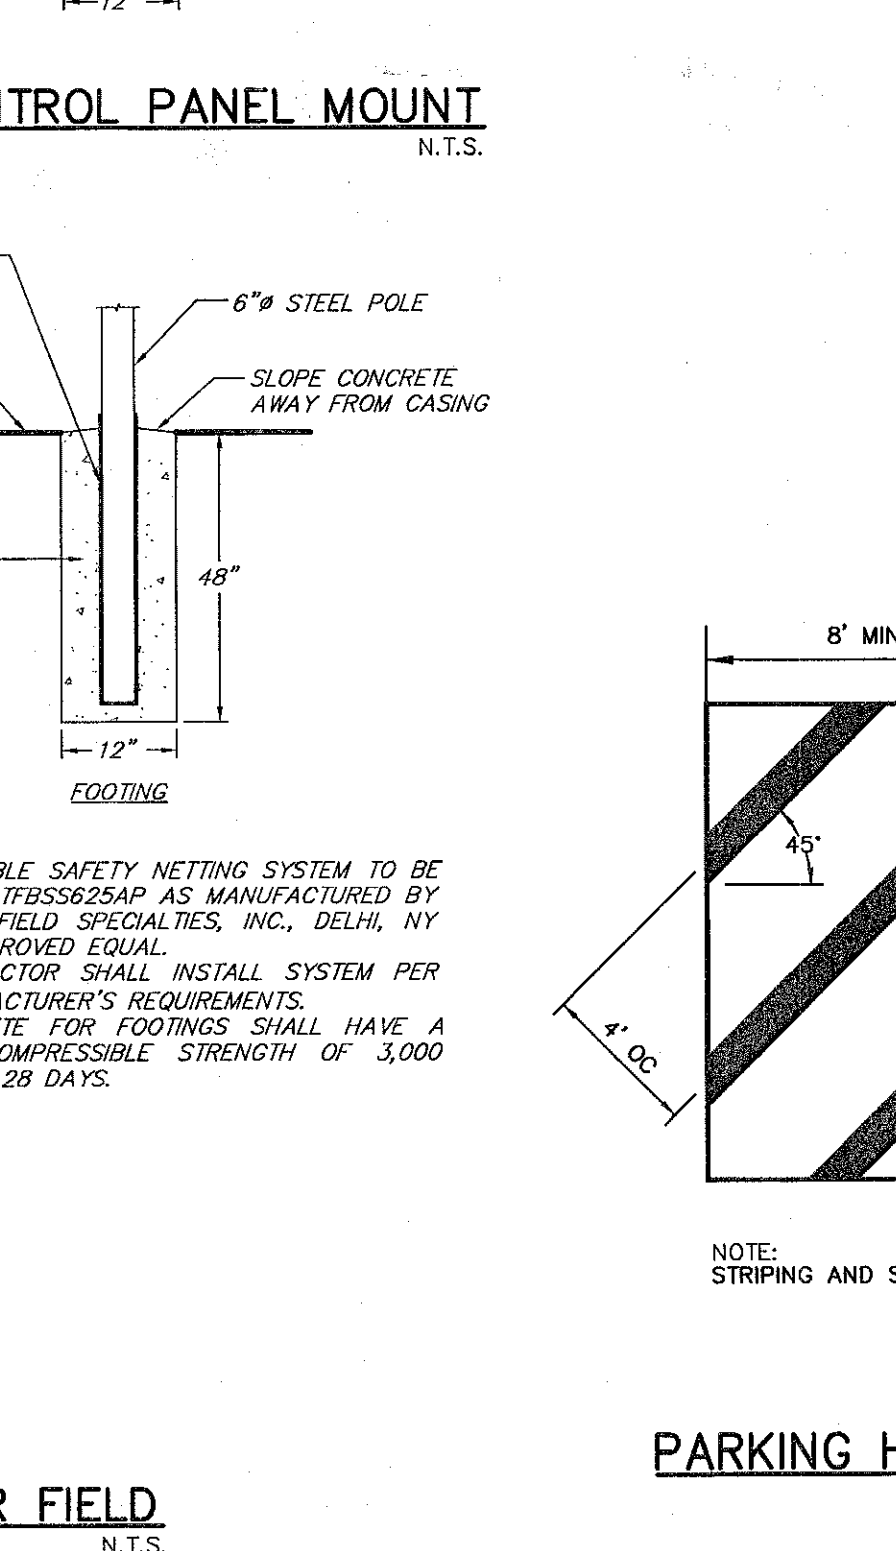
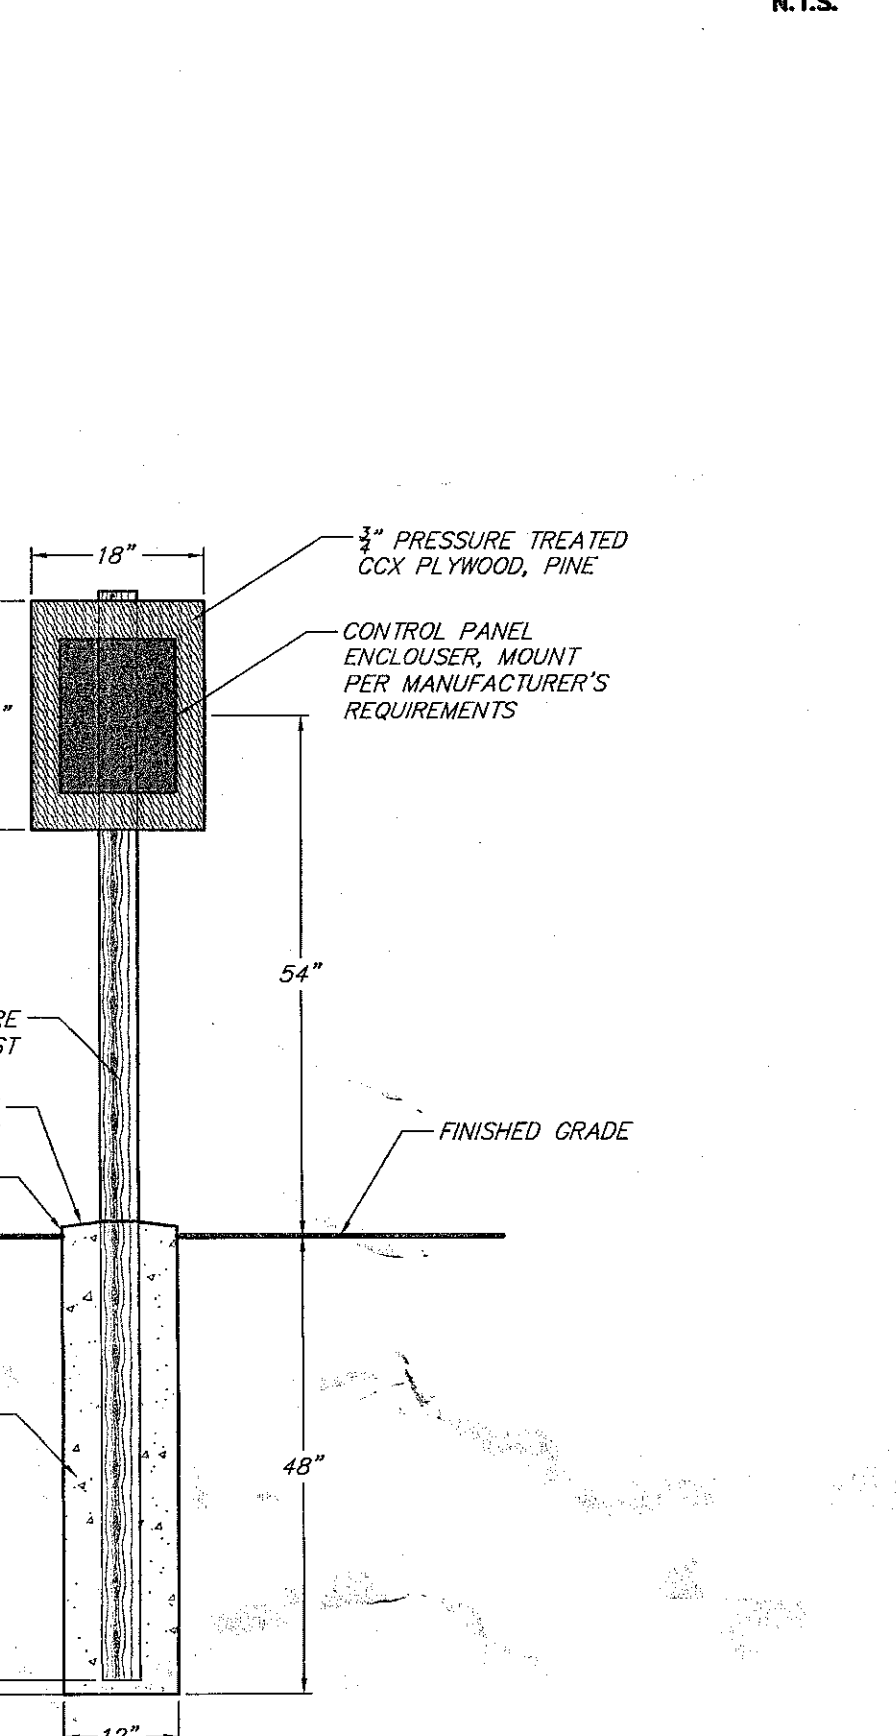
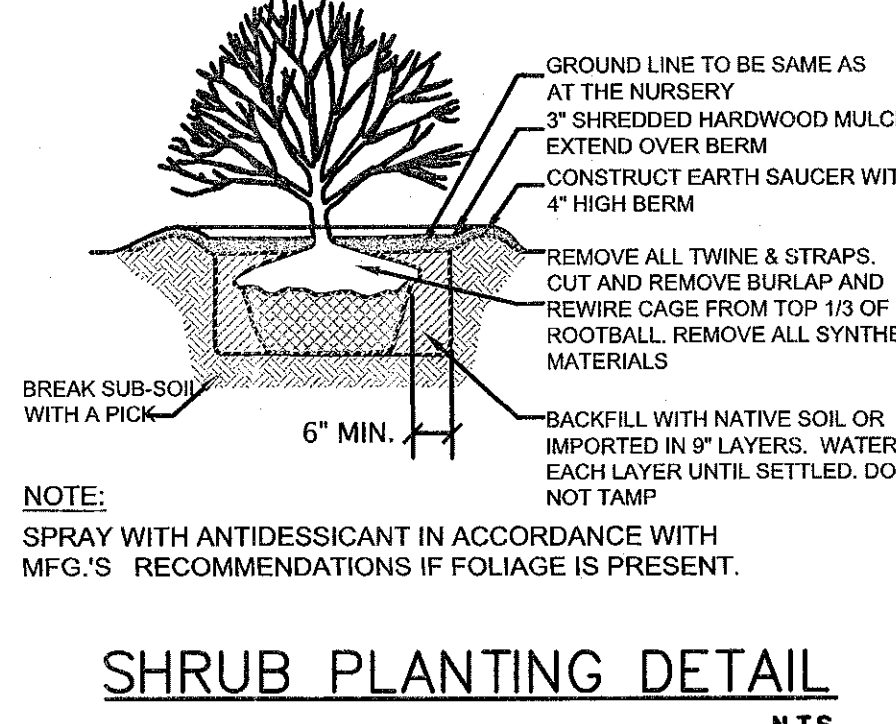
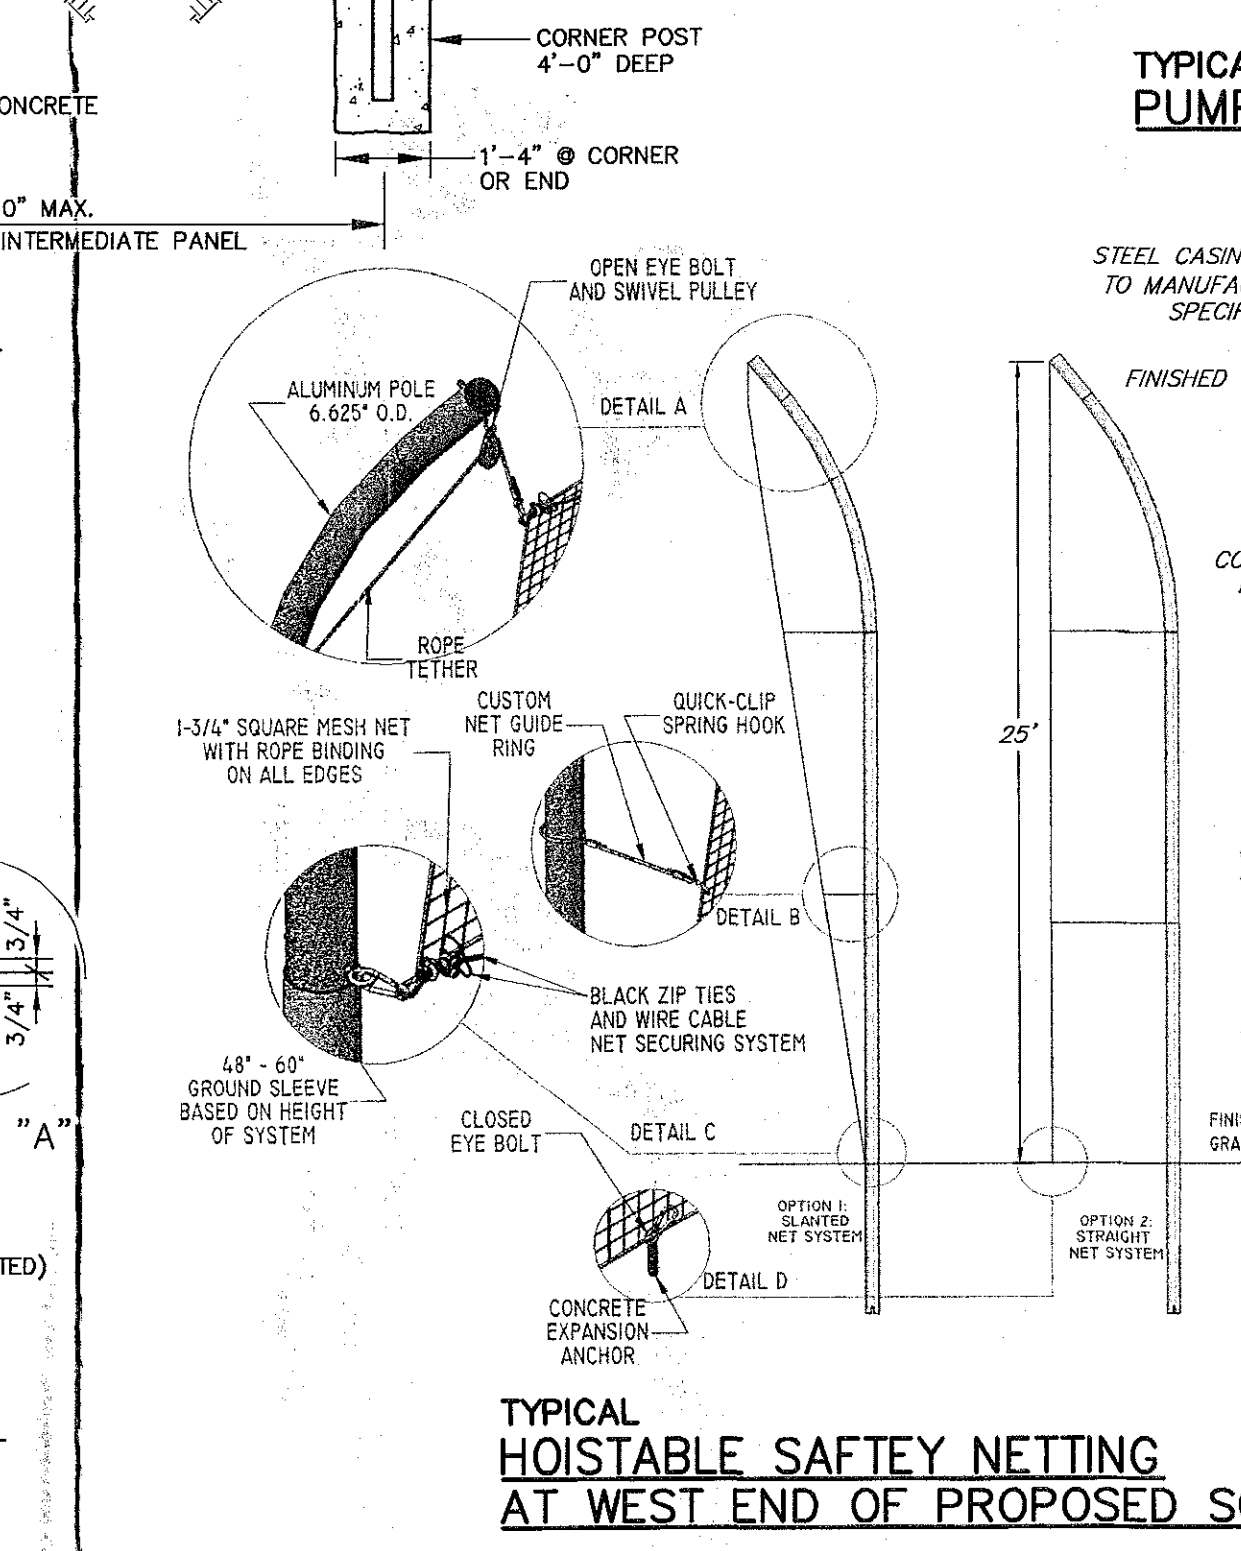
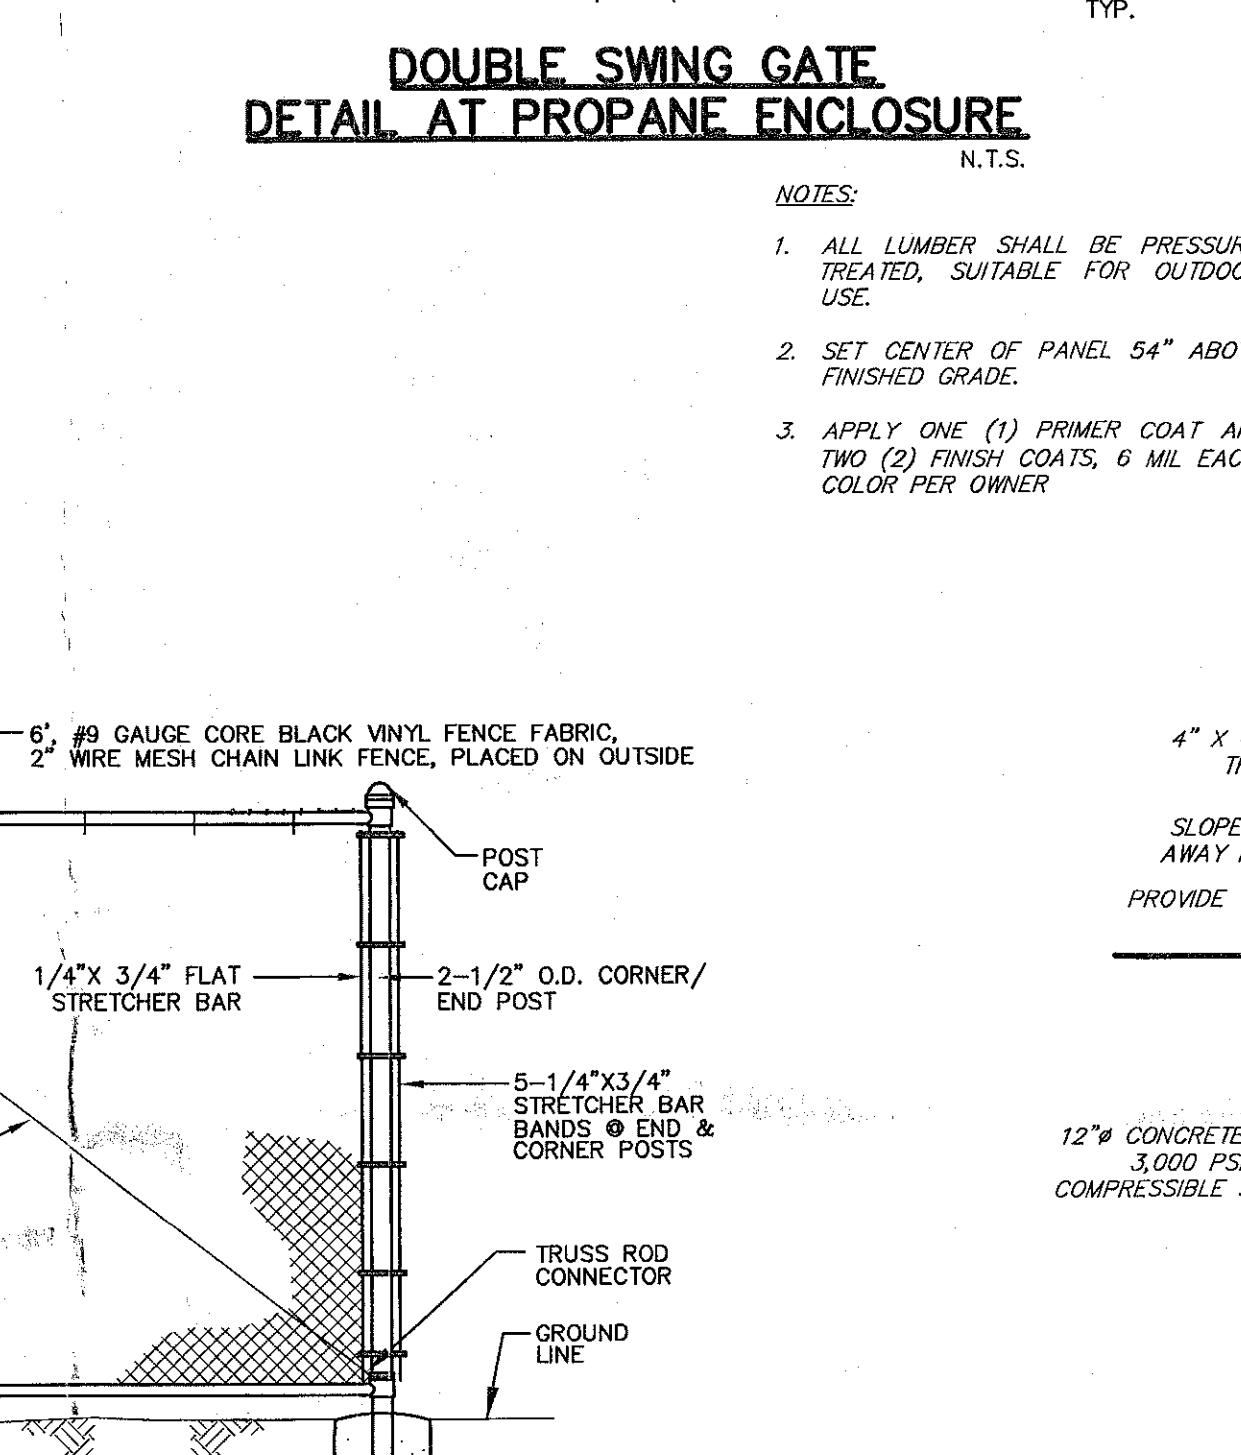
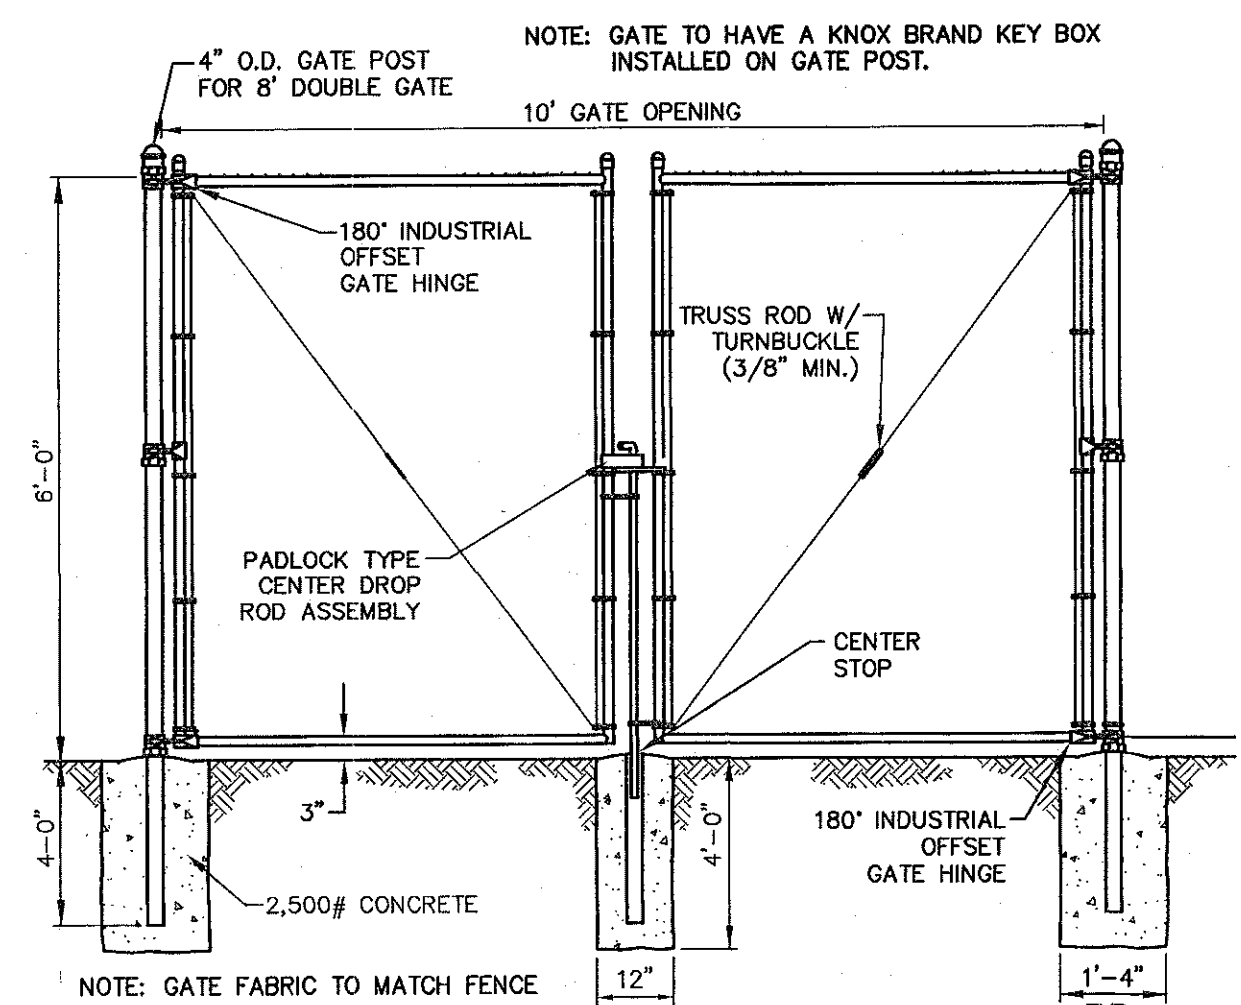
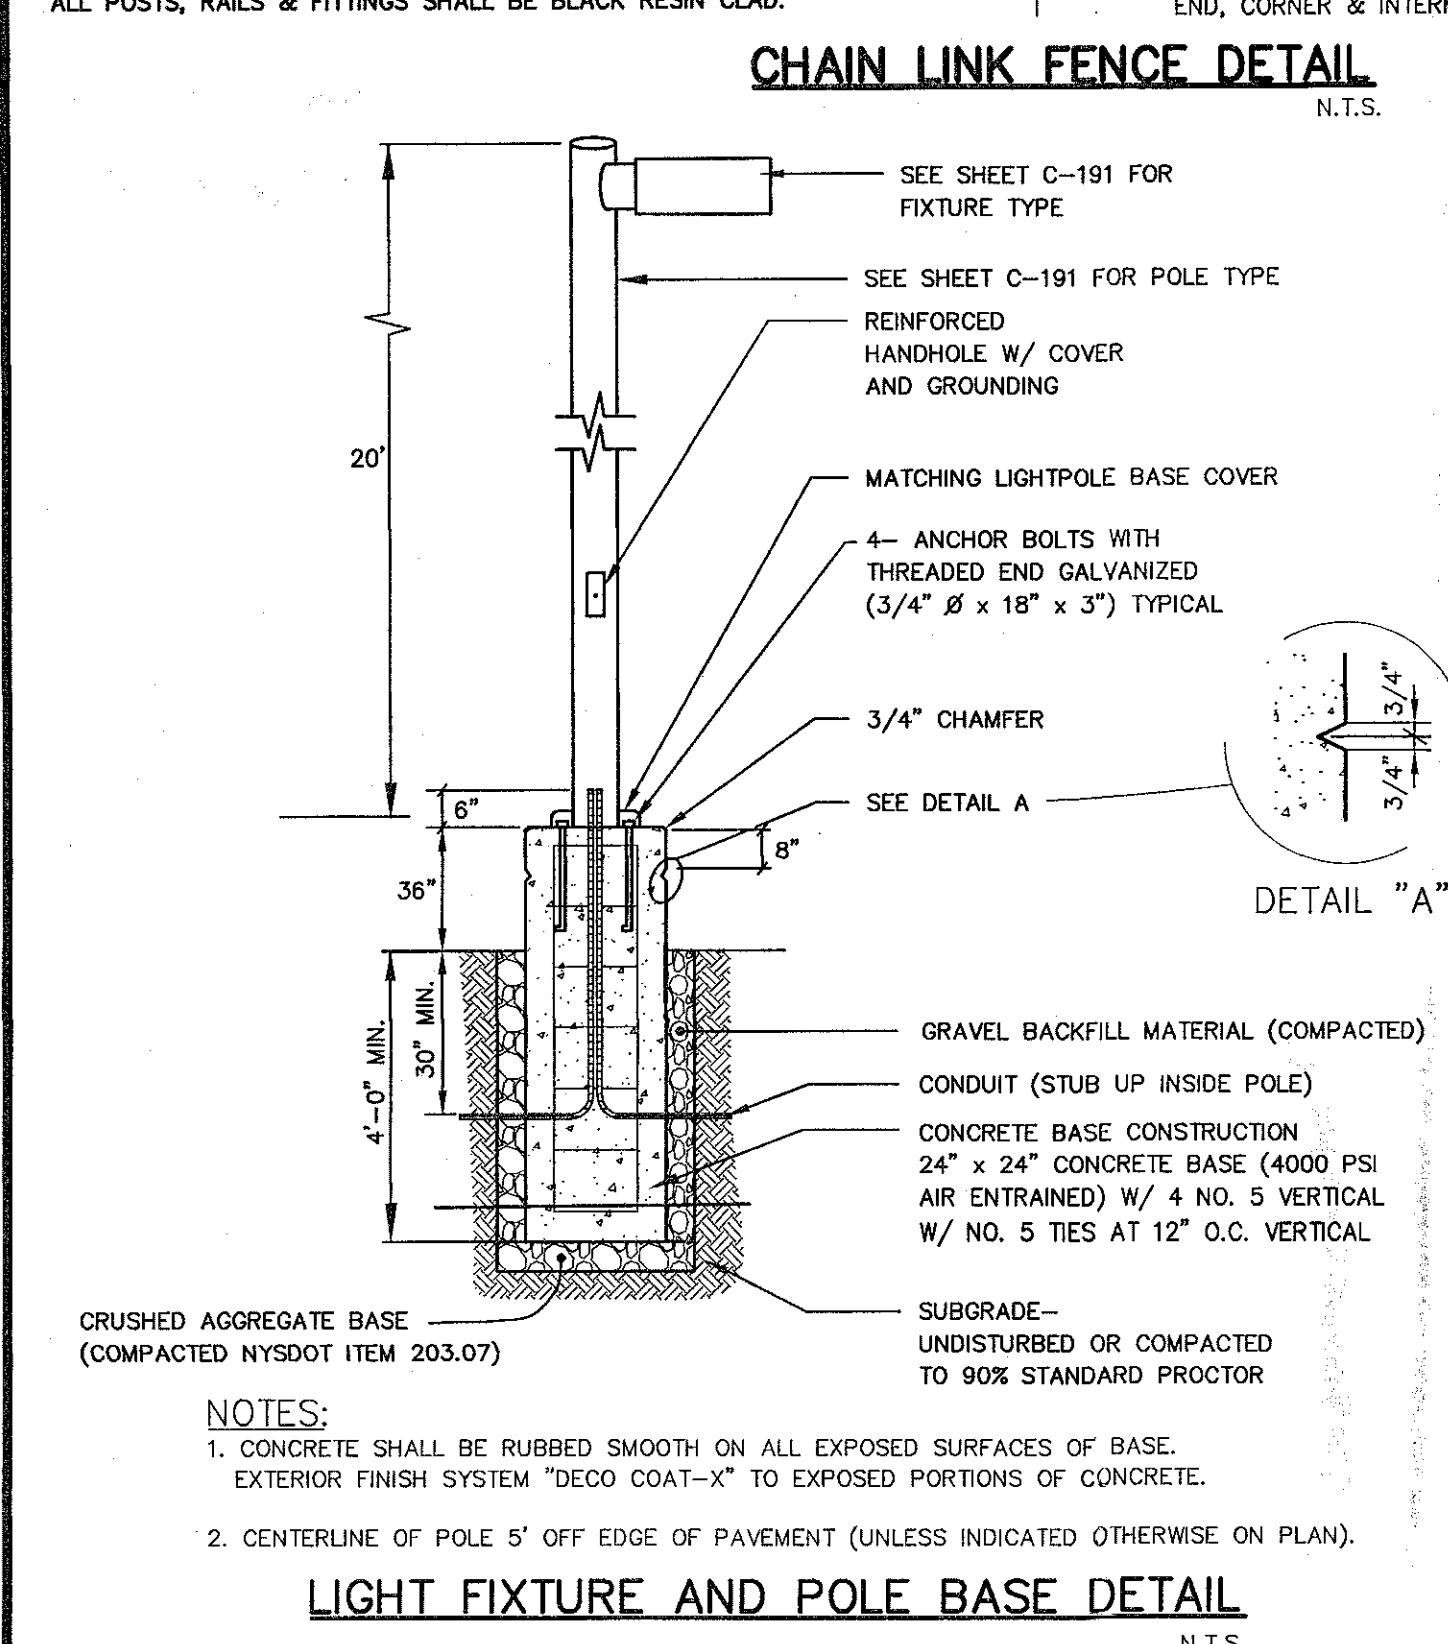
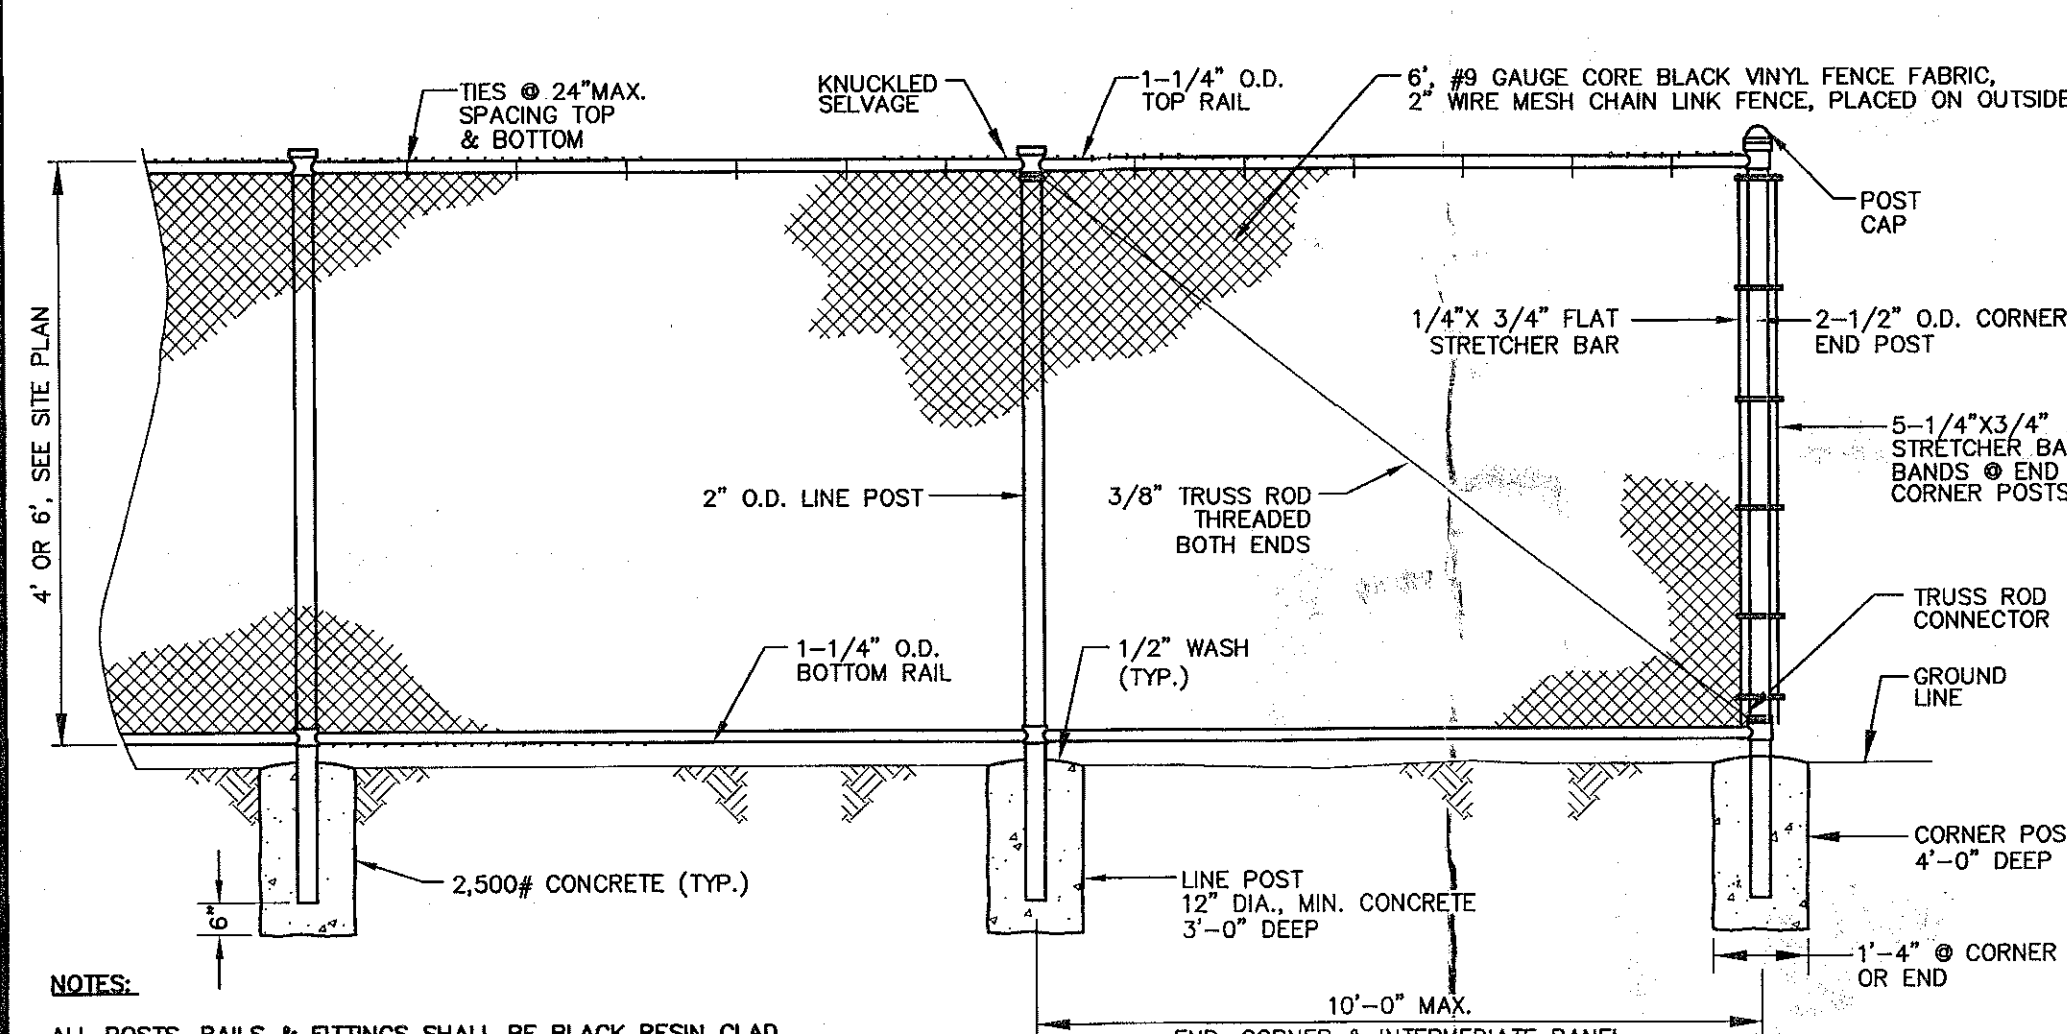
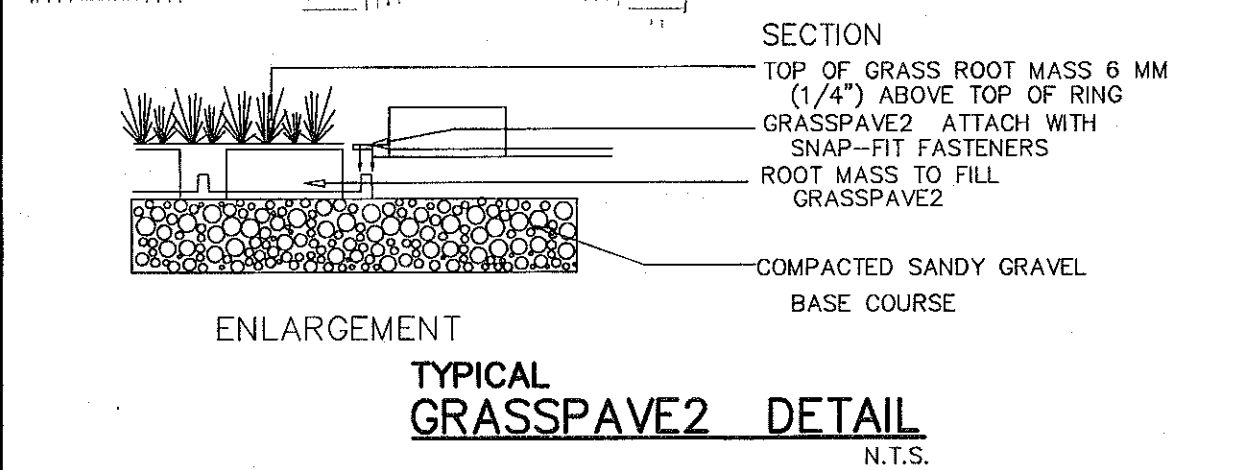
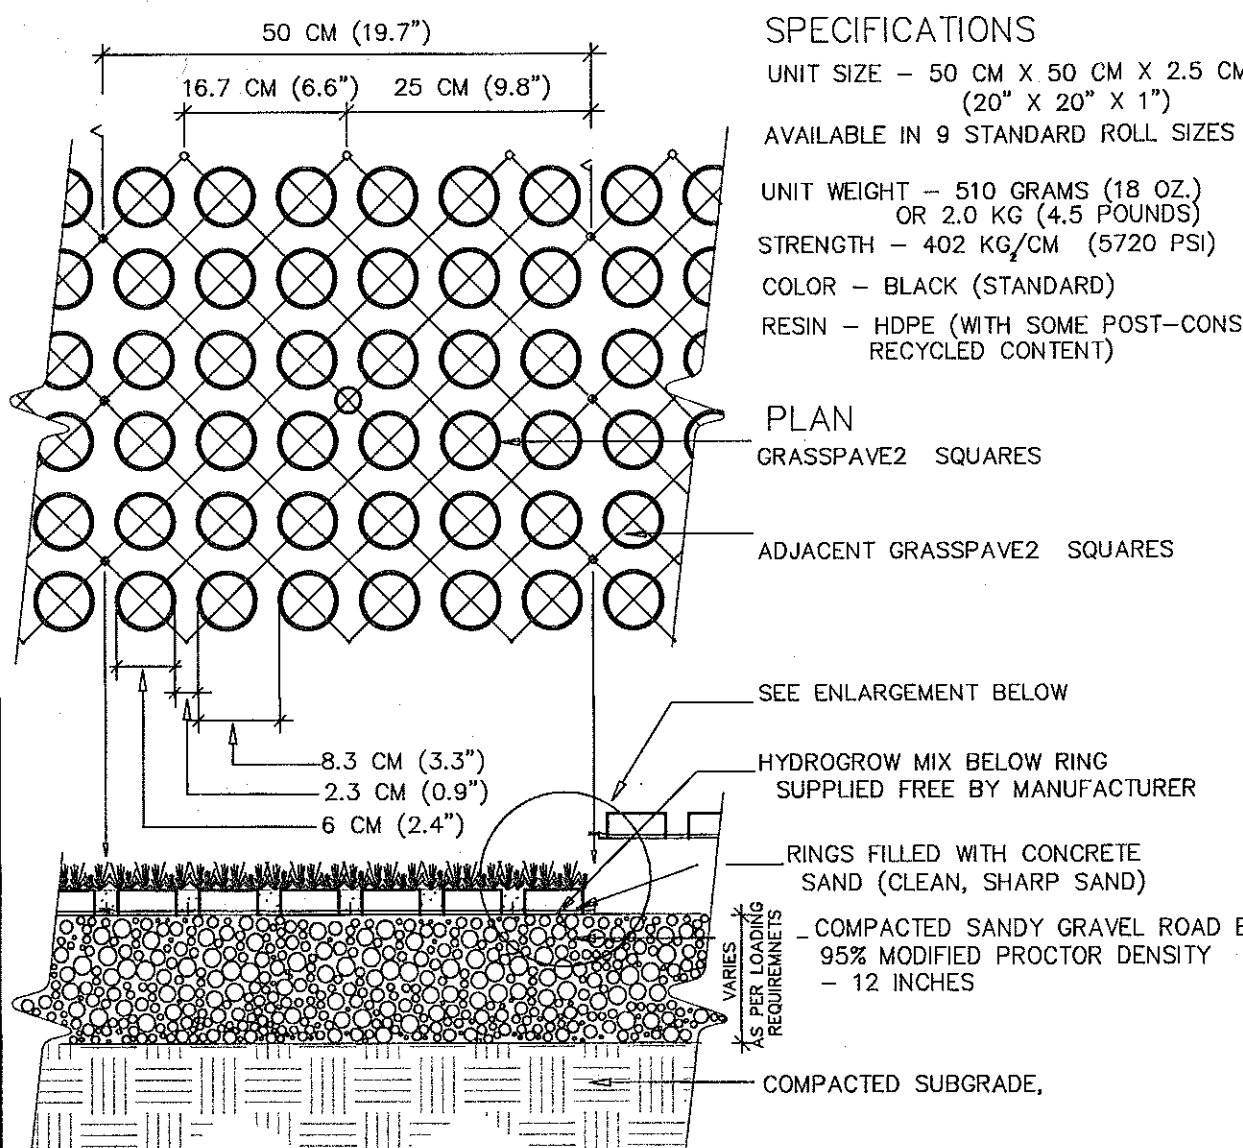


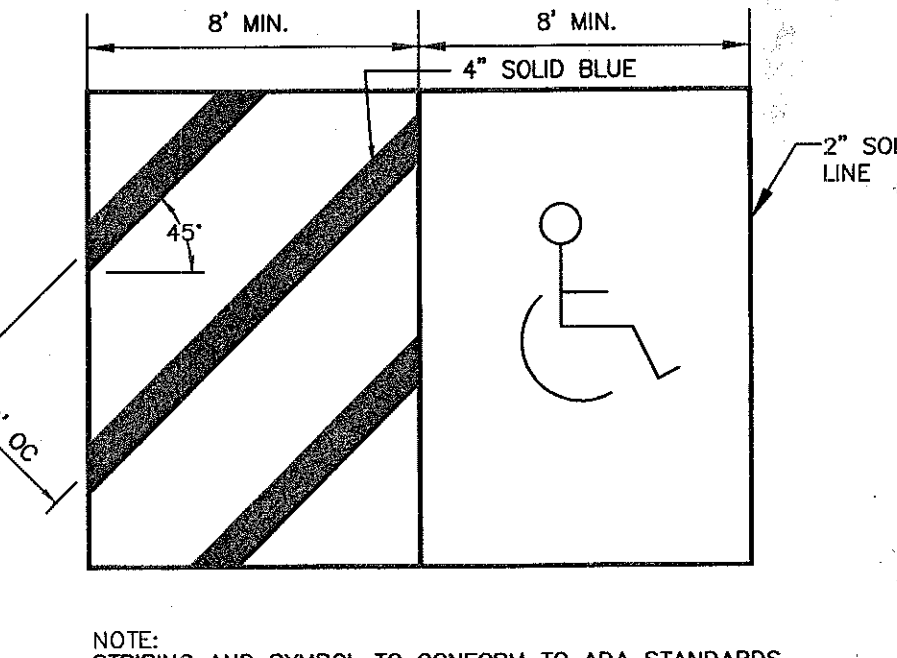

SIGN SCHEDULE						
SIGN ID. SYMBOL	SIGN TEXT	SIGN SIZE	TEXT SIZE & COLOR	NO. REQ'D.	TYPE OF MOUNTING	MUTCD NO.
1	STOP	30" x 30"	PER MUTCD	2	GROUND MOUNTED METAL POSTS	R1-1
2	YIELD	30" x 30" x 30"	PER MUTCD	1	GROUND MOUNTED METAL POSTS	R1-2
3	NO LEFT TURN	30" x 30"	PER MUTCD	8	GROUND MOUNTED METAL POSTS	R5-1
4	ONE WAY	36" x 12"	PER MUTCD	1	GROUND MOUNTED METAL POSTS	R6-2
5	NO PARKING ANY TIME	12" x 18"	PER MUTCD	2	GROUND MOUNTED METAL POSTS	R7-1
6	RESERVED PARKING	12" x 18"	PER MUTCD	2	GROUND MOUNTED METAL POSTS	R7-8
7	WALK	24" x 24"	PER MUTCD	2	GROUND MOUNTED METAL POSTS	W11-2

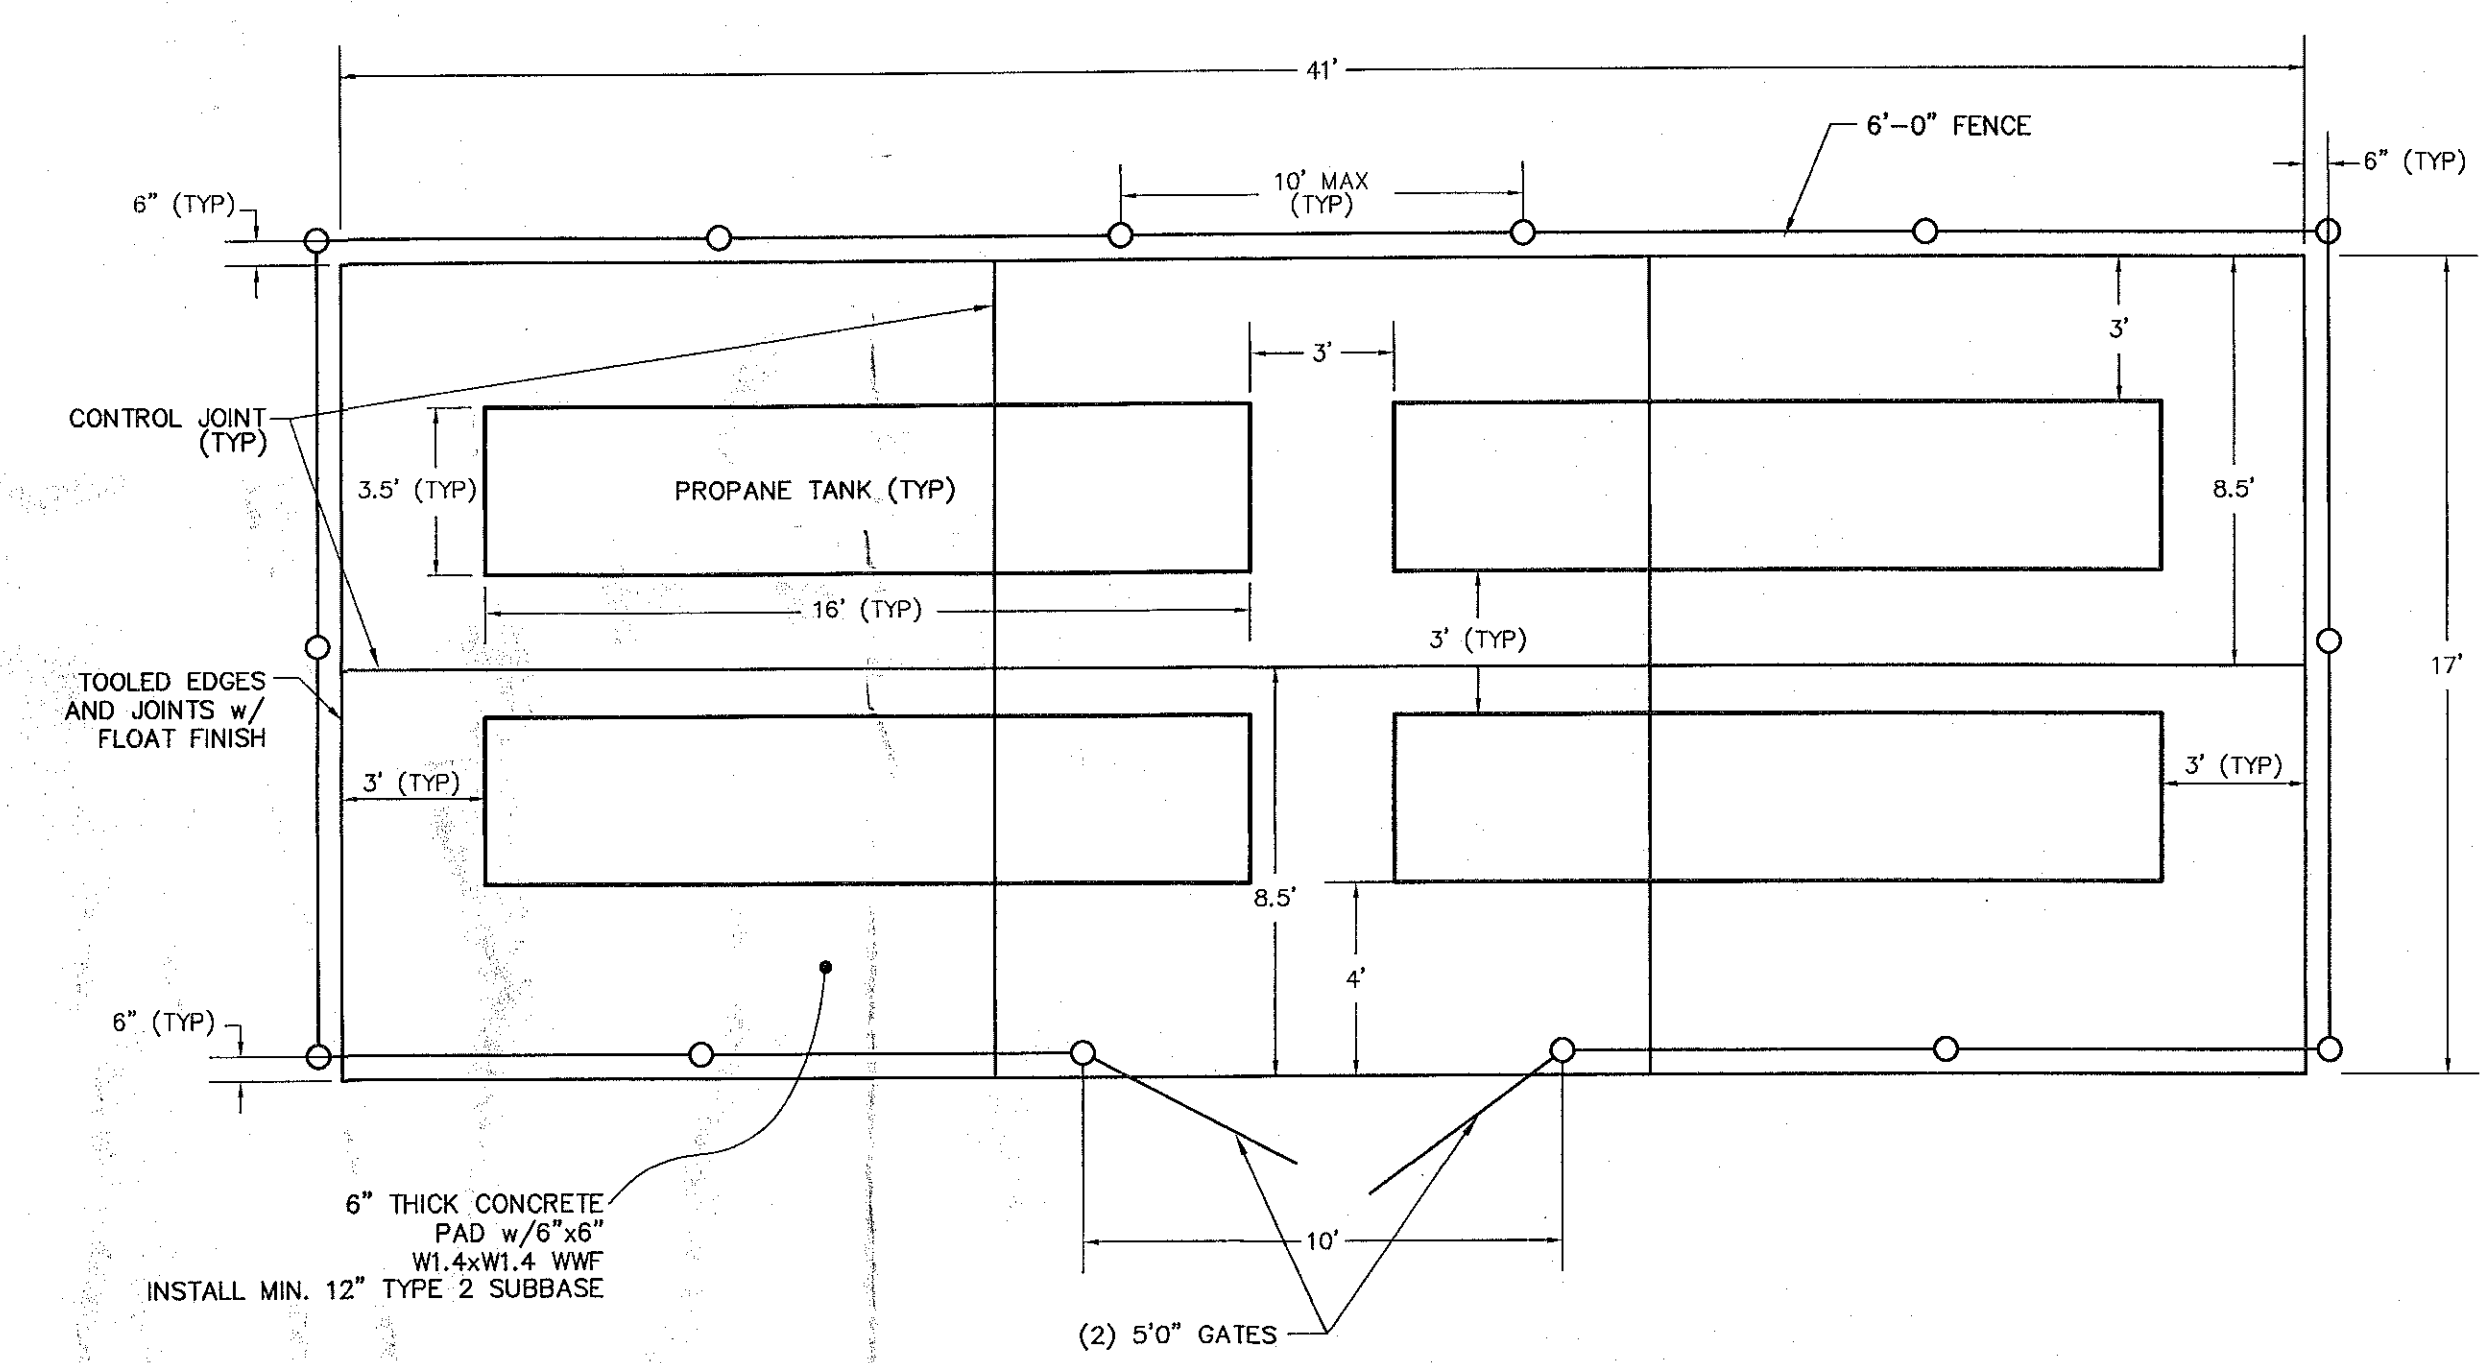

Town of Bethlehem, NY

PLANNING BOARD
TOWN OF BETHLEHEM
ALBANY COUNTY, NEW YORK
By direction of the Chairman,
These drawings are hereby approved.
See sheet(s) C-101
for date and signature.


ALBANY COUNTY DEPARTMENT OF HEALTH
DIVISION OF ENVIRONMENTAL HEALTH SERVICES
By direction of the Commissioner of Health, these
plans are hereby approved. See first sheet for
date and signature.

TOWN OF BETHLEHEM

ALBANY COUNTY DEPARTMENT OF HEALTH

REV. NO.	DATE	DESCRIPTION	BY
E	08-18-14	ISSUED FOR CONSTRUCTION	A/V
D	04-18-14	RESPONSE TO COMMENTS	A/V
C	03-11-14	RESPONSE TO COMMENTS-FINAL APPROVAL	A/V
B	01-10-14	ISSUE FOR DOH APPROVAL	A/V
A	01-07-14	ISSUED FOR SITE PLAN REVIEW	A/V

L. SIPPY & ASSOCIATES
ENGINEERS • SURVEYORS • LAND PLANNERS
886 TROY-SCHENECTADY ROAD, LATHAM, N.Y. 12110
PHONE: (518) 782-1800 FAX: (518) 782-1252

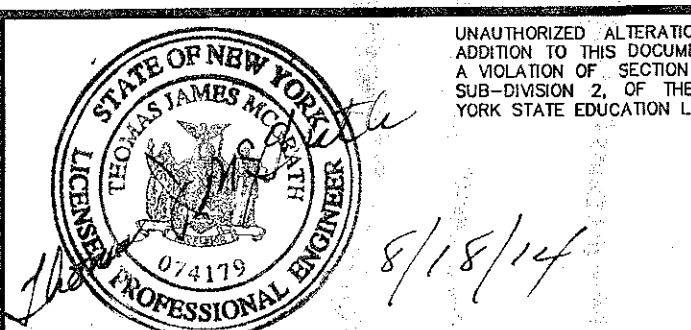

DESIGNED BY: AV
DRAWN BY: AV
CHECKED BY: TM
APPROVED BY: LS
SCALE: AS NOTED
DATE: 01-10-2014

AFRIM'S SPORTS DOME
AT BETHLEHEM SOCCER CLUB
DETAILS (4)
450 WEMPLE ROAD
ALBANY COUNTY
TOWN OF BETHLEHEM
STATE OF NEW YORK

SHEET NUMBER	
C-504	
13 OF 13	
REV. NO.	DWG. NO.
E	E-14004