




SCALE:	N.T.S.
XD CIVIL EROSION CONCRETE WASHOUT BASIN	2014-8-2

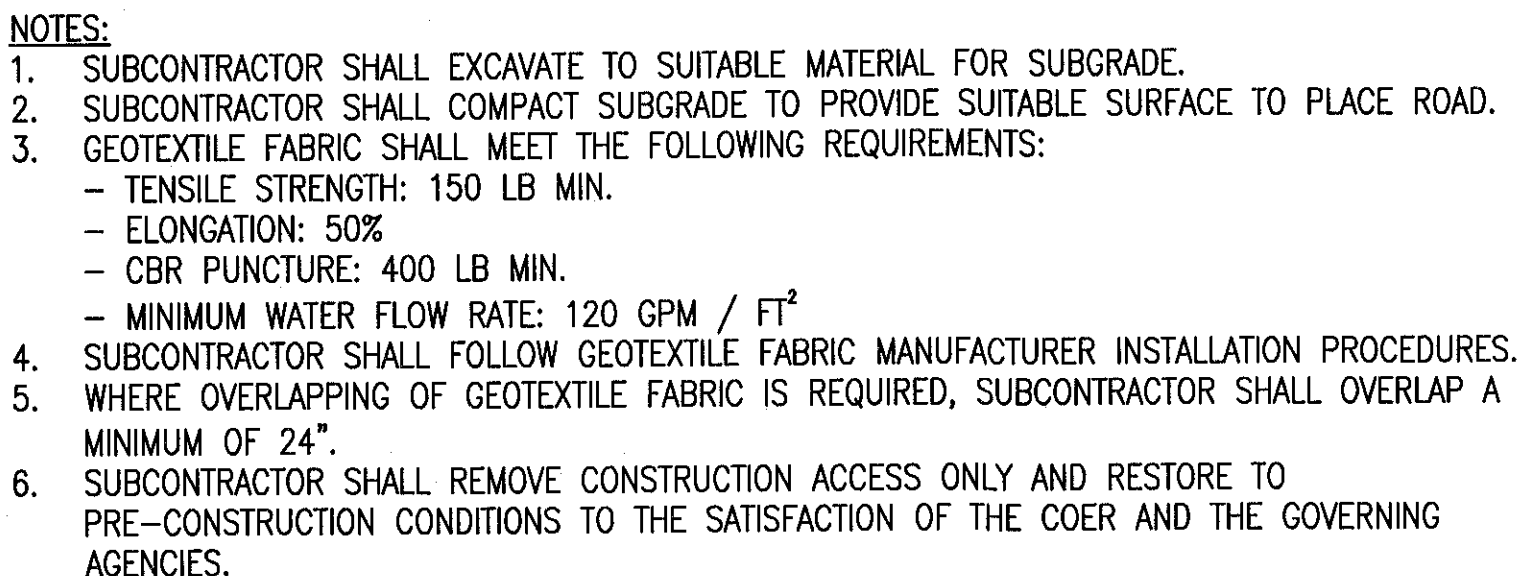


SCALE: NTS

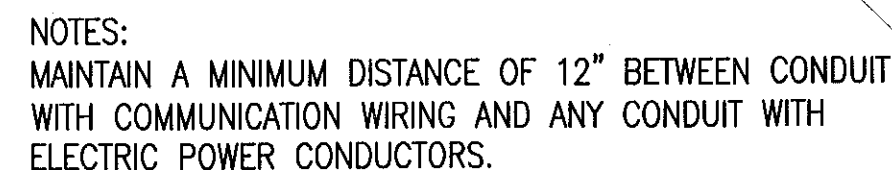


SCALE: NTS
2014-1-6

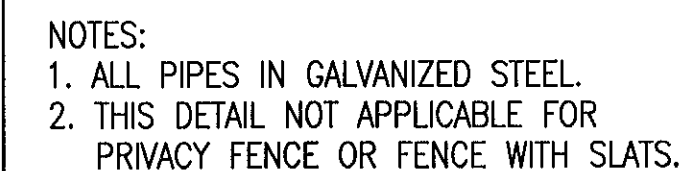

SCALE: $1/4"=1'-0"$

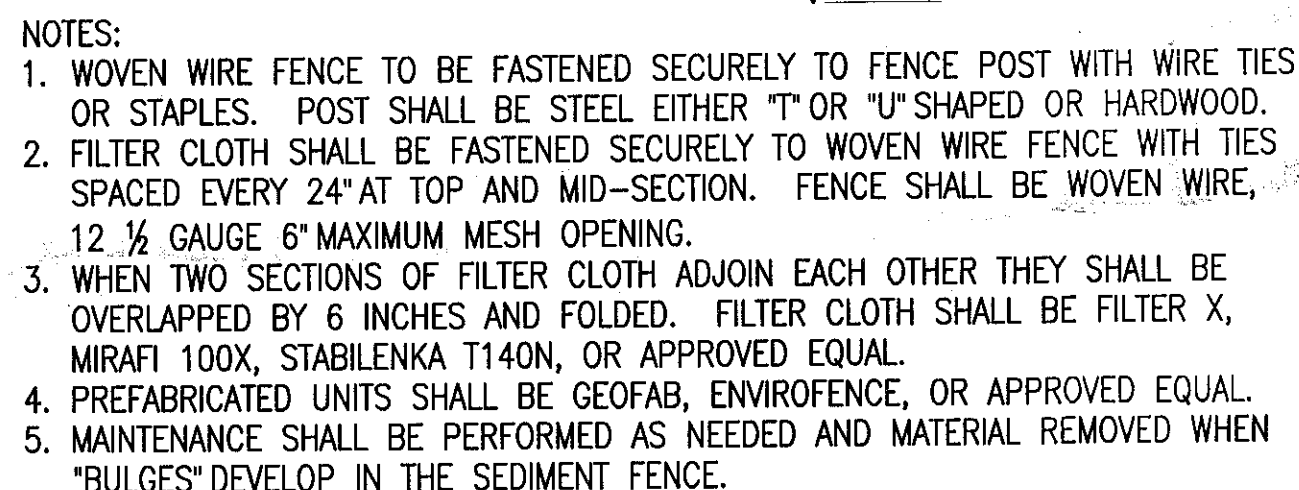


SCALE: NTS

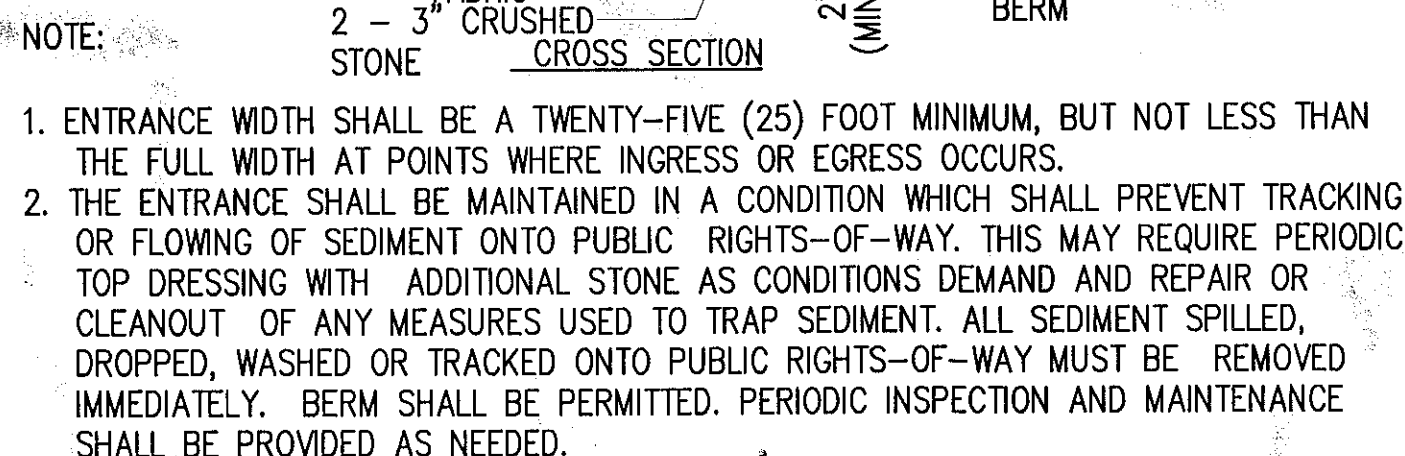


SCALE: N.T.S.
XD CML EROSION STABILIZED CONSTRUCTION ENTRANCE 2014-6-2




SCALE: NTS
2014-1-6

 

SCALE: NTS
2013-7-18

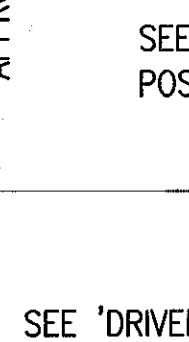


SCALE: NTS
XD_CIVIL_ACCESS_GATE 2014-11-17

 

SCALE: NTS
XD_CIVIL_ACCESS_GATE 2014-11-17

PLANNING BOARD
TOWN OF BETHLEHEM
ALBANY COUNTY, NEW YORK
By direction of the Chairman.
These drawings are hereby approved
See sheet(s) 46-15
for date and signature

TOWN OF BETHLEHEM, NEW YORK
PLANNING DEPT. ORIGINAL
- SCANNED -



0 1 INCHES

THIS DOCUMENT IS PROVIDED BY BORRERO SOLAR SYSTEMS INC. TO FACILITATE THE SALE AND INSTALLATION OF A SOLAR POWER SYSTEM FROM BORRERO SOLAR SYSTEMS. REPRODUCTION, RELEASE OR UTILIZATION FOR ANY OTHER PURPOSE, WITHOUT PRIOR WRITTEN CONSENT IS STRICTLY PROHIBITED.

BORREGO SOLAR

360 22ND STREET, SUITE 600
OAKLAND, CA 94612
PHONE: (888) 898-6273
FAX: (888) 843-6778
WWW.BORREGOSOLAR.COM

PV
Engineers



REV	DATE	DRAWN	CHECKED	RELEASE LEVEL
	10/1/14	DA/JAW	DA	Site Plan Review Application Submittal
	10/6/14	DA	DA	Revisions to Site Plan Review Set
	10/27/14	DA/JAW	DA	REVISED OHW LAYOUT
	11/14/14	DK/JAW	DA	REVISIONS BASED ON TOWN COMMENTS
	05/05/15	DA/JAW	DA	FINAL REVISIONS FOR PB SUBMISSION

PROJECT NUMBER:
908-0087

PLAN APPLICATION - DG BETHLEHEM SOLAR, LLC
RR FACILITY AT TOWN OF BETHLEHEM CLAY MINE
253 BRIDGE STREET
TOWN OF BETHLEHEM, ALBANY COUNTY NY

SCALES STATED ON DRAWINGS
ARE VALID ONLY WHEN PLOTTED
ARCH D 24" X 36"

C-4.0
CIVIL DETAILS -