





BORREGO SOLAR


360 23RD STREET, SUITE 600
OAKLAND, CA 94612
PHONE: (888) 898-3273
FAX: (888) 845-8716
WWW.BORREGOSOLAR.COM

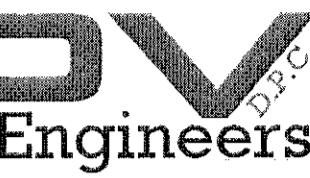

PV
Engineers

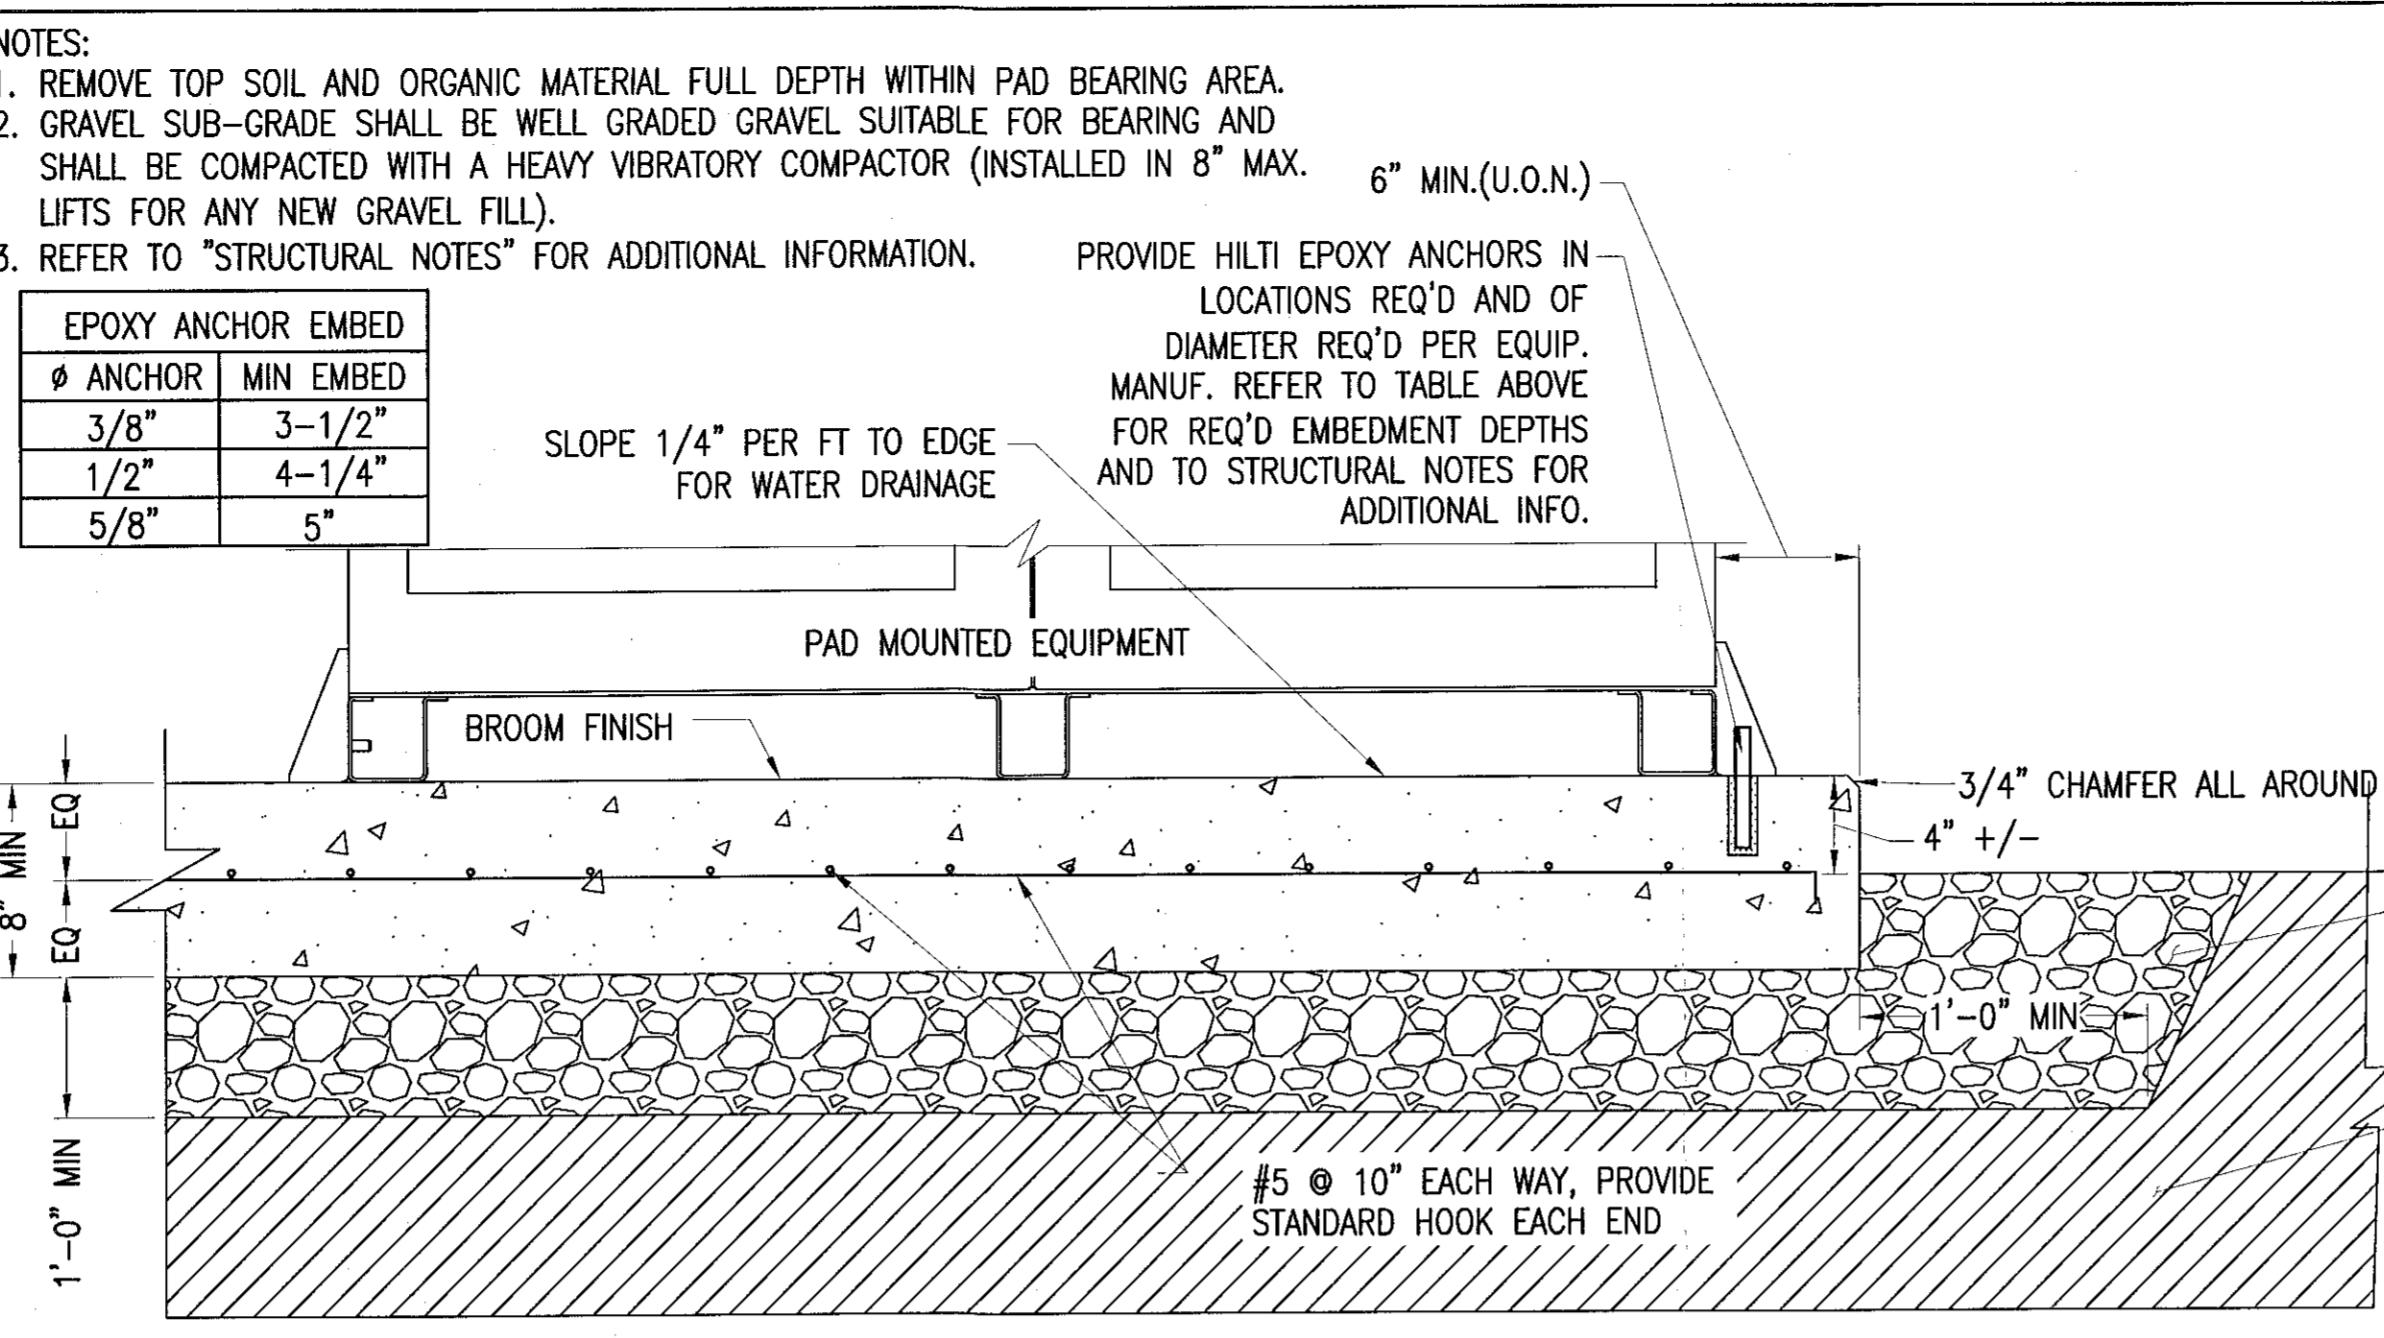


3 EQUIPMENT PAD

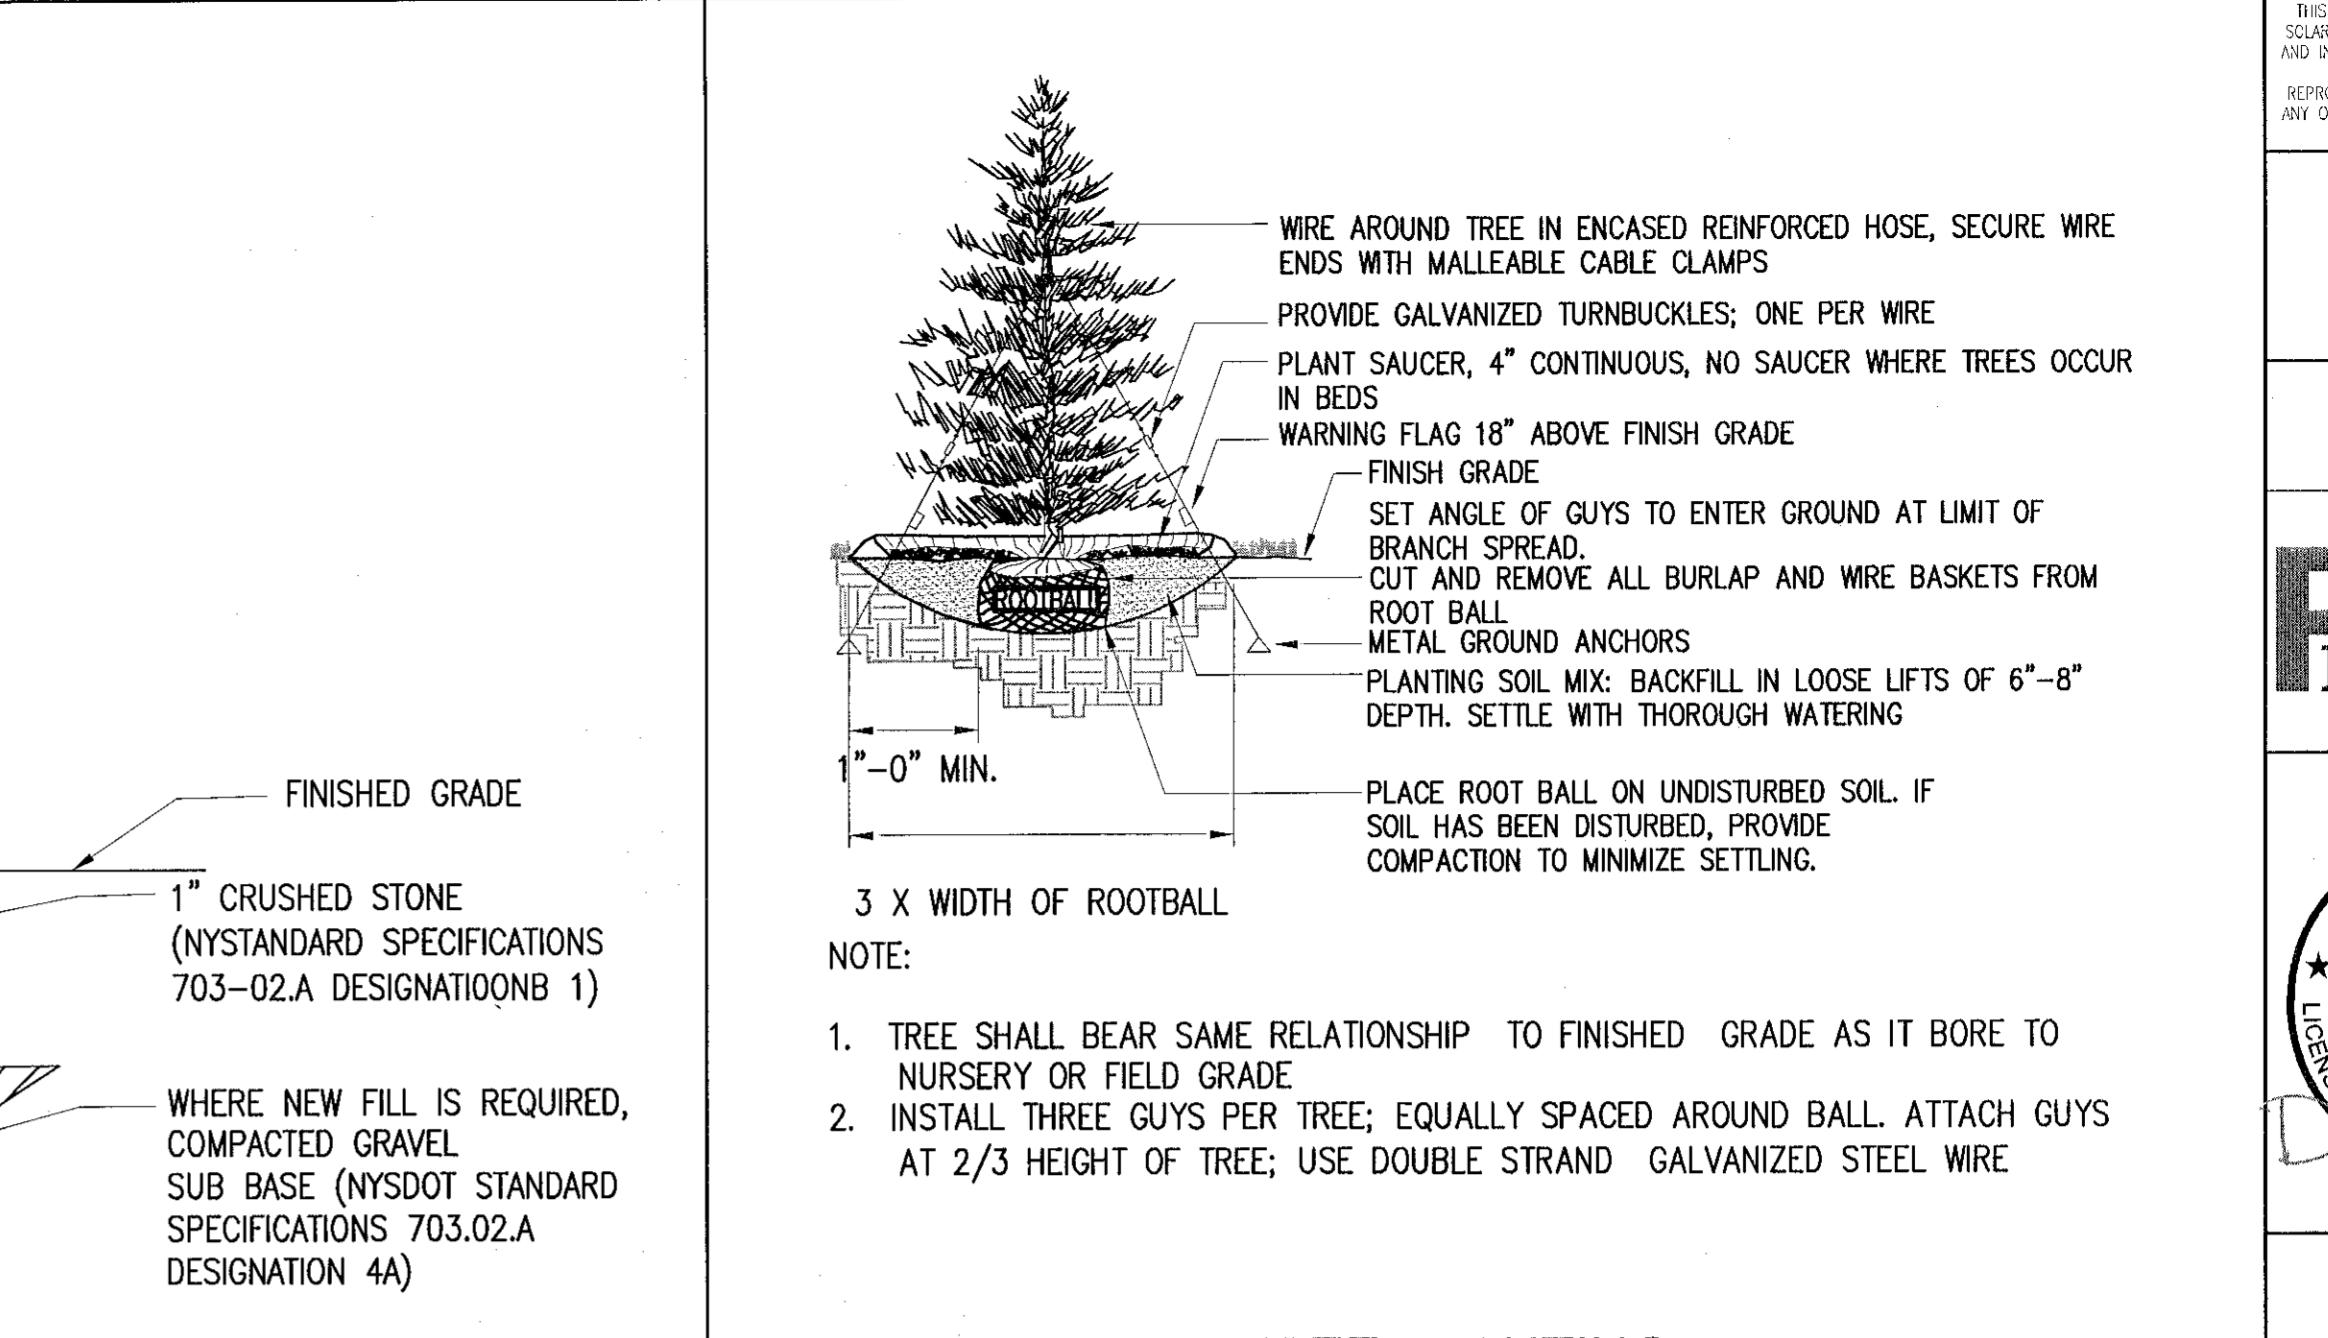

1 EVERGREEN TREE PLANTING


SCALE: N.T.S.
XD_CNL_LANDSCAPING_EVERGREEN TREE PLANTING 2014-6-2

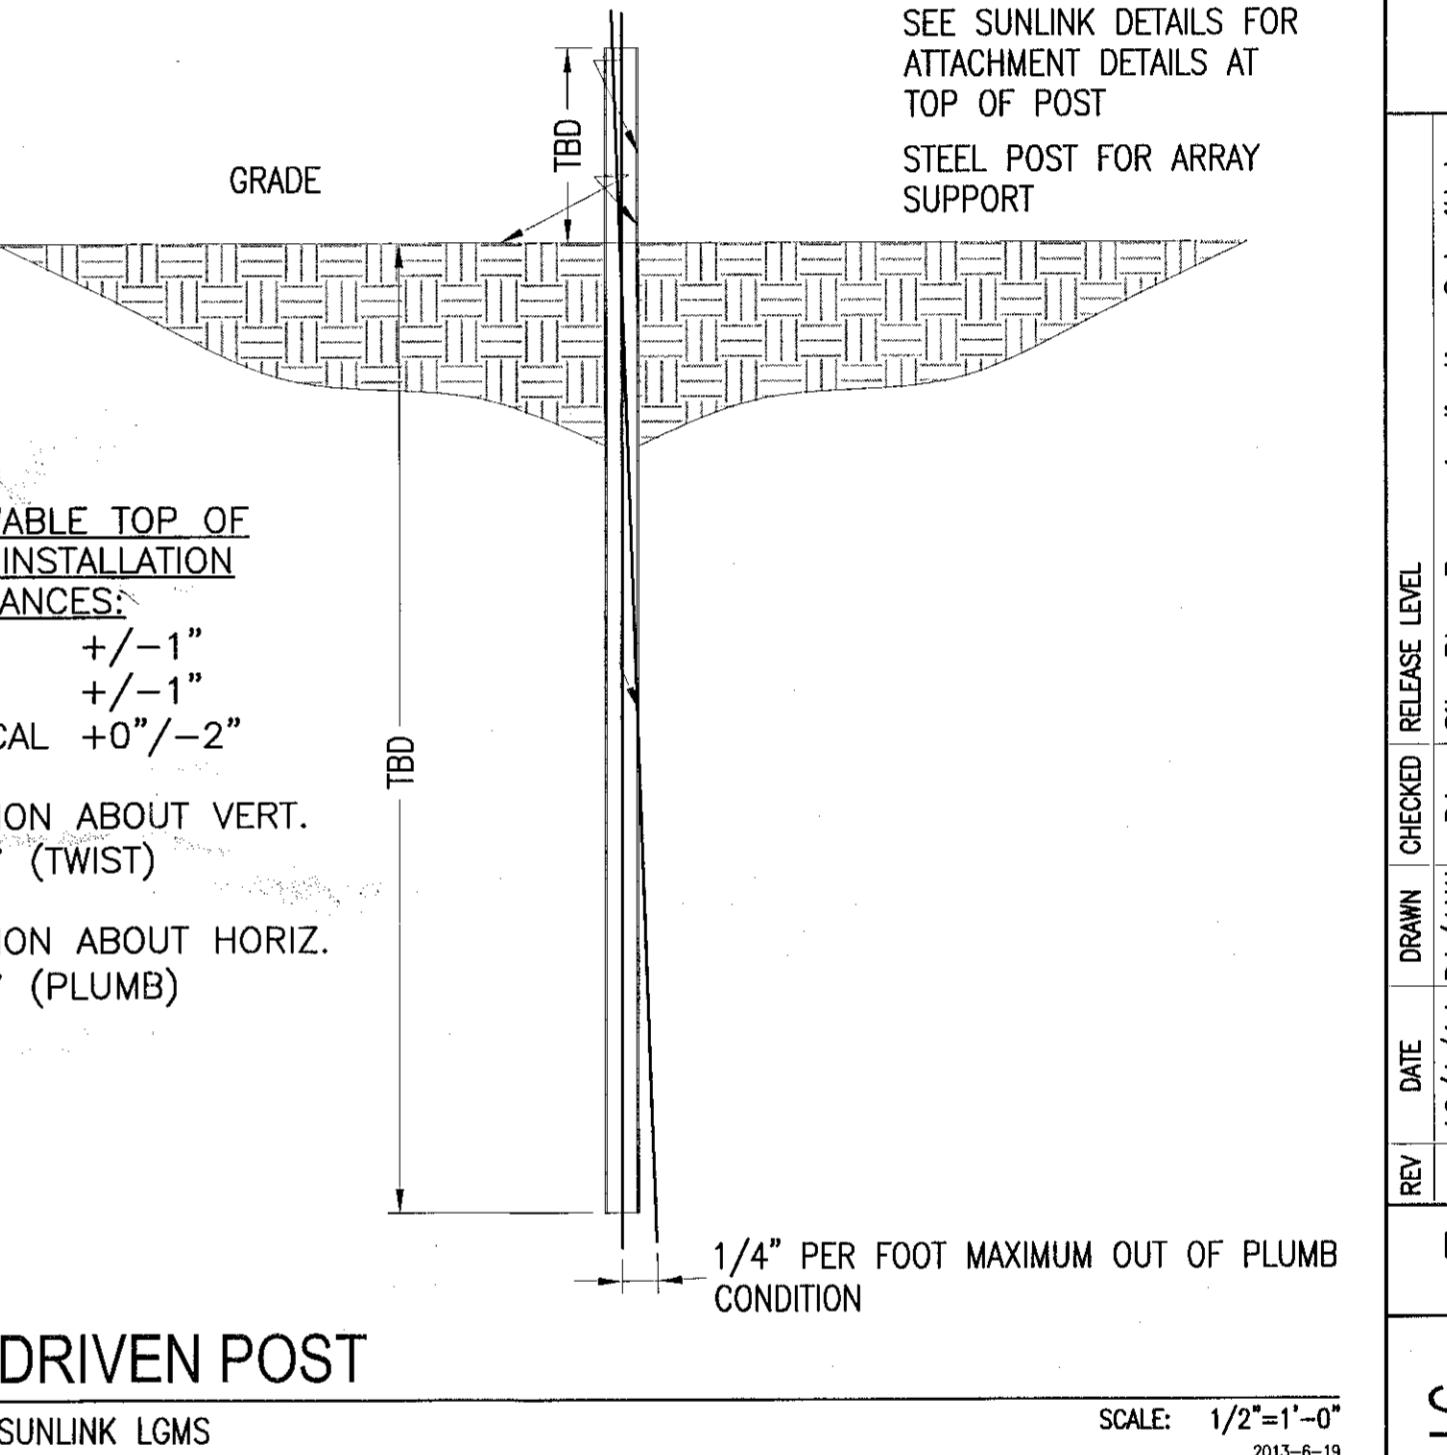

2 DRIVEN POST
SUNLINK LGMS

SCALE: 1/2"=1'-0"
2013-19

SITE PLAN APPLICATION - DG BETHLEHEM SOLAR, LLC SOLAR FACILITY AT TOWN OF BETHLEHEM CLAY MINE 253 BRIDGE STREET TOWN OF BETHLEHEM, ALBANY COUNTY, NY					
PLANNING BOARD APPROVAL					
PLANNING BOARD TOWN OF BETHLEHEM ALBANY COUNTY, NEW YORK By direction of the Chairman These drawings are hereby approved. See sheet(s) <u>14</u> of <u>15</u> for date and signature.					
Scales stated on drawings are valid only when plotted Arch D 24" x 36"					

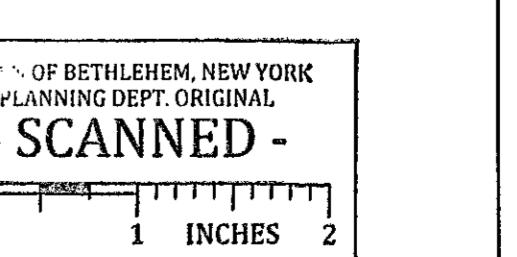

C-4.1

CIVIL DETAILS-2