




BORREGO SOLAR
350 22ND STREET, SUITE 600
CARLISLE, PA 16801
PHONE: (717) 699-4273
FAX: (717) 699-4278
WWW.BORREGOSOLAR.COM

PV
Engineers

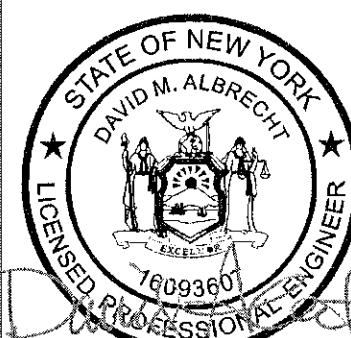


REV	DATE	DRAWN	CHECKED	RELEASE LEVEL
	10/11/14	DA/JAW	DA	Site Plan Review Application Submittal
	10/16/14	DA	DA	Revisions to Site Plan Review Set
	10/27/14	DA/JAW	DA	REVISED OHW LAYOUT
	11/14/14	DA/JAW	DA	REVISIONS BASED ON TOWN COMMENTS
	05/05/15	DA/JAW	DA	FINAL REVISIONS FOR PB SUBMISSION

PROJECT NUMBER:
908-0087

SITE PLAN APPLICATION - DG BETHLEHEM SOLAR, LLC
SOLAR FACILITY AT TOWN OF BETHLEHEM CLAY MINE
253 BRIDGE STREET
TOWN OF BETHLEHEM, ALBANY COUNTY, NY

SCALES STATED ON DRAWINGS
ARE VALID ONLY WHEN PLOTTED
ARCH D 24" X 36"

C-5.0
AERIAL OVERVIEW

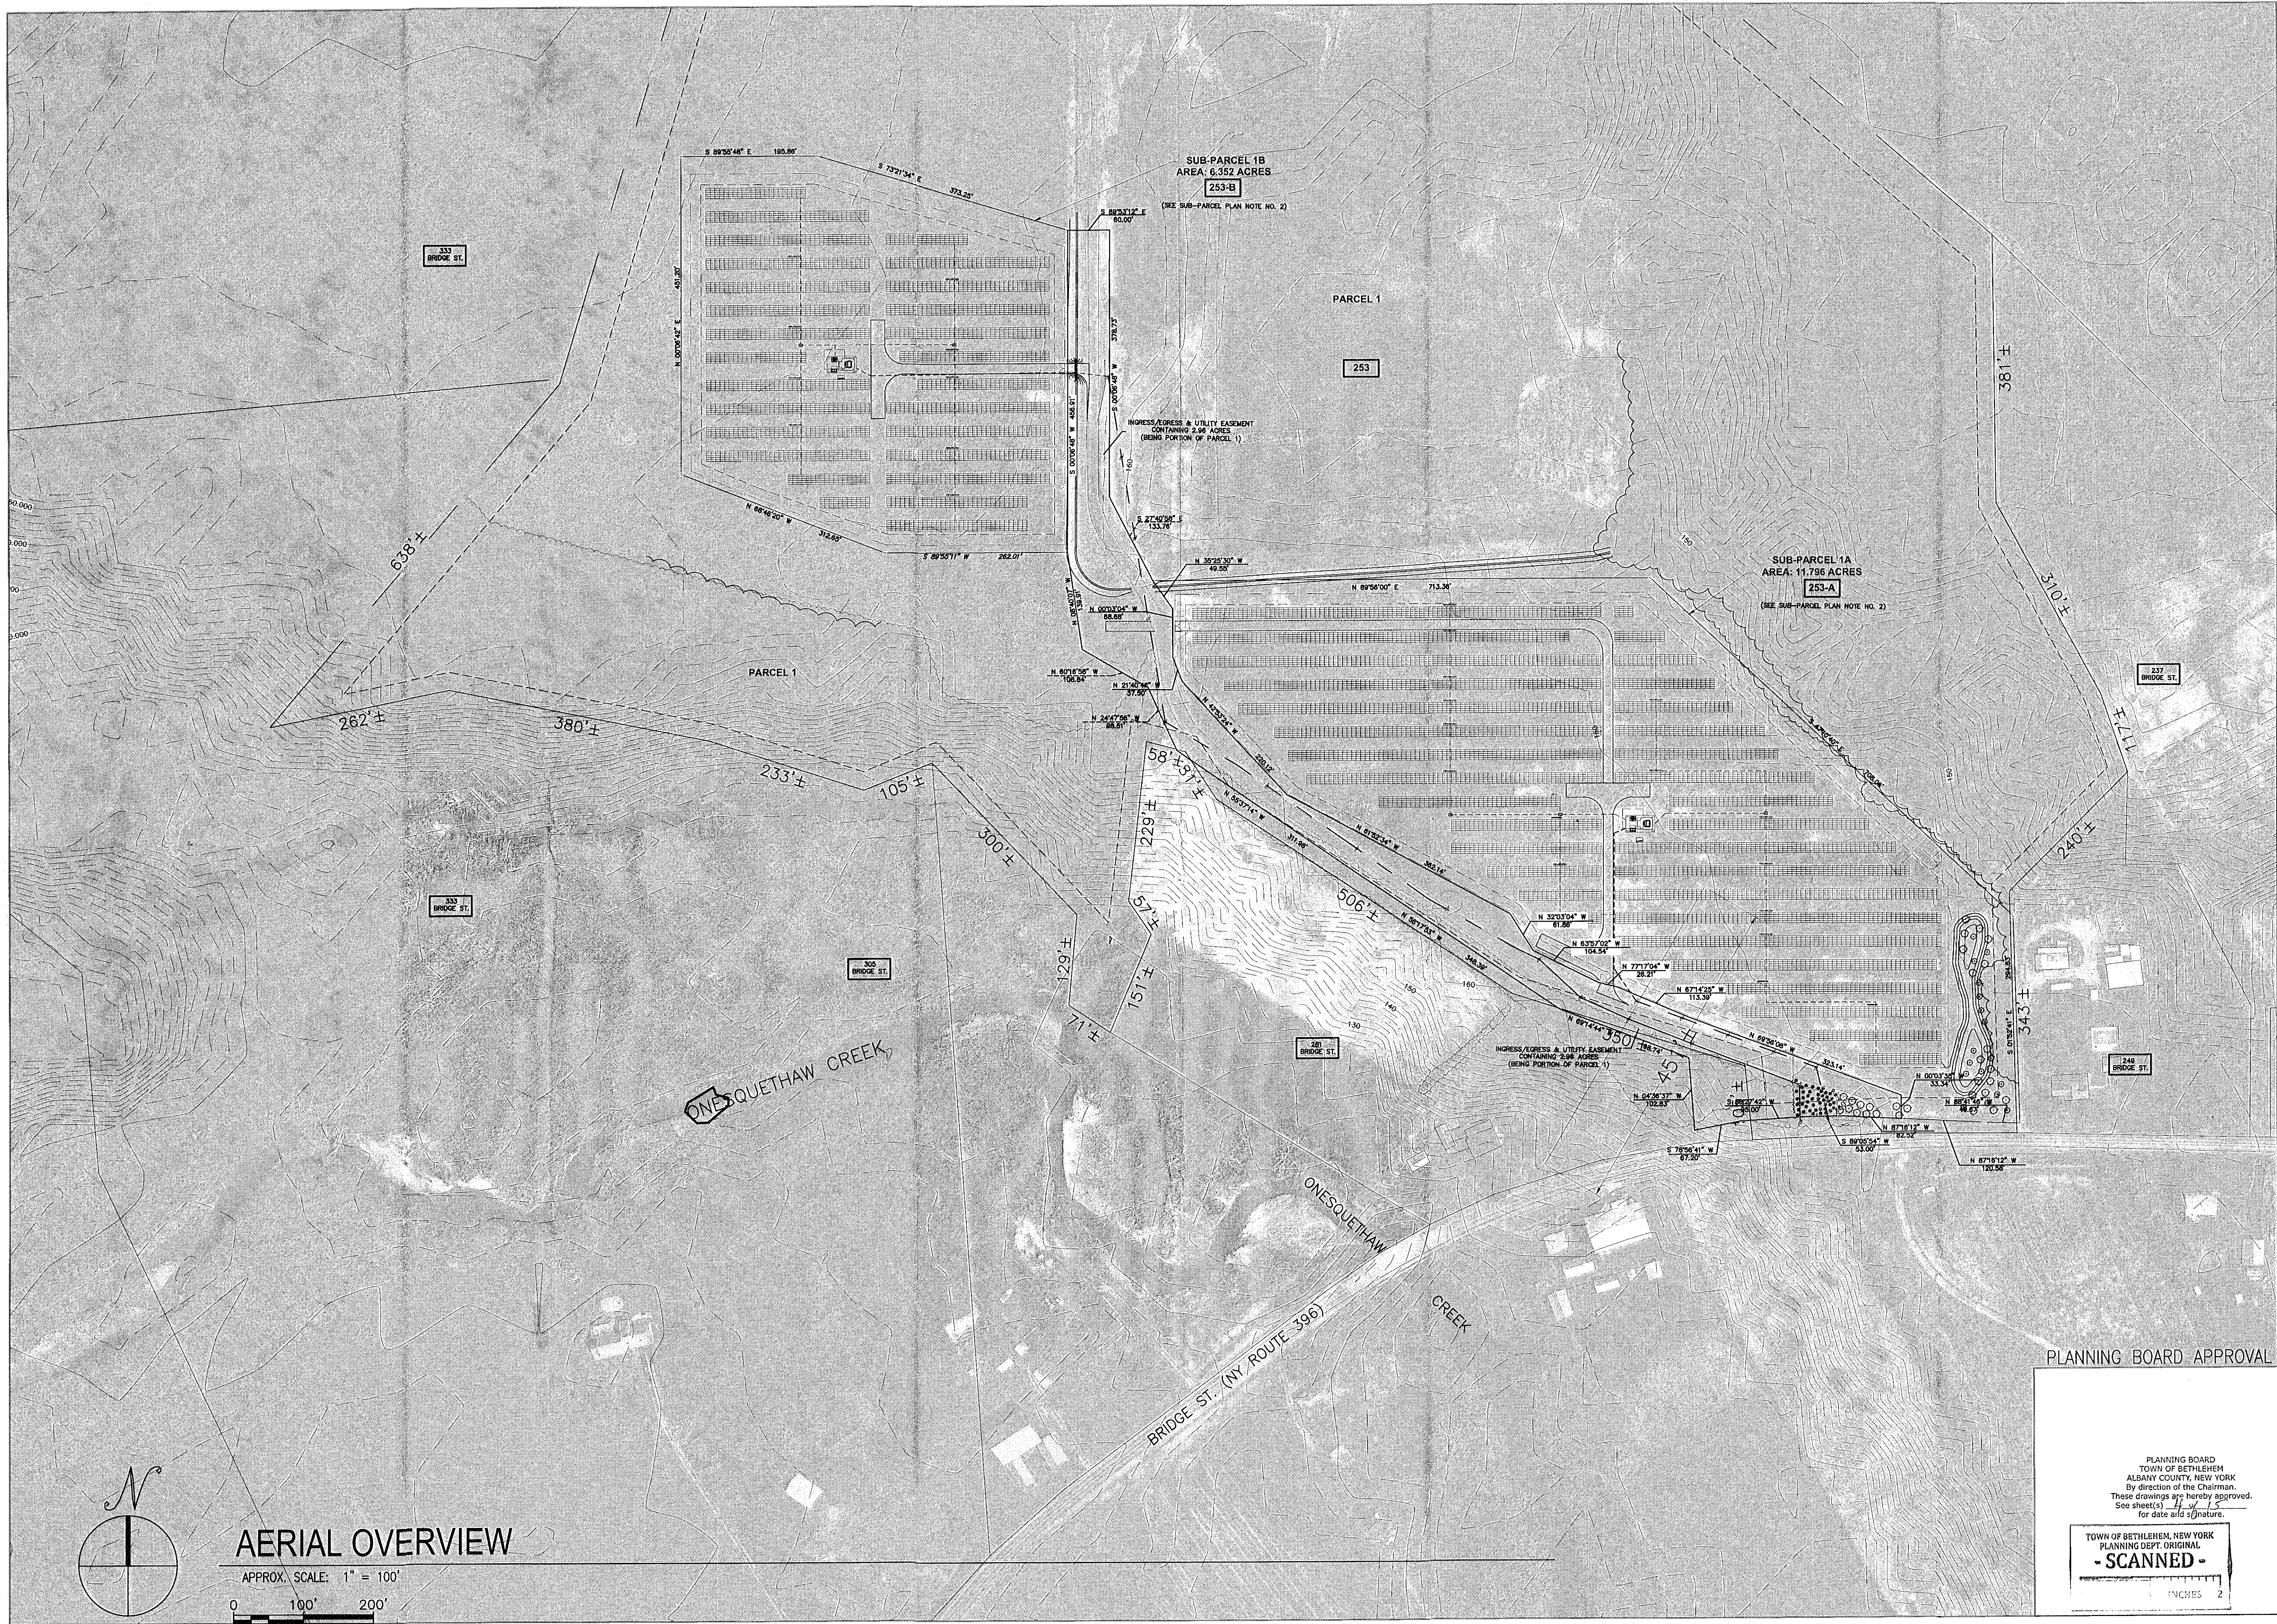

AERIAL OVERVIEW

APPROX. SCALE: 1" = 100'



PLANNING BOARD APPROVAL

PLANNING BOARD
TOWN OF BETHLEHEM
ALBANY COUNTY, NEW YORK
By direction of the Chairman
These drawings are hereby approved.
See sheet(s) 14 of 15
for date and signature.

TOWN OF BETHLEHEM, NEW YORK
PLANNING DEPT. ORIGINAL
- SCANNED -