
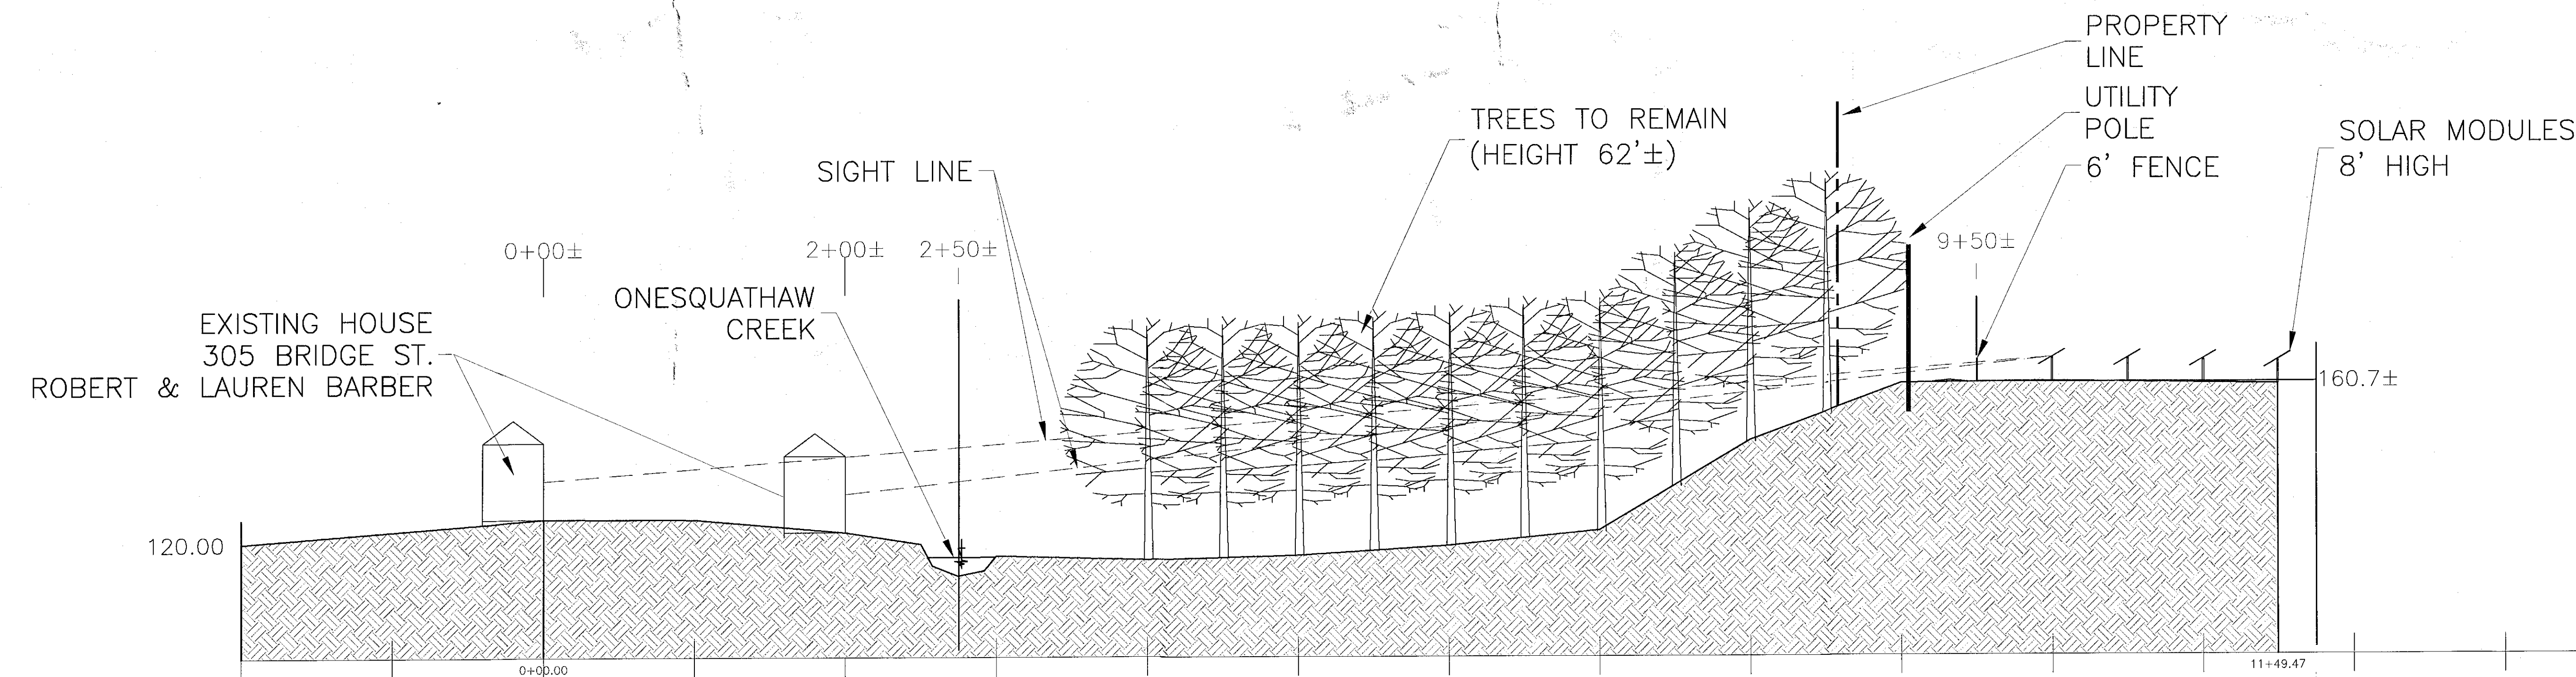


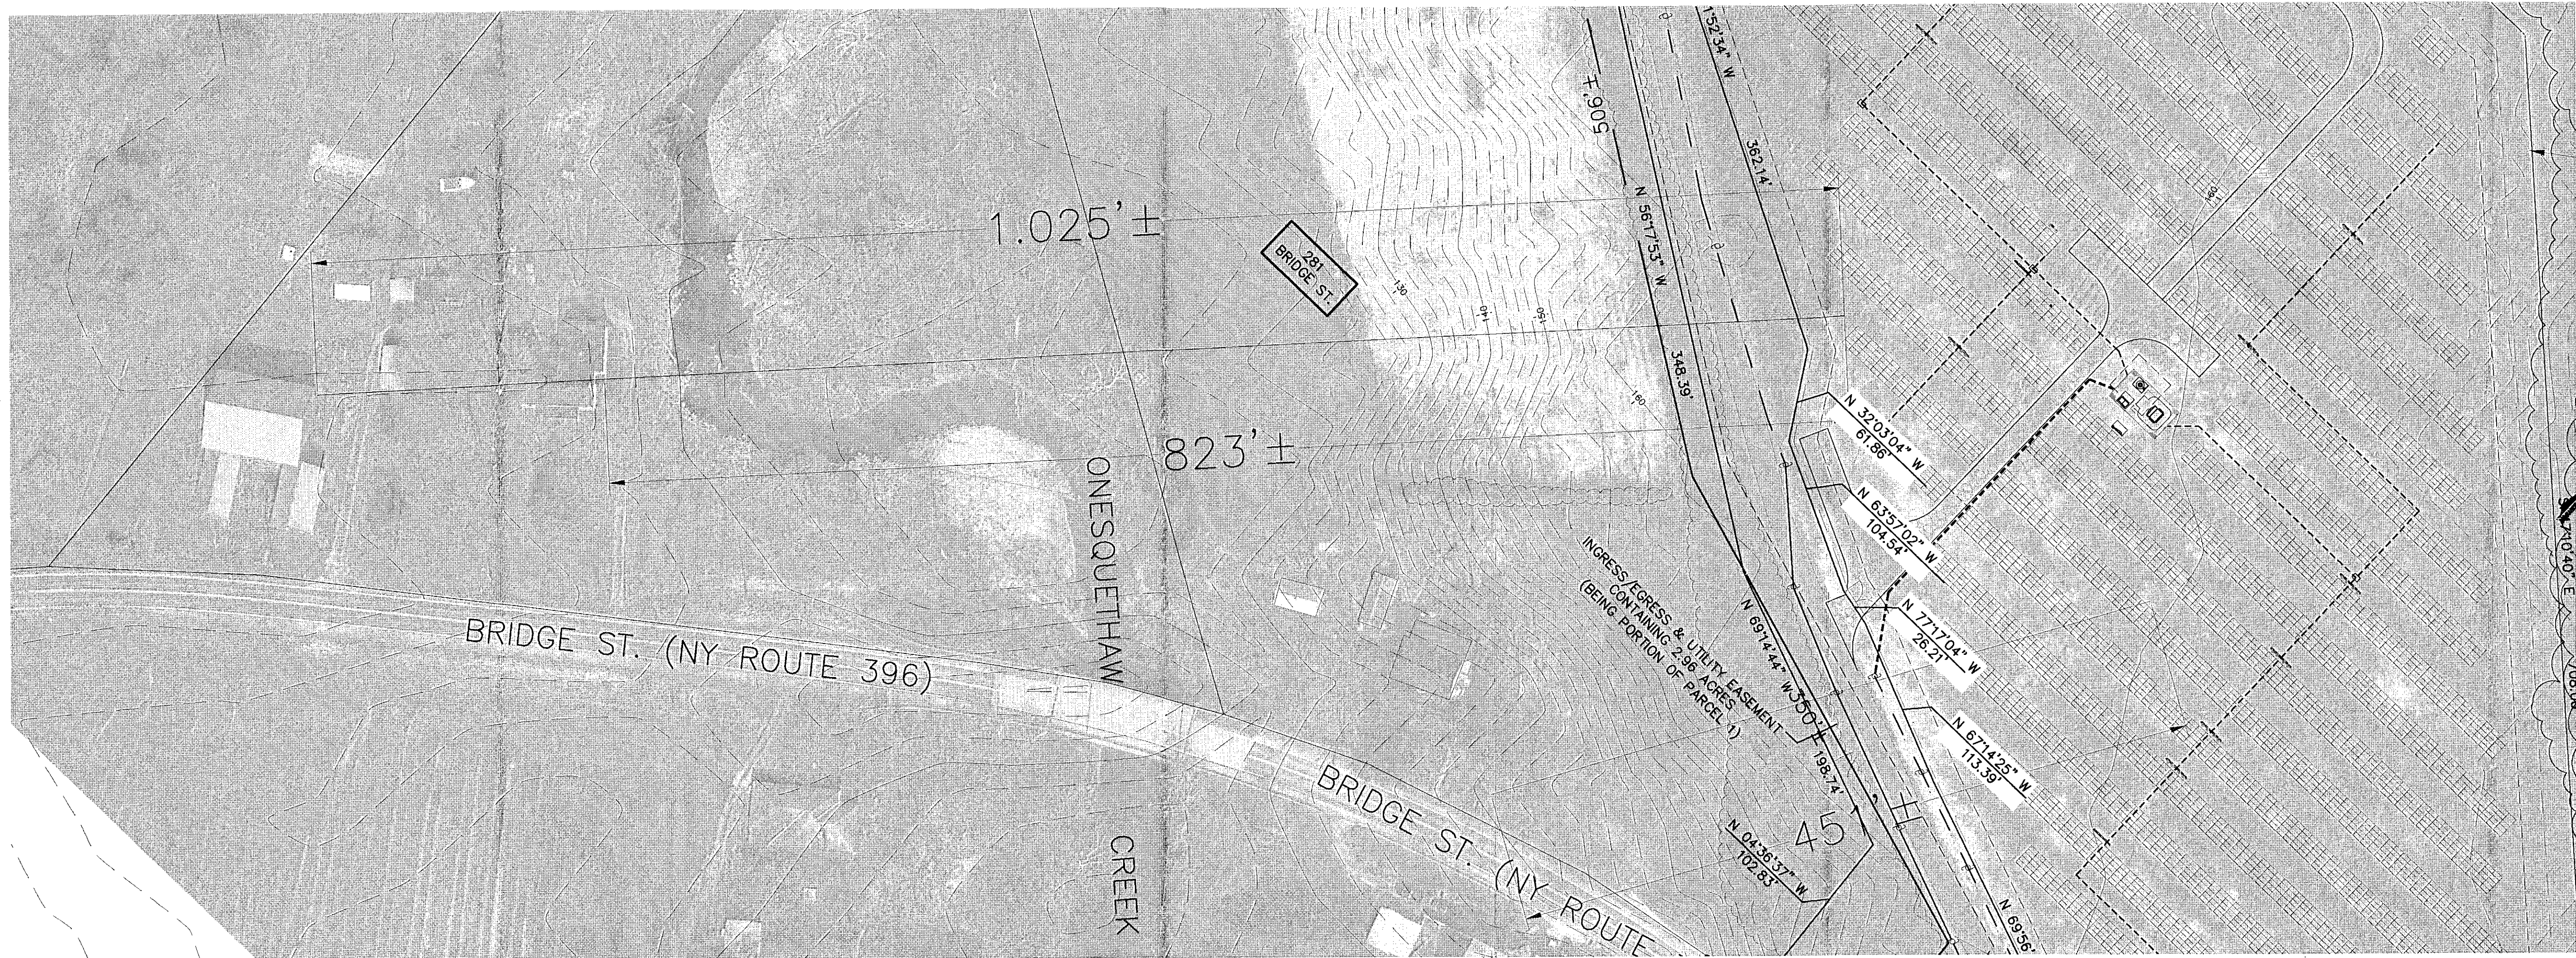

PROFILE SCALE:
VERTICAL 1"=4'
HORIZONTAL 1"= 60'

TOWN OF BETHLEHEM, NEW YORK
PLANNING DEPT. ORIGINAL
- SCANNED -
0 1 INCHES 2

PLANNING BOARD APPROVAL

PLANNING BOARD
TOWN OF BETHLEHEM
ALBANY COUNTY, NEW YORK
By direction of the Chairman.
These drawings are hereby approved.
See sheet(s) 1 of 15
for date and signature.

SITE PLAN APPLICATION - DG BETHLEHEM SOLAR, LLC
SOLAR FACILITY AT TOWN OF BETHLEHEM CLAY MINE
253 BRIDGE STREET
TOWN OF BETHLEHEM, ALBANY COUNTY, NY

V-1.2
VIEW STUDY

REV	DATE	DRAWN	CHECKED	RELEASE LEVEL
	10/1/14	DA/JAW	DA	Site Plan Review Application Submittal
	10/6/14	DA	DA	Revisions to Site Plan Review Set
	10/27/14	DA/JAW	DA	REVISED OHW LAYOUT
	11/14/14	DA/JAW	DA	REVISIONS BASED ON TOWN COMMENTS
	05/05/15	DA/JAW	DA	FINAL REVISIONS FOR PB SUBMISSION

PROJECT NUMBER:
908-0087