




BORREGO SOLAR
360 ZUMA STREET, SUITE 600
OAKLAND, CA 94612
PHONE: (925) 835-8273
FAX: (925) 813-6778
WWW.BORREGOSOLAR.COM

PV
Engineers

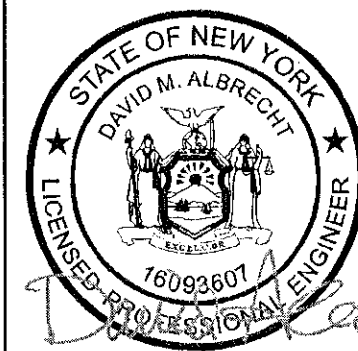

REV	DATE	DRAWN	CHECKED	RELEASE LEVEL
	10/11/14	DA/JAW	DA	Site Plan Review Application Submittal
	10/6/14	DA	DA	Revisions to Site Plan Review Set
	10/27/14	DA/JAW	DA	REVISED OHW LAYOUT
	11/14/14	DA/JAW	DA	REVISIONS BASED ON TOWN COMMENTS
	05/05/15	DA/JAW	DA	FINAL REVISIONS FOR PE SUBMISSION

PROJECT NUMBER:
908-0087


SITE PLAN APPLICATION - DG BETHLEHEM SOLAR, LLC
SOLAR FACILITY AT TOWN OF BETHLEHEM CLAY MINE
253 BRIDGE STREET
TOWN OF BETHLEHEM, ALBANY COUNTY, NY

SCALES STATED ON DRAWINGS
ARE VALID ONLY WHEN PLOTTED
ARCH D 24" x 36"

V-1.3
VIEW STUDY



PLAN SCALE:
1" = 80'

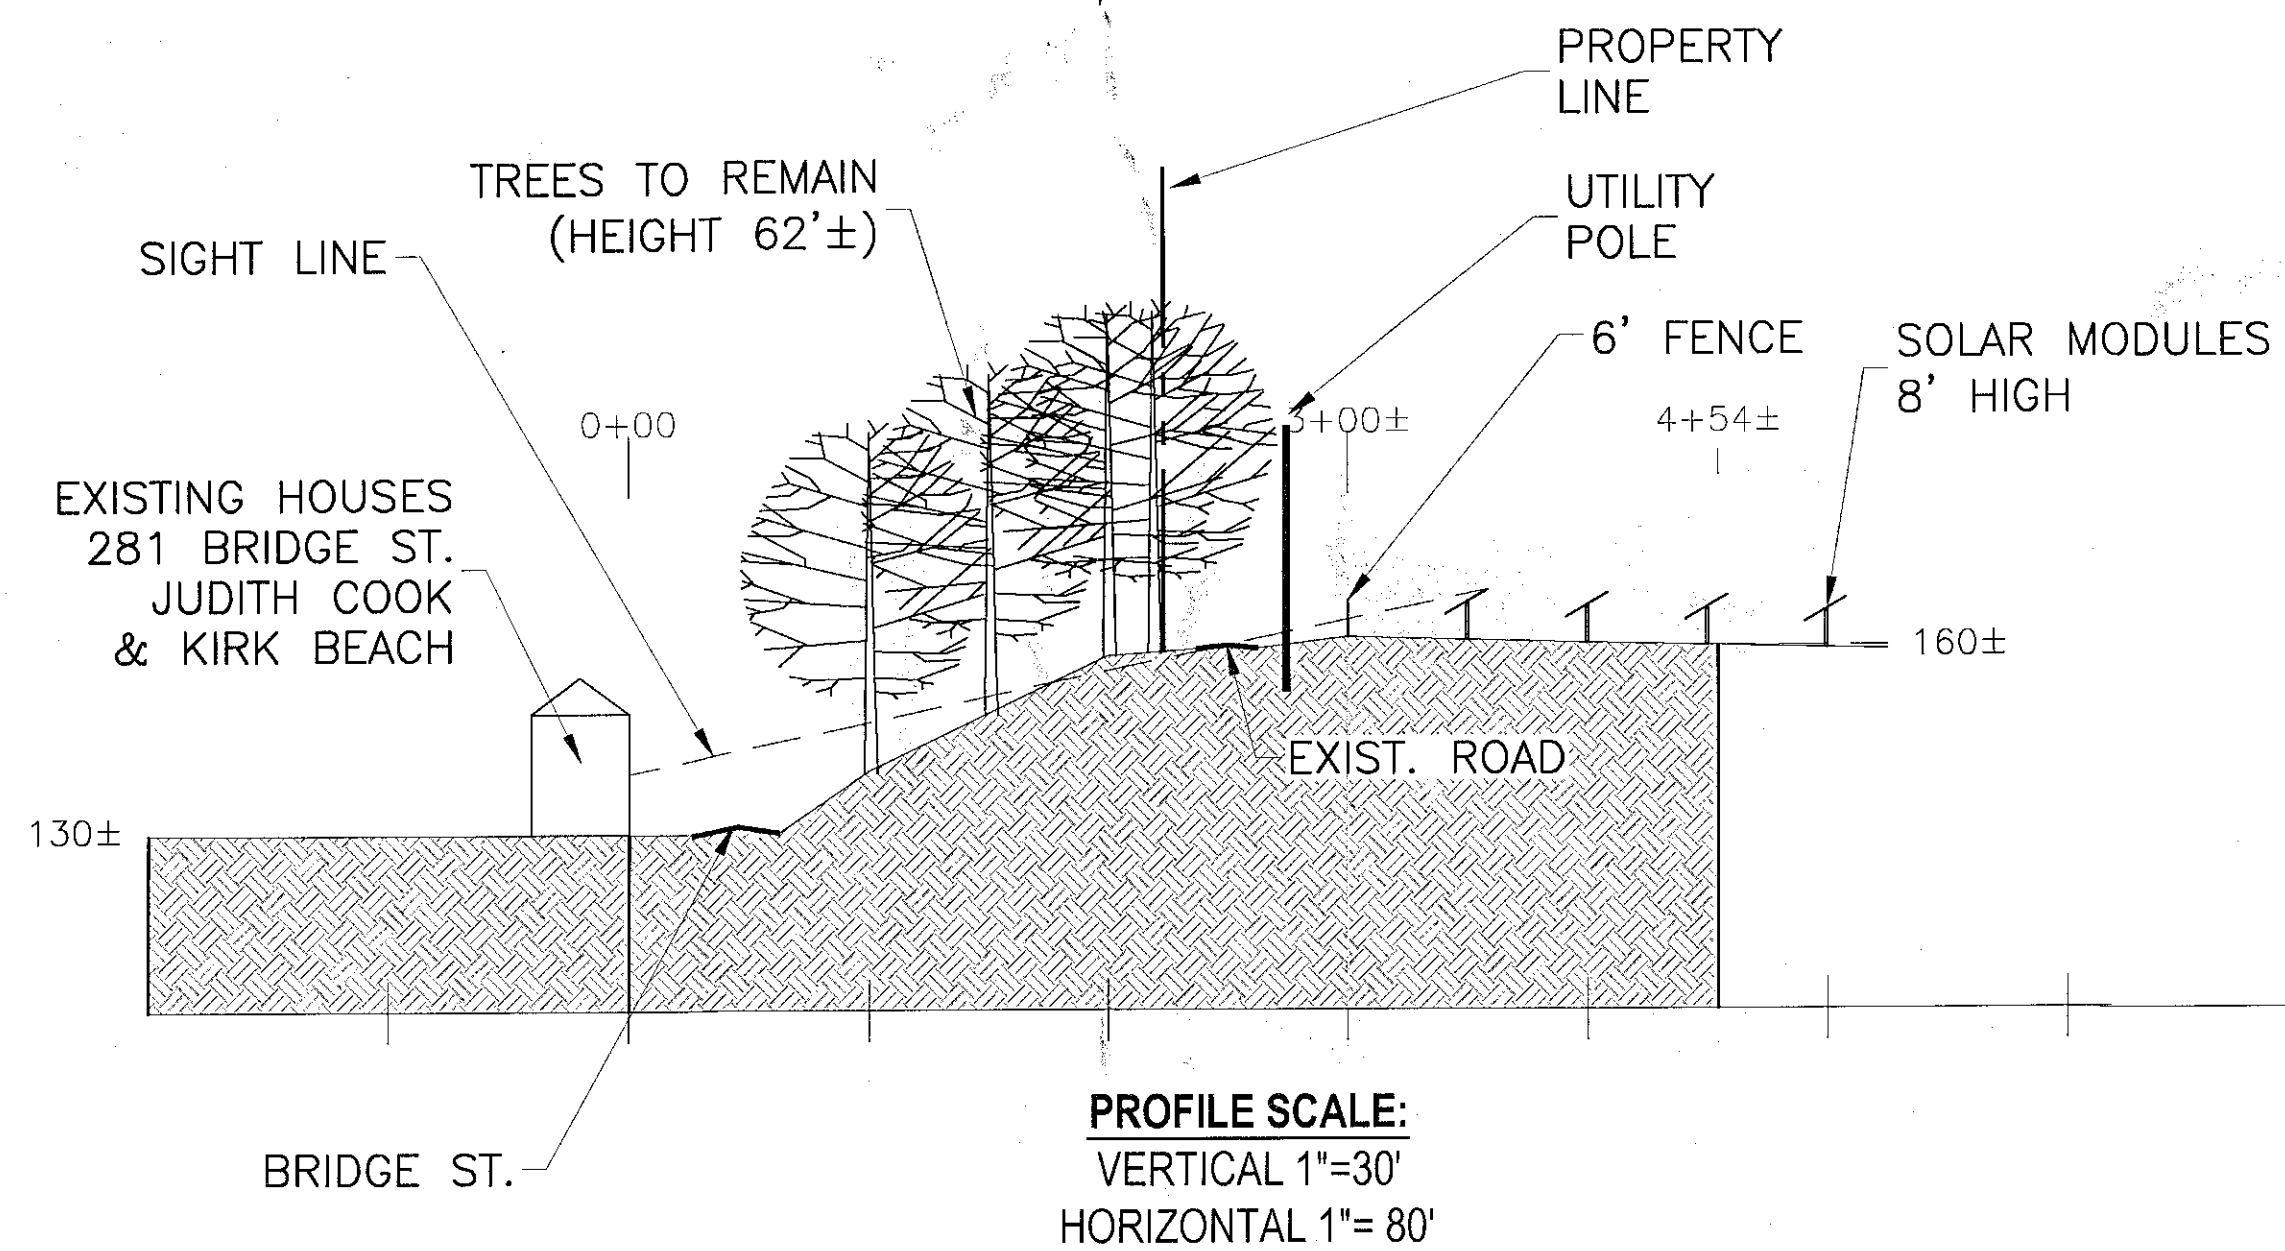

PROFILE SCALE:
VERTICAL 1"=30'
HORIZONTAL 1"= 80'

PLANNING BOARD APPROVAL

PLANNING BOARD
TOWN OF BETHLEHEM
ALBANY COUNTY, NEW YORK
By direction of the Chairman.
These drawings are hereby approved.
See sheet(s) 1-1.3
for date and signature.

