



1 CONSTRUCTION EXIT DETAIL
NOT TO SCALE

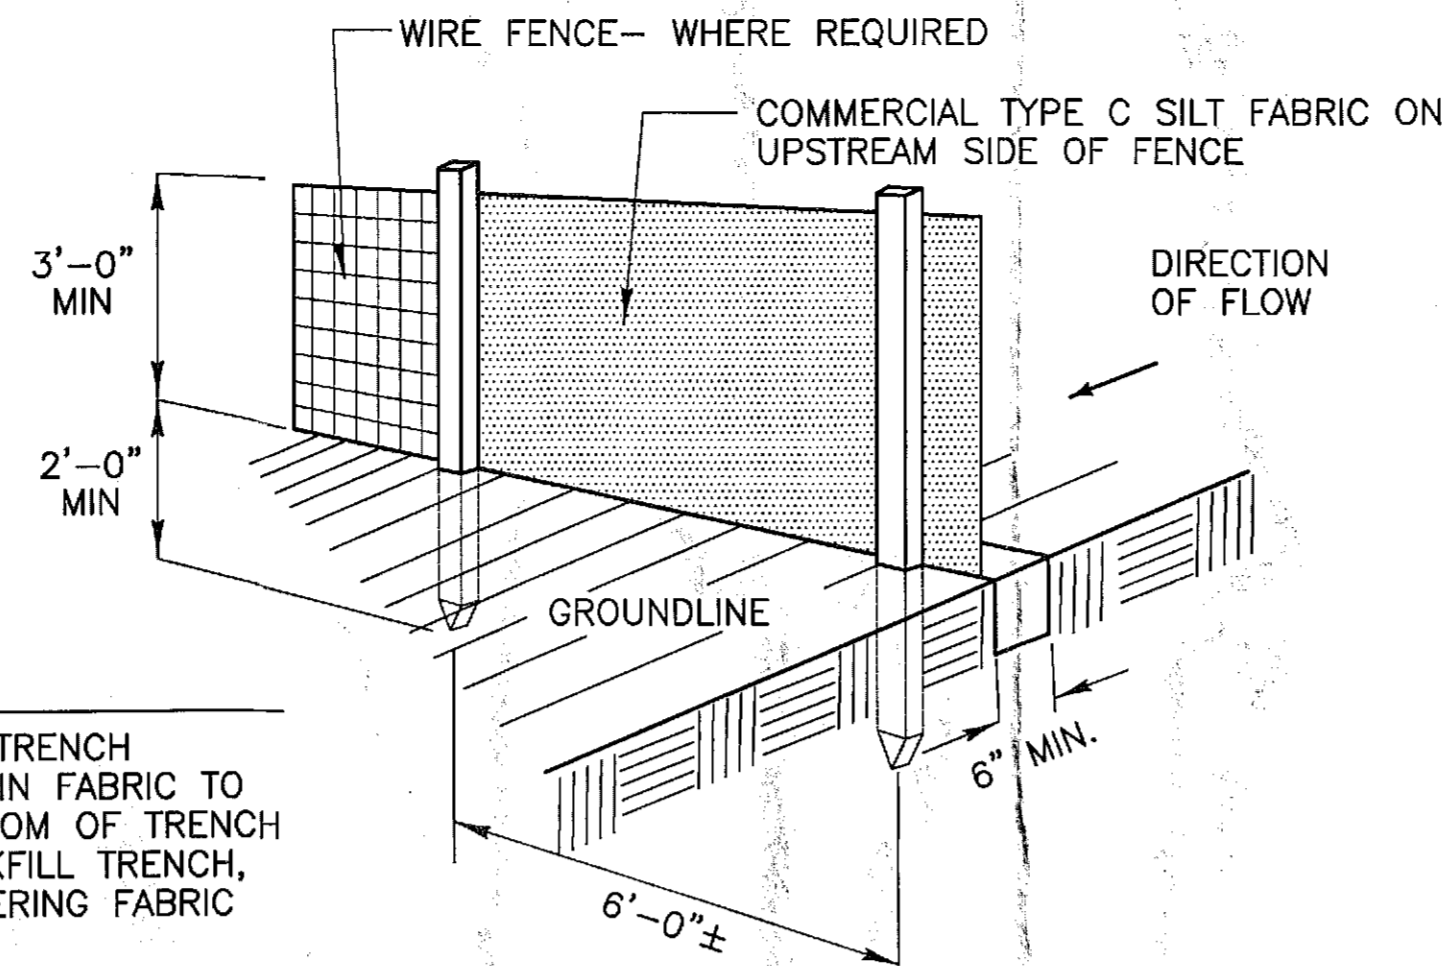


- NOTE:
1. DIG TRENCH
 2. LAY IN FABRIC TO BOTTOM OF TRENCH
 3. BACKFILL TRENCH, COVERING FABRIC

2 SILT FENCE DETAIL
NOT TO SCALE

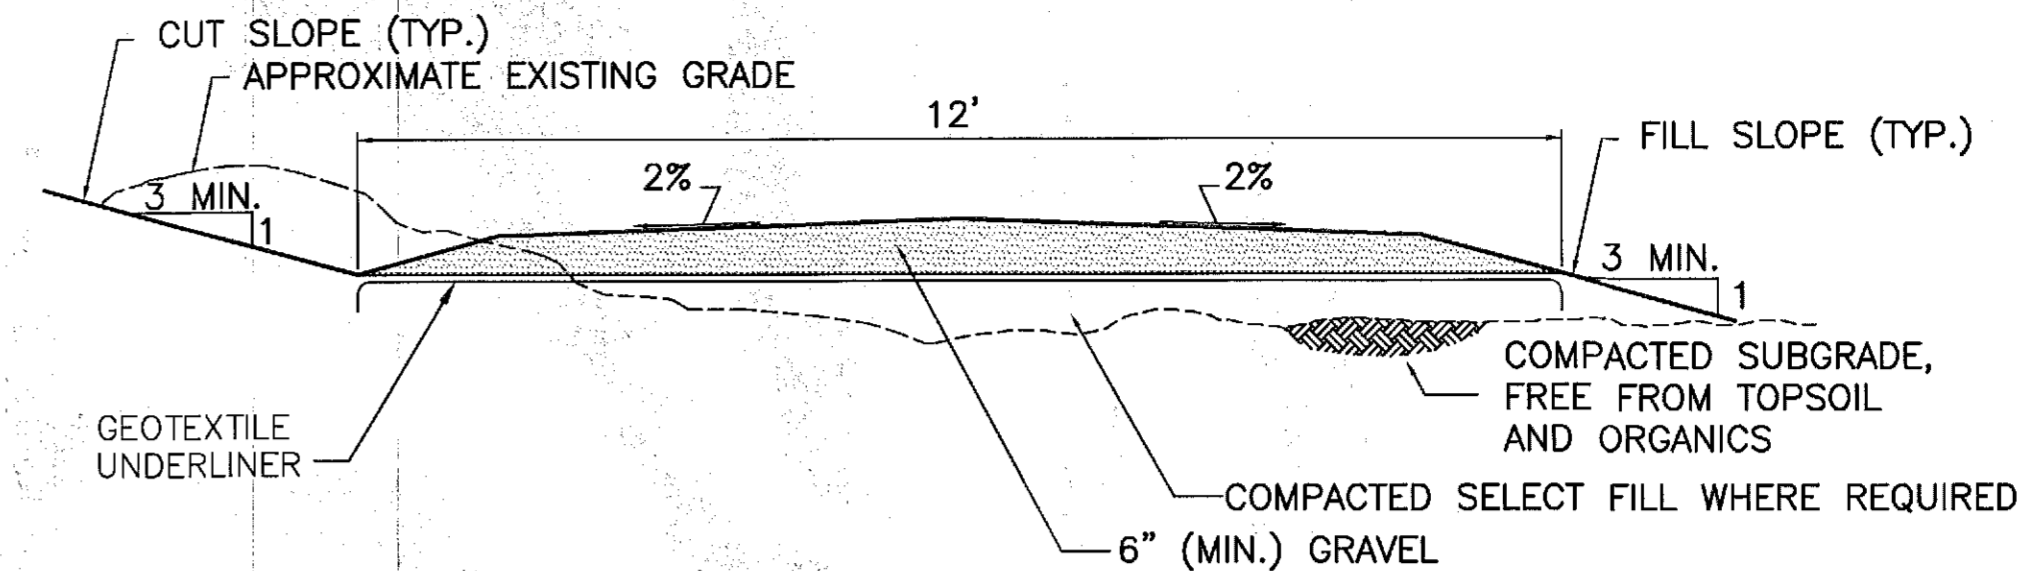


3 DRIVEWAY SECTION - CROWNED
NOT TO SCALE

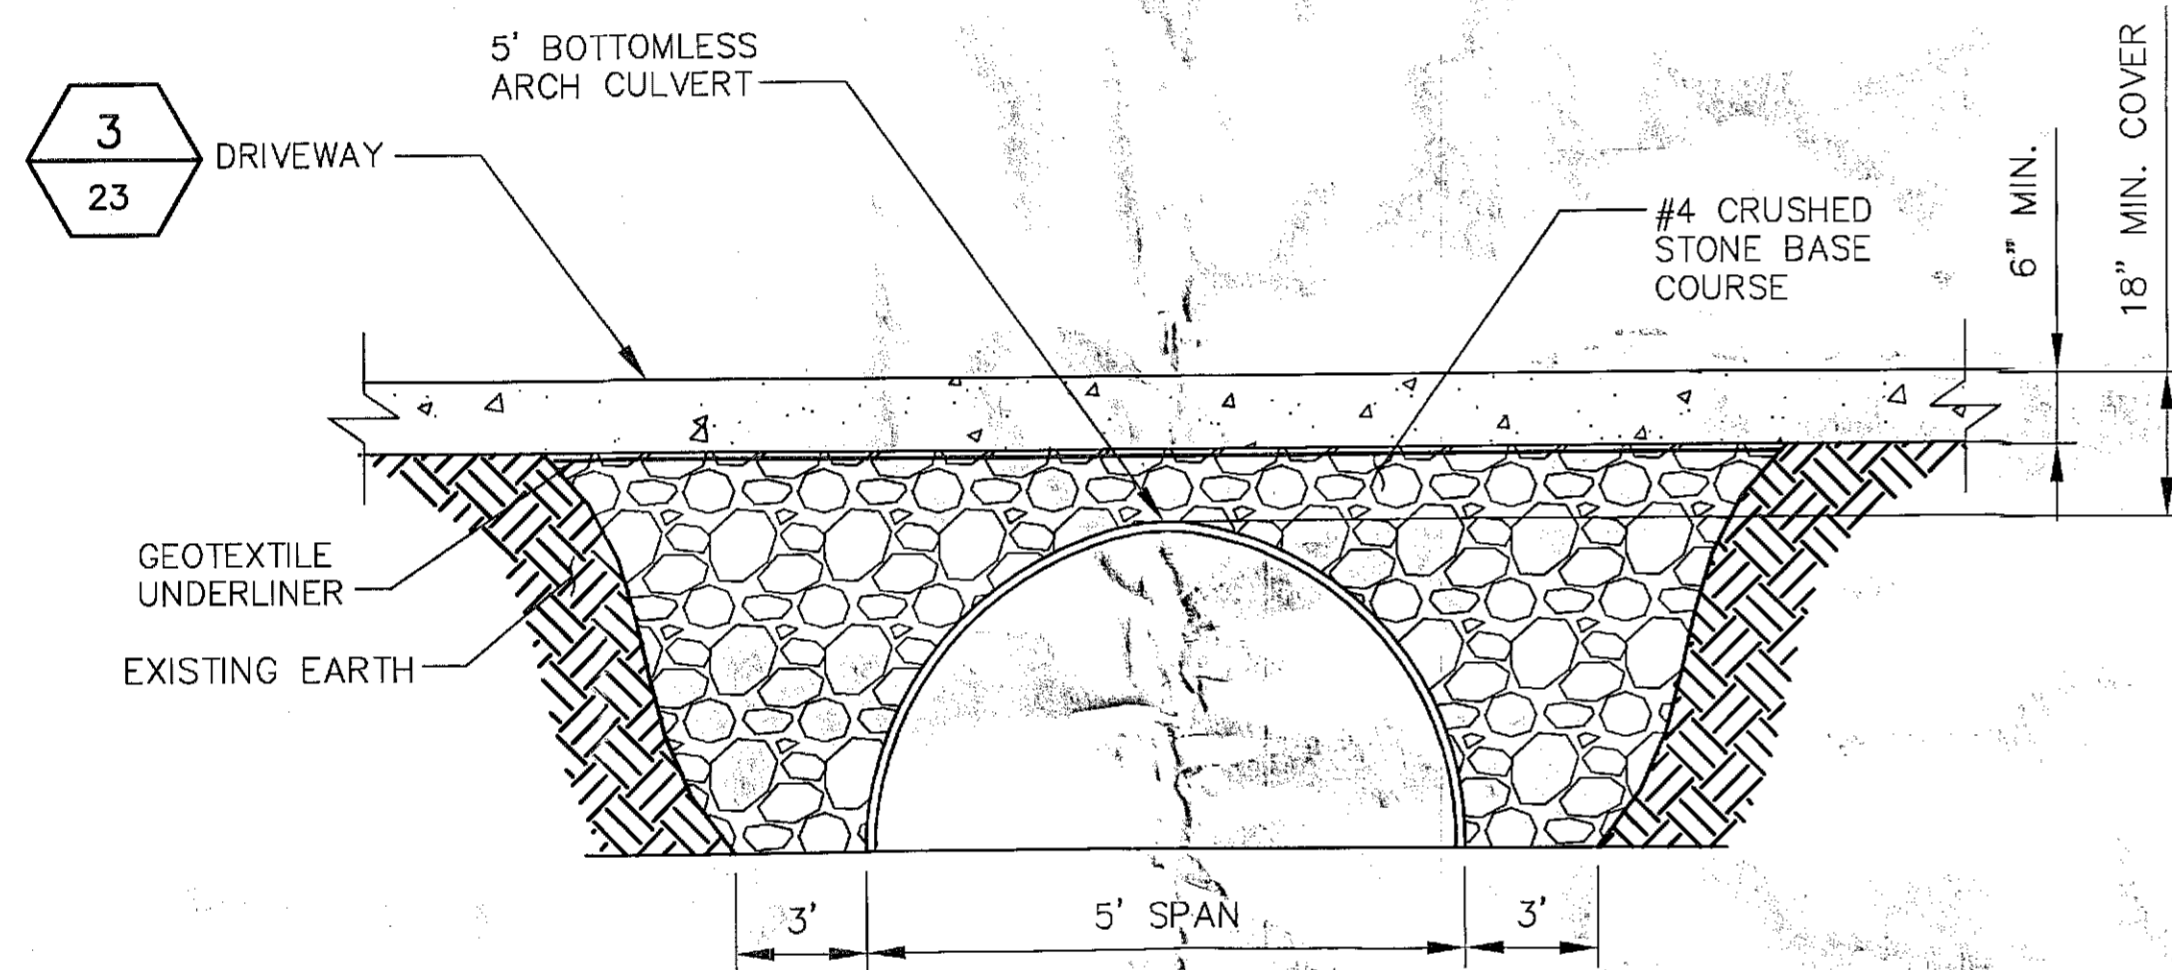


4 BOTTOMLESS ARCH CULVERT DETAIL
NOT TO SCALE

NOTE: CULVERT SHALL BE TRAFFIC RATED WITH APPROPRIATE COVER.

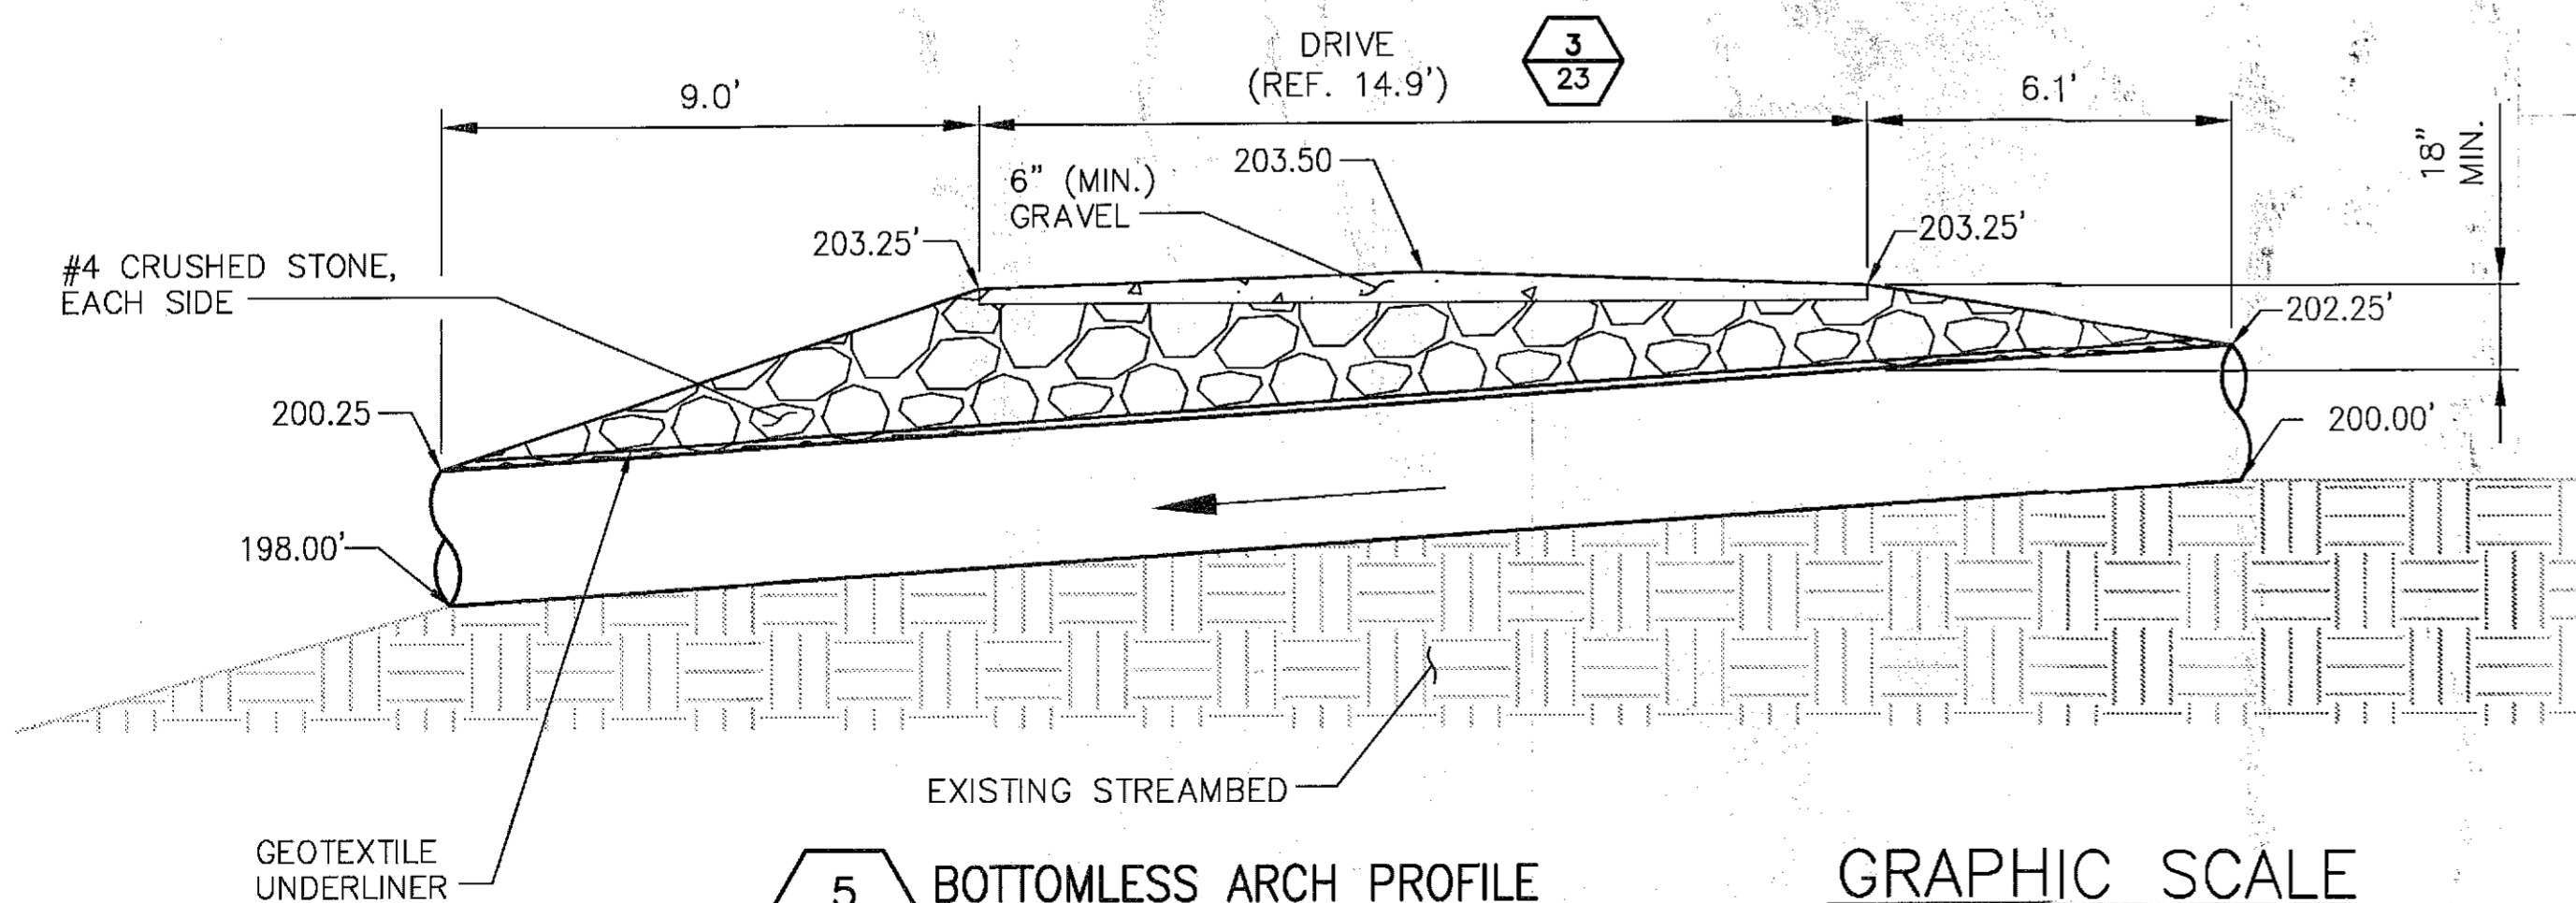


5 BOTTOMLESS ARCH PROFILE
SCALE: AS NOTED


NOTE: CULVERT SHALL BE TRAFFIC RATED WITH APPROPRIATE COVER.

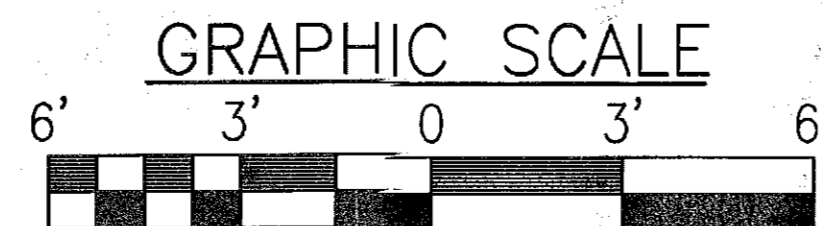

SCALE (11x17): 1" = 6'-0"
SCALE (22x34): 1" = 3'-0"

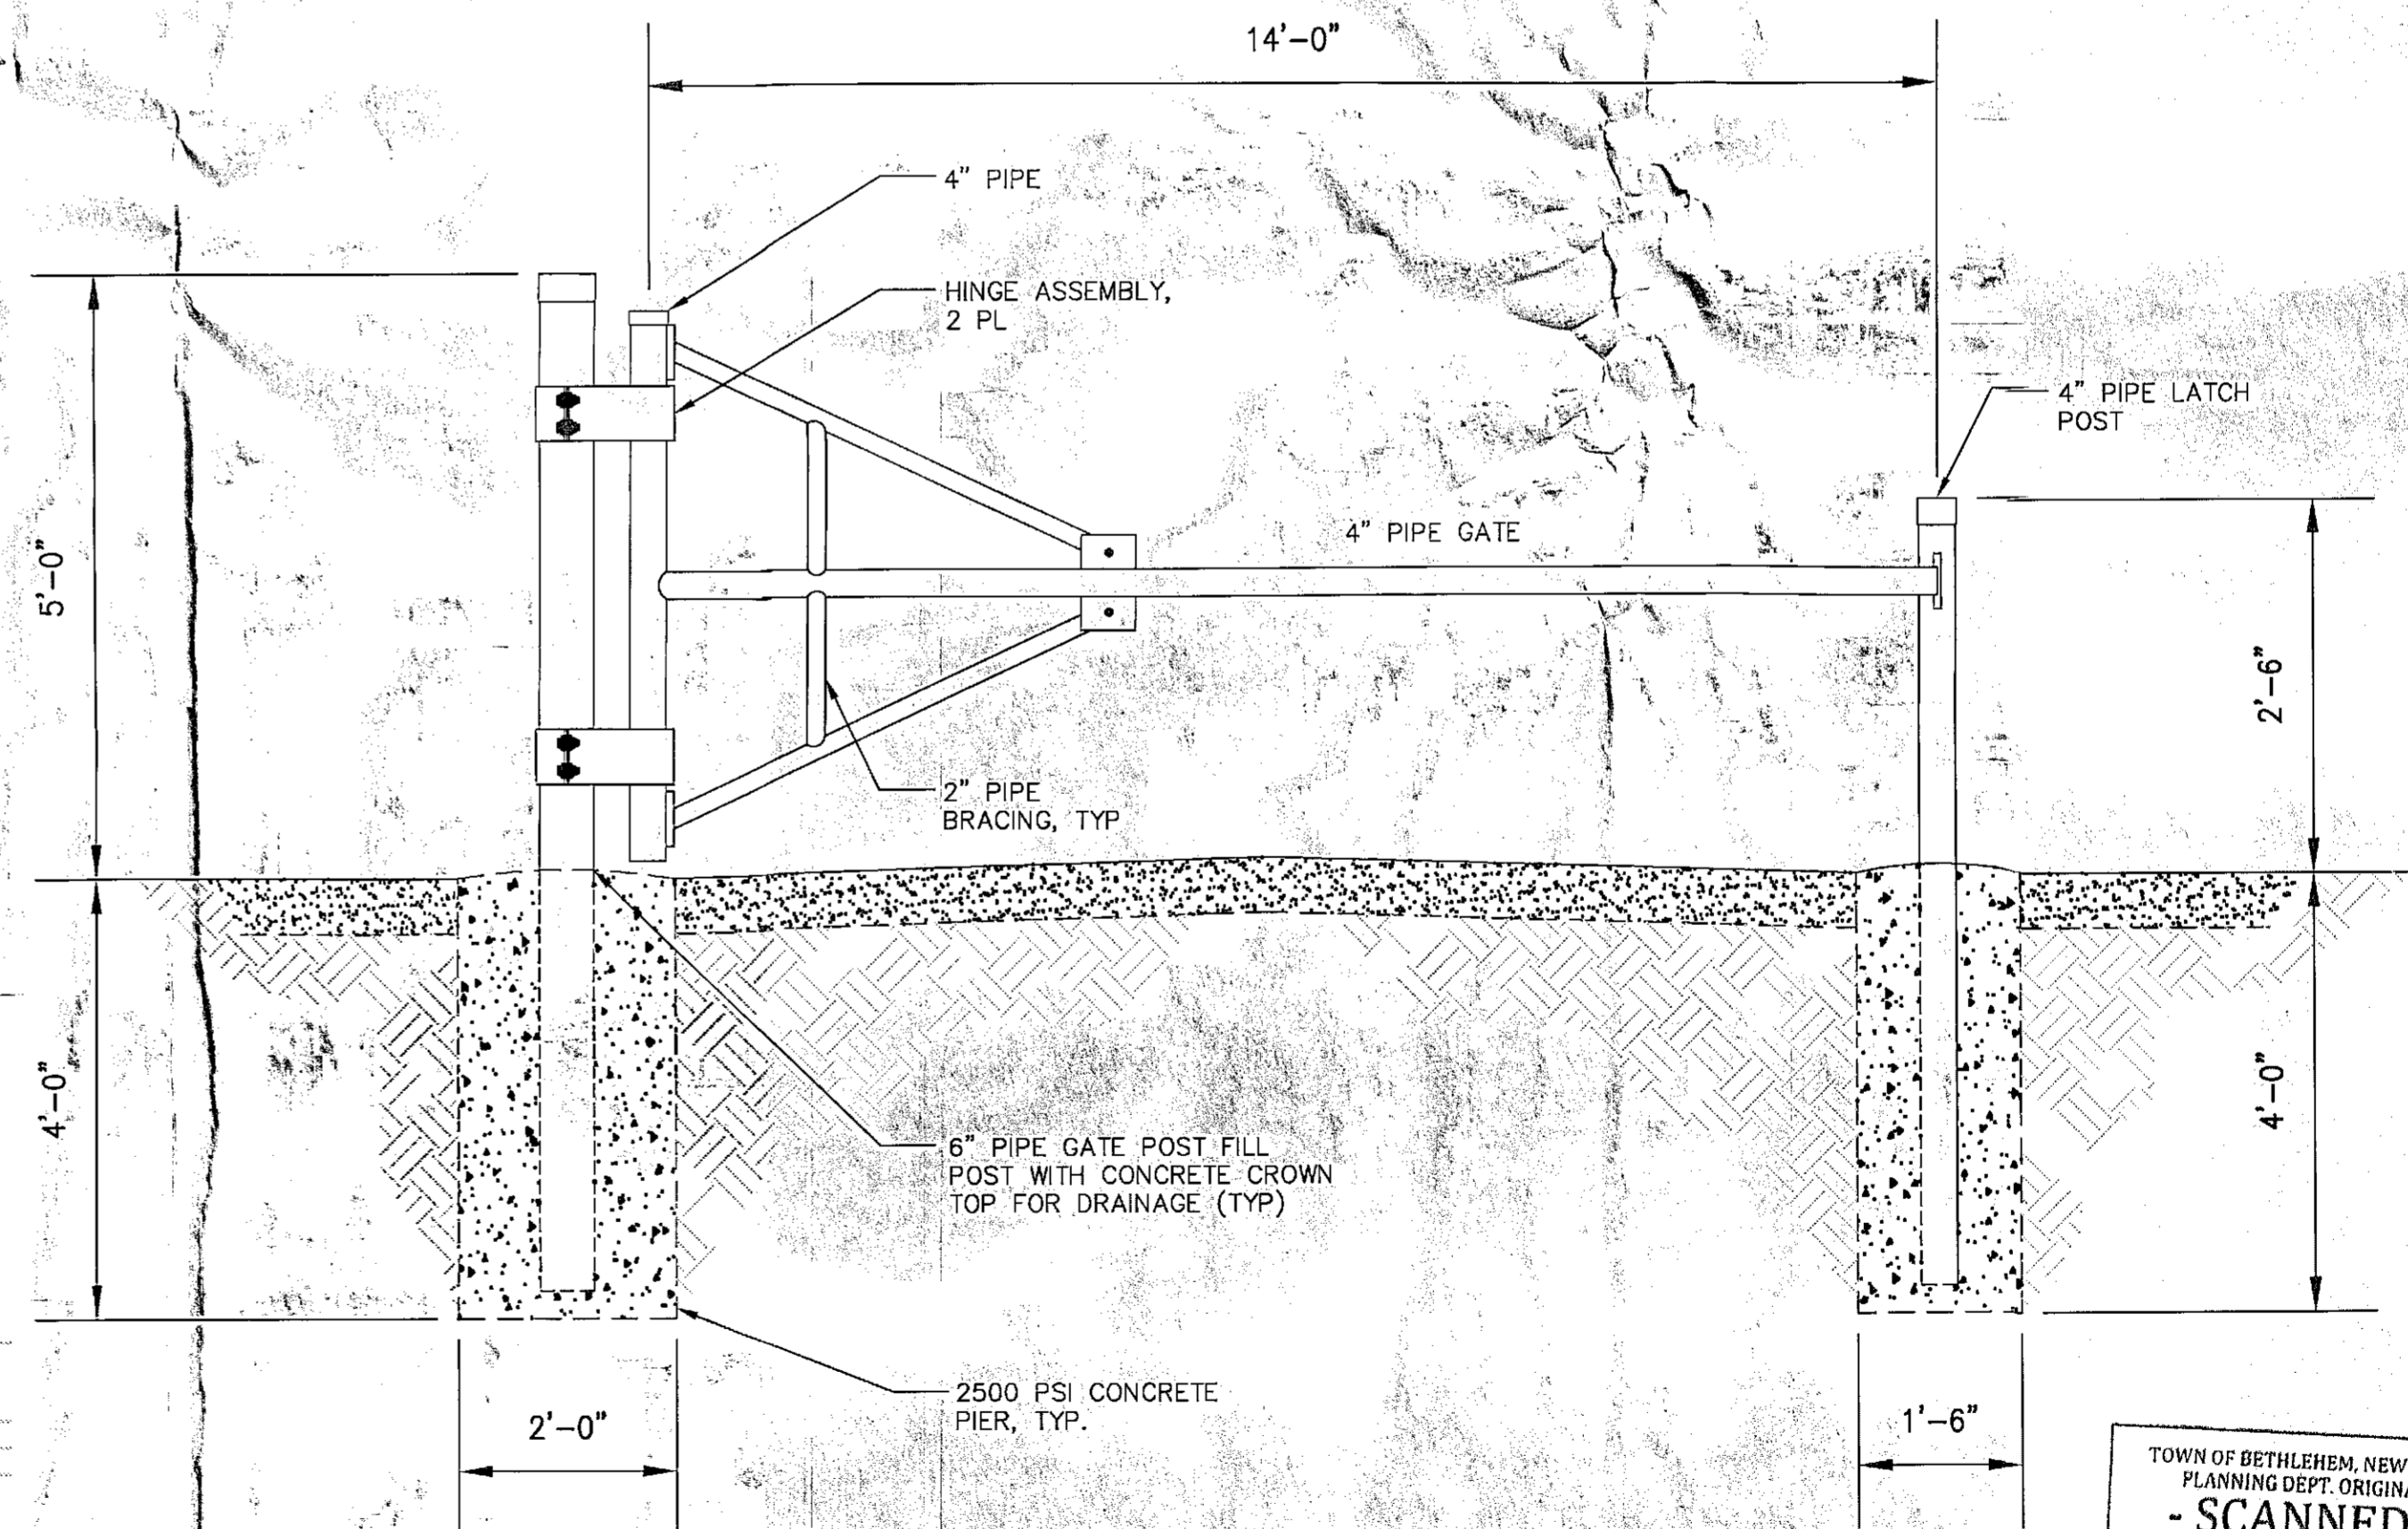

6 ACCESS GATE DETAIL
NOT TO SCALE

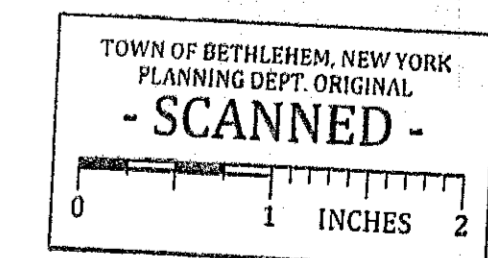

PLANNING BOARD
TOWN OF BETHLEHEM
ALBANY COUNTY, NEW YORK
By direction of the Chairman.
These drawings are hereby approved.
See sheet(s) 23 of 27
for date and signature.

Design.
Build.
Deliver.

INFINIGY

1033 Watervliet Shaker Rd
Albany, NY 12205
Office # (518) 680-0790
Fax # (518) 680-0793



1	REVISED PER COMMENTS	SKB	6/30/15
0	ISSUED FOR BP	SKB	4/22/15
No.	Submittal / Revision	App'd	Date

Drawn: SKB Date: 4/22/15
Designed: AJP Date: 4/22/15
Checked: AJP Date: 4/22/15

Project Number 168-117

Project Title

CELL TOWER

457 NYS ROUTE 85
SLINGERLANDS, NY 12159

Prepared For

Phoenix Towers LLC

110 WASHINGTON AVE
NORTH HAVEN, CT 06473
C: 203-823-3287

Drawing Title

**GRADING, DRAINAGE,
& EROSION CONTROL
DETAILS**

Drawing Scale:

Date: 6/30/15

UNAUTHORIZED ALTERATION OR ADDITION TO THIS DOCUMENT IS A VIOLATION OF APPLICABLE STATE AND/OR LOCAL LAWS

Sheet Number:

23 OF 27