



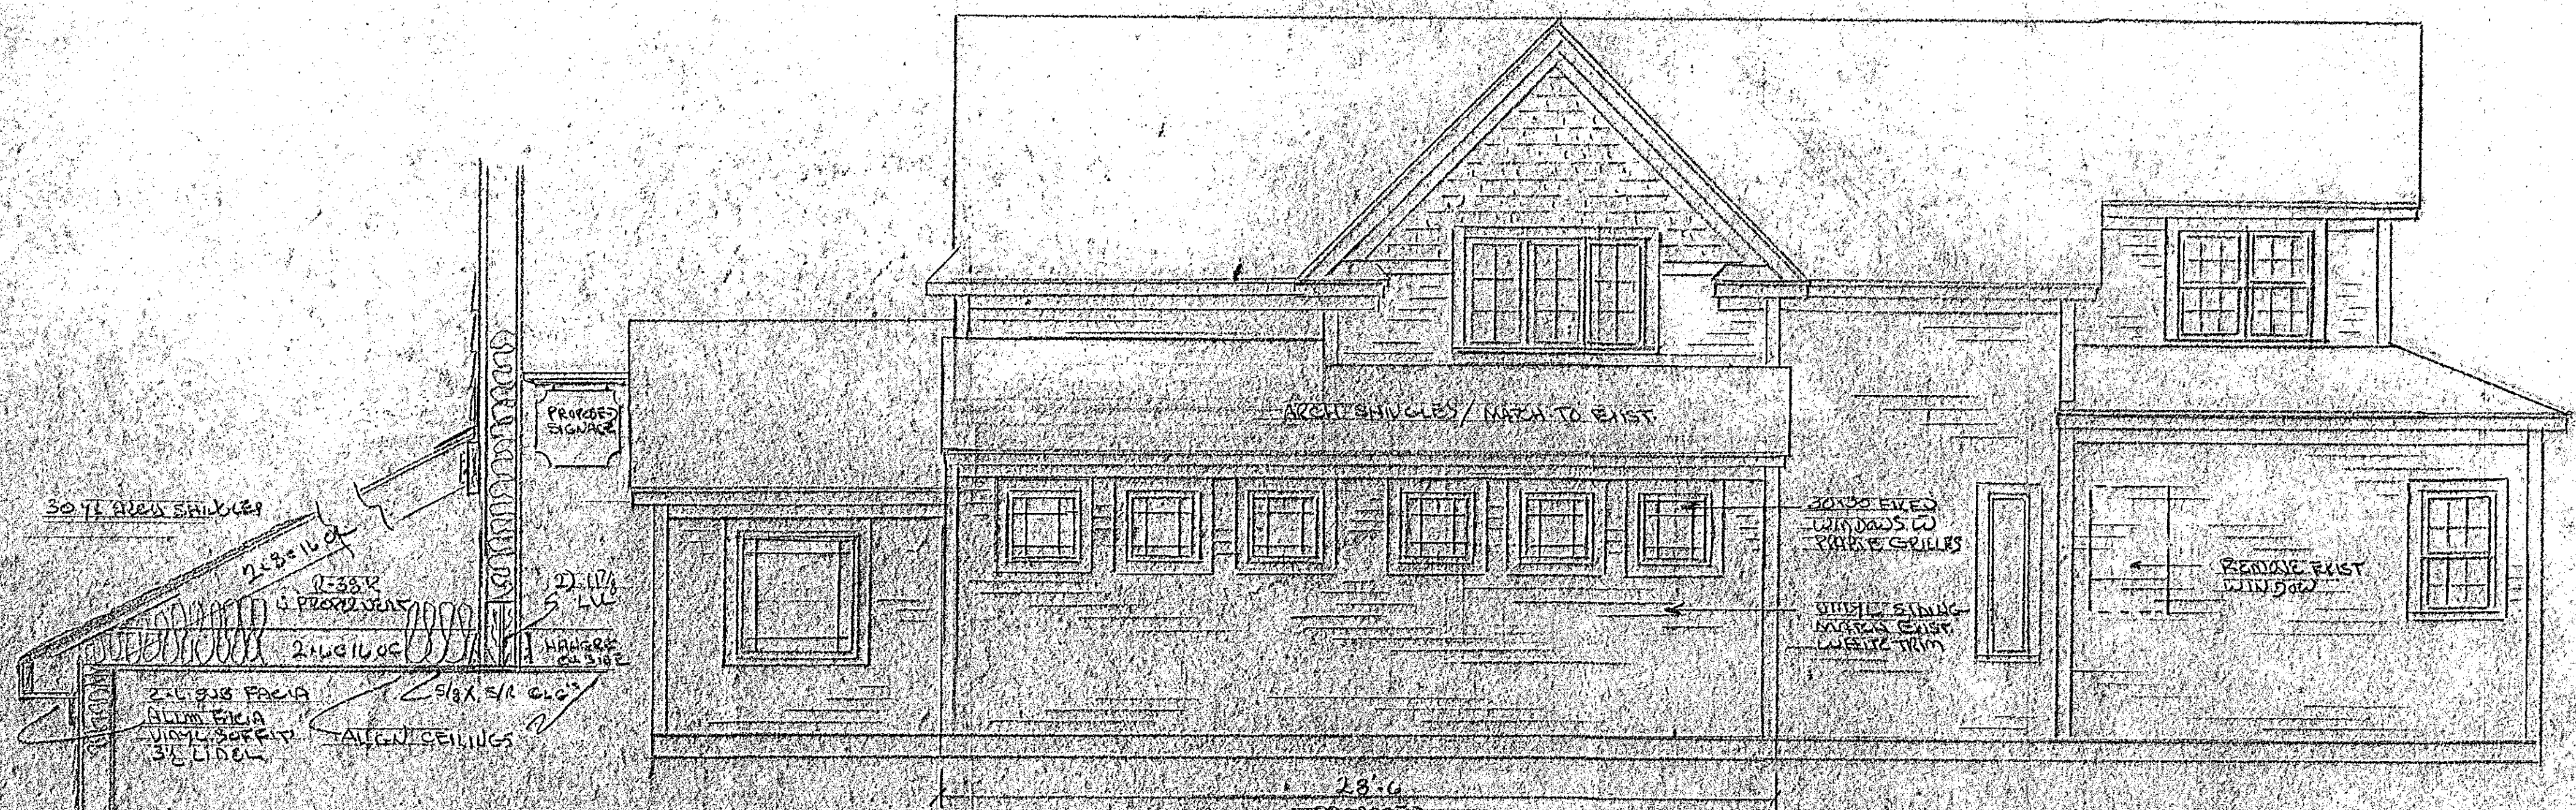


SIDE ELEVATION
1/4" = 1'-0"

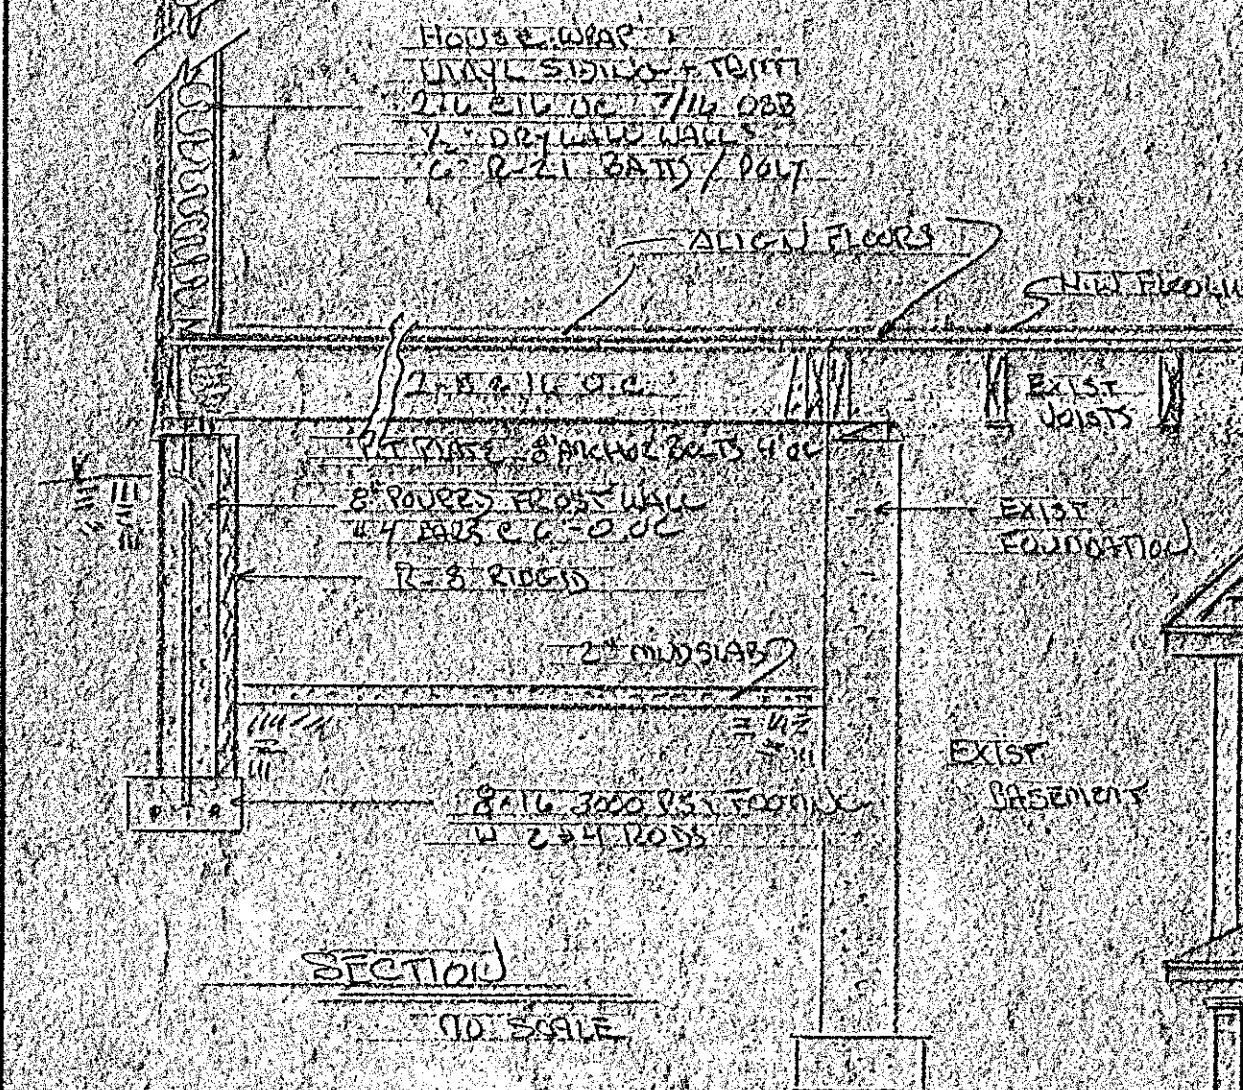


SECTION
1/4" = 1'-0"



FRONT ELEVATION
1/4" = 1'-0"

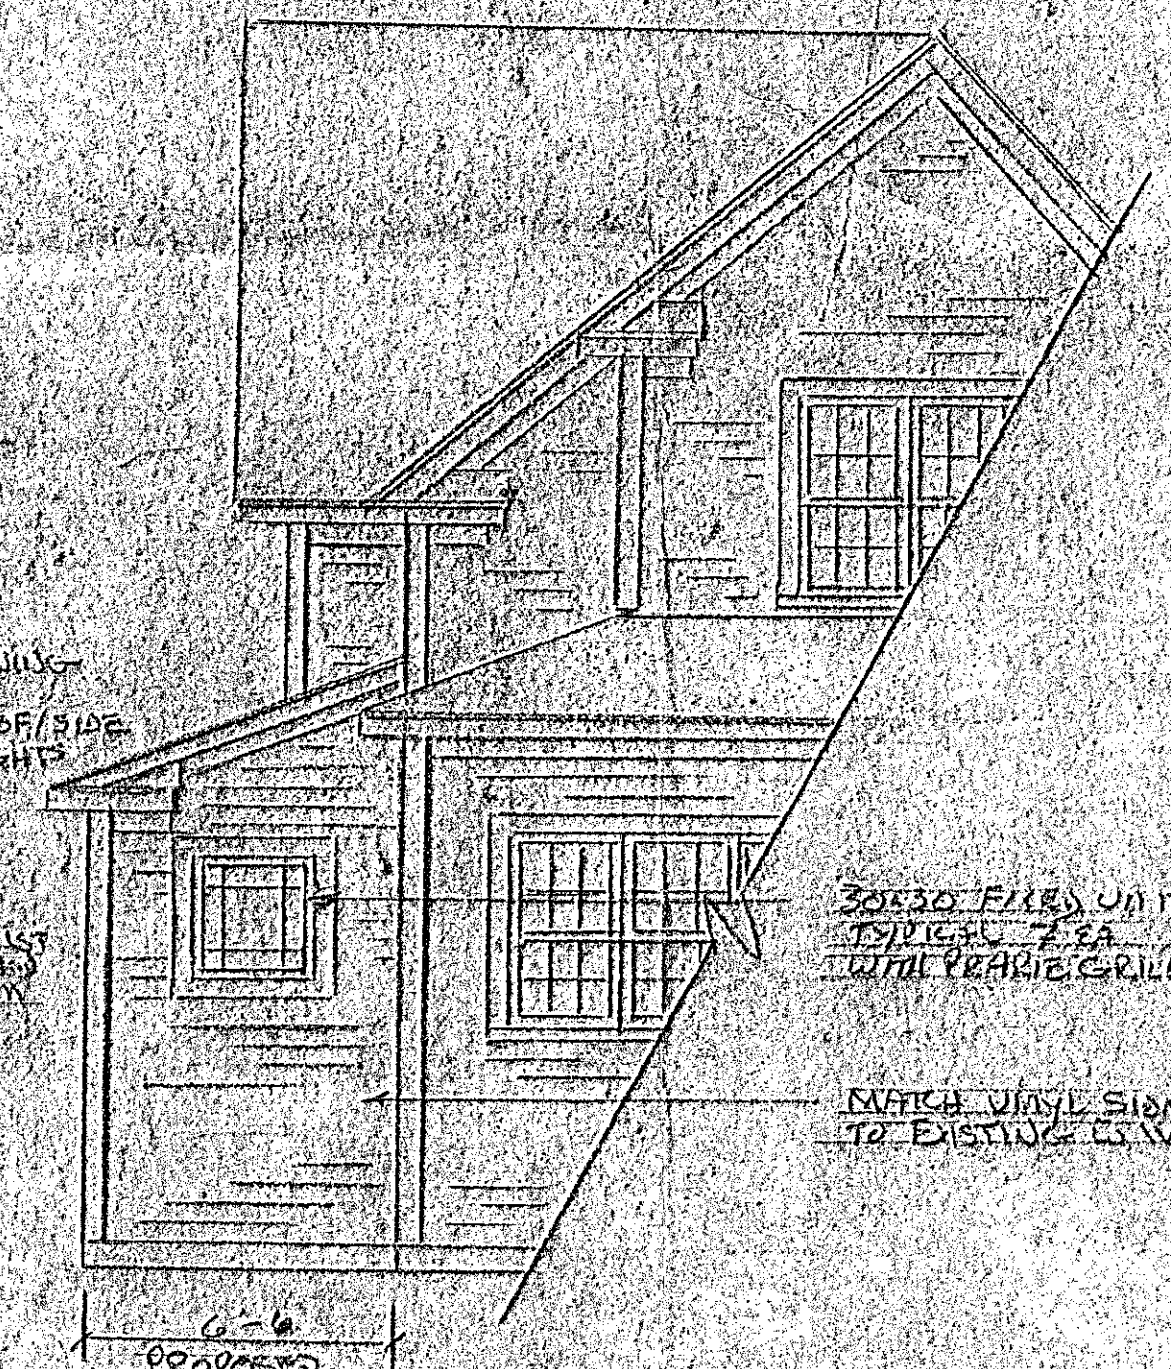


REAR ELEVATION
1/4" = 1'-0"


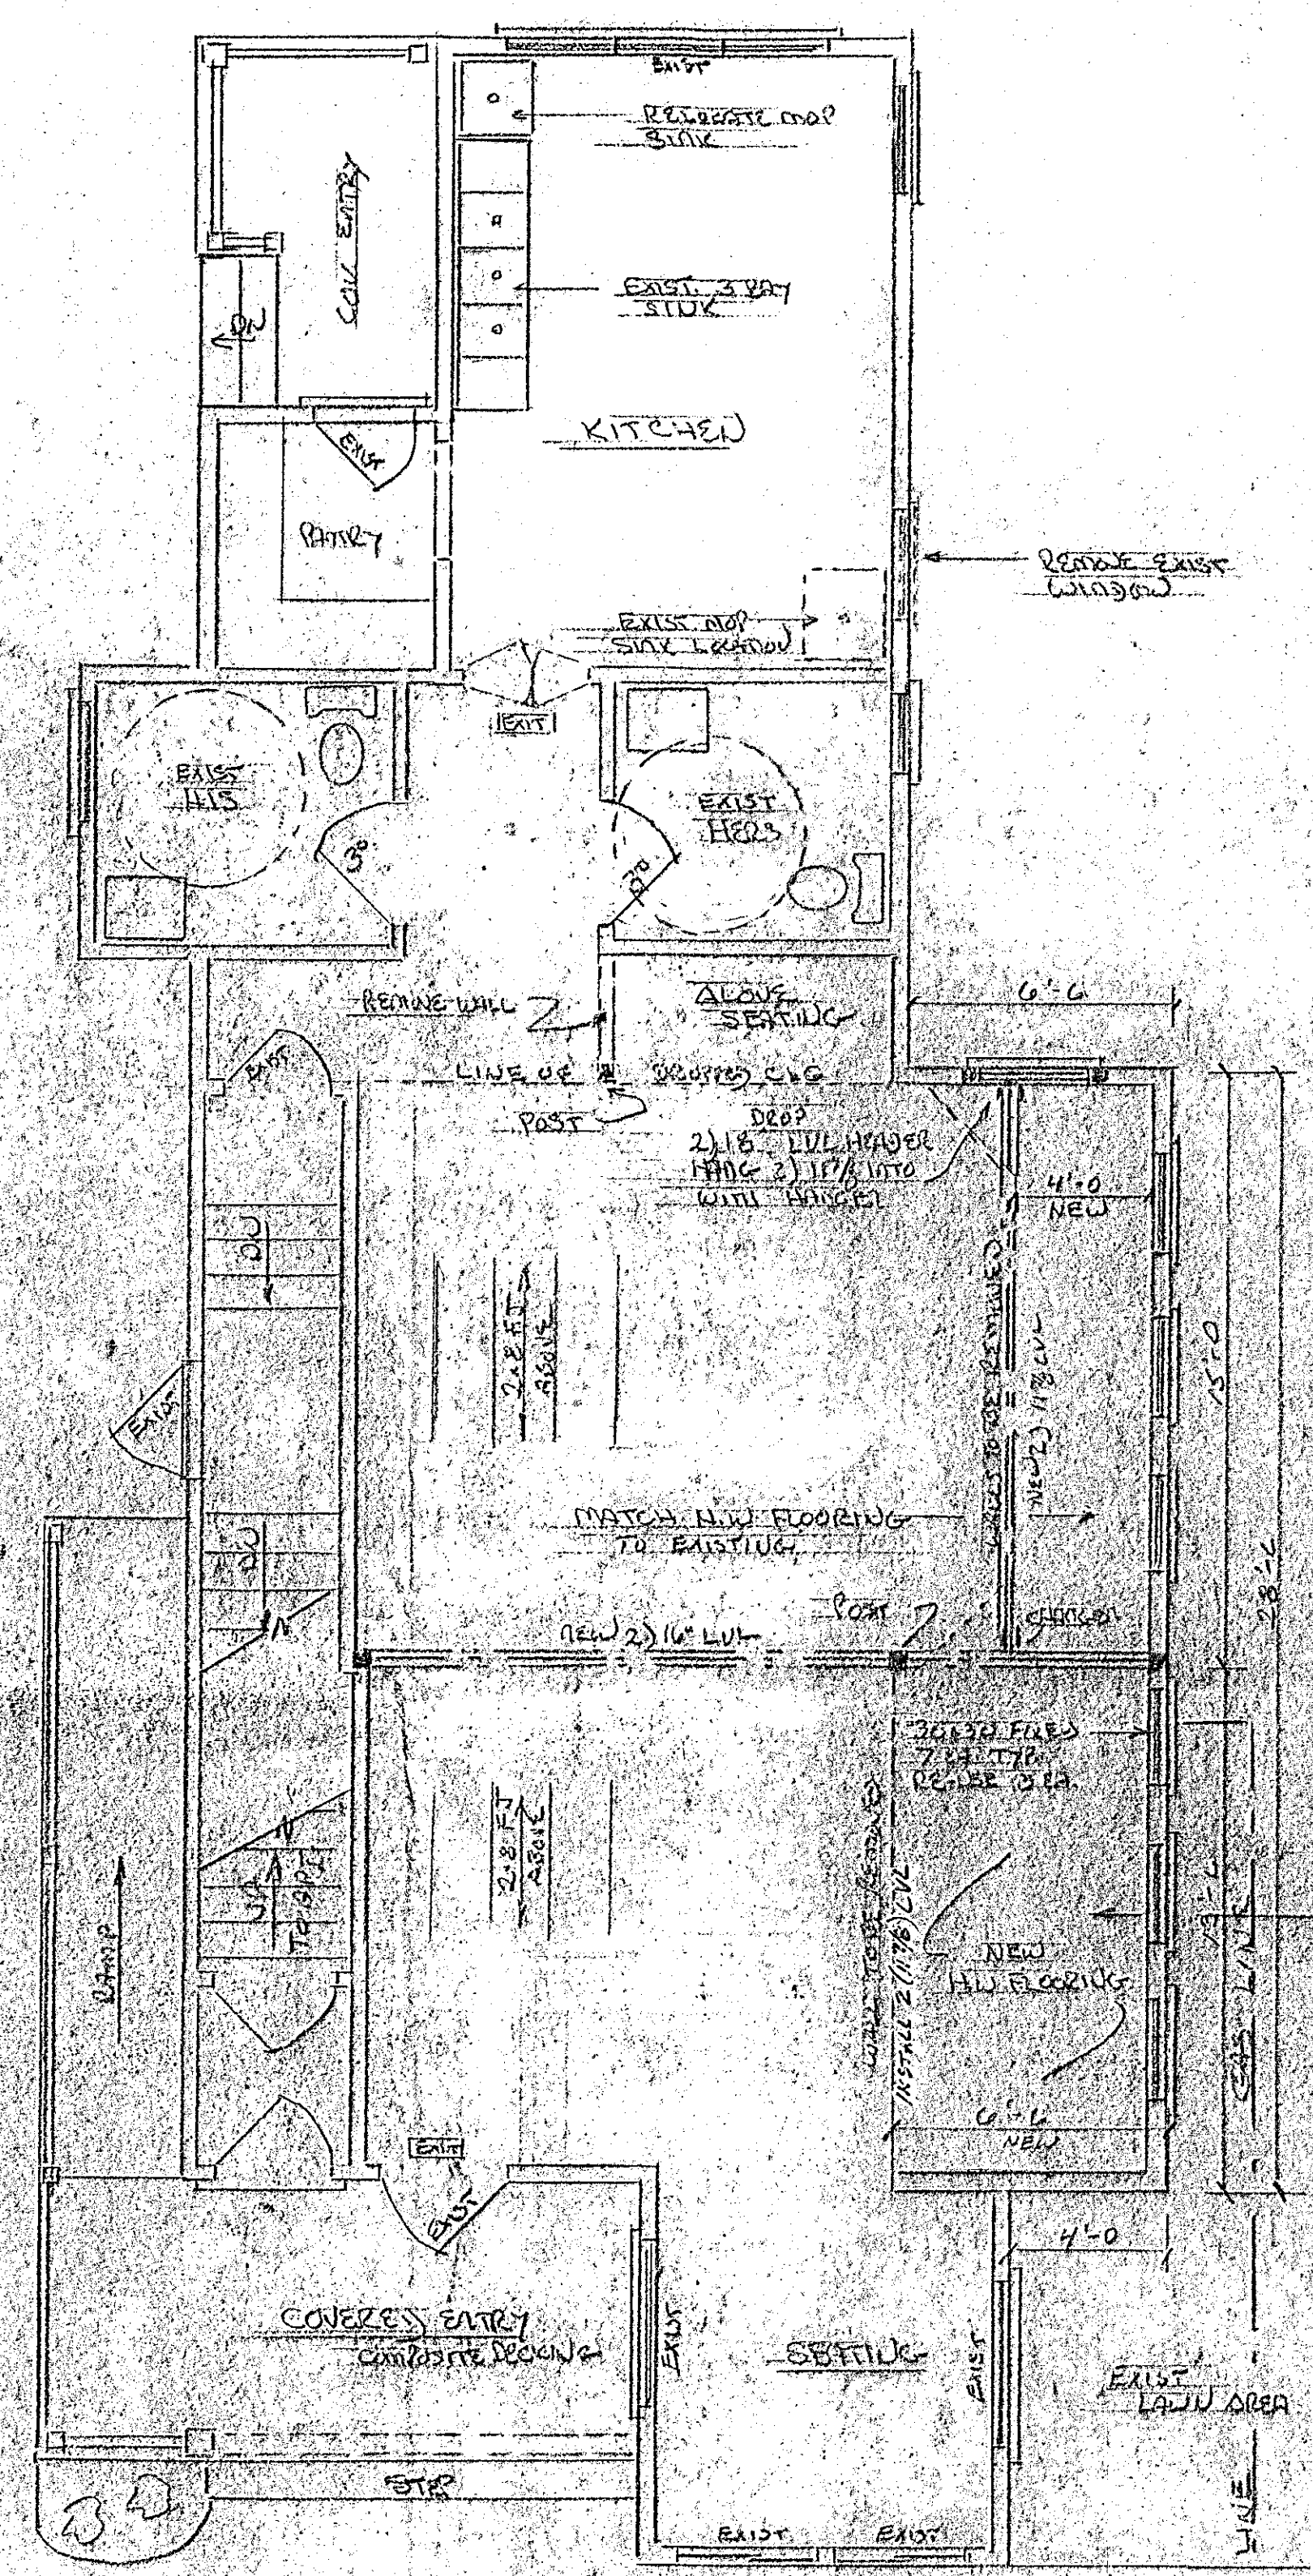


VELLA GRASS VINYL
WINDOW 8'-0"
7'-0" x 2'-6" x 2'-6"
(17R)

PROPOSED ADDITION
6'-11/8" x 1'-0"

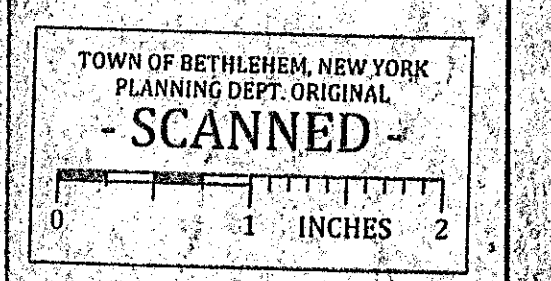

PLANNING BOARD
TOWN OF BETHLEHEM
ALBANY COUNTY, NEW YORK
This Site Plan Approved:
John F. Kelly
Title: *Chairman*
Date: 03/19/2015

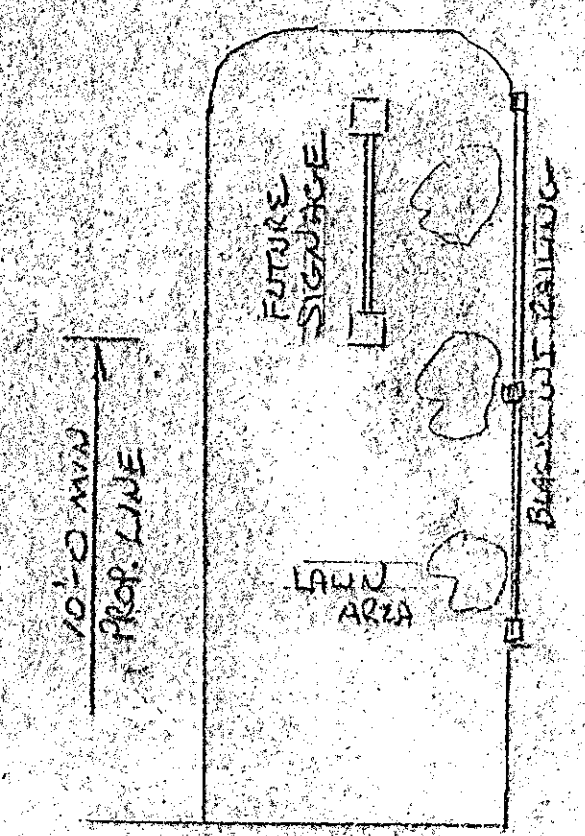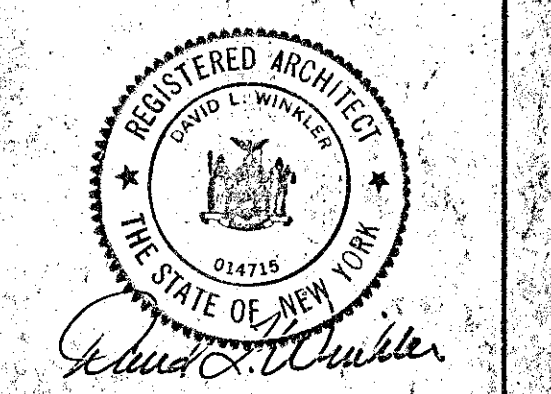

EXIST. TERRACE
STAMPED CONCRETE

EXIST. W. RAILING

384 KENWOOD AVE. PROPOSED ADDITION			
STEPHEN AND CAROL BOALDORE OWNERS			
SCALE: 1/4"=1'-0"	APPROVED BY:	DRAWN BY: <i>SMG</i>	
DATE: 1-15-15		REVISED:	
KEYSTONE BUILDERS INC.			
5 ELM HILL DELAWARE, NY			
PROPOSED FLOOR PLAN			
PROPOSED ELEVATIONS			
			DRAWING NUMBER 324/2015