





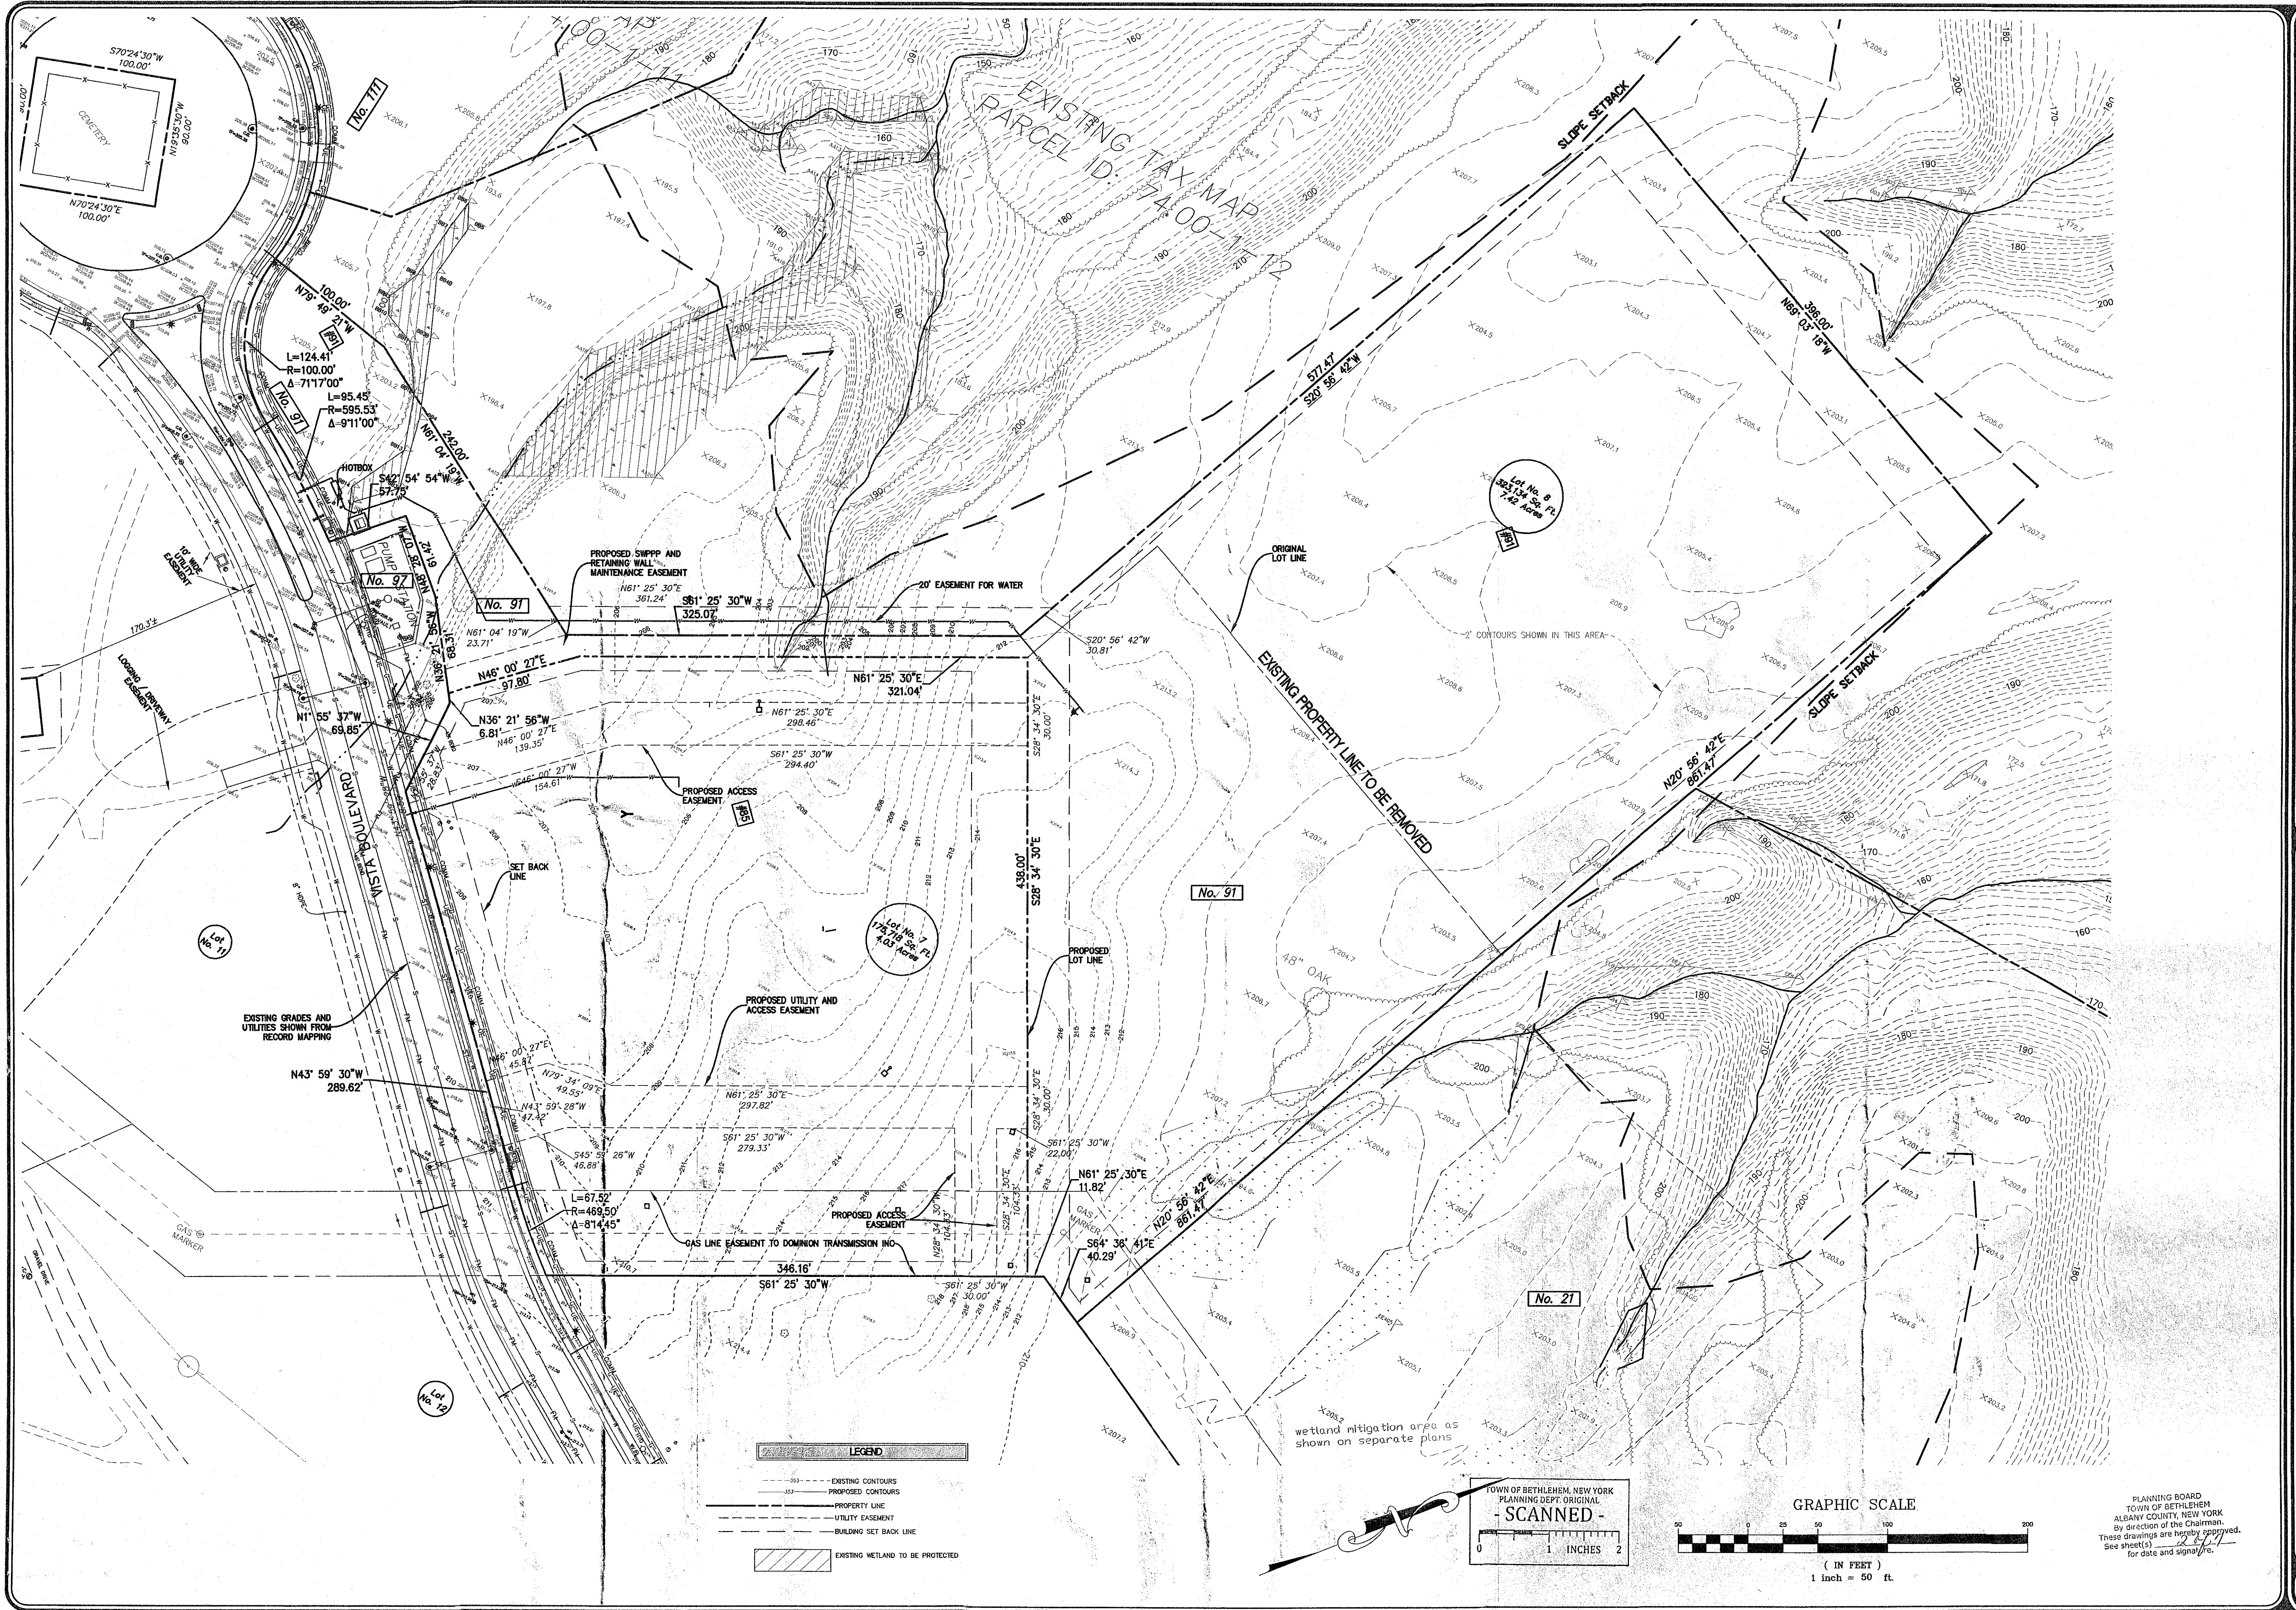

HERSHBERG & HERSHBERG
Consulting Engineers and Land Surveyors
18 Locust Street
Albany, New York 12203

ALTERATION OF THIS DOCUMENT EXCEPT BY A LICENSED PROFESSIONAL ENGINEER OR LAND SURVEYOR, IS ILLEGAL

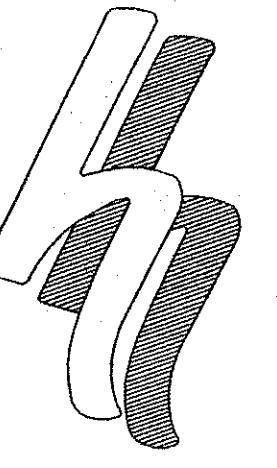

DATE: 1/24/15
REMARKS: TITLE BLOCK
DATE: 1/26/15
REMARKS: SWPPP AND DETAILED SITE PLAN
DATE: 1/28/15
REMARKS: COMMENT LETTER 1-9-15
DATE: 2/3/15
REMARKS: PLANNING BOARD COMMENTS
DATE: 2/23/15
REMARKS: RESPONSE TO COMMENTS
DATE: 3/12/15
REMARKS: RESPONSE TO COMMENTS

REVISIONS

OVERALL AND EXISTING CONDITIONS PLAN FOR 85 VISTA BOULEVARD
VISTA TECHNOLOGY CAMPUS
TOWN OF BETHLEHEM
ALBANY COUNTY, STATE OF NEW YORK

FILE: 140087
SCALE: AS NOTED
DATE: 10/28/14
CHK: DRH
6/1: NW
140087-1.dwg

PLANNING BOARD
TOWN OF BETHLEHEM
ALBANY COUNTY, NEW YORK
By direction of the Chairman,
These drawings are hereby approved.
See sheet(s) 2 of 2
for date and signature.

C30f17