




SOUTHEAST ELEVATION

SCALE: 1/16"=1'-0"

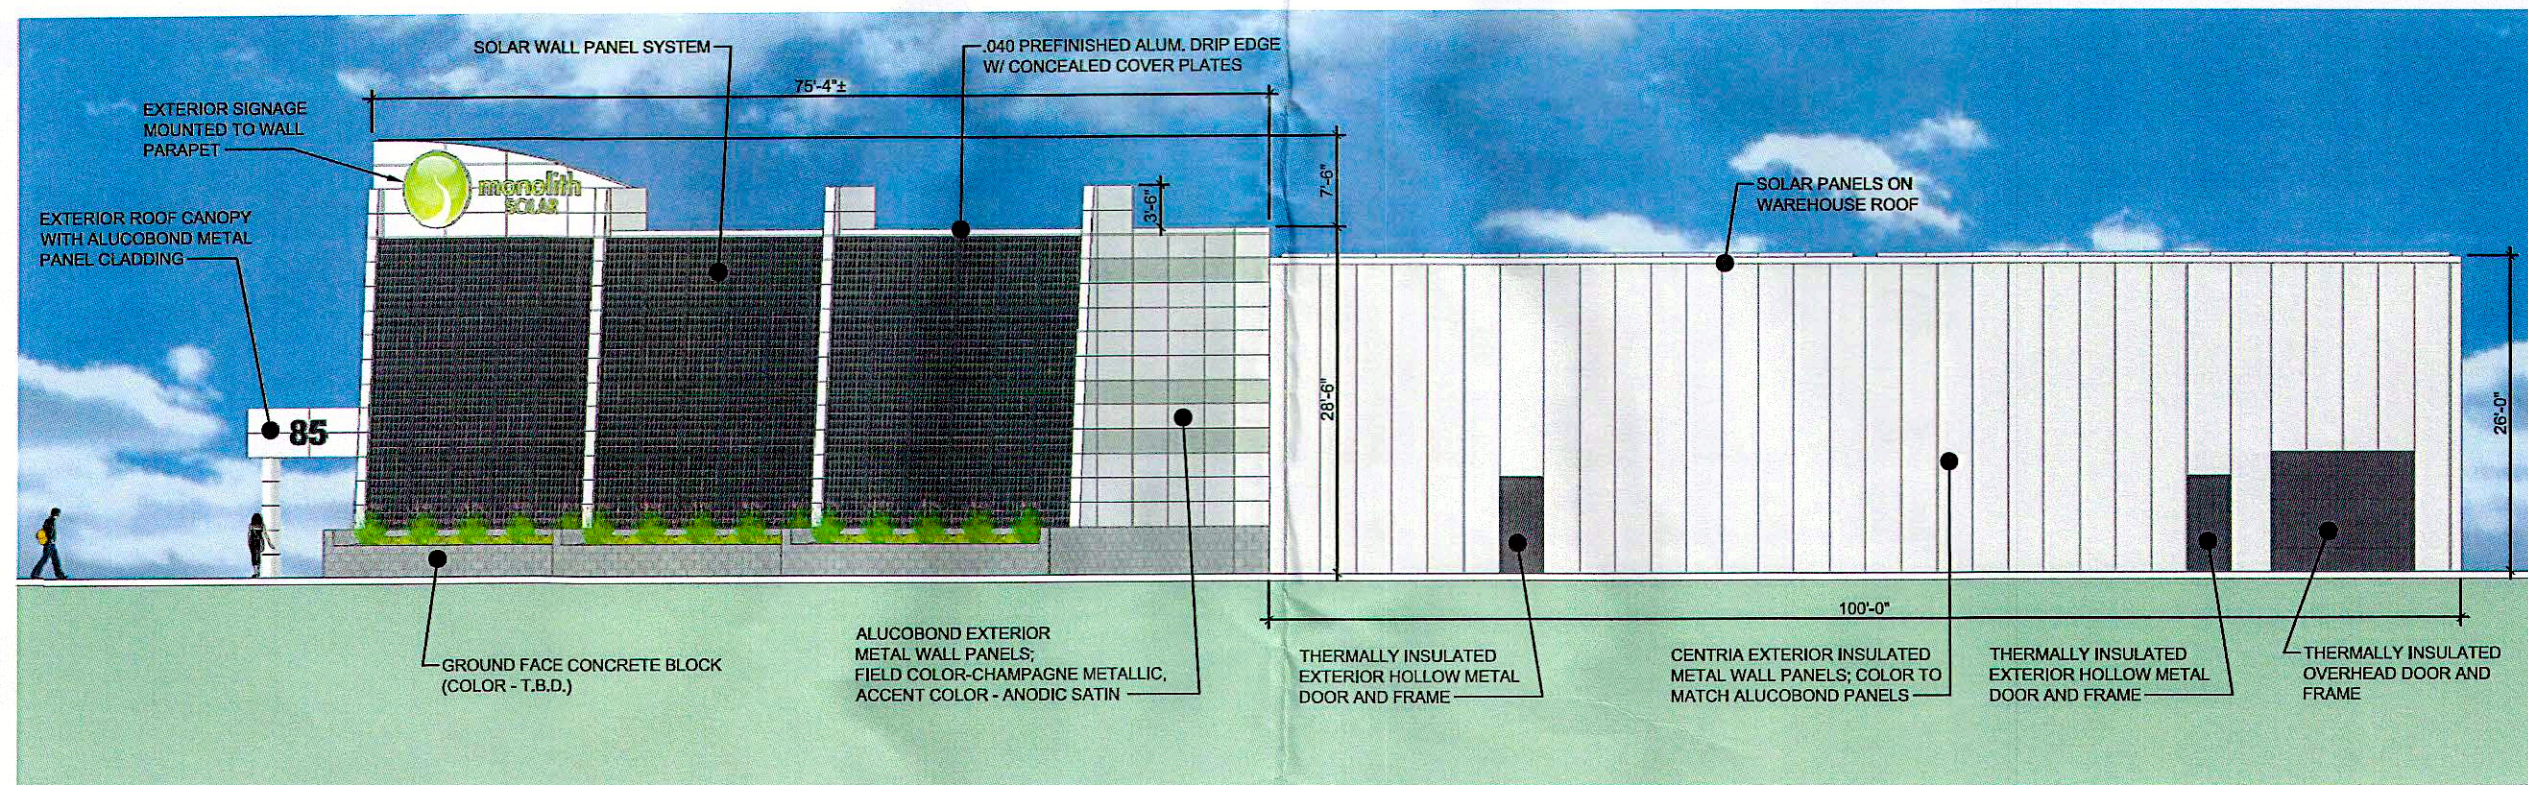