



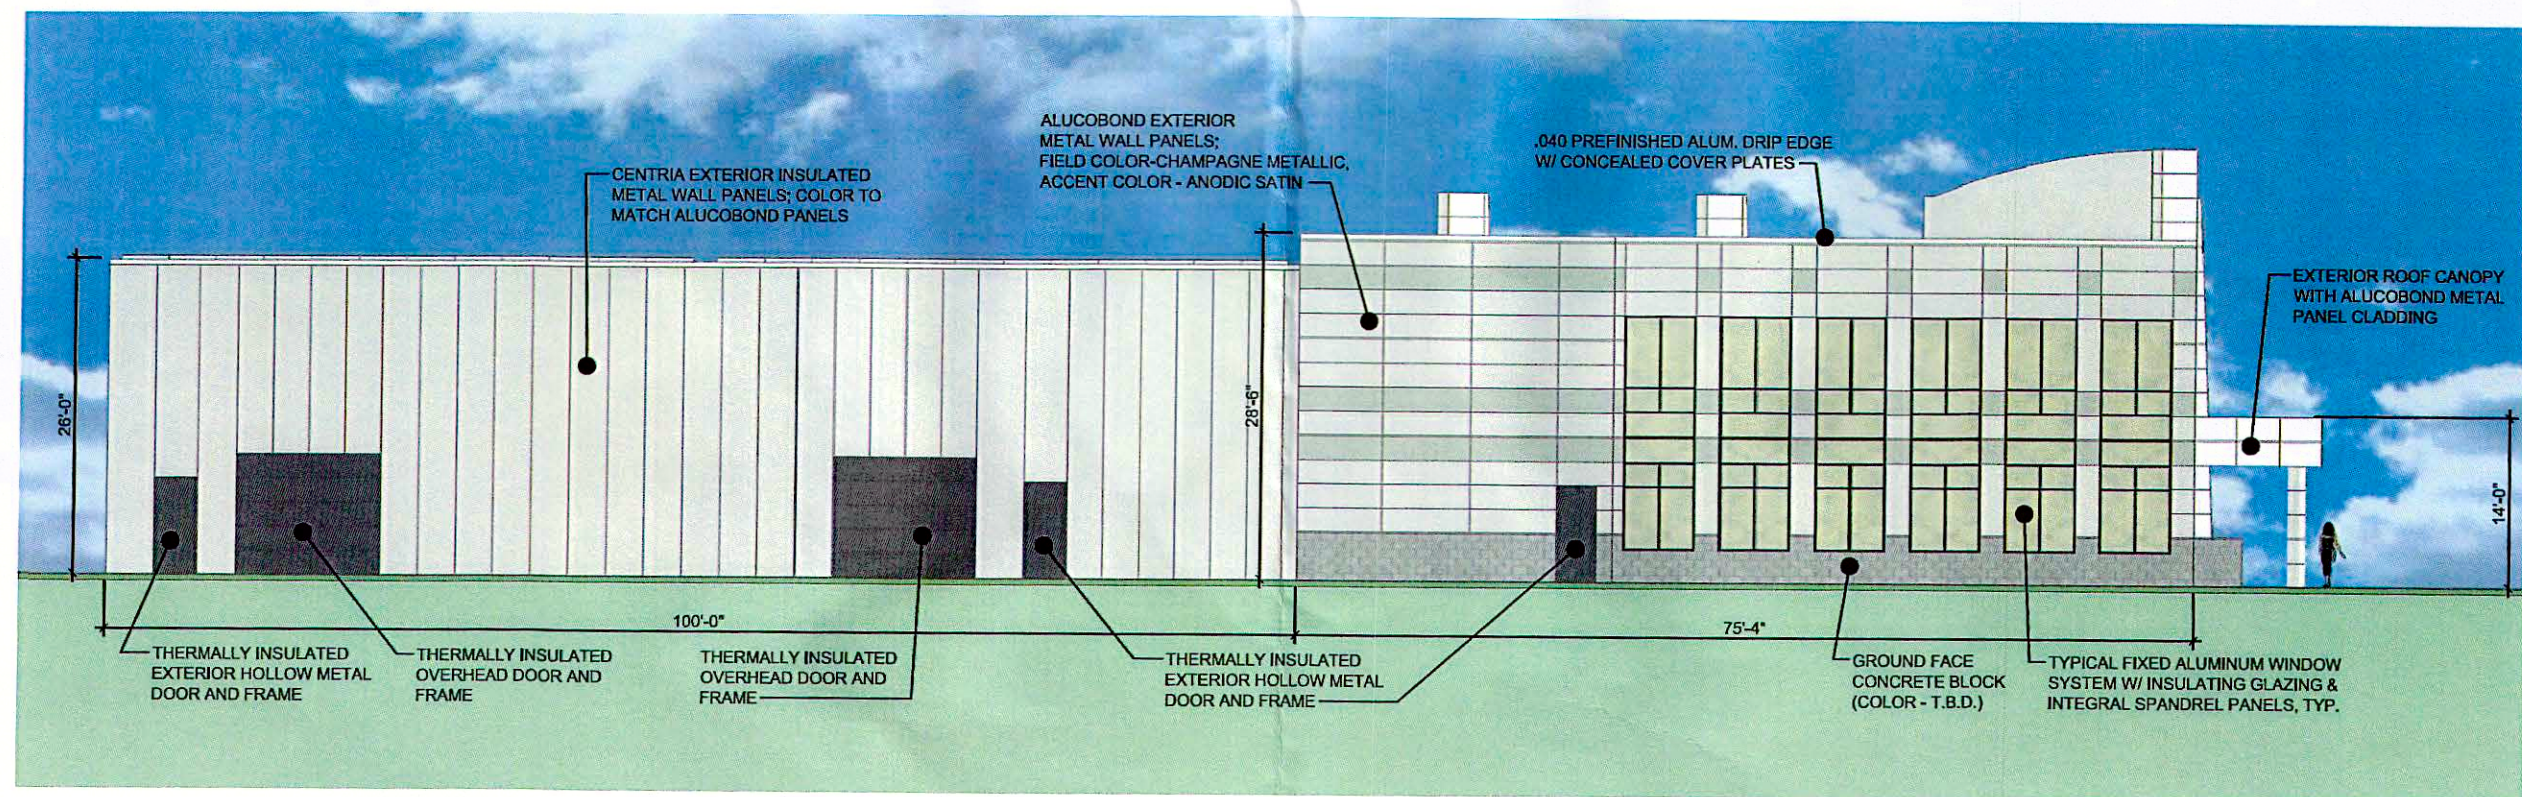

NORTHWEST ELEVATION

SCALE: 1/16"=1'-0"

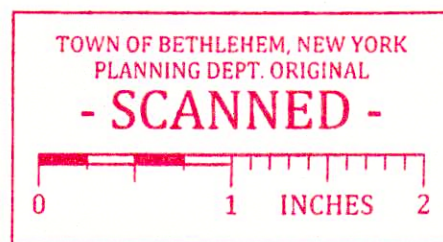

BBL Construction Services
hcp architects

Proposal for:
Monolith Solar

