



(A) NORTH ELEVATION
SCALE: 1/4" = 1'-0"

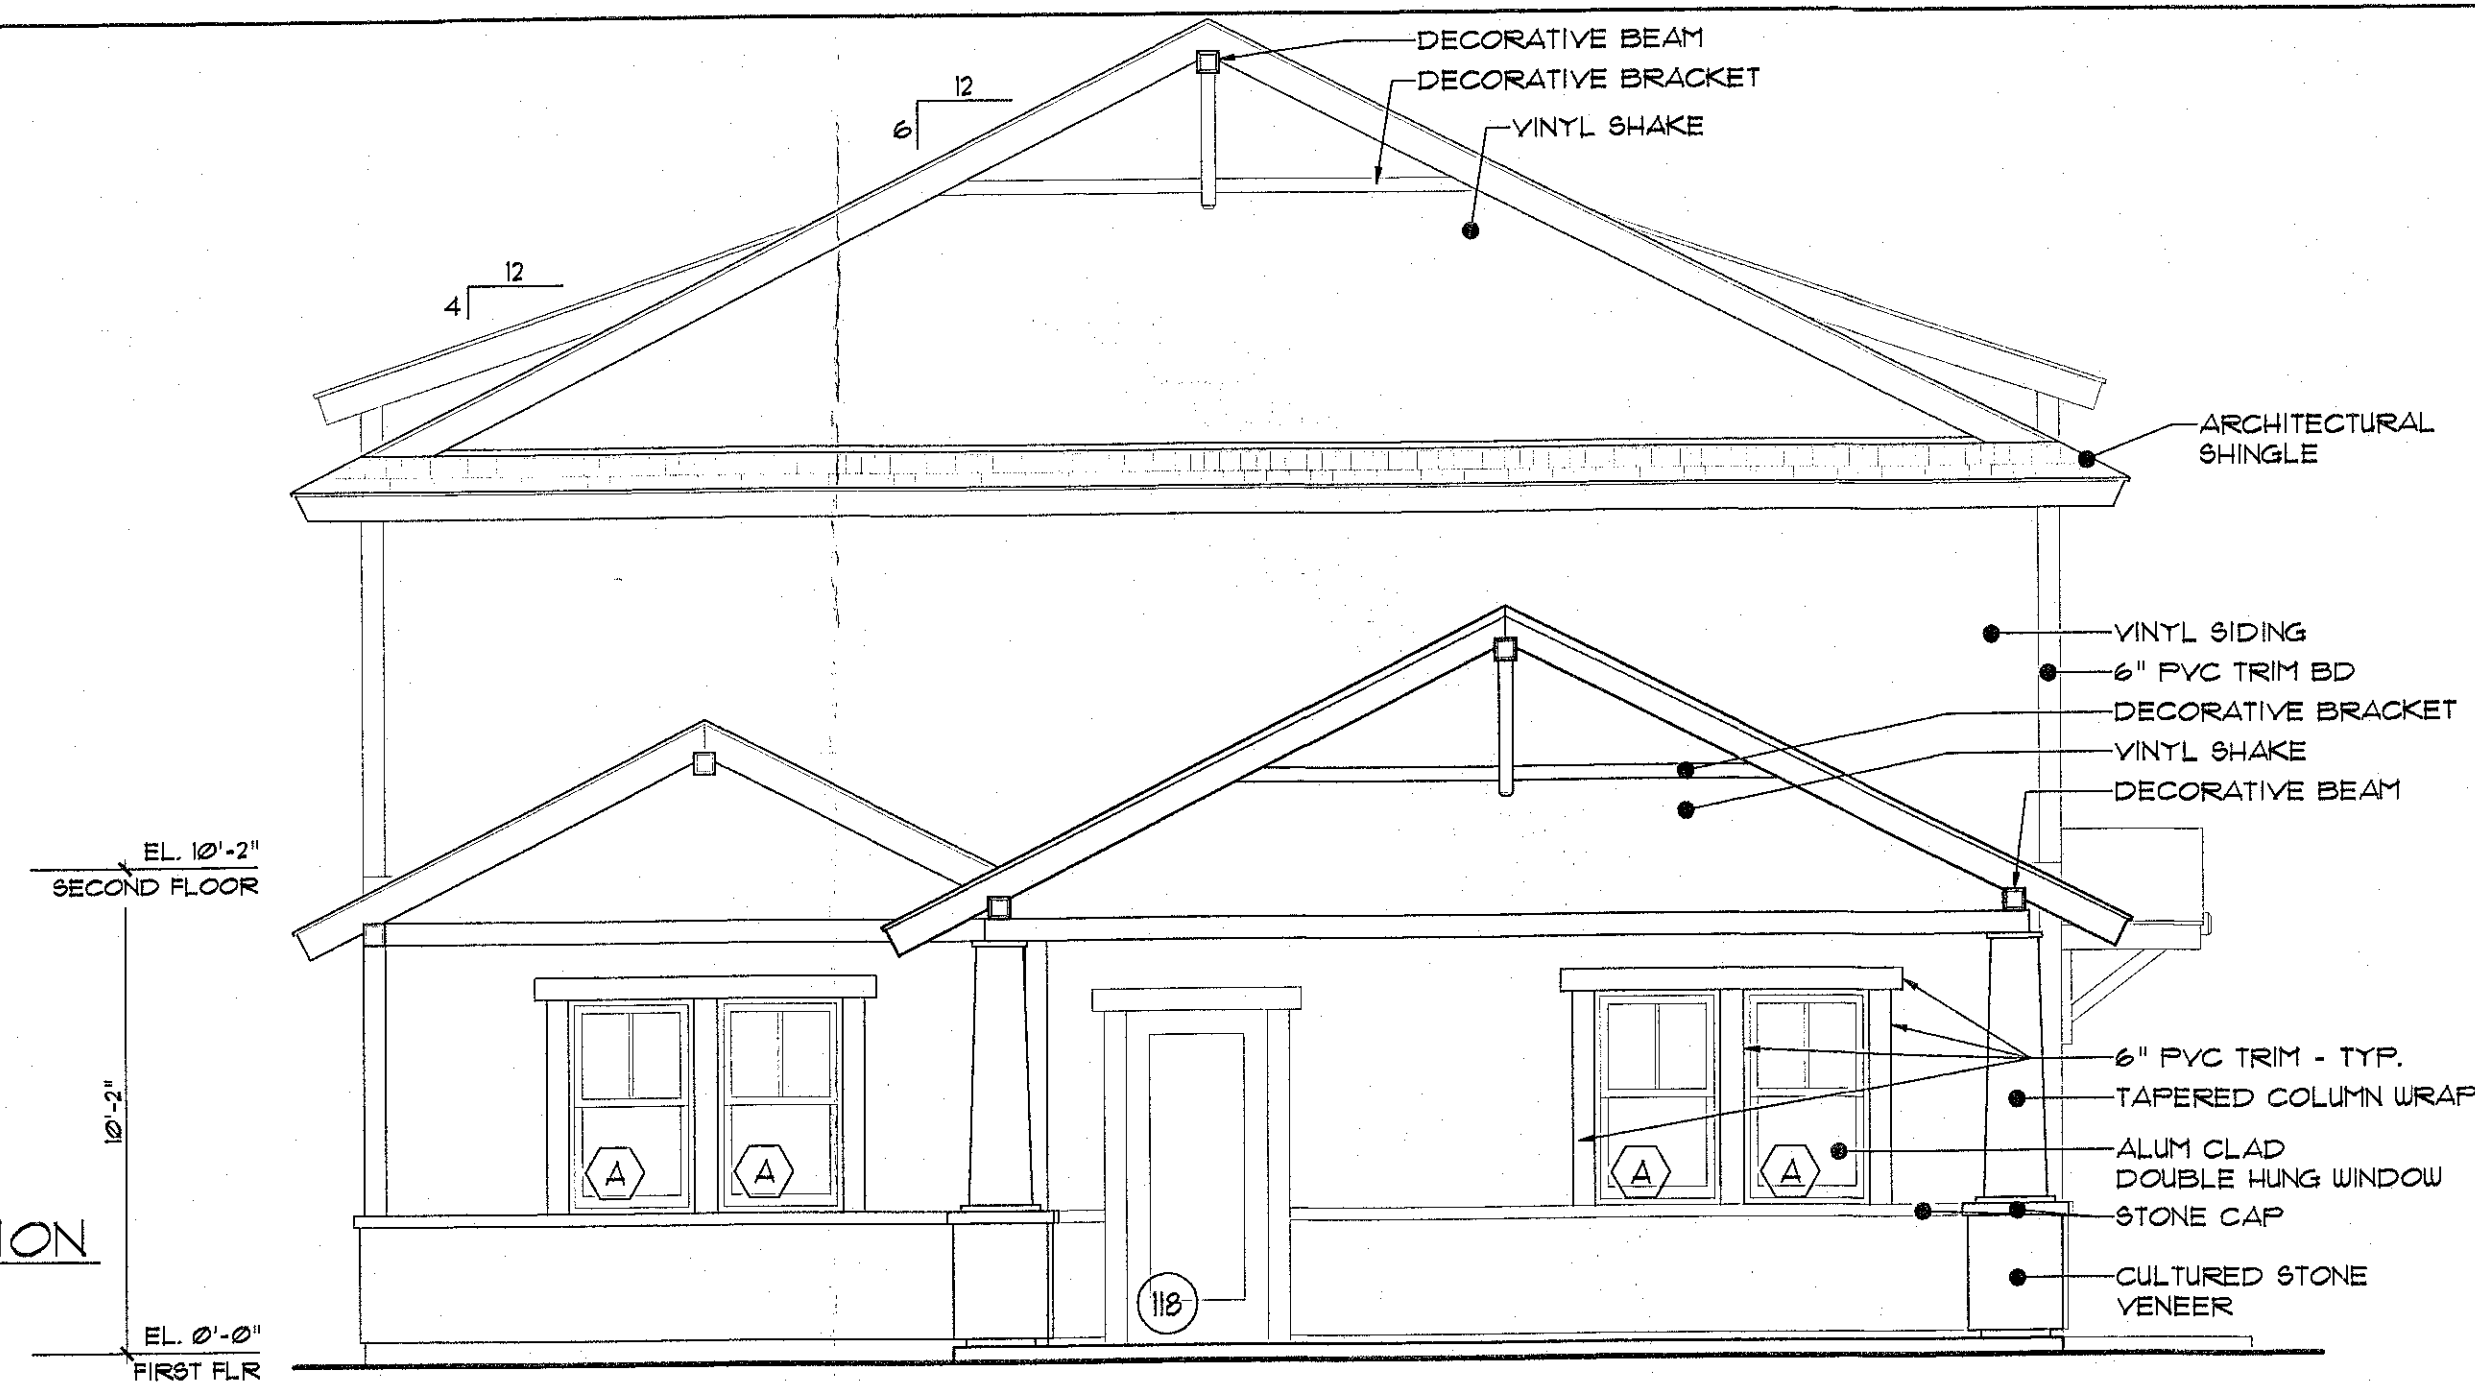


(B) SOUTH ELEVATION
SCALE: 1/4" = 1'-0"

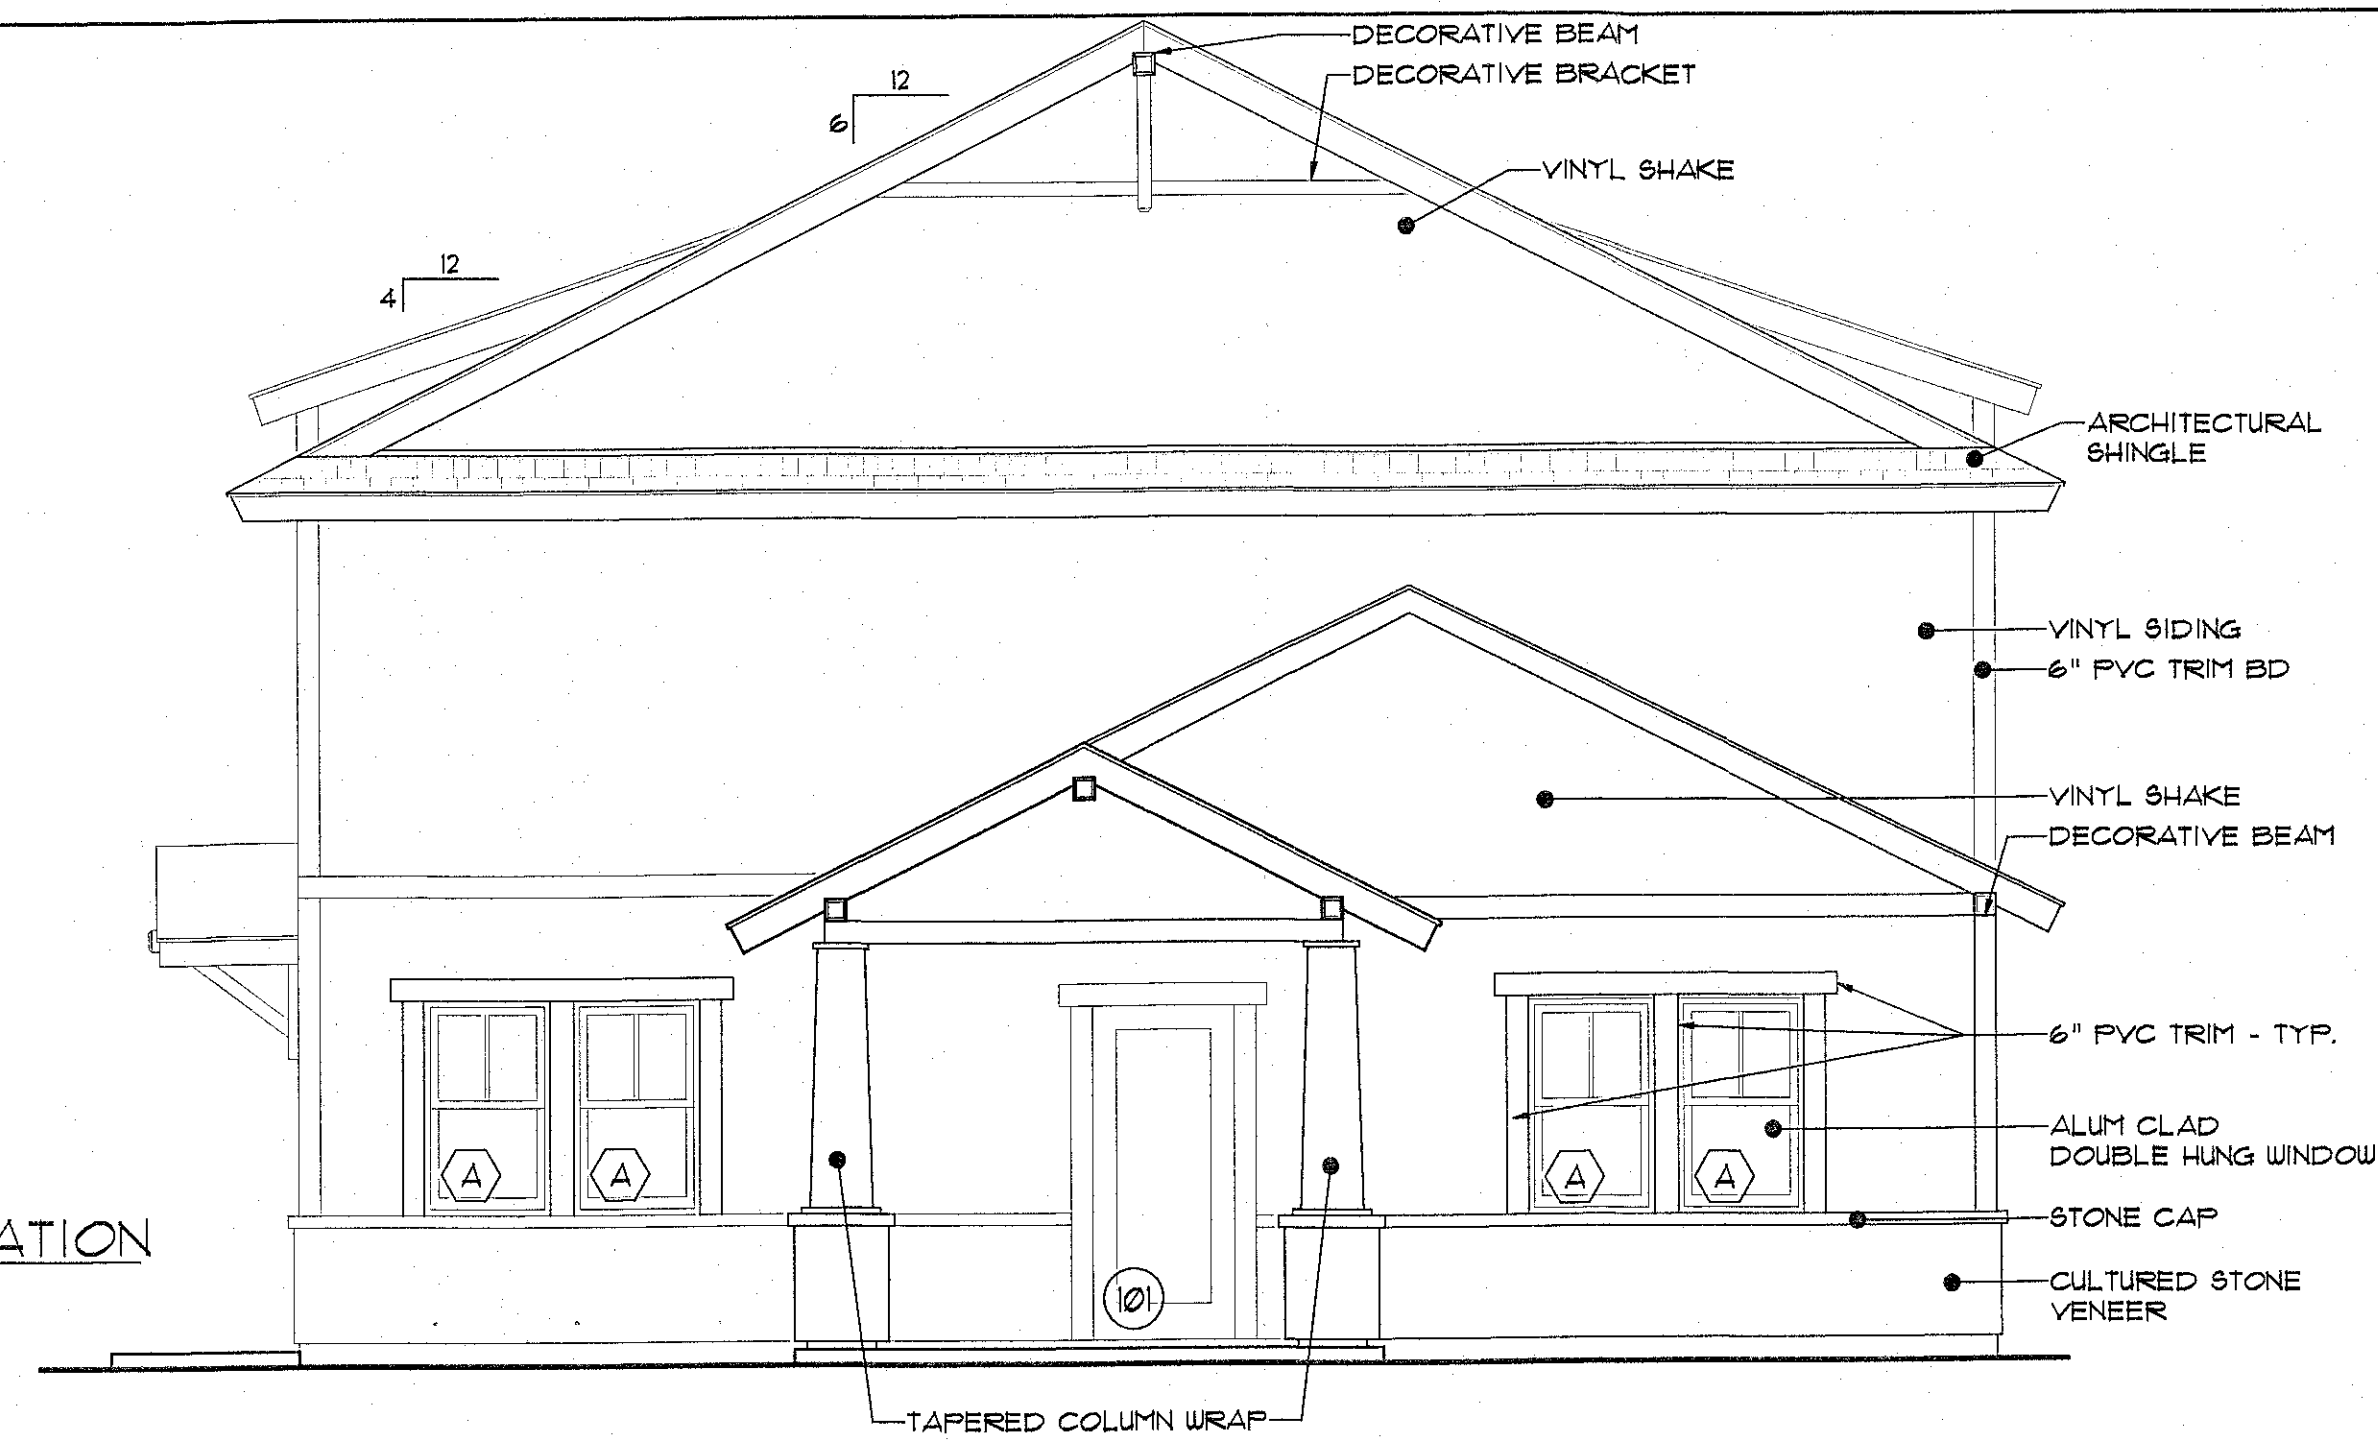

(C) EAST ELEVATION
SCALE: 1/4" = 1'-0"




(D) WEST ELEVATION
SCALE: 1/4" = 1'-0"

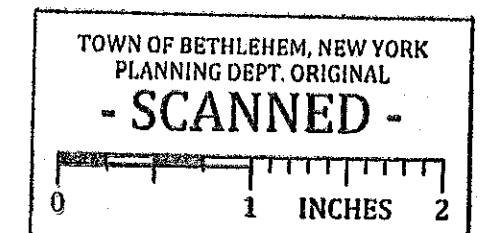

PLANNING BOARD
TOWN OF BETHLEHEM
ALBANY COUNTY, NEW YORK
By direction of the Chairman,
These drawings are hereby approved.
See sheet(s) 1-6/3
for date and signature.

EXTERIOR ELEVATIONS

HARRIS A. SANDERS
ARCHITECTS, P.C.
252 WASHINGTON AVENUE, ALBANY, NEW YORK 12210
SITE PLAN
200 DELAWARE, LLC OFFICE AND APARTMENTS
200 DELAWARE AVENUE
TOWN OF BETHLEHEM, COUNTY OF ALBANY, STATE OF NEW YORK

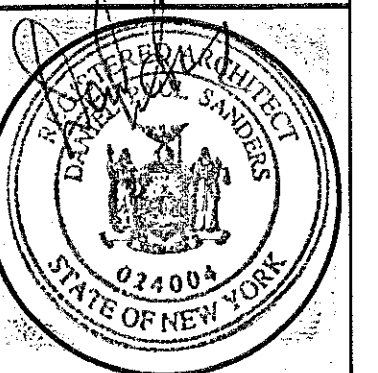

3