
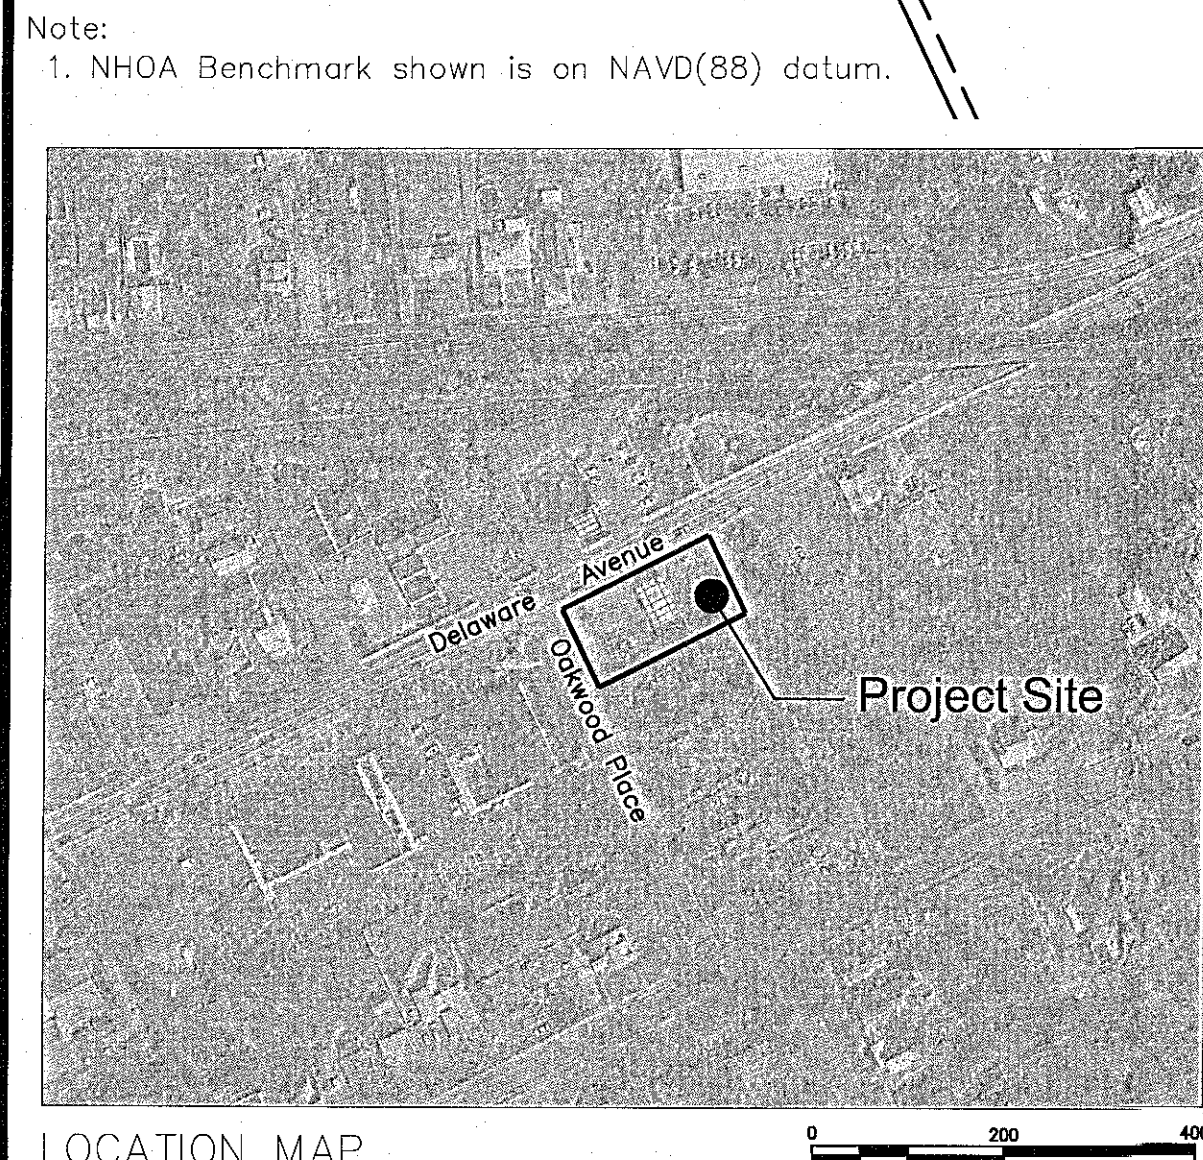


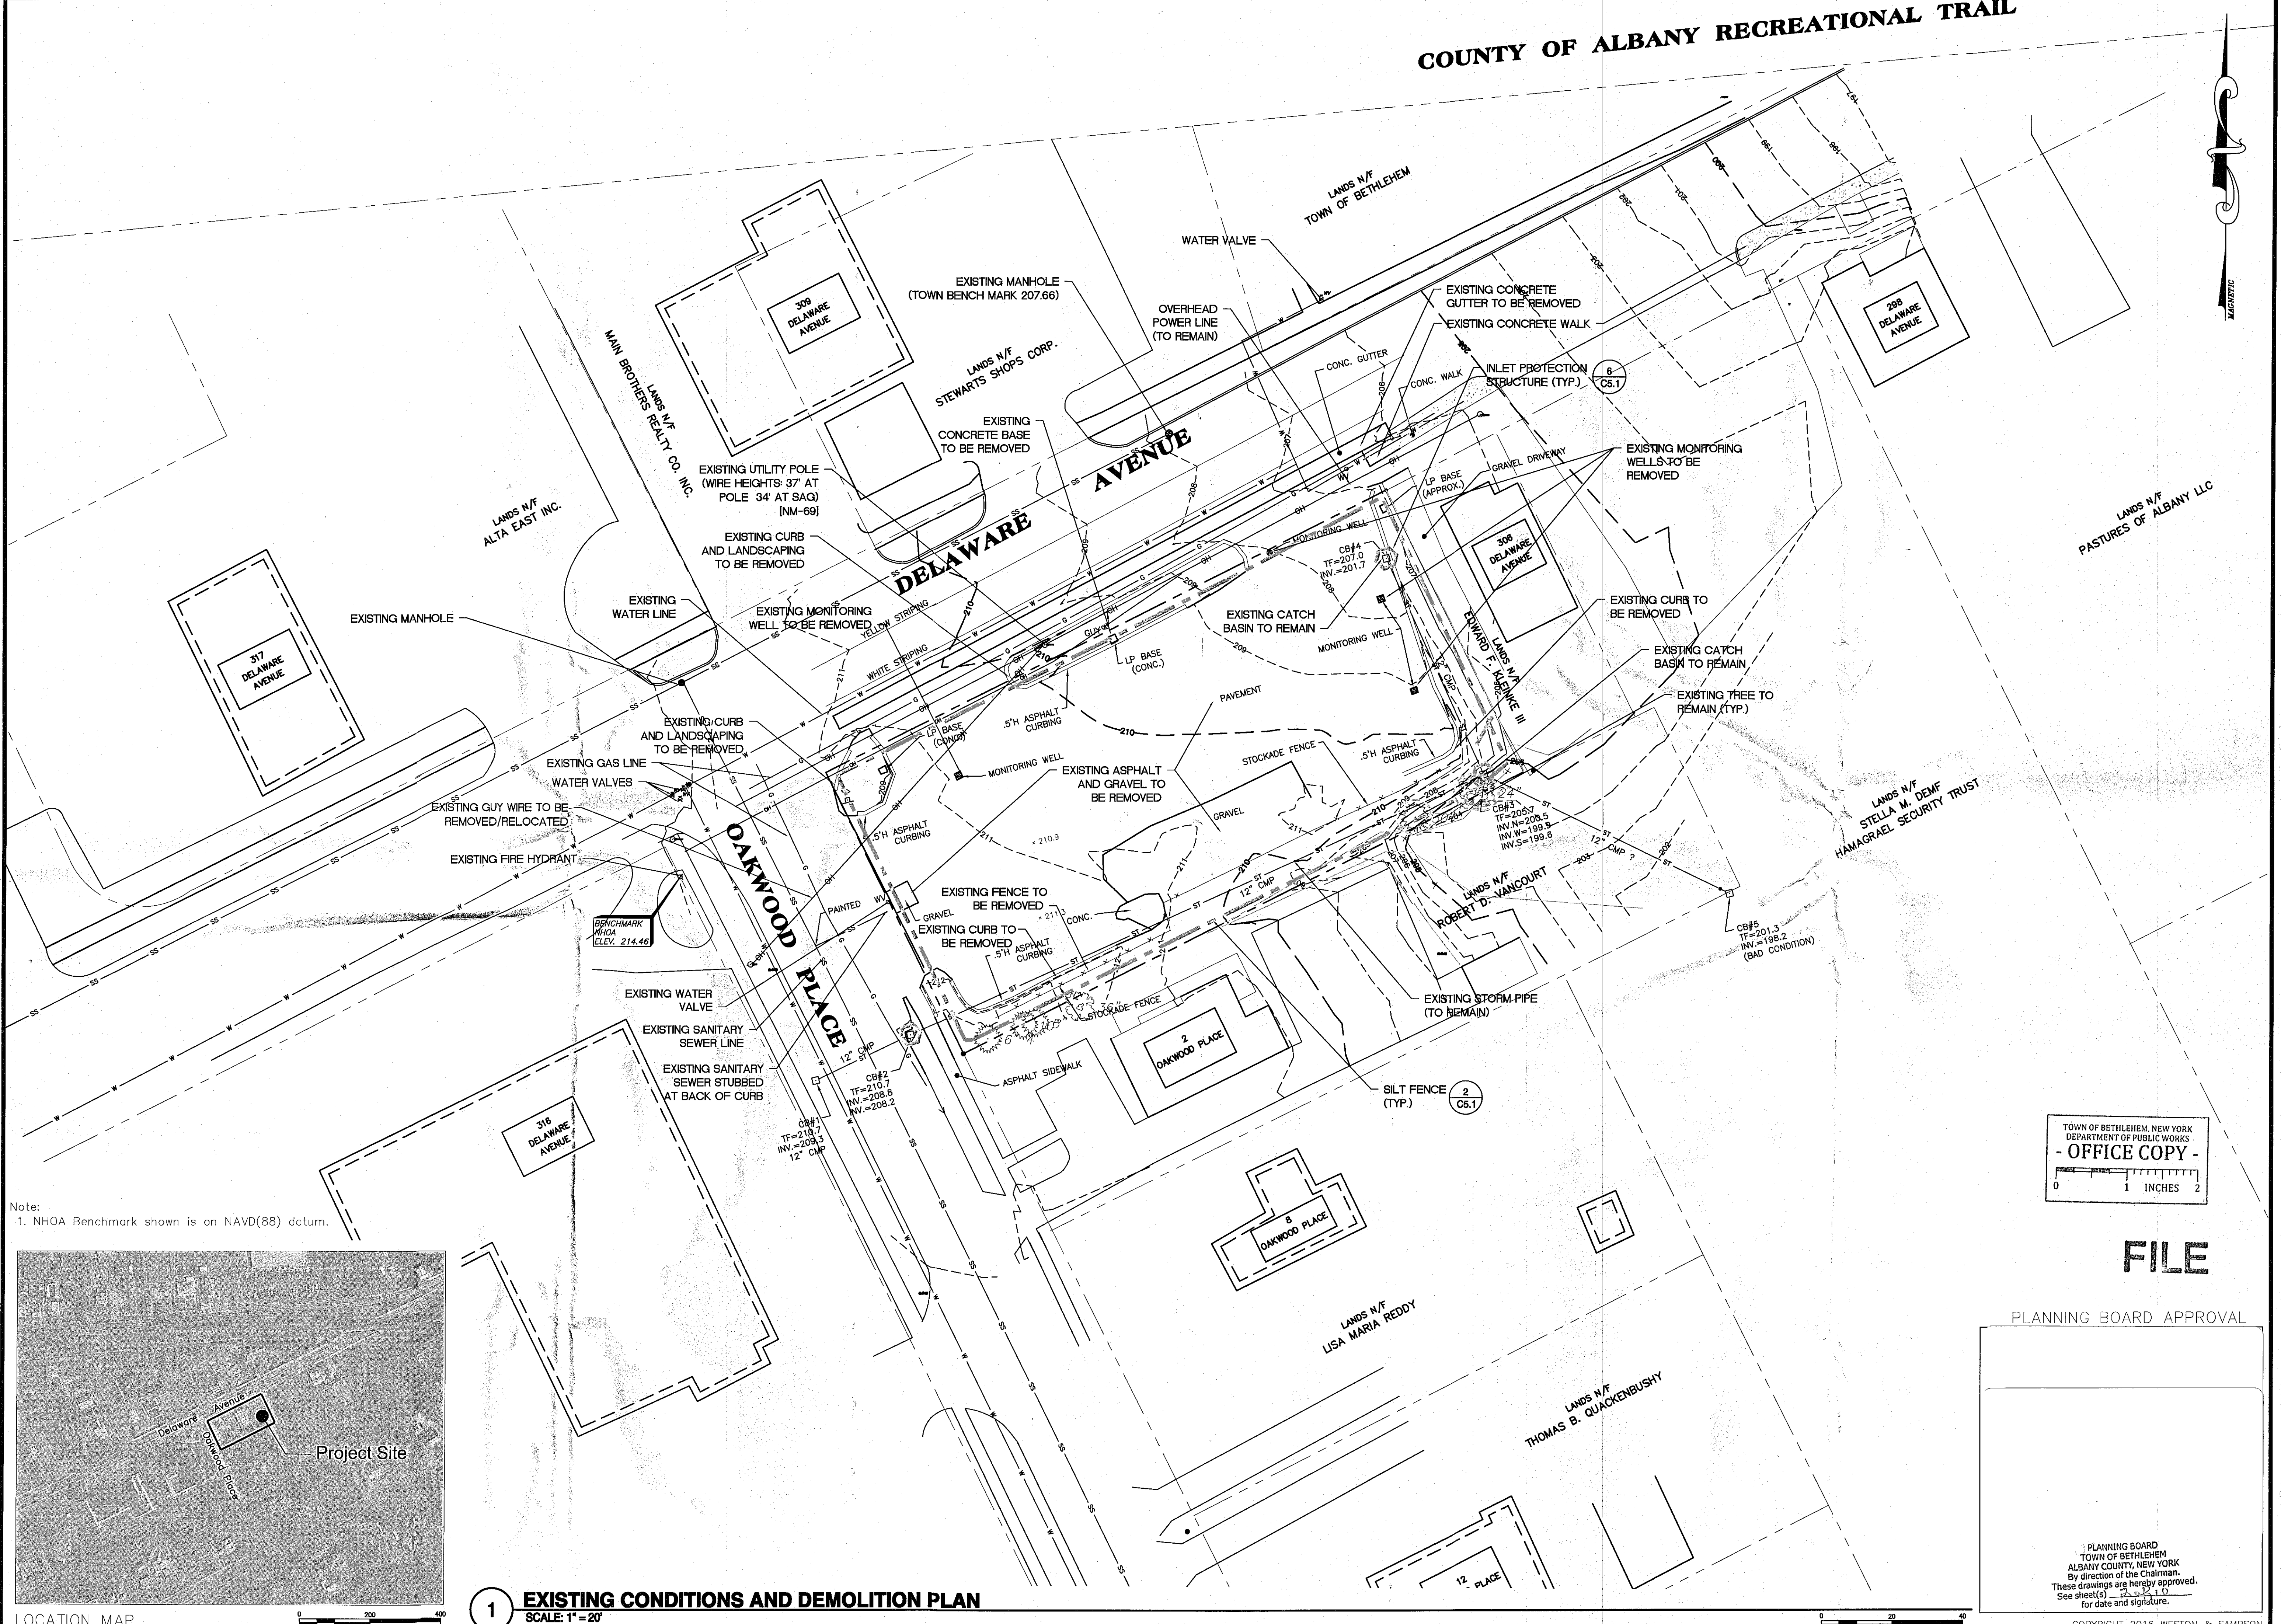

Note:
1. NHOA Benchmark shown is on NAVD(88) datum.

1 EXISTING CONDITIONS AND DEMOLITION PLAN
SCALE: 1" = 20'

TOWN OF BETHLEHEM, NEW YORK
DEPARTMENT OF PUBLIC WORKS
- OFFICE COPY -

PLANNING BOARD APPROVAL

PLANNING BOARD
TOWN OF BETHLEHEM
ALBANY COUNTY, NEW YORK
By direction of the Chairman
These drawings are hereby approved.
See sheet(s) 2, 3, 4, 5, 6, 7, 8, 9, 10
for date and signature.

COUNTY OF ALBANY RECREATIONAL TRAIL

WESTON & SAMPSON, P.C.
22 HIGH STREET, SUITE 200
ALBANY, NEW YORK 12244
Tel: (518) 469-4400 Fax: (518) 462-6741
www.westonandsampson.com

DATE: MARCH 29, 2016

No.	Date	Dr. By	Ch. By	App. By	Description			
		A	P	R	O	V	E	D

REGISTERED PROFESSIONAL

Dan P. By

REGISTERED LANDSCAPE ARCHITECT & LAND SURVEYOR
DANIEL P. BYRNE
243-1
STATE OF NEW YORK

EXISTING CONDITIONS AND DEMOLITION PLAN

308 DELAWARE AVENUE, DELMAR, NEW YORK 12054
SITE PLAN DOCUMENTS

SCALE: 1" = 20'

CONTRACT: N2140047

FILE NO. C1.1

APP. BY JFB

CHK. BY DPB

DES. BY JWG

DR. BY JWG

C1.1

SHEET 1 OF 10

SPA 222 A1 05/03/2016