



ARCHITECTURAL DESIGN BY:
Harris A. Sanders Architects, P.C.
252 Washington Avenue
Albany, New York 12210
(518) 426-3544
info@sandersarchitects.com

Weston & Sampson®
WESTON & SAMPSON, P.E., L.A., P.C.
22 High Street, Rensselaer, N.Y. 12144
Tel: (518) 463-4400 Fax: (518) 462-6741
(800) SAMPSON
www.westonandsampson.com

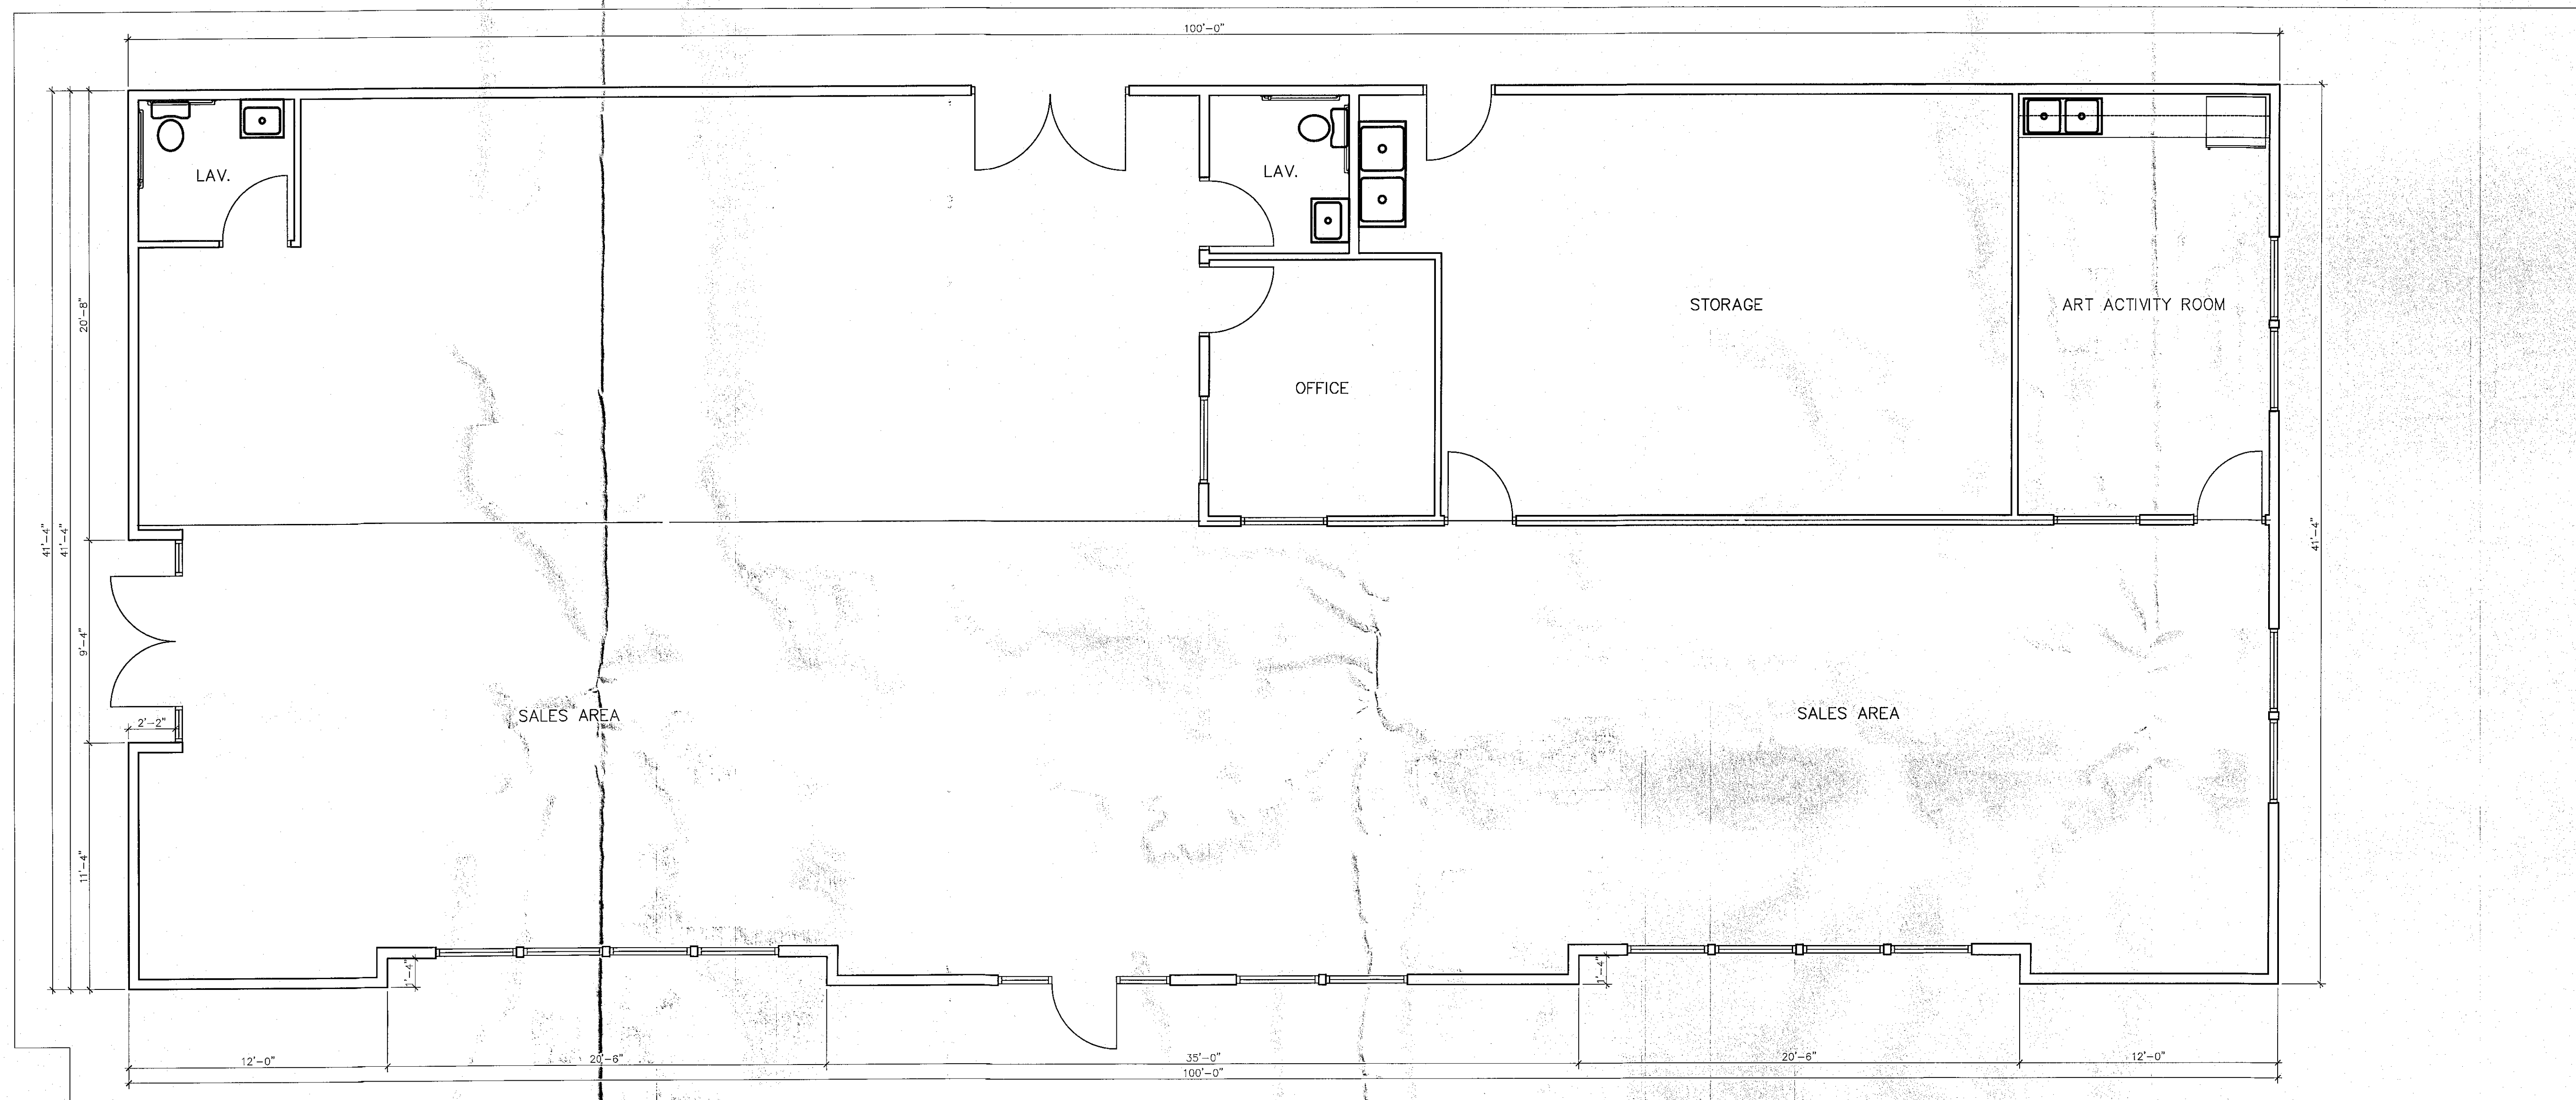

1 FIRST FLOOR PLAN
SCALE: 1/4" = 1'

PLANNING BOARD APPROVAL

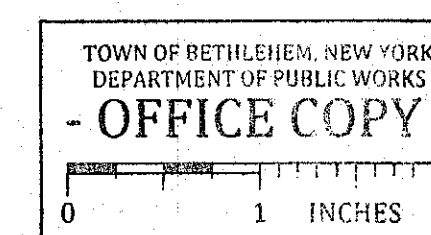

PLANNING BOARD
TOWN OF BETHLEHEM
ALBANY COUNTY, NEW YORK
By direction of the Chairman.
These drawings are hereby approved.
See sheet(s) 2 of 12
for date and signature.

COPYRIGHT 2016 WESTON & SAMPSON


308 DELAWARE AVENUE, DELMAR, NEW YORK 12054
SITE PLAN DOCUMENTS

ARCHITECTURAL FLOOR PLAN

A1.1

SHEET 8 OF 1

FILE NO.	CADD NO.	SCALE	CONTRACT	JOB NO.	DR BY	DSN BY	CHK BY	APP BY

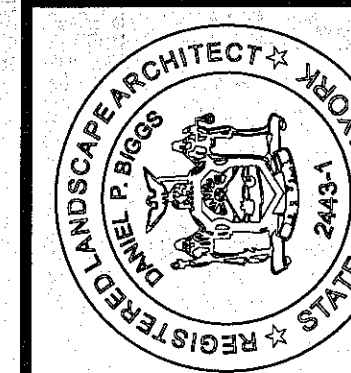

No.	Date	Dr. By	Ch. By	App. By	Description
		A	P	R	O
					V
					E
					D

MARCH 29, 2016