




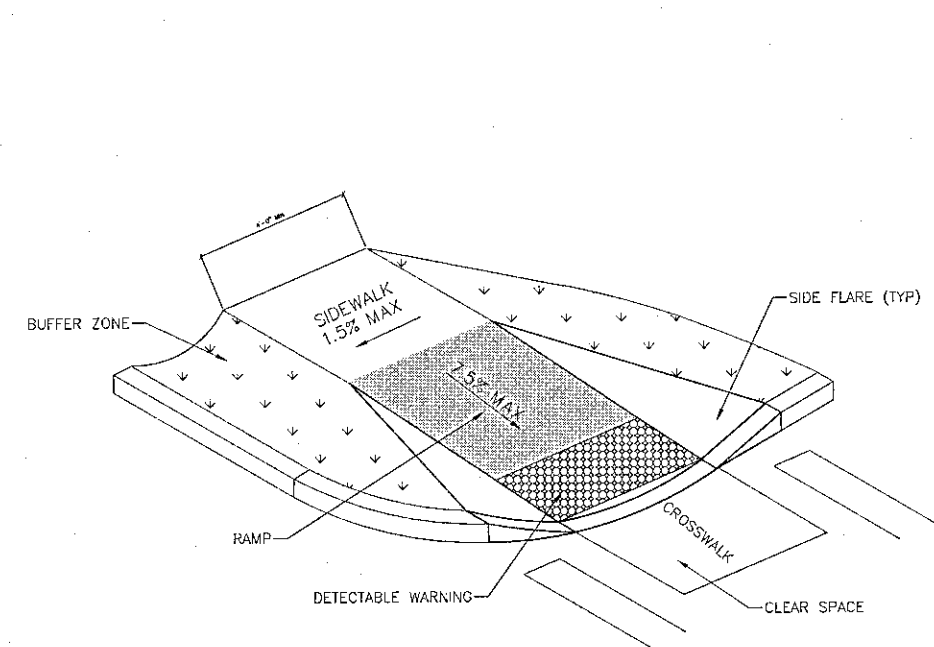


CURB RAMP CONFIGURATION: TYPE 1

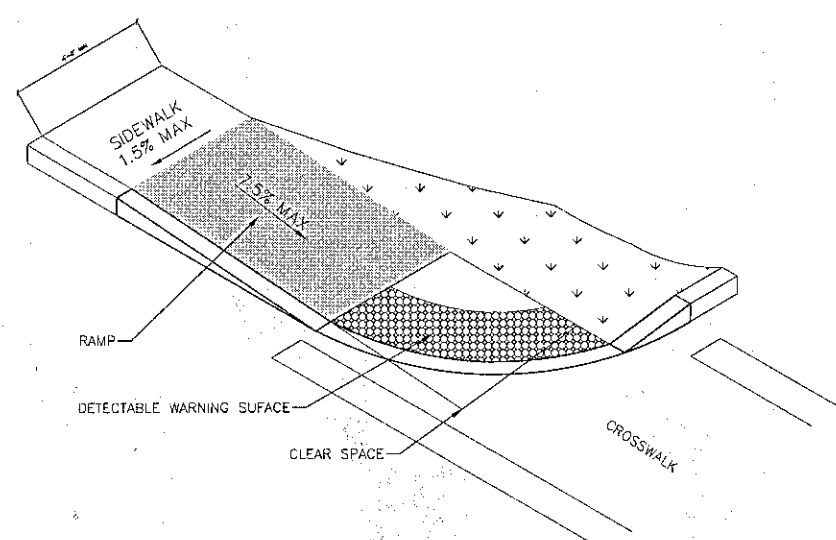

CURB RAMP CONFIGURATION: TYPE 2

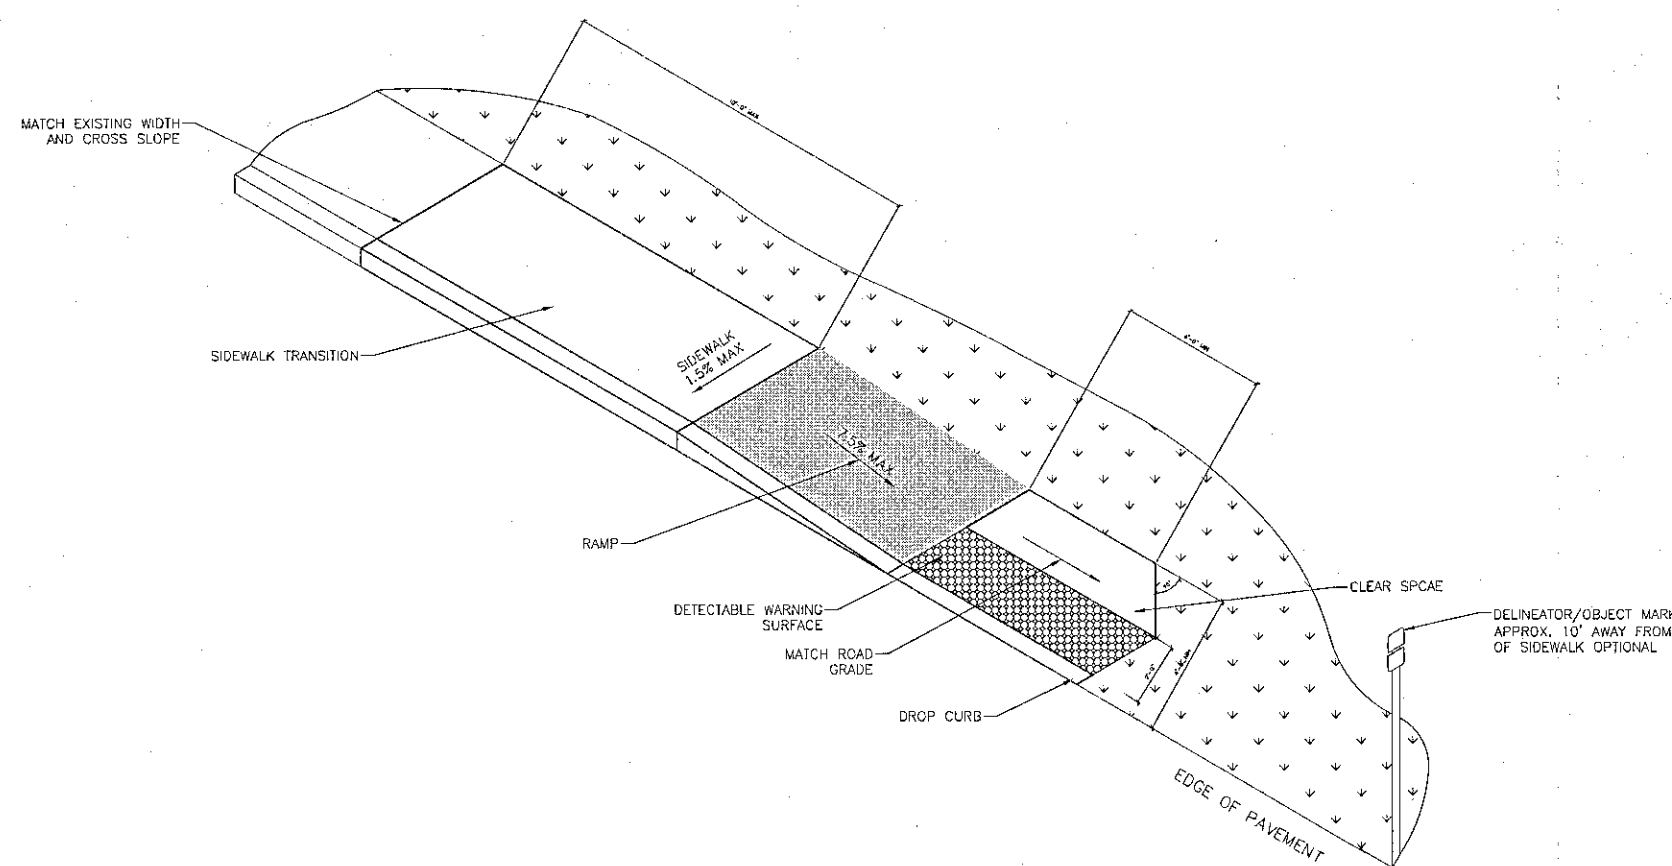


CURB RAMP CONFIGURATION: TYPE 14
SHOULDER TO SIDEWALK TRANSITION

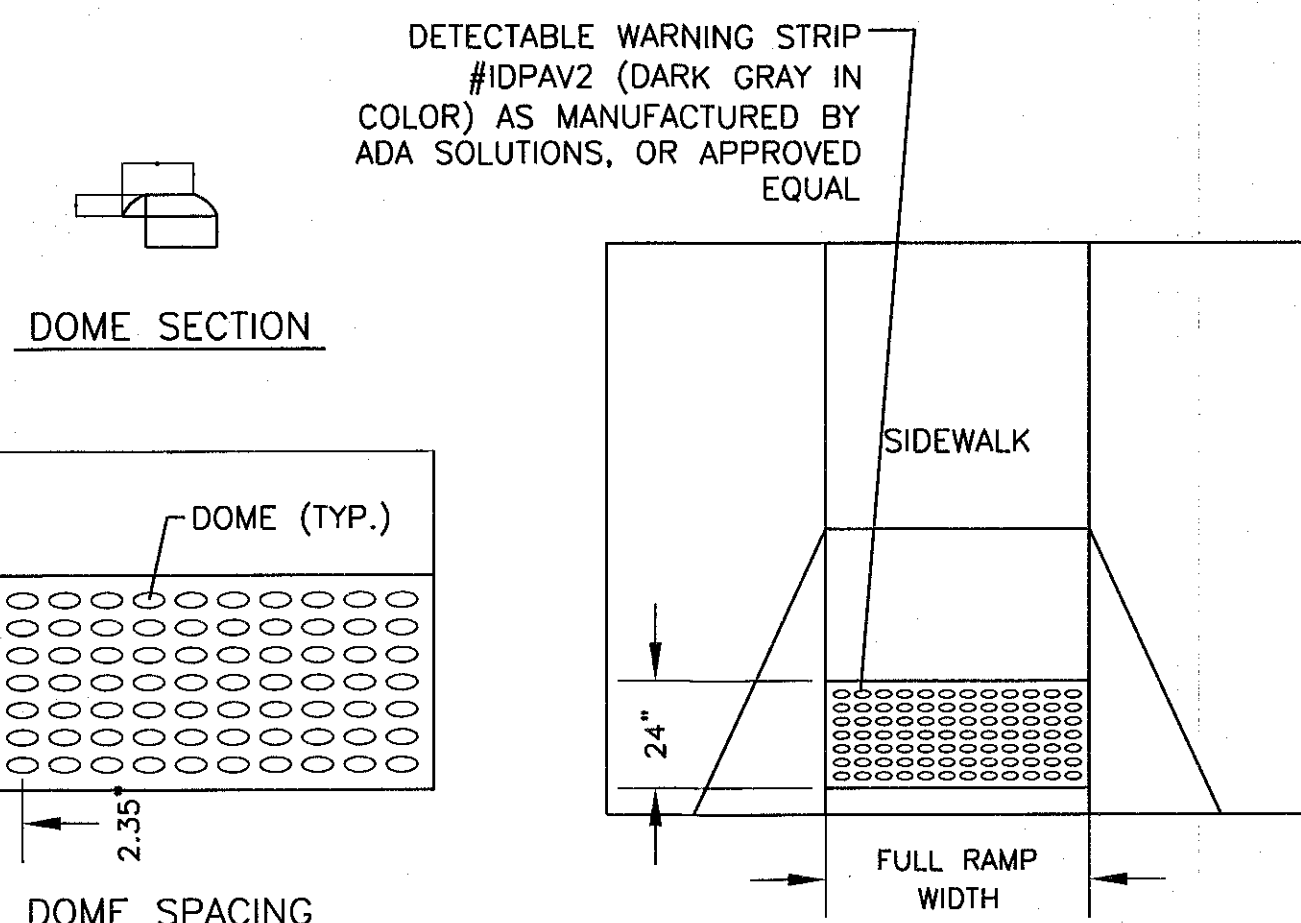


2 DETECTABLE WARNING DETAIL
SCALE: N.T.S.

1 CURB RAMP DETAILS
SCALE: N.T.S.

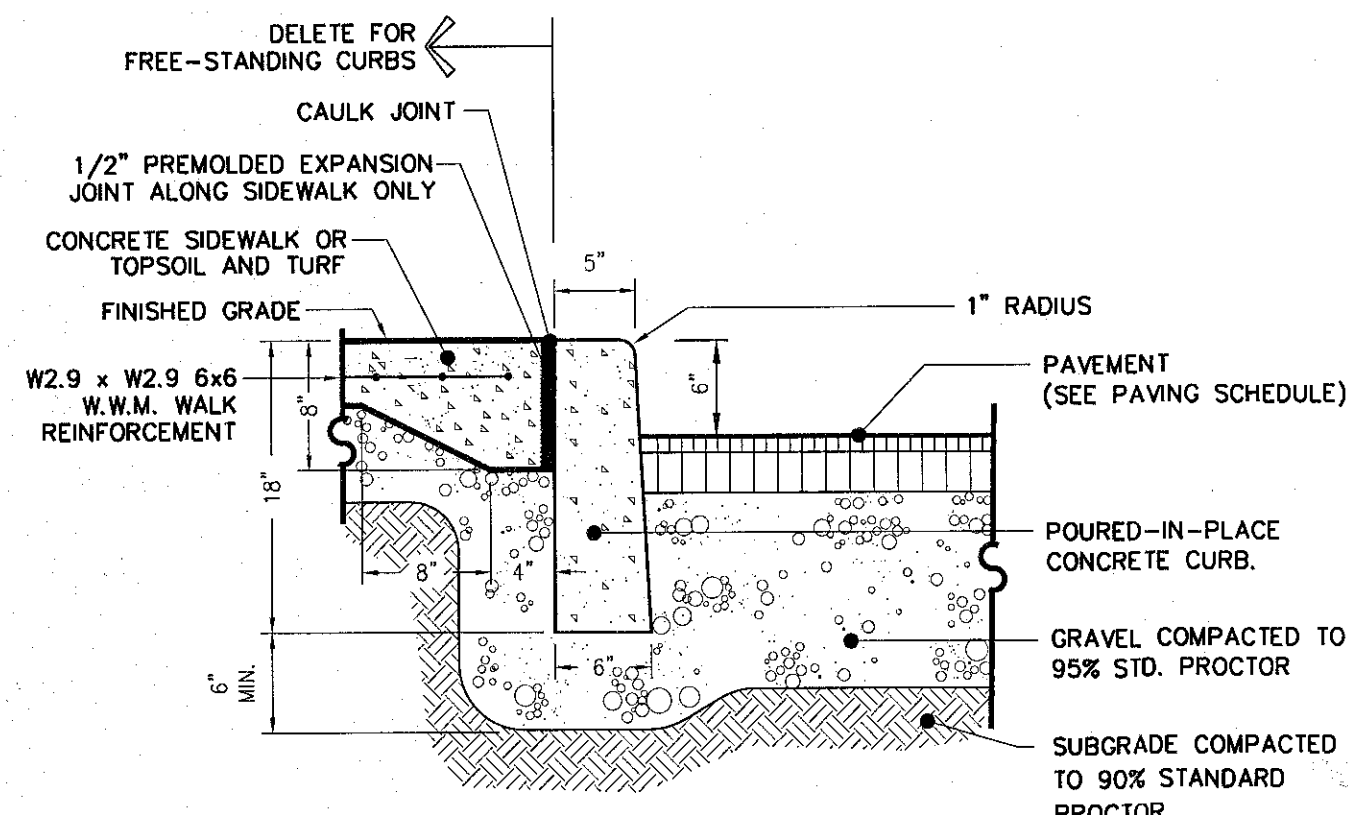

3 CURBING DETAILS
SCALE: N.T.S.

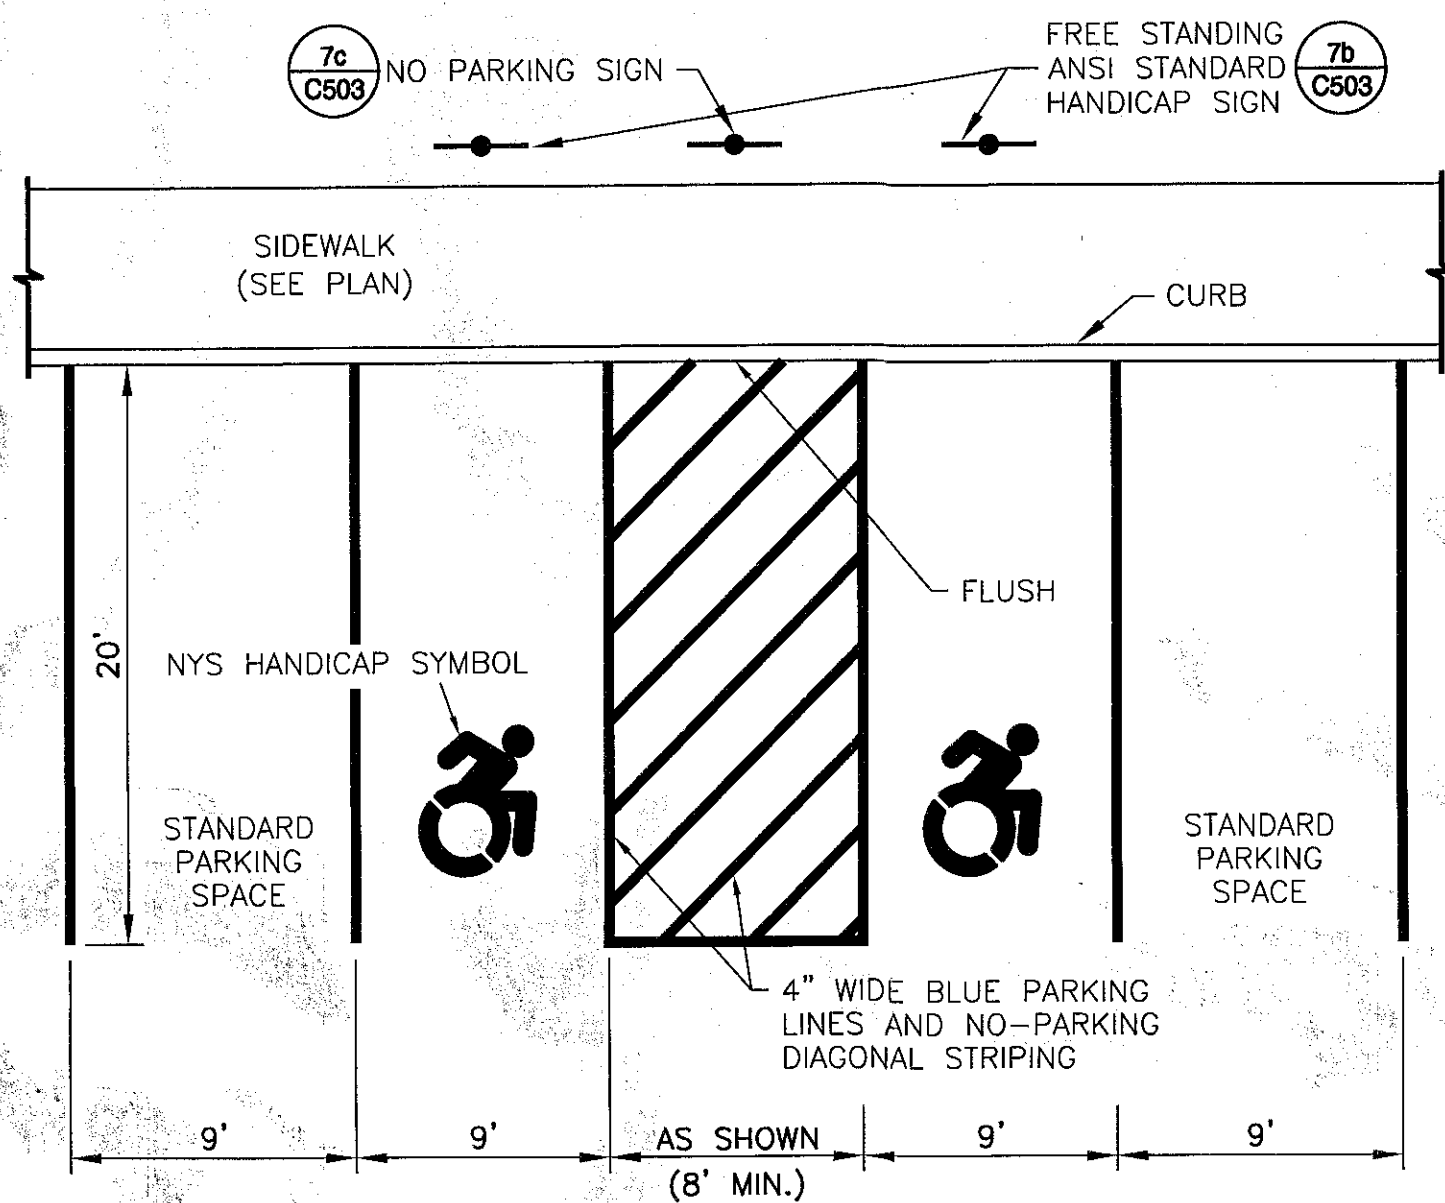


NOTE: STANDARD PARKING SPACES SHALL BE 9'x18' (162 S.F. MIN.).
RADIAL PARKING SPACES SHALL BE 162 S.F. MINIMUM.
HANDICAP PARKING SPACES SHALL HAVE A TOTAL LENGTH OF NO LESS THAN 16' (STALL & LOADING AREA)

4 PARKING LAYOUT DETAIL
SCALE: N.T.S.


SIGN SCHEDULE						
TEXT NO.	TEXT	SIZE	NATIONAL MUTCD NO.	TYPE OF MOUNTING	QUANT.	REMARKS
a	STOP	30" x 30"	R1-1	POST MOUNT	0	SET AT 6' ABOVE GRADE
b	PARKING	12" x 18"	R7-8	POST MOUNT	3	SET AT 5' ABOVE GRADE
c	NO PARKING	12" x 18"	R8-3	POST MOUNT	2	SET AT 5' ABOVE GRADE
d	DO NOT ENTER	30" x 30"	R5-1	POST MOUNT	0	SET AT 6' ABOVE GRADE

7 SIGN SCHEDULE
SCALE: N.T.S.

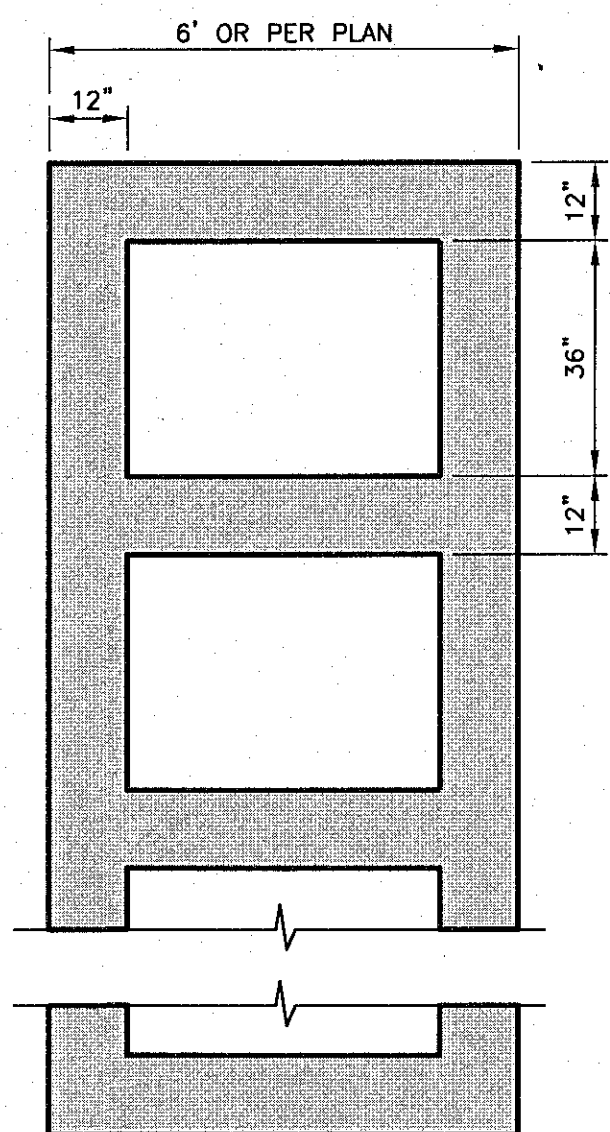

NOTE: ALL MARKINGS ARE TO BE WHITE.


9 CROSSWALK DETAIL
SCALE: N.T.S.

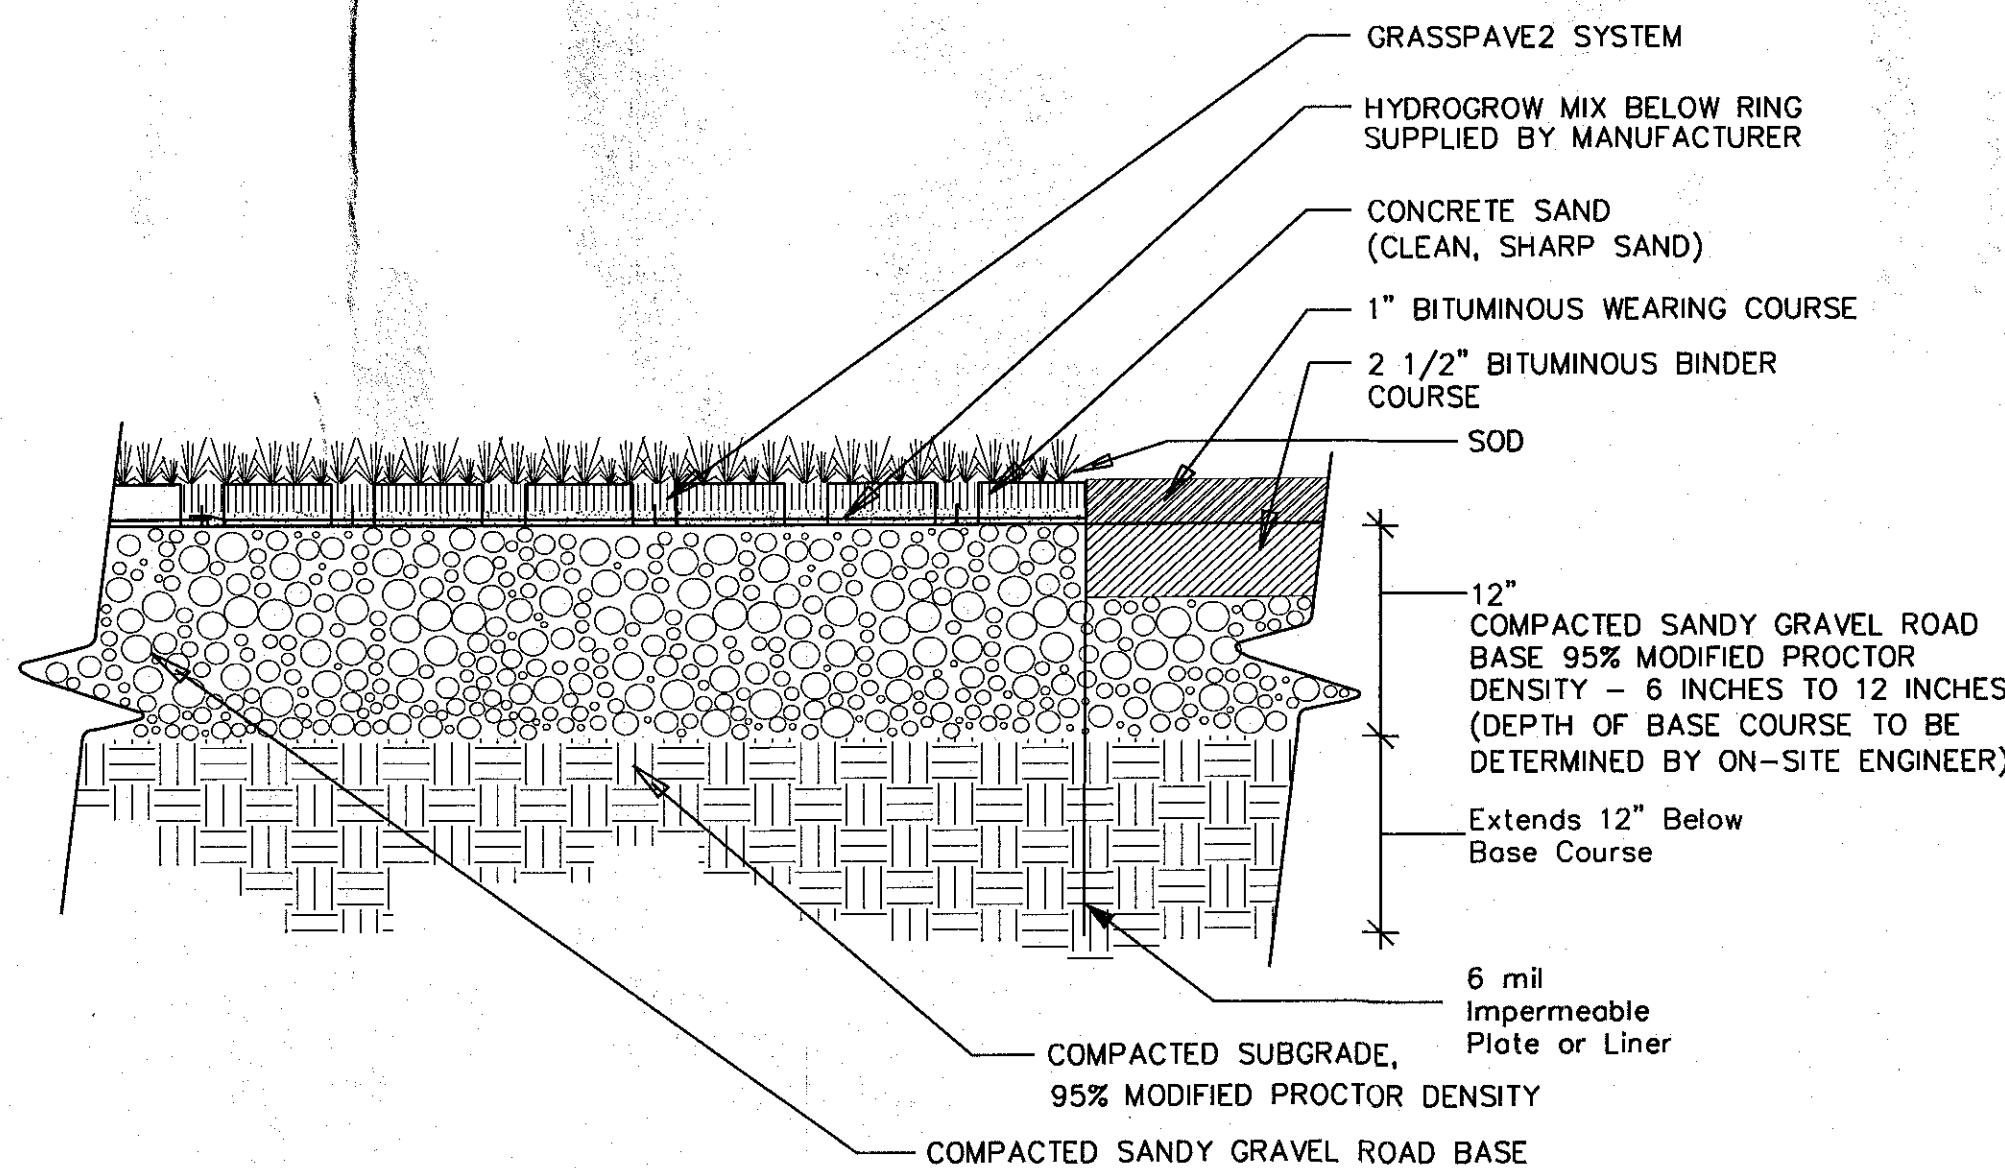


10 GRASSPAVE AT ASPHALT EDGE
SCALE: N.T.S.

PAVING SCHEDULE			
KEY	TYPE	SECTION: N.T.S.	USE
a	CONCRETE	STIFF BROOM FINISH W2.9xW2.9 6x6 W.W.M. MIN. 2" COVER CONCRETE NYS DOT 304 TYPE 2 SUBBASE GEOTEXTILE MIRAFI 500X OR EQUIVALENT COMPACTED SUBGRADE	CONCRETE WALKS AND SMALL PADS
b	MEDIUM DUTY ASPHALTIC CONCRETE	NYS DOT ITEM 403 TYPE 6 OR 7 TOP COURSE NYS DOT ITEM 403 TYPE 3 DENSE BINDER NYS DOT TYPE 304 TYPE 2 SUBBASE GEOTEXTILE MIRAFI 500X OR EQUIVALENT COMPACTED SUBGRADE MIN. CBR=10	CARS, PARKING AREAS

5 PAVING SCHEDULE
SCALE: N.T.S.

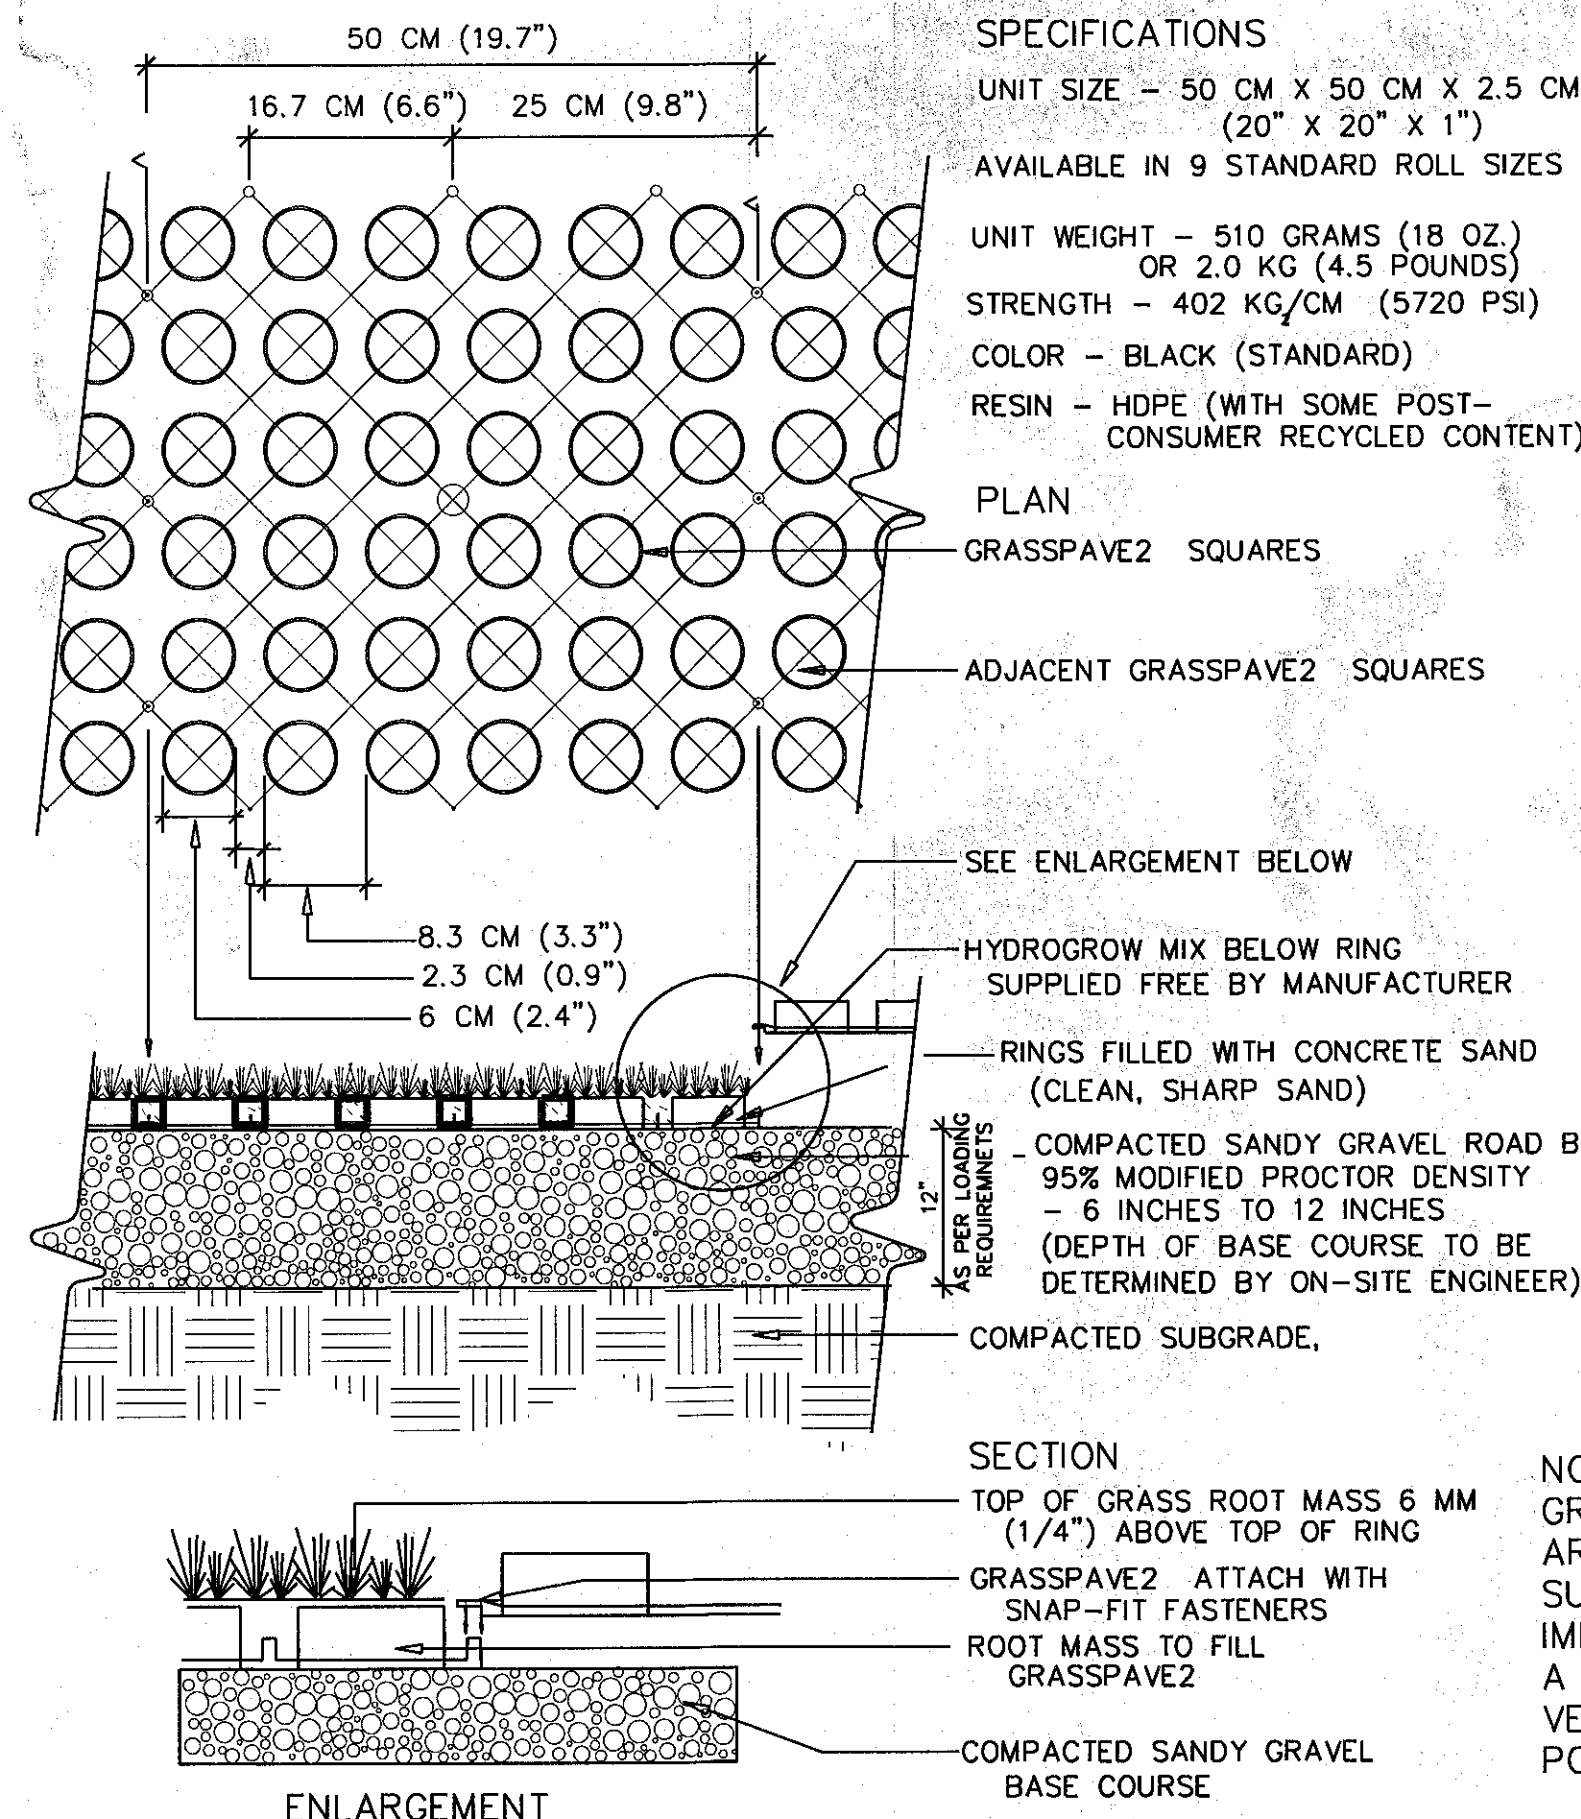


11 TYPICAL GRASSPAVE DETAIL
SCALE: N.T.S.

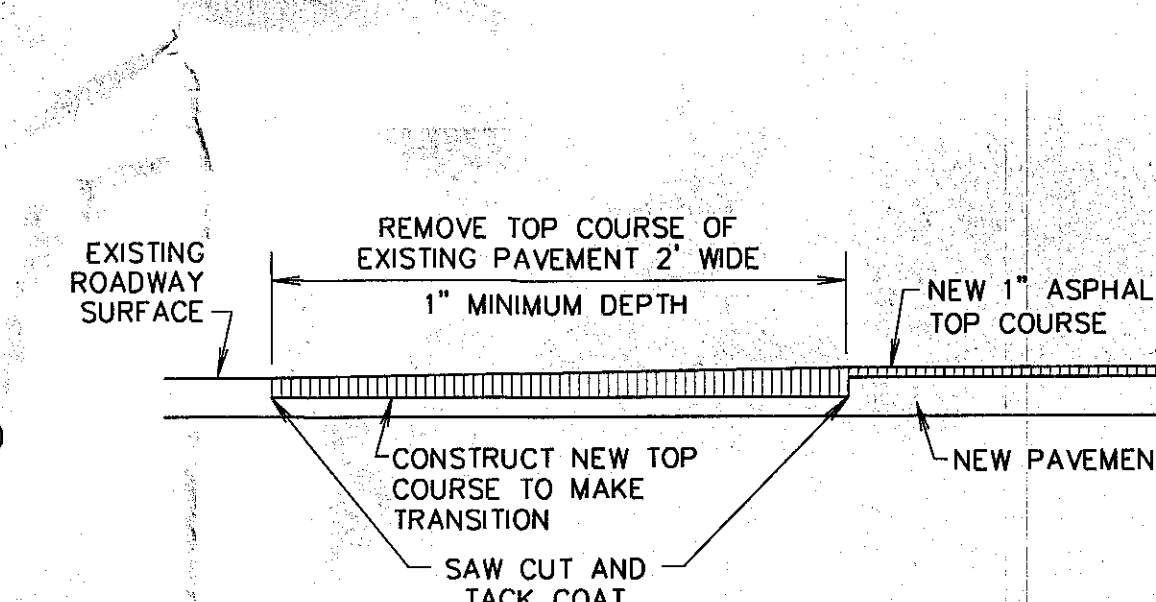

8 ROAD KEYWAY DETAIL
SCALE: N.T.S.


PLANNING BOARD APPROVAL

PLANNING BOARD
TOWN OF BETHLEHEM
ALBANY COUNTY, NEW YORK
By direction of the chairman.
These drawings are hereby approved.
See sheet(s) 2 of 12
for date and signature

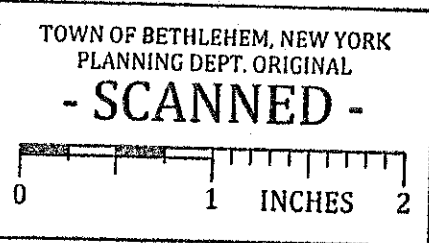

OWNER/APPLICANT
Bethlehem Lutheran Church
85 Elm Avenue
Delmar, New York 12054

Consultant
Weston & Sampson, Inc. 15 L.A. PC
22 Hudson Street, Roseland, N.Y. 12144
Tel: (518) 462-4400 Fax: (518) 462-6741
(800) 345-0000
www.westonandsampson.com

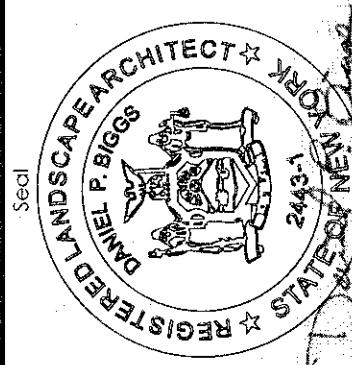

Design Development Additions & Alterations
Site Plan Approval Documents

Bethlehem Lutheran Church
85 Elm Avenue, Delmar, New York 12054

Revision:
1 BID SET 4/16/16
2 REVISION SET 6/13/16
3 FINAL APPROVAL 12/27/16

CONSTRUCTION DETAILS

Drawing Number:

SHEET
6 OF 12
SHEET C503

MOSAIC ASSOCIATES
Mosaic Associates Architects
The Frear Building, 2 Third Street, Suite 440, Troy, NY 12180