


NOTE: ARCHITECTURE BY:  
MOSAIC ASSOCIATES ARCHITECTS  
2 THIRD STREET, SUITE 440  
TROY, NEW YORK 12180

ALTERNATION OF THIS DOCUMENT BY OTHER THAN AN AUTHORIZED LICENSED REGISTERED ARCHITECT IS ILLEGAL AND A VIOLATION OF SECTION 7207 OF THE NEW YORK STATE EDUCATION LAW.

**MOSAIC ASSOCIATES**

Weston & Sampson®  
WESTON & SAMPSON, JR., L.L.C.  
22 High Street, Poughkeepsie, NY 12614  
Tel: (516) 483-4400 Fax: (516) 482-6741  
(800) SAMPSON  
www.westonandsampson.com

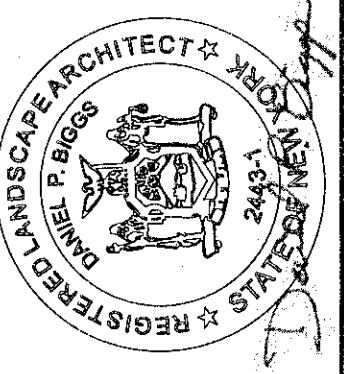

**Design Development Additions & Alterations  
Site Plan Approval Documents**


Bethlehem Lutheran Church  
85 Elm Avenue, Delmar, New York 12054

|           |                         |
|-----------|-------------------------|
| Revision: | APR SET<br>04/01/16     |
|           | REVISED SET<br>07/15/16 |
|           | PLB APPROV.<br>12/27/16 |

Drawing Title:  
FIRST FLOOR PLAN

Drawing Number:  
APN: 1236.2 Date: March 15, 2015 Drawn by: DPH

**SHEET**  
**10 OF 12**  
**SHEET A102**

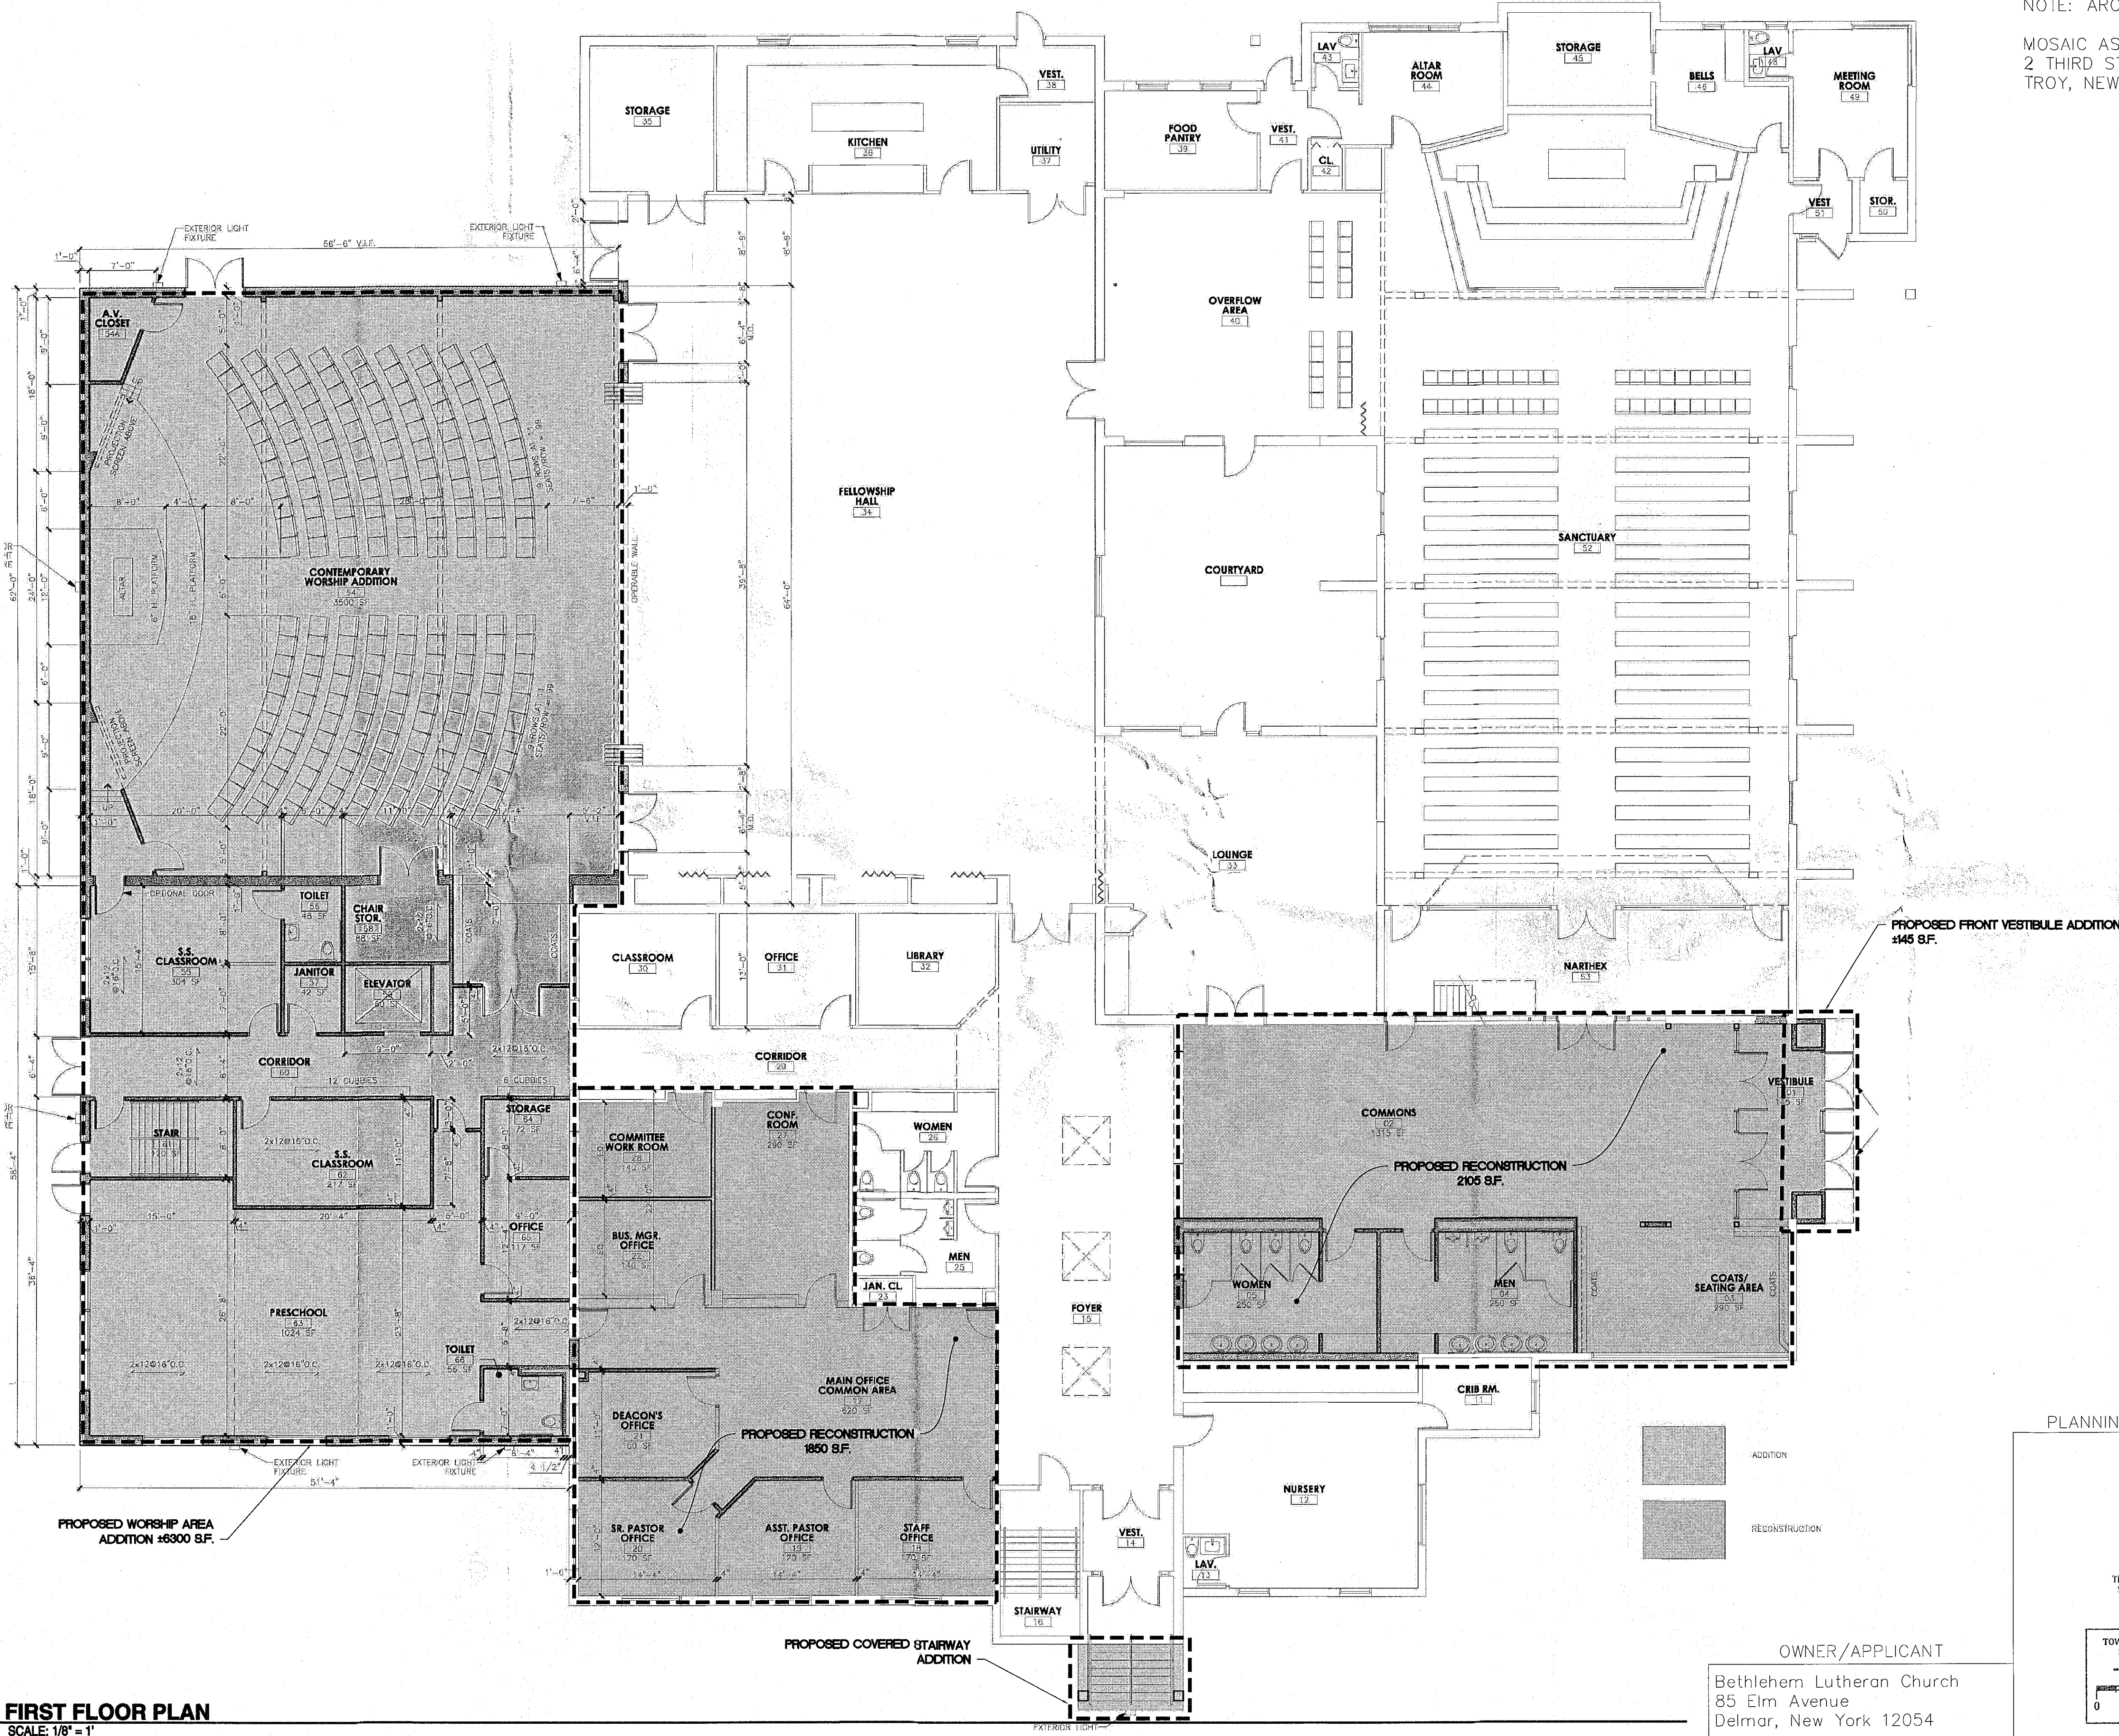


ADDITION  
RECONSTRUCTION

OWNER/APPLICANT  
Bethlehem Lutheran Church  
85 Elm Avenue  
Delmar, New York 12054

PLANNING BOARD APPROVAL

PLANNING BOARD  
TOWN OF BETHLEHEM  
ALBANY COUNTY, NEW YORK  
By direction of the Chairman.  
These drawings are hereby approved.  
See sheet(s) 2 of 12  
for date and signature

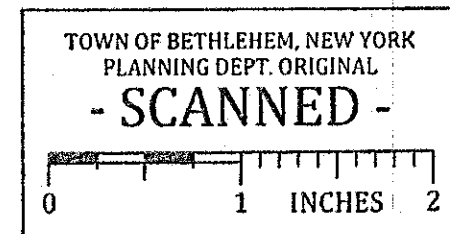

**1 FIRST FLOOR PLAN**  
SCALE: 1/8" = 1'