



MOSAIC ASSOCIATES ARCHITECTS
2 THIRD STREET, SUITE 440
TROY, NEW YORK 12180

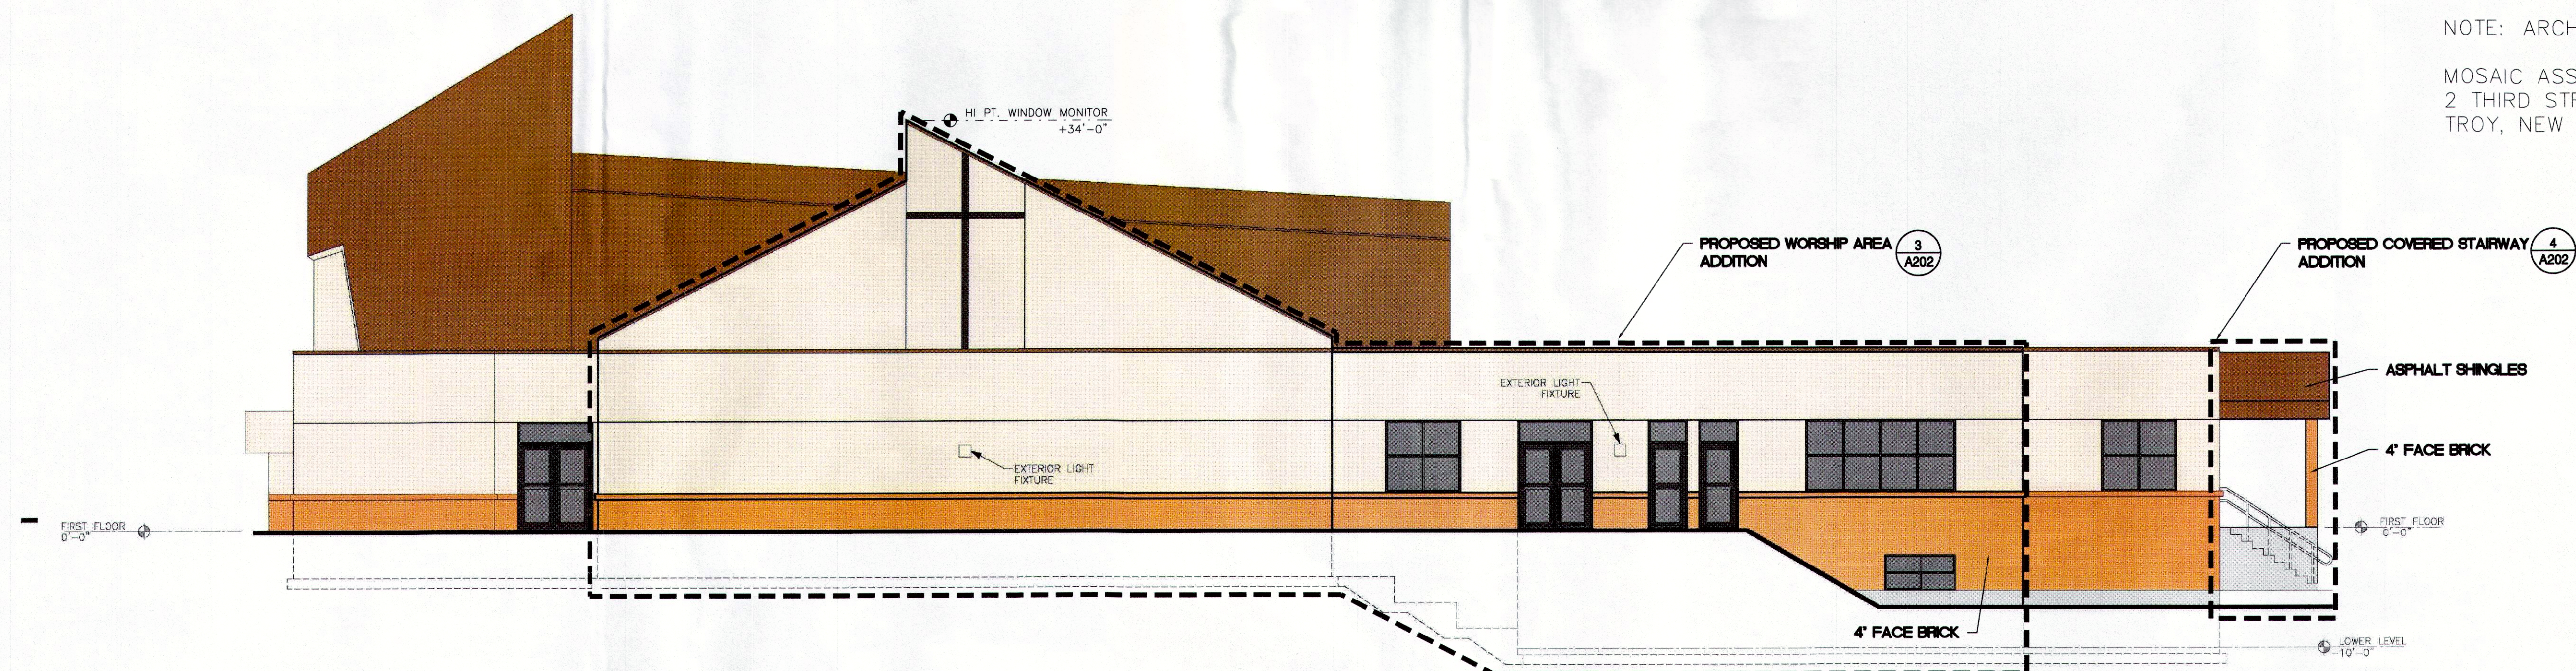

1 SOUTH ELEVATION
SCALE: 1/8" = 1'

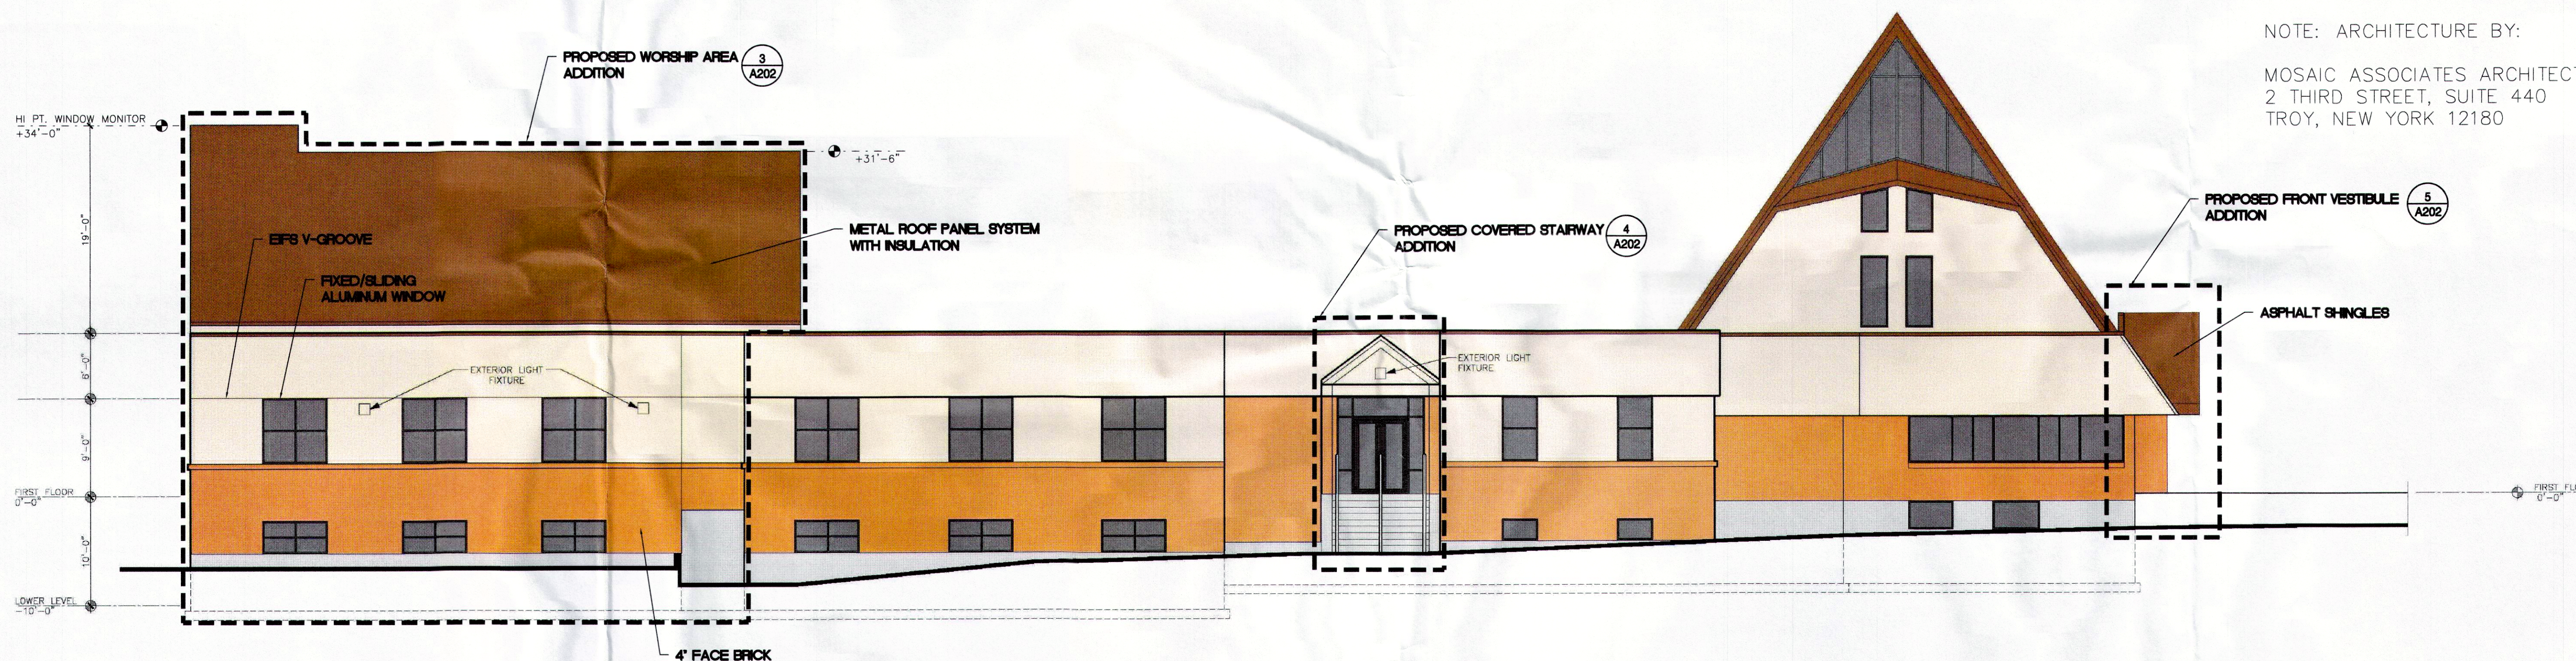

2 EAST ELEVATION
SCALE: 1/8" = 1'

MOSAIC ASSOCIATES ARCHITECTS
2 THIRD STREET, SUITE 440
TROY, NEW YORK 12180

SECTION 7307 OF THE NEW YORK STATE EDUCATION LAW.



Design Development Additions & Alterations Site Plan Approval Documents

Bethlehem Lutheran Church
85 Elm Avenue, Delmar, New York 12054

1	BID SET	04/18/16
2	REBID SET	09/13/16
3	PB. APPRV.	12/27/16

Drawing Title : BUILDING ELEVATIONS

Drawing Number :

SHEET
11 OF 12
SHEET A201

OWNER/APPLICANT
Bethlehem Lutheran Church
85 Elm Avenue
Delmar, New York 12054

PLANNING BOARD APPROVAL

PLANNING BOARD
TOWN OF BETHLEHEM
ALBANY COUNTY, NEW YORK
By direction of the Chairman.
These drawings are hereby approved
See sheet(s) 2 of 12
for date and signature.

TOWN OF BETHLEHEM, NEW YORK
PLANNING DEPT. ORIGINAL
- SCANNED -

Mosaic Associates Architects
The Frear Building, 2 Third Street, Suite 440, Troy, NY 12180