


1 **WEST ELEVATION**
SCALE: 1/8" = 1'

NOTE: ARCHITECTURE BY:
MOSAIC ASSOCIATES ARCHITECTS
2 THIRD STREET, SUITE 440
TROY, NEW YORK 12180

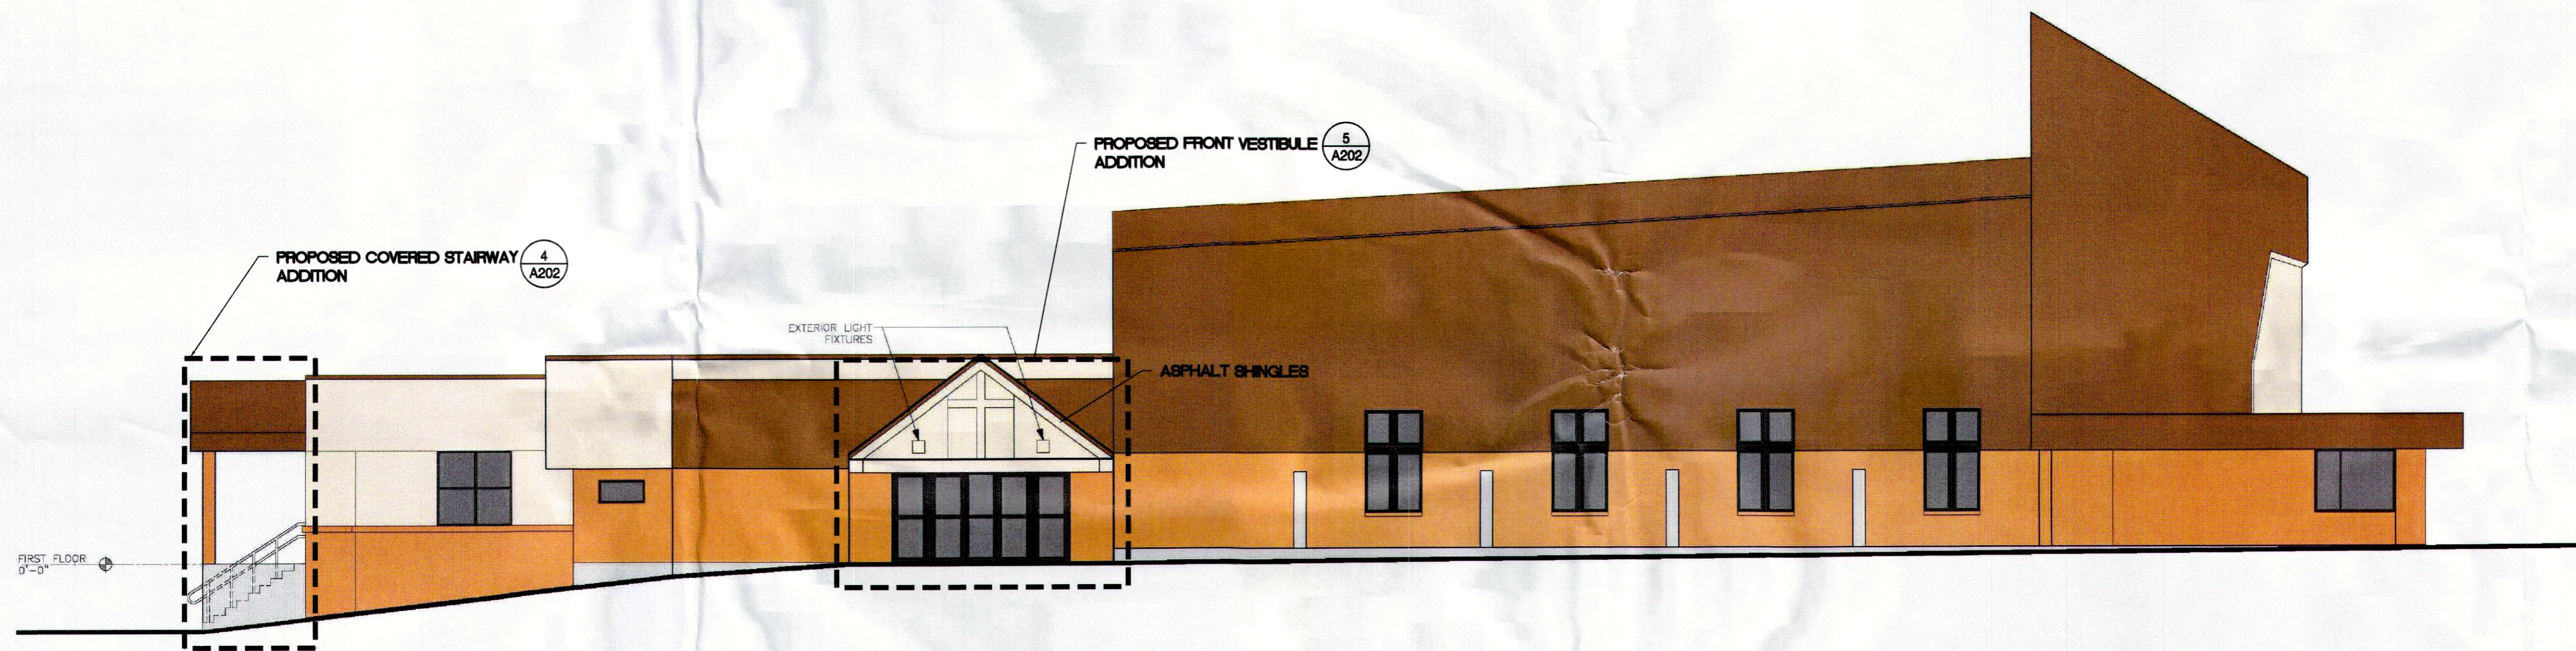

2 **NORTH ELEVATION**
SCALE: 1/8" = 1'

NOTE: ARCHITECTURE BY:
MOSAIC ASSOCIATES ARCHITECTS
2 THIRD STREET, SUITE 440
TROY, NEW YORK 12180



3 **WORSHIP AREA RENDERING**
SCALE: N.T.S.




4 **COVERED STAIRWAY RENDERING**
SCALE: N.T.S.



5 **FRONT VESTIBULE RENDERING**
SCALE: N.T.S.

OWNER/APPLICANT
Bethlehem Lutheran Church
85 Elm Avenue
Delmar, New York 12054

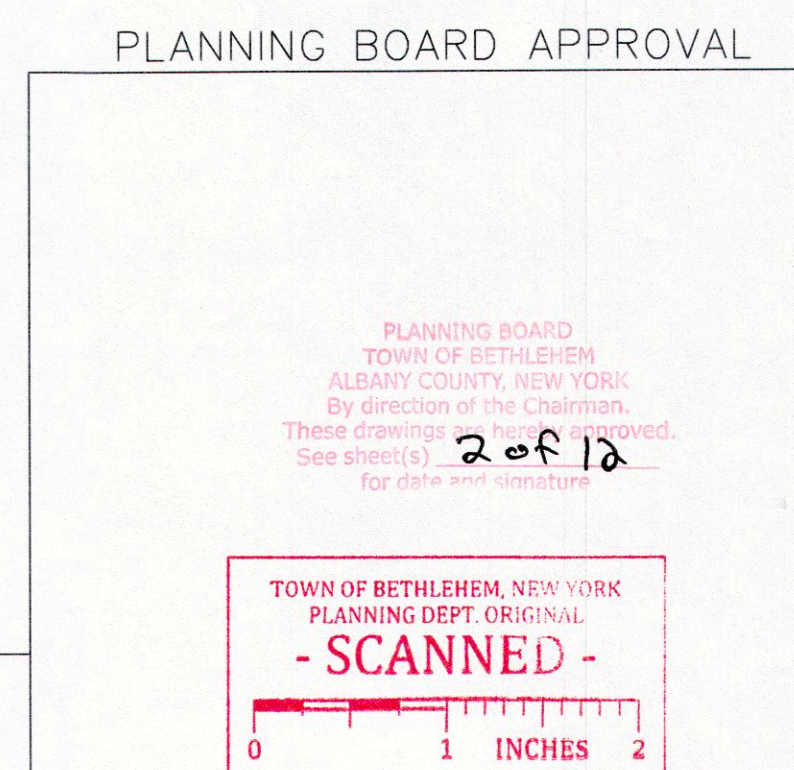

Design Development Additions & Alterations
Site Plan Approval Documents

Bethlehem Lutheran Church
85 Elm Avenue, Delmar, New York 12054

BUILDING ELEVATIONS & RENDERINGS

SHEET
12 OF 12
SHEET A202

MOSAIC ASSOCIATES
WESTON & SAMPSON, P.E., L.S., L.A., P.C.
22 High Street, Rensselaer, N.Y. 12144
Tel: (518) 483-4400 Fax: (518) 482-6741
(800) SAMPSON
www.westonandsampson.com



ALTERATION OF THIS DOCUMENT BY OTHER THAN AN AUTHORIZED LICENSED REGISTERED ARCHITECT IS ILLEGAL AND A VIOLATION OF SECTION 7307 OF THE NEW YORK STATE EDUCATION LAW.