
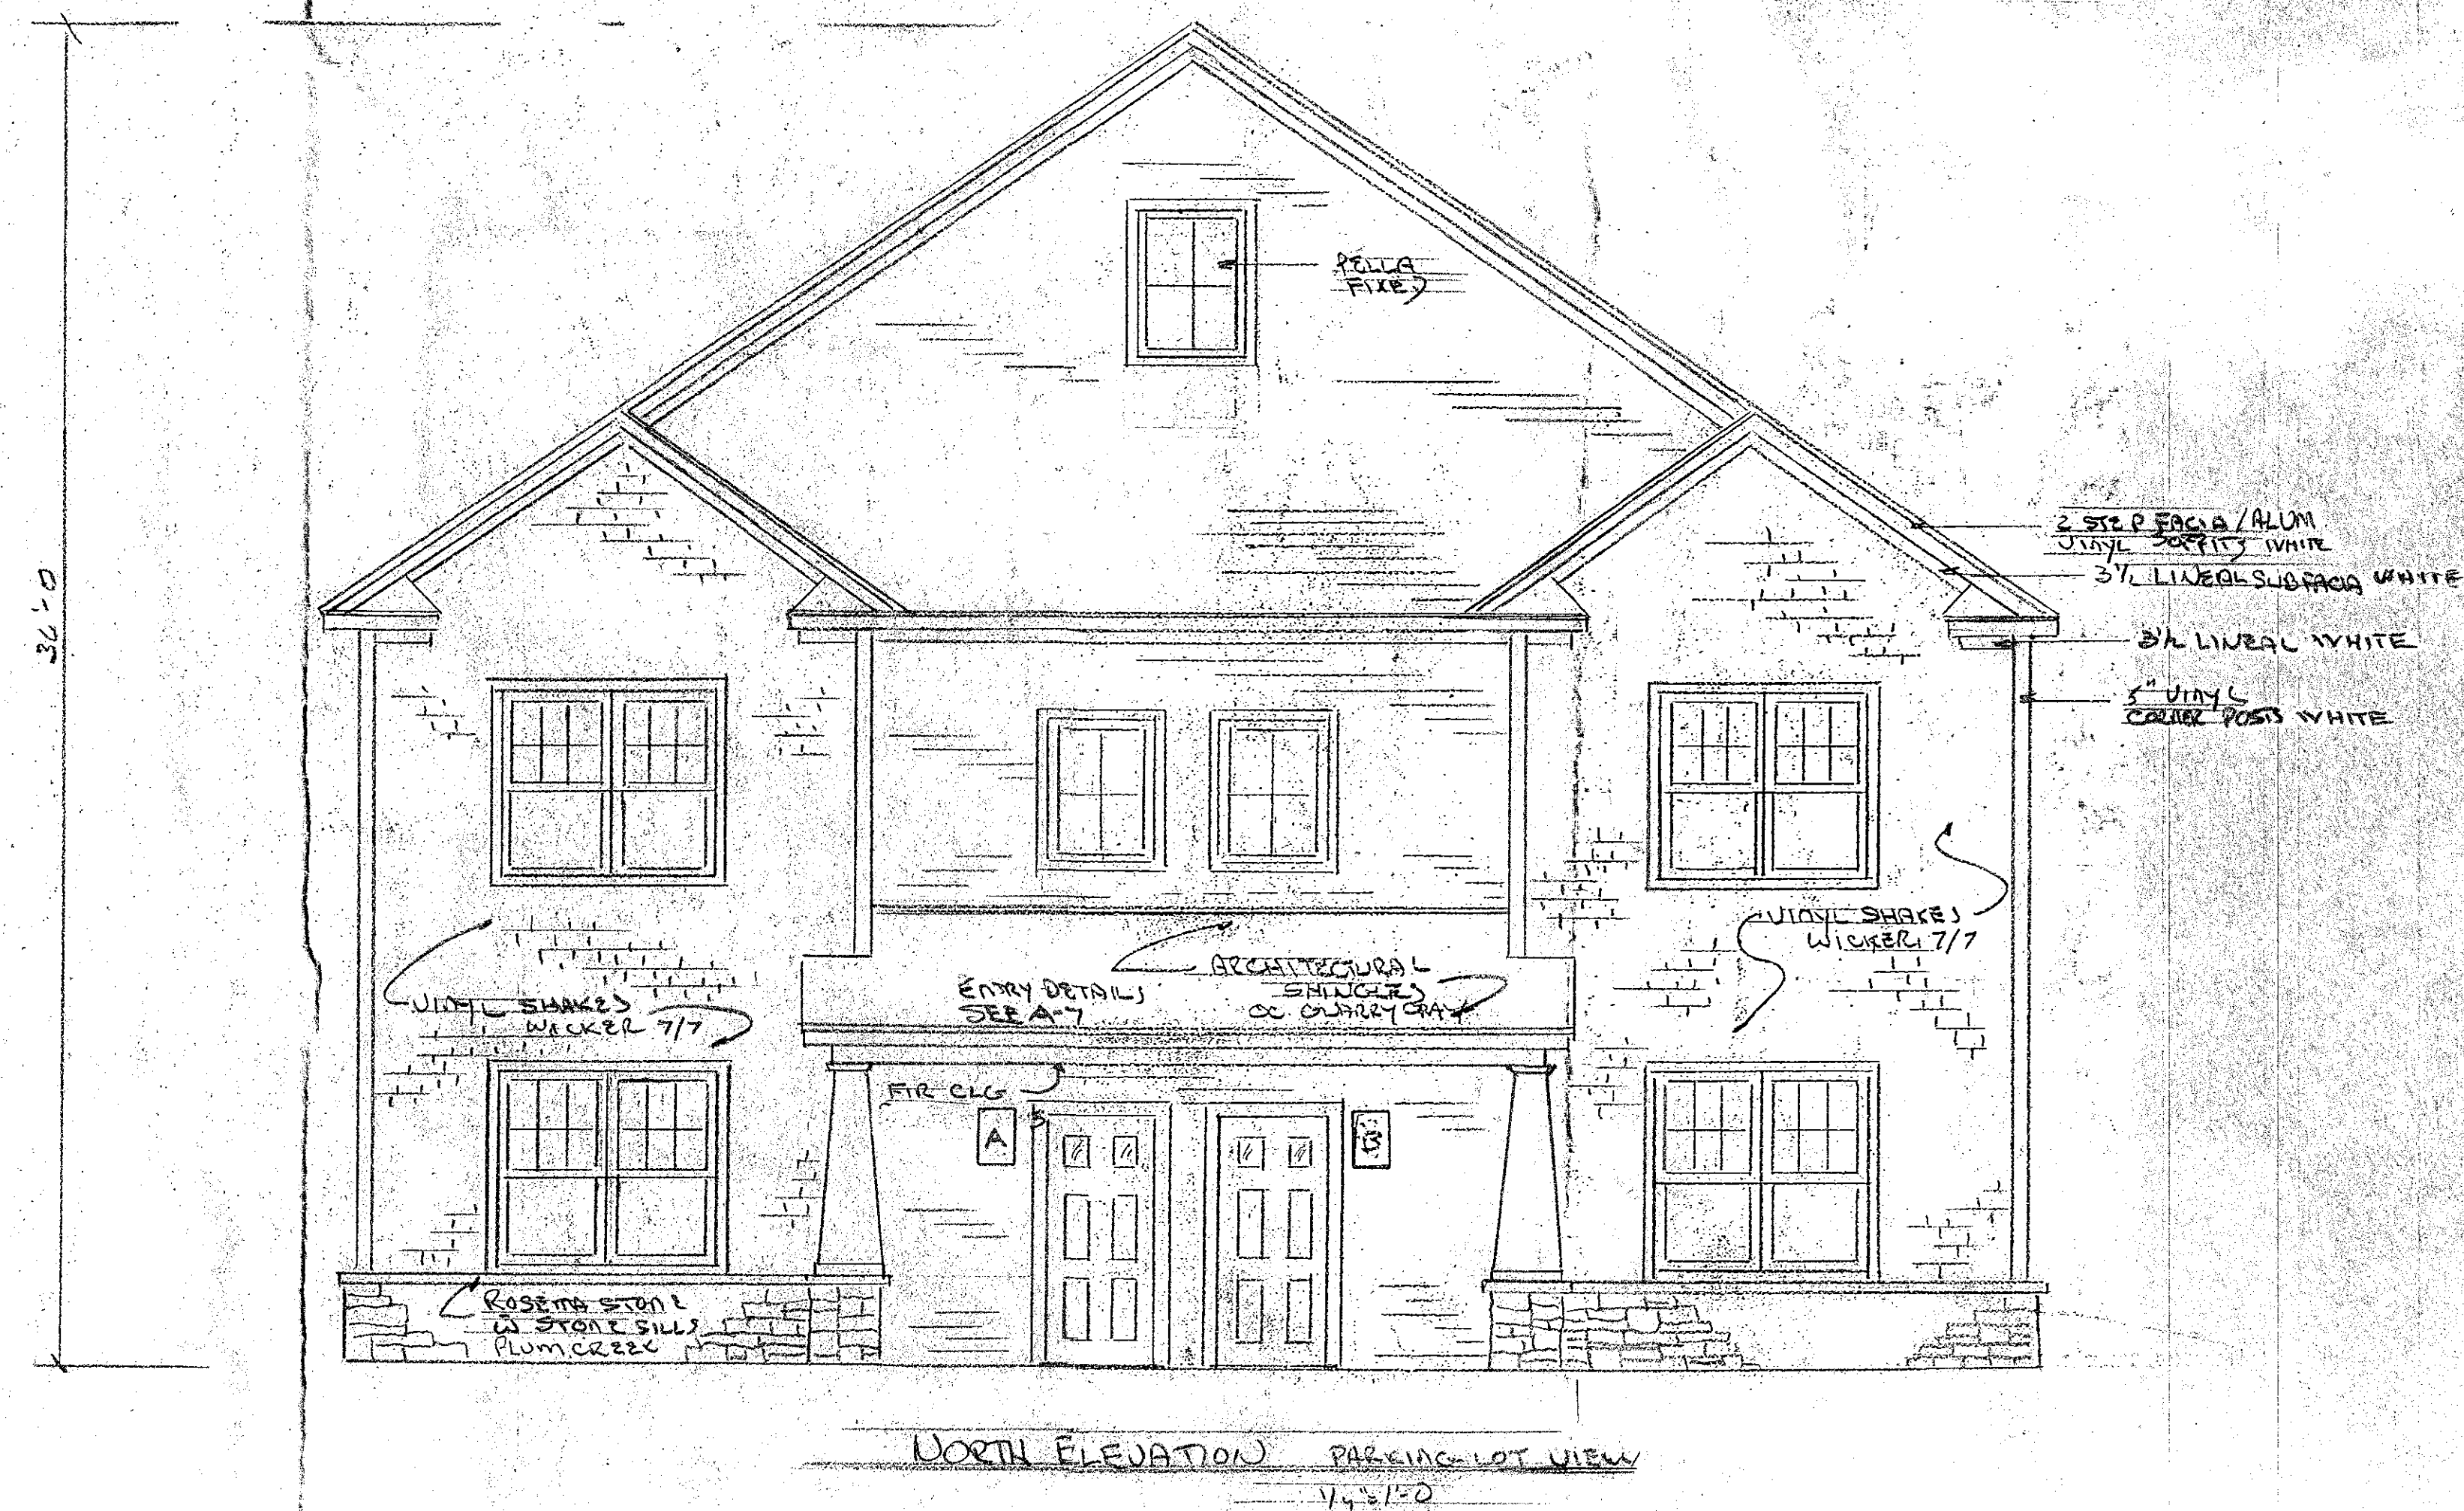


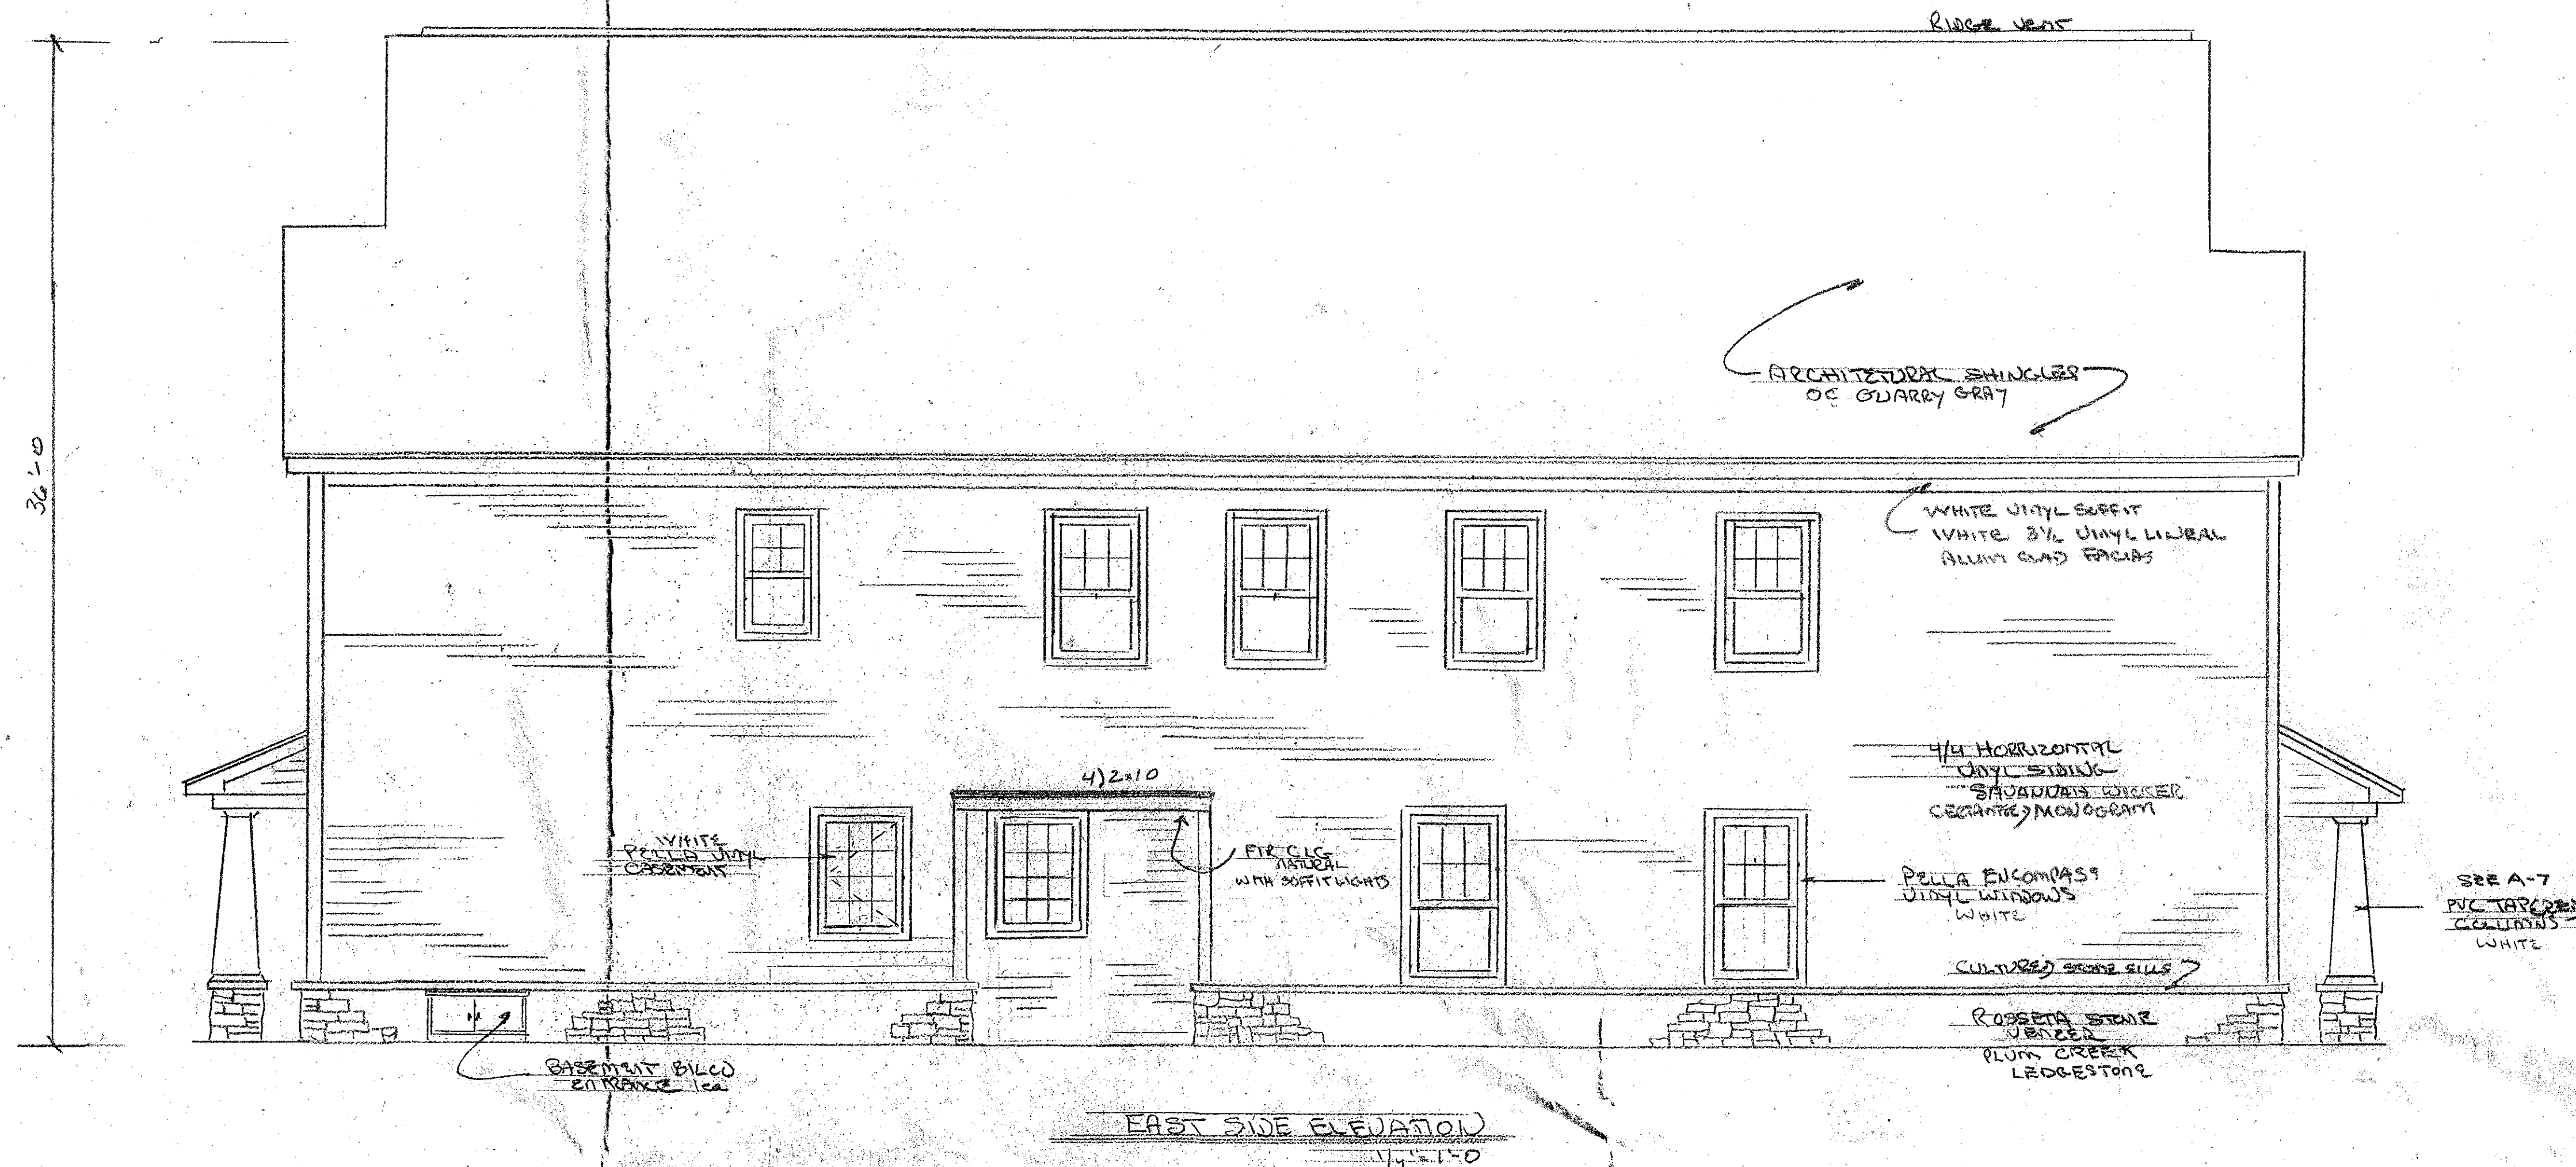

TOWN OF BETHLEHEM
PLANNING BOARD

TOWN OF BETHLEHEM, NEW YORK
PLANNING DEPT. ORIGINAL
- SCANNED -

0 1 2
INCHES

PLANNING BOARD
TOWN OF BETHLEHEM
ALBANY COUNTY, NEW YORK
By direction of the Chairman.
These drawings are hereby approved.
See sheet(s) 1 of 2
for date and signature.

KEYSTONE EAST APARTMENTS 225 DELAWARE AVE DELMAR NY		
SCALE: 1/4" = 1'-0"	APPROVED BY:	DRAWN BY: EMB
DATE: 11-13-15	REV 4-28-16	REVISED 5-4-16
KEYSTONE BUILDERS LLC 5 ELM AVE DELMAR NY		
EAST AND NORTH ELEVATIONS		DRAWING NUMBER A-5 of 8