


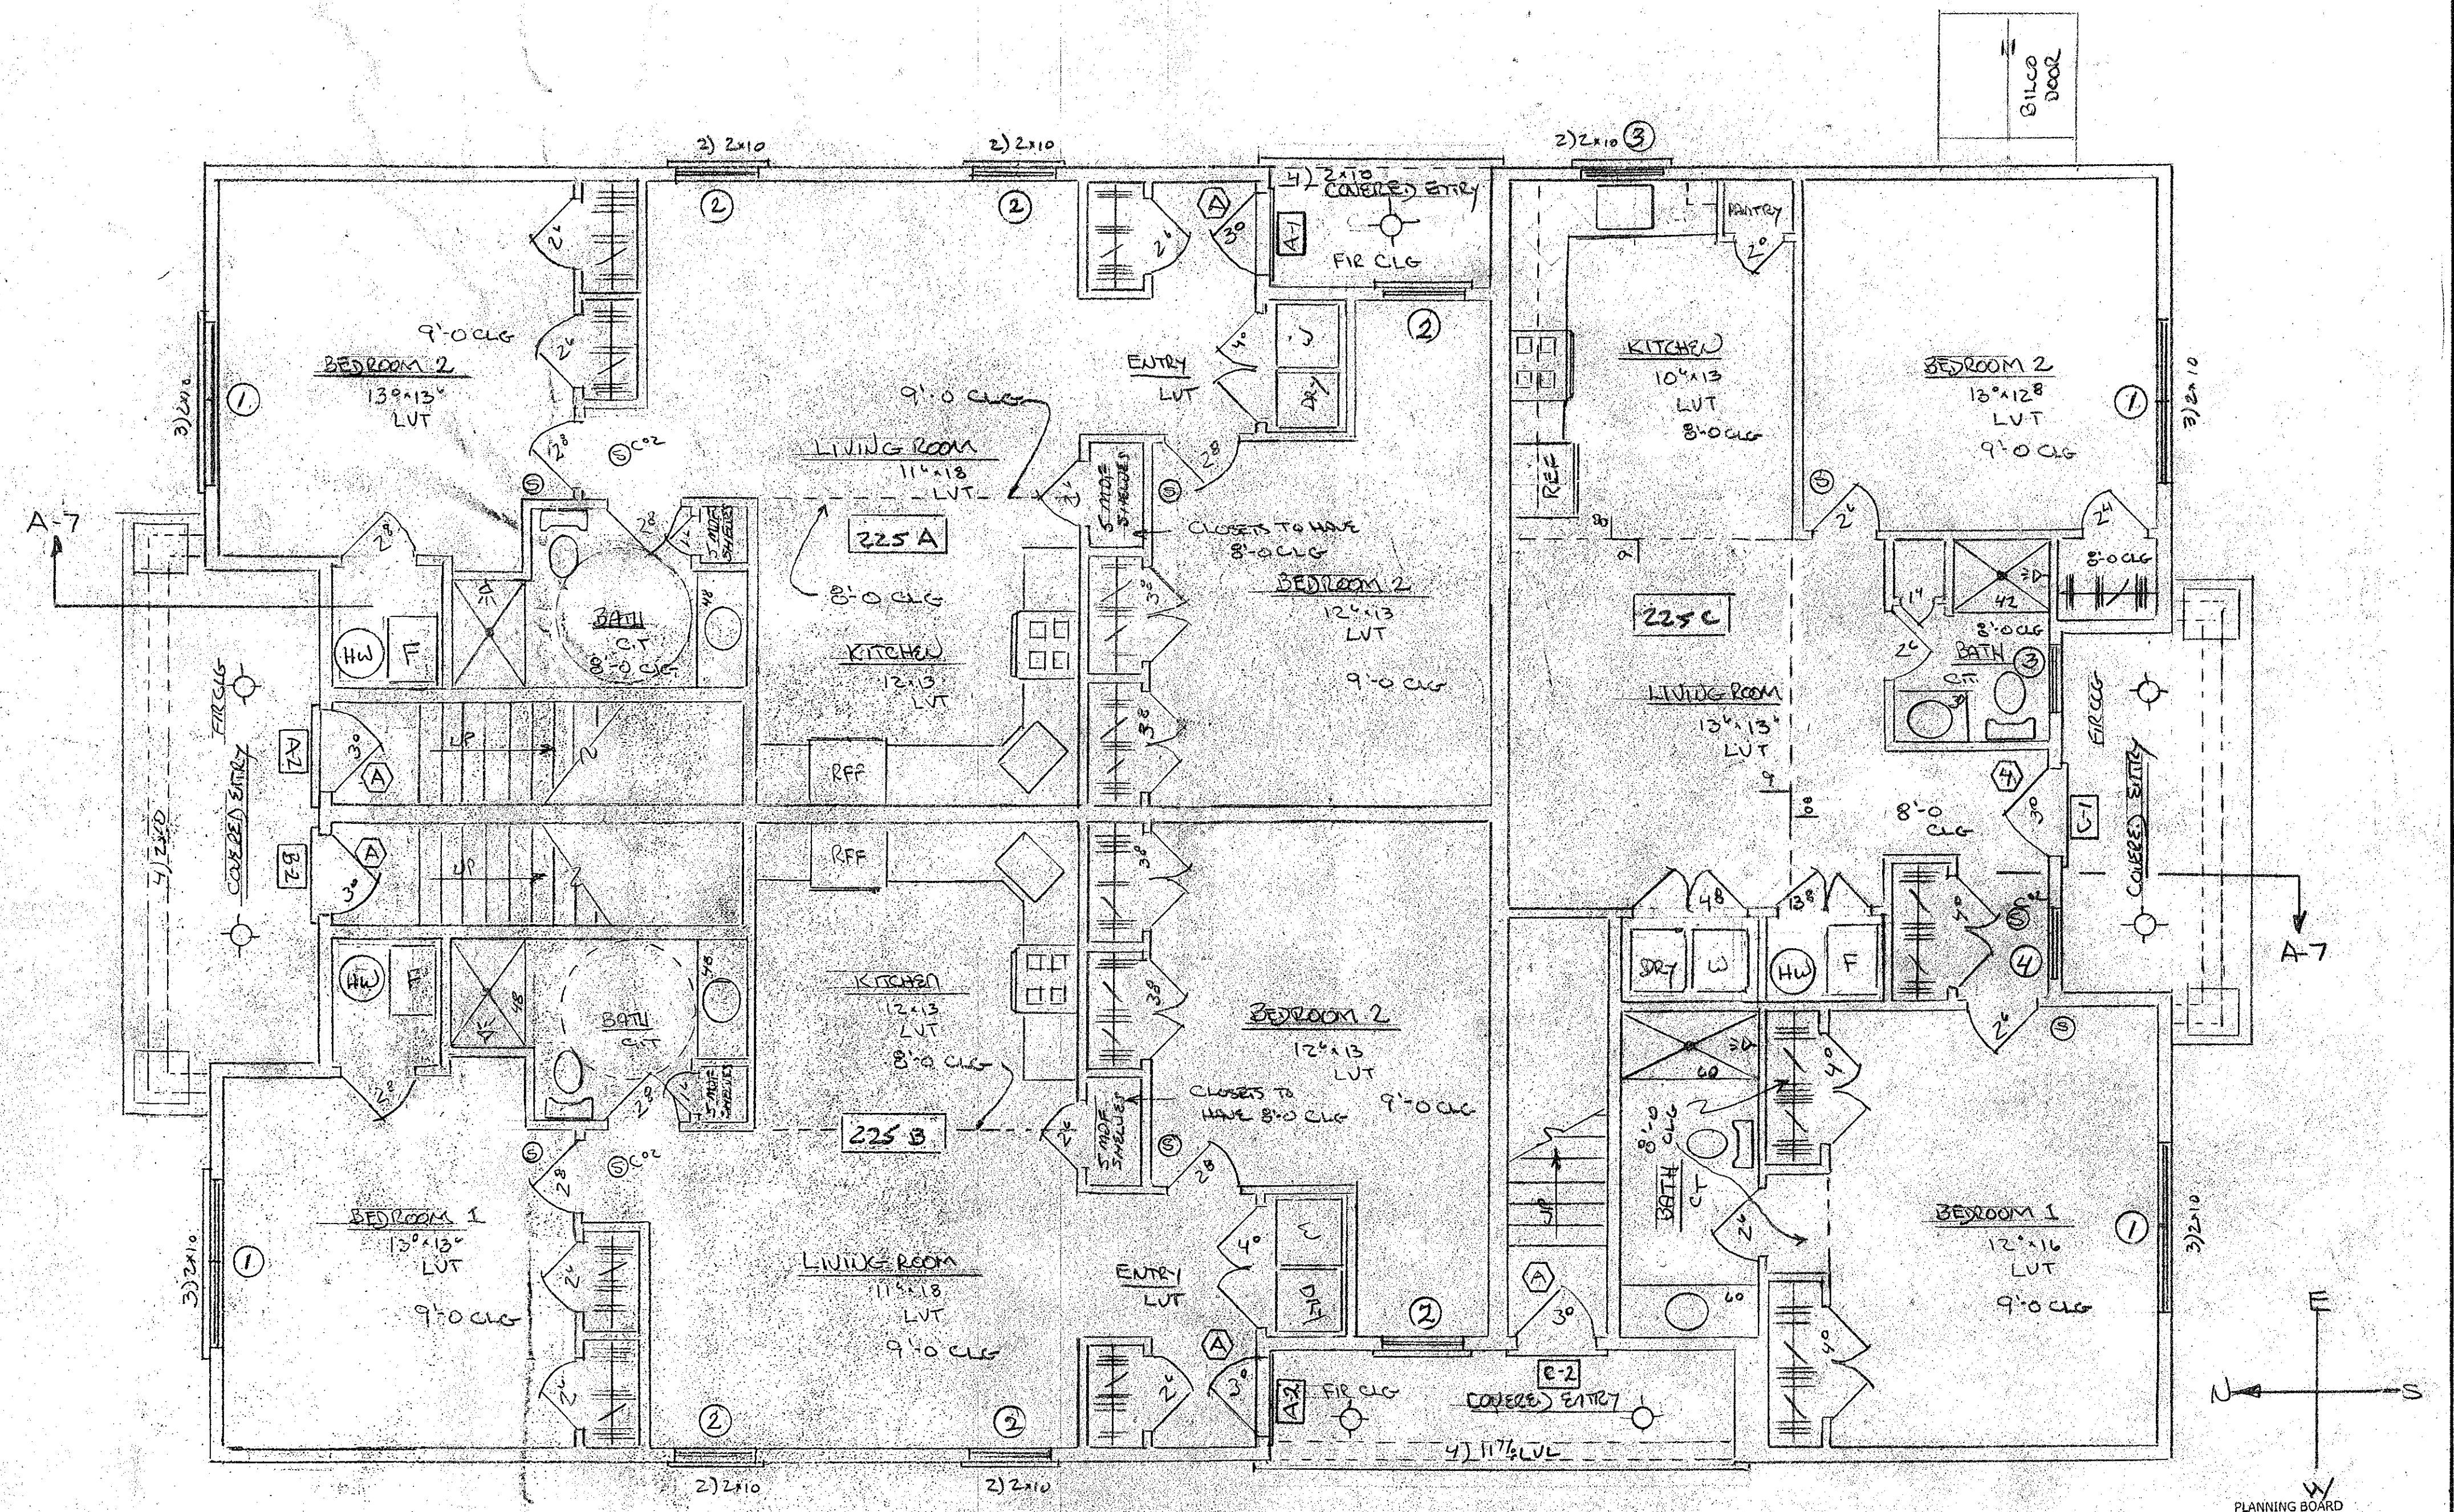

FIRST FLOOR PLAN APARTMENTS A1 B1 C1
1/4" = 1'-0"

SEE SHEET A-6
FOR DIMENSIONING

100' N OF BETHLEHEM, NEW YORK
PLANNING DEPT. ORIGINAL
- SCANNED -

0 1 INCHES 2

RECESSED CANISTER LIGHT
LVT LUXURY VINYL TILE
CIT CERAMIC TILE
SMOKE CO₂ DETECTORS

KEYSTONE EAST APARTMENTS 225 DELMAR AVE DELMAR NY	
SCALE: 1/4" = 1'-0"	APPROVED BY:
DATE: 10-15-16	REV 4-28-16
KEYSTONE BUILDERS INC 5 ELM AVE DELMAR NY	
FIRST FLOOR PLAN	
DRAWN BY: SMO	REVISED: 5-4-16
DRAWING NUMBER A-6088	