
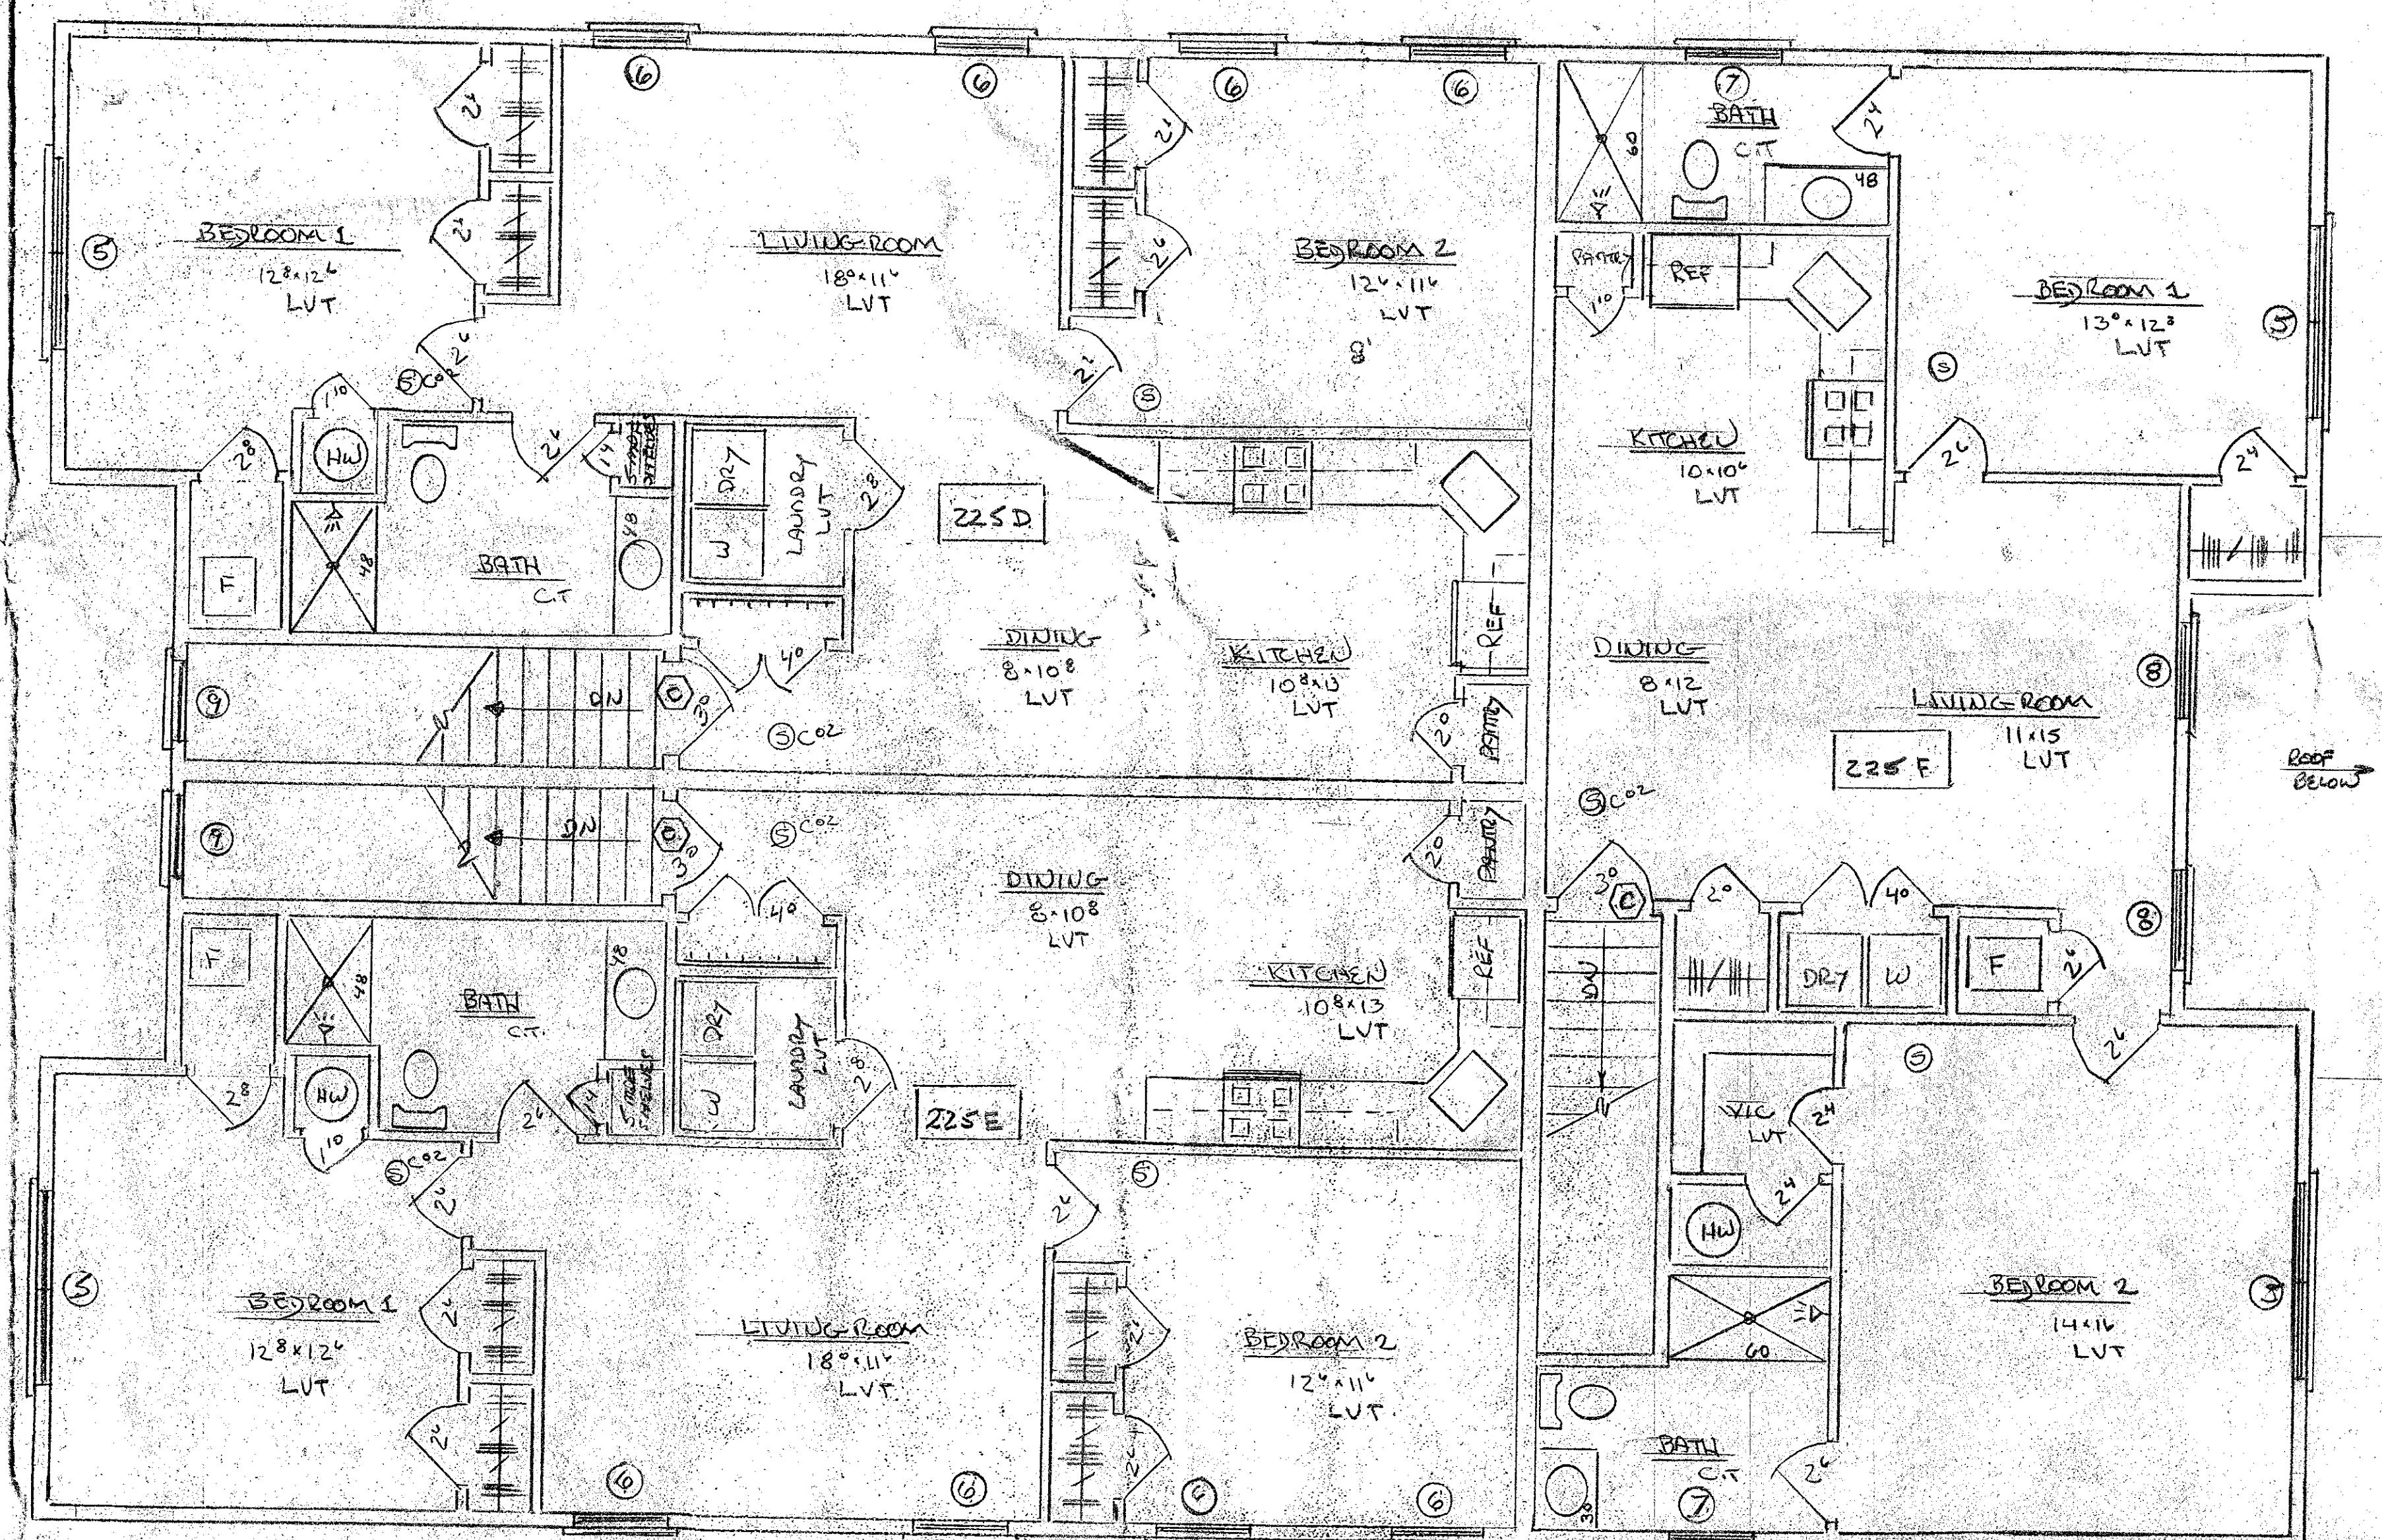


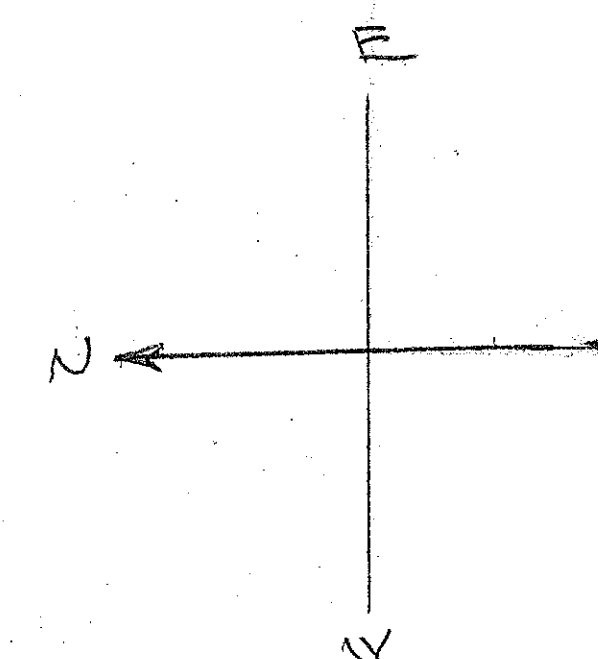

2ND FLOOR PLAN APARTMENT A 2 B2 C2

1/4" = 1'-0"

ALL CLG'S TO BE 8'-0"

NOTE: ALL APARTMENTS TO BE
FIRE SPRINKLERED TO CERTIFIED
DESIGN R-13 CODE COMPLIANCE

SEE SHEET A-7
FOR DIMENSIONING

TOWN OF BETHLEHEM
PLANNING BOARD

TOWN OF BETHLEHEM, NEW YORK
PLANNING DEPT. ORIGINAL
- SCANNED -

0 1 2
INCHES

PLANNING BOARD
TOWN OF BETHLEHEM
ALBANY COUNTY, NEW YORK
By direction of the Chairman.
These drawings are hereby approved.
See sheet(s) 1 of 8
for date and signature.

KEYSTONE EAST APARTMENTS 225 DELAWARE AVE DELMAR		
SCALE: 1/4" = 1'-0"	APPROVED BY:	DRAWN BY: BMS
DATE: 10-15-16	REV 4-28-16	REVISED 5-4-16
KEYSTONE BUILDERS INC 5 ELM AVE DELMAR, NY		
2 ND FLOOR PLAN		DRAWING NUMBER A-7 of 8