





PROPOSED REAR ELEVATION
SCALE: 1/4" = 1'-0"

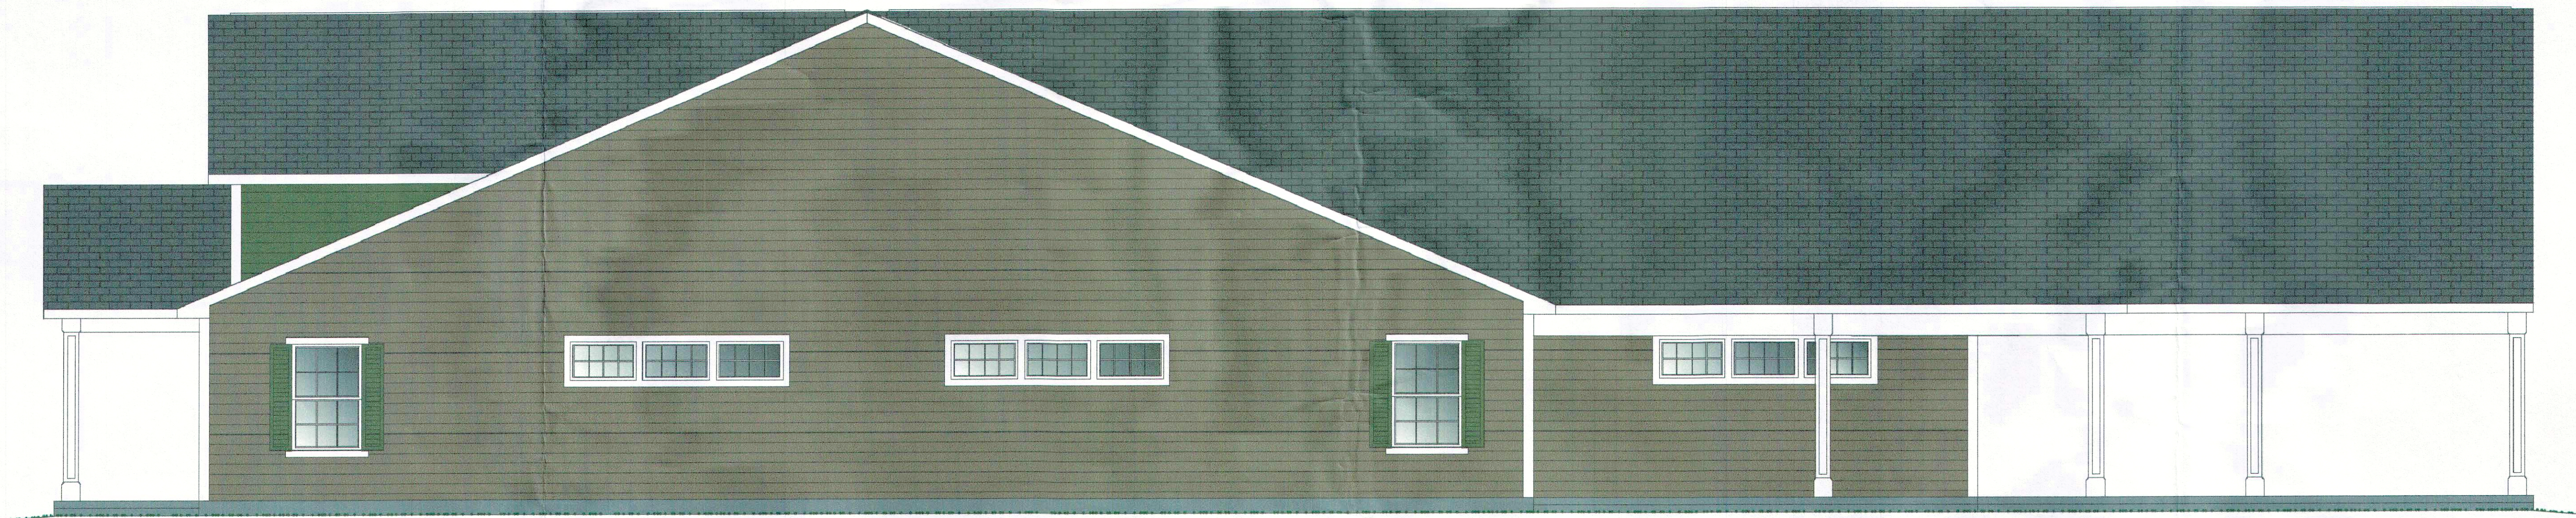

PROPOSED RIGHT ELEVATION
SCALE: 1/4" = 1'-0"

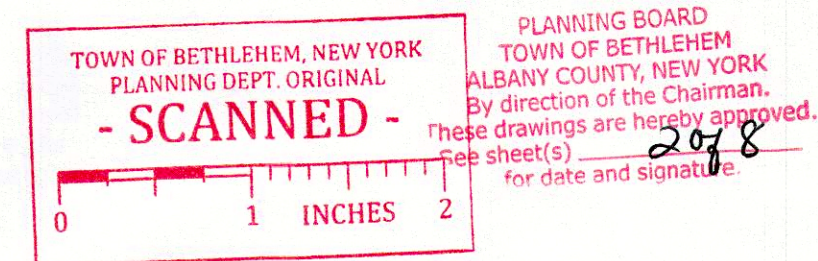

TOWN OF BETHLEHEM

NOLAN ENGINEERING PLLC
DESIGNING YOUR DREAMS
RICHARD E. NOLAN, P.E. LICENSE # 083929
NEW YORK STATE LICENSED PROFESSIONAL ENGINEER
333 KINGSLEY ROAD • BURNT HILLS, NY 12027 • (518) 280-3190
WEBSITE: WWW.NOLANENGINEERING.COM • EMAIL: ADMIN@NOLANENGINEERING.COM
IT IS A VIOLATION OF NEW YORK STATE ENGINEERING LAW FOR ANY PERSON ACTING UNDER THE DIRECTION OF A LICENSED PROFESSIONAL ENGINEER TO ALTER IN ANY MANNER ANY DRAWING OR REPORT WITHOUT REPORTS TO WHICH THE SEAL OF PROFESSIONAL ENGINEER HAS BEEN APPLIED.

DATE:	RECORD OF WORK:	DESCRIPTION:	BY:

THE SPINNEY AT VAN DYKE
COMMUNITY CENTER
VAN DYKE ROAD DELMAR NY
THE SPINNEY GROUP

START DATE:

STAMP:

DATE: 3-1-16

FILE:
SPINNEY VAN DYKE

PAGE CONTENT:
PROPOSED
ELEVATIONS

DRAFTER:
SCK

ENGINEER:
CALDON

PAPER SIZE:
D (24"x36")

SCALE:
AS SHOWN

SHEET:
A202