


PLANNING BOARD
TOWN OF BETHLEHEM
ALBANY COUNTY, NEW YORK
This Site Plan Approved
John J. Kelly
Title *Chairman*
Date *01/28/2016*

SPA 233 01/05/2016

Planning Board Approval

HUDSON AVENUE

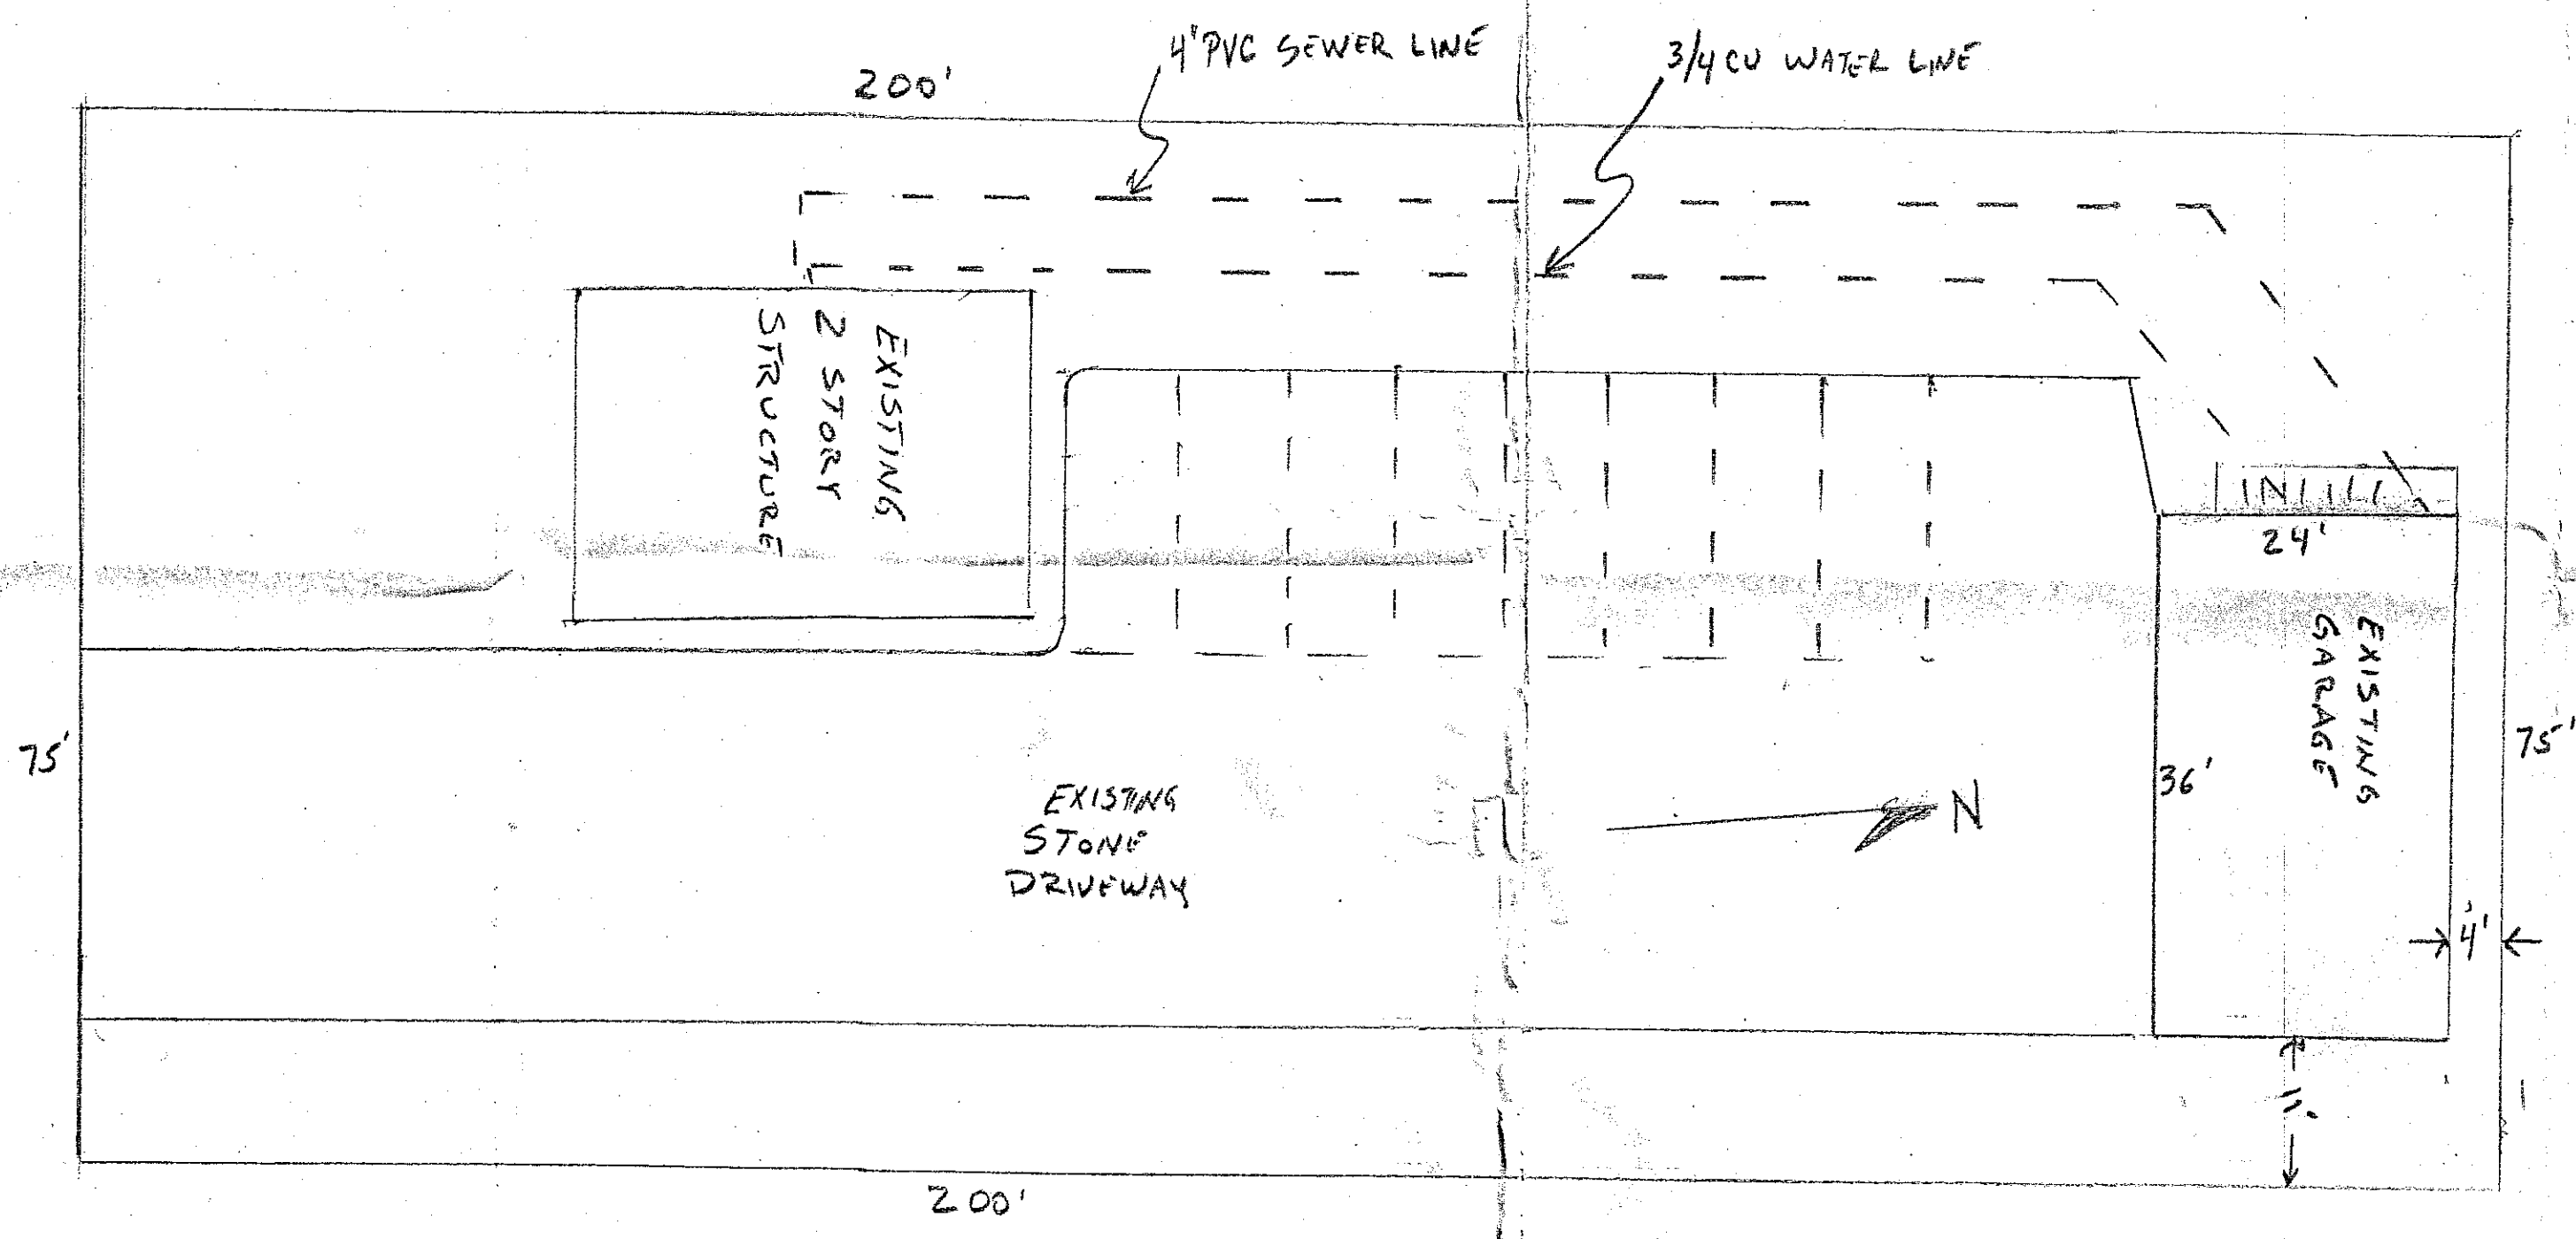

Scale 1" = 20'

FILE



Originally prepared by BAC Associates Richard V. Ferrigan P.E. 12 Appleblossom Ln Voorheesville, NY	40 Hudson Ave. Delmar • Town of Bethlehem Albany County State of New York	UNAUTHORIZED ALTERATIONS TO THIS DOCUMENT IS A VIOLATION OF SECTION 2209 SUBDIVISION 2 OF NEW YORK STATE EDUCATION LAW	TOWN OF BETHLEHEM ALBANY COUNTY Existing Garage Second Floor Apartment	SHEET TITLE: Site Plan	SCALE: AS SHOWN FILE NO.: 40 HUDSON DATE: FEBRUARY 2016	Sheet 1 of 2
--	---	---	---	-------------------------------	--	--------------------

SPA 233 01/05/2016

TOWN OF BETHLEHEM, NEW YORK
PLANNING DEPT. ORIGINAL
- SCANNED -
0 1 2 INCHES

PLANNING BOARD
TOWN OF BETHLEHEM
ALBANY COUNTY, NEW YORK
By direction of the Chairman.
These drawings are hereby approved.
See sheet(s) 1 of 2
for date and signature.

Planning Board Approval

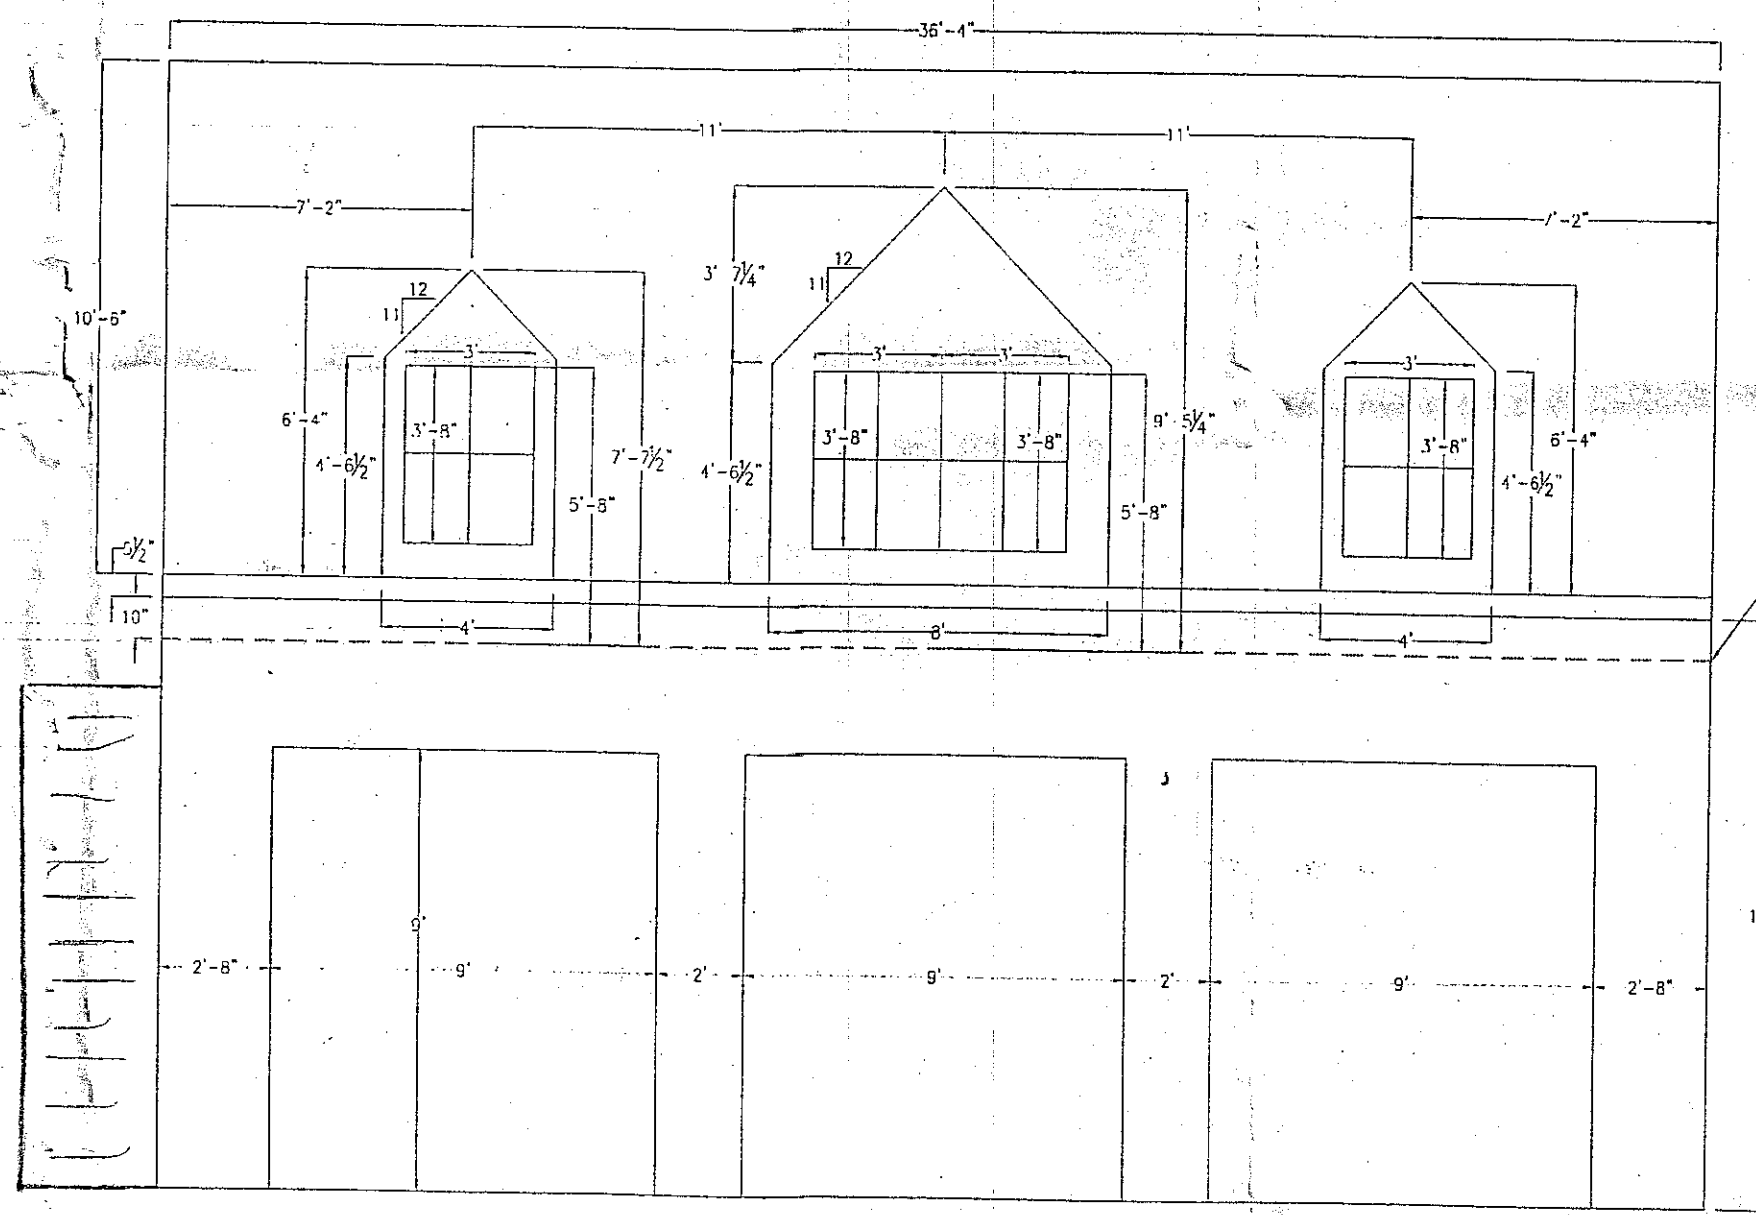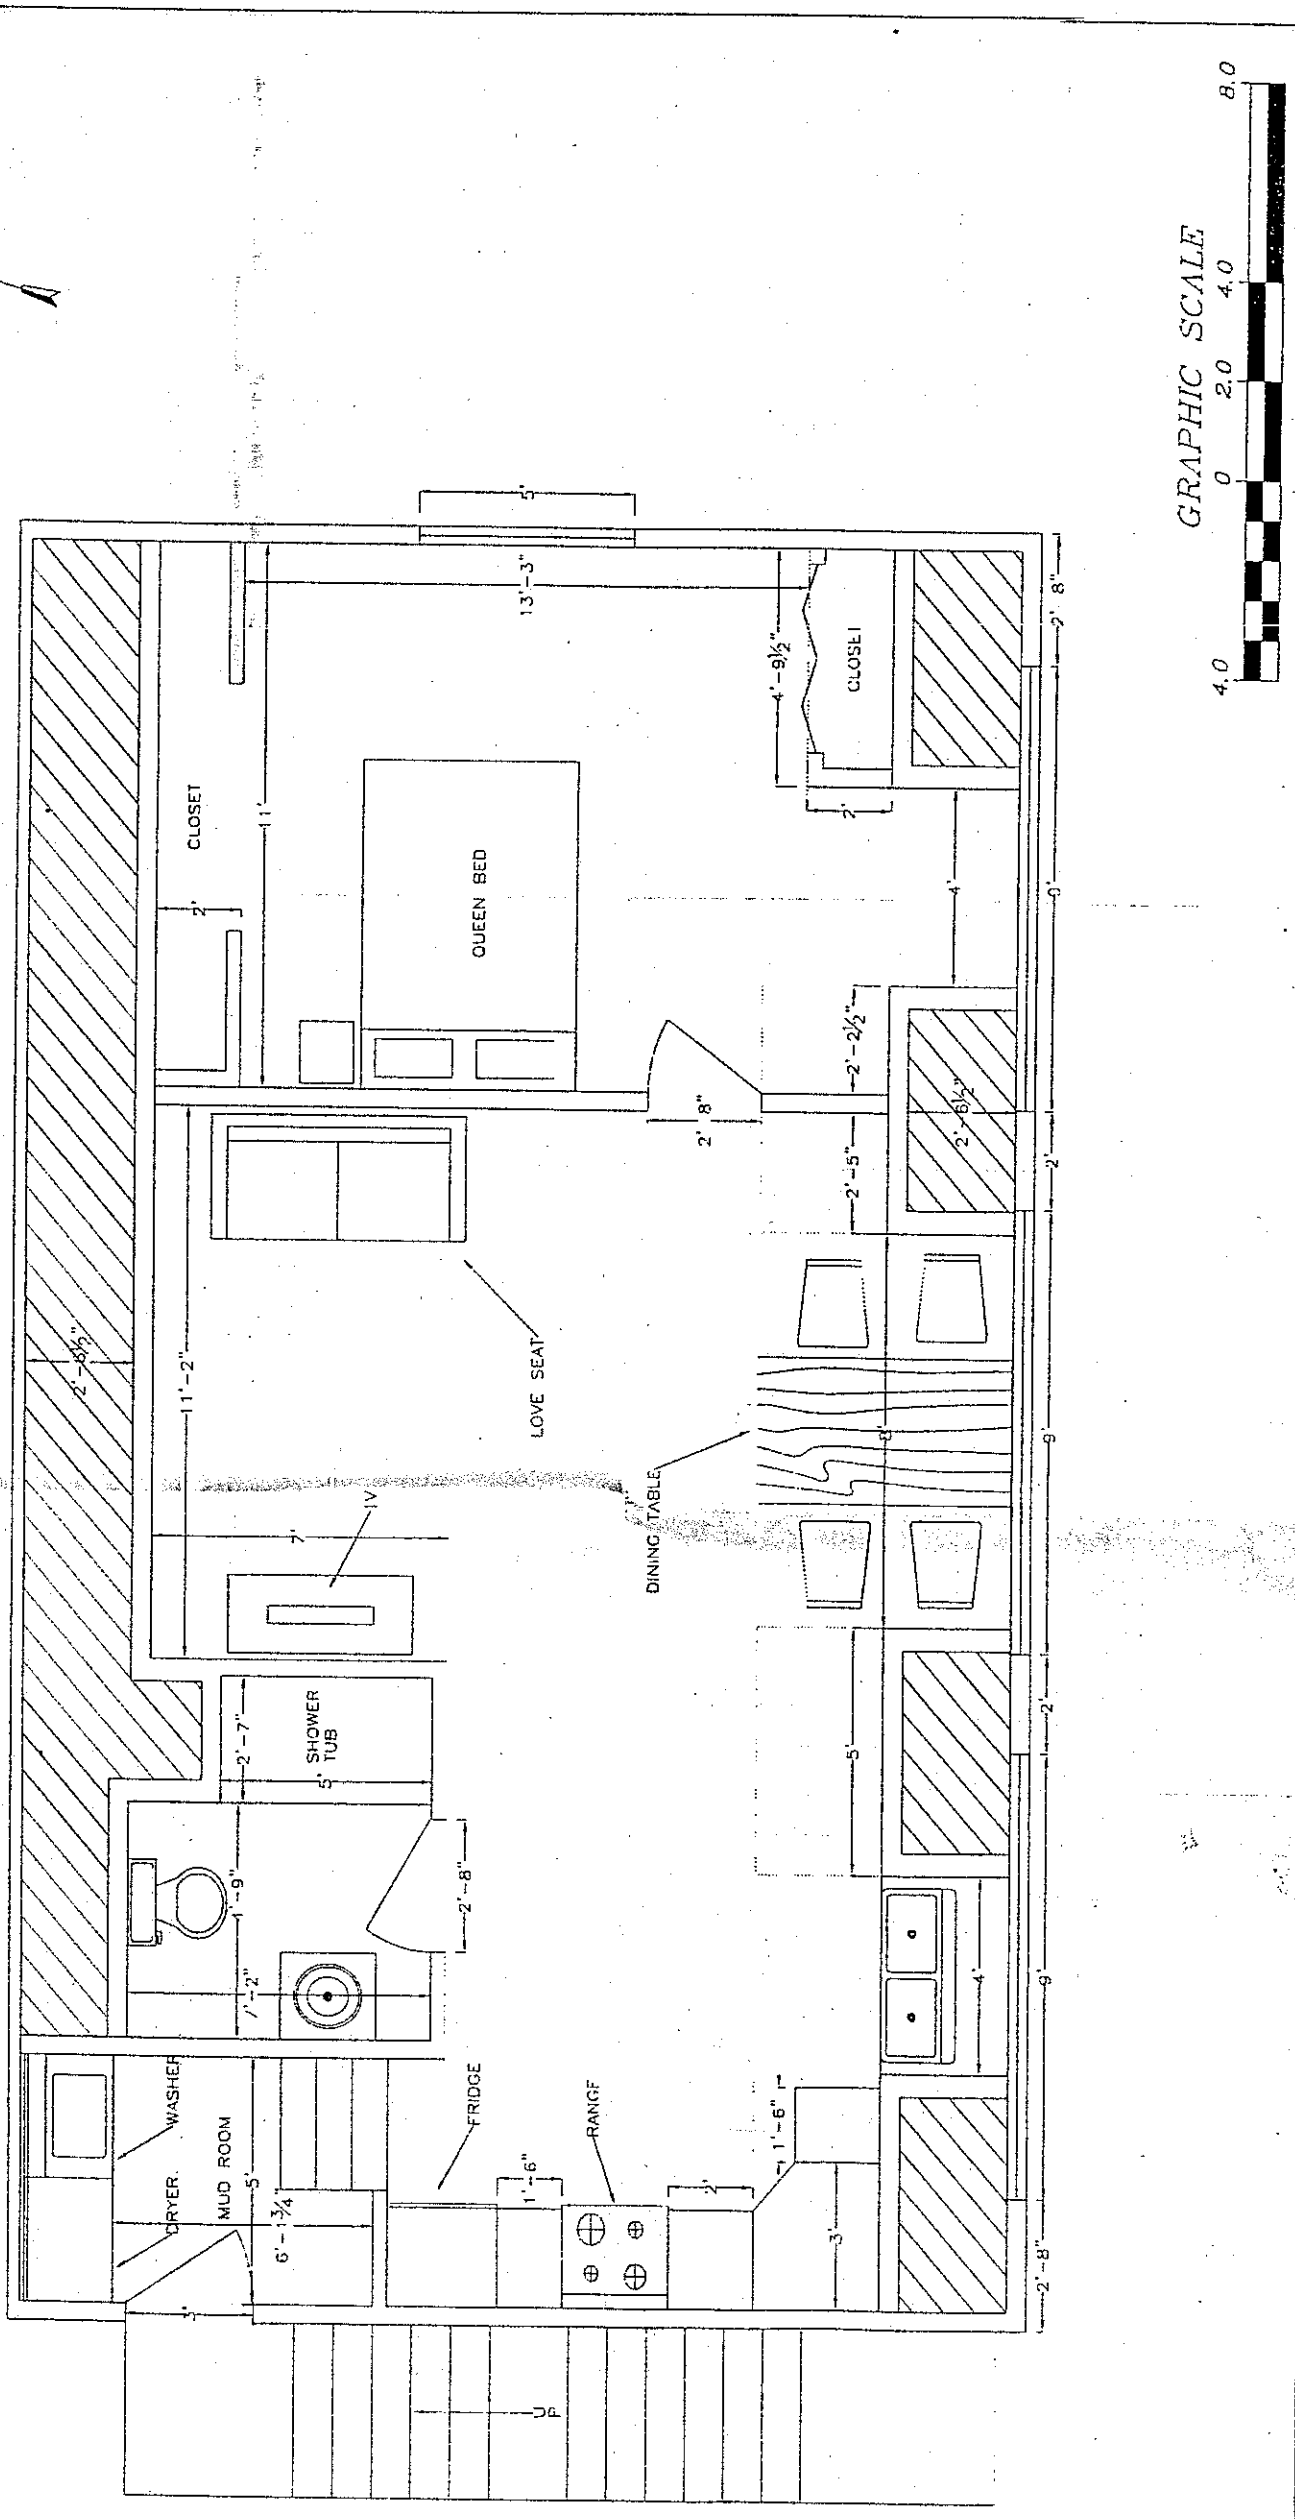

FILE

40 Hudson Ave. Delmar • Town of Bethlehem Albany County State of New York	UNAUTHORIZED ALTERATIONS TO THIS DOCUMENT IS A VIOLATION OF SECTION 2209 SUBDIVISION 2 OF NEW YORK STATE EDUCATION LAW	TOWN OF BETHLEHEM ALBANY COUNTY Existing Garage Second Floor Apartment	SHEET TITLE: Elevation and Floor Plan	SCALE: AS SHOWN FILE NO.: 40 HUDSON DATE: FEBRUARY 2016	Sheet 2 of 2
---	---	---	---	--	--------------------

SPA 233 01/05/2016