
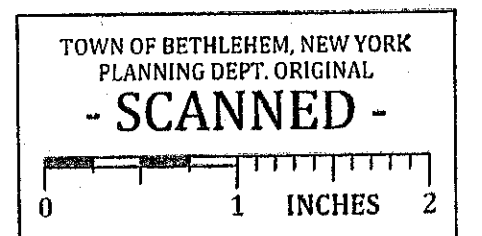


"THE GROVE"
 ANDREW COURT, PINE STREET & GROVE PLACE
 LANDS N/F OF THOMAS PAONESSA
 TOWN OF BETHLEHEM
 ALBANY COUNTY, STATE OF NEW YORK

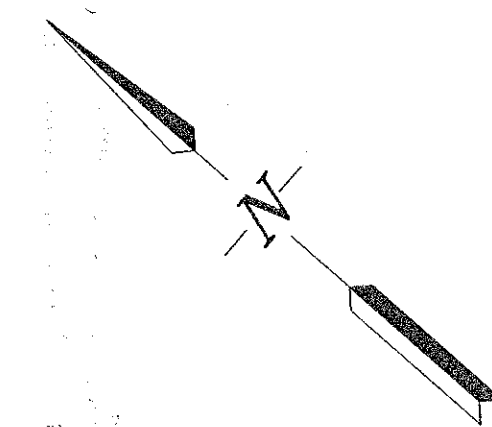

THE GROVE

LAST REVISED
AUGUST 25, 2014



FILE

ingalls

ingalls & associates, LLP
engineering, environmental, surveying
2603 GUILDERLAND AVENUE
SCHENECTADY, N.Y. 12306
PHONE: (518) 393-7725
FAX: (518) 393-2324

TAX MAP ID:
63.12-(2-50, 4-1, 4-2, 4-3, 4-5, 5-1, 5-3,
5-4.1, 5-10)

OWNER/APPLICANT:
TP BUILDERS
31 PINE STREET
ALBANY, NY 12203

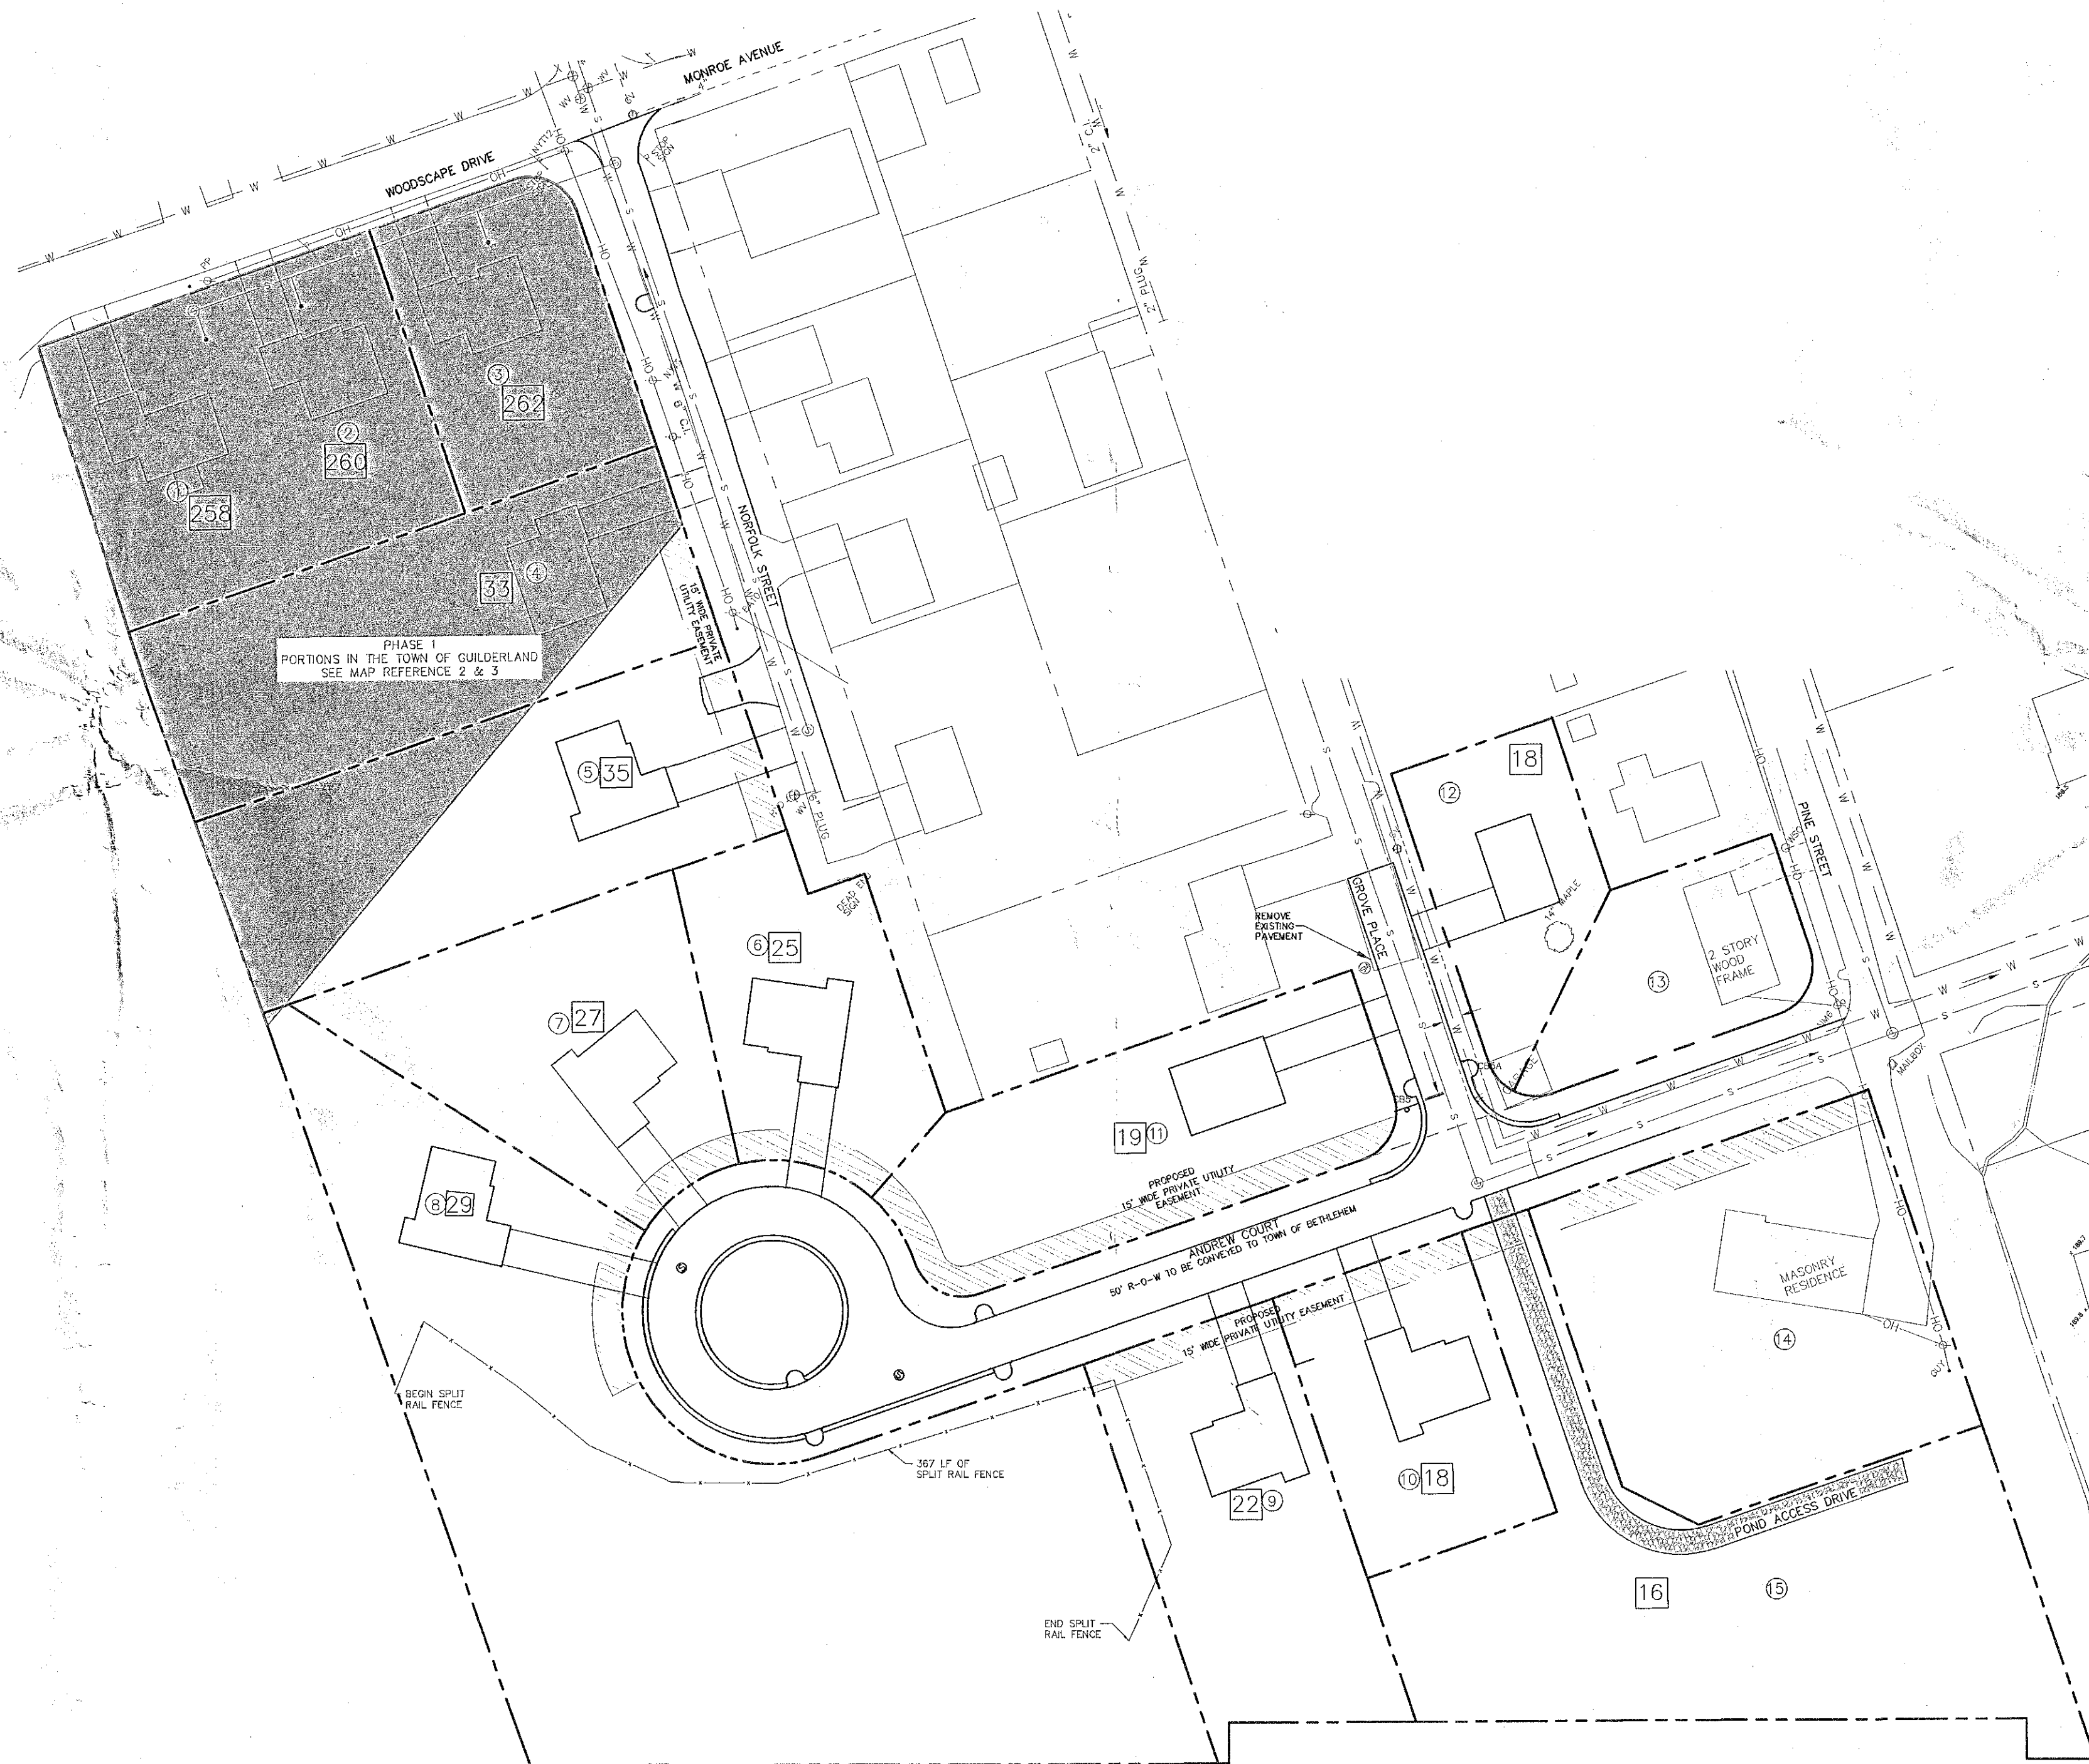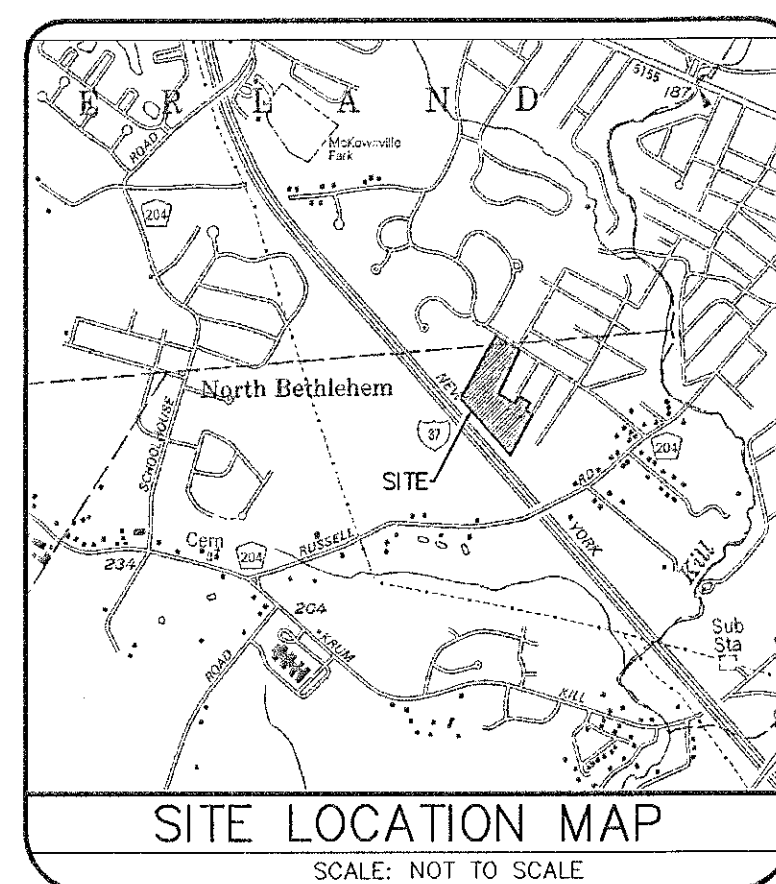

ALBANY COUNTY DEPARTMENT OF HEALTH
DIVISION OF ENVIRONMENTAL HEALTH SERVICES

By direction of the Commissioner of Health, these
plans are hereby approved. See first sheet for
date and signature.

1/10

SCHEDULE OF DRAWINGS	
SHEET NO.	DRAWING TITLE
	COVER SHEET
1	SUBDIVISION PLAT
2	GRADING PLAN
3	UTILITY PLAN
4	PLAN & PROFILES
5	PLAN & PROFILES
6	EROSION & SEDIMENT CONTROL PLAN
7	EROSION & SEDIMENT CONTROL DETAILS
8	EROSION & SEDIMENT CONTROL DETAILS
9	CONSTRUCTION DETAILS
10	EASEMENTS & DEDICATIONS

Certificate 260 CF 08/19/2014