


LEGEND

- CURB & SIDEWALK
- PAVED ROAD
- UNPAVED ROAD
- TRAIL & CULVERT
- INDIVIDUAL TREE
- TREE AREA
- DRAINAGE
- SWAMP
- BUILDING
- FENCE & HEDGE
- VERTICAL INTERVAL
- SPOT ELEVATION
- POST & MAIL BOX
- POLE
- PROPOSED MANHOLE
- EXISTING MANHOLE
- PROPOSED CATCH BASIN
- EXISTING CATCH BASIN
- STON
- EXISTING WATER VALVE
- SOIL BORING
- NEW VALVED HYDRANT
- NEW WATER MAINS
- NEW VALVE & VALVE BOX
- EXISTING VALVED HYDRANT
- EXISTING WATER MAINS
- EXISTING VALVE & VALVE BOX
- EXISTING GAS MAINS
- UNDERGROUND CABLE
- FORCE MAIN
- EXISTING SANITARY SEWER
- PROPOSED SANITARY SEWER
- EXISTING STORM SEWERS
- PROPOSED STORM SEWER
- PROPOSED UNDERDRAIN
- PROPOSED CURBING
- PROPERTY LINE
- RIGHT OF WAY OR EASEMENT FOR NEW WATER MAINS

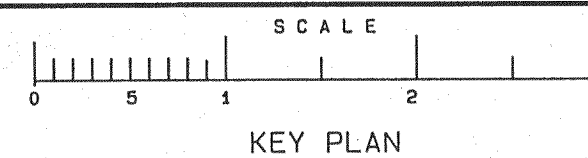

ALL CONSTRUCTION DISTURBANCES ON STATE OR PRIVATE LAND TO BE RESTORED BY CONTRACTOR

NOTES

SUBDIVISION BOUNDARY AND SURVEY INFORMATION, LOT LAYOUT DETAILS AND DATUM SURVEYS PROVIDED BY:

PAUL E. HITE

**LICENSED LAND SURVEYOR
DELMAR, NEW YORK**

UNAUTHORIZED ALTERATIONS OR ADDITIONS TO THIS DOCUMENT IS A VIOLATION OF SECTION 7209 SUBDIVISION 2 OF THE NEW YORK STATE EDUCATION LAW

REVISIONS

DATE	BY	DESCRIPTION	SYMBOL
6/87	BG	ADDED ADJOINING PROPERTY OWNERS	△
7/87	JB	ADDED LOCATION MAP, WATER INTERCONNECTION AND SEWAGE NOTES PER NYSDOH REQUIREMENTS	△
11/87	JB	REVISED PER TOWN OF BETHLEHEM	△
1/88	JB	FINAL REVISIONS	△


**J. KENNETH FRASER
AND ASSOCIATES, P.C.**
CONSULTING ENGINEERS
RENSSELAER, NEW YORK

**R & R
ASSOCIATES**

**THE MEADOWS
SUBDIVISION**

SECTION 1

**TOWN OF BETHLEHEM
NEW YORK**

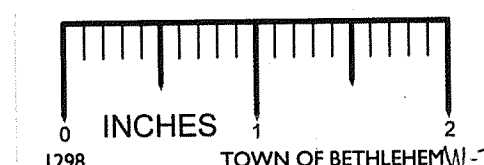

SCALE: AS NOTED




PROJ. ENG'R: JFB
DRAWN BY: HLW
ASSEMBLED BY: EJS
CHECKED BY: JKF

REF. NO. 238645.004

SHEET TITLE: **PROJECT SITE
PLAN - NORTH SECTION**


DATE: JANUARY 1987 SHEET 4 OF 26

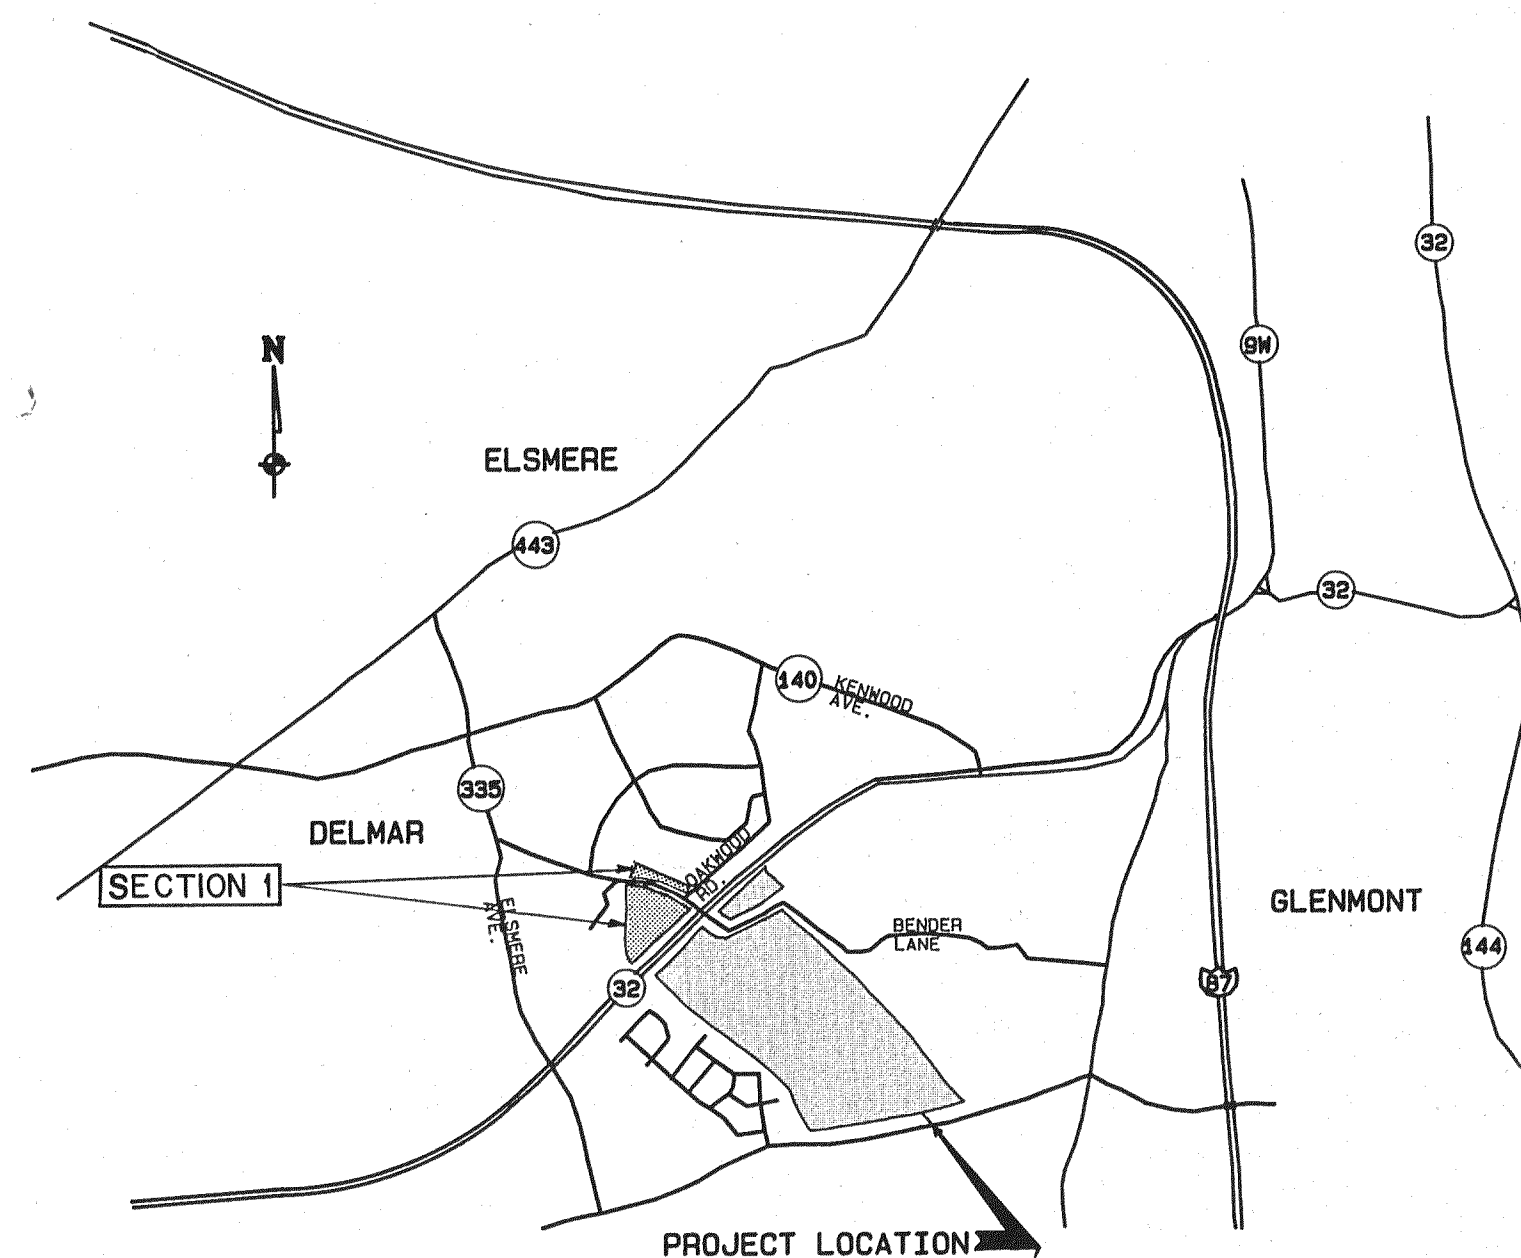

LOCATION PLAN



NOTE: ALL SANITARY SEWER LINES TO BE EIGHT INCH (8") POLYVINYL CHLORIDE (PVC) PIPE, SDR 35.

NOTE: ALL WATER MAINS TO BE DUCTILE IRON PIPE, CLASS 52 (350 PSI).

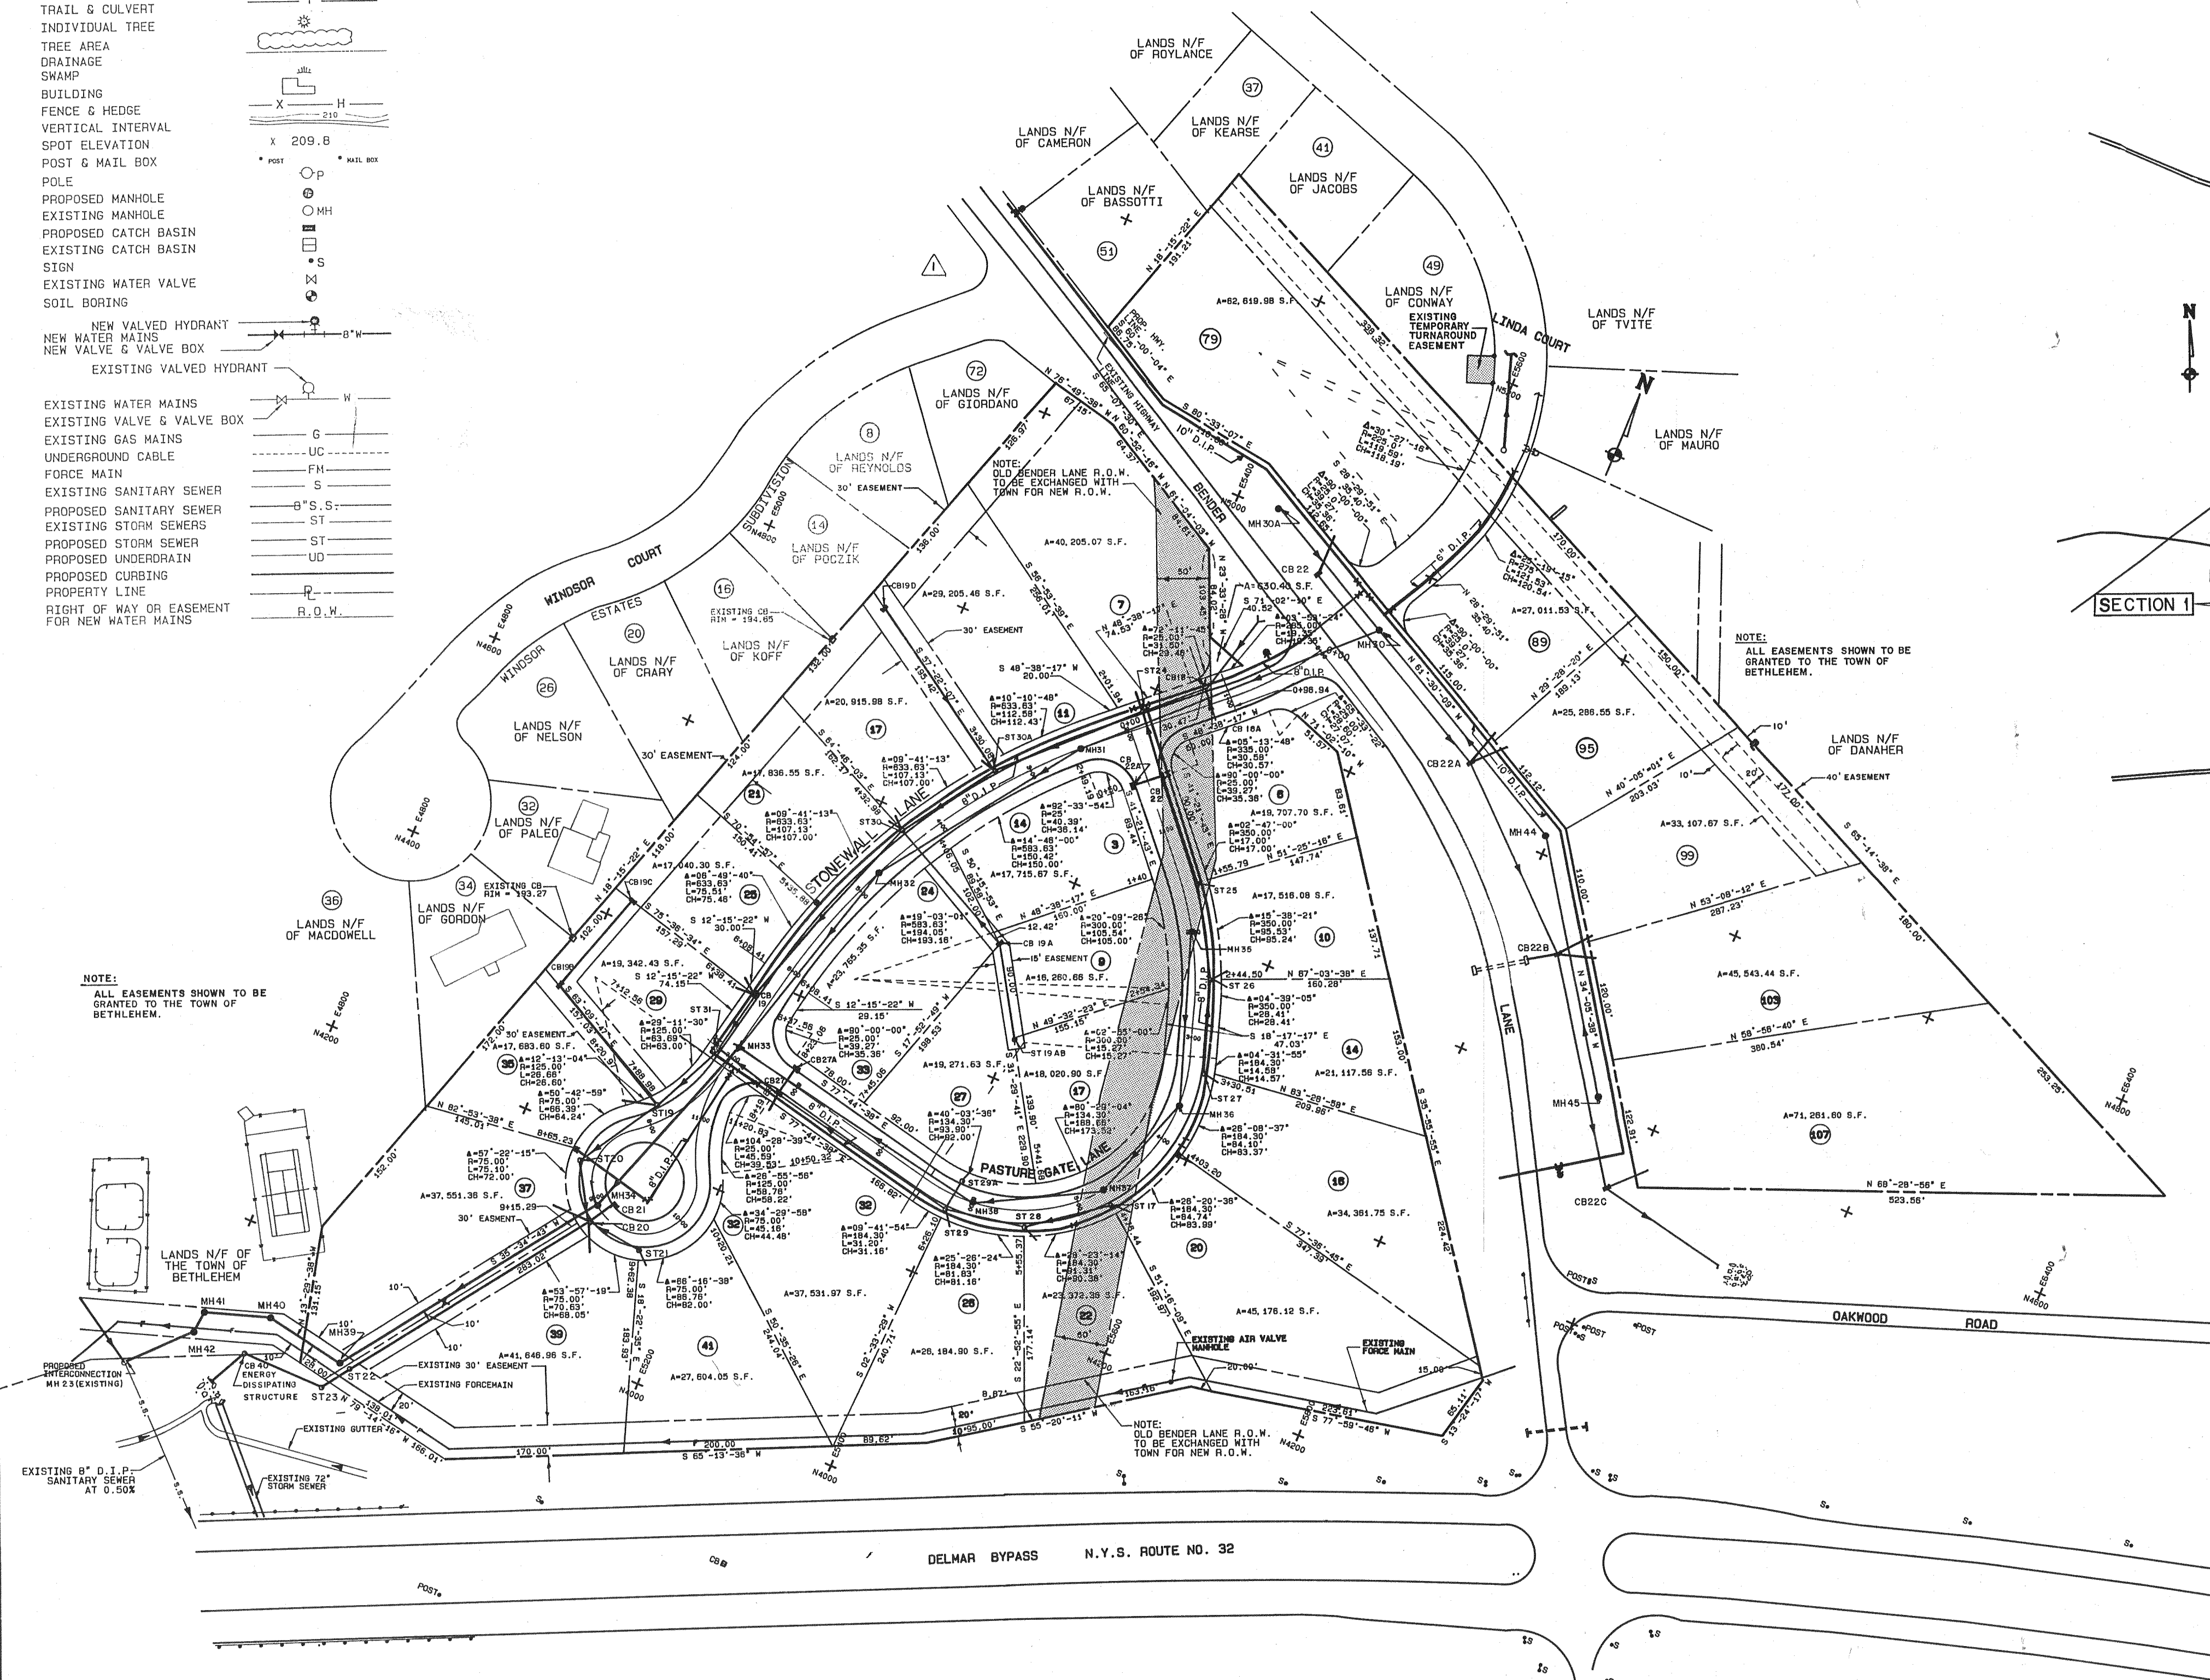

SITE PLAN - SECTION 1
SCALE: 1"=100'

- | | | | |
|---------------------|------------------------|----------------|----------------------|
| APPROX.
A.O.B.E. | AS ORDERED BY ENGINEER | HORIZ.
INV. | HORIZONTAL |
| ASSY. | BASE LINE | JT. | JOINT |
| B. | BOTH WAYS | L | LENGTH |
| BOT. | BOTTOM | P.S.I. | POLYVINYL CHLORIDE |
| B.V. | BUTTERFLY VALVE | MIN. | MINIMUM |
| B.F. | BOTH FACES | NOM. | NOMINAL |
| C.I. | CAST IRON PIPE | N.T.S. | NOT TO SCALE |
| C.I.P. | CLEARANCE | OS. | ON CENTER |
| C. | CENTER LINE | OC. | PROPERTY LINE |
| CONC. | CONCRETE | R | RADIUS |
| C.M.P. | CORRUGATED METAL PIPE | REQ'D | REQUIRED |
| DIA. | DIAMETER | R.W. | RESILIENT WEDGE GATE |
| DIST. | DISTRIBUTION | SCH. | SCHEDULE |
| D.G.V. | DOUBLE GATE VALVE | SHT. | SHEET |
| D.I. | DUCTILE IRON PIPE | SPEC. | SPECIFIED |
| D.I.P. | DUCTILE IRON PIPE | V | VALVE |
| EL. | ELEVATION | VERT. | VERTICAL |
| ENG'R. | ENGINEER | W. | WIDTH |
| EXIST. | EXISTING | W/H | WITH |
| GALV. | GALVANIZED | S.F. | SMOOTH FLOW |

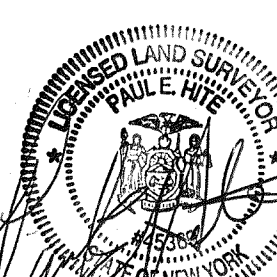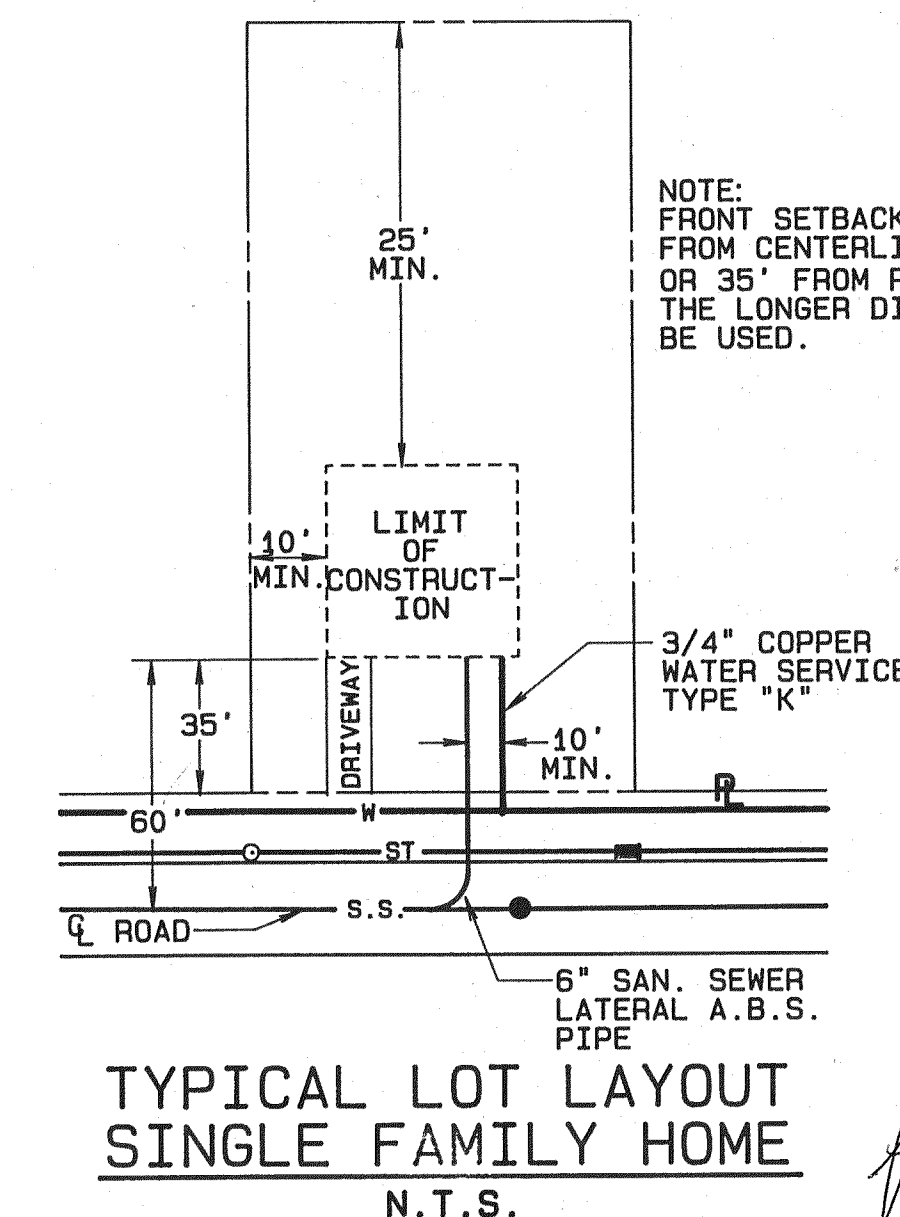

**PLANNING BOARD
TOWN OF BETHLEHEM
ALBANY COUNTY, NEW YORK**
FINAL PLAT APPROVAL
When signed by the duly authorized officer of the Planning Board, this endorsement constitutes final approval of this Plat.
Signed: *James J. Donoghue Jr.*
Title: **CHAIRMAN**
Date: **FEB - 3 1988**
See also Certificate of Approval of Final Plat No. **80-51-F**

ALBANY COUNTY DEPT. OF HEALTH
DATE: **1/29/88**
These plans for Sewage Disposal and Water System Improvements. Examined and Approved
Stephen S. Donohue, P.E.
DIRECTOR, DIVISION OF ENVIRONMENTAL HEALTH SERVICES