



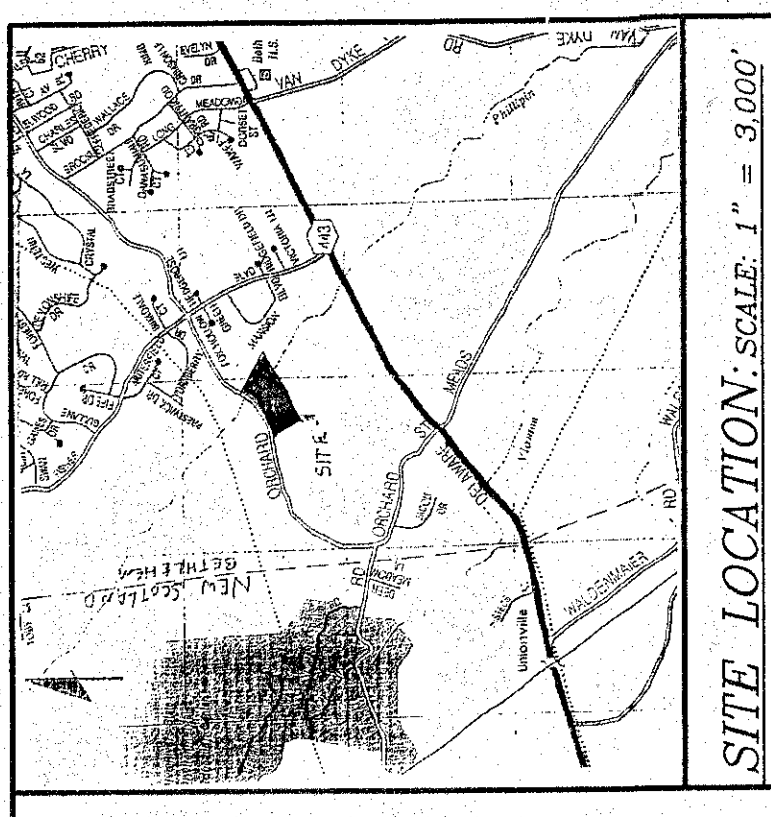

SITE LOCATION: SCALE: 1" = 3,000'

Vertical Measurements (PI Diameter is 18" or 20")			
PI Depth	Filter Depth	Filter Diameter	Filter Length
5 FT. PI	60" (MIN.)	52"	60"
6 FT. PI	72"	64"	72"


NOTE: TO BE INSTALLED WITH A REMOTE REGISTER

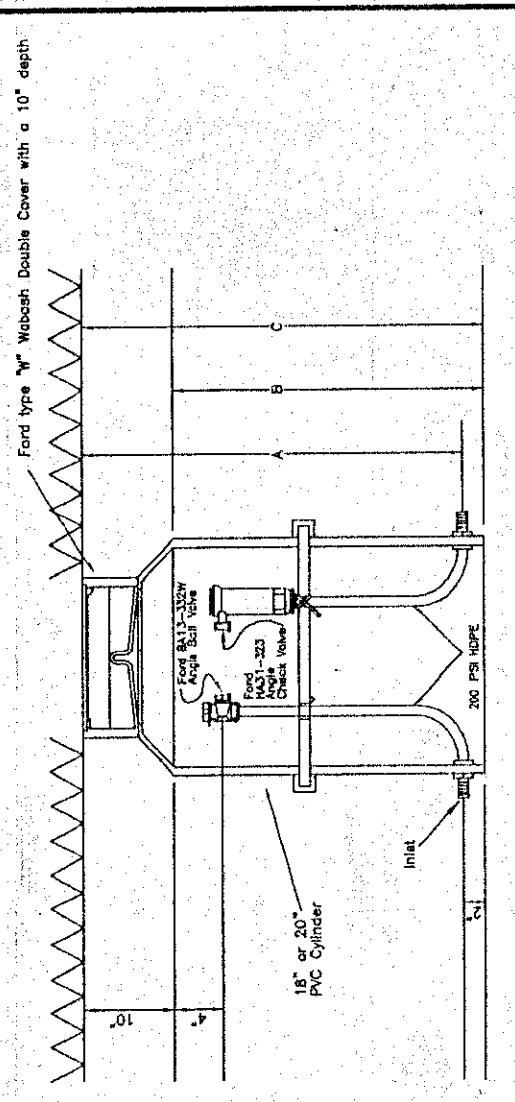

WATER METER PIT
(NOT TO SCALE)
PRE-MANUFACTURED BY FORD OR EQUAL



SILT FENCE FOR TEMPORARY EROSION CONTROL
(NOT TO SCALE)
PRE-MANUFACTURED BY FORD OR EQUAL

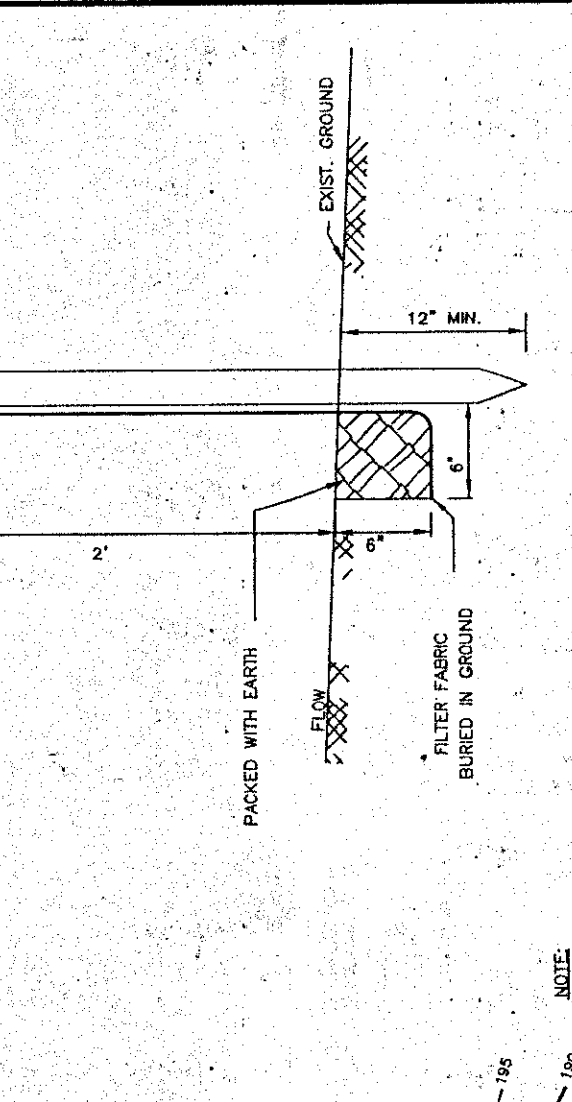


RECEIVED
JUL 3 6 2005
TOWN OF BETHELEM PLANNING BOARD

TOWN OF BETHELEM PLANNING BOARD
ALBANY COUNTY, NEW YORK
FINAL PLAT APPROVAL
THIS PLAT HAS BEEN REVIEWED BY THE TOWN OF BETHELEM PLANNING BOARD AND IS IN ACCORDANCE WITH THE TOWN OF BETHELEM PLANNING BOARD RESOLUTION DATED OCTOBER 13, 2004.
SIGNED: *Charles J. Hite*
DATE: *July 3, 2005*
SEE ALSO CERTIFICATE OF APPROVAL
OF FINAL PLAT IN...


ALBANY COUNTY HEALTH DEPARTMENT

FINAL PLAT
PROPOSED
FEENEY & CASTRONOVO
SUBDIVISION No. 3
ORCHARD STREET
TOWN OF BETHELEM


COUNTY: ALBANY
STATE: NEW YORK
SCALE: 1" = 60'
DATE: MARCH 3, 2005
DRAWN BY: J220
MAP NO. 367124
MAP PREPARED BY:
PAUL E. HITE
LICENSED LAND SURVEYOR
230 DELAWARE AVENUE
DELMAR, NEW YORK 12054
(516) 439-4989

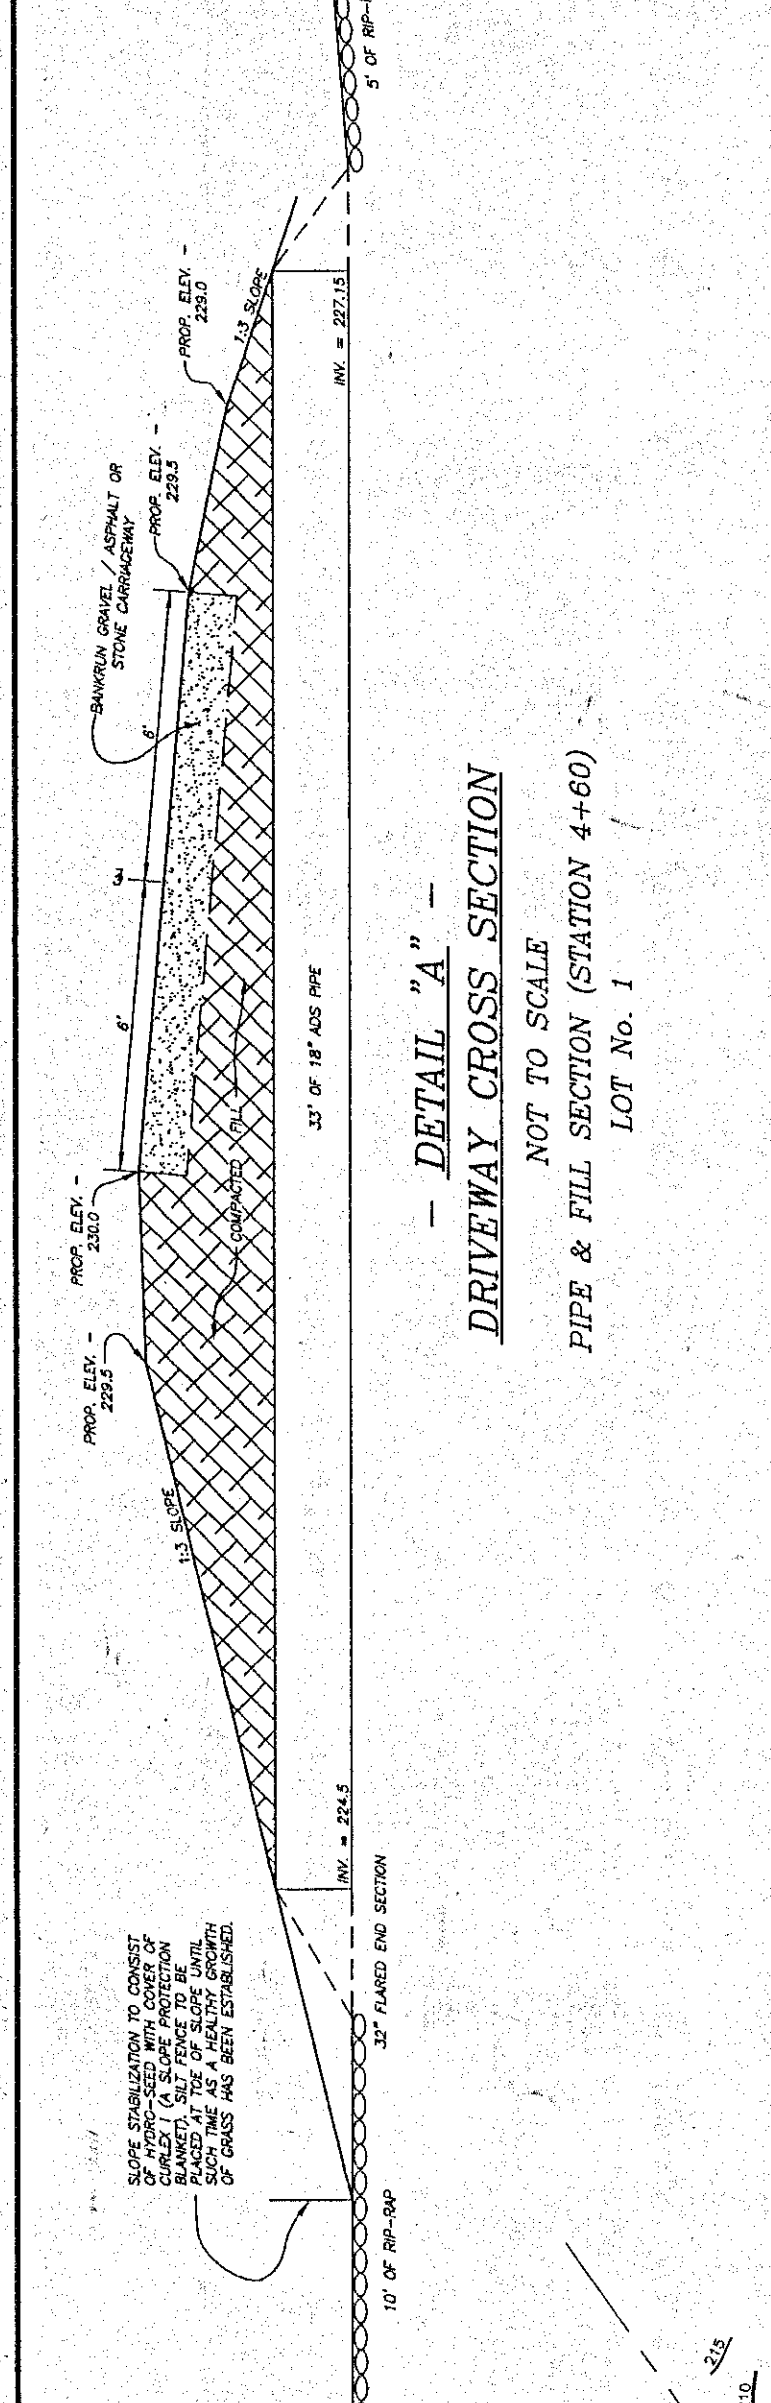

TYPICAL DRYWELL DETAIL
(NOT TO SCALE)

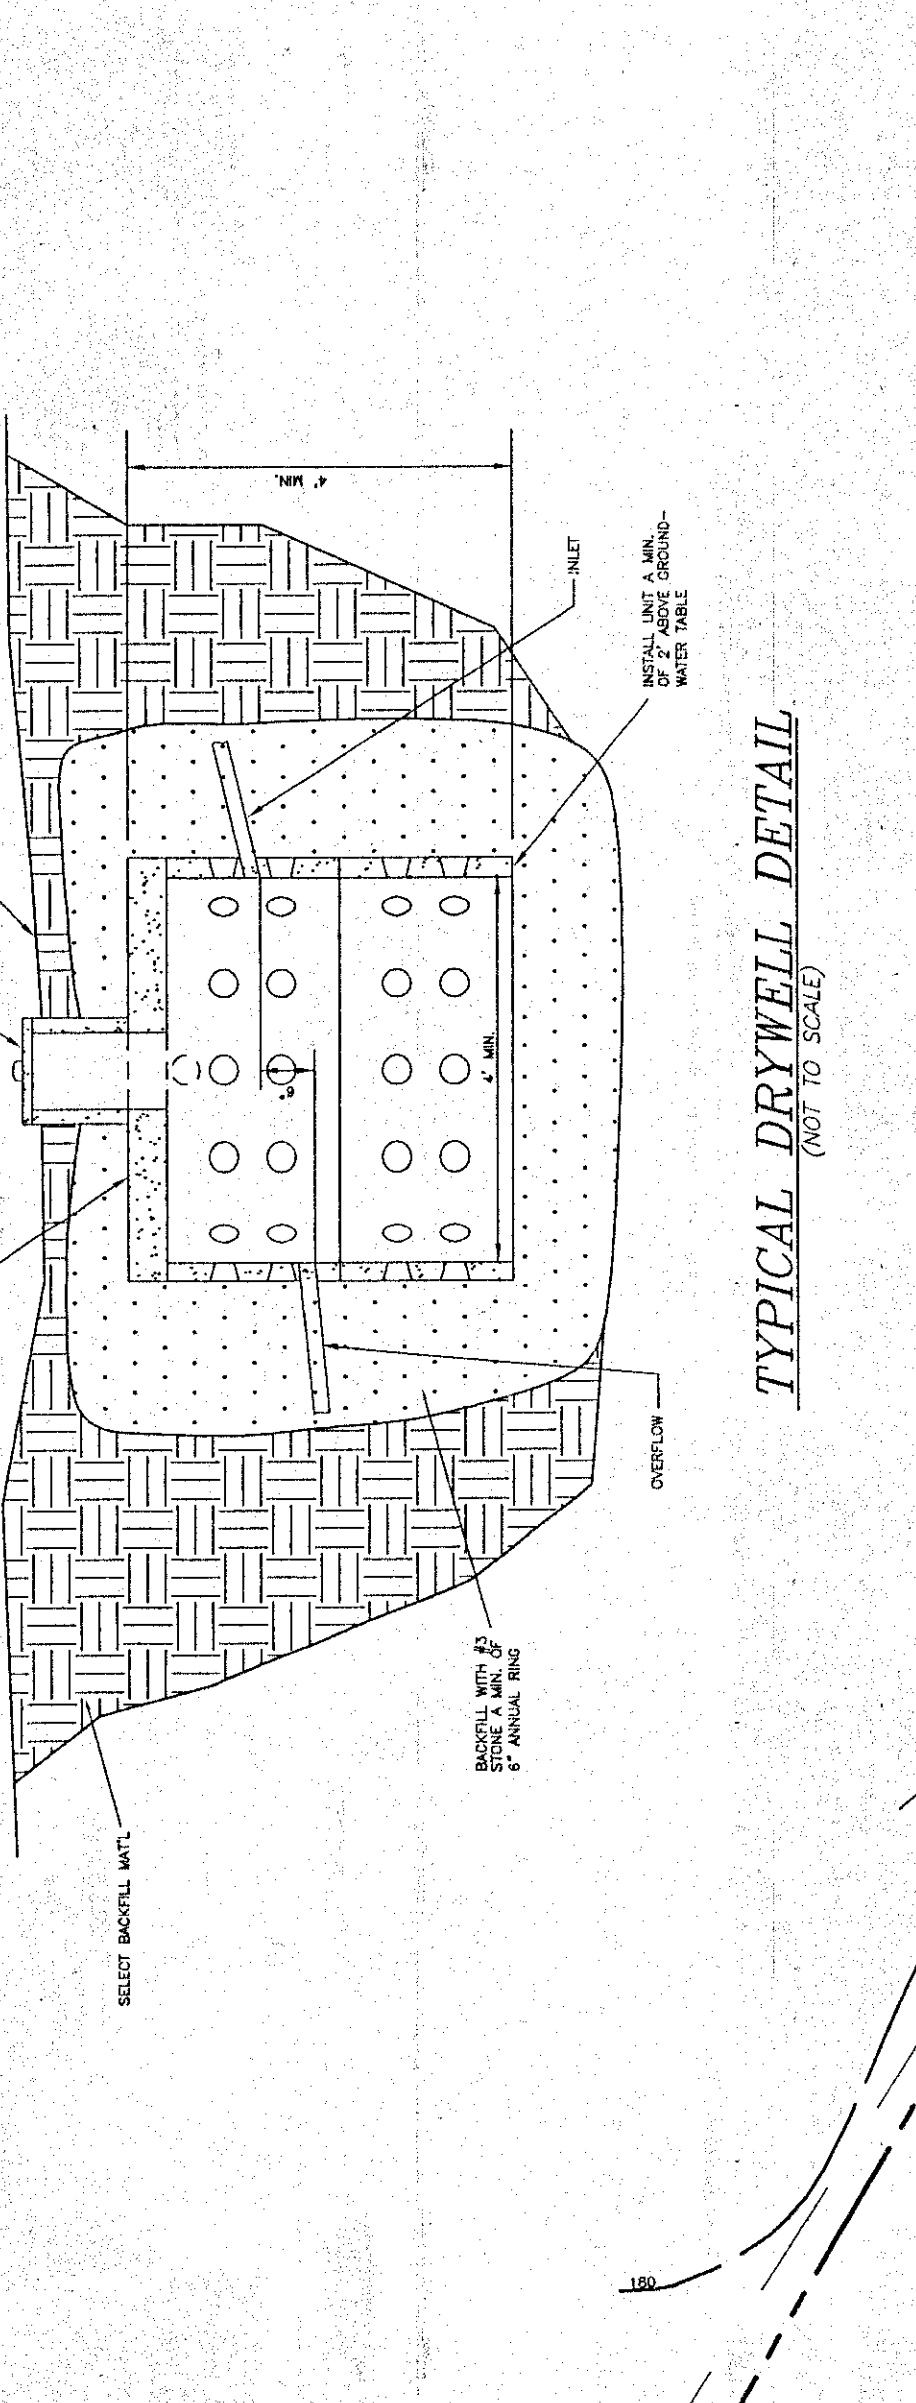

DRIVEWAY CROSS SECTION
(NOT TO SCALE)

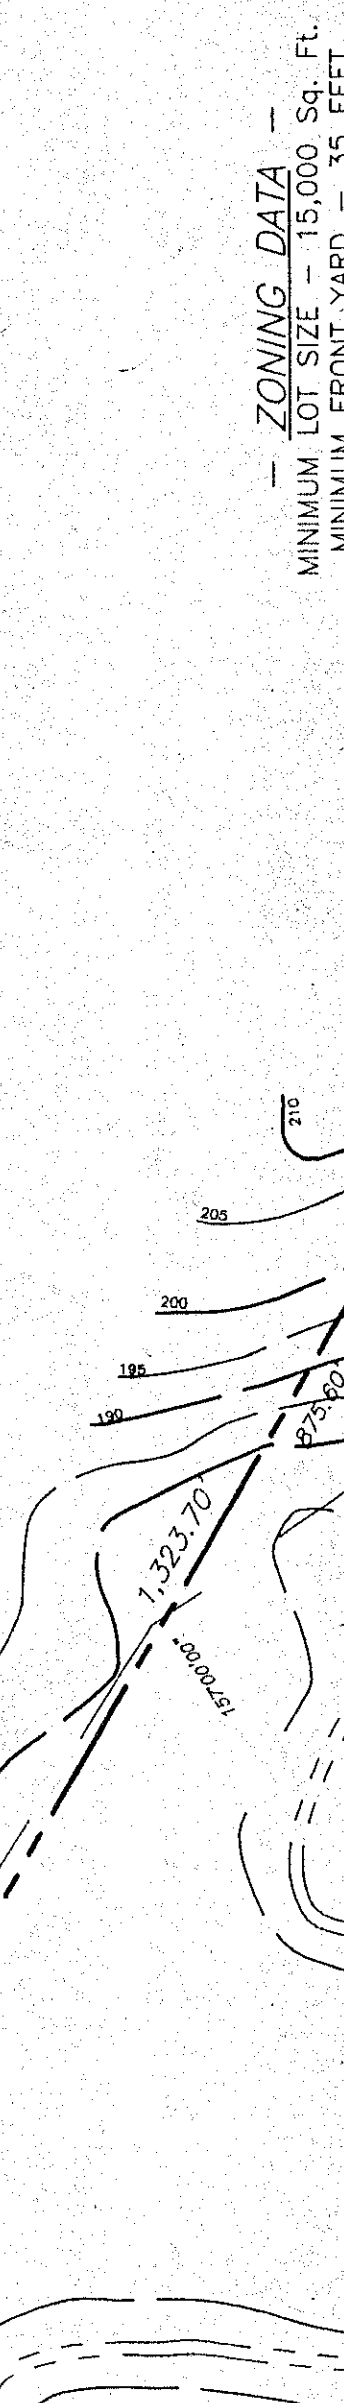


DRIVEWAY CROSS SECTION
(NOT TO SCALE)




DRIVEWAY CROSS SECTION
(NOT TO SCALE)




DRIVEWAY CROSS SECTION
(NOT TO SCALE)

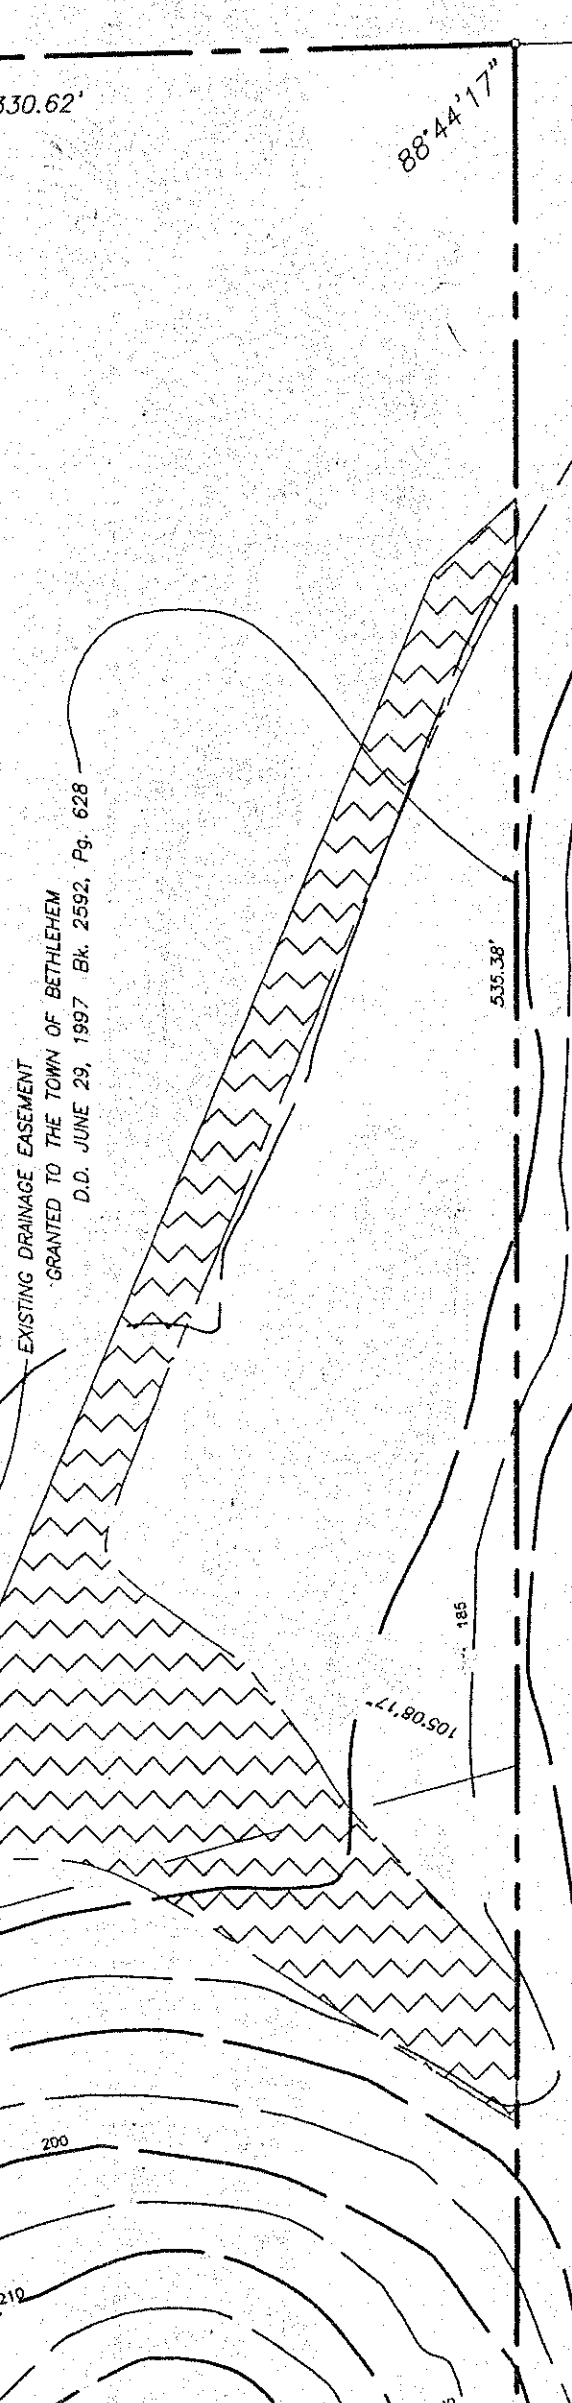


DRIVEWAY CROSS SECTION
(NOT TO SCALE)

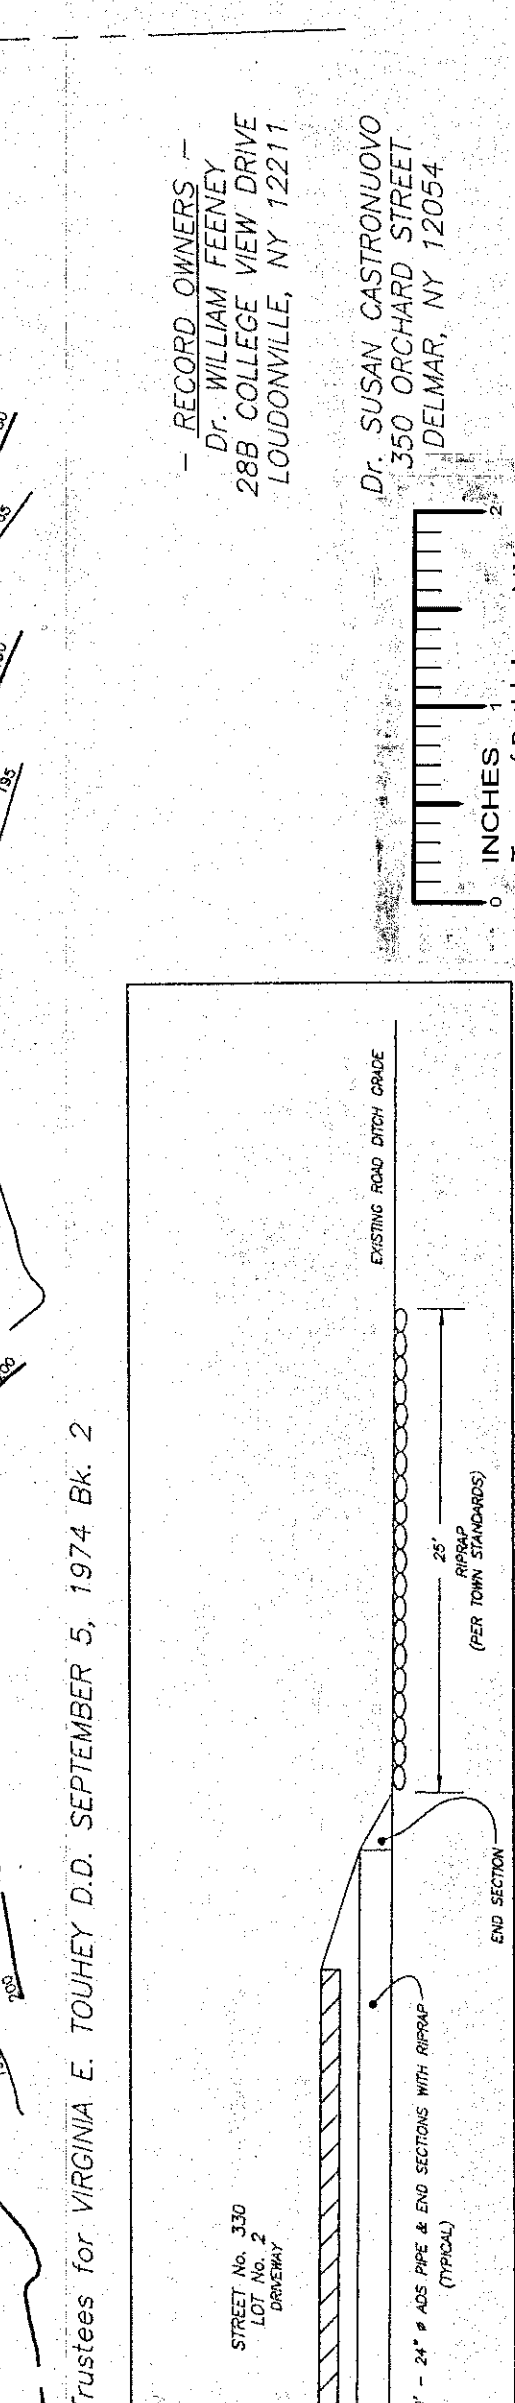

DRIVEWAY CROSS SECTION
(NOT TO SCALE)

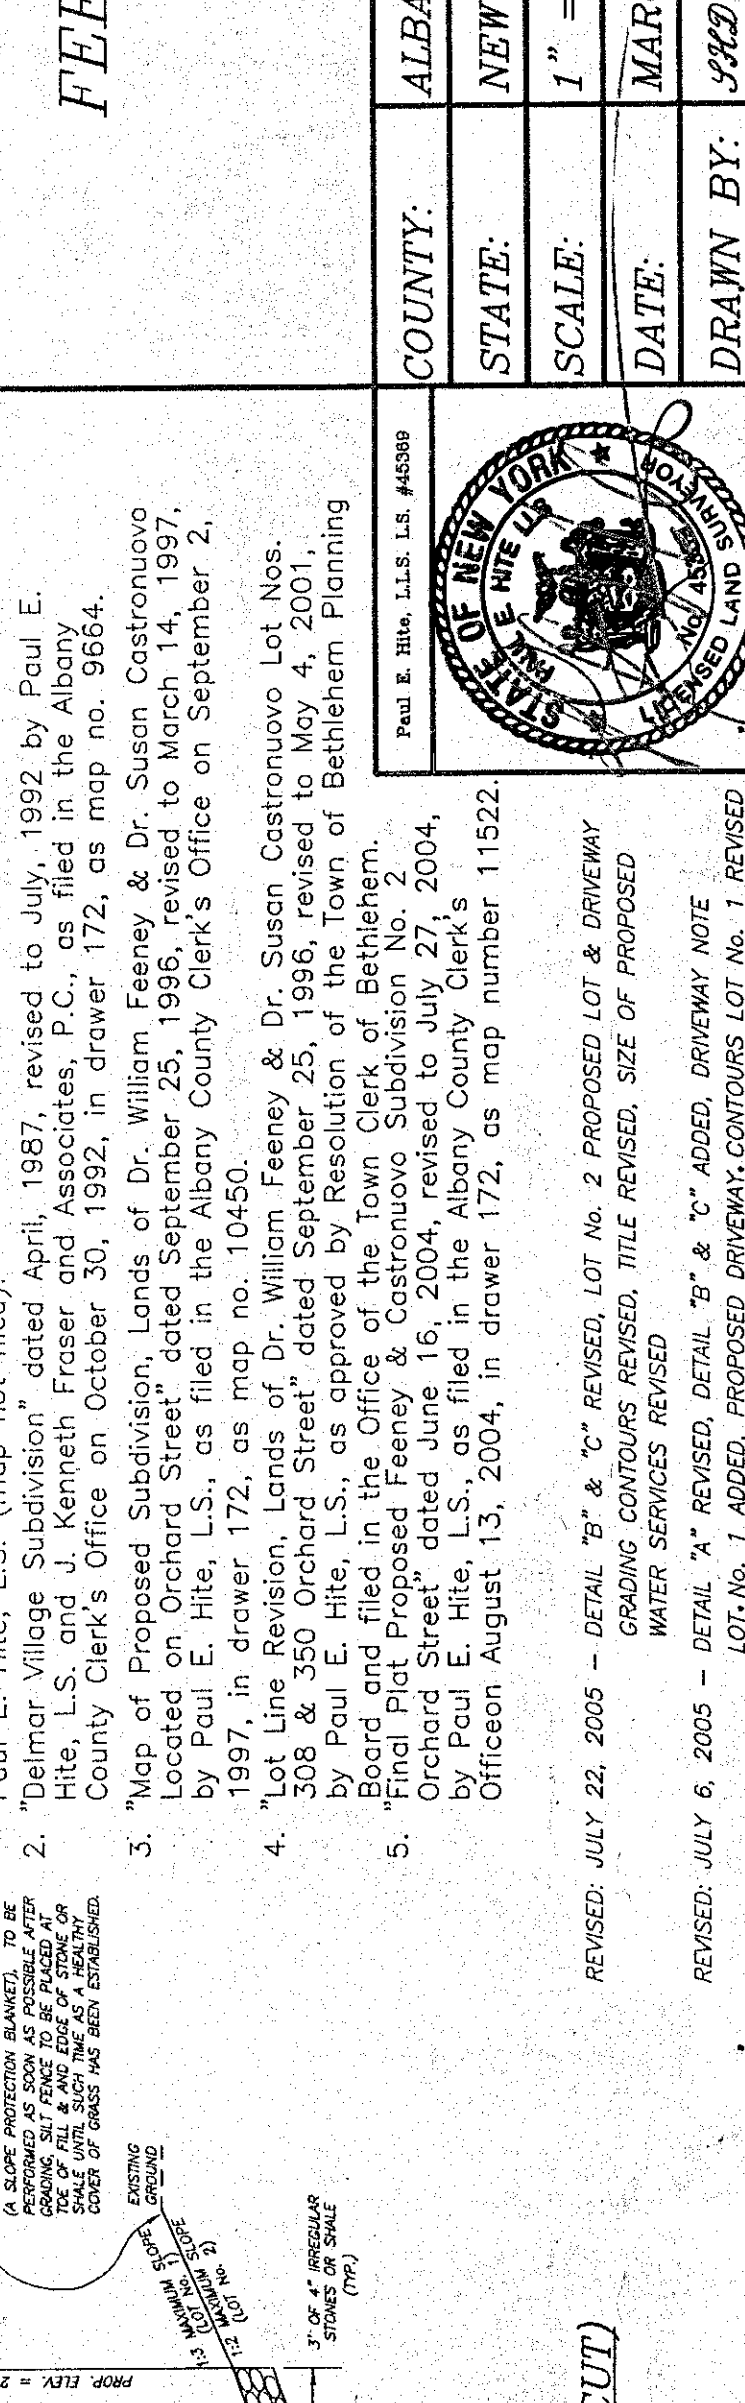


DRIVEWAY CROSS SECTION
(NOT TO SCALE)

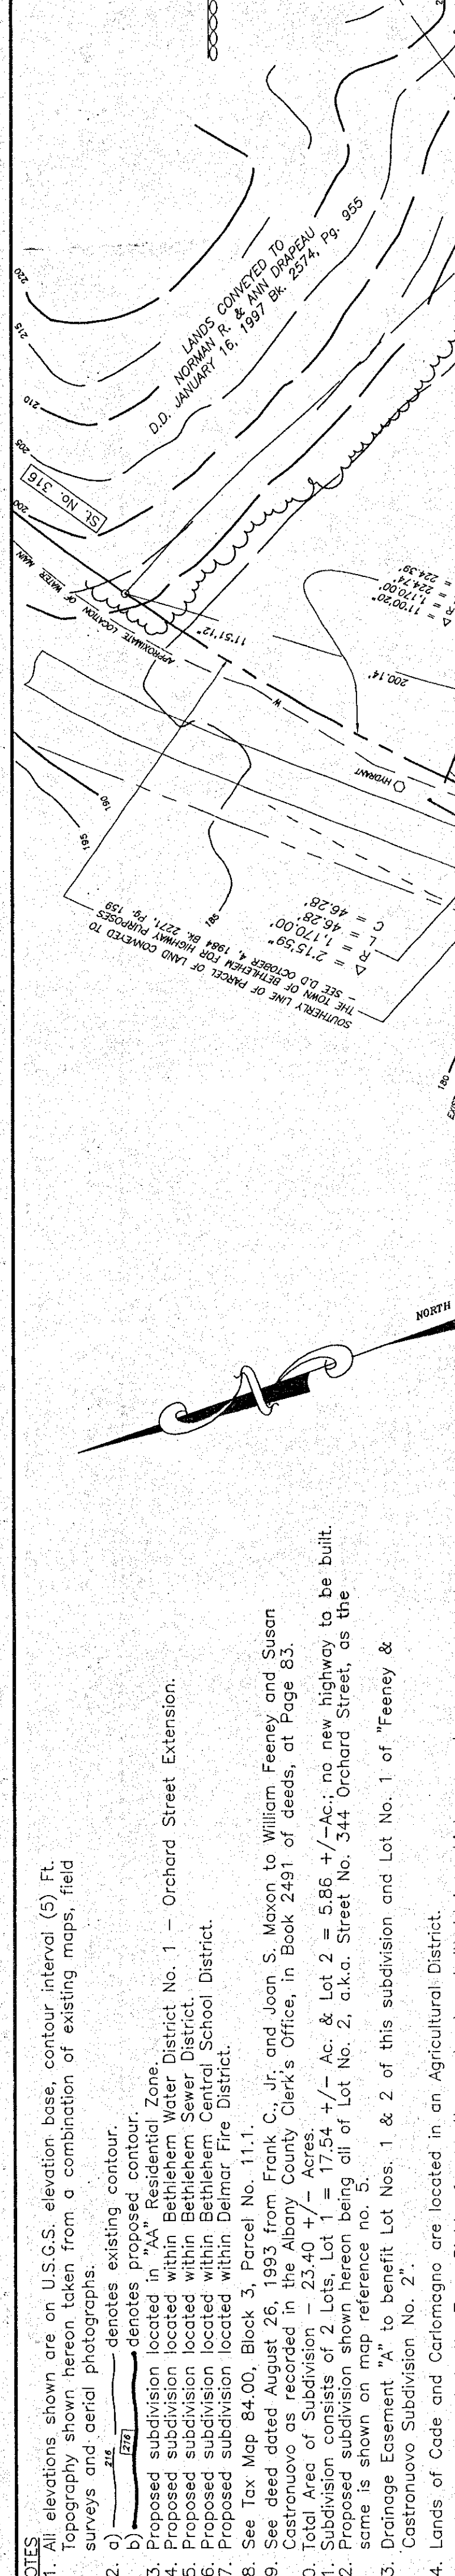


SITE LOCATION: SCALE: 1" = 3,000'

Vertical Measurements (PI Diameter is 18" or 20")			
PI Depth	Filter Depth	Filter Diameter	Filter Length
5 FT. PI	60" (MIN.)	52"	60"
6 FT. PI	72"	64"	72"


NOTE: TO BE INSTALLED WITH A REMOTE REGISTER

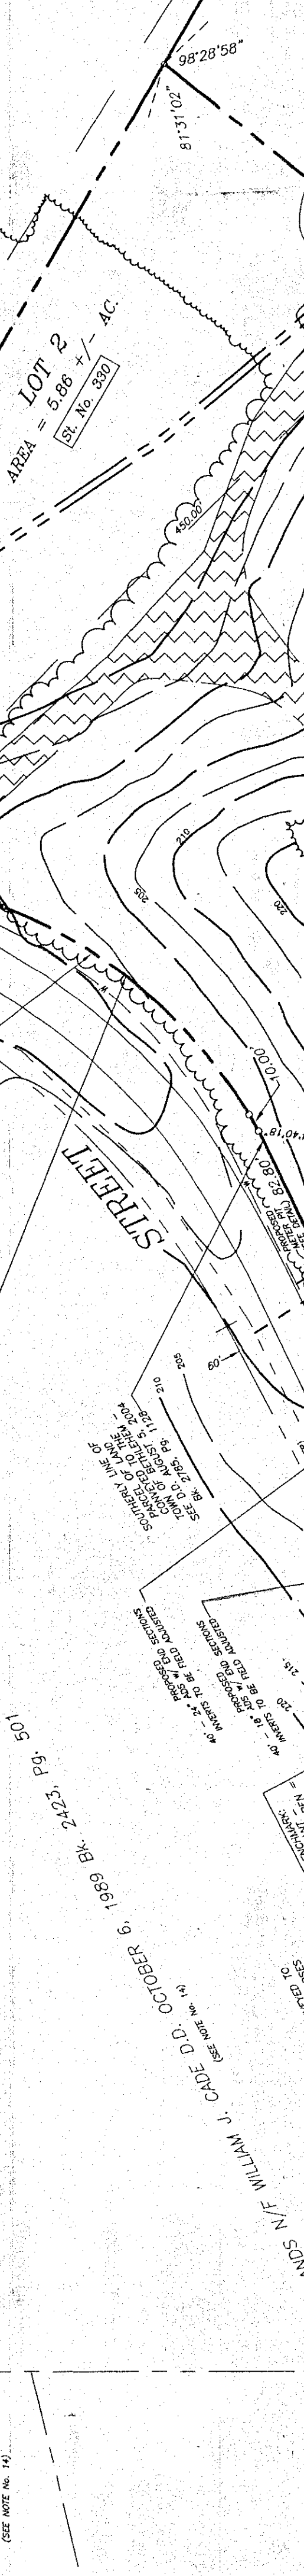

WATER METER PIT
(NOT TO SCALE)
PRE-MANUFACTURED BY FORD OR EQUAL

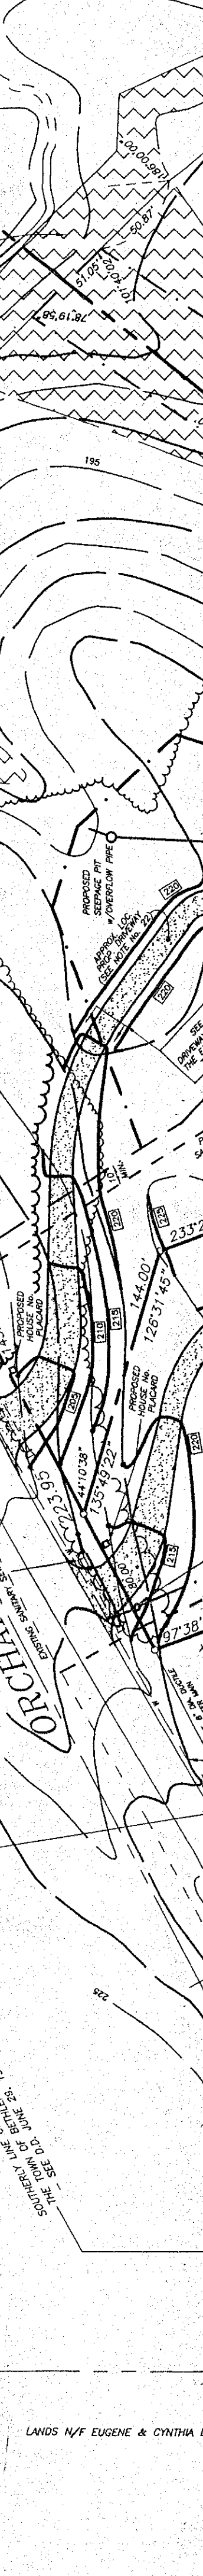

SILT FENCE FOR TEMPORARY EROSION CONTROL
(NOT TO SCALE)
PRE-MANUFACTURED BY FORD OR EQUAL

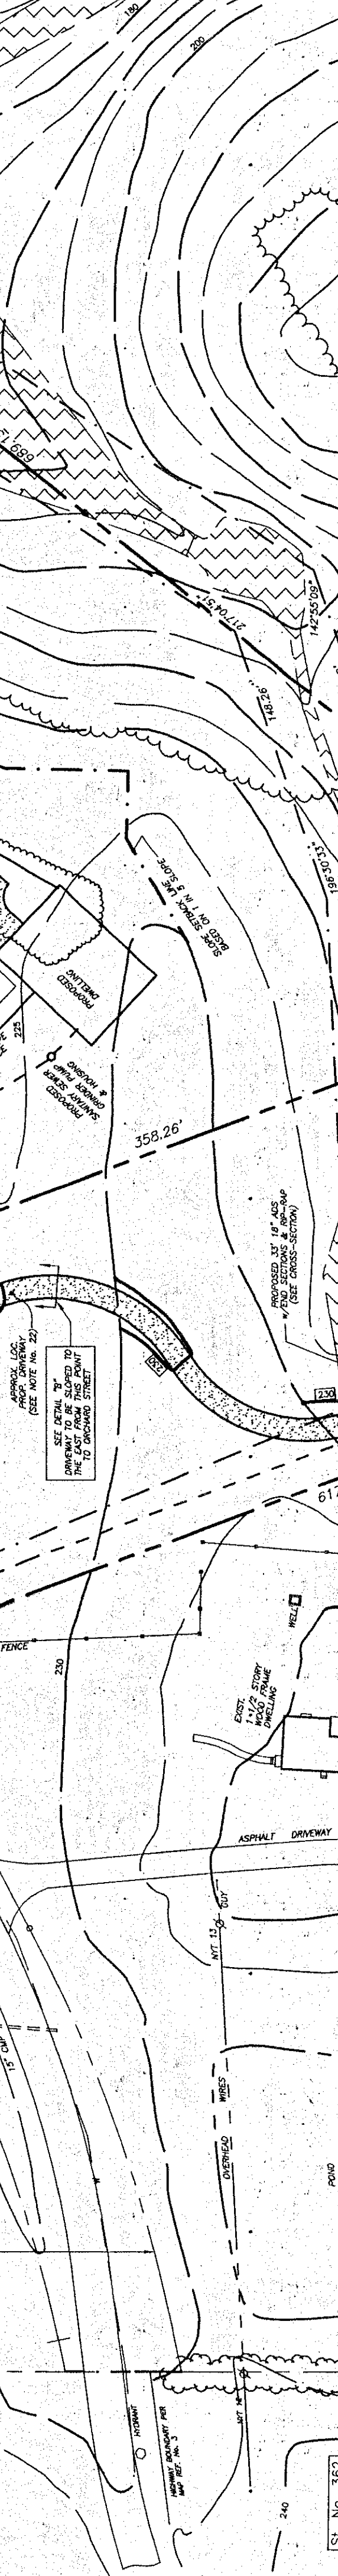


RECEIVED
JUL 3 6 2005
TOWN OF BETHELEM PLANNING BOARD

TOWN OF BETHELEM PLANNING BOARD
ALBANY COUNTY, NEW YORK
FINAL PLAT APPROVAL
THIS PLAT HAS BEEN REVIEWED BY THE TOWN OF BETHELEM PLANNING BOARD AND IS IN ACCORDANCE WITH THE TOWN OF BETHELEM PLANNING BOARD RESOLUTION DATED OCTOBER 13, 2004.
SIGNED: *Charles J. Hite*
DATE: *July 3, 2005*
SEE ALSO CERTIFICATE OF APPROVAL
OF FINAL PLAT IN...

ALBANY COUNTY HEALTH DEPARTMENT

FINAL PLAT
PROPOSED
FEENEY & CASTRONOVO
SUBDIVISION No. 3
ORCHARD STREET
TOWN OF BETHELEM

COUNTY: ALBANY
STATE: NEW YORK
SCALE: 1" = 60'
DATE: MARCH 3, 2005
DRAWN BY: J220
MAP NO. 367124
MAP PREPARED BY:
PAUL E. HITE
LICENSED LAND SURVEYOR
230 DELAWARE AVENUE
DELMAR, NEW YORK 12054
(516) 439-4989

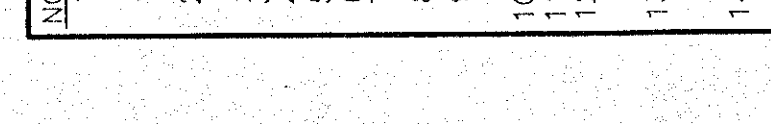


SITE LOCATION: SCALE: 1" = 3,000'

Vertical Measurements (PI Diameter is 18" or 20")			
PI Depth	Filter Depth	Filter Diameter	Filter Length
5 FT. PI	60" (MIN.)	52"	60"
6 FT. PI	72"	64"	72"


NOTE: TO BE INSTALLED WITH A REMOTE REGISTER



WATER METER PIT
(NOT TO SCALE)
PRE-MANUFACTURED BY FORD OR EQUAL

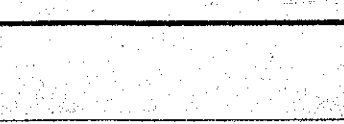

SILT FENCE FOR TEMPORARY EROSION CONTROL
(NOT TO SCALE)
PRE-MANUFACTURED BY FORD OR EQUAL

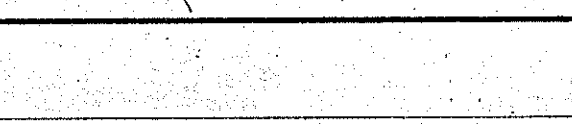

RECEIVED
JUL 3 6 2005
TOWN OF BETHELEM PLANNING BOARD

TOWN OF BETHELEM PLANNING BOARD
ALBANY COUNTY, NEW YORK
FINAL PLAT APPROVAL
THIS PLAT HAS BEEN REVIEWED BY THE TOWN OF BETHELEM PLANNING BOARD AND IS IN ACCORDANCE WITH THE TOWN OF BETHELEM PLANNING BOARD RESOLUTION DATED OCTOBER 13, 2004.
SIGNED: *Charles J. Hite*
DATE: *July 3, 2005*
SEE ALSO CERTIFICATE OF APPROVAL
OF FINAL PLAT IN...

ALBANY COUNTY HEALTH DEPARTMENT

FINAL PLAT
PROPOSED
FEENEY & CASTRONOVO
SUBDIVISION No. 3
ORCHARD STREET
TOWN OF BETHELEM

COUNTY: ALBANY
STATE: NEW YORK
SCALE: 1" = 60'
DATE: MARCH 3, 2005
DRAWN BY: J220
MAP NO. 367124
MAP PREPARED BY:
PAUL E. HITE
LICENSED LAND SURVEYOR
230 DELAWARE AVENUE
DELMAR, NEW YORK 12054
(516) 439-4989