
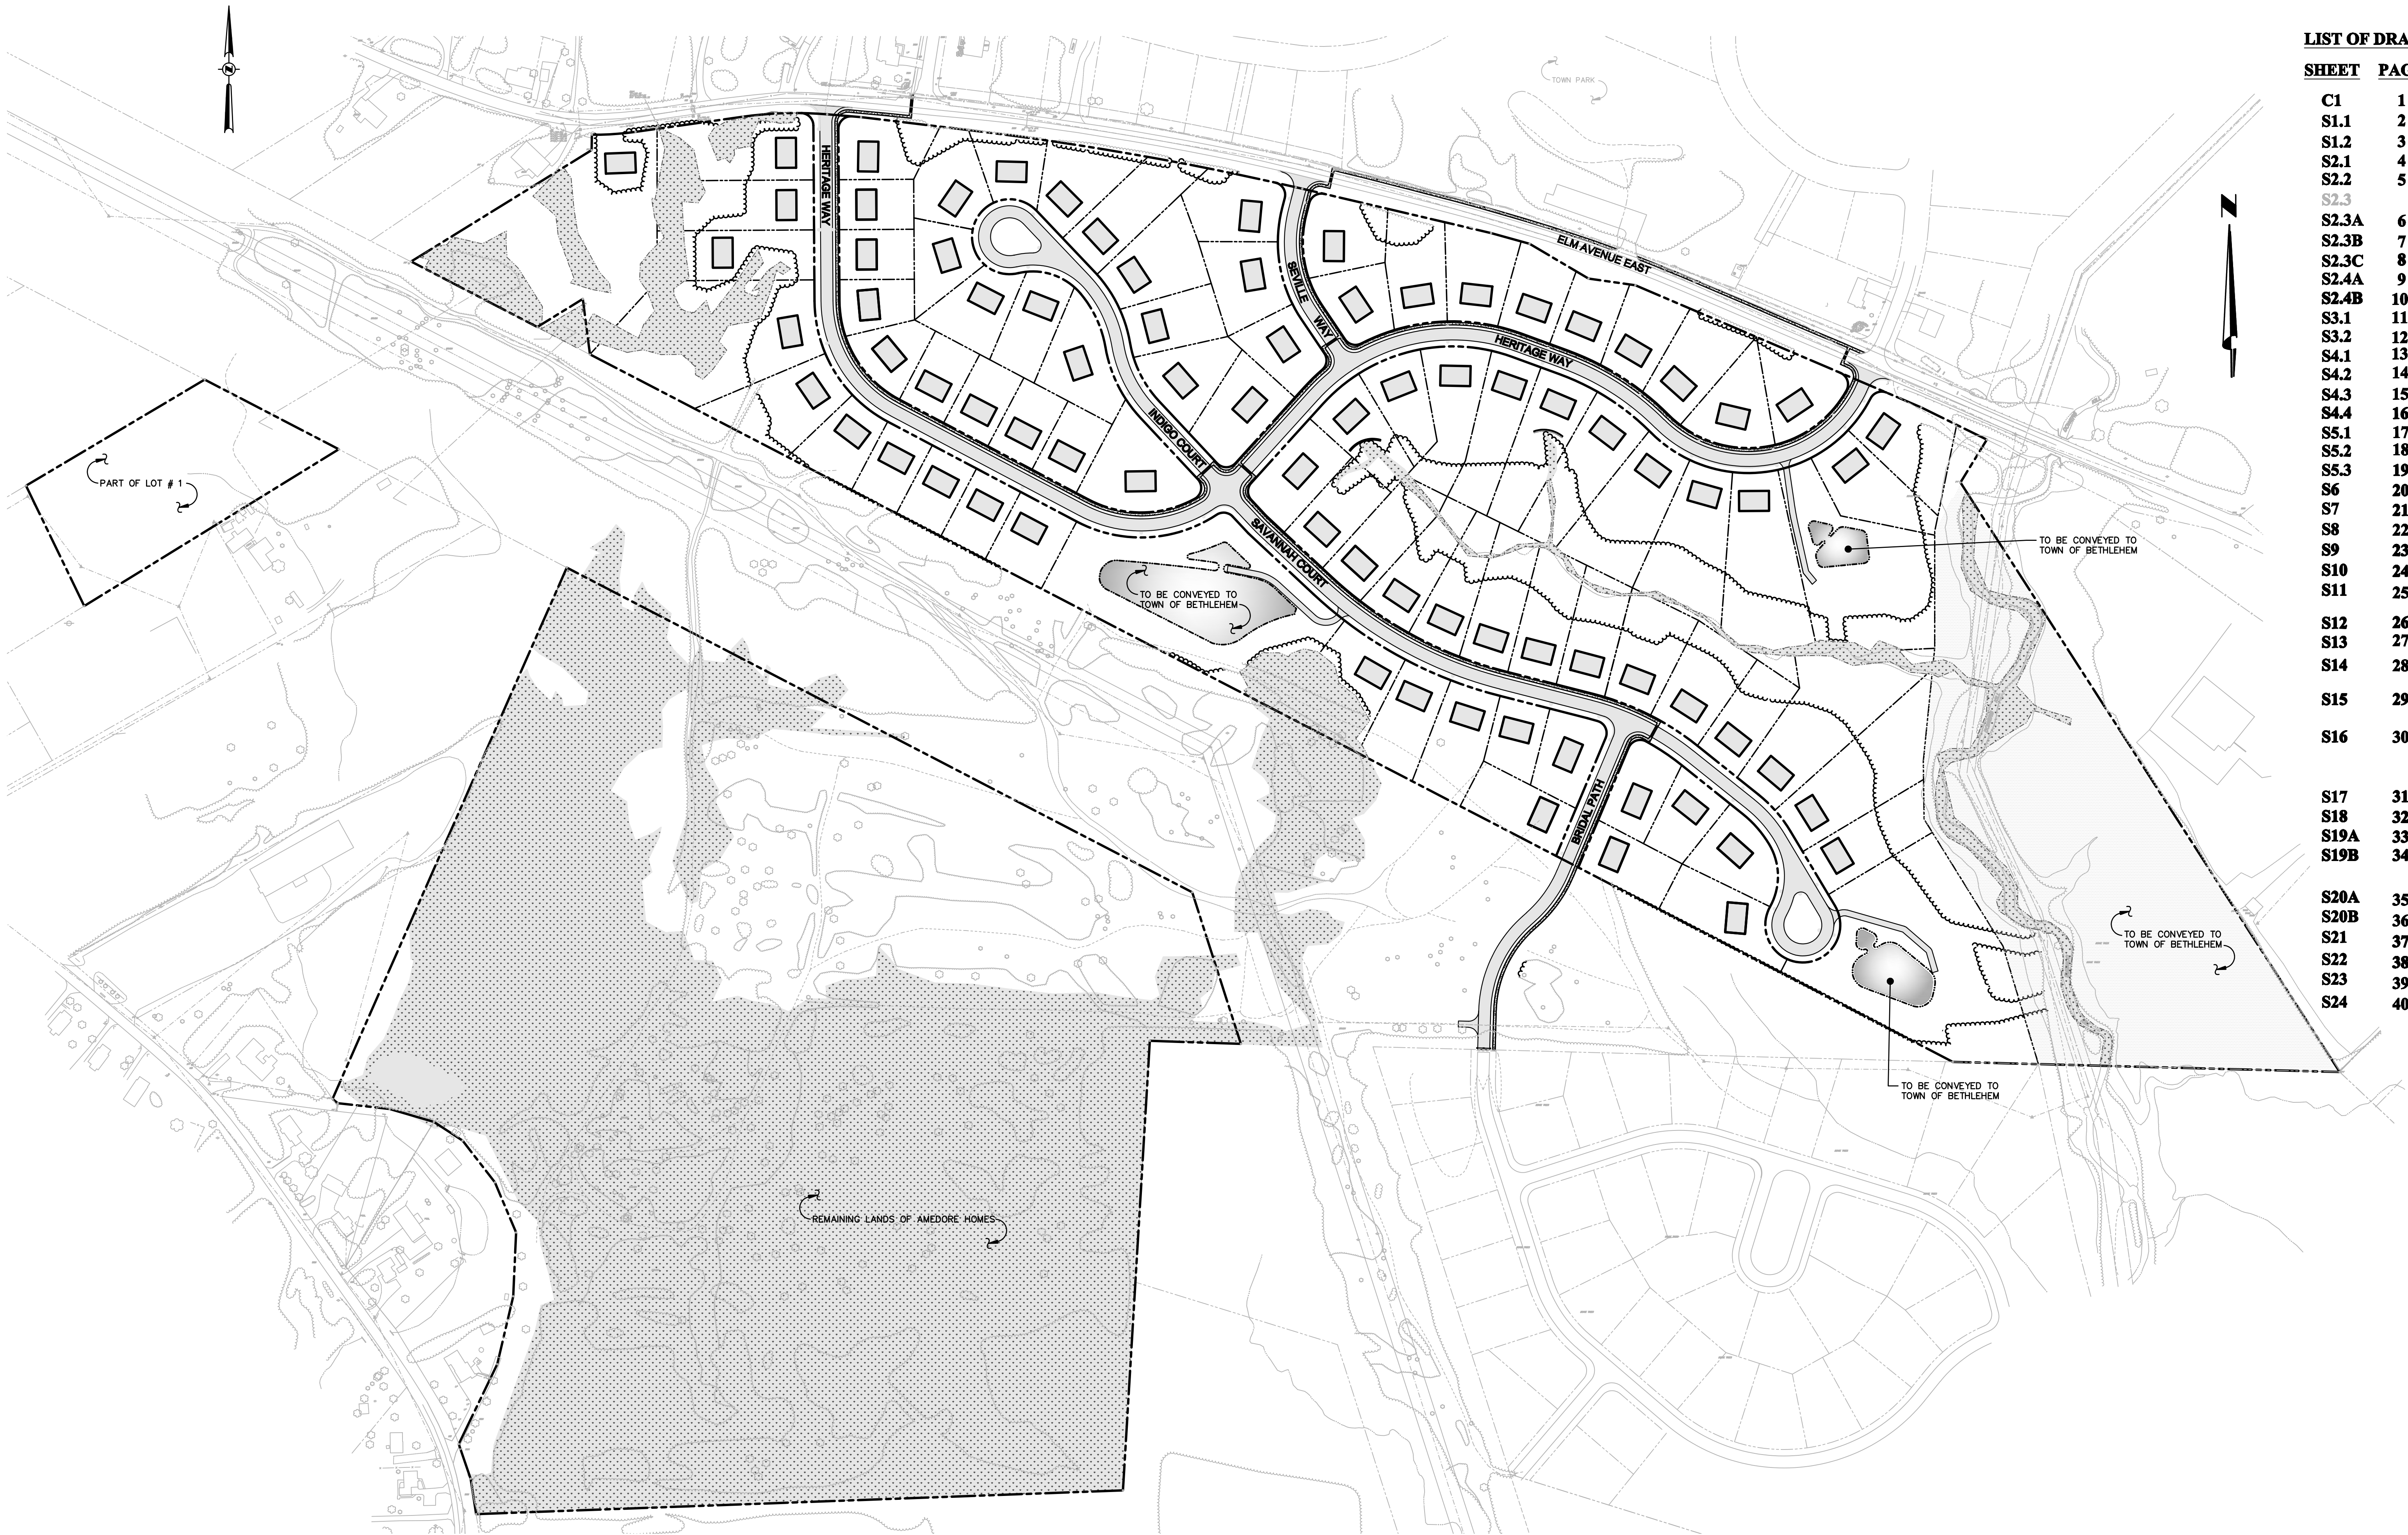


ELM AVENUE EAST RESIDENTIAL DEVELOPMENT SUBDIVISION PLANS

TOWN OF BETHLEHEM, ALBANY COUNTY, NEW YORK

OWNER & APPLICANT:

AMEDORE HOMES
1900 WESTERN AVENUE
ALBANY, NY 12203
PH: (518) 456-1010
FAX: (518) 456-1999

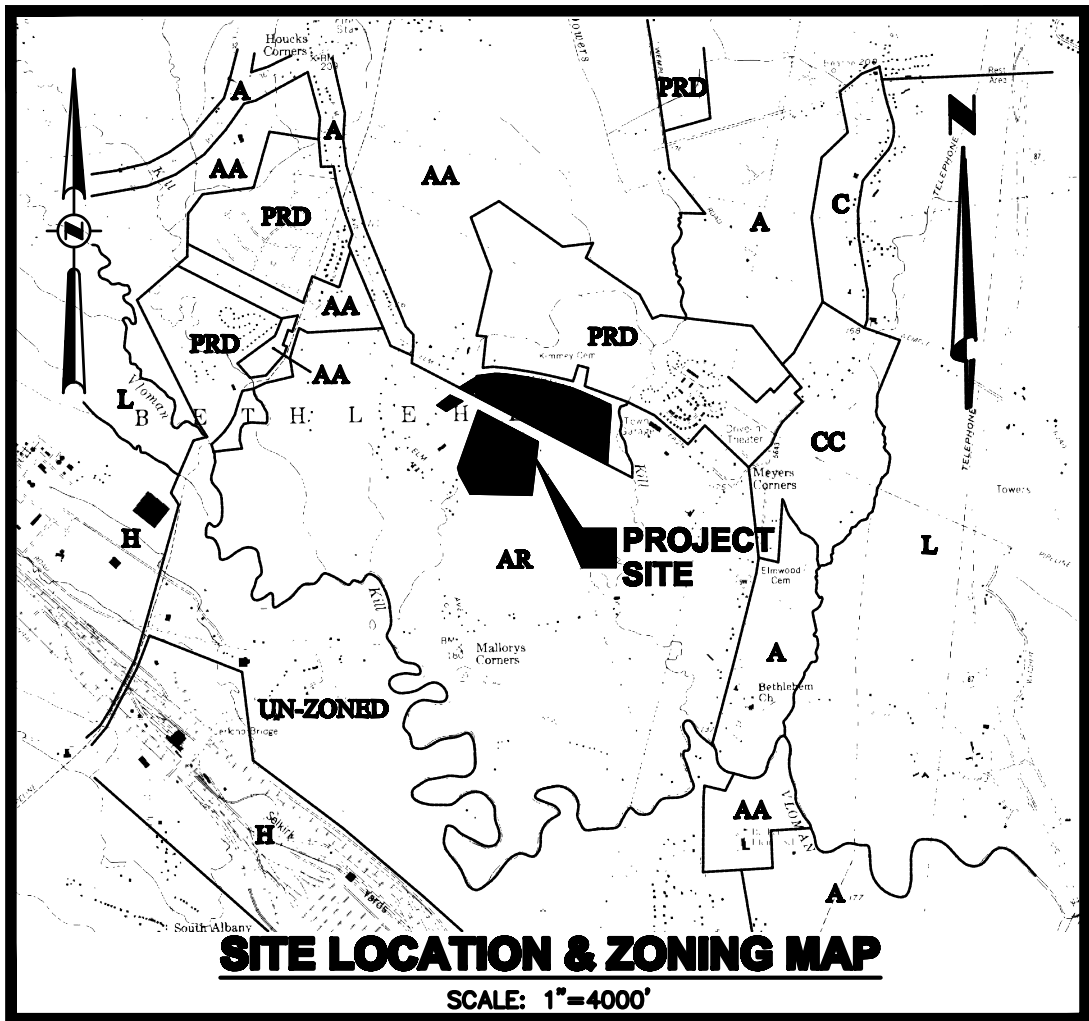

OVERALL PLAN
SCALE: 1"=150'

LIST OF DRAWINGS:

SHEET	PAGE	LAST REVISED	TITLE
C1	1	7/8/09	TITLE SHEET
S1.1	2	9/15/06	EXISTING CONDITIONS PLAN
S1.2	3	9/15/06	EXISTING CONDITIONS PLAN
S2.1	4	6/19/09	FINAL PLAT
S2.2	5	3/18/09	FINAL PLAT
S2.3		OMITTED	FINAL PLAT UTILITY PLAN
S2.3A	6	6/19/09	FINAL PLAT UTILITY PLAN
S2.3B	7	6/19/09	FINAL PLAT UTILITY PLAN
S2.3C	8	6/19/09	FINAL PLAT UTILITY PLAN
S2.4A	9	6/19/09	SIGNAGE PLAN AND LANDSCAPING PLAN & DETAILS
S2.4B	10	2/26/08	ELM AVE EAST ENLARGED LANDSCAPING PLAN
S3.1	11	6/19/09	WETLAND MAP
S3.2	12	6/19/09	WETLAND MAP
S4.1	13	7/8/09	GRADING PLAN
S4.2	14	7/8/09	GRADING PLAN
S4.3	15	2/19/09	GRADING PLAN
S4.4	16	6/19/09	CONSTRUCTION PHASING PLAN
S5.1	17	6/19/09	EROSION AND SEDIMENT CONTROL PLAN
S5.2	18	6/19/09	EROSION AND SEDIMENT CONTROL PLAN
S5.3	19	2/19/09	EROSION AND SEDIMENT CONTROL PLAN
S6	20	9/15/08	INTERSECTION DETAILS
S7	21	8/7/08	CUL-DE-SAC DETAILS
S8	22	6/19/09	PLAN / PROFILE - HERITAGE WAY: STA 0+00 TO STA 16+00
S9	23	9/15/08	PLAN / PROFILE - HERITAGE WAY: STA 16+00 TO STA 29+73
S10	24	6/19/09	PLAN / PROFILE - SAVANNAH COURT: STA 0+00 TO STA 11+50
S11	25	9/15/08	PLAN / PROFILE - SAVANNAH COURT: STA 11+50 TO STA 18+74
S12	26	9/15/08	SEVILLE WAY: STA 0+00 TO STA 4+23
S13	27	9/15/08	PLAN / PROFILE - INDIGO COURT: STA 0+00 TO STA 10+60
S14	28	9/15/08	PLAN / PROFILE - BRIDAL PATH: STA 34+21 TO STA 42+16
S15	29	6/19/09	PLAN / PROFILE - DRAINAGE EASEMENTS 1 AND 2
S16	30	9/15/08	TO THE TOWN OF BETHLEHEM
S17	31	7/8/09	PLAN / PROFILE - DRAINAGE EASEMENTS 3, 4 AND 5
S18	32	2/26/08	TO THE TOWN OF BETHLEHEM
S19A	33	2/26/08	PLAN / PROFILE - DRAINAGE EASEMENTS 6, 7, & 8 AND
S19B	34	2/26/08	SANITARY CONNECTION TO THE TOWN OF BETHLEHEM
S20A	35	6/19/09	SITE DETAILS
S20B	36	2/19/09	EROSION AND SEDIMENT CONTROL DETAILS
S21	37	5/98	TYPICAL DETENTION BASIN DETAILS
S22	38	5/98	STORM WATER MANAGEMENT BASIN
S23	39	5/98	PLANTING DETAILS & SCHEDULE
S24	40	5/98	ENLARGED DETENTION BASIN PLANS
			ENLARGED DETENTION BASIN PLANS
			SANITARY SEWER DETAILS (T/O BETHLEHEM STANDARDS)
			WATER DISTRIBUTION DETAILS (T/O BETHLEHEM STANDARDS)
			STORM DRAINAGE DETAILS (T/O BETHLEHEM STANDARDS)
			HIGHWAY DETAILS (T/O BETHLEHEM STANDARDS)

APPLICANT:
AMEDORE HOMES
1900 WESTERN AVENUE
ALBANY, NY 12203
PH: (518) 456-1010
FAX: (518) 456-1999

ALL RIGHTS RESERVED. COPY OR REPRODUCTION OF THIS PLAN OR ANY PORTION THEREOF IS PROHIBITED WITHOUT THE WRITTEN PERMISSION OF THE DESIGN ENGINEER, SURVEYOR OR ARCHITECT. ALTERATION OF THIS DRAWING, EXCEPT BY A LICENSED P.E. IS ILLEGAL. ANY ALTERATION BY A P.E. MUST BE INDICATED AND BEAR HIS SEAL, SIGNATURE AND DATE OF ALTERATION.

THE
Chazen
COMPANIES
Engineers/Surveyors
Planners
Environmental Scientists

CHAZEN ENGINEERING & LAND SURVEYING CO., P.C.

Dutchess County Office: 21 Fox Street, Poughkeepsie, New York 12601, Phone: (845) 456-3980
Capital District Office: 543 River Street, Troy, New York 12180, Phone: (518) 273-0555
Orange County Office: 355 Meadow Avenue, Newburgh, New York 12550, Phone: (845) 567-1133
North Country Office: 100 Dan Street, Oneida, New York 13621, Phone: (315) 812-0515

13	7/8/09	FINAL EDITS PER TOWN COMMENTS
12	6/19/09	REMOVED ALL WETLAND IMPACTS
11	3/18/09	REVISED PER TOWN COMMENTS
10	3/10/09	REVISED PER HEALTH DEPARTMENT COMMENTS
9	2/19/09	REVISED PER HEALTH DEPARTMENT COMMENTS
8	9/15/08	REVISED PER TOWN DIVISION OF ENGINEERING COMMENTS
7	6/13/08	REVISED PER TOWN 5/13/08 COMMENTS
6	2/26/08	GENERAL REVISIONS PER TOWN AND ACCE COMMENTS
5	9/27/07	REV PER TOWN 5/23/07 COMMENTS
4	2/20/07	REVISED BASIN LOCATIONS
3	9/15/06	REVISED PER TOWN 07/12/06 COMMENTS
2	12/27/05	REVISED PER TOWN 12/16/05 COMMENTS
1	3/4/05	REVISED PER TOWN COMMENTS
REV.	DATE	DESCRIPTION

ELM AVENUE EAST RESIDENTIAL DEVELOPMENT

COVER PAGE

TOWN OF BETHLEHEM, ALBANY COUNTY, NEW YORK

drawn checked
date 12/19/03 scale 1"=150'
project no. 30337.00
sheet no. C1