

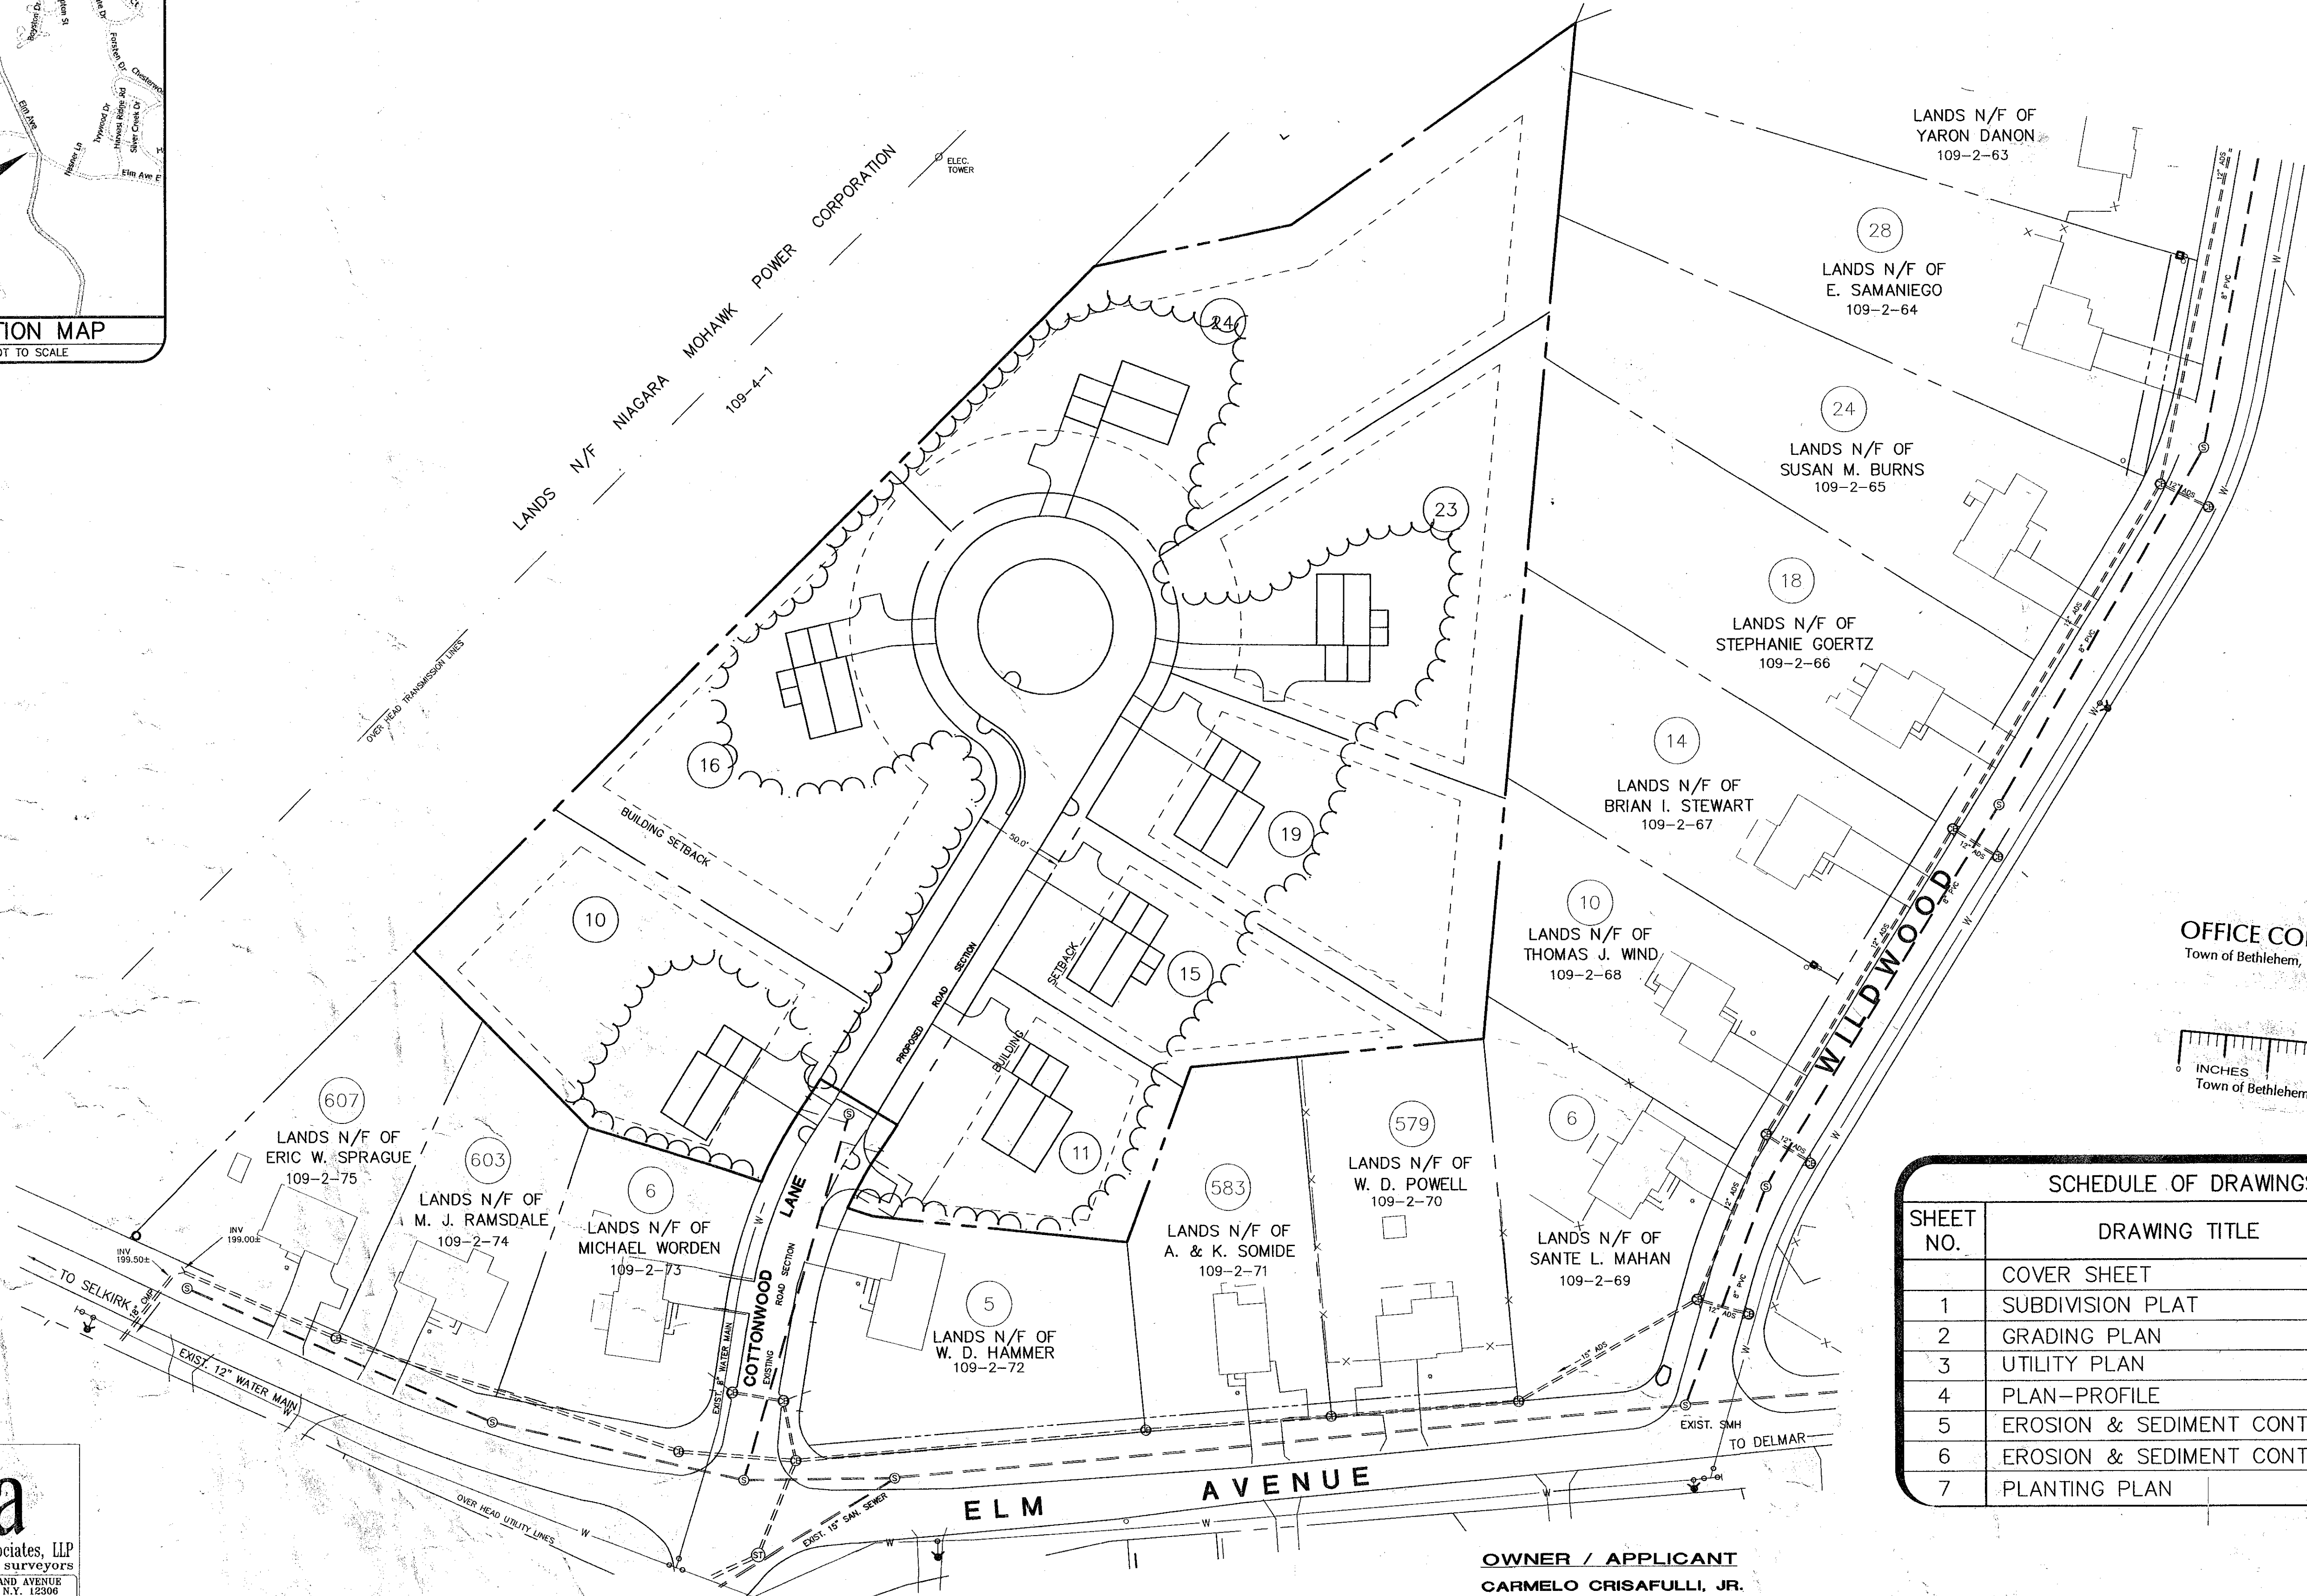


COTTONWOOD LANE ESTATES

LANDS OF CARMELO CRISAFULLI, JR.
589 ELM AVENUE, TOWN OF BETHLEHEM
ALBANY COUNTY, STATE OF NEW YORK

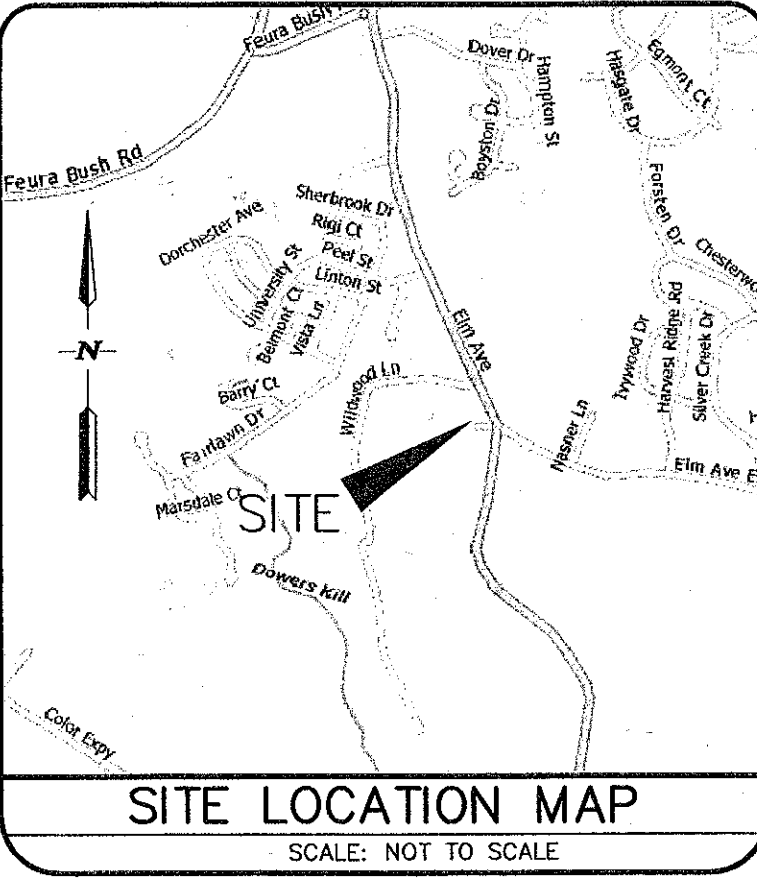

OFFICE COPY
Town of Bethlehem, NY

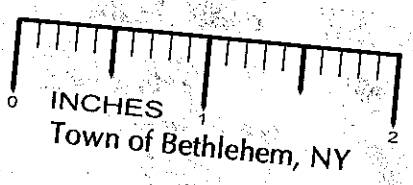

SCHEDULE OF DRAWINGS	
SHEET NO.	DRAWING TITLE
	COVER SHEET
1	SUBDIVISION PLAT
2	GRADING PLAN
3	UTILITY PLAN
4	PLAN-PROFILE
5	EROSION & SEDIMENT CONTROL PLAN
6	EROSION & SEDIMENT CONTROL DETAILS
7	PLANTING PLAN

ia
ingalls & associates, LLP
engineers / surveyors
2003 CULLERLAND AVENUE
SCHENECTADY, N.Y. 12306
PHONE: (518) 393-7725
FAX: (518) 393-3781

OWNER / APPLICANT
CARMELO CRISAFULLI, JR.
283 MURRAY AVENUE
DELMAR, NEW YORK 12054

RECEIVED
AUG 8 2004
TOWN OF BETHLEHEM
PLANNING BOARD
237-01