

LEGEND

- EXISTING STORM SEWER
- EXISTING SANITARY SEWER
- EXISTING WATER MAIN
- EXISTING UTILITY POLE AND WIRES
- STREET AND LOT NUMBER
- PROPERTY LINE
- EXISTING CONTOUR LINE
- PROPOSED CONTOUR LINE
- PROPOSED SPOT ELEVATION
- PROPOSED ROAD GRADE
- EXISTING USADGE WETLAND BOUNDARY
- PROPOSED STORM SEWER
- PROPOSED SANITARY SEWER
- PROPOSED WATER MAIN

ALBANY COUNTY DEPT. OF HEALTH
DATE AUG 12 2008


These plans for Sewage Disposal
and Water System Improvements.
Examined and Approved

Thomas J. Bland
DIVISION OF ENVIRONMENTAL
HEALTH SERVICES

Subdivision Approval
237-2F

RECEIVED
AUG 8 2008
TOWN OF BETHEHEM


FOR INFORMATION ONLY
NOT FOR CONSTRUCTION

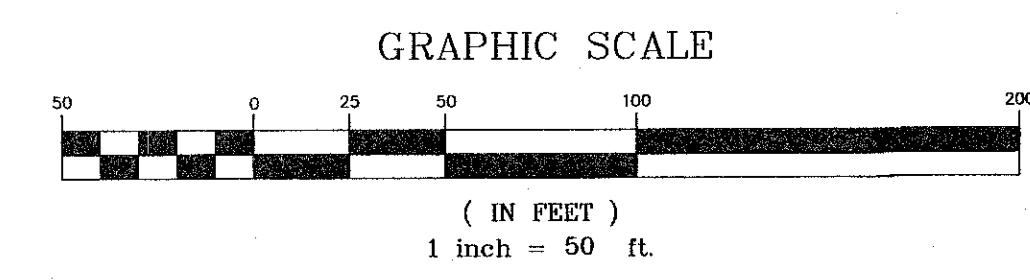

NO.	DATE	REVISIONS	BY
5	7/14/08	REVISED WATER MAIN PER ACDOH LETTER 6/17/08	TDL
4	2/27/08	REVISED PER TOWN COMMENT LETTER 2/13/08	PJY
3	12/27/07	REVISED PER TOWN COMMENT LETTER 11/28/07	PJY
2	8/24/07	REVISED PER TOWN COMMENT LETTER 7/23/07	RDF
1	5/15/07	REVISED PER TOWN COMMENT LETTER 5/02/07	RDF

UNAUTHORIZED ALTERATION OR
ADDITION TO THIS DRAWING IS
A VIOLATION OF SECTION 7208
SUBDIVISION 2, OF THE NEW
YORK STATE EDUCATION LAW.
ONLY COPIES MADE FROM THE
ORIGINAL OF THIS DRAWING
BEARING AN ORIGINAL INKED
OR EMBOSSED SEAL AND
SIGNATURE SHALL BE CONSIDERED
TO BE VALID TRUE COPIES.

© Copyright 2007 - Ingalls &
Associates - All rights reserved

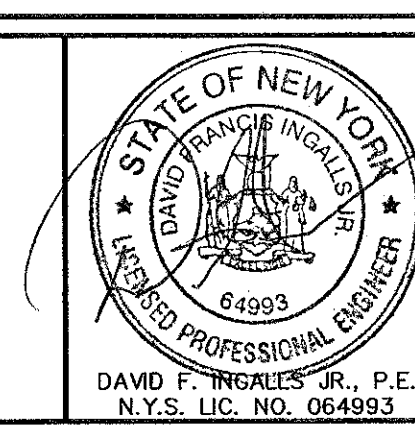

1a
ingalls & associates, LLP
engineers / surveyors
2803 GUILDERLAND AVENUE
SCHENECTADY, N.Y. 12306
PHONE: (518) 305-7725
FAX: (518) 393-3761

UTILITY PLAN
COTTONWOOD LANE ESTATES
LANDS OF CARMELO CRISAFULLI, JR.
TOWN OF BETHEHEM
COUNTY OF ALBANY STATE OF NEW YORK

DRAWN BY: RDF
CADD: 06-0180F
CHECKED BY: DF
JOB NO. 06-018
DATE: APRIL 12, 2007
SCALE: 1" = 50'
SHEET 3 OF 7