


CONSTRUCTION SEQUENCE NOTES:

1. Temporary erosion and sediment control measures shall be constructed, stabilized and functional before site disturbance begins within each drainage area. Temporary erosion and sediment control devices include silt fence, sediment traps, check dams in concentrated flow areas, temporary and permanent seeding of disturbed areas, use of mulch cover and erosion control matting on exposed areas and installation of stabilized construction entrances in accordance with the "New York Guidelines for Urban Erosion and Sediment Control".
2. Contractor shall commence construction activities as required.
3. Contractor to install utilities, including water, sewer and storm water conveyance systems as required.
4. Silt fencing shall be installed where noted on the plan.
5. Upon completion of construction activities the contractor shall remove all temporary erosion and sediment control measures and immediately establish permanent vegetation on the areas disturbed during removal.

EROSION and SEDIMENT CONTROL NOTES:


1. This project is authorized under NYS DEC Permit GP-0010-001.
2. Any Contractor involved in earthwork activities, including but not limited to - clearing, grading and trenching - shall review all permit conditions and certify understanding of such conditions in writing. It is the responsibility of the Contractor to implement all erosion controls described in GP-0-10-001.
3. Disturbed areas shall be stabilized within 14 days of completion or suspension of grading activities.
4. The site Contractor and/or Home Builder shall inspect and maintain all erosion control measures weekly and after each rainfall event throughout the development process. In particular - silt fencing shall be inspected for undermining and deterioration, and seeded/mulched areas shall be inspected to see that a good stand of turf is maintained.
5. Prior to the start of site construction activities, a standard construction entrance shall be installed.
6. Stock piles shall be protected by silt fence, and shall be seeded where work is suspended or not used within 14 days. All fencing shall be maintained in good condition until such time as the stock pile is removed and the area is permanently stabilized.

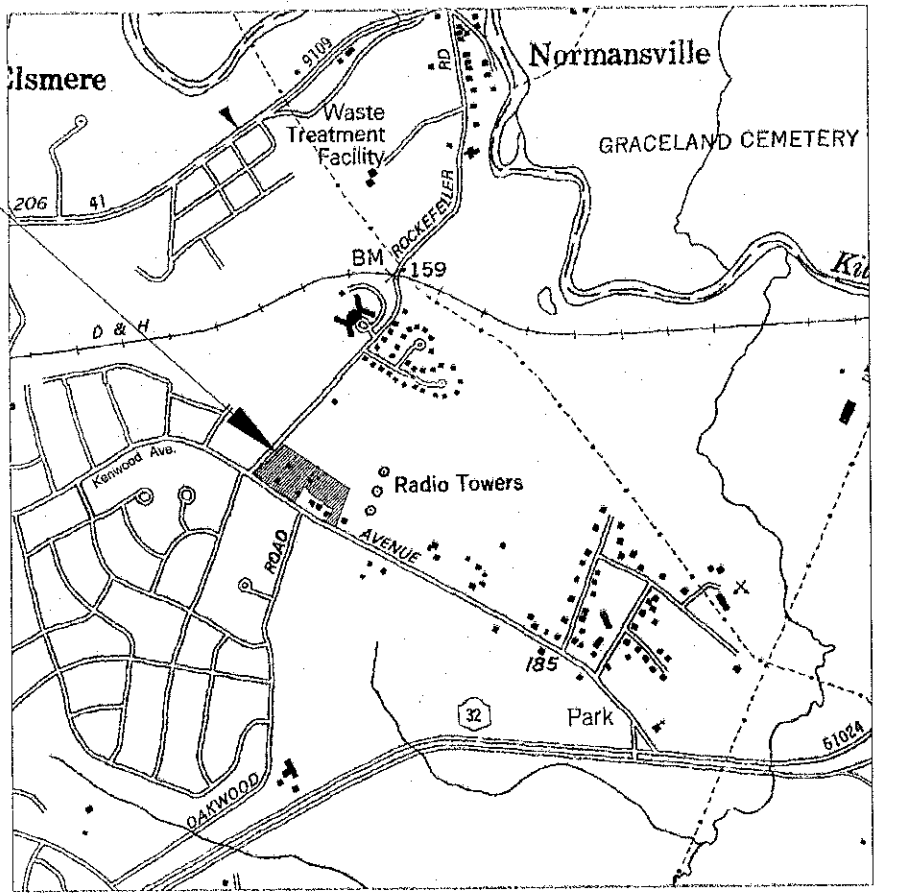



LOCATION MAP

Legend

- Property Line
- Existing Contour
- Existing Sanitary Manhole
- Existing Catch Basin
- Existing Sanitary Sewer Line
- Existing Water Main/Valve
- Existing Gas Main/Valve
- Existing Hydrant
- Existing Wetland & Boundary
- Existing Utility Pole
- Lot Number
- Street Number
- Setback Line
- Hay Bale Dike/Drainage Swale
- Erosion Control Fence
- Construction Fence
- Limit of Disturbance

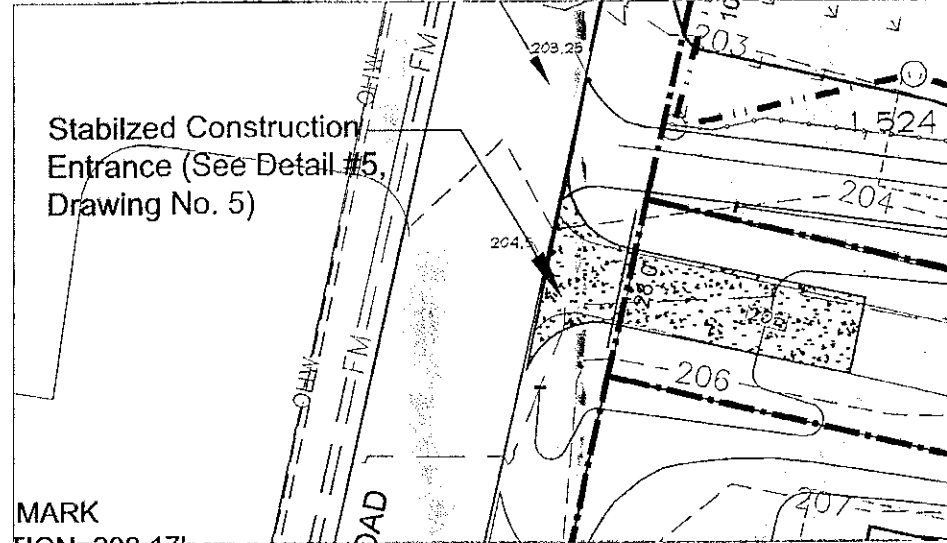

Detail: Stabilized Construction Entrance

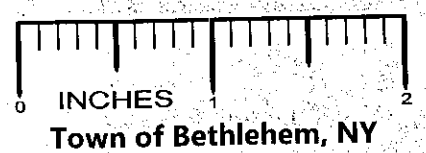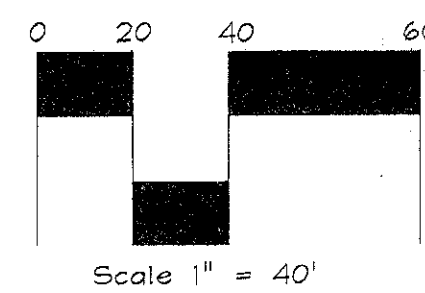

ALBANY COUNTY DEPARTMENT OF HEALTH
DIVISION OF ENVIRONMENTAL HEALTH SERVICES
By direction of the Commissioner of Health, these plans are hereby approved. See first sheet for date and signature.

Town of Bethlehem Planning Board

PLANNING BOARD
TOWN OF BETHLEHEM
ALBANY COUNTY, NEW YORK
By direction of the Chairman.
These drawings are hereby approved.
See sheet(s) 2, 4, 12
for date and signature.


HAROLD BERGER, PE

ENGINEERING CONSULTANT

732A BRUNO ROAD, CLIFTON PARK, NY 12065
PHONE: 518.406.3029

PAUL E. HITE, Licensed Land Surveyor

230 DELAWARE AVENUE, DELMAR, NEW YORK 12054
PHONE: 518.439.4989

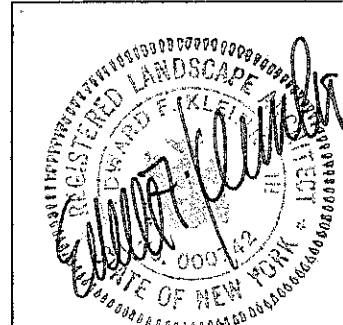

KLEINKE ASSOCIATES
LANDSCAPE ARCHITECTS • MUNICIPAL PLANNERS
WWW.LANDARCHINFO
306 DELAWARE AVENUE, DELMAR, NEW YORK 12054
INFO@KLEINKEASSOCIATES.COM 518.439.7790

UNAUTHORIZED ALTERATION OR ADDITION TO THIS DRAWING IS A VIOLATION OF SECTION 7209 SUBDIVISION 2 OF THE NEW YORK STATE EDUCATION LAW. ONLY COPIES MADE FROM THE ORIGINAL OF THIS DRAWING BEARING AN ORIGINAL UNED OR EMPLOYED SEAL AND SIGNATURE SHALL BE CONSIDERED TO BE VALID & TRUE COPIES.
© 2013 Kleinke Associates - Delmar, NY
All Rights Reserved

NO.	DATE	REVISION
1	1/24/13	Misc. revisions per Town of Bethlehem correspondence
2	3/28/13	Misc. revisions per Paul Hite, Licensed Land Surveyor
3	4/26/13	Misc. revisions per Paul Hite, Licensed Land Surveyor
4	11/01/13	Misc. revisions per Paul Hite, Licensed Land Surveyor & Town of Bethlehem Engineering Division
5	11/28/13	Misc. revisions per Town of Bethlehem ED&P

PROJECT TITLE: WALDENMAIER 9 LOT SUBDIVISION
SHEET TITLE: Erosion & Sediment Control Plan
Lands N/F Charles J. Waldenmaier, Trudie J. Waldenmaier, Michael F. Waldenmaier & George H. Waldenmaier - Kenwood Avenue/Rockefeller Road
Town of Bethlehem - County of Albany - State of New York
DATE: 20 November 2012 Drawn By: EFK Tax Parcel # 86.00-1-3 Scale: 1" = 40'

DRAWING NO:
4
FILE: Final Plot 060514