
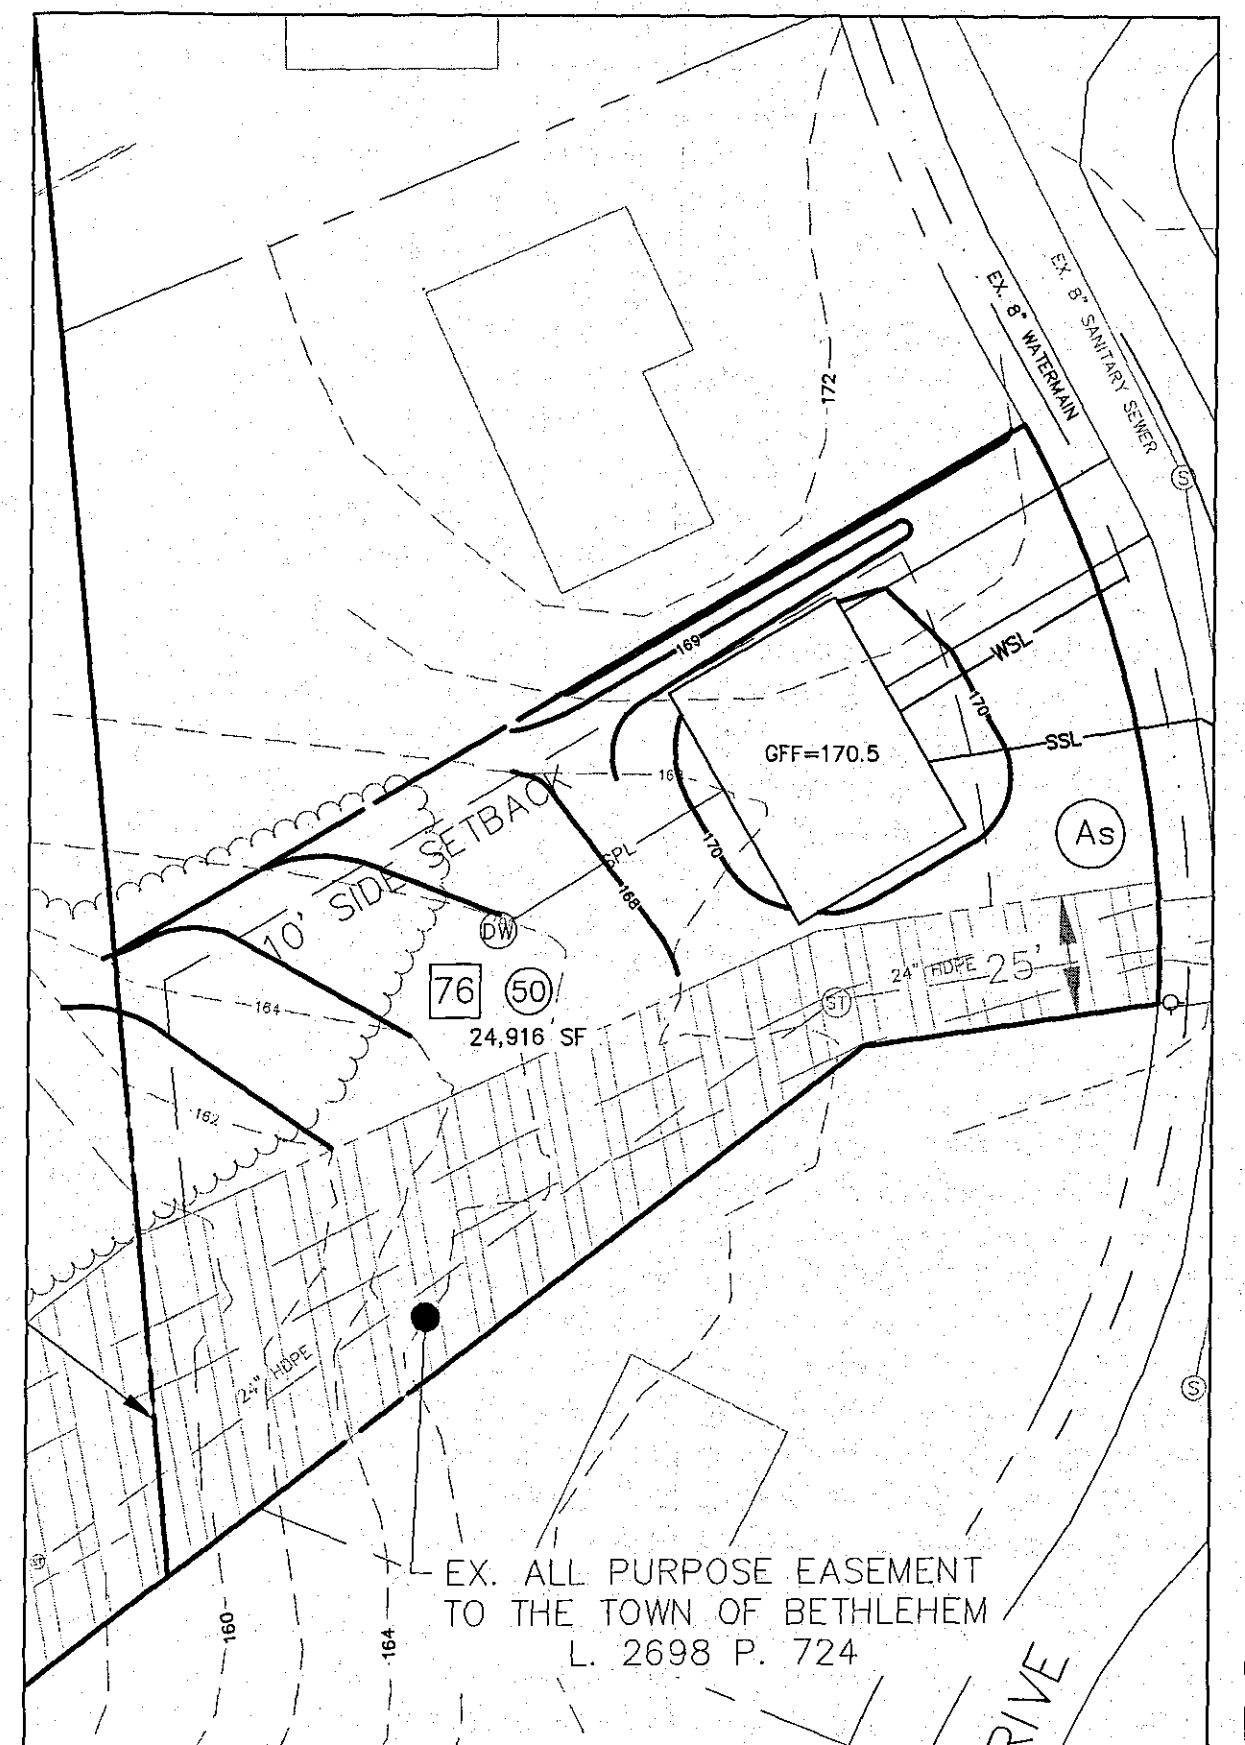



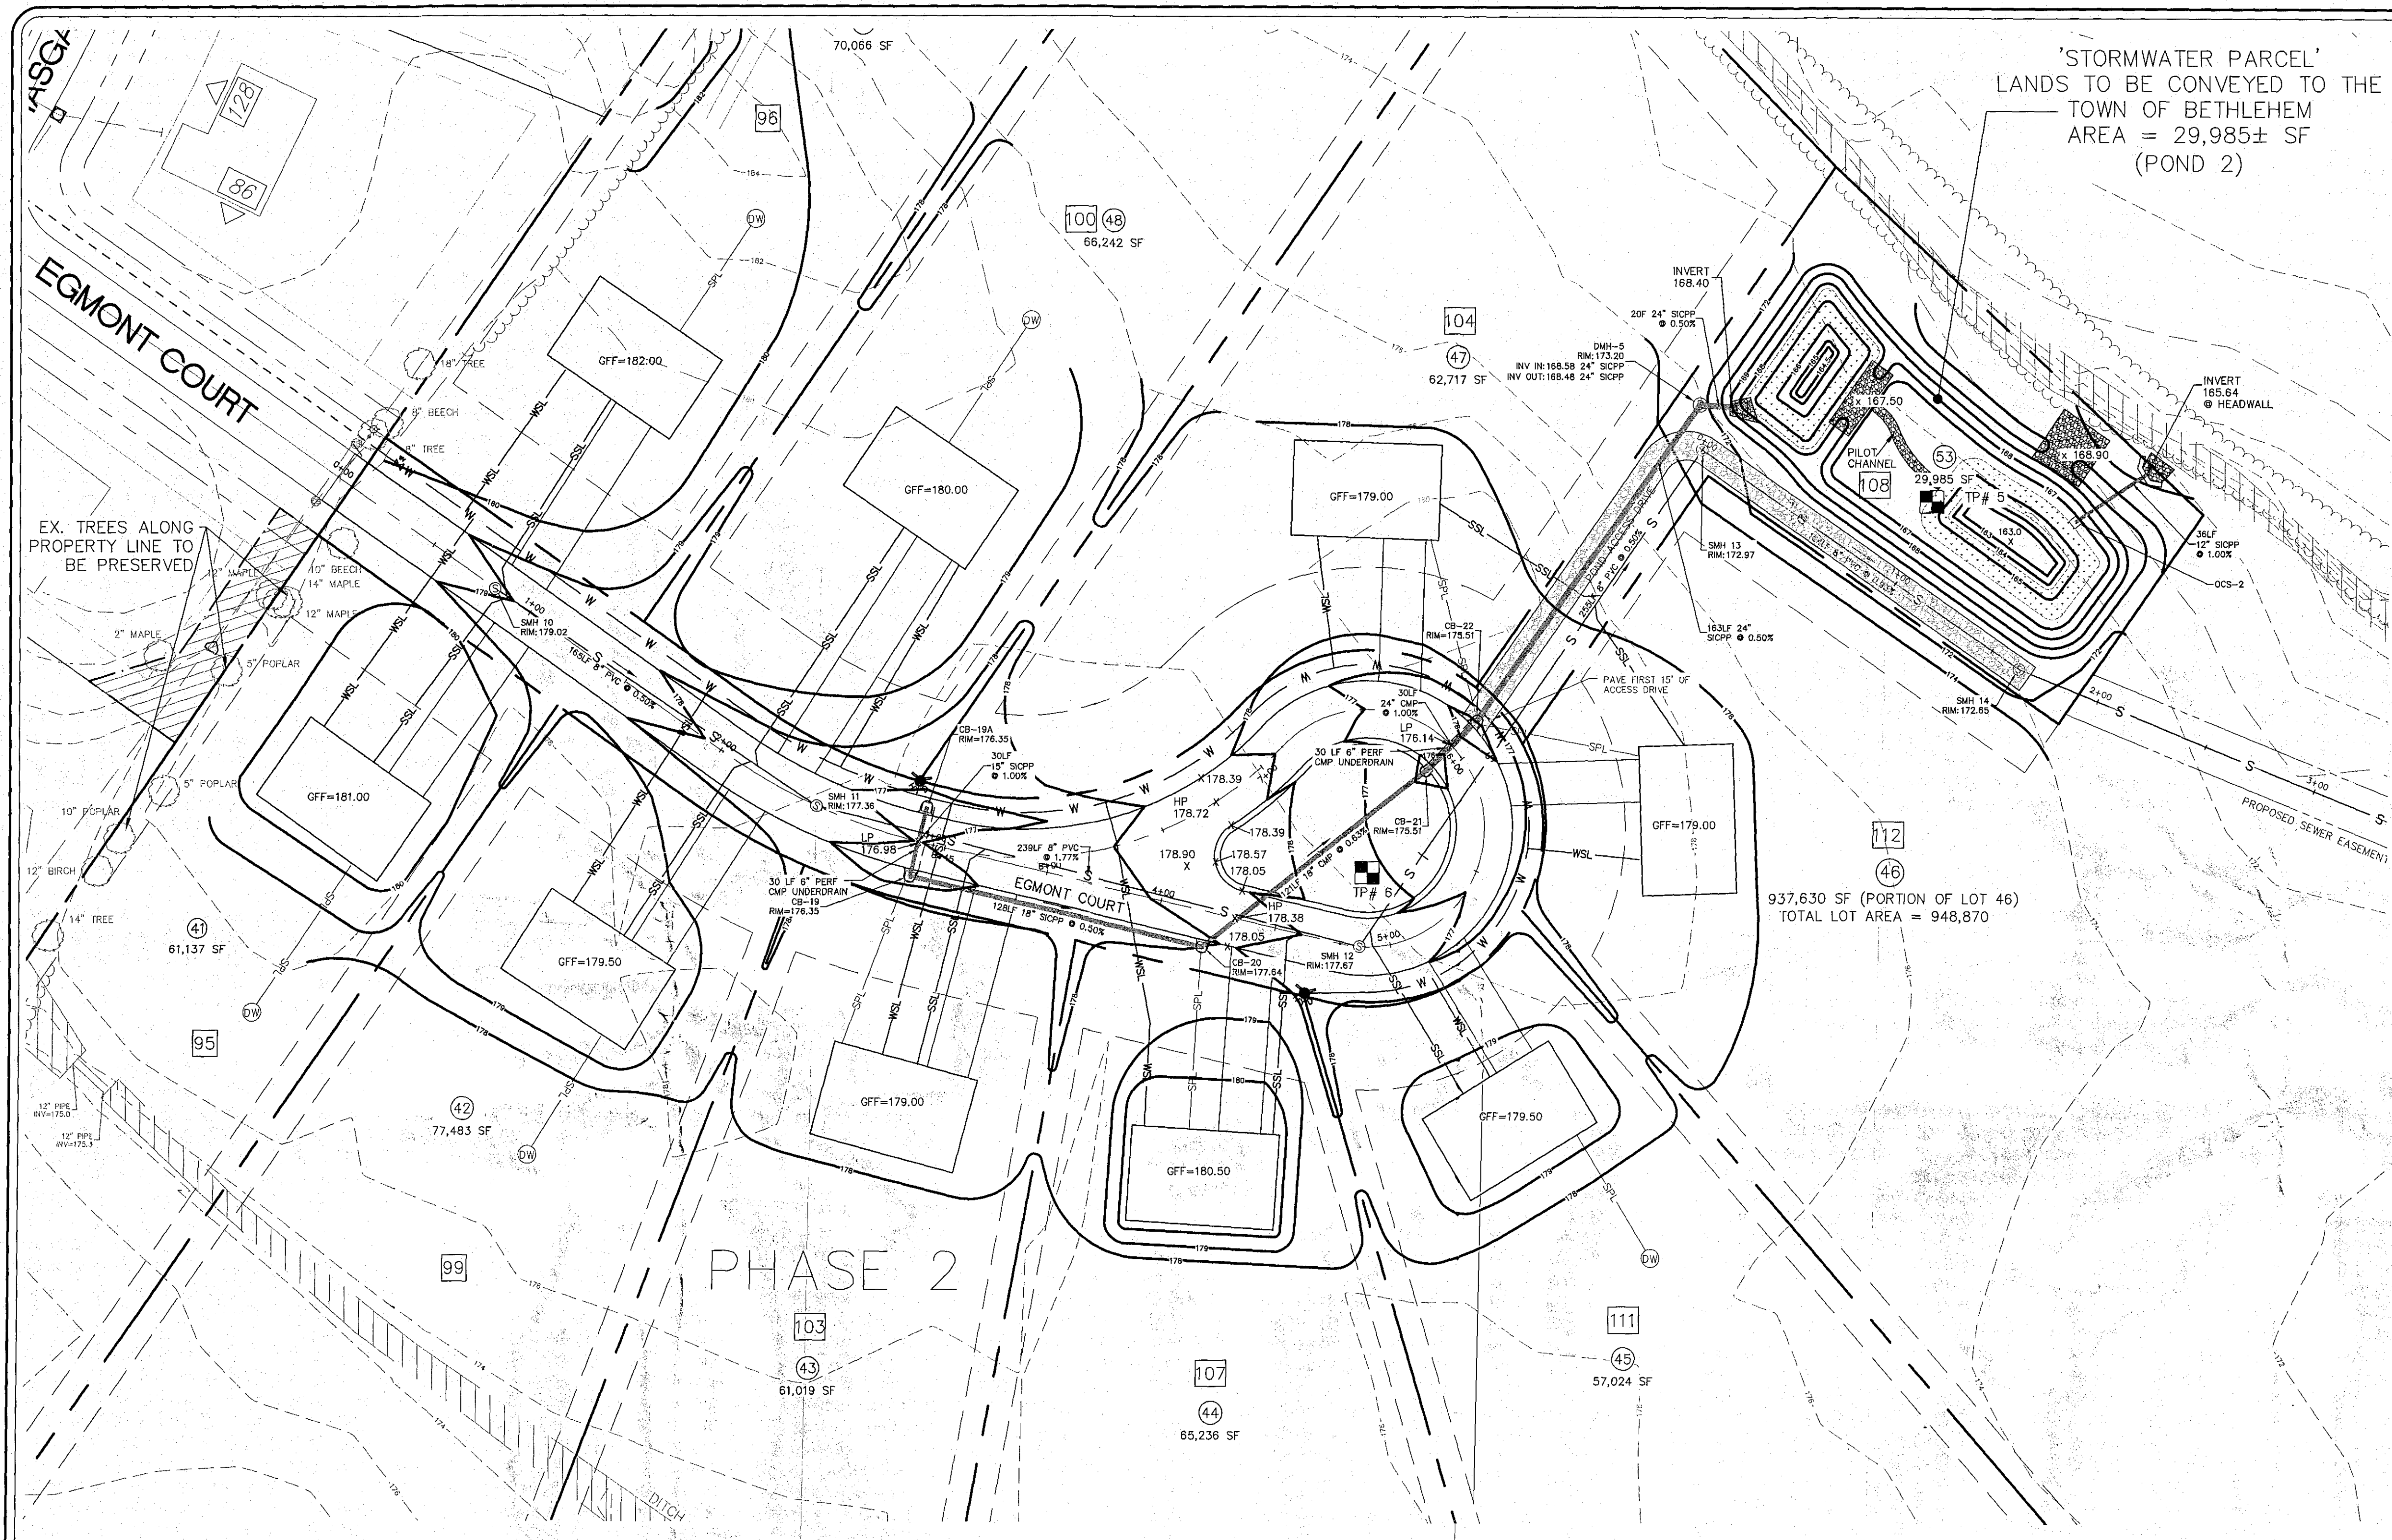


LOT 50 INSET MAP
SCALE: 1"=40'

TEST PIT DATA

SOIL TEST PITS OBSERVED BY
INGALLS AND ASSOCIATES, LLP ON
7/30/14

- TP#1
0-10" BROWN LOAM TOPSOIL
10-40" BROWN SAND
40-84" GRAY/BROWN MOTTLED SANDY SILT
84-96" GRAY CLAY/SILT
WATER SEEP @ 6"
- TP#2
0-10" BROWN LOAM TOPSOIL
10-20" YELLOW/BROWN SILT
24-84" RED/GRAY CLAY (VARIED CLAY/SILT)
PERCHED GROUNDWATER @ 24"
WATER SEEP @ 4"
- TP#3
0-10" BROWN LOAM TOPSOIL
10-60" BROWN/GRAY VARIED CLAY/SILT
MOTTLED TO SURFACE
WATER SEEP @ 5"
- TP#4
0-10" BROWN LOAM TOPSOIL
8-60" SILT SAND W/ OCCASIONAL MOTTLES
66-84" BROWN/GRAY COMPACT SILT
WATER SEEP @ 66"
- TP#5
0-10" BROWN LOAM TOPSOIL
10-24" BROWN SILT W/ OCCASIONAL MOTTLES
24-84" VARIED RED/GRAY DENSE CLAY/SILT
- TP#6
0-10" BROWN LOAM TOPSOIL
10-60" BROWN SILT W/ OCCASIONAL MOTTLES
60-96" RED/BROWN CLAY
WATER SEEP @ 5"
- TP#7
0-10" BROWN LOAM TOPSOIL
10-72" BROWN SILT
72-84" TIGHT GRAY SILT
LAYER OF BROWN/GRAY CLAY/SILT @ 3"
WATER SEEP @ 6"
- TP#8
0-10" BROWN LOAM TOPSOIL
10-42" BROWN GRAVELLY SILT
42"-84" TIGHT GRAY SILT
GROUNDWATER OBSERVED @ 48"

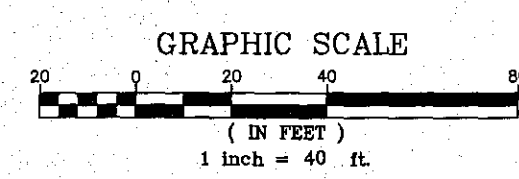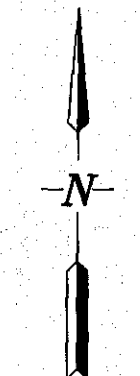


BETHLEHEM PLANNING BOARD APPROVAL

ALBANY COUNTY DEPARTMENT OF HEALTH
DIVISION OF ENVIRONMENTAL HEALTH SERVICES
By direction of the Commissioner of Health, these
plans are hereby approved. See first sheet for
date and signature.

NO.	DATE	REVISIONS	BY
6	11/16/15	REVISED PER TOWN COMMENTS	PJY
5	10/6/15	REVISED PER TOWN COMMENTS	PJY
4	8/13/15	REVISED PER TOWN & TDE COMMENTS	PJY
3	6/19/15	REVISED PER TOWN & TDE COMMENTS	PJY
2	7/5/15	REVISED PER TOWN & TDE COMMENTS	PJY
1	9/23/14	REVISED PER TOWN & TDE COMMENTS	PJY

UNAUTHORIZED ALTERATION OR
ADDITION TO THIS DRAWING IS
A VIOLATION OF SECTION 7209
SUBDIVISION 2, OF THE NEW
YORK STATE EDUCATION LAW.
ONLY COPIES MADE FROM THE
ORIGINAL OF THIS DRAWING
BEARING AN ORIGINAL INKED
OR EMBOSSED SEAL AND
SIGNATURE SHALL BE CONSIDERED
TO BE VALID TRUE COPIES.

© Copyright 2015 - Ingalls &
Associates, LLP - All rights reserved

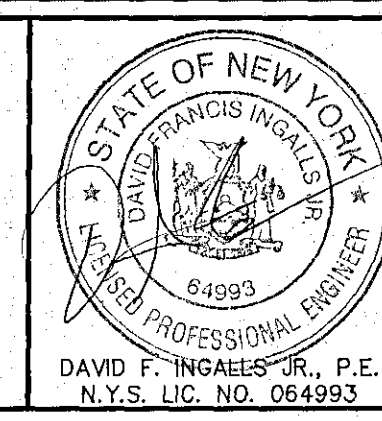

ingalls
ingalls & associates, LLP
engineering, environmental, surveying
2603 GUILDERLAND AVENUE
SCHENECTADY, N.Y. 12309
PHONE: (518) 393-7228
FAX: (518) 393-2324

GRADING & UTILITY PLAN 3
NEWELL PLACE
WEMPLE ROAD
TOWN OF BETHLEHEM
ALBANY COUNTY STATE OF NEW YORK

DATE: JUNE 5, 2014
CHECKED BY: DFI
JOB NO. 11-038
DRAWN BY: PJY
CADD FILE: 11038DF

SCALE: 1" = 40'
SHEET 10 OF 27