



PLANTING SCHEDULE				
KEY	BOTANIC NAME	COMMON NAME	QTY	REMARKS
LC	LOBELIA CARDINALIS	CARDINAL FLOWER	8	1 GALLON CONT.
PP	POTAMOGETON PECTINATUS	POND WEED	6	1 GALLON CONT.
VD	VERBURNUM DENTATUM	ARROWWOOD	6	5'-8"

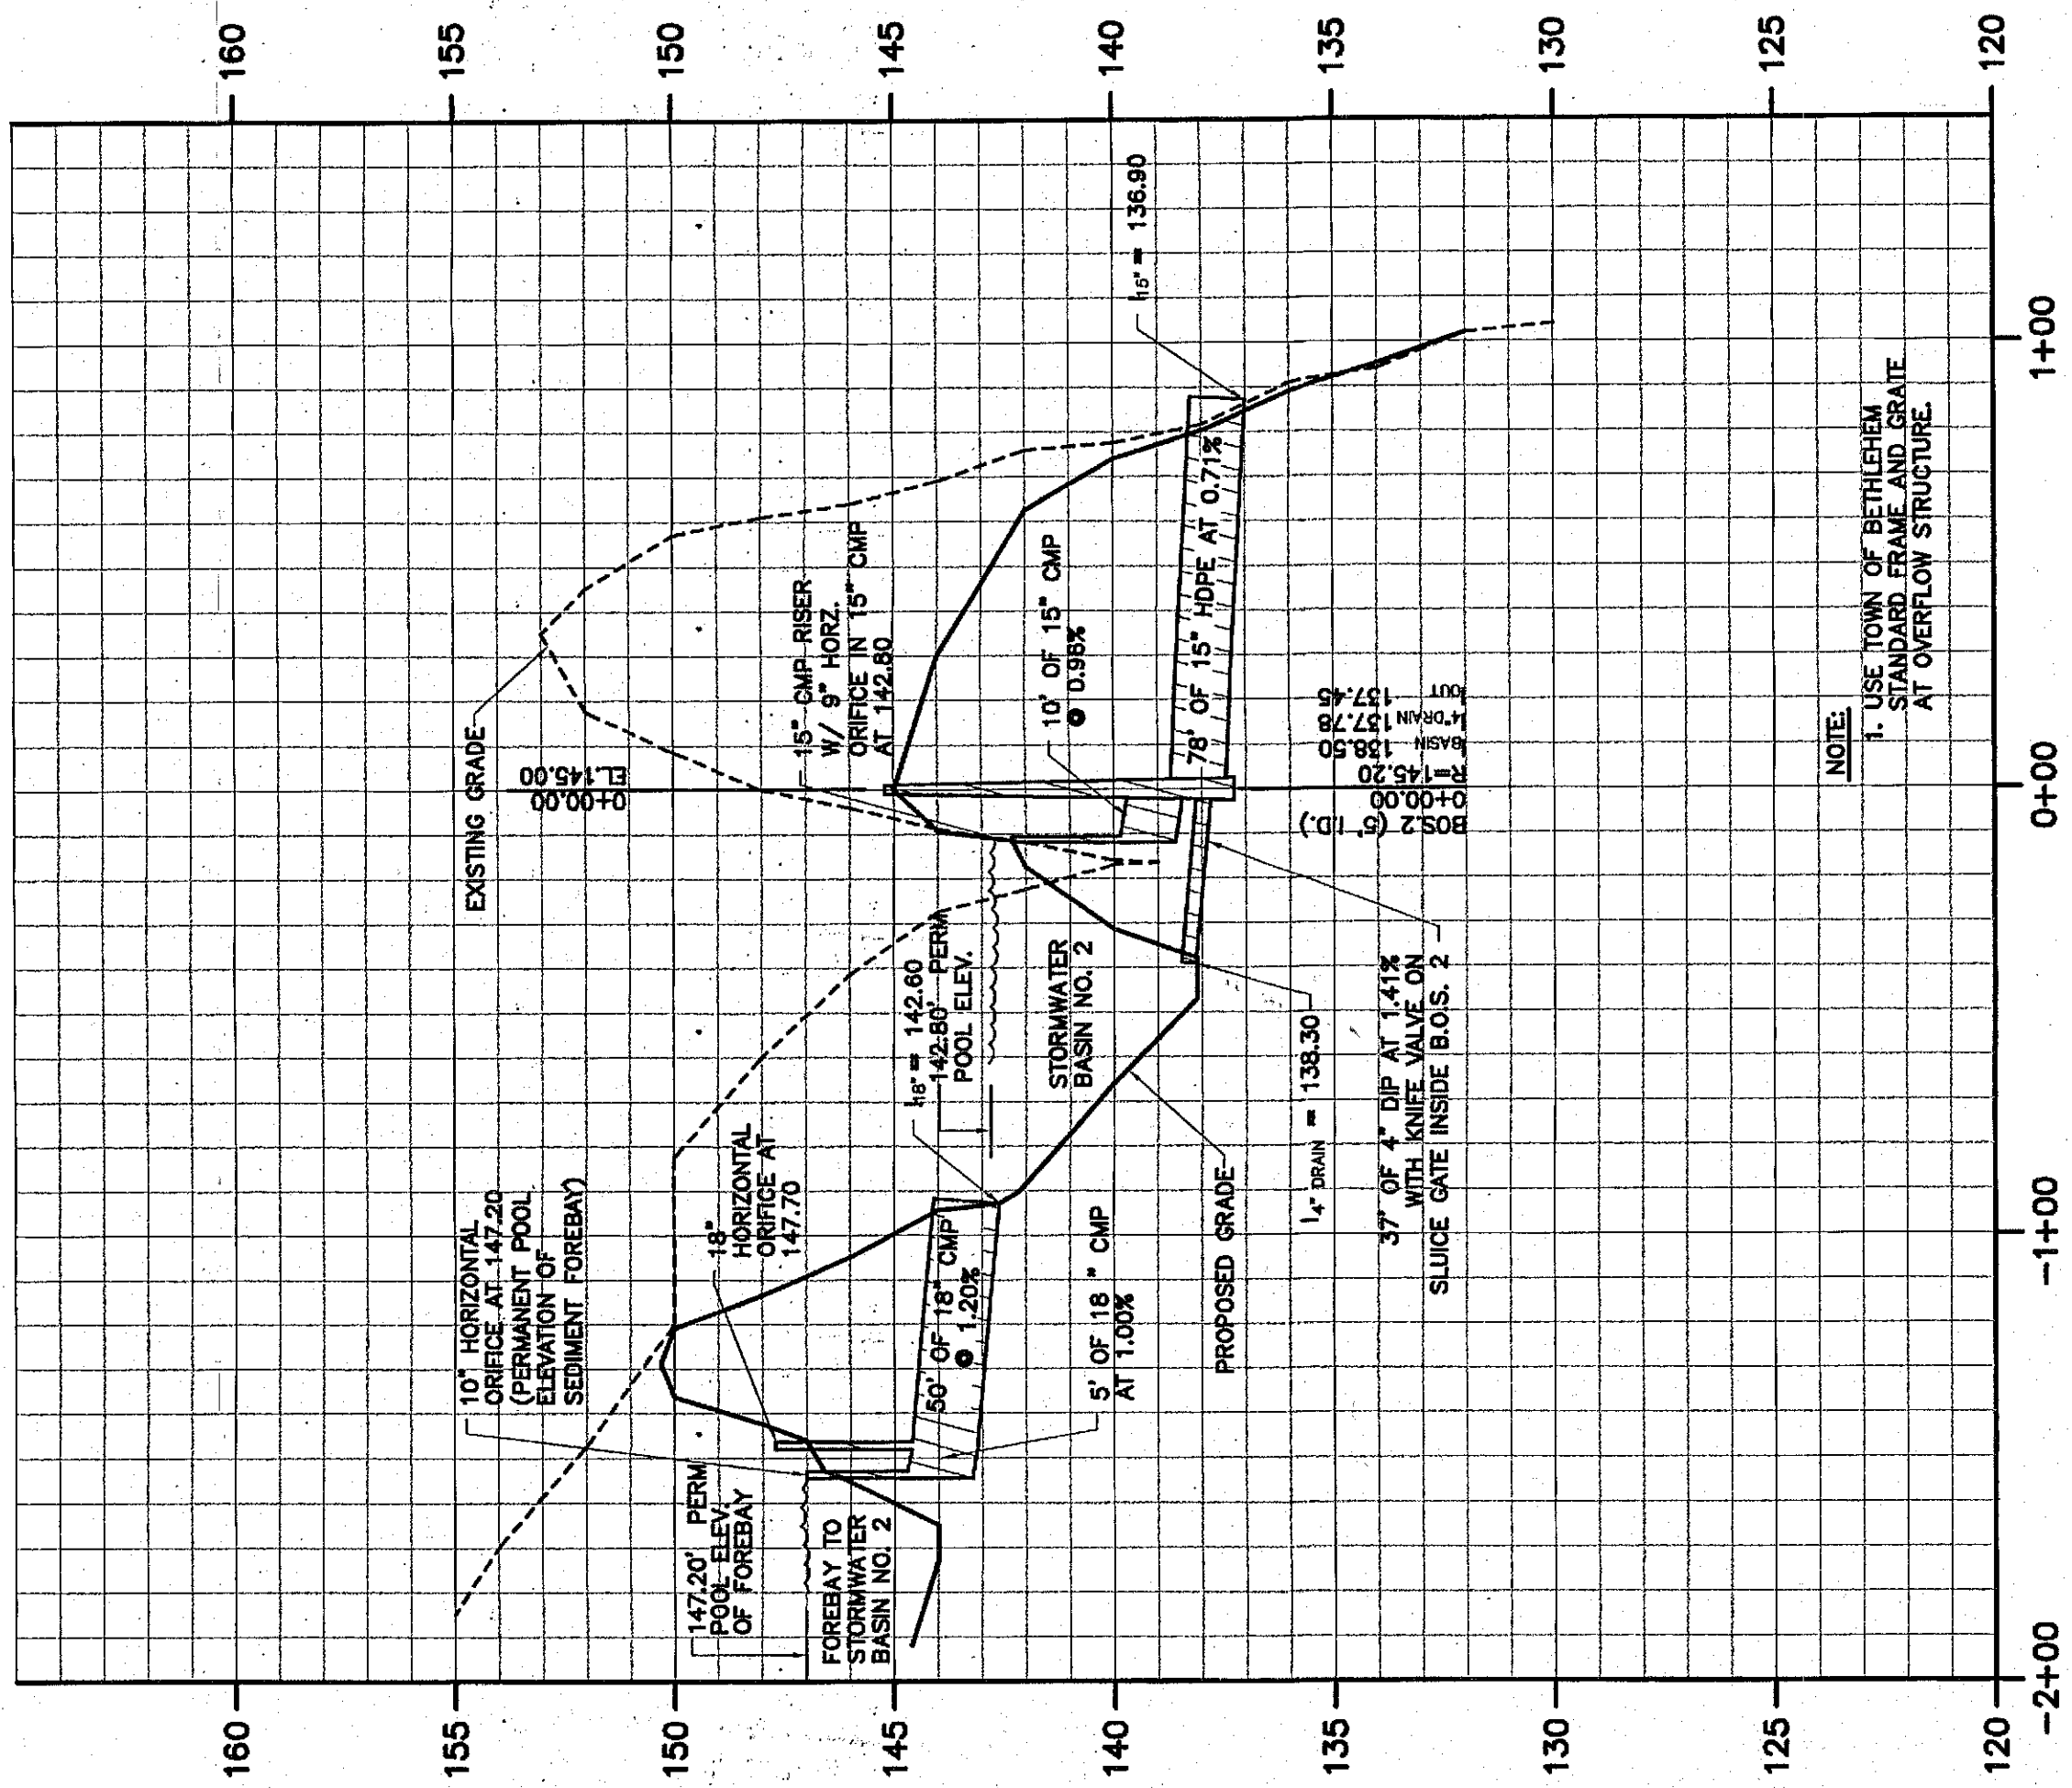

STORMWATER BASIN NO. 2 PROFILE

SCALE: 1"=4' VERT. \ 1"=40' HORIZ.

**FLANNERY COUNTY DEPARTMENT OF HEALTH
DIVISION OF ENVIRONMENTAL HEALTH SERVICES**

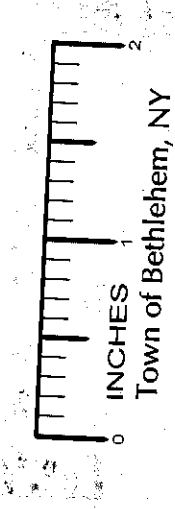

STORMWATER BASIN NO. 2 - PLAN
SCALE: 1"=20'

ER BASIN
SCALE: 1"=20'

**EDWARD W. BOUTELLE
AND SON**

CIVIL ENGINEERS AND SURVEYORS
423 KENWOOD AVENUE
DELMAR, NEW YORK

TEL.(518) 439-9981 FAX.(518) 439-9982
A DIVISION OF J. KENNETH FRASER AND ASSOCIATES, P.C. IS. 14, P.C.


FINAL PLAN
AMENDED

**CARRIAGE HILL
SUBDIVISION**

**MAP OF LANDS OF
CHARLEW
CONSTRUCTION CORP.**

TOWN OF BETHLEHEM COUNTY OF ALBANY
STATE OF NEW YORK

SCALE: 1"=20'

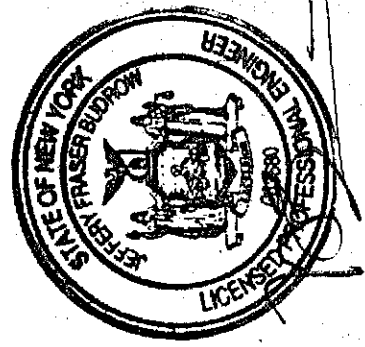

PROJ. SURVEYOR: CHJ
DRAWN BY: TWK
ASSEMBLED BY: TWK
CHECKED BY: CHJ

PROJECT NO.: 99-020
CAD FILE NAME: 4103-029

SHEET TITLE:
PARTIAL PLAN AND PROFILE
STORMWATER BASIN NO. 2

DATE: NOVEMBER 1995 SHEET 29 OF 31