


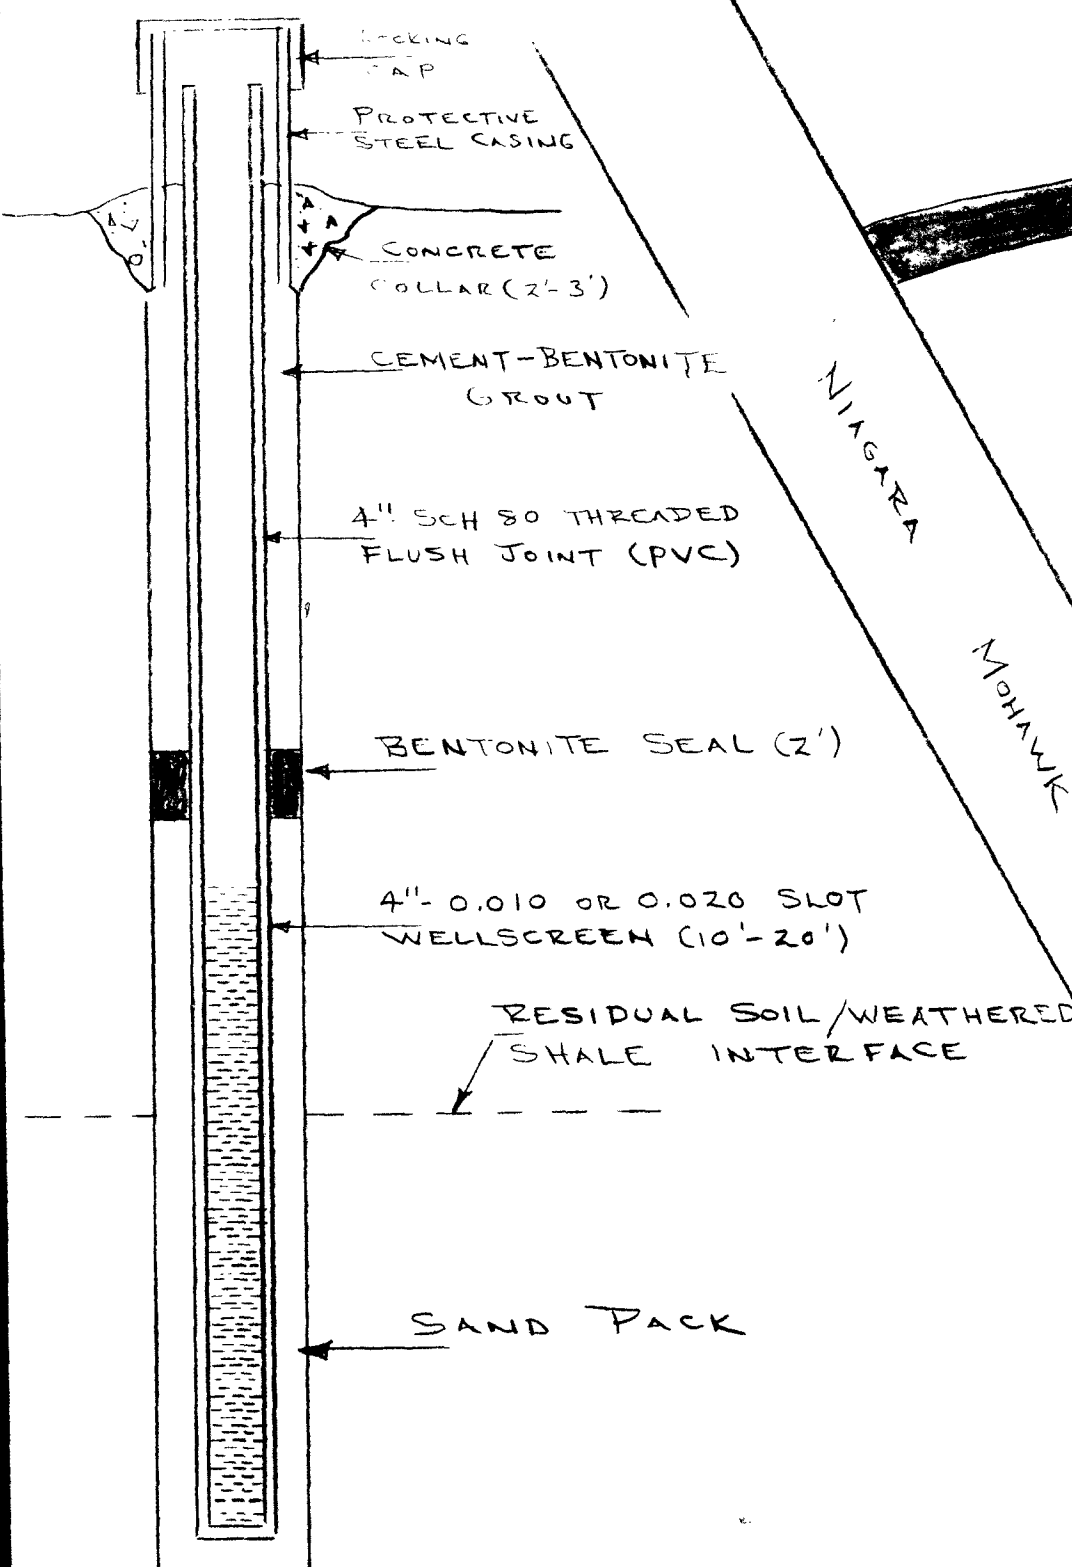

GROUNDWATER MONITORING WELL (TYP.)
NOT TO SCALE




LEGEND
--- BOUNDARY OF REFUSE

NOTE: TWO FOOT FINAL COVER TO BE PLACED ON SITE SHALL CONSIST OF A MINIMUM OF 18 INCHES OF MATERIAL WITH A COEFFICIENT OF PERMEABILITY OF 10^{-7} CM/SEC OR LESS. NINE IN PLACE DENSITY TESTS AND ONE IN-SITU PERMEABILITY TEST PER ACRES SHALL BE PERFORMED TO ASSURE ADEQUATE COMPACTION OF THE SOIL HAS BEEN ACHIEVED.

~TOWN OF BETHLEHEM~						
RUPERT ROAD LANDFILL SITE PLAN						
APPROVED BY:	PREPARED BY:	SCALE: 1" = 100'				
PROPOSED FINAL CONTOURS DWG # RSL-1 DECEMBER 3, 1985		REVISIONS <table border="1"> <thead> <tr> <th>DATE</th> <th>DESCRIPTION</th> </tr> </thead> <tbody> <tr> <td>2/17/86</td> <td>ADDED CROSS-SECTION LINE. ADDED MONITORING WELLS & GAS VENTS PROPOSED LOCATIONS ADDED TYP. DETAIL OF MONITORING WELL AND METHANE GAS VENT. NOTE:</td> </tr> </tbody> </table>	DATE	DESCRIPTION	2/17/86	ADDED CROSS-SECTION LINE. ADDED MONITORING WELLS & GAS VENTS PROPOSED LOCATIONS ADDED TYP. DETAIL OF MONITORING WELL AND METHANE GAS VENT. NOTE:
DATE	DESCRIPTION					
2/17/86	ADDED CROSS-SECTION LINE. ADDED MONITORING WELLS & GAS VENTS PROPOSED LOCATIONS ADDED TYP. DETAIL OF MONITORING WELL AND METHANE GAS VENT. NOTE:					

LANDS NOW OR FORMERLY OF
JOHN J. ZULKO

TOWER CORP.

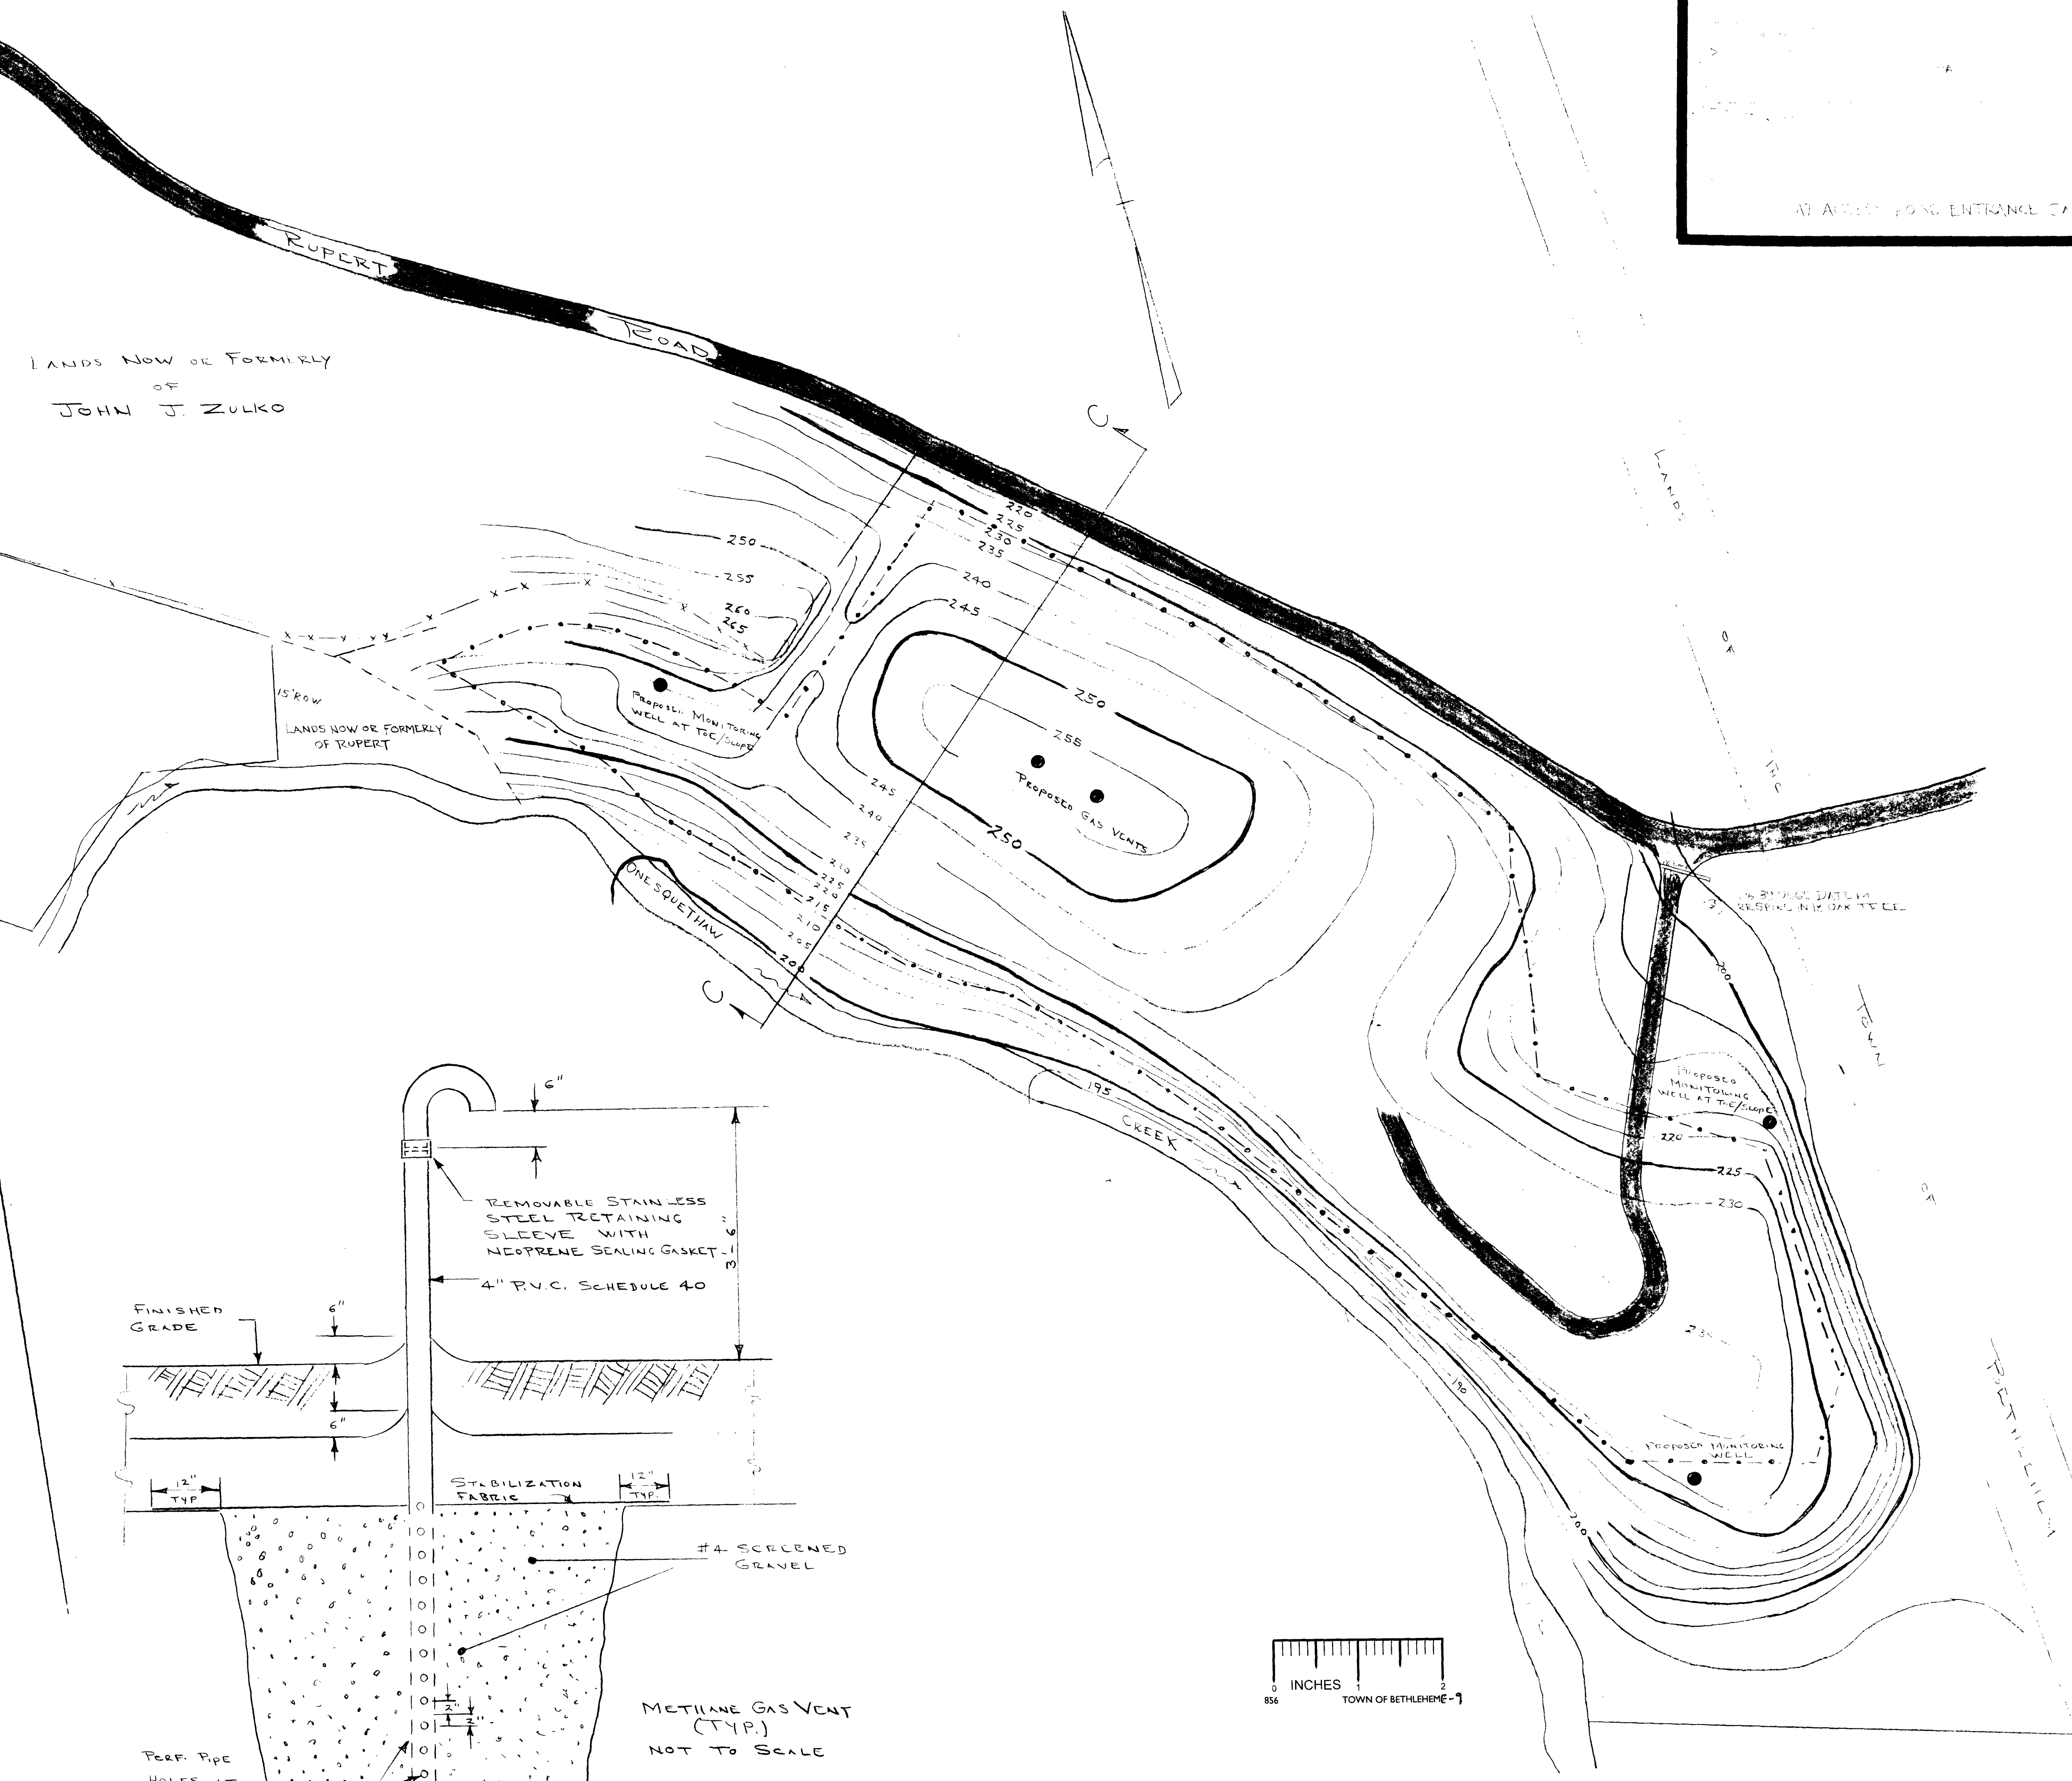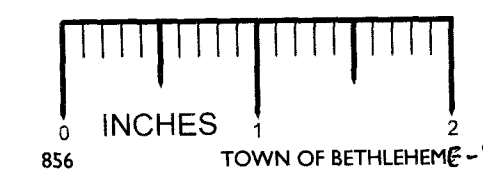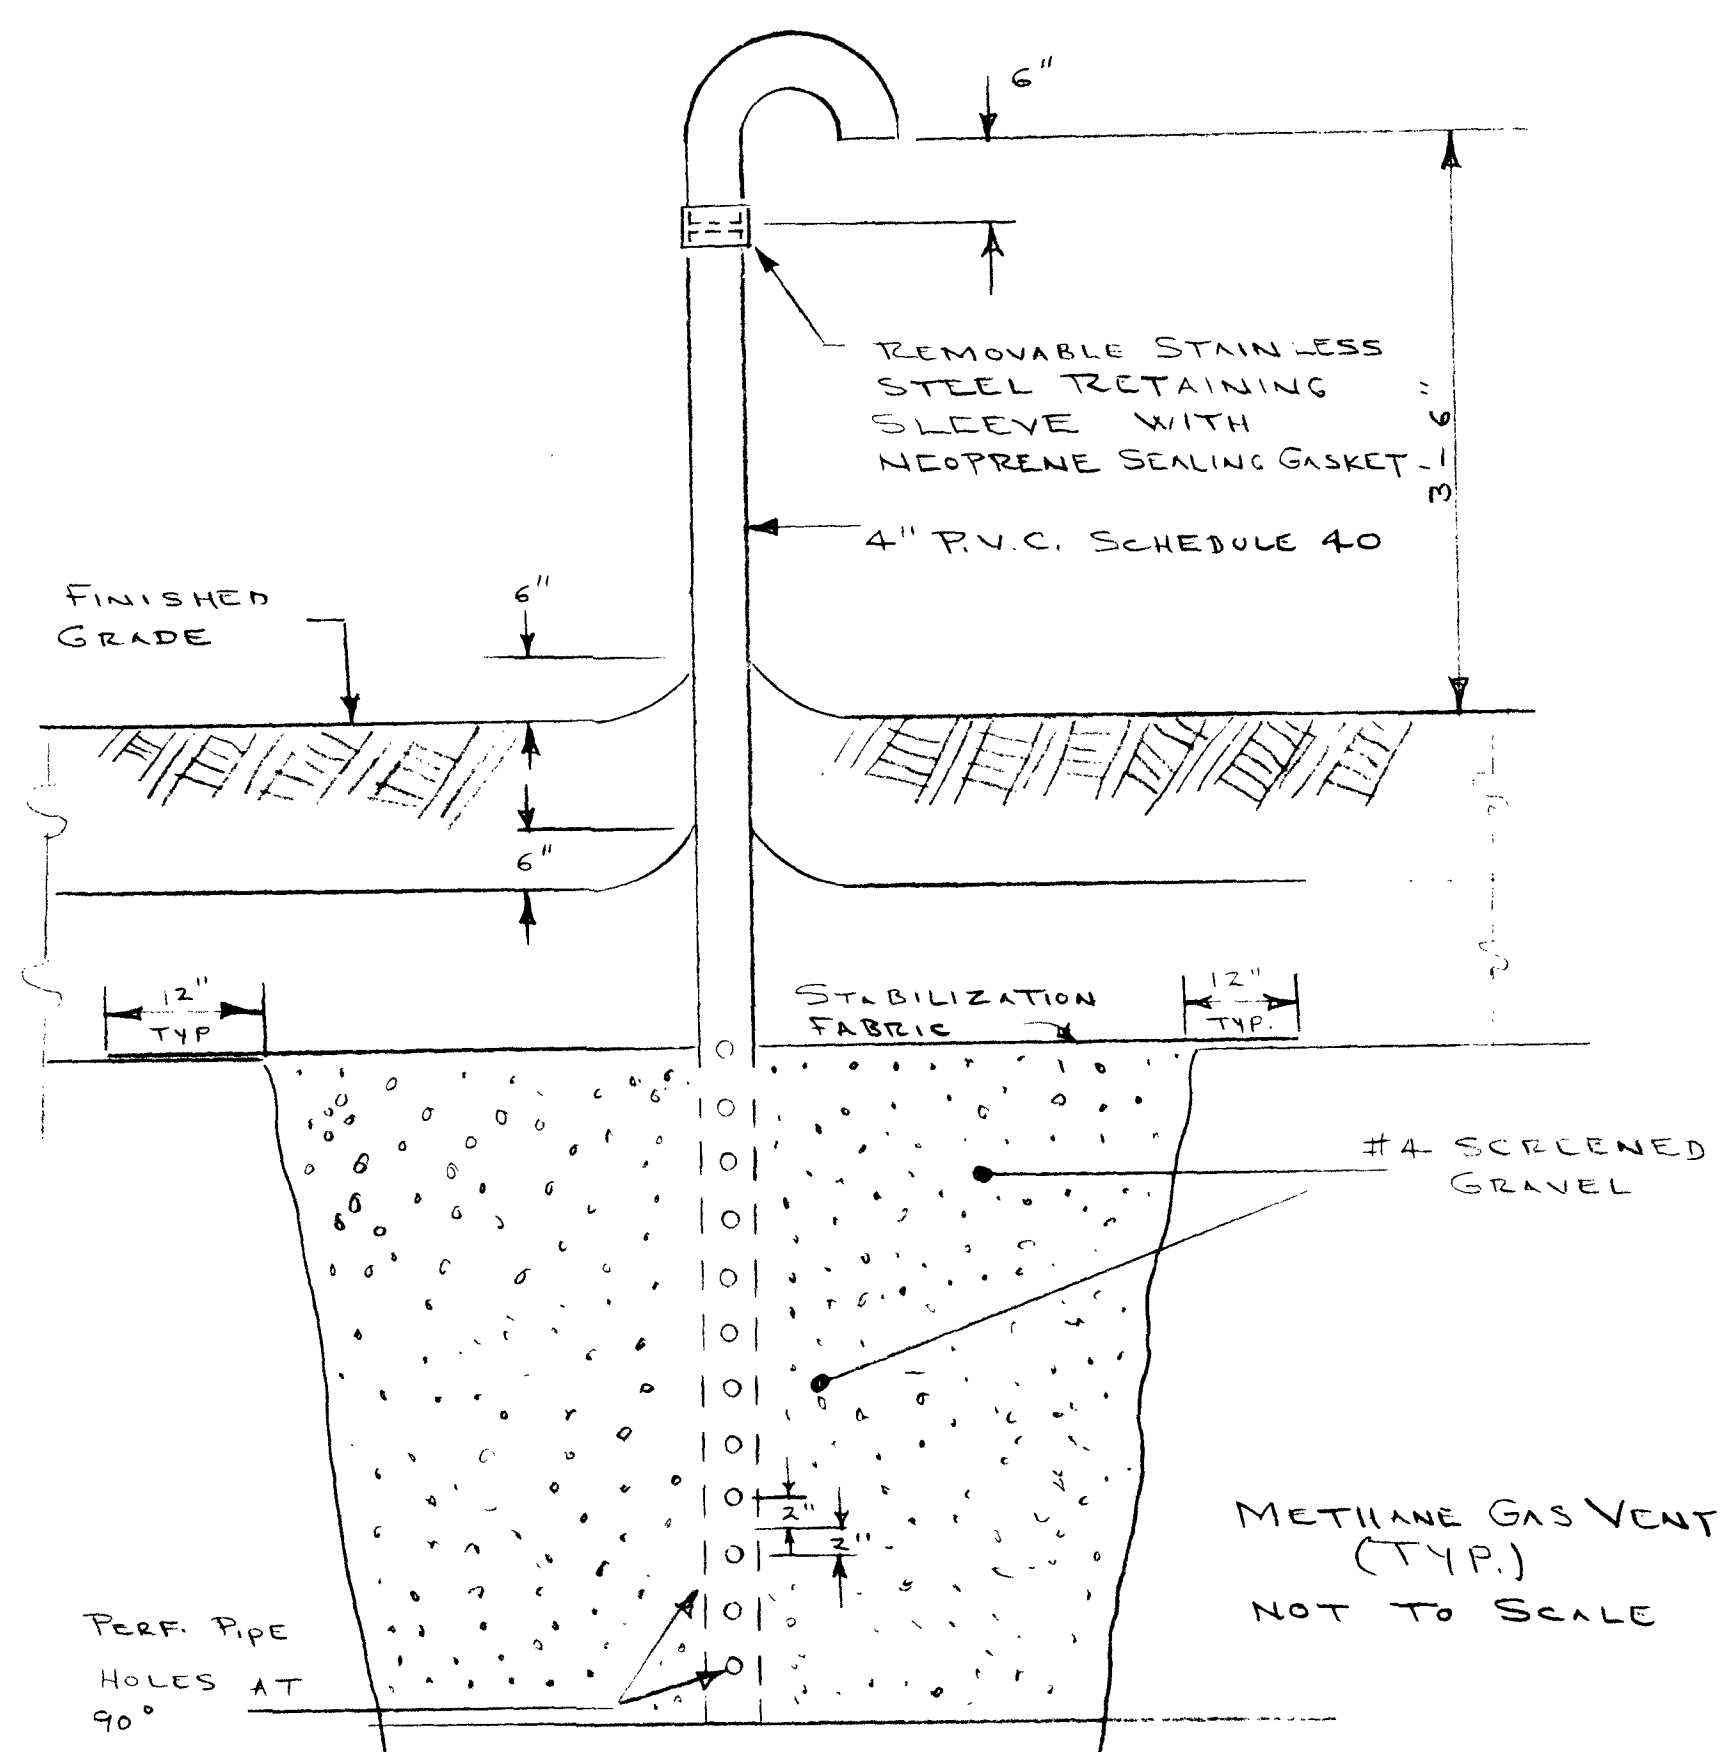

AT ADEQUATE ENTRANCE OF L