

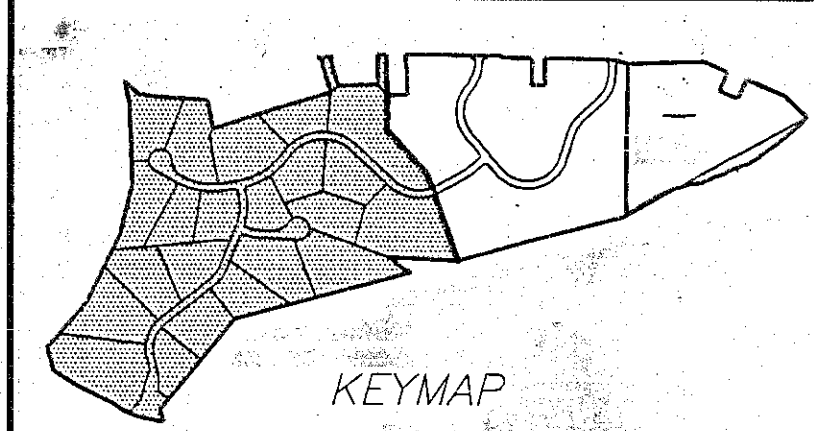


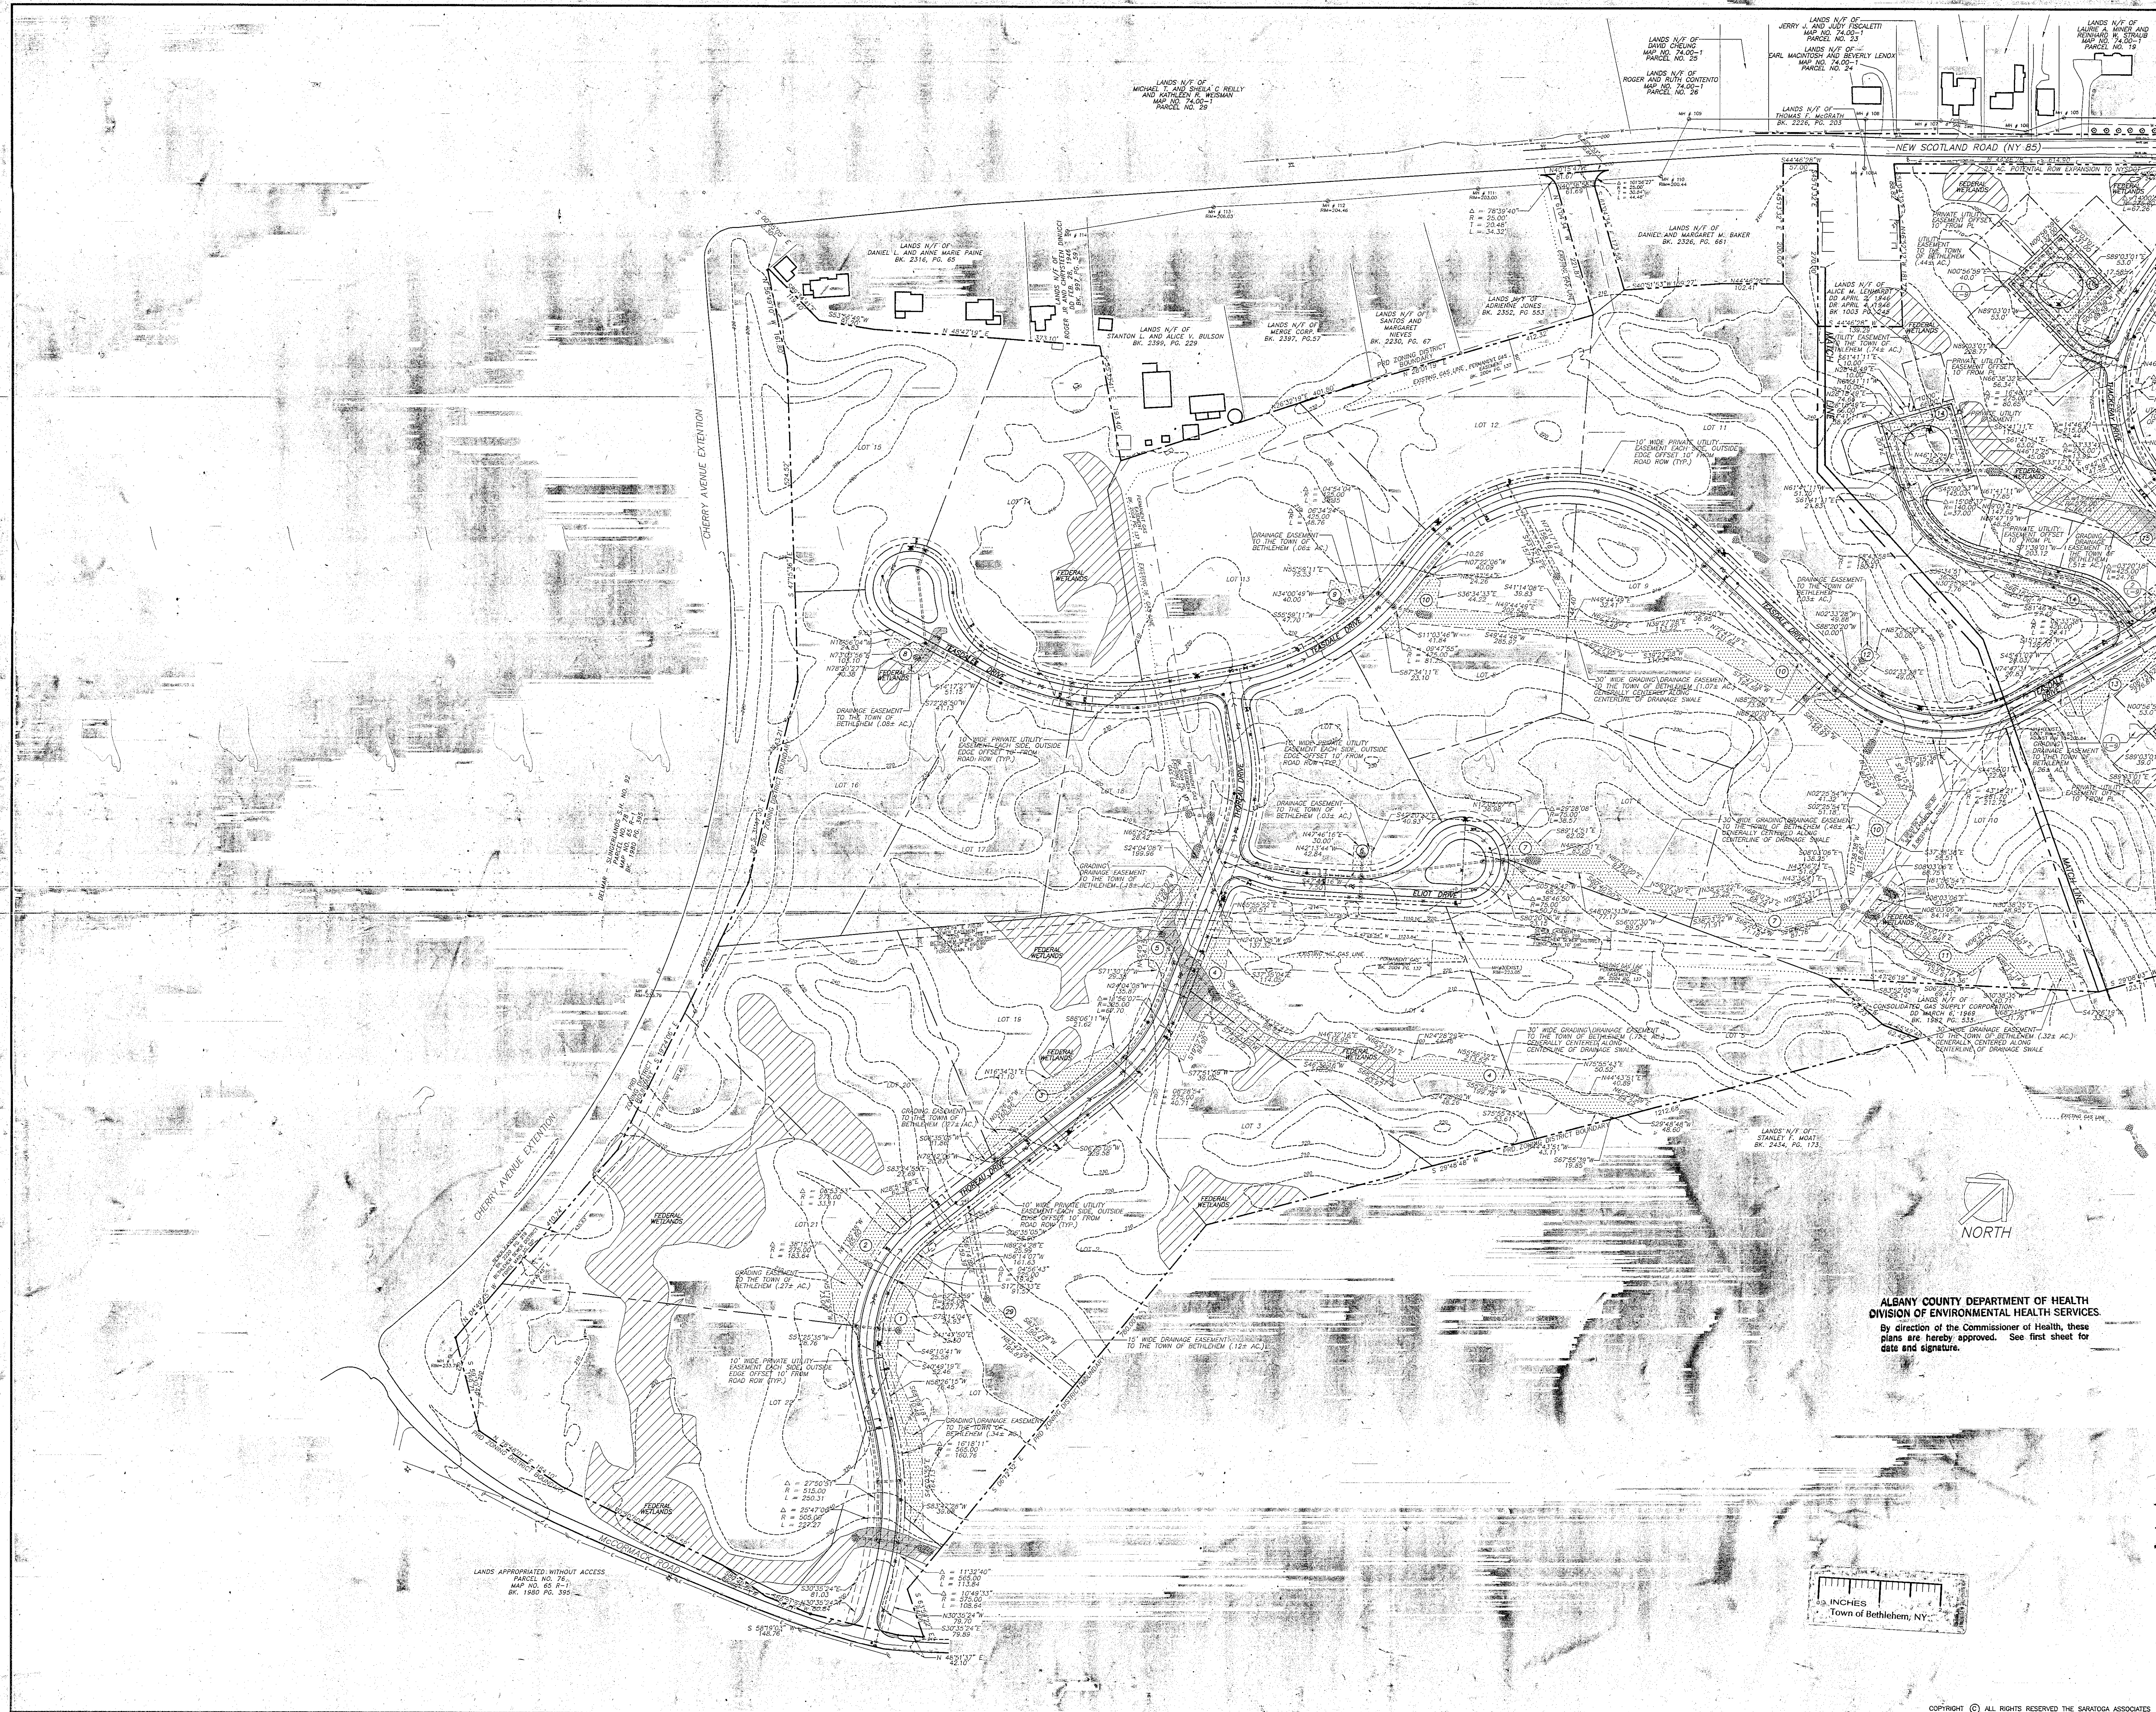

NOTES:
1. THIS PLAN IS BASED ON AN ACTUAL SURVEY PREPARED BY S.Y. KIM LAND SURVEYOR, P.C. 552 NEW LOVER ROAD, LATHAM, N.Y. 12110.
2. ELEVATIONS SHOWN ARE BASED ON USGS ELEVATION BASE.
3. SEE DWG. NO. L-6 AND L-7 FOR METES AND BOUNDS OF ALL LOT LINES AND ROAD ROWS.
4. PRIVATE UTILITY EASEMENTS REFER TO EASEMENTS REQUIRED FOR ELECTRIC, CABLE, TELEPHONE AND GAS SERVICES.

REVISIONS:		
1	11-20-95	FINAL SITE PLAN REVISIONS
2	5-29-96	FINAL PLAN REVIEW #1
3	3-21-97	FINAL PLAN REVIEW #2
4	5-20-97	FINAL PLAN REVIEW #3
5	11-14-97	ACHD
6	12-10-97	FINAL TOWN AND ACHD REVISION

NO.	DATE	DESCRIPTION	BY
-----	------	-------------	----

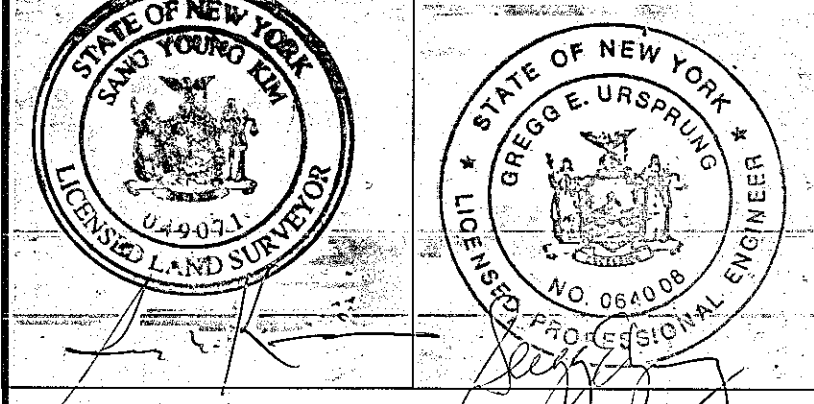

IT IS A VIOLATION OF THE LAW AND THE COPYRIGHT ASSOCIATED WITH THIS DOCUMENT FOR ANY PERSON, UNLESS ACTING UNDER THE DIRECTION OF THE FIRM/INDIVIDUAL PROFESSIONAL WHO HAS PRIMARY AUTHORITY OR HAS SEALED THIS DOCUMENT, TO ALTER ANY ITEM OR PORTION OF THIS DOCUMENT IN ANY WAY.

THE SARATOGA ASSOCIATES
LANDSCAPE ARCHITECTS, ARCHITECTS, ENGINEERS AND PLANNERS, P.C.
SARATOGA SPRINGS • BUFFALO
NEW YORK CITY • BOSTON, MA

TERRAMERE
PLANNED RESIDENCE DISTRICT
EASEMENT PLAN
SOUTH PARCEL

AUTOCAD FILE NAME: 8811PLAN
TSA PROJECT NO.: 86011

DRAWN BY: RJM
SCALE: 1"=100'
DATE: 11-8-93
CHECKED BY: SYK
DWG. NO.: L-8