

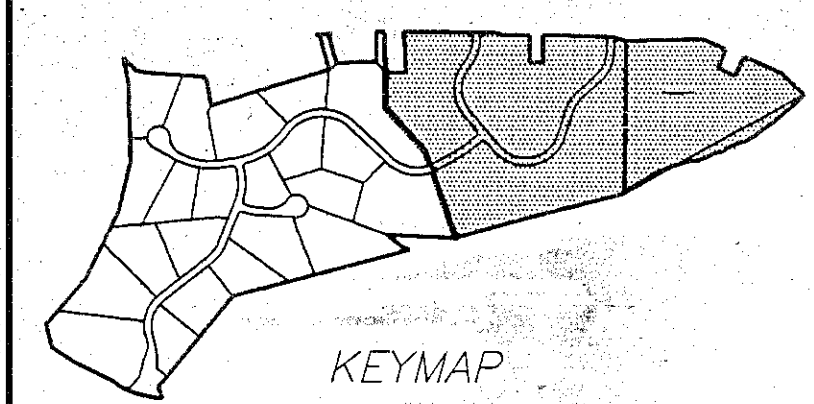


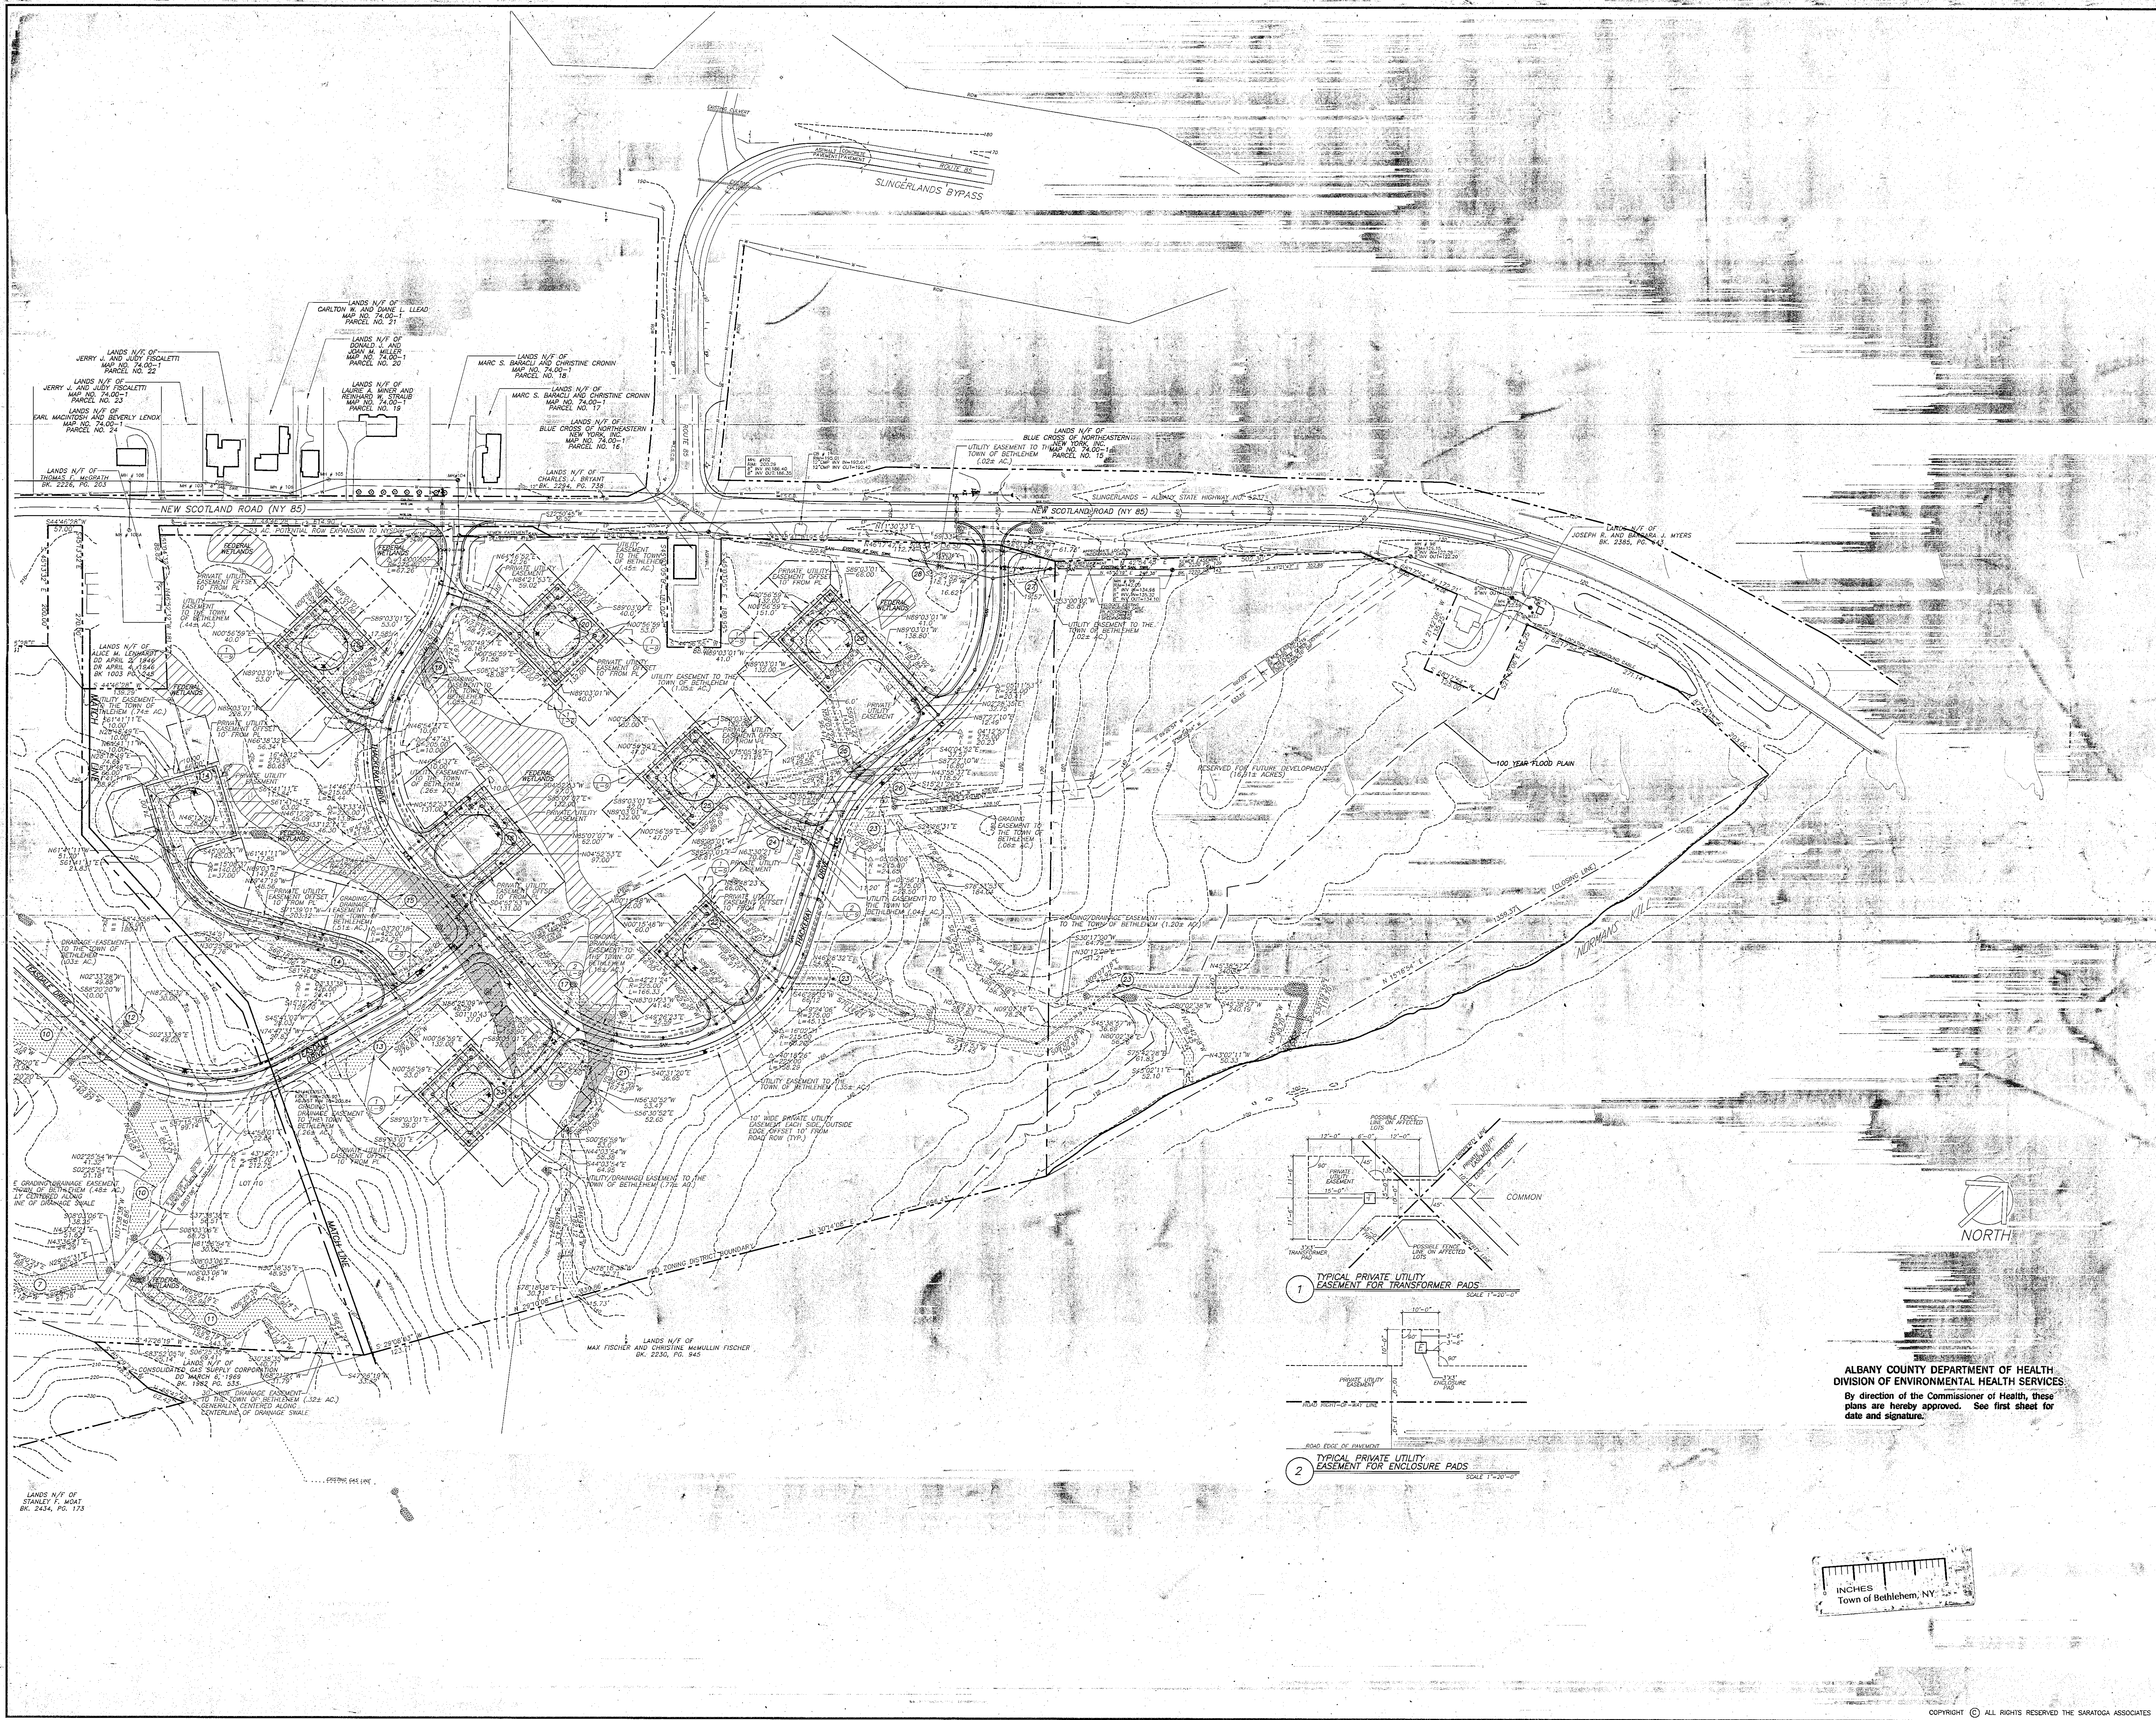

- NOTES:
1. THIS PLAN IS BASED ON AN ACTUAL SURVEY PREPARED BY S.V. KM LAND SURVEYOR, P.C. 552 NEW LOUEN ROAD, LATHAM, N.Y. 12110.
 2. ELEVATIONS SHOWN ARE BASED ON USGS ELEVATION BASE.
 3. SEE DWG. NO. L-6 AND L-7 FOR METES AND BOUNDS OF ALL LOT LINES AND ROAD ROW'S.
 4. PRIVATE UTILITY EASEMENTS REFER TO EASEMENTS REQUIRED FOR ELECTRIC, CABLE, TELEPHONE AND GAS SERVICES.

REVISIONS			
1	11-20-95	FINAL SITE PLAN REVISIONS	RJM
2	3-29-96	FINAL PLAN REVIEW #1	RJM
3	3-21-97	FINAL PLAN REVIEW #2	RJM
4	5-20-97	FINAL PLAN REVIEW #3	RJM
5	11-14-97	ACHD	RJM
6	12-10-97	FINAL TOWN, ACHD & TSA REV.	RJM

NO.	DATE	DESCRIPTION	BY
-----	------	-------------	----

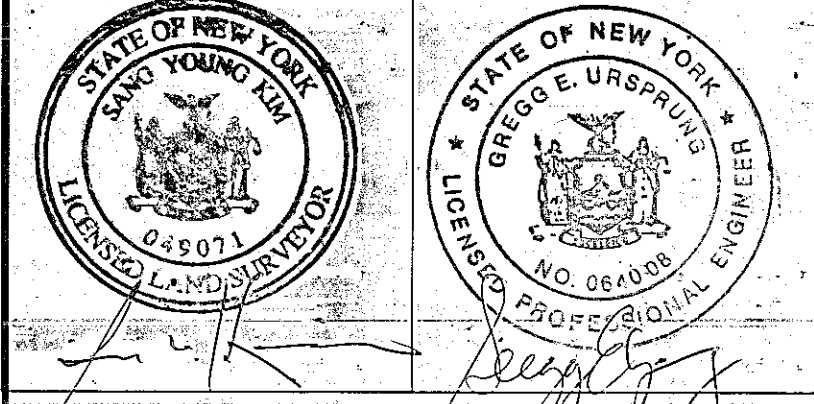

IT IS A VIOLATION OF THE LAW AND THE COPYRIGHT ASSOCIATED WITH THIS DOCUMENT FOR ANY PERSON, UNLESS ACTING UNDER THE DIRECTION OF THE FIRM/INDIVIDUAL PROFESSIONAL WHO HAS PRIMARY AUTHORITY OR HAS SEALED THIS DOCUMENT, TO ALTER ANY PART OR PORTION OF THIS DOCUMENT IN ANY WAY.

THE SARATOGA ASSOCIATES

LANDSCAPE ARCHITECTS, ARCHITECTS, ENGINEERS AND PLANNERS, P.C.

SARATOGA SPRINGS • BUFFALO
NEW YORK CITY • BOSTON, MA

TERRAMERE
PLANNED RESIDENCE DISTRICT

**EASEMENT PLAN
NORTH PARCEL**

AUTOCAD FILE NAME: 8811PLAN
TSA PROJECT NO.: 88011

DRAWN BY: RJM	CHECKED BY: SYK
SCALE: 1"=100'	DWG. NO.: L-9
DATE: 11-8-93	