



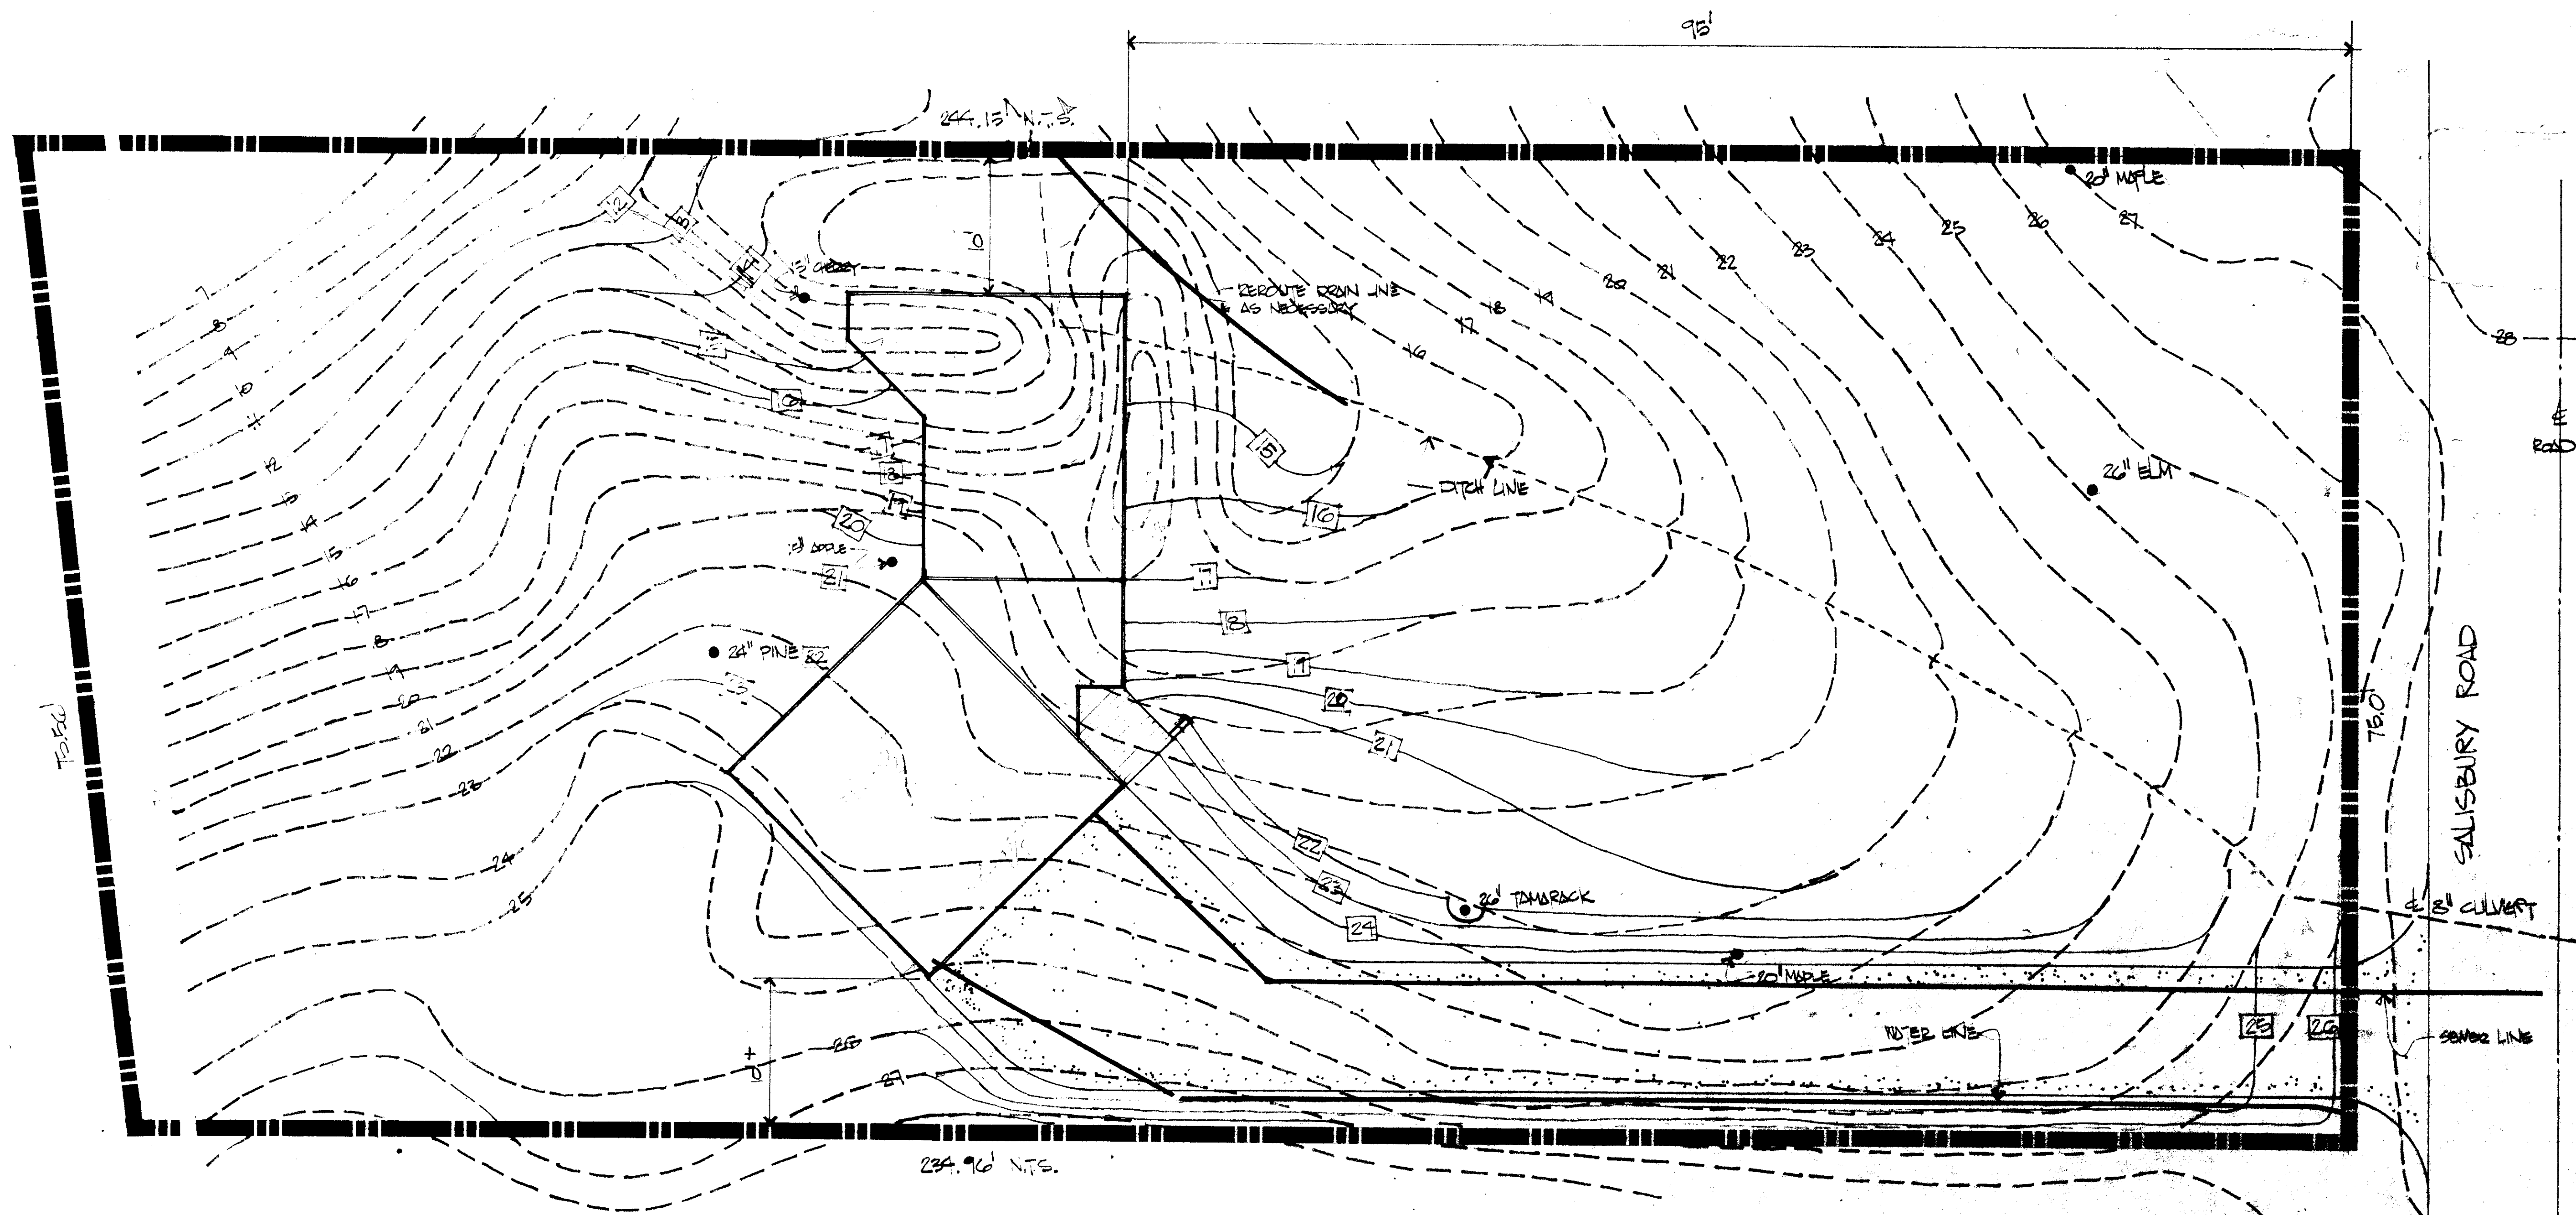


NOTE: GARAGE SILL NO. 99 SALISBURY RD. EL. 28.72

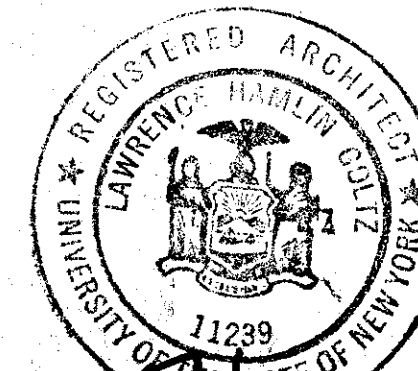

Lawrence Hamlin Goltz

A-22

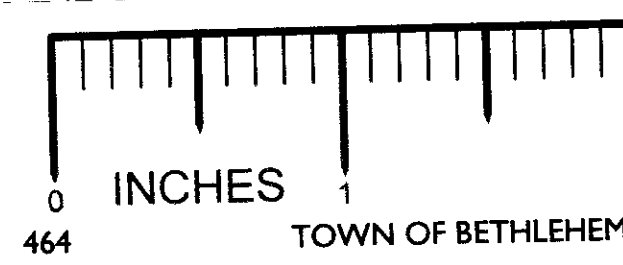

ZACHHOUSE
SALISBURY ROAD

GNS

Great
North
Structures
Incorporated

Construction
Management

ARCH:IG

LAWRENCE
HAMLIN
GOLTZ

AIA

Design
Consultant

Scale • 1"=10'
Date • 13 Nov. 1974
Drawn • TDB

SITE PLAN



SALISBURY ROAD