


BETHLEHEM TOWN CENTER II NORTH SLOPE EARTH SLIDE SITE IMPROVEMENTS PHASE 1 AND PHASE 2

N.Y.S. ROUTE 9W
TOWN OF BETHLEHEM * COUNTY OF ALBANY * STATE OF NEW YORK

OCTOBER 2008

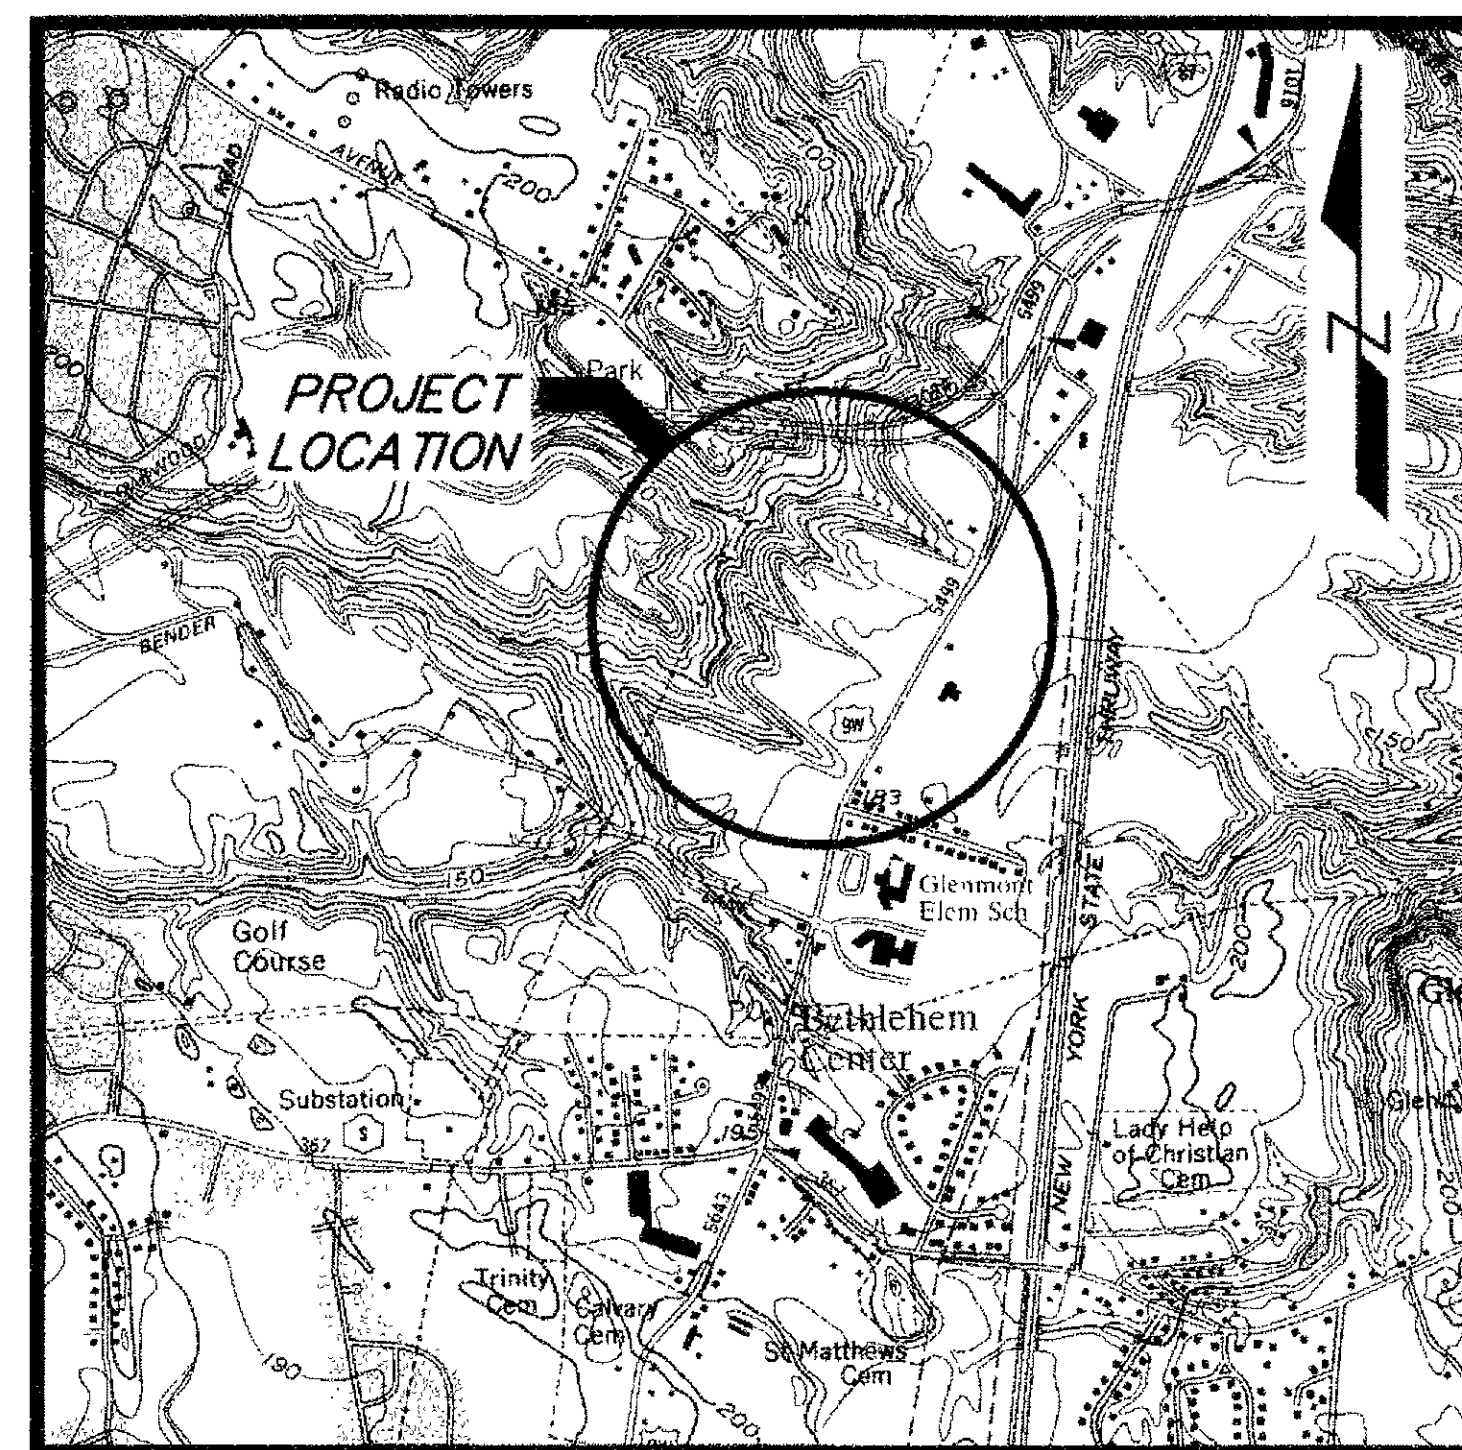


SITE LOCATION MAP
SCALE: 1" = 2000'

INDEX OF DRAWINGS

<u>SHEET NUMBER</u>	<u>SHEET TITLE</u>
1	COVER SHEET
2	OVERALL/ EROSION CONTROL PLAN
3	SEWER RELOCATION & GRADING
4	MISCELLANEOUS DETAILS
5	NOTES - SPECIFICATIONS
6	EROSION DETAILS

OWNER: BETHLEHEM ASSOCIATES II, LLC
c/o FAIRFIELD MANAGEMENT, CORP.
10 EAST 40TH STREET
SUITE 3210
NEW YORK, NY 10016

PREPARED BY:

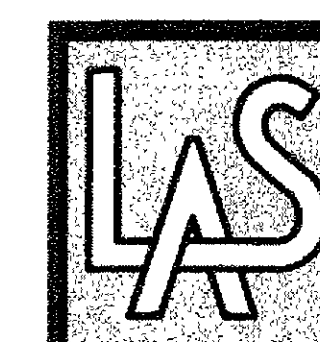

L. SIPPERLY & ASSOCIATES

ENGINEERS • SURVEYORS • LAND PLANNERS

696 TROY-SCHENECTADY ROAD, LATHAM, NY 12110
PHONE: (518) 782-1800 FAX: (518) 782-1252

