



A WEST ELEVATION
SCALE: 3/32"=1'-0"

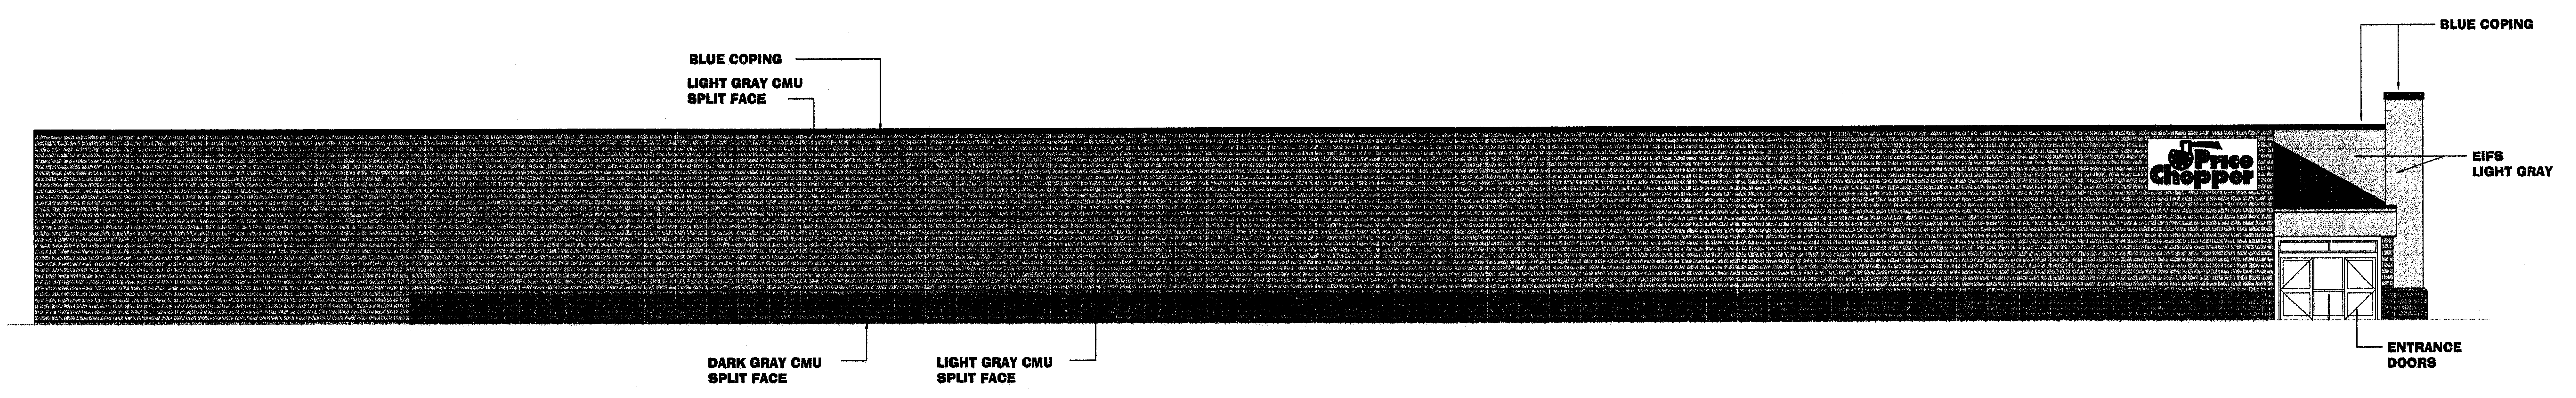

B NORTH ELEVATION
SCALE: 3/32"=1'-0"

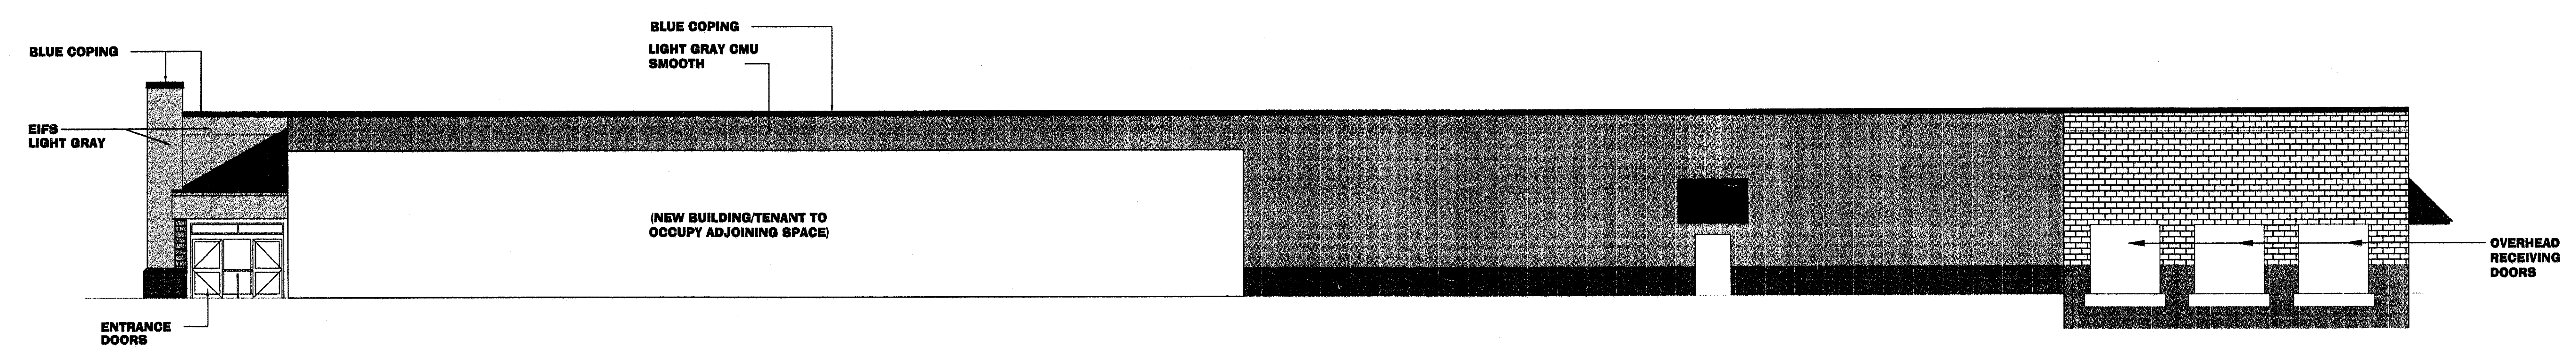

C SOUTH ELEVATION
SCALE: 3/32"=1'-0"



D EAST ELEVATION
SCALE: 3/32"=1'-0"

REVISIONS

NO.	DATE	DESCRIPTION
1	10/24/01	ISSUED
2		
3		
4		
5		
6		
7		
8		
9		
10		

DATE	10/24/01
SCALE	As Shown
DRAWN BY:	
APPRO BY:	