
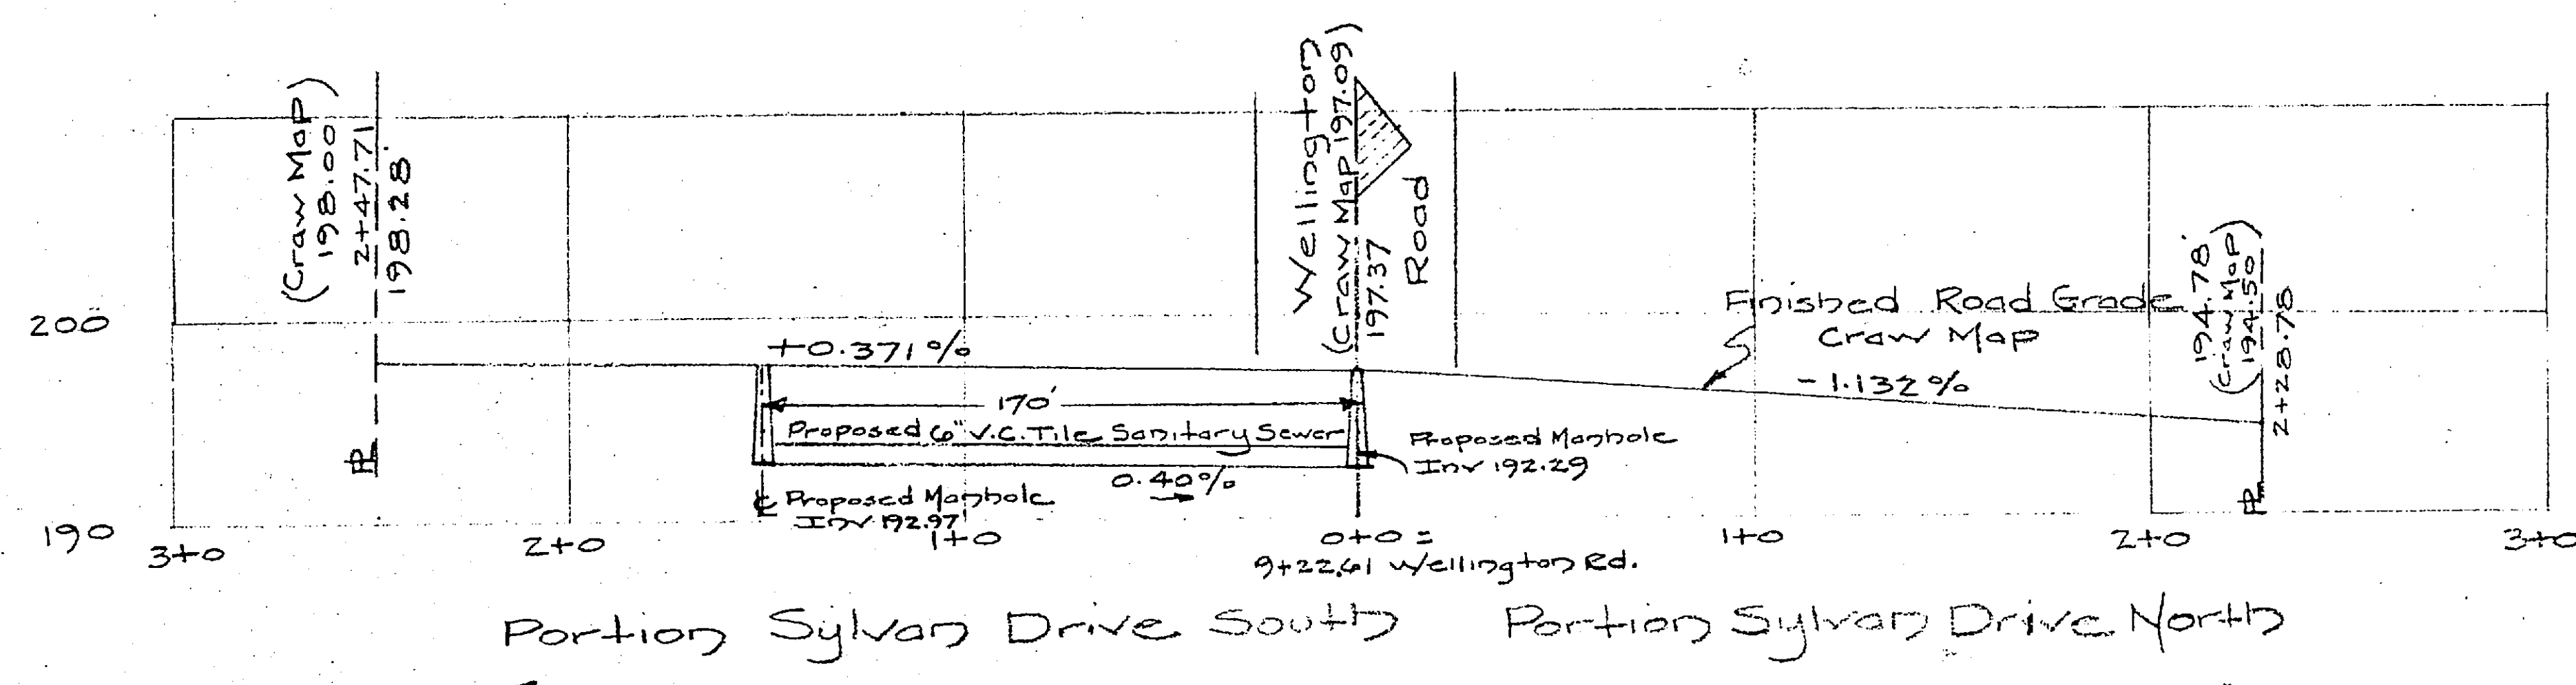


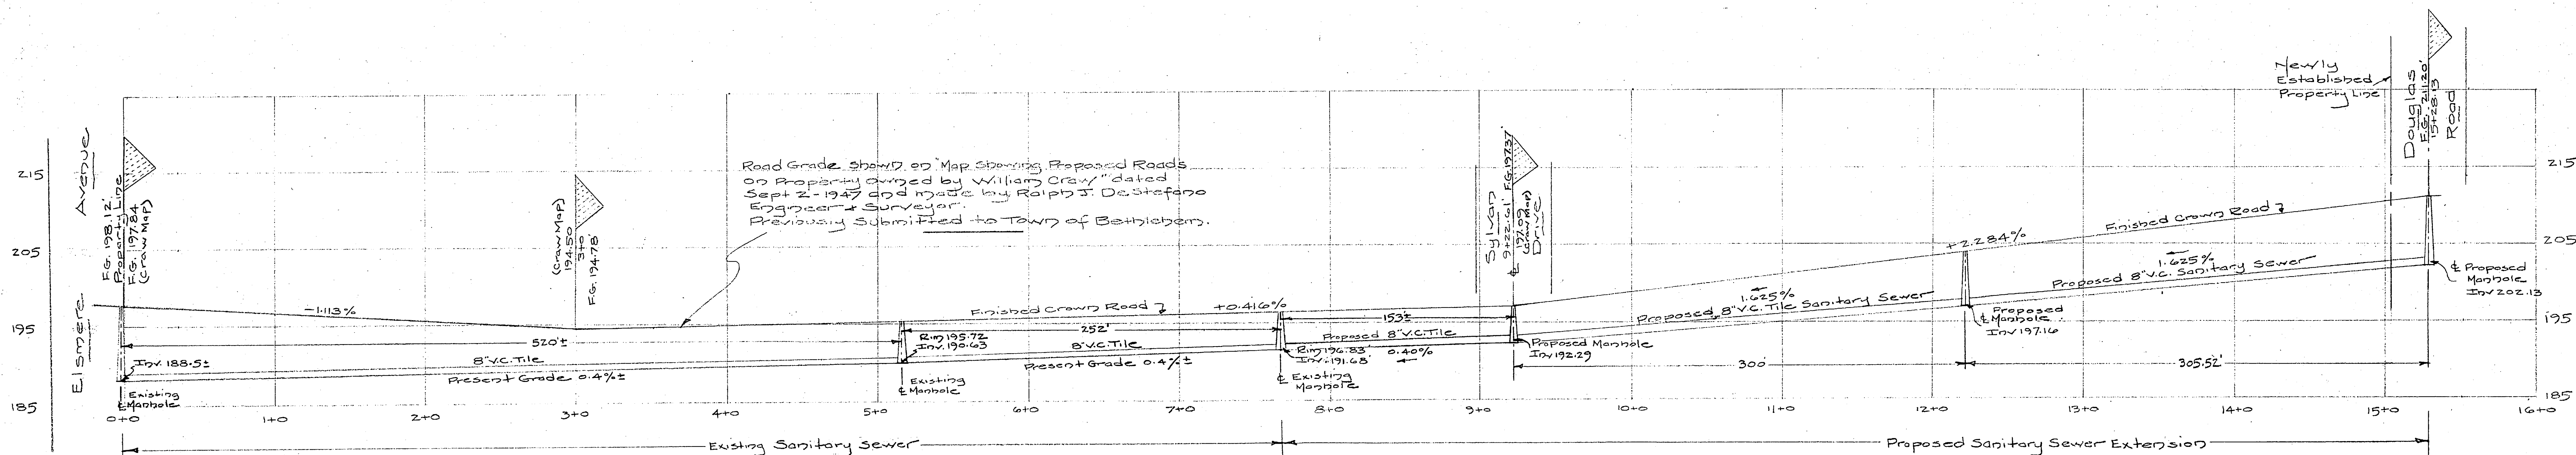


Profile Scales

Vert. 1" = 10'
Hor. 1" = 50'

Bench Mark


Top Sewer Manhole Cover Intersection
Ferrybank and Elsmere Avenue.
Craw Map 205.70'
Top Sewer Manhole Cover Intersection
Ferrybank and Elsmere Avenue.
This Plan U.S.G.S datum 205.98'

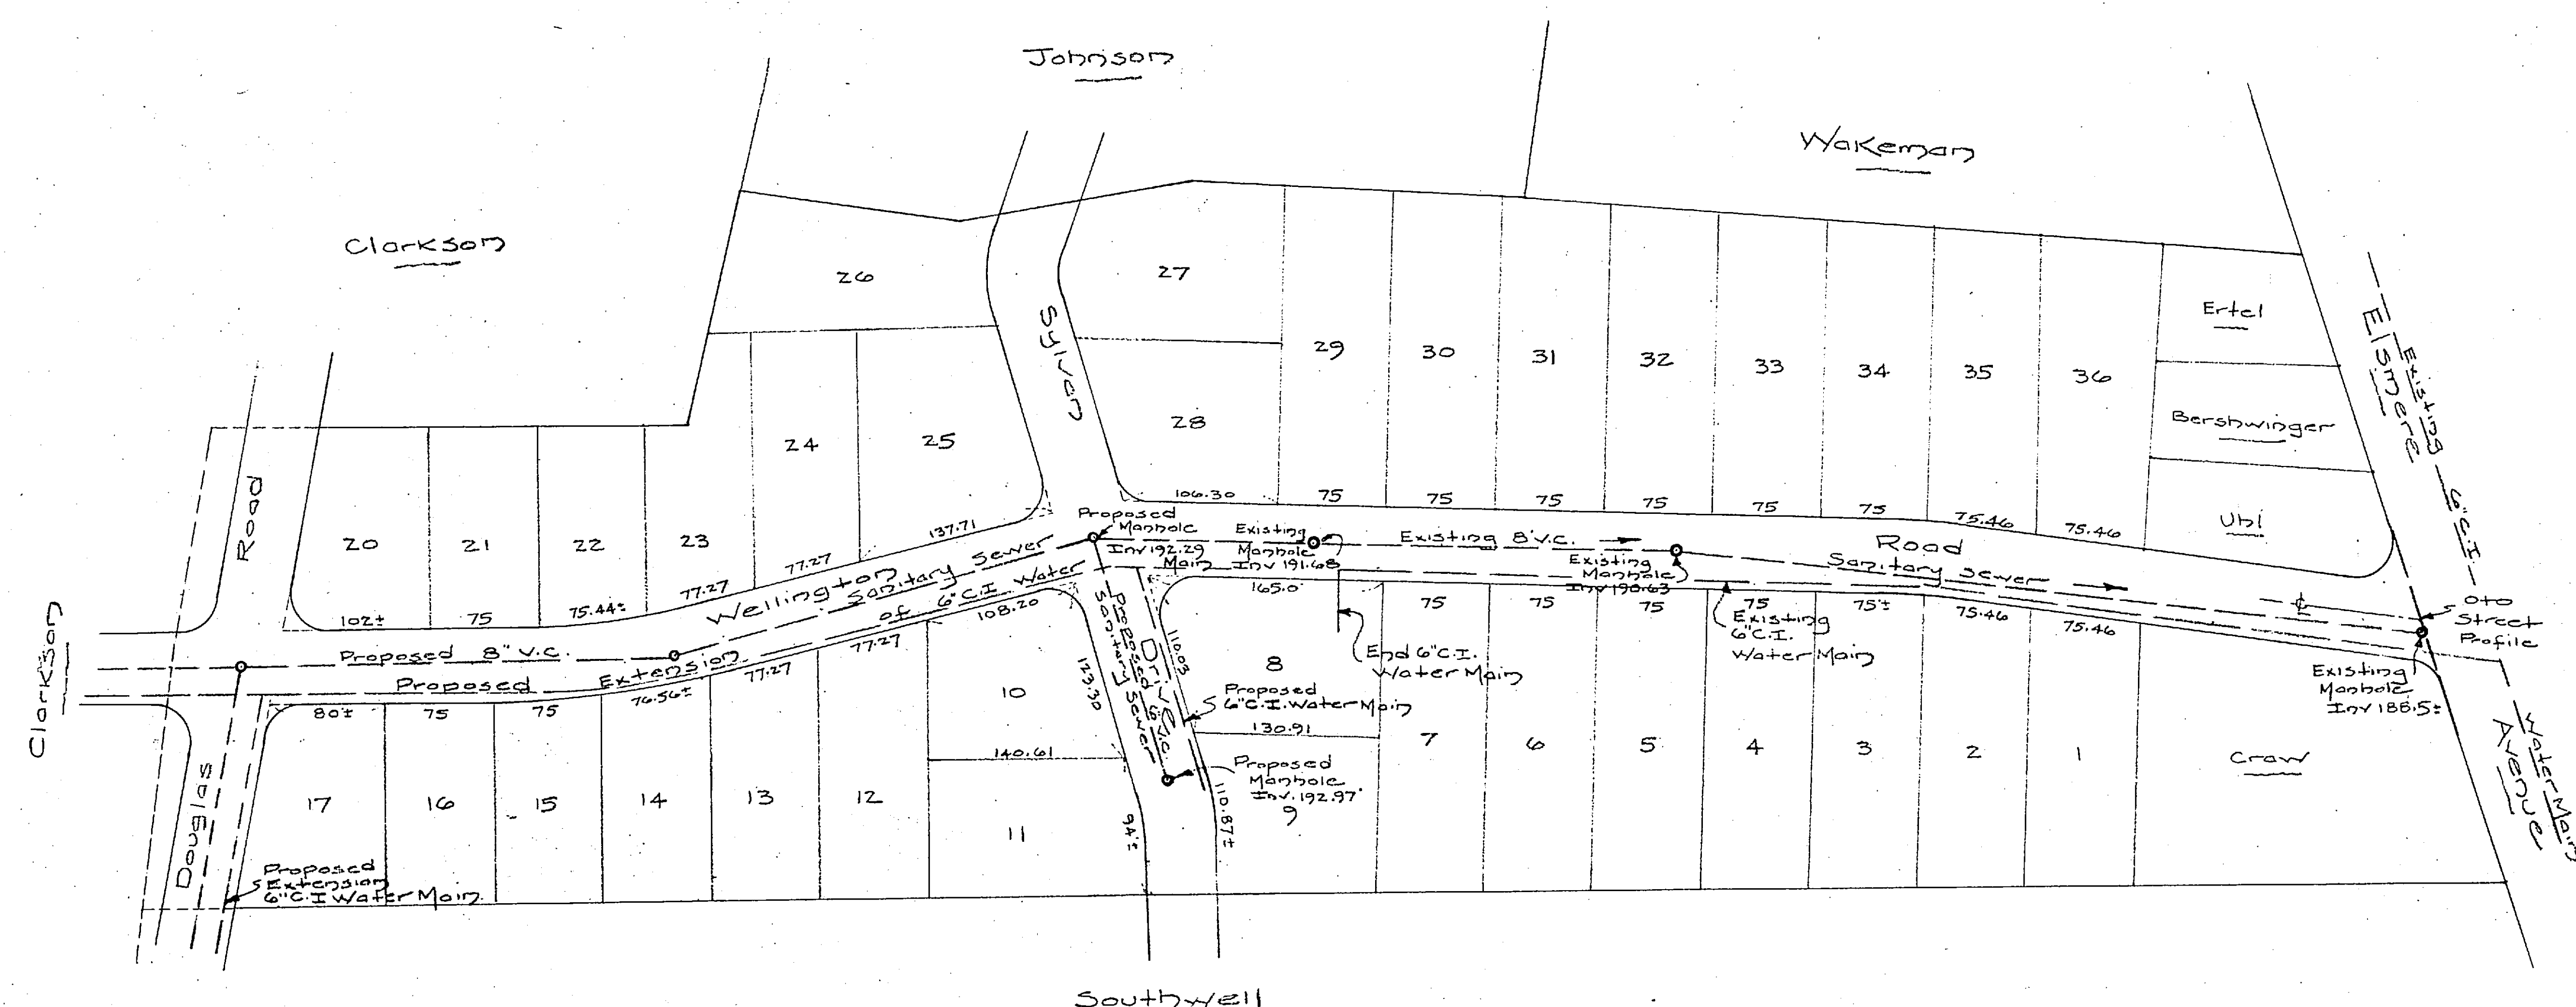

Note:
Complete lot dimensions shown
on plan entitled "Development
Map of Property owned by
William Craw" dated Sept. 13, 1947
and made by Ralph J. DeStefano
Engineer & Land Surveyor.

Plan
Scale 1" = 100'

Location of Proposed Water Mains
Subject to approval of the local
water commission.

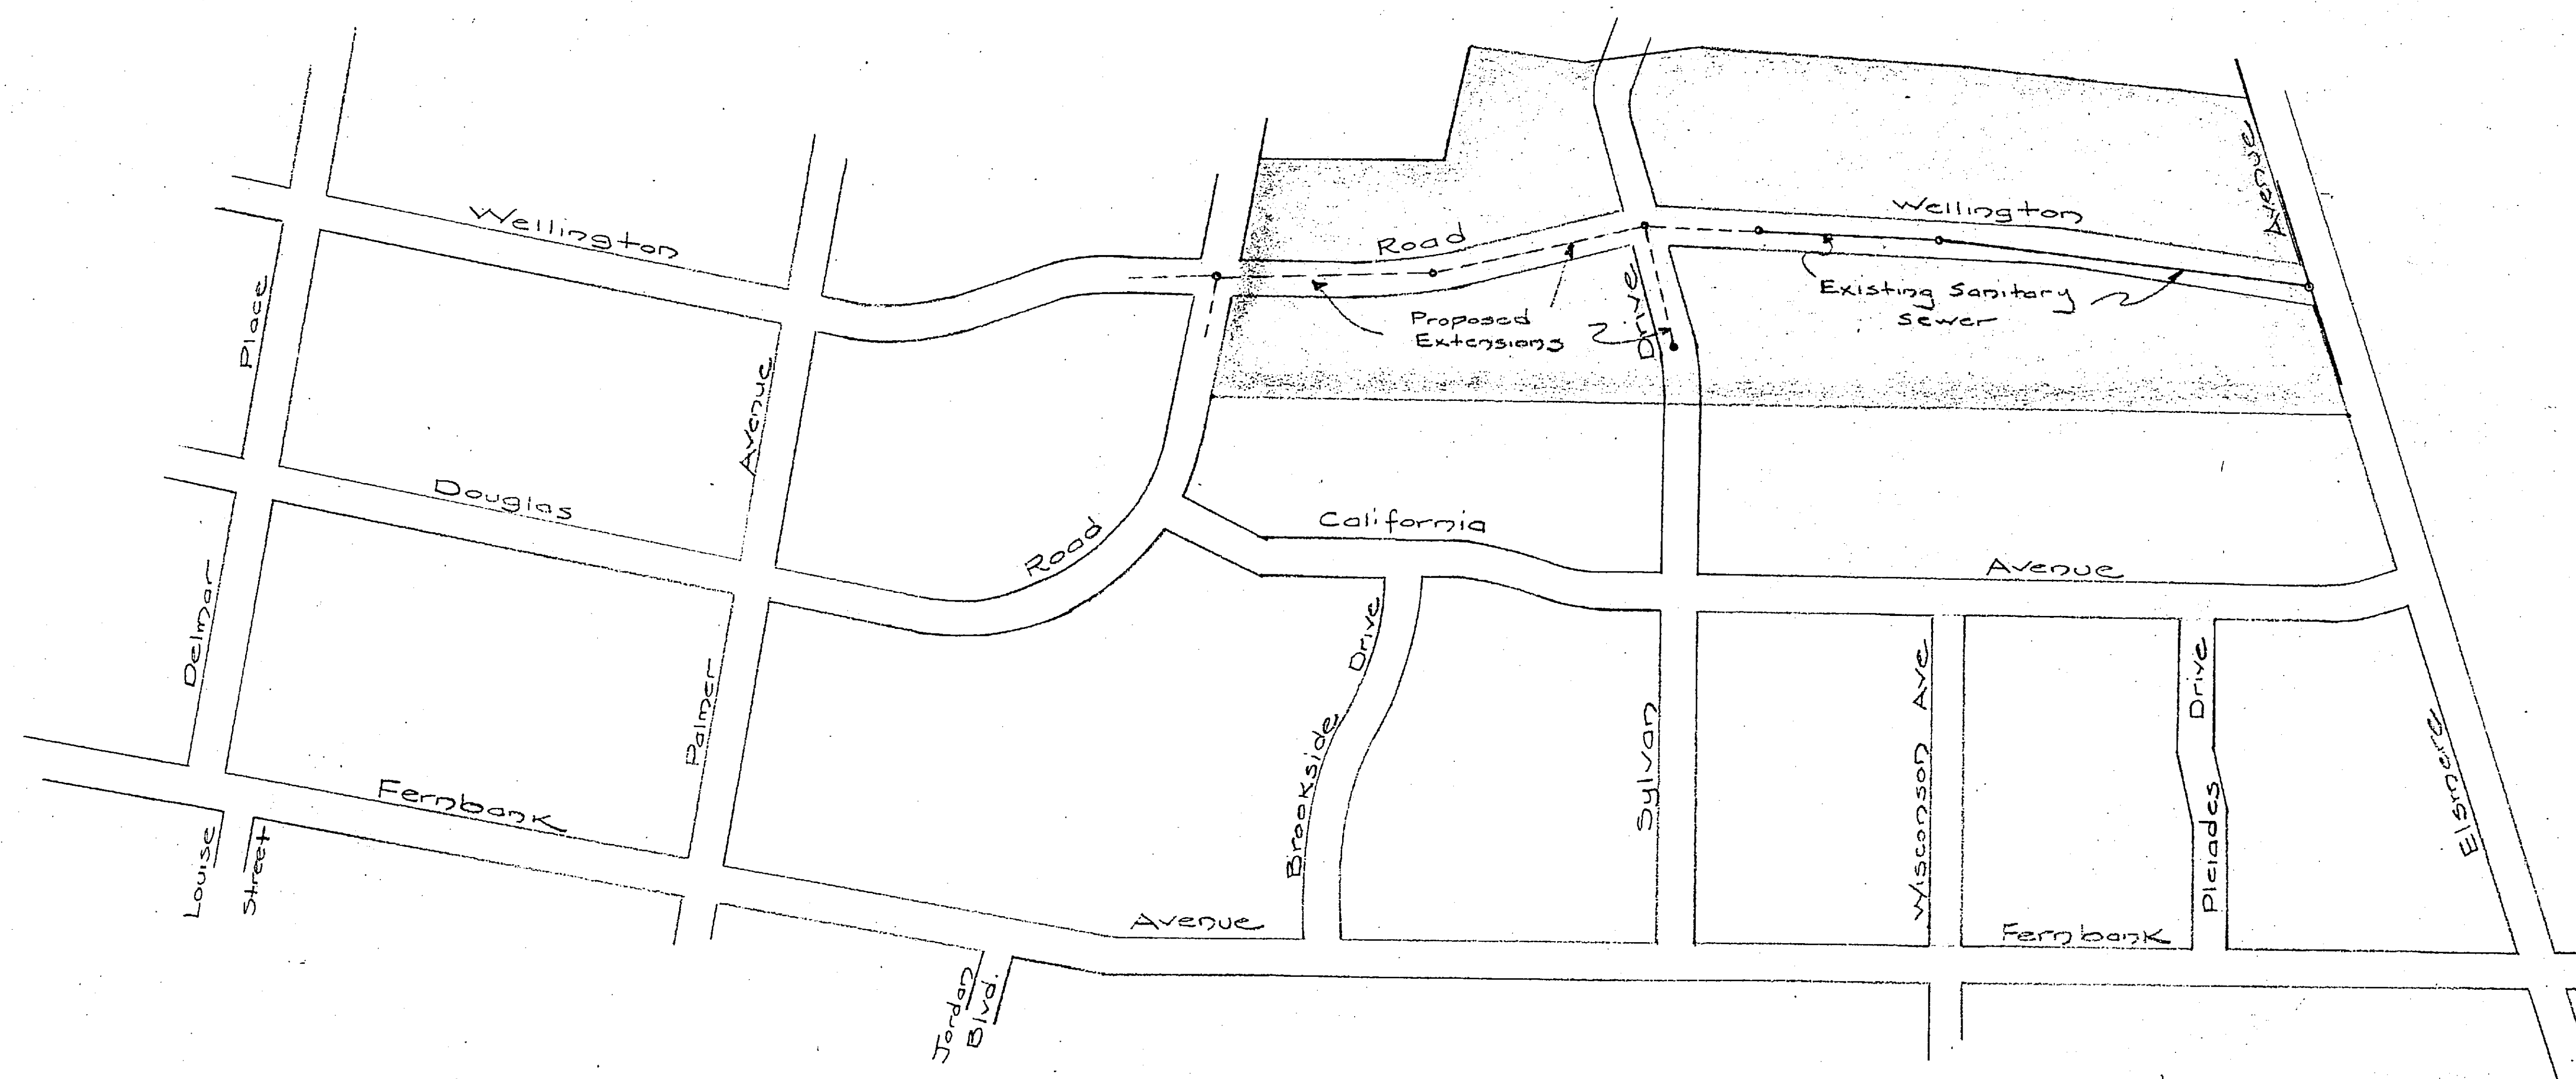

Scale 1" = 200'

PLAN AND PROFILE
EXTENSION OF WELLINGTON ROAD
PROPERTY OF WILLIAMS BROS.
(FORMERLY WILLIAM CRAW)
DELMAR AND ELSMERE

ALBANY COUNTY
SCALES AS SHOWN

NEW YORK
FEB. 9, 1953



Survey and Map by

Edward W. Boutelle & Son
Civil Engineers & Surveyors
Delmar, N.Y.
N.Y. State License

for use of Sewer Comm.
Not thoroughly checked
or
final