




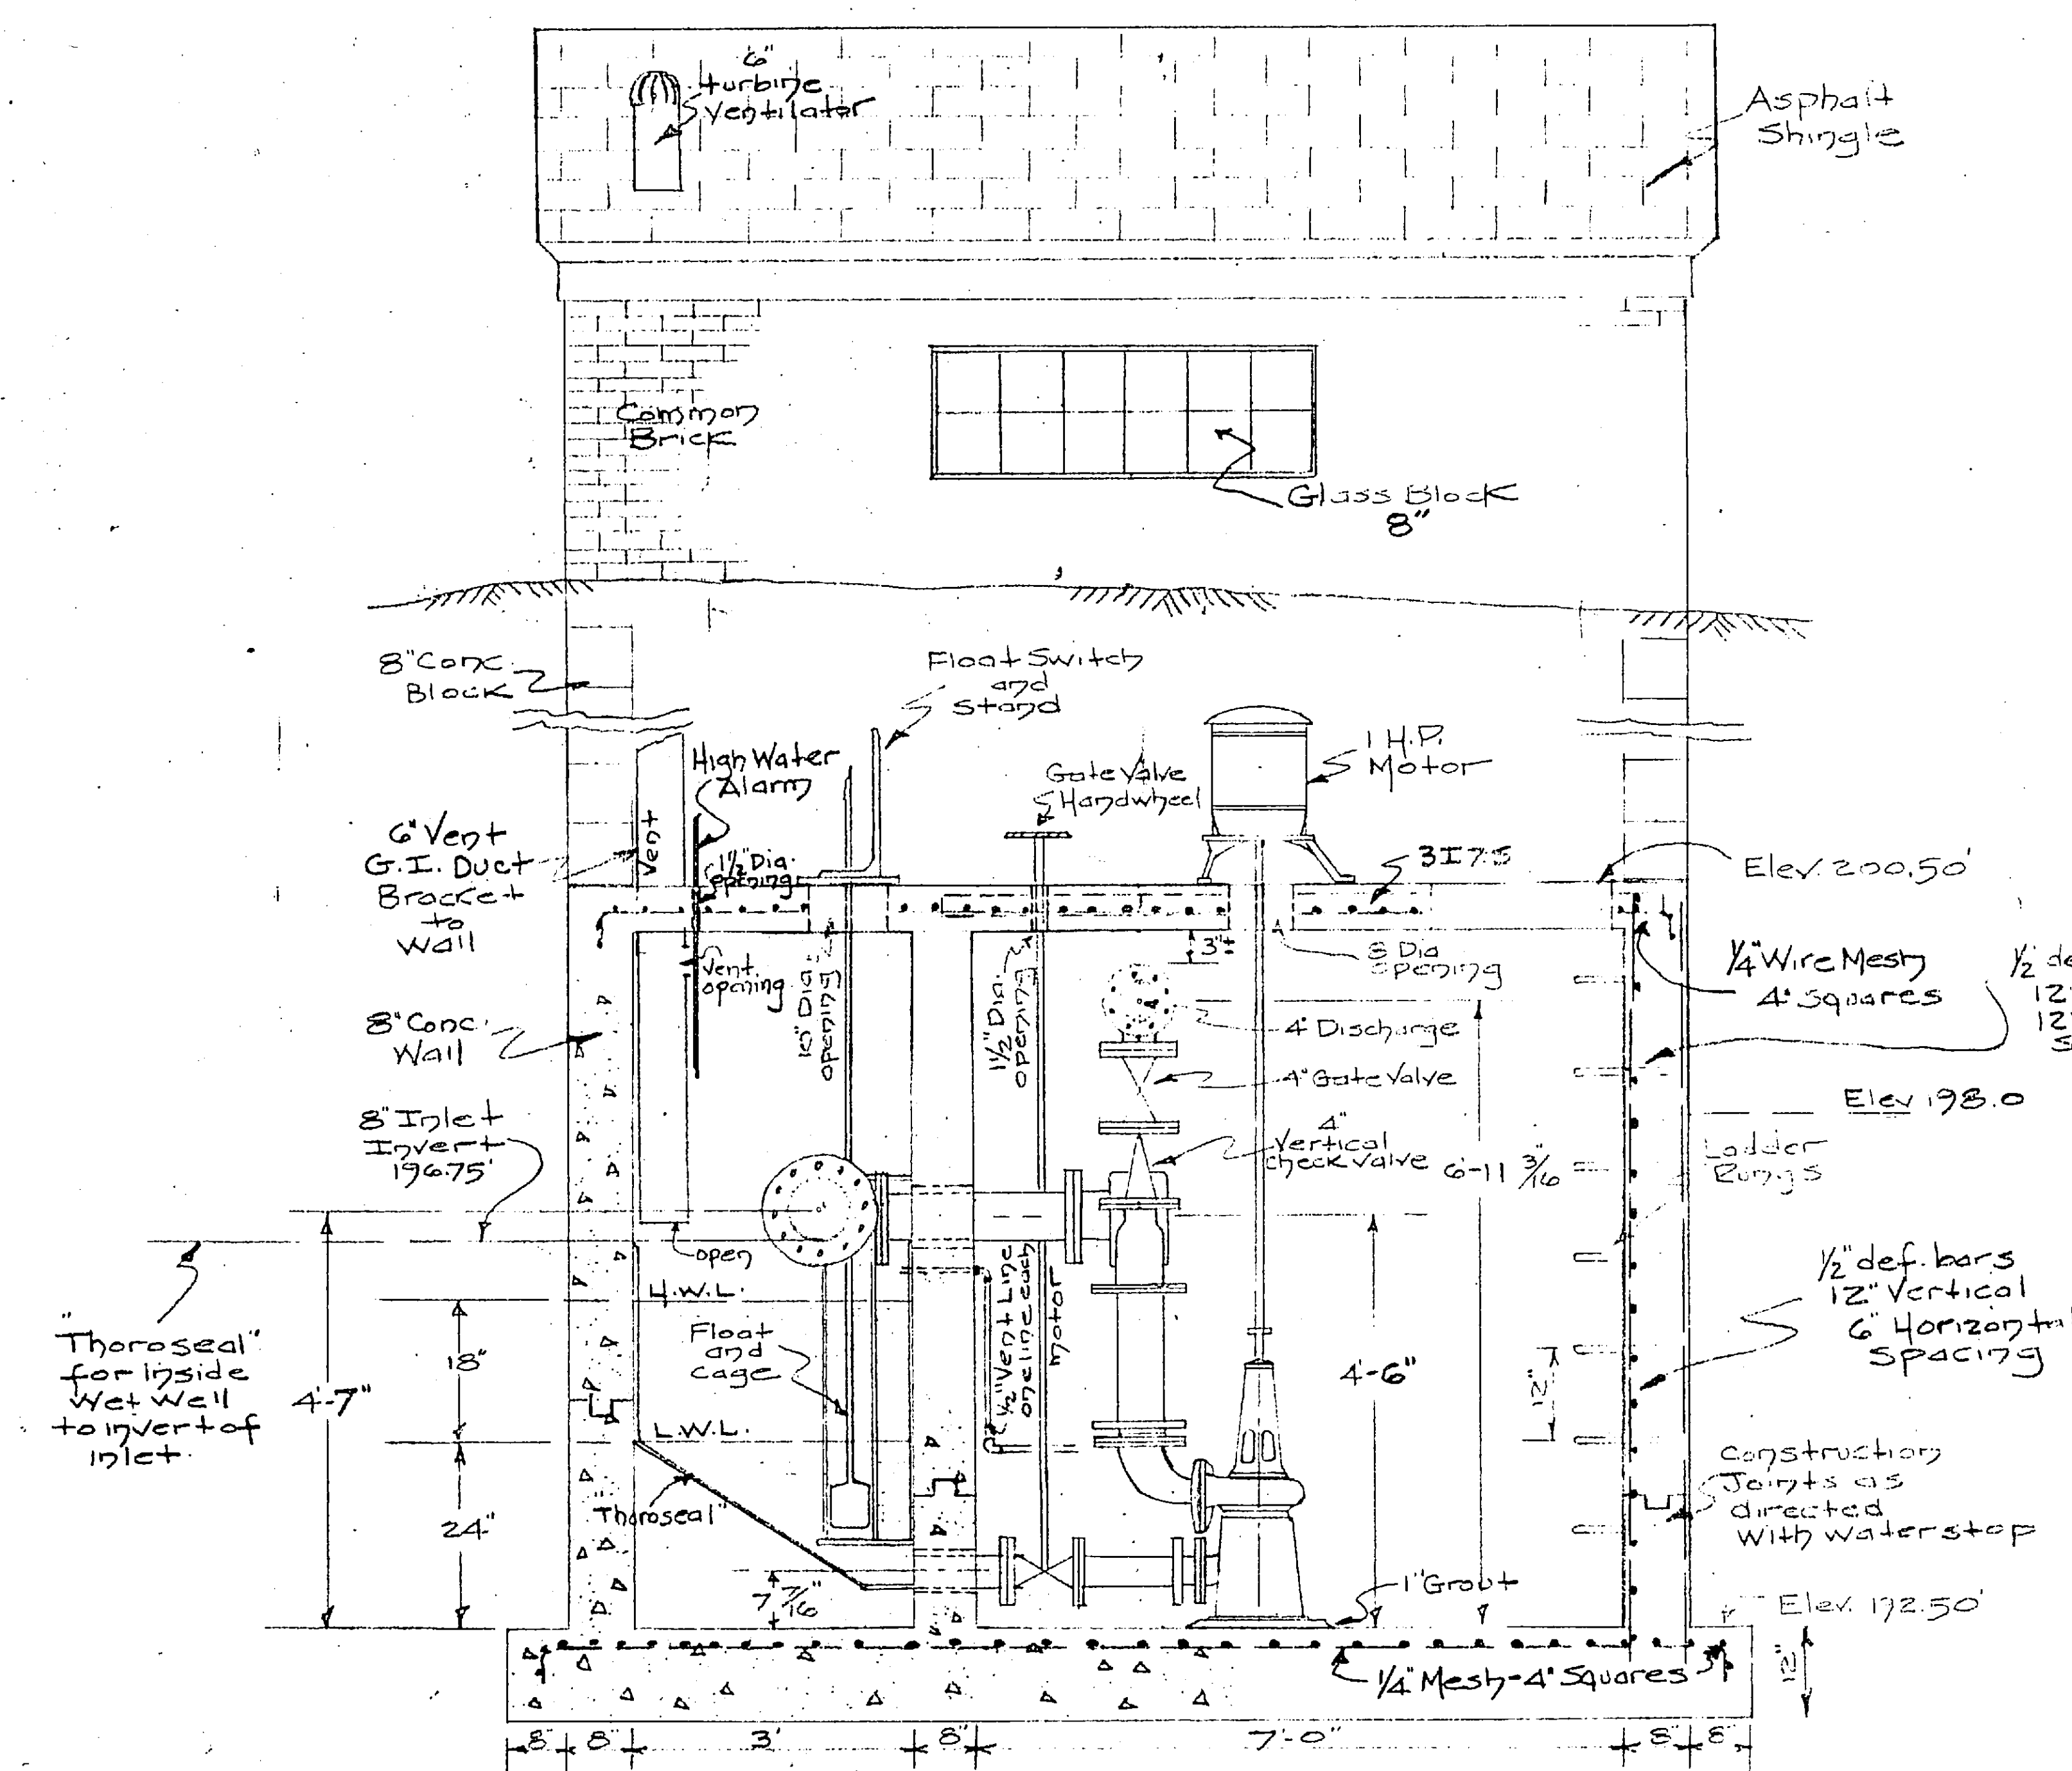


FRONT ELEVATION AND SECTION

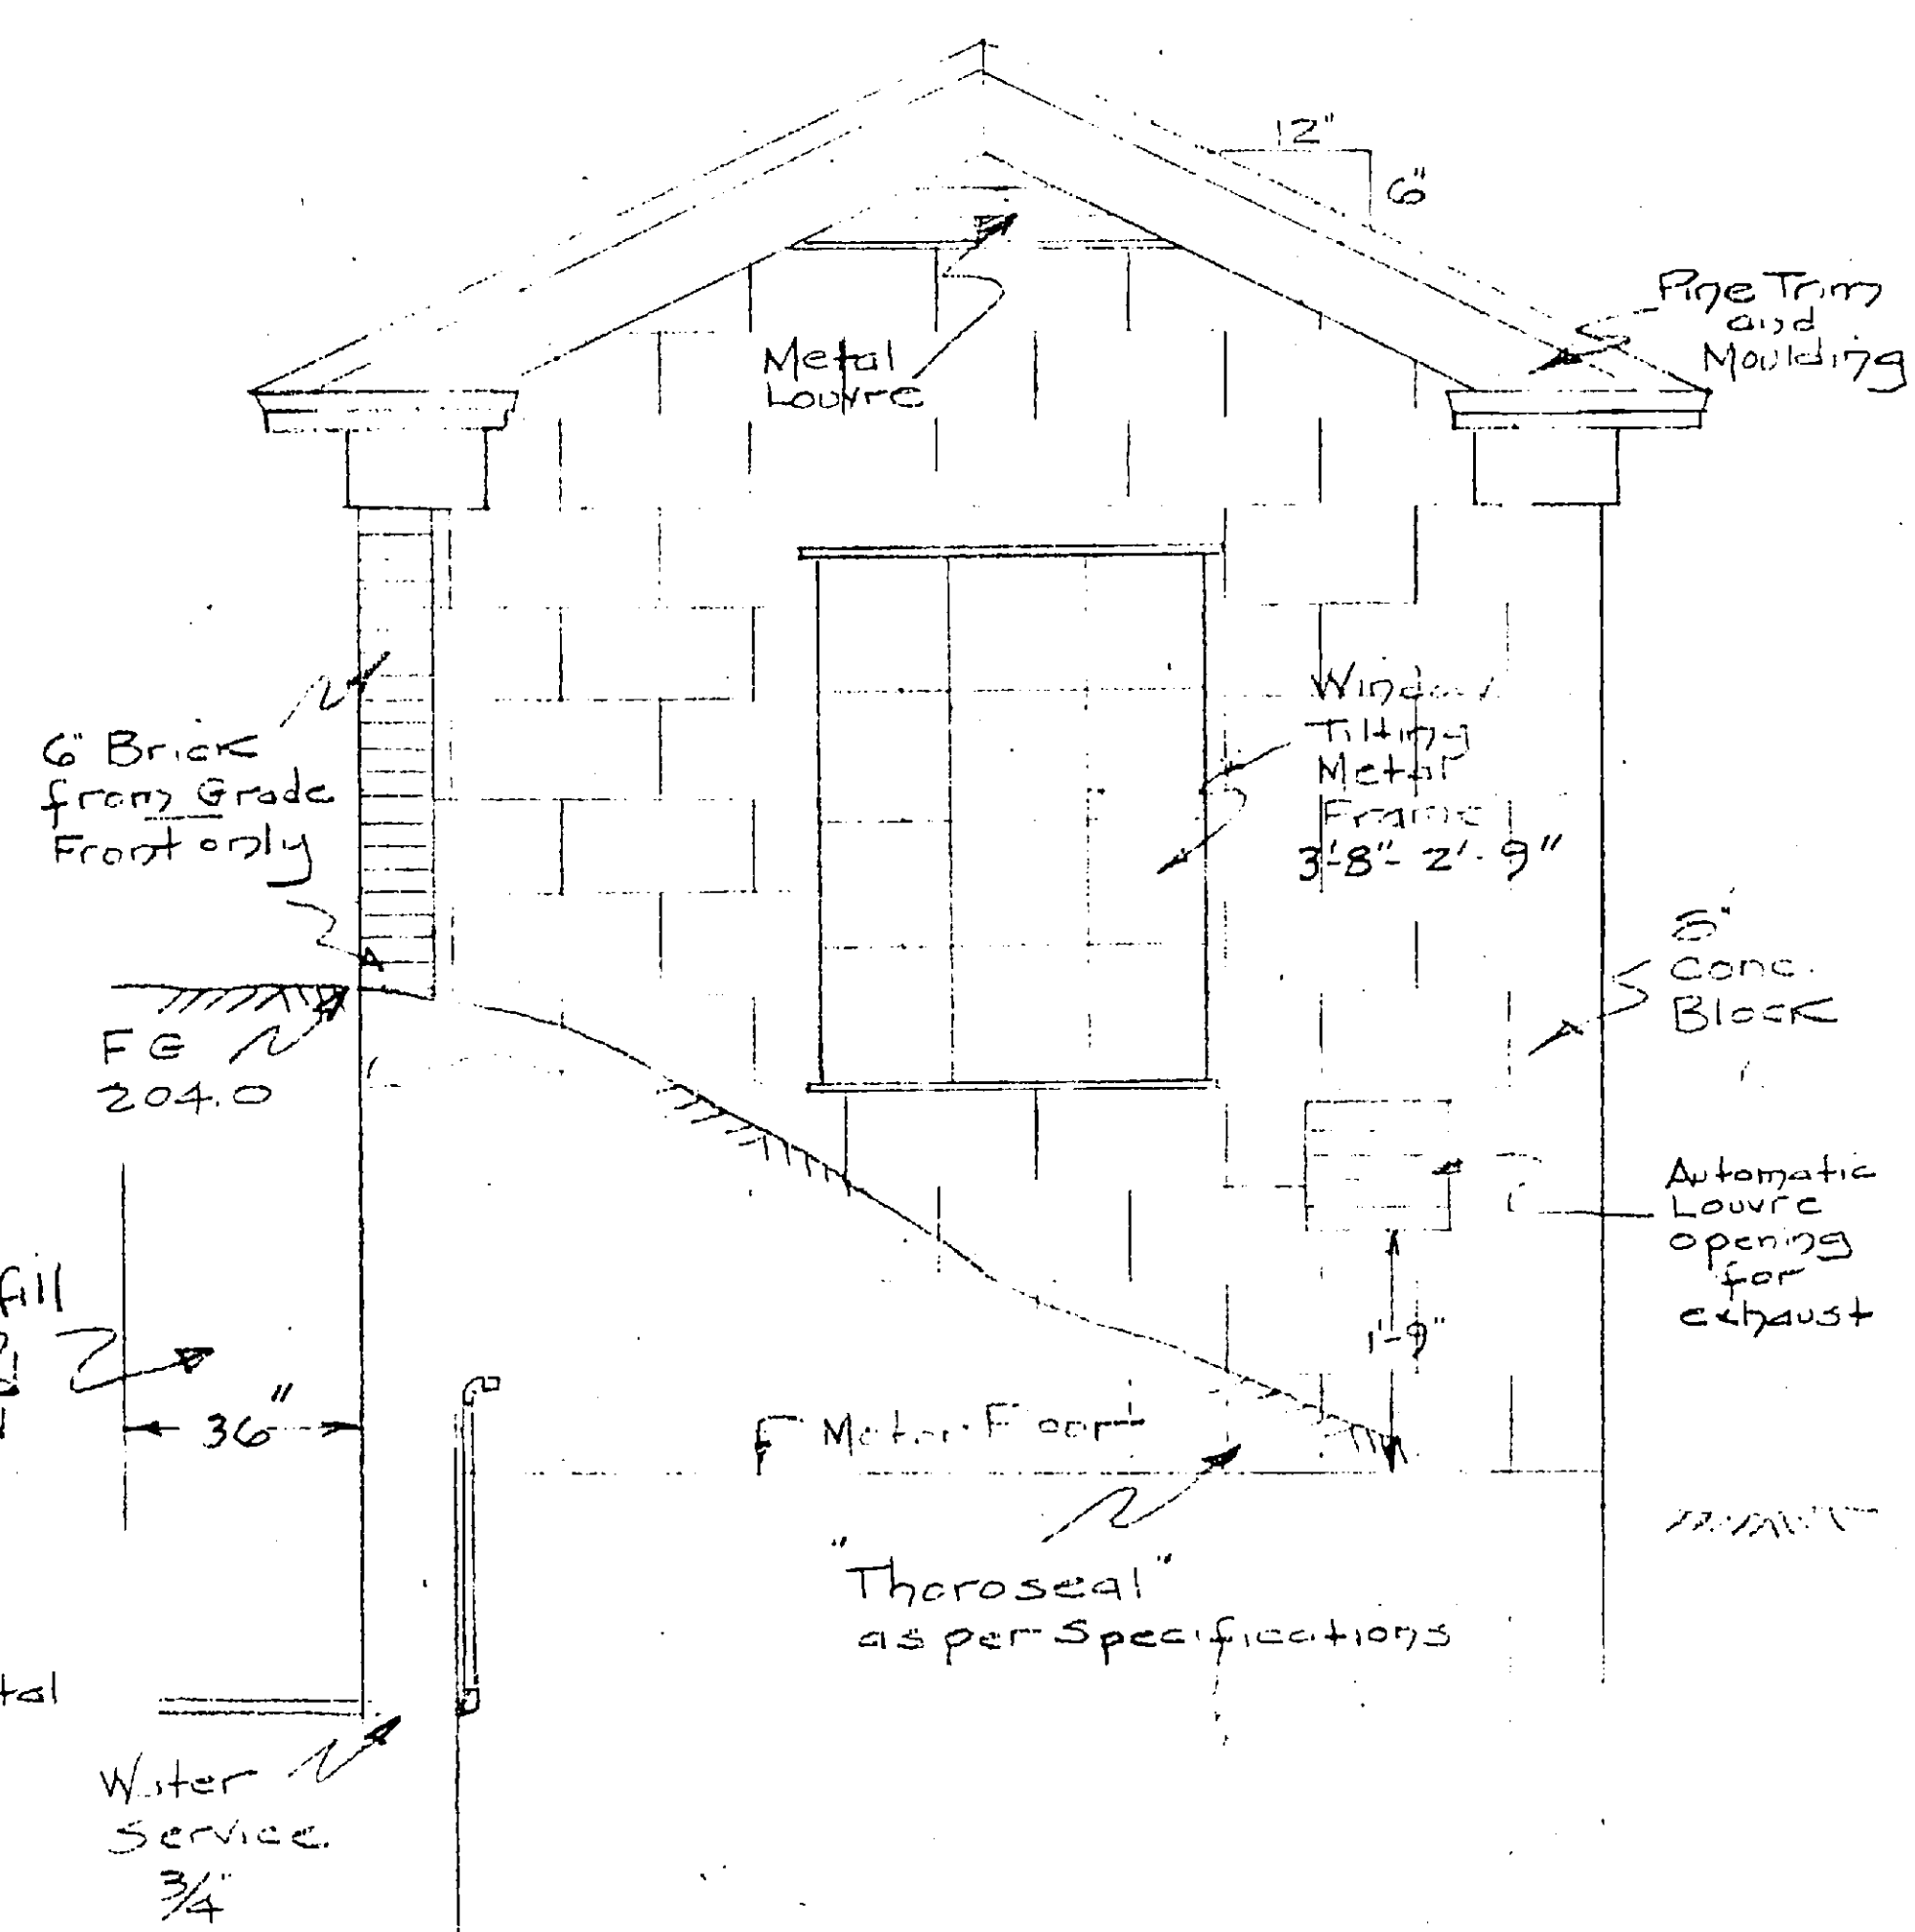


RIGHT SIDE ELEVATION

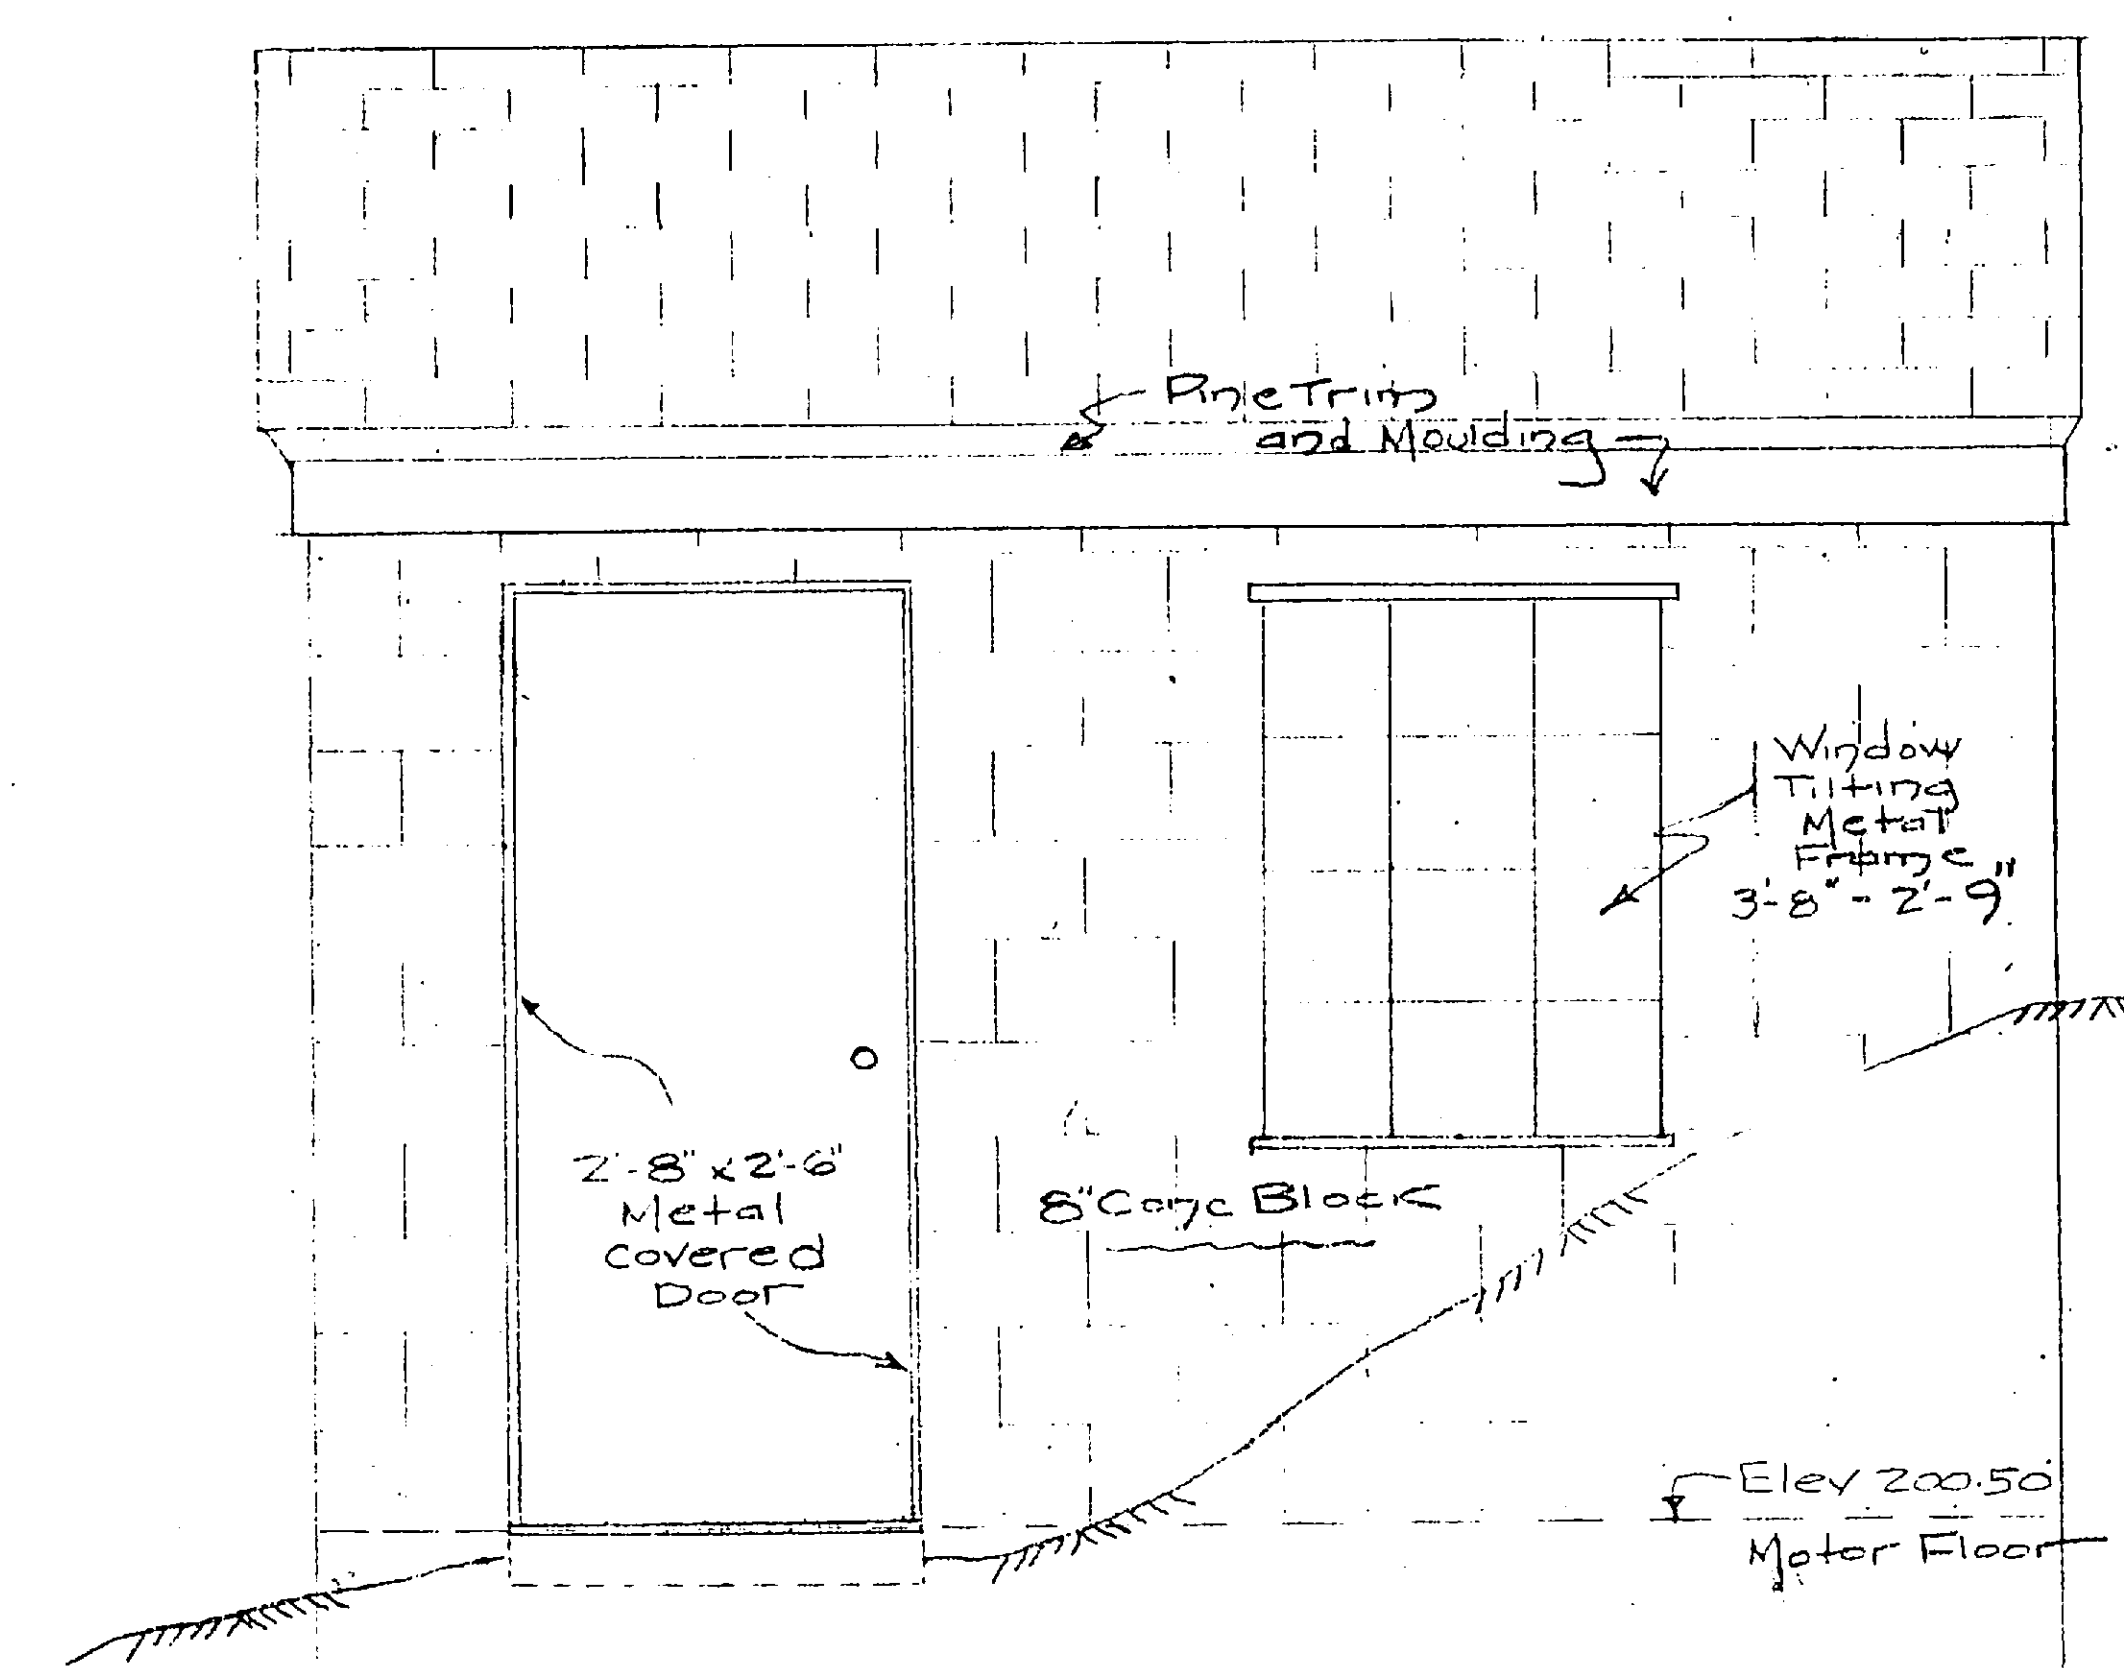


REAR ELEVATION

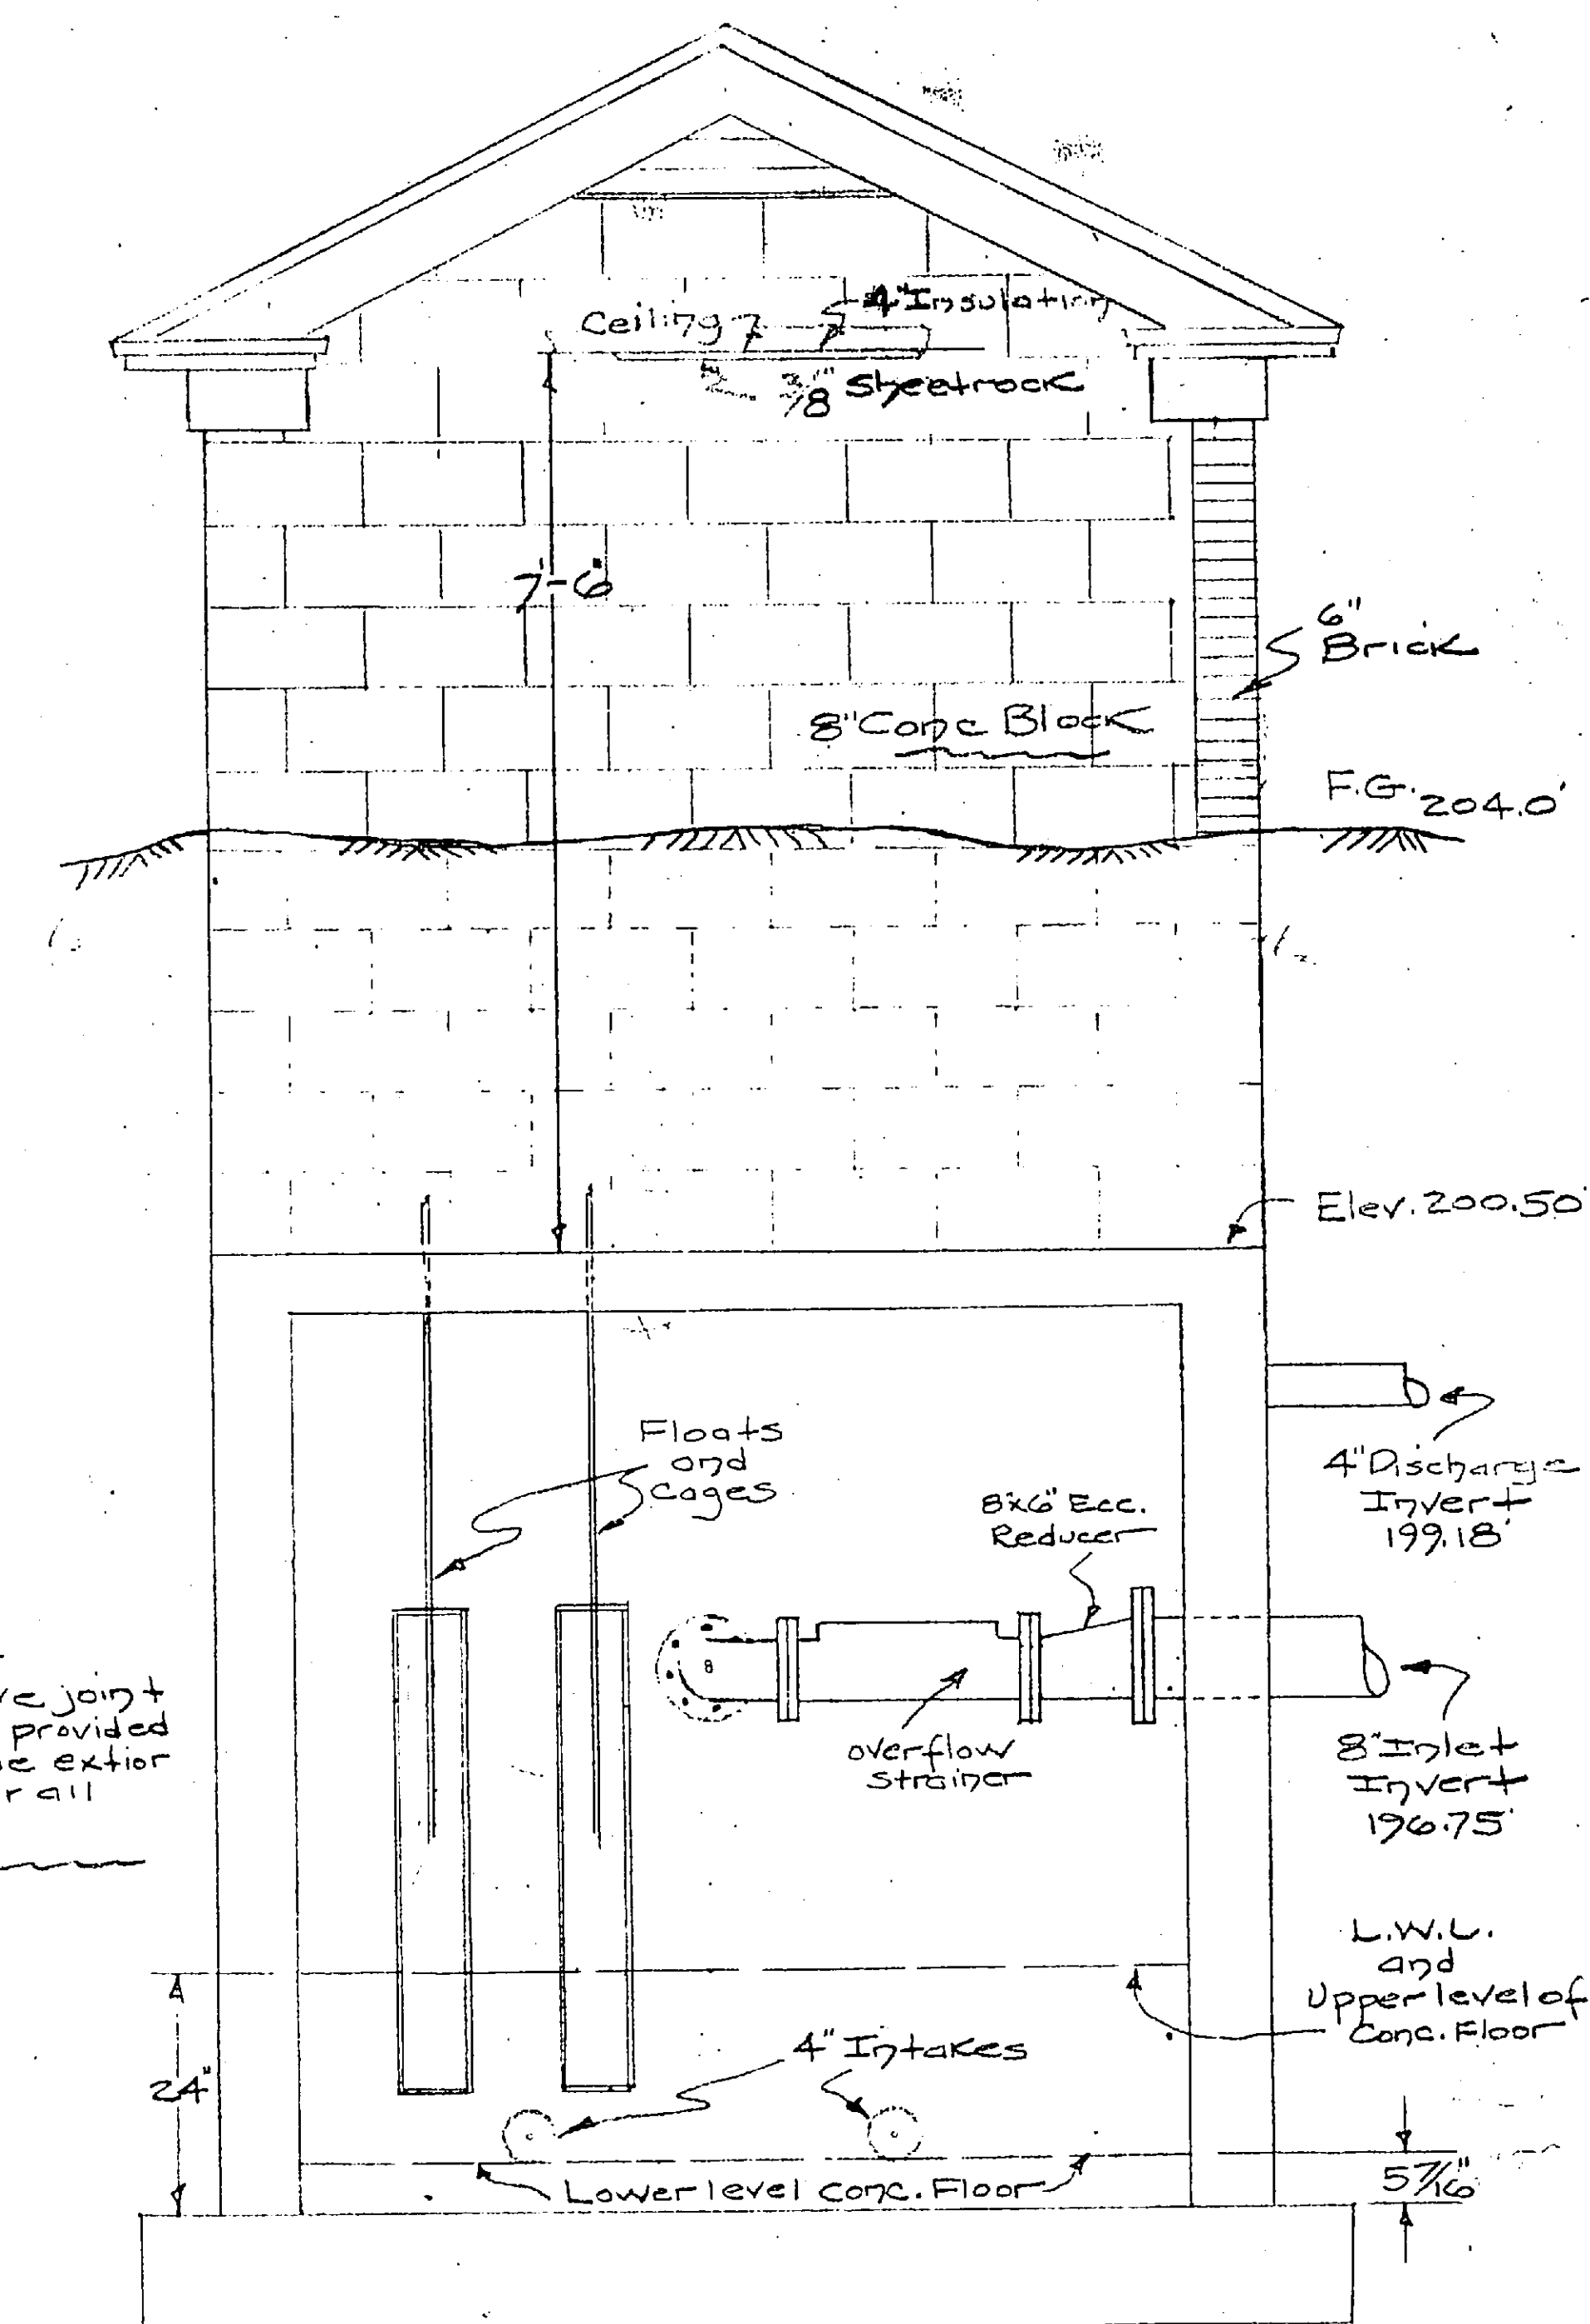

LEFT SIDE ELEVATION AND SECTION

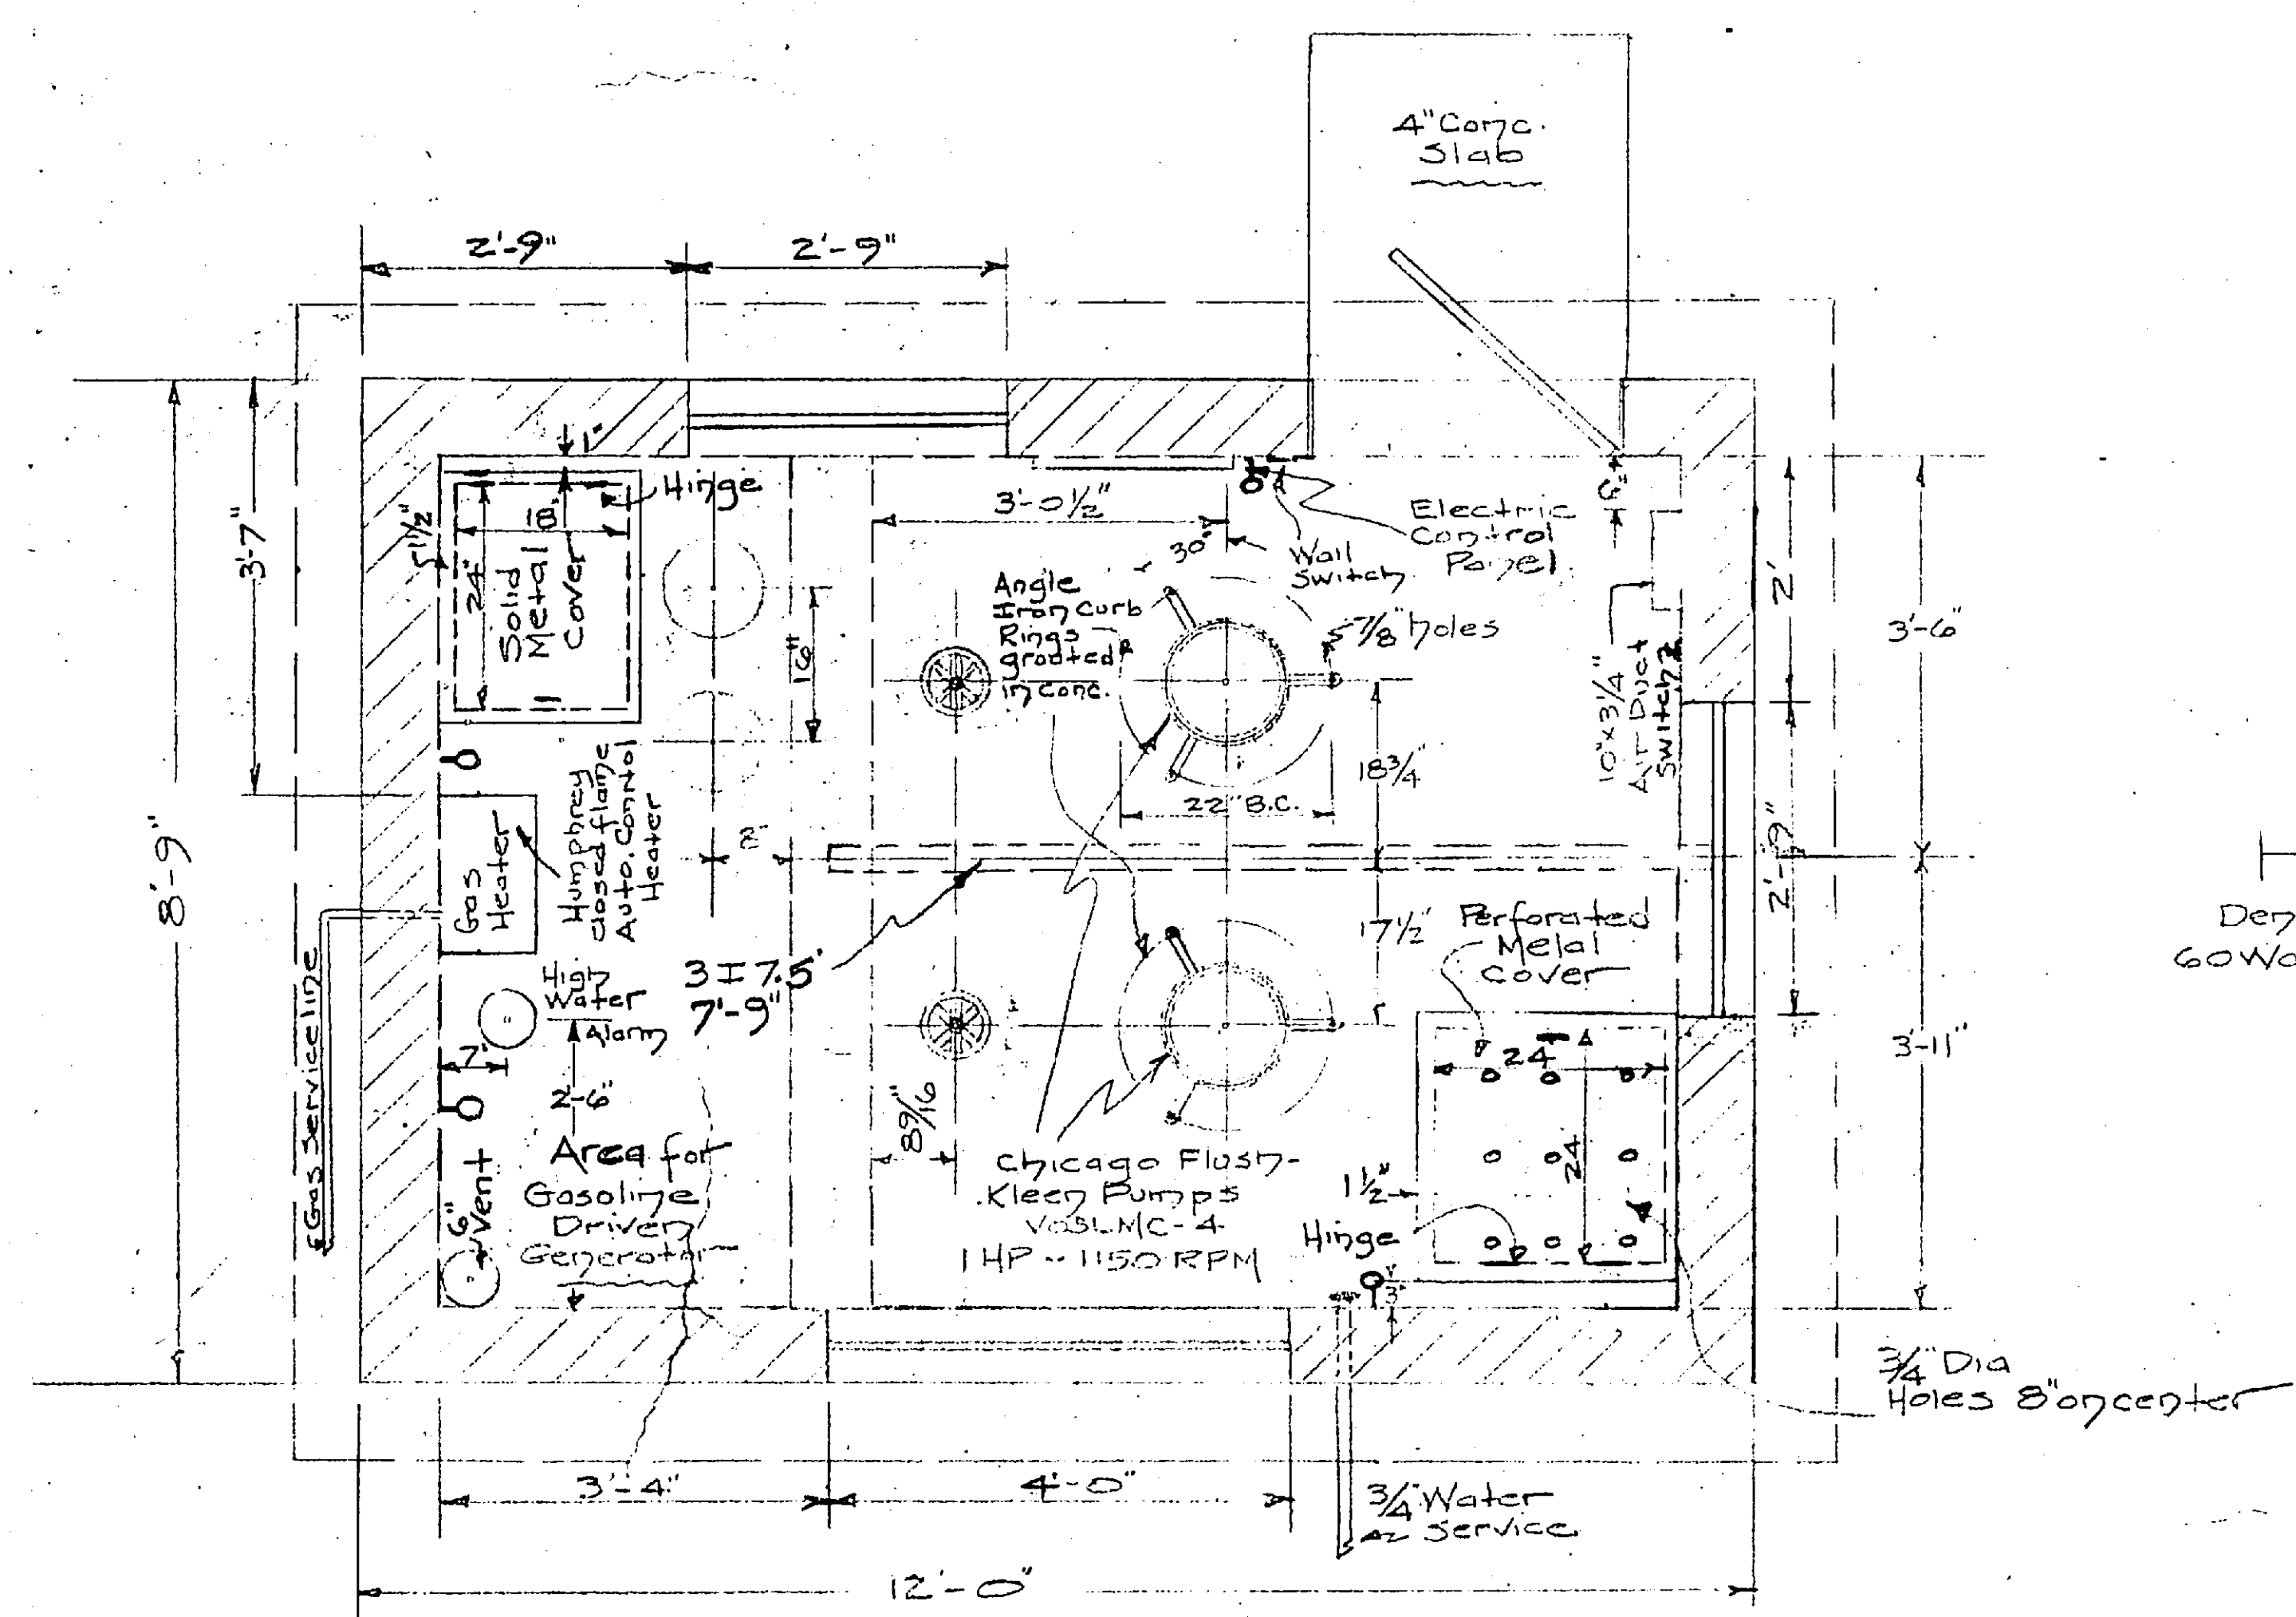

MOTOR FLOOR PLAN

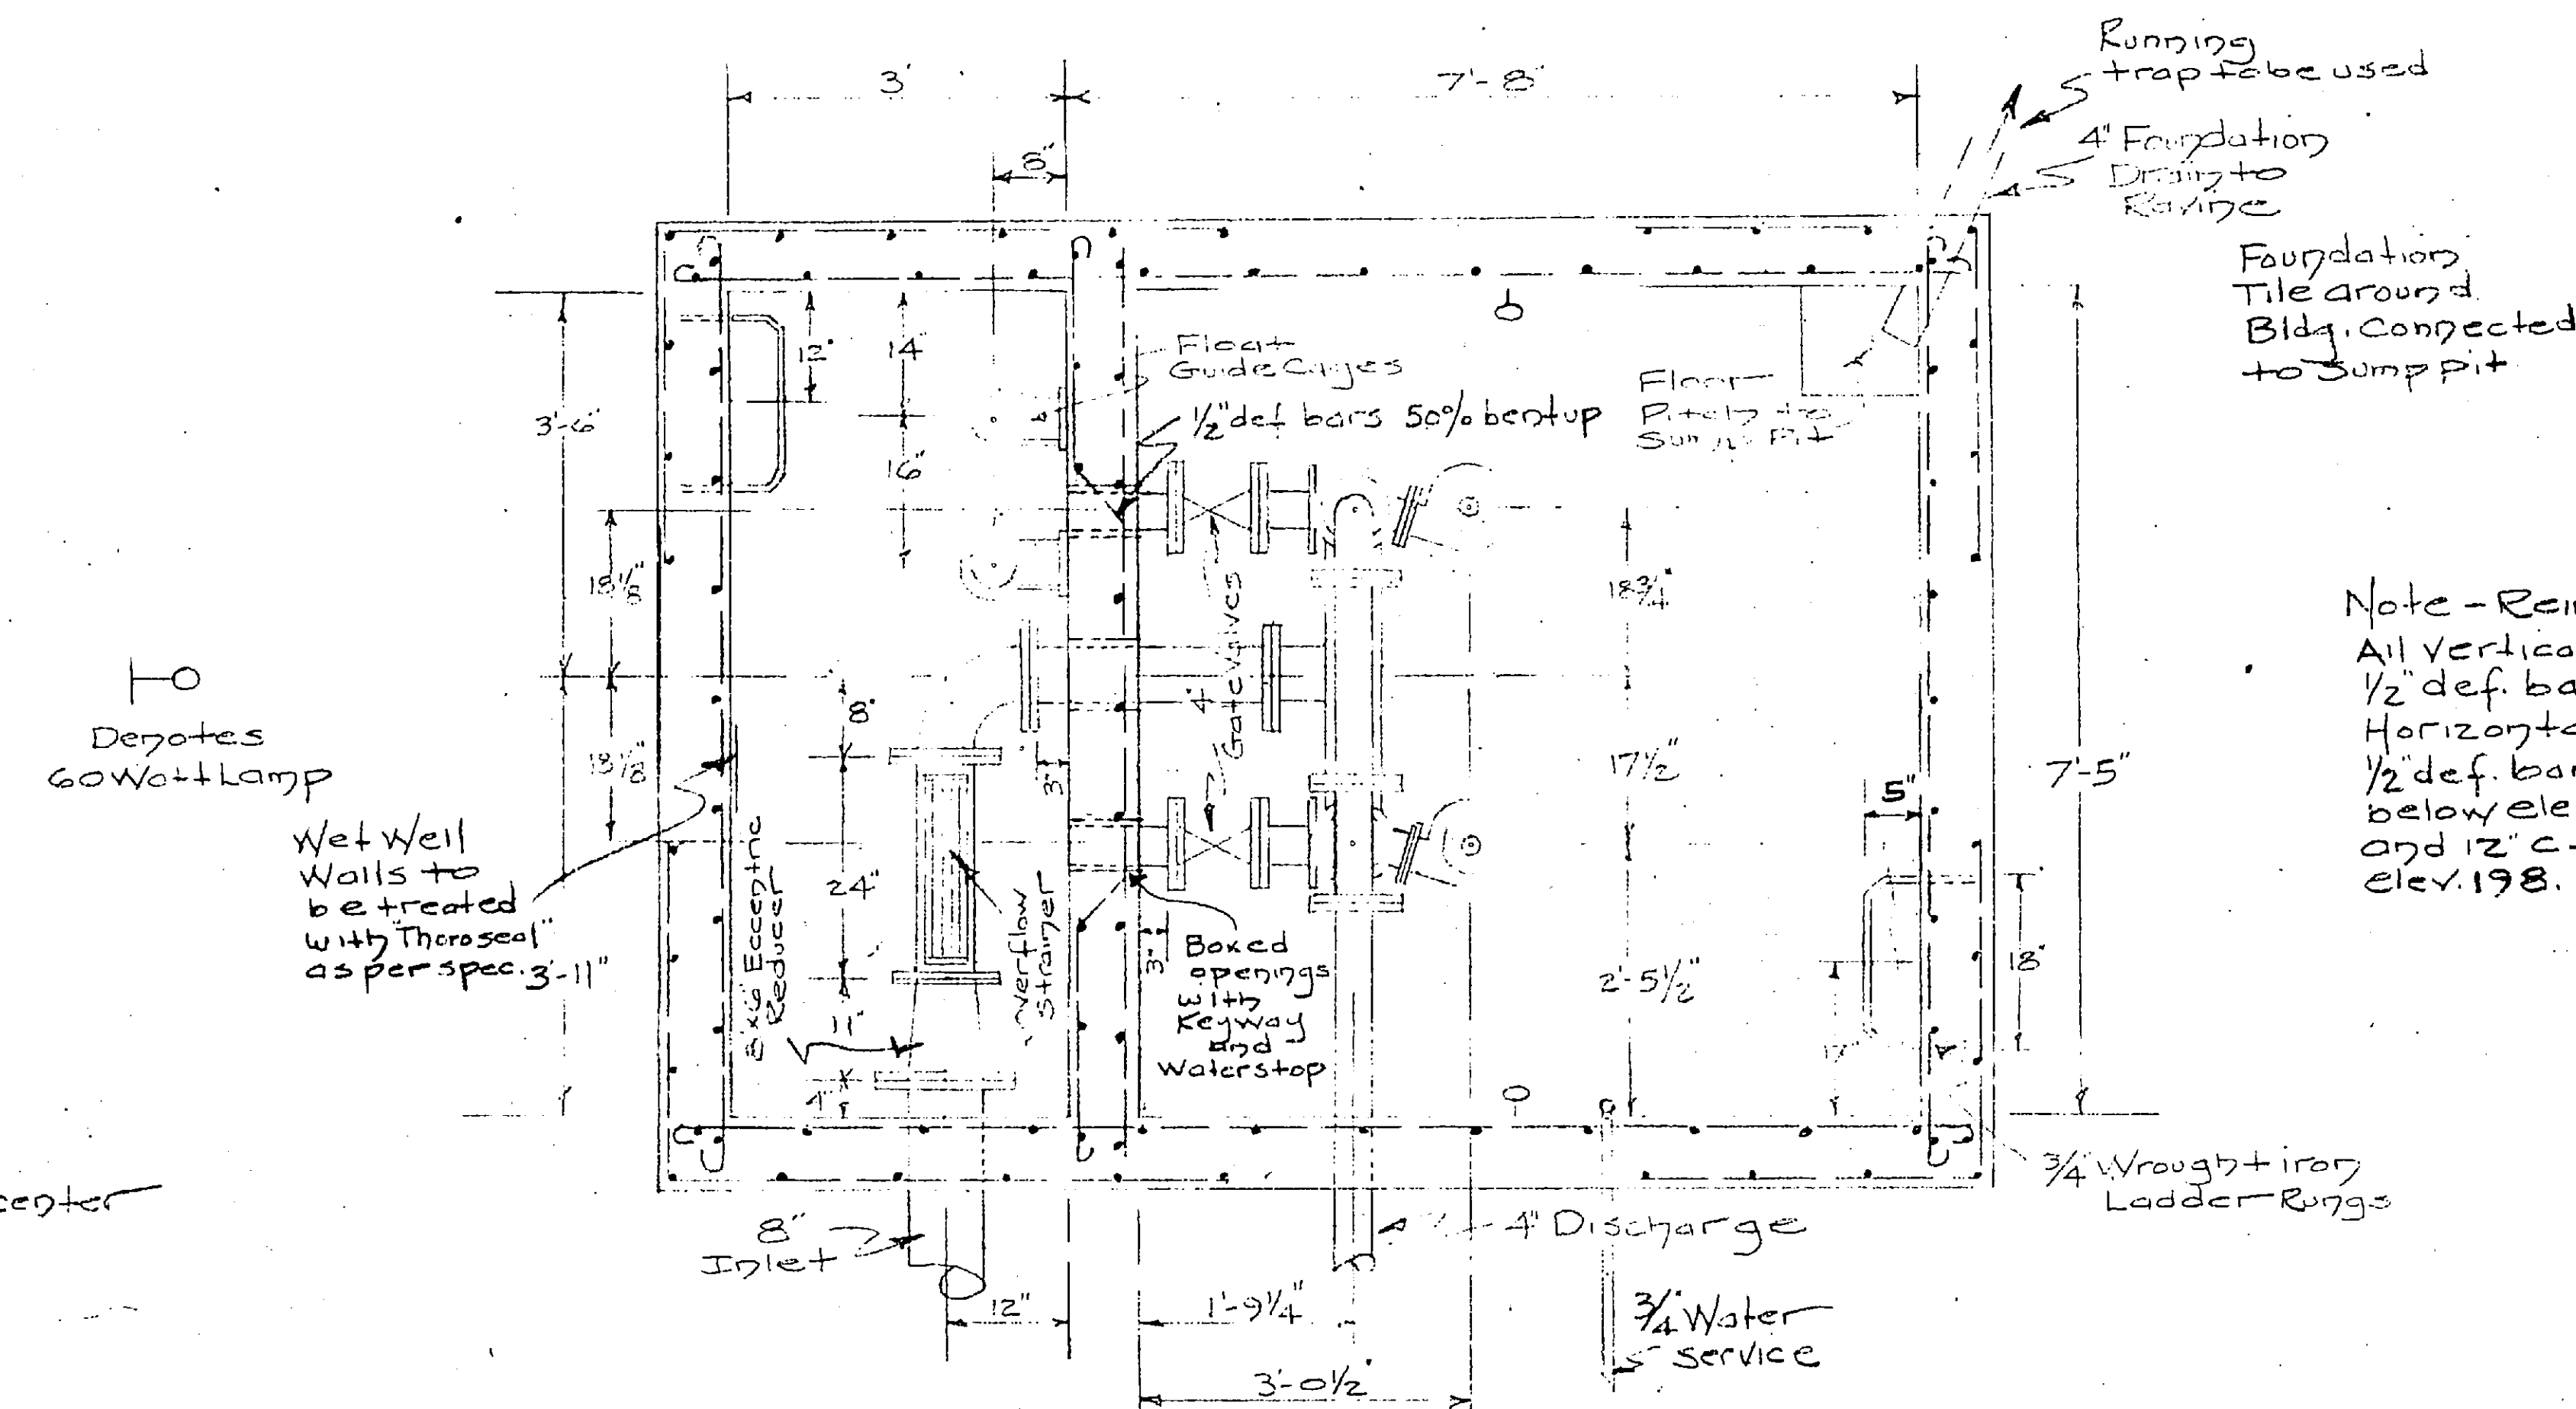

PLAN

SEWER DETAILS SUNSET DRIVE EXTENSION

PROPERTY OF VINCENT MASCI
ELSMERE

ALBANY COUNTY NEW YORK
SCALE: 1/2" = 1'-0" JULY 9, 1958

DELMAR-ELSMERE SEWER DISTRICT-TOWN OF BETHLEHEM
SHEET 2 OF 2



Map by:
Edward W. Boutelle & Son
Civil Engineers & Surveyors
Delmar, N.Y.