


FED. ROAD REG. NO.	STATE	FEDERAL AID PROJECT NO.	SHEET NO.	TOTAL SHEETS
1	N.Y.		36	113
GLENMONT - FEURA BUSH, S.H. 367				
RTE 32 OVER CONRAIL				
TOWNS OF BETHLEHEM & NEW SCOTLAND, ALBANY COUNTY				

IN CHARGE OF: *Steven J. Walsh* DESIGNED BY: *AL* CHECKED BY: *AL* ESTIMATED BY: *AL* DRAFTED BY: *AL* DATE: *12/13/20*

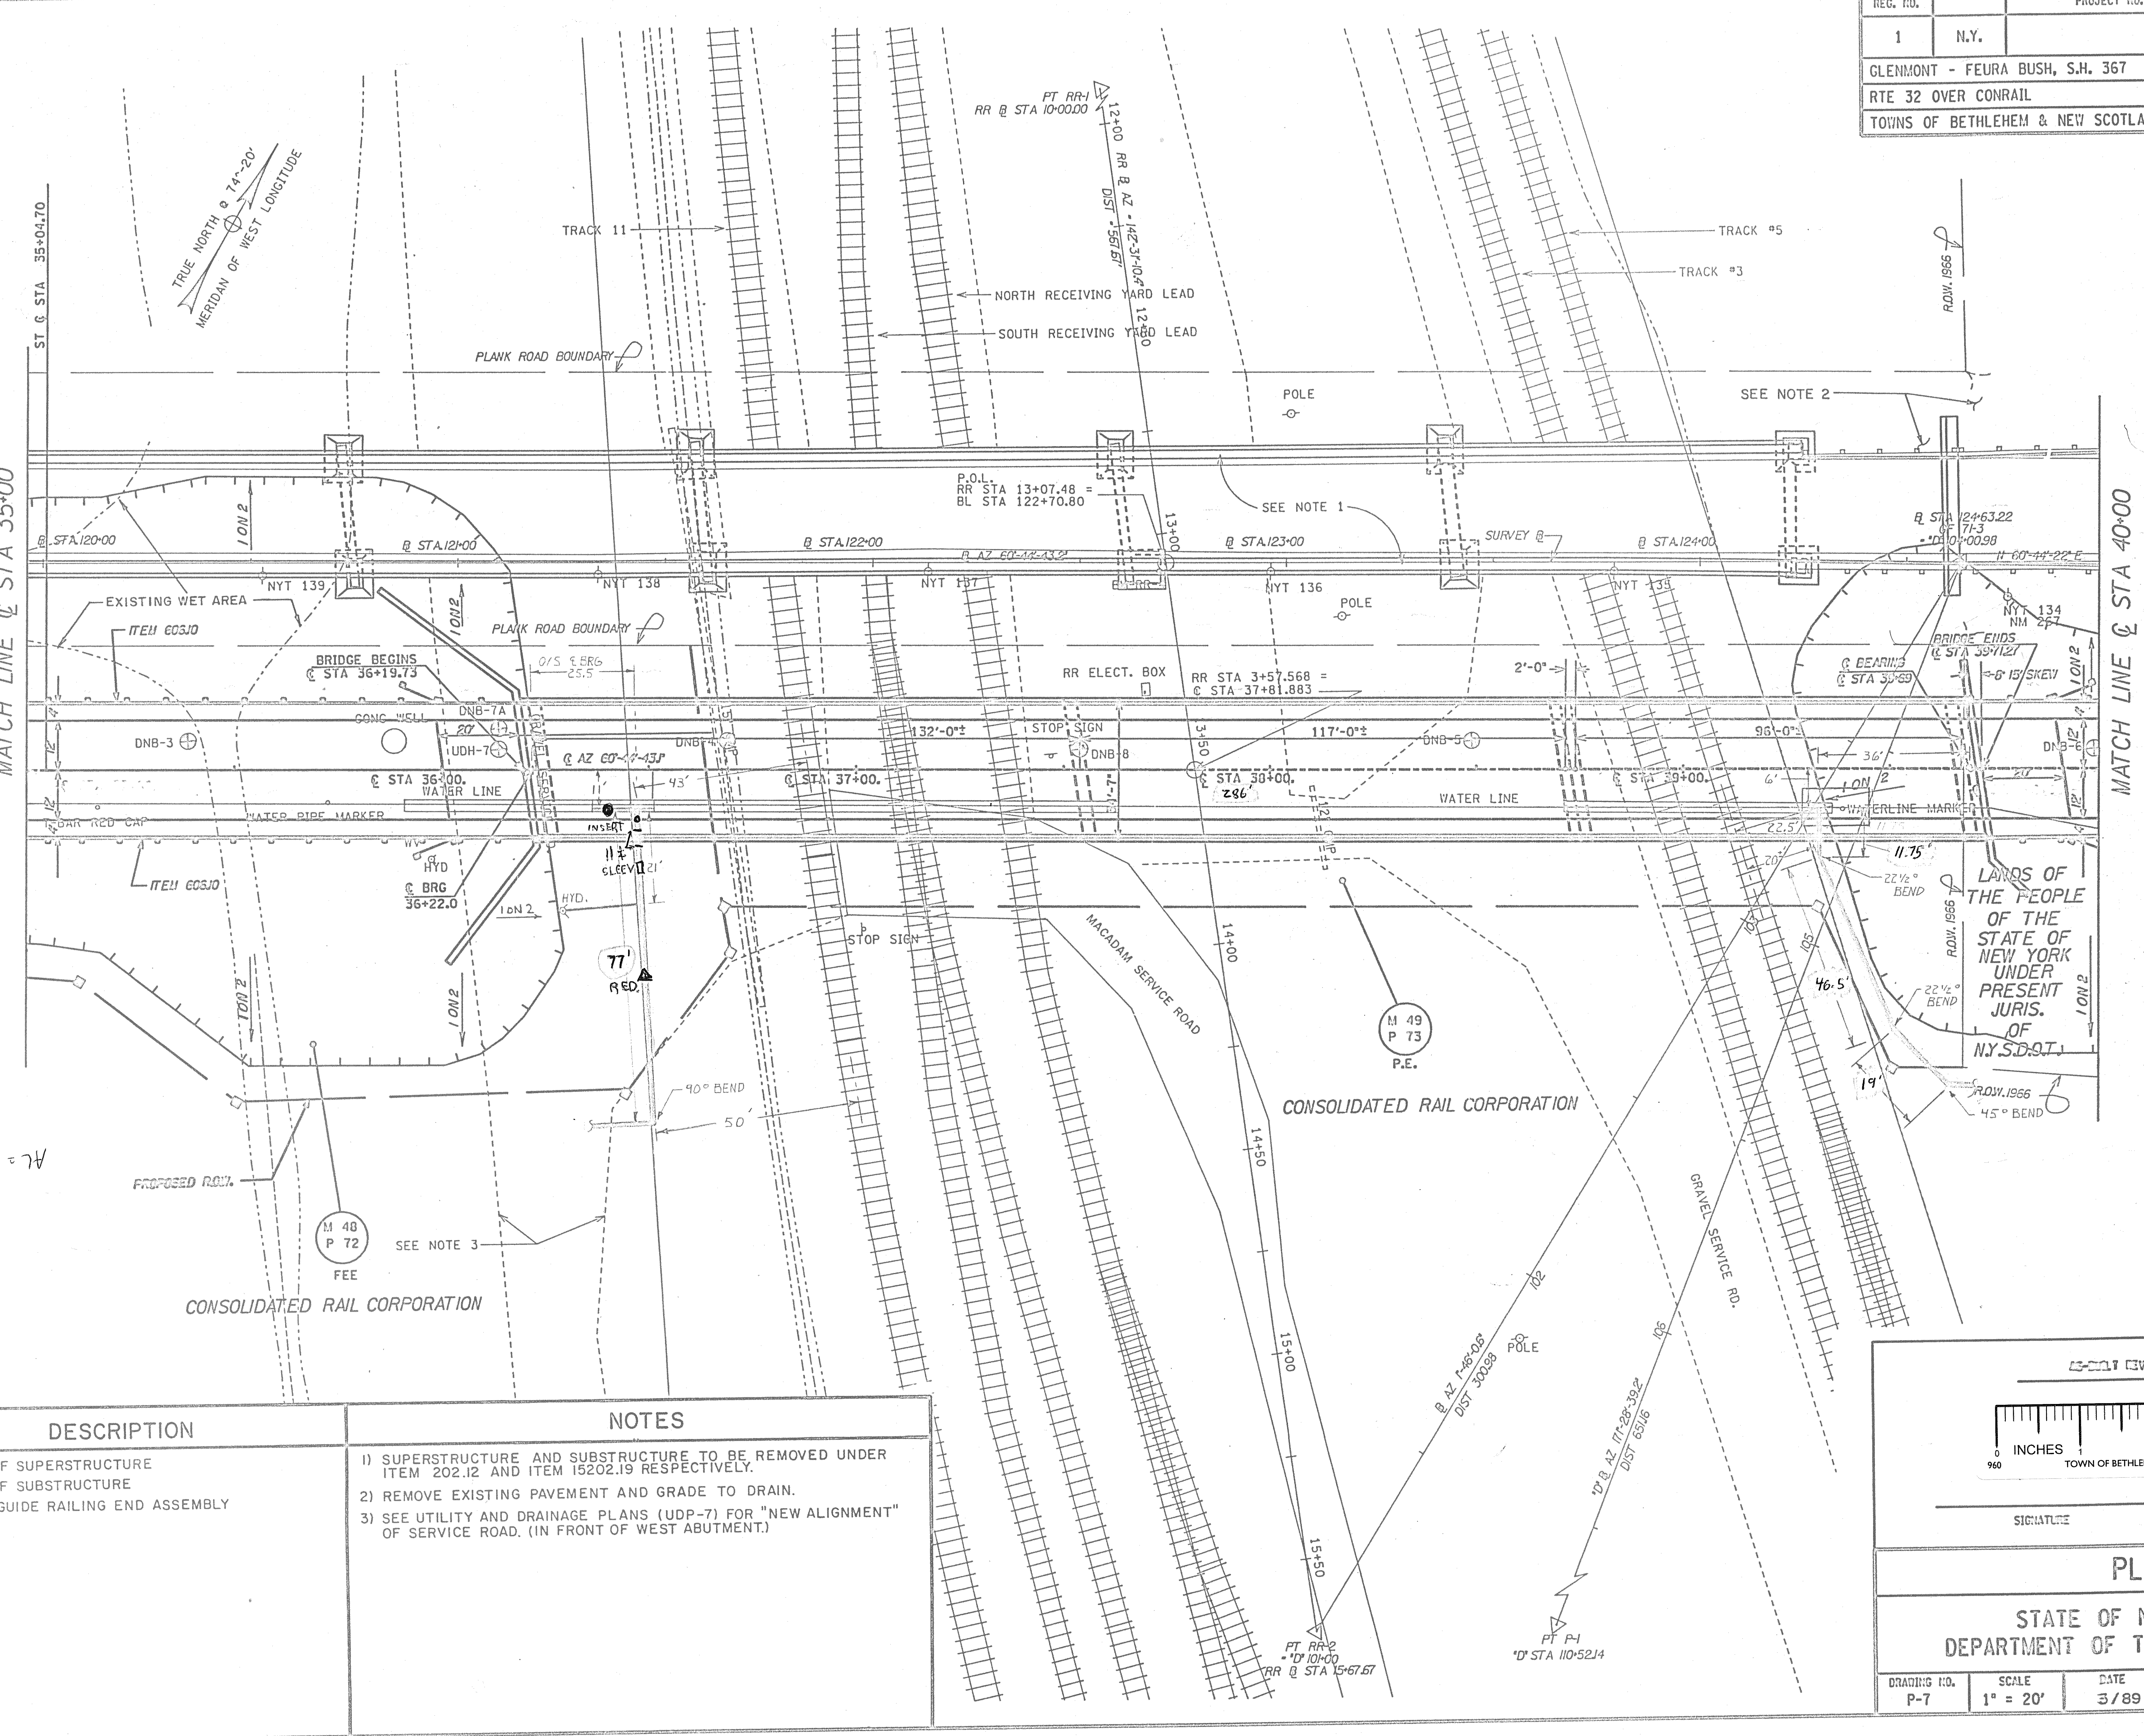

ITEM	DESCRIPTION	NOTES
202.12 15202.19 606.10	REMOVAL OF SUPERSTRUCTURE REMOVAL OF SUBSTRUCTURE BOX BEAM GUIDE RAILING END ASSEMBLY	1) SUPERSTRUCTURE AND SUBSTRUCTURE TO BE REMOVED UNDER ITEM 202.12 AND ITEM 15202.19 RESPECTIVELY. 2) REMOVE EXISTING PAVEMENT AND GRADE TO DRAIN. 3) SEE UTILITY AND DRAINAGE PLANS (UDP-7) FOR "NEW ALIGNMENT" OF SERVICE ROAD. (IN FRONT OF WEST ABUTMENT.)

GRAPHIC SCALE

0 1 2 INCHES

TOWN OF BETHLEHEM F-15

SIGNATURE _____ DATE _____

PLAN

STATE OF NEW YORK
DEPARTMENT OF TRANSPORTATION

DRAWING NO. P-7	SCALE 1" = 20'	DATE 3/89	REGION ONE
--------------------	-------------------	--------------	------------